

Old-N.S. 780 + N.S. 7810

1958

ORDINANCE NO. 7801
(NEW SERIES)

AN ORDINANCE AMENDING ARTICLE 6, CHAPTER II,
OF THE SAN DIEGO MUNICIPAL CODE BY ADDING
THERE TO SECTIONS 26.20 AND 26.21, ESTABLISHING
THE SAN DIEGO-YOKOHAMA FRIENDSHIP COMMISSION

WHEREAS, it is to the mutual advantage of the cities of Yokohama, Japan, and San Diego, California, and the citizens thereof, to cultivate economic cooperation and cultural interchange between the cities; and

WHEREAS, the President of the United States has requested the participation of cities as part of his program on international relations for the purpose of aiding in the development of mutual understanding between cities of free countries and the United States; and

WHEREAS, the Committee on International Municipal Cooperation of the American Municipal Association has urged the establishment of organizations to further the mutual understanding between citizens of free countries and citizens of the United States; and

WHEREAS, the City Council of The City of San Diego is desirous of furthering the economic and cultural understanding and development between the cities of Yokohama, Japan, and San Diego, California, by establishing a commission known as the San Diego-Yokohama Friendship Commission; NOW, THEREFORE,

BE IT ORDAINED By the Council of The City of San Diego, as follows:

Section 1. That Article 6, Chapter II, of the San Diego Municipal Code be, and the same is hereby amended by adding thereto new sections to be known as and numbered Sections 26.20 and 26.21 and to read as follows:

"SEC. 26.20 SAN DIEGO-YOKOHAMA FRIENDSHIP COMMISSION

(a) There is hereby created the San Diego-Yokohama Friendship Commission, which shall consist of fifteen (15) commissioners. They shall be appointed by the Mayor with the confirmation of the City Council and shall serve without compensation. Members of the Commission may be representatives of one or more of the following organizations:

American Association of University Women
Board of Education
Downtown Kiwanis Club
San Diego Fine Arts Society
House of Pacific Relations
San Diego Chamber of Commerce
San Diego Junior Chamber of Commerce
San Diego County Theatre and Arts Foundation
San Diego Historical Society
San Diego League of Women Voters
San Diego Council Parent Teachers Association
San Diego Assembly for UN Way
San Diego Convention and Tourist Bureau
San Diego County Central Labor Council
San Diego County Federation of Women's Clubs
San Diego Opera Guild
San Diego State College
San Diego Symphony Orchestra Association
San Diego Zoological Society
Women's Service Clubs Presidents Council
The City of San Diego
The Port of San Diego, AND
Such other bona-fide organizations as may participate in the program.

(b) The terms of seven (7) commissioners shall expire at the end of the odd numbered calendar year next following that in which their appointments become effective, and the terms of the other commissioners shall expire at the end of the even numbered calendar year next following that in which their appointments become effective. Thereafter commissioners shall be appointed to serve for two (2) years and until their successors have been appointed and qualified.

(c) In the event of a vacancy in the office of a commissioner, the new appointee shall serve for the balance of his predecessor's term. The office of a commissioner shall become vacant upon the adoption by the Council of a resolution declaring such vacancy.

(d) The Mayor of San Diego shall be Honorary Chairman of the Commission. The regular Chairman shall be appointed by the Mayor of San Diego. The remaining officers of the Commission shall be elected by the members thereof.

(e) The City Manager shall designate a City employee to serve as Secretary of the Commission and to perform such other duties as may be assigned by the City Manager to coordinate and expedite the work of the Commission. The Secretary shall not be entitled to a vote.

"SEC. 26.21 SAN DIEGO-YOKOHAMA FRIENDSHIP COMMISSION --
POWERS AND DUTIES

The powers and duties of the San Diego Yokohama Friendship Commission shall be as follows:

(1) To further the economic cooperation and cultural interchange on the basis of mutual friendship and amity between the cities of Yokohama, Japan, and San Diego, California.

(2) To develop, compile, coordinate and exchange information with the Yokohama-San Diego Friendship Committee and with officials and citizens of Yokohama.

(3) To plan, develop and carry out mutual economic and cultural activities with the Yokohama-San Diego Friendship Committee, and with officials and citizens of Yokohama.

(4) To encourage and cultivate mutual understanding of the respective economic problems and cultural development.

(5) To appoint committees and sub-committees and their respective vice-chairmen from representatives of the organizations listed in Section 26.20."

Section 2. This ordinance shall take effect and be in force on the thirty-first day from and after its passage.

Presented By

Charles Dale

Approved As

To Form By J. F. DuPAUL, City Attorney

By

Alan M. Justine
Chief Deputy

I HEREBY CERTIFY that the money required for the appropriation made and/or indebtedness and/or obligation incurred by reason of the provisions of the foregoing ordinance is in the Treasury, and that it is otherwise unencumbered.

Dated _____ Auditor and Comptroller of The City of San Diego, California

By _____ Deputy.

Passed and adopted by The Council of The City of San Diego on
by the following vote:

MAR 11 1958

Councilmen	Yeas	Nays	Excused	Absent
Ross G. Tharp	<input checked="" type="checkbox"/>	<input type="checkbox"/>	<input type="checkbox"/>	<input type="checkbox"/>
Dudley D. Williams	<input checked="" type="checkbox"/>	<input type="checkbox"/>	<input type="checkbox"/>	<input type="checkbox"/>
Chester E. Schneider	<input checked="" type="checkbox"/>	<input type="checkbox"/>	<input type="checkbox"/>	<input type="checkbox"/>
George Kerrigan	<input checked="" type="checkbox"/>	<input type="checkbox"/>	<input type="checkbox"/>	<input type="checkbox"/>
Frank E. Curran	<input checked="" type="checkbox"/>	<input type="checkbox"/>	<input type="checkbox"/>	<input type="checkbox"/>
Justin C. Evenson	<input type="checkbox"/>	<input type="checkbox"/>	<input type="checkbox"/>	<input checked="" type="checkbox"/>
Mayor Charles C. Dail	<input checked="" type="checkbox"/>	<input type="checkbox"/>	<input type="checkbox"/>	<input type="checkbox"/>

Authenticated by:

Charles C. Dail
Mayor of The City of San Diego, California

(Seal)

PHILLIP ACKER

City Clerk of The City of San Diego, California

By *Helen M. Willig* Deputy

I HEREBY CERTIFY that the foregoing ordinance was not finally passed until six calendar days had elapsed between the day of its introduction and the day of its final passage, to-wit, on MAR - 4 1958 and on MAR 11 1958

~~I FURTHER CERTIFY that said ordinance was read in full prior to its final passage.~~

I FURTHER CERTIFY that the reading of said ordinance in full prior to its final passage was dispensed with by a vote of not less than four members of the Council, and that there was available for the consideration of each member of the Council prior to the day of its final passage a written or printed copy of said ordinance.

PHILLIP ACKER

City Clerk of The City of San Diego, California

(Seal)

By *Helen M. Willig* Deputy.

I HEREBY CERTIFY that the foregoing ordinance was passed on the day of its introduction, to-wit, on _____, said ordinance being of the kind and character authorized for passage on its introduction by Section 16 of the Charter.

~~I FURTHER CERTIFY that the final reading of said ordinance was in full.~~

~~I FURTHER CERTIFY that the reading of said ordinance in full was dispensed with by a vote of not less than four members of the Council, and that there was available for the consideration of each member of the Council prior to the day of its passage a written or printed copy of said ordinance.~~

City Clerk of The City of San Diego, California

(Seal)

By _____ Deputy.

Office of the City Clerk, San Diego, California

Document Number **568333** Filed **MAR - 7 1958**

Ordinance Number **7801** Adopted **MAR 11 1958**

Goes into effect _____

Recorded on microfilm roll number: **115 166**

569130

DOCUMENT NO.....

Filed..... MAR 24 1958

City Clerk.

By.....
Deputy.

Affidavit of Publication

OF

.....
.....
.....
.....
.....

Affidavit of Publication

Affidavit of Publication of

SAN DIEGO UNION

STATE OF CALIFORNIA,
COUNTY OF SAN DIEGO,
CITY OF SAN DIEGO

5439

ORDINANCE NO. 7801 (NEW SERIES)

AN ORDINANCE AMENDING ARTICLE 6, CHAPTER II, OF THE SAN DIEGO MUNICIPAL CODE BY ADDING THERETO SECTIONS 26.20 AND 26.21, ESTABLISHING THE SAN DIEGO-YOKOHAMA FRIENDSHIP COMMISSION.

WHEREAS, it is to the mutual advantage of the cities of Yokohama, Japan, and San Diego, California, and the citizens thereof, to cultivate economic cooperation and cultural interchange between the cities; and

WHEREAS, the President of the United States has requested the participation of cities as part of his program on international relations for the purpose of aiding in the development of mutual understanding between cities of free countries and the United States; and

WHEREAS, the Committee on International Municipal Cooperation of the American Municipal Association has urged the establishment of organizations to further the mutual understanding between citizens of free countries and citizens of the United States; and

WHEREAS, the City Council of the City of San Diego is desirous of furthering the economic and cultural understanding and development between the cities of Yokohama, Japan, and San Diego, California, by establishing a commission known as the San Diego-Yokohama Friendship Commission; NOW, THEREFORE,

BE IT ORDAINED By the Council of The City of San Diego, as follows:

Section 1. That Article 6, Chapter II, of the San Diego Municipal Code be, and the same is hereby amended by adding thereto new sections to be known as and numbered Sections 26.20 and 26.21 and to read as follows:

"SEC. 26.20 SAN DIEGO-YOKOHAMA FRIENDSHIP COMMISSION"

(a) There is hereby created the San Diego-Yokohama Friendship Commission, which shall consist of fifteen (15) commissioners. They shall be appointed by the Mayor with the confirmation of the City Council and shall serve without compensation. Members of the Commission shall be representatives of one or more of the following organizations:

- American Association of University Women.
- Board of Education
- Downtown Kiwanis Club
- San Diego Fine Arts Society.
- House of Pacific Relations
- San Diego Chamber of Commerce
- San Diego Junior Chamber of Commerce
- San Diego County Theater and Arts Foundation
- San Diego Historical Society
- San Diego League of Women Voters
- San Diego Council Parent Teachers Association
- San Diego Assembly for UN Way
- San Diego Convention and Tourist Bureau
- San Diego County Central Labor Council
- San Diego County Federation of Women's Clubs
- San Diego Opera Guild
- San Diego State College
- San Diego Symphony Orchestra Association
- San Diego Zoological Society
- Women's Service Clubs Presidents Council
- The City of San Diego
- The Port of San Diego

(b) The terms of seven (7) commissioners shall expire at the end of the odd numbered calendar year next following that in which their appointments become effective, and the terms of the

other commissioners shall expire at the end of the even numbered calendar year next following that in which their appointments become effective. Thereafter commissioners shall be appointed to serve for two (2) years and until their successors have been appointed and qualified.

(c) In the event of a vacancy in the office of a commissioner, the new appointee shall serve for the balance of his predecessor's term. The office of a commissioner shall become vacant upon the adoption by the Council of a resolution declaring such vacancy.

(d) The Commission shall elect its own officers, subject to confirmation by the Mayor and City Council.

(e) The City Manager shall designate a City employee to serve as secretary of the Commission and to perform such other duties as may be assigned by the City Manager to coordinate and expedite the work of the Commission. The secretary shall not be entitled to a vote.

"SEC. 26.21 SAN DIEGO-YOKOHAMA FRIENDSHIP COMMISSION—POWERS AND DUTIES"

The powers and duties of the San Diego-Yokohama Friendship Commission shall be as follows:

(1) To further the economic cooperation and cultural interchange on the basis of mutual friendship and amity between the cities of Yokohama, Japan, and San Diego, California.

(2) To develop, compile, coordinate and exchange information with the Yokohama-San Diego Friendship Committee and with officials and citizens of Yokohama.

(3) To plan, develop and carry out mutual economic and cultural activities with the Yokohama-San Diego Friendship Committee, and with officials and citizens of Yokohama.

(4) To encourage and cultivate mutual understanding of the respective economic problems and cultural development.

(5) To appoint committees and sub-committees and their respective vice-chairmen from representatives of the organizations listed in Section 26.20.

Section 2. This ordinance shall take effect and be in force on the thirty-first day from and after its passage.

Passed and adopted by the Council of the City of San Diego, California, this 13th day of March, 1958, by the following vote, to-wit:

YEAS—Councilmen: Tharp, Williams, Schneider, Kerrigan, Curran, Mayor Dail.

NAYS—Councilmen: None.
ABSENT—Councilman: Evenson.

CHARLES C. DAIL,
Mayor of The City of San Diego, California.

PHILLIP ACKER,
City Clerk of The City of San Diego, California.

(SEAL) By HELEN M. WILLIG, Deputy.

I HEREBY CERTIFY that the foregoing ordinance was not finally passed until six calendar days had elapsed between the day of its introduction and the day of its final passage to-wit, on the 4th day of March, 1958, and on the 13th day of March, 1958.

I FURTHER CERTIFY that the reading of said ordinance in full prior to its final passage was dispensed with by a vote of not less than four members of the Council, and that there was available for the consideration of each member of the Council prior to the day of its final passage a written or printed copy of said ordinance.

PHILLIP ACKER,
City Clerk of The City of San Diego, California.

(SEAL) By HELEN M. WILLIG, Deputy.

3-20 Deputy.

In the matter of the publication of ORDINANCE #7801
FRIENDSHIP COMMISSION

J. A. Denton, being duly sworn, deposes and says: That he is a resident of the County of San Diego, State of California, over twenty-one years of age, and not interested as a party or otherwise in the above-named matter.

That he is the principal clerk of the printers of The San Diego Union, a newspaper published daily in the City of San Diego, County of San Diego, State of California, and of general circulation in said City; that as such principal clerk he has charge of all the advertisements published in said newspaper; that the said

of which the annexed clipping is a copy, has been published in said newspaper for the period of ONE (1) day, to-wit: upon the 20th

days of March, 19 58 and upon the

days of _____, 19 _____ and that said publication was made in the said newspaper proper, and not in a supplement thereof.

J. A. Denton
Subscribed and sworn to before me, this 24th day of March, A.D. 19 58

PHILLIP ACKER
City Clerk of the City of San Diego, California
(Seal) By Evelyn S. Worrell Deputy.

7800

ORDINANCE No. _____
(New Series)

AN ORDINANCE INCORPORATING LOTS 7 AND 8, BLOCK 21, LOTS 41 AND 42, BLOCK 22, RESUBDIVISIONS OF BLOCKS K AND L, TERALTA, IN THE CITY OF SAN DIEGO, CALIFORNIA, INTO C ZONE, AS DEFINED BY SECTION 101.0411 OF THE SAN DIEGO MUNICIPAL CODE, AND REPEALING ORDINANCE No. 12989, APPROVED OCTOBER 20, 1930, INsofar AS THE SAME CONFLICTS HEREWITH.

BE IT ORDAINED, by the Council of The City of San Diego, as follows:

Section 1. That Lots 7 and 8, Block 21, and Lots 41 and 42, Block 22, Resubdivisions of Blocks K and L, Teralta, in The City of San Diego, California, within the boundary of the district designated "C" on that certain zone map Drawing No. B-879, filed in the office of the City Clerk of said City, under Document No. 567187, be, and the same are hereby incorporated into C Zone, as said zone is described and defined by Section 101.0411 of the San Diego Municipal Code.

Section 2. That Ordinance No. 12989, approved October 20, 1930, entitled, "An ordinance incorporating Normal Heights and Vicinity in The City of San Diego, California, into R-1, R-2, R-4 and C Zones, as defined by Ordinance No. 8924 of the ordinances of said City and amendments thereto; and repealing Ordinance No. 11313, approved October 3, 1927.", be, and the same is hereby repealed insofar as the same conflicts herewith.

Section 3. This ordinance shall take effect and be in force on the thirty-first day from and after its passage.

Presented by _____

APPROVED as
to form by J. F. DuPAUL, City Attorney,

By / *Thomas N. Anderson*
Deputy City Attorney.

I HEREBY CERTIFY that the money required for the appropriation made and/or indebtedness and/or obligation incurred by reason of the provisions of the foregoing ordinance is in the Treasury, and that it is otherwise unencumbered.

Dated _____

Auditor and Comptroller of The City of San Diego, California

By _____ Deputy.

Passed and adopted by The Council of The City of San Diego on
by the following vote:

MAR 13 1958

Councilmen	Yeas	Nays	Excused	Absent
Ross G. Tharp	<input checked="" type="checkbox"/>	<input type="checkbox"/>	<input type="checkbox"/>	<input type="checkbox"/>
Dudley D. Williams	<input checked="" type="checkbox"/>	<input type="checkbox"/>	<input type="checkbox"/>	<input type="checkbox"/>
Chester E. Schneider	<input checked="" type="checkbox"/>	<input type="checkbox"/>	<input type="checkbox"/>	<input type="checkbox"/>
George Kerrigan	<input checked="" type="checkbox"/>	<input type="checkbox"/>	<input type="checkbox"/>	<input type="checkbox"/>
Frank E. Curran	<input checked="" type="checkbox"/>	<input type="checkbox"/>	<input type="checkbox"/>	<input type="checkbox"/>
Justin C. Evenson	<input checked="" type="checkbox"/>	<input type="checkbox"/>	<input type="checkbox"/>	<input type="checkbox"/>
Mayor Charles C. Dail	<input type="checkbox"/>	<input type="checkbox"/>	<input type="checkbox"/>	<input checked="" type="checkbox"/>

Authenticated by:

Charles C. Dail
Mayor of The City of San Diego, California
PHILLIP ACKER

(Seal)

City Clerk of The City of San Diego, California

By *Helen M. Willig* Deputy

I HEREBY CERTIFY that the foregoing ordinance was not finally passed until six calendar days had elapsed between the day of its introduction and the day of its final passage, to-wit, on MAR 6 1958, and on MAR 13 1958.

I FURTHER CERTIFY that said ordinance was read in full prior to its final passage.

I FURTHER CERTIFY that the reading of said ordinance in full prior to its final passage was dispensed with by a vote of not less than four members of the Council, and that there was available for the consideration of each member of the Council prior to the day of its final passage a written or printed copy of said ordinance.

PHILLIP ACKER

City Clerk of The City of San Diego, California

(Seal)

By *Helen M. Willig* Deputy

I HEREBY CERTIFY that the foregoing ordinance was passed on the day of its introduction, to-wit, on _____, said ordinance being of the kind and character authorized for passage on its introduction by Section 16 of the Charter.

I FURTHER CERTIFY that the final reading of said ordinance was in full.

I FURTHER CERTIFY that the reading of said ordinance in full was dispensed with by a vote of not less than four members of the Council, and that there was available for the consideration of each member of the Council prior to the day of its passage a written or printed copy of said ordinance.

City Clerk of The City of San Diego, California

(Seal)

By _____ Deputy.

Office of the City Clerk, San Diego, California	
Document Number 567548	Filed FEB 21 1958
Ordinance Number 7802	Adopted MAR 13 1958
Goes into effect _____	
Recorded on microfilm roll number: 145 240	

569328

DOCUMENT NO.

Filed MAR 26 1958

City Clerk.

By

Deputy.

Affidavit of Publication

OF

.....
.....
.....
.....
.....
.....
.....
.....
.....
.....

00807

Affidavit of Publication

Affidavit of Publication of
SAN DIEGO UNION

STATE OF CALIFORNIA,
COUNTY OF SAN DIEGO,
CITY OF SAN DIEGO

#2205

In the matter of the publication of ORDINANCE #7802
(NEW SERIES) TERALTA

ORDINANCE NO. 7802
(NEW SERIES)

AN ORDINANCE INCORPORATING LOTS 7 AND 8, BLOCK 21, LOTS 41 AND 42, BLOCK 22, RESUBDIVISIONS OF BLOCKS K AND L, TERALTA, IN THE CITY OF SAN DIEGO, CALIFORNIA, INTO C ZONE, AS DEFINED BY SECTION 161.0411 OF THE SAN DIEGO MUNICIPAL CODE, AND REPEALING ORDINANCE NO. 12989, APPROVED OCTOBER 20, 1930, IN SO FAR AS THE SAME CONFLICTS HEREWITH.

BE IT ORDAINED by the Council of The City of San Diego, as follows:

Section 1. That Lots 7 and 8, Block 21, and Lots 41 and 42, Block 22, Resubdivisions of Blocks K and L, Teralta, in The City of San Diego,

California, within the boundary of the district designated "C" on that certain zone map Drawing No. B-879, filed in the office of the City Clerk of said City, under Document No. 56787, and the same are hereby incorporated into C Zone, as said zone is described and defined by Section 161.0411 of the San Diego Municipal Code.

Section 2. That Ordinance No. 12989, approved October 20, 1930, entitled, "An ordinance incorporating Normal Heights and Vicinity in The City of San Diego, California, into R-1, R-2, R-4 and C Zones, as defined by Ordinance No. 8924 of the ordinances of said City and amendments thereto; and repealing Ordinance No. 11313, approved October 3, 1927," be, and the same is hereby repealed insofar as the same conflicts herewith.

Section 3. This ordinance shall take effect and be in force on the thirty-first day from and after its passage.

Passed and adopted by the Council of the City of San Diego, California, this 13th day of March, 1958, by the following vote, to-wit:

YEAS—Councilmen: Tharp, Williams, Schneider, Kerrigan, Curran, Evenson.

NAYS—Councilmen: None.
ABSENT—Mayor Dail.

CHARLES C. DAIL,
Mayor of The City of
San Diego, California.
PHILLIP ACKER,
City Clerk of The City of
San Diego, California.
By HELEN M. WILLIG, Deputy.

I HEREBY CERTIFY that the foregoing ordinance was not finally passed until six calendar days had elapsed between the day of its introduction and the day of its final passage, to-wit, on the 6th day of March, 1958, and on the 13th day of March, 1958.

I FURTHER CERTIFY that the reading of said ordinance in full prior to its final passage was dispensed with by a vote of not less than four members of the Council, and that there was available for the consideration of each member of the Council prior to the day of its final passage a written or printed copy of said ordinance.

PHILLIP ACKER,
City Clerk of The City of
San Diego, California.
By HELEN M. WILLIG, Deputy.

3/22

J. A. Denton, being duly sworn, deposes and says: That he is a resident of the County of San Diego, State of California, over twenty-one years of age, and not interested as a party or otherwise in the above-named matter.

That he is the principal clerk of the printers of The San Diego Union, a newspaper published daily in the City of San Diego, County of San Diego, State of California, and of general circulation in said City; that as such principal clerk he has charge of all the advertisements published in said newspaper; that the said ORDINANCE

of which the annexed clipping is a copy, has been published in said newspaper for the period of ONE (1) days; to-wit: upon the 22nd

day of March, 19 58 and upon the

_____ days of _____, 19 _____, and that said publication was made in the said newspaper proper, and not in a supplement thereof.

J. A. Denton

Subscribed and sworn to before me, this 26th day of March, A.D. 19 58.

PHILLIP ACKER

City Clerk of the City of San Diego, California

(Seal)

By

Evelyn F. Worrell
Deputy.

ORDINANCE NO. 7813
(New Series)

AN ORDINANCE INCORPORATING PORTIONS OF LOTS 3 and 4 NEW RIVERSIDE, IN THE CITY OF SAN DIEGO, CALIFORNIA, INTO ZONE M-1A AS DEFINED BY SECTION 101.0412.1 OF THE SAN DIEGO MUNICIPAL CODE, AND REPEALING ORDINANCE NO. 5890 (NEW SERIES) ADOPTED DECEMBER 15, 1953, INSOPAR AS THE SAME CONFLICTS HEREWITH.

BE IT ORDAINED, by the Council of The City of San Diego, as follows:


Section 1. That if, as and when, and in the event that within one year of the effective date of this ordinance, portions of Lots 3 and 4 New Riverside, in The City of San Diego, as indicated on Zone Map Drawing No. B-794.1 contained in City Clerk's Document No. 567441 is subdivided, and a final subdivision map thereof duly recorded, and within such subdivision, provision is made for the installation of public utility services and the dedication of streets, alleys, and easements for public use, the provisions of section 101.0412.1 of the San Diego Municipal Code shall attach and become applicable to the said subdivided lands and the said subdivided lands shall be incorporated into zone M-1A, as such zone is designated and defined by section 101.0412.1 of the San Diego Municipal Code, the boundary of such zone to be as indicated on Zone Map Drawing No. B-794.1, filed in the office of the City Clerk as Document No. 567441.

Section 2. That in the event the zoning restriction shall attach to the said subdivided lands described in section 1 of this ordinance, Ordinance No. 5890 (New Series) of the ordinances of The City of San Diego, adopted December 15, 1953 and entitled, "An interim ordinance establishing regulations governing the use of land in portions of The Highlands, New Riverside and Lot 78 Rancho Mission in The City of San Diego.", be, and the same is repealed insofar as the same conflicts herewith.

Section 3. This ordinance shall take effect and be in force on the thirty-first day from and after its passage.

Presented by _____

Approved as
to form by J. F. DuPaul, City Attorney

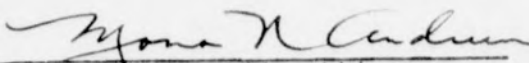by 
Deputy City Attorney

I HEREBY CERTIFY that the money required for the appropriation made and/or indebtedness and/or obligation incurred by reason of the provisions of the foregoing ordinance is in the Treasury, and that it is otherwise unencumbered.

Dated _____

Auditor and Comptroller of The City of San Diego, California

By _____ Deputy.

MAR 13 1958

Passed and adopted by The Council of The City of San Diego on by the following vote:

Councilmen	Yeas	Nays	Excused	Absent
Ross G. Tharp	<input checked="" type="checkbox"/>	<input type="checkbox"/>	<input type="checkbox"/>	<input type="checkbox"/>
Dudley D. Williams	<input checked="" type="checkbox"/>	<input type="checkbox"/>	<input type="checkbox"/>	<input type="checkbox"/>
Chester E. Schneider	<input checked="" type="checkbox"/>	<input type="checkbox"/>	<input type="checkbox"/>	<input type="checkbox"/>
George Kerrigan	<input checked="" type="checkbox"/>	<input type="checkbox"/>	<input type="checkbox"/>	<input type="checkbox"/>
Frank E. Curran	<input checked="" type="checkbox"/>	<input type="checkbox"/>	<input type="checkbox"/>	<input type="checkbox"/>
Justin C. Evenson	<input checked="" type="checkbox"/>	<input type="checkbox"/>	<input type="checkbox"/>	<input type="checkbox"/>
Mayor Charles C. Dail	<input type="checkbox"/>	<input type="checkbox"/>	<input type="checkbox"/>	<input checked="" type="checkbox"/>

Authenticated by:

Charles C. Dail

Mayor of The City of San Diego, California

(Seal)

PHILLIP ACKER

City Clerk of The City of San Diego, California

By *Helen M. Ullrich* Deputy

I HEREBY CERTIFY that the foregoing ordinance was not finally passed until six calendar days had elapsed between the day of its introduction and the day of its final passage, to-wit, on MAR 6 1958, and on MAR 13 1958.

~~I FURTHER CERTIFY that said ordinance was read in full prior to its final passage.~~

I FURTHER CERTIFY that the reading of said ordinance in full prior to its final passage was dispensed with by a vote of not less than four members of the Council, and that there was available for the consideration of each member of the Council prior to the day of its final passage a written or printed copy of said ordinance.

PHILLIP ACKER
City Clerk of The City of San Diego, California

(Seal)

By *Helen M. Ullrich* Deputy.

I HEREBY CERTIFY that the foregoing ordinance was passed on the day of its introduction, to-wit, on _____, said ordinance being of the kind and character authorized for passage on its introduction by Section 16 of the Charter.

I FURTHER CERTIFY that the final reading of said ordinance was in full.

I FURTHER CERTIFY that the reading of said ordinance in full was dispensed with by a vote of not less than four members of the Council, and that there was available for the consideration of each member of the Council prior to the day of its passage a written or printed copy of said ordinance.

City Clerk of The City of San Diego, California

(Seal)

By _____ Deputy.

Office of the City Clerk, San Diego, California	
Document Number 568133	Filed MAR - 5 1958
Ordinance Number 7300	Adopted MAR 13 1958
Goes into effect _____	
Recorded on microfilm roll number: 115 281	

569330

DOCUMENT NO. _____

Filed _____ MAR 26 1958 _____

City Clerk.

By _____
Deputy.

Affidavit of Publication

OF

Affidavit of Publication

Affidavit of Publication of

SAN DIEGO UNION

STATE OF CALIFORNIA,
COUNTY OF SAN DIEGO,
CITY OF SAN DIEGO

ss. # 2573

ORDINANCE NO. 7803 (NEW SERIES)

AN ORDINANCE INCORPORATING PORTIONS OF LOTS 3 AND 4 NEW RIVERSIDE, IN THE CITY OF SAN DIEGO, CALIFORNIA, INTO ZONE M-1A AS DEFINED BY SECTION 101.0412.1 OF THE SAN DIEGO MUNICIPAL CODE, AND REPEALING ORDINANCE NO. 5890 (NEW SERIES) ADOPTED DECEMBER 15, 1953, INsofar AS THE SAME CONFLICTS HEREWITH.

BE IT ORDAINED, by the Council of The City of San Diego, as follows:

Section 1. That if, as and when, and in the event that within one year of the effective date of this ordinance, portions of Lots 3 and 4 New Riverside, in The City of San Diego, as indicated on Zone Map Drawing No. B-794.1 contained in City Clerk's Document No. 567441 is subdivided, and a final subdivision map thereof duly recorded, and within such subdivision, provision is made for the installation of public utility services and the dedication of streets, alleys, and easements for public use, the provisions of section 101.0412.1 of the San Diego Municipal Code shall attach and become applicable to the said subdivided lands and the said subdivided lands shall be incorporated into zone M-1A, as such zone is designated and defined by section 101.0412.1 of the San Diego Municipal Code, the boundary of such zone to be as indicated on Zone Map Drawing No. B-794.1, filed in the

office of the City Clerk as Document No. 567441.

Section 2. That in the event the zoning restriction shall attach to the said subdivided lands described in section 1 of this ordinance, Ordinance No. 5890 (New Series) of the ordinances of The City of San Diego, adopted December 15, 1953 and entitled, "An interim ordinance establishing regulations governing the use of land in portions of The Highlands, New Riverside and Lot 79 Rancho Mission in The City of San Diego", be, and the same is repealed insofar as the same conflicts herewith.

Section 3. This ordinance shall take effect and be in force on the thirty-first day from and after its passage.

Passed and adopted by the Council of the City of San Diego, California, this 13th day of March, 1958, by the following vote, to-wit:

YEAS—Councilmen: Tharp, Williams, Schneider, Kerrigan, Curran, Evenson.

NAYS—Councilmen: None.

ABSENT—Mayor Dall.

CHARLES C. DALL,
Mayor of The City of San Diego, California.

PHILLIP ACKER,
City Clerk of The City of San Diego, California.

(SEAL) By HELEN M. WILLIG, Deputy.

3/22

I HEREBY CERTIFY that the foregoing ordinance was not finally passed until six calendar days had elapsed between the day of its introduction and the day of its final passage, to-wit, on the 6th day of March, 1958, and on the 13th day of March, 1958.

I FURTHER CERTIFY that the reading of said ordinance in full prior to its final passage was dispensed with by a vote of not less than four members of the Council, and that there was available for the consideration of each member of the Council prior to the day of its final passage a written or printed copy of said ordinance.

PHILLIP ACKER,
City Clerk of The City of San Diego, California.

(SEAL) By HELEN M. WILLIG, Deputy.

3/22

Deputy.

In the matter of the publication of ORDINANCE #7803
(NEW SERIES) NEW RIVERSIDE

J. A. Denton, being duly sworn, deposes and says: That he is a resident of the County of San Diego, State of California, over twenty-one years of age, and not interested as a party or otherwise in the above-named matter.

That he is the principal clerk of the printers of The San Diego Union, a newspaper published daily in the City of San Diego, County of San Diego, State of California, and of general circulation in said City; that as such principal clerk he has charge of all the advertisements published in said newspaper; that the said ORDINANCE

of which the annexed clipping is a copy, has been published in said newspaper for the period of ONE (1) days, to-wit: upon the 22nd

days of March, 19 58, and upon the

days of

19 , and that said publication was made in the said newspaper proper, and not in a supplement thereof.

J. A. Denton

Subscribed and sworn to before me, this 26th day of March, A.D. 1958.

PHILLIP ACKER

City Clerk of the City of San Diego, California

(Seal) By Evelyn H. Warrill Deputy.

ORDINANCE NO. 737
(New Series)

AN ORDINANCE AMENDING SECTION 1 OF ORDINANCE NO. 7270 (New Series) OF THE ORDINANCES OF THE CITY OF SAN DIEGO, ADOPTED DECEMBER 27, 1956, AND INCORPORATING A PORTION OF PUEBLO LOT NO. 1202, IN THE CITY OF SAN DIEGO, CALIFORNIA, INTO R-2 and R-4 ZONES, AS DEFINED BY SECTIONS 101.0406 and 101.0408 RESPECTIVELY OF THE SAN DIEGO MUNICIPAL CODE.

BE IT ORDAINED, by the Council of The City of San Diego as follows:

Section 1. That section 1 of Ordinance No. 7270 (New Series) of the ordinances of The City of San Diego, adopted December 27, 1956, and entitled, "An ordinance incorporating a portion of Pueblo Lot No. 1202, in The City of San Diego, California, into R-2 and R-4 Zones, as defined by sections 101.0406 and 101.0408 respectively of the San Diego Municipal Code, and repealing ordinance No. 13457, adopted February 15, 1932, insofar as the same conflicts herewith.", be, and the same is hereby amended to read as follows:

"Section 1. That if, as and when, and in the event that within one year of the effective date of this ordinance, a portion of Pueblo Lot No. 1202, in the City of San Diego, California, as indicated on Zone Map Drawing No. C-130.1 contained in City Clerk's Document No. 544623 is subdivided, and a final subdivision map thereof duly recorded, and within such subdivision, provision is made for the installation of public utility services and the dedication of streets, alleys and easements for public use, the provisions of Sections 101.0406 and 101.0408 of the San Diego Municipal Code shall attach and become applicable to the said subdivided lands and the said subdivided lands shall be incorporated into R-2 and R-4 zones as such zones are designated and defined by Sections 101.0406 and 101.0408 of the San Diego Municipal Code respectively, the boundary of such zones to be as indicated on Zone Map Drawing No. C-130.1 filed in the office of the City Clerk as Document No. 544623."

Section 2. This ordinance shall take effect and be in force on the thirty-first day from and after its passage.

00814

Presented by _____

Approved as
to form by J. F. DuPAUL, City Attorney,

By -----*Mona N. Anderson*-----
Deputy City Attorney.

I HEREBY CERTIFY that the money required for the appropriation made and/or indebtedness and/or obligation incurred by reason of the provisions of the foregoing ordinance is in the Treasury, and that it is otherwise unencumbered.

Dated _____ Auditor and Comptroller of The City of San Diego, California
 By _____ Deputy.

Passed and adopted by The Council of The City of San Diego on **MAR 13 1958**
 by the following vote:

Councilmen	Yeas	Nays	Excused	Absent
Ross G. Tharp	<input checked="" type="checkbox"/>	<input type="checkbox"/>	<input type="checkbox"/>	<input type="checkbox"/>
Dudley D. Williams	<input checked="" type="checkbox"/>	<input type="checkbox"/>	<input type="checkbox"/>	<input type="checkbox"/>
Chester E. Schneider	<input checked="" type="checkbox"/>	<input type="checkbox"/>	<input type="checkbox"/>	<input type="checkbox"/>
George Kerrigan	<input checked="" type="checkbox"/>	<input type="checkbox"/>	<input type="checkbox"/>	<input type="checkbox"/>
Frank E. Curran	<input checked="" type="checkbox"/>	<input type="checkbox"/>	<input type="checkbox"/>	<input type="checkbox"/>
Justin C. Evenson	<input checked="" type="checkbox"/>	<input type="checkbox"/>	<input type="checkbox"/>	<input type="checkbox"/>
Mayor Charles C. Dail	<input type="checkbox"/>	<input type="checkbox"/>	<input type="checkbox"/>	<input checked="" type="checkbox"/>

Authenticated by:

Charles C. Dail
 Mayor of The City of San Diego, California

(Seal)

PHILLIP ACKER
 City Clerk of The City of San Diego, California

By *Helen M. Willig* Deputy

I HEREBY CERTIFY that the foregoing ordinance was not finally passed until six calendar days had elapsed between the day of its introduction and the day of its final passage, to-wit, on **MAR 6 1958** and on **MAR 13 1958**

~~I FURTHER CERTIFY that said ordinance was read in full prior to its final passage.~~

I FURTHER CERTIFY that the reading of said ordinance in full prior to its final passage was dispensed with by a vote of not less than four members of the Council, and that there was available for the consideration of each member of the Council prior to the day of its final passage a written or printed copy of said ordinance.

(Seal)

PHILLIP ACKER
 City Clerk of The City of San Diego, California

By *Helen M. Willig* Deputy.

I HEREBY CERTIFY that the foregoing ordinance was passed on the day of its introduction, to-wit, on _____, said ordinance being of the kind and character authorized for passage on its introduction by Section 16 of the Charter.

I FURTHER CERTIFY that the final reading of said ordinance was in full.

I FURTHER CERTIFY that the reading of said ordinance in full was dispensed with by a vote of not less than four members of the Council, and that there was available for the consideration of each member of the Council prior to the day of its passage a written or printed copy of said ordinance.

(Seal)

City Clerk of The City of San Diego, California

By _____ Deputy.

Office of the City Clerk, San Diego, California

Document Number **568132** Filed **MAR - 5 1958**

Ordinance Number **7814** Adopted **MAR 13 1958**

Goes into effect _____

Recorded on microfilm roll number: **115 245**

569329

DOCUMENT NO.

Filed MAR 26 1958

City Clerk.

By Deputy.

Affidavit of Publication
OF

.....
.....
.....
.....
.....

Affidavit of Publication

Affidavit of Publication of

SAN DIEGO UNION

STATE OF CALIFORNIA,
COUNTY OF SAN DIEGO,
CITY OF SAN DIEGO,

SS. \$ 27.20

In the matter of the publication of ORDINANCE #7804
(NEW SERIES) PUEBLO LOT 1202

ORDINANCE NO. 7804 (NEW SERIES)

AN ORDINANCE AMENDING SECTION 1 OF ORDINANCE NO. 7270 (NEW SERIES) OF THE ORDINANCES OF THE CITY OF SAN DIEGO, ADOPTED DECEMBER 27, 1956, AND INCORPORATING A PORTION OF PUEBLO LOT NO. 1202, IN THE CITY OF SAN DIEGO, CALIFORNIA, INTO R-2 AND R-4 ZONES, AS DEFINED BY SECTIONS 101.0406 AND 101.0408 RESPECTIVELY OF THE SAN DIEGO MUNICIPAL CODE.

BE IT ORDAINED, by the Council of The City of San Diego as follows:

Section 1. That section 1 of Ordinance No. 7270 (New Series) of the ordinances of The City of San Diego, adopted December 27, 1956, and entitled, "An ordinance incorporating a portion of Pueblo Lot No. 1202, in The City of San Diego, California, into R-2 and R-4 Zones, as defined by sections 101.0406 and 101.0408, respectively of the San Diego Municipal Code, and repealing ordinance No. 13457, adopted February 15, 1932, insofar as the same conflicts herewith," be and the same is hereby amended to read as follows:

"Section 1. That if, as and when, and in the event that within one year of the effective date of this ordinance, a portion of Pueblo Lot No. 1202, in the City of San Diego, California, as indicated on Zone Map Drawing No. C-130.1 contained in City Clerk's Document No. 544623 is subdivided, and a final subdivision map thereof duly recorded, and within such subdivision, provision is made for the installation of public utility services and the dedication of streets, alleys and easements for public use, the provisions of Sections 101.0406 and 101.0408 of the San Diego Municipal Code shall attach and become applicable to the said subdivided lands and the said subdivided lands shall be incorporated into R-2 and R-4 zones as such zones are designated and defined by Sections 101.0406 and 101.0408 of the San Diego Municipal Code respectively, the boundary of such zones to be as indicated on Zone Map Drawing No. C-130.1 filed in the office of the City Clerk as Document No. 544623."

Section 2. This ordinance shall take effect and be in force on the thirty-first day from and after its passage.

Passed and adopted by the Council of the City of San Diego, California, this 13th day of March, 1958, by the following vote, to-wit:

YEAS—Councilmen: Tharp, Williams, Schneider, Kerrigan, Curran, Evenson.
NAYS—Councilmen: None.
ABSENT: Mayor Dail.

CARLES C. DAIL,
Mayor of The City of San Diego, California.
PHILLIP ACKER,
Clerk of The City of San Diego, California.

(SEAL) In Diego, California,
By HELEN M. WILLIG, Deputy.

I HEREBY CERTIFY that the foregoing ordinance was not finally passed until six calendar days had elapsed between the day of its introduction and the day of its final passage, to-wit, on the 6th day of March, 1958, and on the 13th day of March, 1958.

I FURTHER CERTIFY that the reading of said ordinance in full prior to its final passage was dispensed with by a vote of not less than four members of the Council, and that there was available for the consideration of each member of the Council prior to the day of its final passage a written or printed copy of said ordinance.

PHILLIP ACKER,
City Clerk of The City of San Diego, California.
By HELEN M. WILLIG, Deputy.

2/22

J. A. Denton, being duly sworn, deposes and says: That he is a resident of the County of San Diego, State of California, over twenty-one years of age, and not interested as a party or otherwise in the above-named matter.

That he is the principal clerk of the printers of The San Diego Union, a newspaper published daily in the City of San Diego, County of San Diego, State of California, and of general circulation in said City; that as such principal clerk he has charge of all the advertisements published in said newspaper; that the said ORDINANCE

of which the annexed clipping is a copy, has been published in said newspaper for the period of ONE (1) day, to-wit: upon the 22nd

day of March, 1958, and upon the

_____ days of _____, 19____, and that said publication was made in the said newspaper proper, and not in a supplement thereof.

J. A. Denton

Subscribed and sworn to before me, this 26th day of March, A.D. 1958

PHILLIP ACKER

City Clerk of the City of San Diego, California

(Seal) By Evelyn S. Worrell Deputy.

ORDINANCE NO. 785
(New Series)

AN ORDINANCE REPEALING SECTION 23.0304.1
OF THE SAN DIEGO MUNICIPAL CODE AFFECTING
RETIREMENT AGE OF EMPLOYEES - P

WHEREAS, the provisions of Section 23.0304.1 of the San Diego Municipal Code are contrary to the requirements of Section 141 of Article IX of the Charter of The City of San Diego and should be repealed; NOW, THEREFORE

BE IT ORDAINED by the Council of The City of San Diego as follows:

Section 1. That Section 23.0304.1 of the San Diego Municipal Code be, and the same is hereby repealed.

Section 2. This ordinance shall take effect and be in force on the thirty-first day from and after its passage.

RECEIVED
CITY CLERK'S OFFICE

FEB 14 4 27 PM 1958

SAN DIEGO, CALIFORNIA

Presented by _____

Approved as
to form by J. F. DuPaul, City Attorney

by Alan M. Justus
Chief Deputy

00819

2-14-58/p

I HEREBY CERTIFY that the money required for the appropriation made and/or indebtedness and/or obligation incurred by reason of the provisions of the foregoing ordinance is in the Treasury, and that it is otherwise unencumbered.

Dated _____

Auditor and Comptroller of The City of San Diego, California

By _____ Deputy.

Passed and adopted by The Council of The City of San Diego on
by the following vote:

MAR 13 1958

Councilmen	Yeas	Nays	Excused	Absent
Ross G. Tharp	<input checked="" type="checkbox"/>	<input type="checkbox"/>	<input type="checkbox"/>	<input type="checkbox"/>
Dudley D. Williams	<input checked="" type="checkbox"/>	<input type="checkbox"/>	<input type="checkbox"/>	<input type="checkbox"/>
Chester E. Schneider	<input checked="" type="checkbox"/>	<input type="checkbox"/>	<input type="checkbox"/>	<input type="checkbox"/>
George Kerrigan	<input checked="" type="checkbox"/>	<input type="checkbox"/>	<input type="checkbox"/>	<input type="checkbox"/>
Frank E. Curran	<input checked="" type="checkbox"/>	<input type="checkbox"/>	<input type="checkbox"/>	<input type="checkbox"/>
Justin C. Evenson	<input checked="" type="checkbox"/>	<input type="checkbox"/>	<input type="checkbox"/>	<input type="checkbox"/>
Mayor Charles C. Dail	<input type="checkbox"/>	<input type="checkbox"/>	<input type="checkbox"/>	<input checked="" type="checkbox"/>

Authenticated by:

Charles C. Dail

Mayor of The City of San Diego, California

PHILLIP ACKER

City Clerk of The City of San Diego, California

(Seal)

By *Helen M. Willig* Deputy

I HEREBY CERTIFY that the foregoing ordinance was not finally passed until six calendar days had elapsed between the day of its introduction and the day of its final passage, to-wit, on MAR 6 1958 and on MAR 13 1958

~~I FURTHER CERTIFY that said ordinance was read in full prior to its final passage.~~

I FURTHER CERTIFY that the reading of said ordinance in full prior to its final passage was dispensed with by a vote of not less than four members of the Council, and that there was available for the consideration of each member of the Council prior to the day of its final passage a written or printed copy of said ordinance.

PHILLIP ACKER

City Clerk of The City of San Diego, California

(Seal)

By *Helen M. Willig* Deputy.

I HEREBY CERTIFY that the foregoing ordinance was passed on the day of its introduction, to-wit, on _____, said ordinance being of the kind and character authorized for passage on its introduction by Section 16 of the Charter.

I FURTHER CERTIFY that the final reading of said ordinance was in full.

I FURTHER CERTIFY that the reading of said ordinance in full was dispensed with by a vote of not less than four members of the Council, and that there was available for the consideration of each member of the Council prior to the day of its passage a written or printed copy of said ordinance.

City Clerk of The City of San Diego, California

(Seal)

By _____ Deputy.

Office of the City Clerk, San Diego, California

Document Number

567345

Filed

FEB 17 1958

Ordinance Number

7805

Adopted

MAR 13 1958

Goes into effect

Recorded on microfilm roll number:

145 286

569331

DOCUMENT NO.....

Filed..... MAR 26 1958

.....
City Clerk.

By.....
Deputy.

Affidavit of Publication

OF

.....
.....
.....
.....
.....
.....
.....
.....
.....
.....
.....

Affidavit of Publication

Affidavit of Publication of

SAN DIEGO UNION

STATE OF CALIFORNIA,
COUNTY OF SAN DIEGO,
CITY OF SAN DIEGO,

ss

#1617

ORDINANCE #7805

In the matter of the publication of
(NEW SERIES) RETIREMENT

ORDINANCE NO. 7805 (NEW SERIES)

**A N O R D I N A N C E R E P E A L I N G
SECTION 23.0304.1 OF THE SAN
DIEGO MUNICIPAL CODE AFFECTING
RETIREMENT AGE OF EMPLOYEES.**

WHEREAS, the provisions of Section 23.0304.1 of the San Diego Municipal Code are contrary to the requirements of Section 141 of Article IX of the Charter of The City of San Diego and should be repealed; NOW, THEREFORE BE IT ORDAINED by the Council of The City of San Diego as follows:

Section 1. That Section 23.0304.1 of the San Diego Municipal Code be, and the same is hereby repealed.

Section 2. This ordinance shall take effect and be in force on the thirty-first day from and after its passage.

Passed and adopted by the Council of the City of San Diego, California, this 13th day of March, 1958, by the following vote, to-wit:

YEAS—Councilmen: Tharp, Williams, Schneider, Kerrigan, Curran, Evenson.

NAYS—Councilmen: None.

ABSENT—Mayor Dail.

CHARLES C. DAIL,
Mayor of The City of
San Diego, California.

PHILLIP ACKER,
City Clerk of The City of
San Diego, California.

(Seal) By HELEN M. WILLIG, Deputy.

I HEREBY CERTIFY that the foregoing ordinance was not finally passed until six calendar days had elapsed between the day of its introduction and the day of its final passage, to-wit, on the 6th day of March, 1958, and on the 13th day of March, 1958.

I FURTHER CERTIFY that the reading of said ordinance in full prior to its final passage was dispensed with by a vote of not less than four members of the Council, and that there was available for the consideration of each member of the Council prior to the day of its final passage a written or printed copy of said ordinance.

PHILLIP ACKER,
City Clerk of The City of
San Diego, California.

(Seal) By HELEN M. WILLIG,
Deputy.

3/22

J. A. Denton, being duly sworn, deposes and says: That he is a resident of the County of San Diego, State of California, over twenty-one years of age, and not interested as a party or otherwise in the above-named matter.

That he is the principal clerk of the printers of The San Diego Union, a newspaper published daily in the City of San Diego, County of San Diego, State of California, and of general circulation in said City; that as such principal clerk he has charge of all the advertisements published in said newspaper; that the said

ORDINANCE

of which the annexed clipping is a copy, has been published in said newspaper for the period of ONE (1) day, to-wit: upon the 22nd

day of March, 1958, and upon the

days of _____,

19____, and that said publication was made in the said newspaper proper, and not in a supplement thereof.

J. A. Denton

Subscribed and sworn to before me, this 26th day of March, A.D. 1958.

PHILLIP ACKER

City Clerk of the City of San Diego, California

(Seal) By *Euclyo L. Worrell*
Deputy.

ORDINANCE NO. 7000
(New Series)

AN ORDINANCE APPROPRIATING THE SUM OF \$1,300.00
OUT OF THE CAPITAL OUTLAY FUND OF THE CITY OF
SAN DIEGO FOR THE PURPOSE OF PROVIDING FUNDS
FOR EXTENSION OF AN ISLAND AT WABASH BOULEVARD
AND IMPERIAL AVENUE.

BE IT ORDAINED, By the Council of The City of San Diego,
as follows:

Section 1. That the sum of One Thousand Three Hundred
Dollars (\$1,300.00), or so much thereof as may be necessary,
be, and the same is hereby set aside and appropriated out of
the Capital Outlay Fund of The City of San Diego, for the pur-
pose only and exclusively of providing funds for extension
of an island at Wabash Boulevard and Imperial Avenue, in the
City of San Diego, California.

Section 2. This ordinance shall take effect and be in
force on the thirty-first day from and after its passage.

Presented by George E. Bean

Approved as
to form by J. F. DuPAUL, City Attorney,

By Harold E. Geese
Assistant City Attorney.

I HEREBY CERTIFY that the money required for the appropriation made and/or indebtedness and/or obligation incurred by reason of the provisions of the foregoing ordinance is in the Treasury, and that it is otherwise unencumbered.

Dated 3-7-58

Fred W. Lawrence
Auditor and Comptroller of The City of San Diego, California

By [Signature] Deputy.

Passed and adopted by The Council of The City of San Diego on
by the following vote:

MAR 13 1958

Councilmen	Yeas	Nays	Excused	Absent
Ross G. Tharp	<input checked="" type="checkbox"/>	<input type="checkbox"/>	<input type="checkbox"/>	<input type="checkbox"/>
Dudley D. Williams	<input checked="" type="checkbox"/>	<input type="checkbox"/>	<input type="checkbox"/>	<input type="checkbox"/>
Chester E. Schneider	<input checked="" type="checkbox"/>	<input type="checkbox"/>	<input type="checkbox"/>	<input type="checkbox"/>
George Kerrigan	<input checked="" type="checkbox"/>	<input type="checkbox"/>	<input type="checkbox"/>	<input type="checkbox"/>
Frank E. Curran	<input checked="" type="checkbox"/>	<input type="checkbox"/>	<input type="checkbox"/>	<input type="checkbox"/>
Justin C. Evenson	<input checked="" type="checkbox"/>	<input type="checkbox"/>	<input type="checkbox"/>	<input type="checkbox"/>
Mayor Charles C. Dail	<input type="checkbox"/>	<input type="checkbox"/>	<input type="checkbox"/>	<input checked="" type="checkbox"/>

Authenticated by:

Charles Dail
Mayor of The City of San Diego, California

(Seal)

PHILLIP ACKER

City Clerk of The City of San Diego, California

By Helen M. Willig Deputy

I HEREBY CERTIFY that the foregoing ordinance was not finally passed until six calendar days had elapsed between the day of its introduction and the day of its final passage, to-wit, on _____, and on _____.

I FURTHER CERTIFY that said ordinance was read in full prior to its final passage.

I FURTHER CERTIFY that the reading of said ordinance in full prior to its final passage was dispensed with by a vote of not less than four members of the Council, and that there was available for the consideration of each member of the Council prior to the day of its final passage a written or printed copy of said ordinance.

City Clerk of The City of San Diego, California

(Seal)

By _____ Deputy.

I HEREBY CERTIFY that the foregoing ordinance was passed on the day of its introduction, to-wit, on MAR 13 1958, said ordinance being of the kind and character authorized for passage on its introduction by Section 16 of the Charter.

I FURTHER CERTIFY that the final reading of said ordinance was in full.

I FURTHER CERTIFY that the reading of said ordinance in full was dispensed with by a vote of not less than four members of the Council, and that there was available for the consideration of each member of the Council prior to the day of its passage a written or printed copy of said ordinance.

PHILLIP ACKER

City Clerk of The City of San Diego, California

(Seal)

By Helen M. Willig Deputy.

Office of the City Clerk, San Diego, California	
Document Number <u>568617</u>	Filed <u>MAR 12 1958</u>
Ordinance Number <u>780</u>	Adopted <u>MAR 13 1958</u>
Goes into effect _____	<u>115 987</u>
Recorded on microfilm roll number: _____	

00824

ORDINANCE NO. 7807
(New Series)

AN ORDINANCE APPROPRIATING THE SUM OF \$1,900.00
OUT OF THE CAPITAL OUTLAY FUND OF THE CITY OF
SAN DIEGO FOR THE PURPOSE OF PAYING THE CITY'S
SHARE OF THE COST OF PAVING THE ALLEY IN BLOCK
308, PACIFIC BEACH.

BE IT ORDAINED, By the Council of The City of San Diego,
as follows:

Section 1. That the sum of One Thousand Nine Hundred
Dollars (\$1,900.00), or so much thereof as may be necessary,
be, and the same is hereby set aside and appropriated out of
the Capital Outlay Fund of The City of San Diego, for the pur-
pose only and exclusively of providing funds for payment of
the City's share of the cost of paving the Alley in Block
308, Pacific Beach, adjoining fifteen City-owned lots.

Section 2. This ordinance shall take effect and be in
force on the thirty-first day from and after its passage.

1958 MAR 12 10 37 AM 1958
CITY OF SAN DIEGO

Presented by George E. Bean

Approved as
to form by J. F. DUPAUL, City Attorney,

By Harold L. Geese
Assistant City Attorney.

I HEREBY CERTIFY that the money required for the appropriation made and/or indebtedness and/or obligation incurred by reason of the provisions of the foregoing ordinance is in the Treasury, and that it is otherwise unencumbered.

Dated 2/19/58

Fred W. Lawrence
Auditor and Comptroller of The City of San Diego, California

By B.W. Jeffe Deputy

MAR 13 1958

Passed and adopted by The Council of The City of San Diego on
by the following vote:

Councilmen	Yeas	Nays	Excused	Absent
Ross G. Tharp	<input checked="" type="checkbox"/>	<input type="checkbox"/>	<input type="checkbox"/>	<input type="checkbox"/>
Dudley D. Williams	<input checked="" type="checkbox"/>	<input type="checkbox"/>	<input type="checkbox"/>	<input type="checkbox"/>
Chester E. Schneider	<input checked="" type="checkbox"/>	<input type="checkbox"/>	<input type="checkbox"/>	<input type="checkbox"/>
George Kerrigan	<input checked="" type="checkbox"/>	<input type="checkbox"/>	<input type="checkbox"/>	<input type="checkbox"/>
Frank E. Curran	<input checked="" type="checkbox"/>	<input type="checkbox"/>	<input type="checkbox"/>	<input type="checkbox"/>
Justin C. Evenson	<input checked="" type="checkbox"/>	<input type="checkbox"/>	<input type="checkbox"/>	<input type="checkbox"/>
Mayor Charles C. Dail	<input type="checkbox"/>	<input type="checkbox"/>	<input type="checkbox"/>	<input checked="" type="checkbox"/>

Authenticated by:

Charles C. Dail

Mayor of The City of San Diego, California

(Seal)

PHILLIP ACKER

City Clerk of The City of San Diego, California

By Helen M. Killig Deputy

I HEREBY CERTIFY that the foregoing ordinance was not finally passed until six calendar days had elapsed between the day of its introduction and the day of its final passage, to-wit, on _____, and on _____.

I FURTHER CERTIFY that said ordinance was read in full prior to its final passage.

I FURTHER CERTIFY that the reading of said ordinance in full prior to its final passage was dispensed with by a vote of not less than four members of the Council, and that there was available for the consideration of each member of the Council prior to the day of its final passage a written or printed copy of said ordinance.

City Clerk of The City of San Diego, California

(Seal)

By _____ Deputy.

I HEREBY CERTIFY that the foregoing ordinance was passed on the day of its introduction, to-wit, on MAR 13 1958, said ordinance being of the kind and character authorized for passage on its introduction by Section 16 of the Charter.

I FURTHER CERTIFY that the final reading of said ordinance was in full.

I FURTHER CERTIFY that the reading of said ordinance in full was dispensed with by a vote of not less than four members of the Council, and that there was available for the consideration of each member of the Council prior to the day of its passage a written or printed copy of said ordinance.

PHILLIP ACKER

City Clerk of The City of San Diego, California

By Helen M. Killig Deputy.

(Seal)

Office of the City Clerk, San Diego, California

Document Number 568618 Filed MAR 12 1958

Ordinance Number 7507 Adopted MAR 13 1958

Goes into effect _____

Recorded on microfilm roll number: 115 284

ORDINANCE NO. 7510
(New Series)

AN ORDINANCE APPROPRIATING THE SUM OF \$4,600.00
OUT OF THE CAPITAL OUTLAY FUND OF THE CITY OF
SAN DIEGO FOR THE PURPOSE OF CONSTRUCTING SIDE-
WALKS AND CURBS ON ZOO DRIVE, BALBOA PARK.

BE IT ORDAINED, By the Council of The City of San Diego,
as follows:

Section 1. That the sum of Four Thousand Six Hundred
Dollars (\$4,600.00), or so much thereof as may be necessary,
be, and the same is hereby set aside and appropriated out of
the Capital Outlay Fund of The City of San Diego, for the pur-
pose only and exclusively of providing funds for constructing
sidewalks and curbs on Zoo Drive, Balboa Park, in the City of
San Diego, California.

Section 2. This ordinance shall take effect and be in
force on the thirty-first day from and after its passage.

Presented by George E. Beaman

Approved as

to form by J. F. DuPAUL, City Attorney,

By Harold G. Seese

Assistant City Attorney.

00827

M/3/5/58

I HEREBY CERTIFY that the money required for the appropriation made and/or indebtedness and/or obligation incurred by reason of the provisions of the foregoing ordinance is in the Treasury, and that it is otherwise unencumbered.

Dated 3-2-58

Fred W. Lawrence
Auditor and Comptroller of The City of San Diego, California

By [Signature] Deputy.

Passed and adopted by The Council of The City of San Diego on
by the following vote:

MAR 13 1958

Councilmen	Yeas	Nays	Excused	Absent
Ross G. Tharp	<input checked="" type="checkbox"/>	<input type="checkbox"/>	<input type="checkbox"/>	<input type="checkbox"/>
Dudley D. Williams	<input checked="" type="checkbox"/>	<input type="checkbox"/>	<input type="checkbox"/>	<input type="checkbox"/>
Chester E. Schneider	<input checked="" type="checkbox"/>	<input type="checkbox"/>	<input type="checkbox"/>	<input type="checkbox"/>
George Kerrigan	<input checked="" type="checkbox"/>	<input type="checkbox"/>	<input type="checkbox"/>	<input type="checkbox"/>
Frank E. Curran	<input checked="" type="checkbox"/>	<input type="checkbox"/>	<input type="checkbox"/>	<input type="checkbox"/>
Justin C. Evenson	<input checked="" type="checkbox"/>	<input type="checkbox"/>	<input type="checkbox"/>	<input type="checkbox"/>
Mayor Charles C. Dail	<input type="checkbox"/>	<input type="checkbox"/>	<input type="checkbox"/>	<input checked="" type="checkbox"/>

Authenticated by:

Charles C. Dail
Mayor of The City of San Diego, California

PHILLIP ACKER
City Clerk of The City of San Diego, California

(Seal)

By Helen M. Wilbig Deputy

I HEREBY CERTIFY that the foregoing ordinance was not finally passed until six calendar days had elapsed between the day of its introduction and the day of its final passage, to-wit, on _____, and on _____.

I FURTHER CERTIFY that said ordinance was read in full prior to its final passage.

I FURTHER CERTIFY that the reading of said ordinance in full prior to its final passage was dispensed with by a vote of not less than four members of the Council, and that there was available for the consideration of each member of the Council prior to the day of its final passage a written or printed copy of said ordinance.

City Clerk of The City of San Diego, California

(Seal)

By _____ Deputy.

I HEREBY CERTIFY that the foregoing ordinance was passed on the day of its introduction, to-wit, on MAR 13 1958, said ordinance being of the kind and character authorized for passage on its introduction by Section 16 of the Charter.

~~I FURTHER CERTIFY that the final reading of said ordinance was in full.~~

I FURTHER CERTIFY that the reading of said ordinance in full was dispensed with by a vote of not less than four members of the Council, and that there was available for the consideration of each member of the Council prior to the day of its passage a written or printed copy of said ordinance.

PHILLIP ACKER
City Clerk of The City of San Diego, California

By Helen M. Wilbig Deputy.

(Seal)

Office of the City Clerk, San Diego, California

Document Number 568619 Filed MAR 12 1958

Ordinance Number 7311 Adopted MAR 13 1958

Goes into effect _____

Recorded on microfilm roll number: 115 289

ORDINANCE NO. _____
(New Series)

AN ORDINANCE APPROPRIATING THE SUM OF \$4,650.00
OUT OF THE CAPITAL OUTLAY FUND OF THE CITY OF
SAN DIEGO FOR THE PURPOSE OF CONSTRUCTING A
SAFETY LIGHTING SYSTEM AT THE INTERSECTION OF
BALBOA AND MORAGA AVENUES.

BE IT ORDAINED, By the Council of The City of San
Diego, as follows:

Section 1. That the sum of Four Thousand Six Hundred
Fifty Dollars (\$4,650.00), or so much thereof as may be
necessary, be, and the same is hereby set aside and appro-
priated out of the Capital Outlay Fund of The City of San
Diego for the purpose of providing funds for constructing
a safety lighting system at the intersection of Balboa and
Moraga Avenues, in the City of San Diego, California.

Section 2. This ordinance shall take effect and be
in force on the thirty-first day from and after its passage.

APR 12 10 47 AM 1958

CITY OF SAN DIEGO

Presented by George E. Beaman

Approved as
to form by J. F. DuPAUL, City Attorney.

By Harold W. Reese
Assistant City Attorney.

I HEREBY CERTIFY that the money required for the appropriation made and/or indebtedness and/or obligation incurred by reason of the provisions of the foregoing ordinance is in the Treasury, and that it is otherwise unencumbered.

Dated 3-7-58

Fred W. Lawrence
Auditor and Comptroller of The City of San Diego, California

By [Signature] Deputy.

Passed and adopted by The Council of The City of San Diego on MAR 13 1958
by the following vote:

Councilmen	Yeas	Nays	Excused	Absent
Ross G. Tharp	<input checked="" type="checkbox"/>	<input type="checkbox"/>	<input type="checkbox"/>	<input type="checkbox"/>
Dudley D. Williams	<input checked="" type="checkbox"/>	<input type="checkbox"/>	<input type="checkbox"/>	<input type="checkbox"/>
Chester E. Schneider	<input checked="" type="checkbox"/>	<input type="checkbox"/>	<input type="checkbox"/>	<input type="checkbox"/>
George Kerrigan	<input checked="" type="checkbox"/>	<input type="checkbox"/>	<input type="checkbox"/>	<input type="checkbox"/>
Frank E. Curran	<input checked="" type="checkbox"/>	<input type="checkbox"/>	<input type="checkbox"/>	<input type="checkbox"/>
Justin C. Evenson	<input checked="" type="checkbox"/>	<input type="checkbox"/>	<input type="checkbox"/>	<input type="checkbox"/>
Mayor Charles C. Dail	<input type="checkbox"/>	<input type="checkbox"/>	<input type="checkbox"/>	<input checked="" type="checkbox"/>

Authenticated by:

Charles C. Dail
Mayor of The City of San Diego, California

(Seal)

PHILLIP ACKER

City Clerk of The City of San Diego, California

By Helen M. Willig Deputy

I HEREBY CERTIFY that the foregoing ordinance was not finally passed until six calendar days had elapsed between the day of its introduction and the day of its final passage, to-wit, on _____, and on _____.

I FURTHER CERTIFY that said ordinance was read in full prior to its final passage.

I FURTHER CERTIFY that the reading of said ordinance in full prior to its final passage was dispensed with by a vote of not less than four members of the Council, and that there was available for the consideration of each member of the Council prior to the day of its final passage a written or printed copy of said ordinance.

City Clerk of The City of San Diego, California

(Seal)

By _____ Deputy.

I HEREBY CERTIFY that the foregoing ordinance was passed on the day of its introduction, to-wit, on MAR 13 1958, said ordinance being of the kind and character authorized for passage on its introduction by Section 16 of the Charter.

I FURTHER CERTIFY that the final reading of said ordinance was in full.

I FURTHER CERTIFY that the reading of said ordinance in full was dispensed with by a vote of not less than four members of the Council, and that there was available for the consideration of each member of the Council prior to the day of its passage a written or printed copy of said ordinance.

PHILLIP ACKER

City Clerk of The City of San Diego, California

(Seal)

By Helen M. Willig Deputy.

Office of the City Clerk, San Diego, California	
Document Number <u>568620</u>	Filed <u>MAR 12 1958</u>
Ordinance Number <u>7810</u>	Adopted <u>MAR 13 1958</u>
Goes into effect _____	
Recorded on microfilm roll number: <u>145 290</u>	

ORDINANCE NO. _____
(New Series)

AN ORDINANCE APPROPRIATING THE SUM OF \$5,000.00
OUT OF THE CAPITAL OUTLAY FUND OF THE CITY OF
SAN DIEGO FOR THE PURPOSE OF PROVIDING FUNDS TO
COVER COSTS IN CONJUNCTION WITH REMODELING
BALBOA PARK BOWL.

BE IT ORDAINED, By the Council of The City of San Diego,
as follows:

Section 1. That the sum of Five Thousand Dollars
(\$5,000.00), or so much thereof as may be necessary, be,
and the same is hereby set aside and appropriated out of the
Capital Outlay Fund of The City of San Diego, for the purpose
only and exclusively of providing funds to cover costs in con-
junction with remodeling of Balboa Park Bowl, in the City of
San Diego, California.

Section 2. This ordinance shall take effect and be in
force on the thirty-first day from and after its passage.

RECEIVED
CITY CLERK'S OFFICE
MAR 12 10 37 AM 1958
SAN DIEGO, CALIFORNIA

Presented by George E. Boan

Approved as
to form by J. E. DuPAUL, City Attorney.

By [Signature]
Assistant City Attorney.

HEREBY CERTIFY that the money required for the appropriation made and/or indebtedness and/or obligation incurred by reason of the provisions of the foregoing ordinance is in the Treasury, and that it is otherwise unencumbered.

Dated 3-11-58

Fred W. Lawrence
Auditor and Comptroller of The City of San Diego, California

By [Signature] Deputy.

Passed and adopted by The Council of The City of San Diego on MAR 13 1958
by the following vote:

Councilmen	Yeas	Nays	Excused	Absent
Ross G. Tharp	<input checked="" type="checkbox"/>	<input type="checkbox"/>	<input type="checkbox"/>	<input type="checkbox"/>
Dudley D. Williams	<input checked="" type="checkbox"/>	<input type="checkbox"/>	<input type="checkbox"/>	<input type="checkbox"/>
Chester E. Schneider	<input checked="" type="checkbox"/>	<input type="checkbox"/>	<input type="checkbox"/>	<input type="checkbox"/>
George Kerrigan	<input checked="" type="checkbox"/>	<input type="checkbox"/>	<input type="checkbox"/>	<input type="checkbox"/>
Frank E. Curran	<input checked="" type="checkbox"/>	<input type="checkbox"/>	<input type="checkbox"/>	<input type="checkbox"/>
Justin C. Evenson	<input checked="" type="checkbox"/>	<input type="checkbox"/>	<input type="checkbox"/>	<input type="checkbox"/>
Mayor Charles C. Dail	<input type="checkbox"/>	<input type="checkbox"/>	<input type="checkbox"/>	<input checked="" type="checkbox"/>

Authenticated by:

Charles Dail
Mayor of The City of San Diego, California

(Seal)

PHILLIP ACKER

City Clerk of The City of San Diego, California

By Helen M. Willig Deputy

I HEREBY CERTIFY that the foregoing ordinance was not finally passed until six calendar days had elapsed between the day of its introduction and the day of its final passage, to-wit on _____, and on _____.

I FURTHER CERTIFY that said ordinance was read in full prior to its final passage.

I FURTHER CERTIFY that the reading of said ordinance in full prior to its final passage was dispensed with by a vote of not less than four members of the Council, and that there was available for the consideration of each member of the Council prior to the day of its final passage a written or printed copy of said ordinance.

City Clerk of The City of San Diego, California

(Seal)

By _____ Deputy.

I HEREBY CERTIFY that the foregoing ordinance was passed on the day of its introduction, to-wit, on MAR 13 1958, said ordinance being of the kind and character authorized for passage on its introduction by Section 16 of the Charter.

I FURTHER CERTIFY that the final reading of said ordinance was in full.

I FURTHER CERTIFY that the reading of said ordinance in full was dispensed with by a vote of not less than four members of the Council, and that there was available for the consideration of each member of the Council prior to the day of its passage a written or printed copy of said ordinance.

PHILLIP ACKER

City Clerk of The City of San Diego, California

(Seal)

By Helen M. Willig Deputy.

Office of the City Clerk, San Diego, California

Document Number 568621 Filed MAR 12 1958

Ordinance Number 7817 Adopted MAR 13 1958

Goes into effect _____

Recorded on microfilm roll number: 145 291

Old-N.S. 7811-N.S. 7820

1958

ORDINANCE NO. 781
(New Series)

AN ORDINANCE APPROPRIATING THE SUM OF \$6,800.00
OUT OF THE CAPITAL OUTLAY FUND OF THE CITY OF
SAN DIEGO FOR THE PURPOSE OF IMPROVING PORTIONS
OF BROADWAY AND 65TH STREET AT THE ENCANTO
COMMUNITY CENTER.

BE IT ORDAINED, By the Council of The City of San
Diego, as follows:

Section 1. That the sum of Six Thousand Eight
Hundred Dollars (\$6,800.00), or so much thereof as may
be necessary, be, and the same is hereby set aside and
appropriated out of the Capital Outlay Fund of The City
of San Diego, for the purpose only and exclusively of
providing funds for improving portions of Broadway and
65th Street at the Encanto Community Center, in the City
of San Diego, California.

Section 2. This ordinance shall take effect and be
in force on the thirty-first day from and after its pas-
sage.

Presented by

George E. Bean

Approved as

to form by J. E. DUPAUL, City Attorney,

By

Harold Peace
Assistant City Attorney.

I HEREBY CERTIFY that the money required for the appropriation made and/or indebtedness and/or obligation incurred by reason of the provisions of the foregoing ordinance is in the Treasury, and that it is otherwise unencumbered.

Dated 3-2-58

Fred W. Lawrence
Auditor and Comptroller of The City of San Diego, California

By [Signature] Deputy.

MAR 13 1958

Passed and adopted by The Council of The City of San Diego on
by the following vote:

Councilmen	Yeas	Nays	Excused	Absent
Ross G. Tharp	<input checked="" type="checkbox"/>	<input type="checkbox"/>	<input type="checkbox"/>	<input type="checkbox"/>
Dudley D. Williams	<input checked="" type="checkbox"/>	<input type="checkbox"/>	<input type="checkbox"/>	<input type="checkbox"/>
Chester E. Schneider	<input checked="" type="checkbox"/>	<input type="checkbox"/>	<input type="checkbox"/>	<input type="checkbox"/>
George Kerrigan	<input checked="" type="checkbox"/>	<input type="checkbox"/>	<input type="checkbox"/>	<input type="checkbox"/>
Frank E. Curran	<input checked="" type="checkbox"/>	<input type="checkbox"/>	<input type="checkbox"/>	<input type="checkbox"/>
Justin C. Evenson	<input checked="" type="checkbox"/>	<input type="checkbox"/>	<input type="checkbox"/>	<input type="checkbox"/>
Mayor Charles C. Dail	<input type="checkbox"/>	<input type="checkbox"/>	<input type="checkbox"/>	<input checked="" type="checkbox"/>

Authenticated by:

Charles Dail
Mayor of The City of San Diego, California

(Seal)

PHILLIP ACKER

City Clerk of The City of San Diego, California

By Helen M. Willig Deputy

I HEREBY CERTIFY that the foregoing ordinance was not finally passed until six calendar days had elapsed between the day of its introduction and the day of its final passage, to-wit, on _____, and on _____.

I FURTHER CERTIFY that said ordinance was read in full prior to its final passage.

I FURTHER CERTIFY that the reading of said ordinance in full prior to its final passage was dispensed with by a vote of not less than four members of the Council, and that there was available for the consideration of each member of the Council prior to the day of its final passage a written or printed copy of said ordinance.

City Clerk of The City of San Diego, California

(Seal)

By _____ Deputy.

I HEREBY CERTIFY that the foregoing ordinance was passed on the day of its introduction, to-wit, on MAR 13 1958, said ordinance being of the kind and character authorized for passage on its introduction by Section 16 of the Charter.

I FURTHER CERTIFY that the final reading of said ordinance was in full.

I FURTHER CERTIFY that the reading of said ordinance in full was dispensed with by a vote of not less than four members of the Council, and that there was available for the consideration of each member of the Council prior to the day of its passage a written or printed copy of said ordinance.

PHILLIP ACKER

City Clerk of The City of San Diego, California

(Seal)

By Helen M. Willig Deputy.

Office of the City Clerk, San Diego, California

568622

Document Number _____ Filed MAR 12 1958

Ordinance Number 781 Adopted MAR 13 1958

Goes into effect _____

Recorded on microfilm roll number: 145 292

ORDINANCE NO. 7812
(New Series)

AN ORDINANCE APPROPRIATING THE SUM OF \$7,200.00 OUT OF THE CAPITAL OUTLAY FUND OF THE CITY OF SAN DIEGO FOR THE PURPOSE OF PROVIDING FUNDS FOR CONSTRUCTION OF A SAFETY LIGHTING SYSTEM AND CURB WARNING BEACON SYSTEM AT INTERSECTION OF BALBOA AVENUE AND GARNET STREET.

BE IT ORDAINED, By the Council of The City of San Diego, as follows:

Section 1. That the sum of Seven Thousand Two Hundred Dollars (\$7,200.00), or so much thereof as may be necessary, be, and the same is hereby set aside and appropriated out of the Capital Outlay Fund of The City of San Diego, for the purpose only and exclusively of providing funds for construction of a safety lighting system and curb warning beacon system at the intersection of Balboa Avenue and Garnet Street, in the City of San Diego, California.

Section 2. This ordinance shall take effect and be in force on the thirty-first day from and after its passage.

Presented by George E. Boan or

Approved as
to form by J. F. DuPAUL, City Attorney,

By Harold W. Jones
Assistant City Attorney.

APR 12 10 27 AM 1958
CITY CLERK, BALBOA AVENUE

I HEREBY CERTIFY that the money required for the appropriation made and/or indebtedness and/or obligation incurred by reason of the provisions of the foregoing ordinance is in the Treasury, and that it is otherwise unencumbered.

Dated 3-2-58

Fred W. Lawrence
Auditor and Comptroller of The City of San Diego, California

By [Signature] Deputy.

Passed and adopted by The Council of The City of San Diego on MAR 13 1958
by the following vote:

Councilmen	Yeas	Nays	Excused	Absent
Ross G. Tharp	<input checked="" type="checkbox"/>	<input type="checkbox"/>	<input type="checkbox"/>	<input type="checkbox"/>
Dudley D. Williams	<input checked="" type="checkbox"/>	<input type="checkbox"/>	<input type="checkbox"/>	<input type="checkbox"/>
Chester E. Schneider	<input checked="" type="checkbox"/>	<input type="checkbox"/>	<input type="checkbox"/>	<input type="checkbox"/>
George Kerrigan	<input checked="" type="checkbox"/>	<input type="checkbox"/>	<input type="checkbox"/>	<input type="checkbox"/>
Frank E. Curran	<input checked="" type="checkbox"/>	<input type="checkbox"/>	<input type="checkbox"/>	<input type="checkbox"/>
Justin C. Evenson	<input checked="" type="checkbox"/>	<input type="checkbox"/>	<input type="checkbox"/>	<input type="checkbox"/>
Mayor Charles C. Dail	<input type="checkbox"/>	<input type="checkbox"/>	<input type="checkbox"/>	<input checked="" type="checkbox"/>

Authenticated by:

Charles Dail
Mayor of The City of San Diego, California

(Seal)

PHILLIP ACKER
City Clerk of The City of San Diego, California
By Helen M. Willig Deputy

I HEREBY CERTIFY that the foregoing ordinance was not finally passed until six calendar days had elapsed between the day of its introduction and the day of its final passage, to-wit, on _____, and on _____.

I FURTHER CERTIFY that said ordinance was read in full prior to its final passage.

I FURTHER CERTIFY that the reading of said ordinance in full prior to its final passage was dispensed with by a vote of not less than four members of the Council, and that there was available for the consideration of each member of the Council prior to the day of its final passage a written or printed copy of said ordinance.

City Clerk of The City of San Diego, California
By _____ Deputy.

(Seal)

I HEREBY CERTIFY that the foregoing ordinance was passed on the day of its introduction, to-wit, on MAR 13 1958, said ordinance being of the kind and character authorized for passage on its introduction by Section 16 of the Charter.

~~I FURTHER CERTIFY that the final reading of said ordinance was in full.~~

I FURTHER CERTIFY that the reading of said ordinance in full was dispensed with by a vote of not less than four members of the Council, and that there was available for the consideration of each member of the Council prior to the day of its passage a written or printed copy of said ordinance.

PHILLIP ACKER
City Clerk of The City of San Diego, California
By Helen M. Willig Deputy.

(Seal)

Office of the City Clerk, San Diego, California	
Document Number <u>568623</u>	Filed <u>MAR 12 1958</u>
Ordinance Number <u>7812</u>	Adopted <u>MAR 13 1958</u>
Goes into effect _____	<u>115 1958</u>
Recorded on microfilm roll number: _____	

ORDINANCE NO. 7310
(New Series)

AN ORDINANCE APPROPRIATING THE SUM OF \$39,200.00 OUT OF THE CAPITAL OUTLAY FUND OF THE CITY OF SAN DIEGO FOR THE PURPOSE OF PROVIDING FUNDS FOR RELOCATION OF A SANITARY SEWER MAIN IN CONNECTION WITH CONSTRUCTION OF STATE HIGHWAY NO. 94, BETWEEN 18TH STREET AND HOME AVENUE.

BE IT ORDAINED, By the Council of The City of San Diego, as follows:

Section 1. That the sum of Thirty-nine Thousand Two Hundred Dollars (\$39,200.00), or so much thereof as may be necessary, be, and the same is hereby set aside and appropriated out of the Capital Outlay Fund of The City of San Diego, for the purpose only and exclusively of providing funds for relocation of a sanitary sewer main in connection with the construction of State Highway No. 94, between 18th Street and Home Avenue, in the City of San Diego, California.

Section 2. This ordinance shall take effect and be in force on the thirty-first day from and after its passage.

Presented by George E. Boan

Approved as
to form by J. F. DuPAUL, City Attorney,

By Harold L. Reese
Assistant City Attorney.

00837

I HEREBY CERTIFY that the money required for the appropriation made and/or indebtedness and/or obligation incurred by reason of the provisions of the foregoing ordinance is in the Treasury, and that it is otherwise unencumbered.

Dated 3-7-58

Fred W. Lawrence
Auditor and Comptroller of The City of San Diego, California

By [Signature] Deputy.

Passed and adopted by The Council of The City of San Diego on
by the following vote:

MAR 13 1958

Councilmen	Yeas	Nays	Excused	Absent
Ross G. Tharp	<input checked="" type="checkbox"/>	<input type="checkbox"/>	<input type="checkbox"/>	<input type="checkbox"/>
Dudley D. Williams	<input checked="" type="checkbox"/>	<input type="checkbox"/>	<input type="checkbox"/>	<input type="checkbox"/>
Chester E. Schneider	<input checked="" type="checkbox"/>	<input type="checkbox"/>	<input type="checkbox"/>	<input type="checkbox"/>
George Kerrigan	<input checked="" type="checkbox"/>	<input type="checkbox"/>	<input type="checkbox"/>	<input type="checkbox"/>
Frank E. Curran	<input checked="" type="checkbox"/>	<input type="checkbox"/>	<input type="checkbox"/>	<input type="checkbox"/>
Justin C. Evenson	<input checked="" type="checkbox"/>	<input type="checkbox"/>	<input type="checkbox"/>	<input type="checkbox"/>
Mayor Charles C. Dail	<input type="checkbox"/>	<input type="checkbox"/>	<input type="checkbox"/>	<input checked="" type="checkbox"/>

Authenticated by:

Charles Dail
Mayor of The City of San Diego, California

(Seal)

PHILLIP ACKER

City Clerk of The City of San Diego, California

By Selen M. Willig Deputy

I HEREBY CERTIFY that the foregoing ordinance was not finally passed until six calendar days had elapsed between the day of its introduction and the day of its final passage, to-wit, on _____, and on _____

I FURTHER CERTIFY that said ordinance was read in full prior to its final passage.

I FURTHER CERTIFY that the reading of said ordinance in full prior to its final passage was dispensed with by a vote of not less than four members of the Council, and that there was available for the consideration of each member of the Council prior to the day of its final passage a written or printed copy of said ordinance.

City Clerk of The City of San Diego, California

(Seal)

By _____ Deputy.

I HEREBY CERTIFY that the foregoing ordinance was passed on the day of its introduction, to-wit, on MAR 13 1958, said ordinance being of the kind and character authorized for passage on its introduction by Section 16 of the Charter.

~~I FURTHER CERTIFY that the final reading of said ordinance was in full.~~

I FURTHER CERTIFY that the reading of said ordinance in full was dispensed with by a vote of not less than four members of the Council, and that there was available for the consideration of each member of the Council prior to the day of its passage a written or printed copy of said ordinance.

PHILLIP ACKER

City Clerk of The City of San Diego, California

(Seal)

By Selen M. Willig Deputy.

Office of the City Clerk, San Diego, California	
Document Number <u>568624</u>	Filed <u>MAR 12 1958</u>
Ordinance Number <u>7611</u>	Adopted <u>MAR 13 1958</u>
Goes into effect _____	<u>1:15 291</u>
Recorded on microfilm roll number: _____	

00838

781

ORDINANCE No. _____
(New Series)

AN ORDINANCE INCORPORATING LOT 233, BAY PARK VILLAGE IN THE CITY OF SAN DIEGO, CALIFORNIA, INTO C-1A ZONE, AS DEFINED BY SECTION 101.0431 OF THE SAN DIEGO MUNICIPAL CODE AND REPEALING ORDINANCE No. 1053 (NEW SERIES), ADOPTED DECEMBER 15, 1936, INSOFAR AS THE SAME CONFLICTS HEREWITH.

BE IT ORDAINED, by the Council of The City of San Diego, as follows:

Section 1. That if, as and when, and in the event that within one year of the effective date of this ordinance, Lot 233 Bay Park Village in The City of San Diego, California, as indicated on Zone Map Drawing No. B-883.1, contained in City Clerk's Document No. 567932, is subdivided, and a final subdivision map thereof duly recorded, and within such subdivision provision is made for the installation of public utility services and the dedication of streets, alleys and easements for public use, the provisions of section 101.0431 of the San Diego Municipal Code shall attach and become applicable to the said subdivided lands and the said subdivided lands shall be incorporated into C-1A Zone, as such zone is designated and defined by Section 101.0431 of the San Diego Municipal Code, the boundary of such zone to be as indicated on Zone Map Drawing No. B-883.1, filed in the office of the City Clerk as Document No. 567932.

Section 2. That in the event the zoning restriction shall attach to the said subdivided lands described in section 1 of this ordinance, Ordinance No. 1053 (New Series) of the ordinances of The City of San Diego, adopted December 15, 1936, and entitled


"An Ordinance incorporating portions of Bay Park Village and Vicinity in The City of San Diego, California, into R-1, R-4 and C Zones, as defined by Ordinance No. 8924 of the Ordinances of said City; and repealing Ordinance No. 85 (New Series) insofar as the same conflicts herewith.", be, and the same is repealed insofar as the same conflicts herewith.

Section 3. This ordinance shall take effect and be in force on the thirty-first day from and after its passage.

Presented by _____

APPROVED as
to form by J. F. DuPAUL, City Attorney,

By

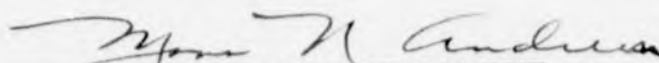

Deputy City Attorney.

I HEREBY CERTIFY that the money required for the appropriation made and/or indebtedness and/or obligation incurred by reason of the provisions of the foregoing ordinance is in the Treasury, and that it is otherwise unencumbered.

Dated _____

Auditor and Comptroller of The City of San Diego, California

By _____ Deputy.

Passed and adopted by The Council of The City of San Diego on
by the following vote:

MAR 20 1958

Councilmen	Yeas	Nays	Excused	Absent
Ross G. Tharp	<input checked="" type="checkbox"/>	<input type="checkbox"/>	<input type="checkbox"/>	<input type="checkbox"/>
Dudley D. Williams	<input checked="" type="checkbox"/>	<input type="checkbox"/>	<input type="checkbox"/>	<input type="checkbox"/>
Chester E. Schneider	<input checked="" type="checkbox"/>	<input type="checkbox"/>	<input type="checkbox"/>	<input type="checkbox"/>
George Kerrigan	<input checked="" type="checkbox"/>	<input type="checkbox"/>	<input type="checkbox"/>	<input type="checkbox"/>
Frank E. Curran	<input checked="" type="checkbox"/>	<input type="checkbox"/>	<input type="checkbox"/>	<input type="checkbox"/>
Justin C. Evenson	<input type="checkbox"/>	<input type="checkbox"/>	<input type="checkbox"/>	<input checked="" type="checkbox"/>
Mayor Charles C. Dail	<input type="checkbox"/>	<input type="checkbox"/>	<input type="checkbox"/>	<input checked="" type="checkbox"/>

Authenticated by:

Frank E. Curran
Mayor of The City of San Diego, California

PHILLIP ACKER

City Clerk of The City of San Diego, California

By *Helen M. Willig* Deputy

(Seal)

I HEREBY CERTIFY that the foregoing ordinance was not finally passed until six calendar days had elapsed between the day of its introduction and the day of its final passage, to-wit, on MAR 13 1958

, and on MAR 20 1958

~~I FURTHER CERTIFY that said ordinance was read in full prior to its final passage.~~

I FURTHER CERTIFY that the reading of said ordinance in full prior to its final passage was dispensed with by a vote of not less than four members of the Council, and that there was available for the consideration of each member of the Council prior to the day of its final passage a written or printed copy of said ordinance.

PHILLIP ACKER

City Clerk of The City of San Diego, California

By *Helen M. Willig* Deputy.

(Seal)

I HEREBY CERTIFY that the foregoing ordinance was passed on the day of its introduction, to-wit, on _____, said ordinance being of the kind and character authorized for passage on its introduction by Section 16 of the Charter.

I FURTHER CERTIFY that the final reading of said ordinance was in full.

I FURTHER CERTIFY that the reading of said ordinance in full was dispensed with by a vote of not less than four members of the Council, and that there was available for the consideration of each member of the Council prior to the day of its passage a written or printed copy of said ordinance.

City Clerk of The City of San Diego, California

By _____ Deputy.

(Seal)

Office of the City Clerk, San Diego, California	
Document Number 568626	Filed MAR 12 1958
Ordinance Number 781	Adopted MAR 20 1958
Goes into effect _____	
Recorded on microfilm roll number: 115 169	

DOCUMENT NO.

569742

Filed

APR - 3 1958

City Clerk.

By

Deputy.

Affidavit of Publication

OF

.....

.....

.....

.....

.....

.....

.....

.....

.....

.....

.....

00842

Affidavit of Publication

Affidavit of Publication of

SAN DIEGO UNION

STATE OF CALIFORNIA,
COUNTY OF SAN DIEGO,
CITY OF SAN DIEGO,

2720

ORDINANCE #7814

In the matter of the publication of
(NEW SERIES) BAY PARK VILLAGE

ORDINANCE NO. 7814 (NEW SERIES)

AN ORDINANCE INCORPORATING LOT 233, BAY PARK VILLAGE IN THE CITY OF SAN DIEGO, CALIFORNIA, INTO C-1A ZONE, AS DEFINED BY SECTION 101.0431 OF THE SAN DIEGO MUNICIPAL CODE AND REPEALING ORDINANCE NO. 1053 (NEW SERIES), ADOPTED DECEMBER 15, 1936, IN SO FAR AS THE SAME CONFLICTS HEREWITH.

BE IT ORDAINED, by the Council of The City of San Diego, as follows:

Section 1. That if, as and when, and in the event that within one year of the effective date of this ordinance, Lot 233 Bay Park Village in The City of San Diego, California, as indicated on Zone Map Drawing No. B-883.1, contained in City Clerk's Document No. 567932, is subdivided, and a final subdivision map thereof duly recorded, and within such subdivision provision is made for the installation of public utility services and the dedication of streets, alleys and easements for public use, the provisions of section 101.0431 of the San Diego Municipal Code shall attach and become applicable to the said subdivided lands and the said subdivided lands shall be incorporated into C-1A Zone, as such zone is designated and defined by Section 101.0431 of the San Diego Municipal Code, the boundary of such zone to be as indicated on Zone Map Drawing No. B-883.1, filed in the office of the City Clerk as Document No. 567932.

Section 2. That in the event the zoning restriction shall attach to the said subdivided lands described in section 1 of this ordinance, Ordinance No. 1053 (New Series) of the ordinances of The City of San Diego, adopted December 15, 1936, and entitled "An Ordinance incorporating portions of Bay Park Village and Vicinity in The City of San Diego, California, into R-1, R-4 and C Zones, as defined by Ordinance No. 8924 of the Ordinances of said City; and repealing Ordinance No. 85 (New Series) insofar as the same conflicts herewith," be, and the same is repealed insofar as the same conflicts herewith.

Section 3. This ordinance shall take effect and be in force on the thirty-first day from and after its passage.

Passed and adopted by the Council of the City of San Diego, California, this 20th day of March, 1958, by the following vote, to-wit:

YEAS—Councilmen: Tharp, Williams, Schneider, Kerrigan, Curran.
NAYS—Councilmen: None.
ABSENT—Councilman: Evenson, Mayor Dail.

FRANK E. CURRAN,
Vice Mayor of The City of San Diego, California.
PHILLIP ACKER,
City Clerk of The City of San Diego, California.
(SEAL)
By HELEN M. WILLIG, Deputy.

I HEREBY CERTIFY that the foregoing ordinance was not finally passed until six calendar days had elapsed between the day of its introduction and the day of its final passage, to-wit, on the 13th day of March, 1958, and on the 20th day of March, 1958.

I FURTHER CERTIFY that the reading of said ordinance in full prior to its final passage was dispensed with by a vote of not less than four members of the Council, and that there was available for the consideration of each member of the Council prior to the day of its final passage a written or printed copy of said ordinance.

PHILLIP ACKER,
City Clerk of The City of San Diego, California.
(SEAL)
By HELEN M. WILLIG, Deputy.

3/28

J. A. Denton, being duly sworn, deposes and says: That he is a resident of the County of San Diego, State of California, over twenty-one years of age, and not interested as a party or otherwise in the above-named matter.

That he is the principal clerk of the printers of The San Diego Union, a newspaper published daily in the City of San Diego, County of San Diego, State of California, and of general circulation in said City; that as such principal clerk he has charge of all the advertisements published in said newspaper; that the said ORDINANCE

of which the annexed clipping is a copy, has been published in said newspaper for the period of ONE (1) dayx to-wit: upon the 28th

dayx of March, 19 58, and upon the

_____ days of _____,

19____, and that said publication was made in the said newspaper proper, and not in a supplement thereof.

J. A. Denton

Subscribed and sworn to before me, this 3rd

day of April, A.D. 19 58.

PHILLIP ACKER

Phillip Acker
City Clerk of the City of San Diego, California

(Seal) By *William L. Worrell*
Deputy.

ORDINANCE No. 731
(New Series)

AN ORDINANCE INCORPORATING LOTS 31 to 48 INCLUSIVE, BLOCK 20; LOTS 1 to 18, INCLUSIVE, BLOCK 21; LOTS 1 to 23, INCLUSIVE, BLOCK 32; AND LOTS 3 to 24, INCLUSIVE, BLOCK 33, FAIRMOUNT ADDITION, AND LOTS 24 to 46 INCLUSIVE, BLOCK 3; and LOTS 36 to 57 INCLUSIVE, BLOCK 6, CHESTER PARK ADDITION, IN THE CITY OF SAN DIEGO, CALIFORNIA, INTO R-4 ZONE AS DEFINED BY SECTION 101.0417 OF THE SAN DIEGO MUNICIPAL CODE, AND REPEALING ORDINANCE No. 184 (New Series), ADOPTED MARCH 20, 1933, INSOFAR AS THE SAME CONFLICTS HEREWITH.

BE IT ORDAINED, by the Council of The City of San Diego, as follows:

Section 1. That Lots 31 to 48, inclusive, Block 20; Lots 1 to 18 inclusive, Block 21; Lots 1 to 23 inclusive, Block 32; Lots 3 to 24 inclusive, Block 33, Fairmount Addition, and Lots 24 to 46 inclusive, Block 3 and Lots 36 to 57 inclusive, Block 6, Chester Park Addition, in The City of San Diego, California, within the boundary of the district designated "R-4" on that certain zone map Drawing No. B-880, filed in the office of the City Clerk of said City, under Document No. 567931, be, and they are hereby incorporated into R-4 zone, as said zone is described and defined by Section 101.0417 of the San Diego Municipal Code.

Section 2. That Ordinance No. 184 (New Series) adopted March 20, 1933, entitled, "An ordinance incorporating Oak Park, Balboa Vista and Vicinity in The City of San Diego, California, into R-1, R-4 and C Zones, as Defined by ordinance No. 8924 of the Ordinances of said City and amendments thereto.", be, and the same is hereby repealed insofar as the same conflicts herewith.

Section 3. This ordinance shall take effect and be in force on the thirty-first day from and after its passage.

Presented by _____
APPROVED as
to form by J. F. DuPAUL, City Attorney,

By *Myron H. Anderson*
Deputy City Attorney.

00841

I HEREBY CERTIFY that the money required for the appropriation made and/or indebtedness and/or obligation incurred by reason of the provisions of the foregoing ordinance is in the Treasury, and that it is otherwise unencumbered.

Dated _____

Auditor and Comptroller of The City of San Diego, California

By _____ Deputy.

MAR 20 1958

Passed and adopted by The Council of The City of San Diego on by the following vote:

Councilmen	Yeas	Nays	Excused	Absent
Ross G. Tharp	<input checked="" type="checkbox"/>	<input type="checkbox"/>	<input type="checkbox"/>	<input type="checkbox"/>
Dudley D. Williams	<input checked="" type="checkbox"/>	<input type="checkbox"/>	<input type="checkbox"/>	<input type="checkbox"/>
Chester E. Schneider	<input checked="" type="checkbox"/>	<input type="checkbox"/>	<input type="checkbox"/>	<input type="checkbox"/>
George Kerrigan	<input checked="" type="checkbox"/>	<input type="checkbox"/>	<input type="checkbox"/>	<input type="checkbox"/>
Frank E. Curran	<input checked="" type="checkbox"/>	<input type="checkbox"/>	<input type="checkbox"/>	<input type="checkbox"/>
Justin C. Evenson	<input type="checkbox"/>	<input type="checkbox"/>	<input type="checkbox"/>	<input checked="" type="checkbox"/>
Mayor Charles C. Dail	<input type="checkbox"/>	<input type="checkbox"/>	<input type="checkbox"/>	<input checked="" type="checkbox"/>

Authenticated by:

Frank E. Curran
Mayor of The City of San Diego, California

(Seal)

PHILLIP ACKER

City Clerk of The City of San Diego, California

By *Helen M. Willig* Deputy

I HEREBY CERTIFY that the foregoing ordinance was not finally passed until six calendar days had elapsed between the day of its introduction and the day of its final passage, to-wit, on MAR 13 1958, and on MAR 20 1958.

~~I FURTHER CERTIFY that said ordinance was read in full prior to its final passage.~~

I FURTHER CERTIFY that the reading of said ordinance in full prior to its final passage was dispensed with by a vote of not less than four members of the Council, and that there was available for the consideration of each member of the Council prior to the day of its final passage a written or printed copy of said ordinance.

PHILLIP ACKER

City Clerk of The City of San Diego, California

(Seal)

By *Helen M. Willig* Deputy.

I HEREBY CERTIFY that the foregoing ordinance was passed on the day of its introduction, to-wit, on _____, said ordinance being of the kind and character authorized for passage on its introduction by Section 16 of the Charter.

I FURTHER CERTIFY that the final reading of said ordinance was in full.

I FURTHER CERTIFY that the reading of said ordinance in full was dispensed with by a vote of not less than four members of the Council, and that there was available for the consideration of each member of the Council prior to the day of its passage a written or printed copy of said ordinance.

City Clerk of The City of San Diego, California

(Seal)

By _____ Deputy.

Office of the City Clerk, San Diego, California	
Document Number 568625	Filed MAR 12 1958
Ordinance Number 7813	Adopted MAR 20 1958
Goes into effect _____	
Recorded on microfilm roll number: 115 171	

569739

DOCUMENT NO.

APR - 3 1958

Filed

City Clerk.

By

Deputy.

Affidavit of Publication

OF

.....
.....
.....
.....
.....
.....
.....
.....
.....
.....

Affidavit of Publication

Affidavit of Publication of

SAN DIEGO UNION

STATE OF CALIFORNIA,
COUNTY OF SAN DIEGO,
CITY OF SAN DIEGO

24.99

ORDINANCE #7815

In the matter of the publication of
(NEW SERIES) FAIRMOUNT ADDITION

ORDINANCE NO. 7815 (NEW SERIES)

AN ORDINANCE INCORPORATING LOTS 31 TO 48 INCLUSIVE, BLOCK 20; LOTS 1 TO 18, INCLUSIVE, BLOCK 21; LOTS 1 TO 23, INCLUSIVE, BLOCK 32; AND LOTS 3 TO 24, INCLUSIVE, BLOCK 33, FAIRMOUNT ADDITION, AND LOTS 24 TO 46 INCLUSIVE, BLOCK 3; AND LOTS 36 TO 57 INCLUSIVE, BLOCK 6, CHESTER PARK ADDITION, IN THE CITY OF SAN DIEGO, CALIFORNIA, INTO R-4 ZONE AS DEFINED BY SECTION 101.0417 OF THE SAN DIEGO MUNICIPAL CODE, AND REPEALING ORDINANCE NO. 184 (NEW SERIES), ADOPTED MARCH 20, 1953, INsofar AS THE SAME CONFLICTS HEREWITH.

BE IT ORDAINED by the Council of The City of San Diego, as follows:

Section 1. That Lots 31 to 48, inclusive, Block 20; Lots 1 to 18, inclusive, Block 21; Lots 1 to 23, inclusive, Block 32; Lots 3 to 24, inclusive, Block 33, Fairmount Addition, and Lots 24 to 46, inclusive, Block 3 and Lots 36 to 57, inclusive, Block 6, Chester Park Addition, in The City of San Diego, California, within the boundary of the district designated "R-4" on that certain zone map Drawing No. B-880, filed in the office of the City Clerk of said City, under Document No. 567931, be, and they are hereby incorporated into R-4 zone, as said zone is described and defined by Section 101.0417 of the San Diego Municipal Code.

Section 2. That Ordinance No. 184 (New Series) adopted March 20, 1953, entitled, "An ordinance incorporating Oak Park, Balboa Vista and Vicinity in The City of San Diego, California, into R-1, R-4 and C Zones, as defined by ordinance No. 8924 of the Ordinances of said City and amendments thereto", be, and the same is hereby repealed insofar as the same conflicts herewith.

Section 3. This ordinance shall take effect and be in force on the thirty-first day from and after its passage.

Passed and adopted by the Council of the City of San Diego, California, this 20th day of March, 1958, by the following vote, to-wit:

YEAS—Councilmen: Tharp, Williams, Schneider, Kerrigan, Curran.
NAYS—Councilmen: None.
ABSENT—Councilman: Evenson, Mayor Dall.

FRANK E. CURRAN,
Vice Mayor of The City of San Diego, California.

PHILLIP ACKER,
City Clerk of The City of San Diego, California.
(SEAL) By HELEN M. WILLIG, Deputy.

I HEREBY CERTIFY that the foregoing ordinance was not finally passed until six calendar days had elapsed between the day of its introduction and the day of its final passage, to-wit, on the 13th day of March, 1958, and on the 20th day of March, 1958.

I FURTHER CERTIFY that the reading of said ordinance in full prior to its final passage was dispensed with by a vote of not less than four members of the Council, and that there was available for the consideration of each member of the Council prior to the day of its final passage a written or printed copy of said ordinance.

PHILLIP ACKER,
City Clerk of The City of San Diego, California.
(SEAL) By HELEN M. WILLIG, Deputy.
3/28

J. A. Denton, being duly sworn, deposes and says: That he is a resident of the County of San Diego, State of California, over twenty-one years of age, and not interested as a party or otherwise in the above-named matter.

That he is the principal clerk of the printers of The San Diego Union, a newspaper published daily in the City of San Diego, County of San Diego, State of California, and of general circulation in said City; that as such principal clerk he has charge of all the advertisements published in said newspaper; that the said

of which the annexed clipping is a copy, has been published in said newspaper for the period of ONE (1) dayx to-wit: upon the 28th

dayx of March, 19 58, and upon the

days of

19 , and that said publication was made in the said newspaper proper, and not in a supplement thereof.

J. A. Denton

Subscribed and sworn to before me, this 3rd day of April, A.D. 19 58.

PHILLIP ACKER

City Clerk of the City of San Diego, California
(Seal) By Evelyn R. Worrell Deputy.

ORDINANCE NO. 7816
(New Series)

AN ORDINANCE APPROPRIATING THE SUM OF \$7,700.00 OUT OF THE UNAPPROPRIATED BALANCE FUND OF THE CITY OF SAN DIEGO FOR THE PURPOSE OF PROVIDING FUNDS FOR REPAIR OF THE INGRAHAM STREET BRIDGE.

WHEREAS, during dredging work in Mission Bay a barge rammed into the piling on the Ingraham Street bridge; and

WHEREAS, the resulting damage to said bridge is so extensive that traffic must be prohibited on said bridge to safeguard persons and property from injury; and

WHEREAS, said bridge must be closed to traffic except under supervision until repairs to said bridge are made; and

WHEREAS, use of said bridge is necessary for traffic between sections of the City of San Diego; and

WHEREAS, this Council has made a finding that the damage to the Ingraham Street bridge in the City of San Diego constitutes a public calamity causing great inconvenience to citizens and increasing the fire hazard and intensifying police problems, and that the public interest demands the immediate expenditure of public money to safeguard life and property of the citizens of the City of San Diego because of the aforesaid damage to said Ingraham Street bridge; NOW, THEREFORE,

BE IT ORDAINED, By the Council of The City of San Diego, as follows:

Section 1. That the sum of Seven Thousand Seven Hundred Dollars (\$7,700.00), or so much thereof as may be necessary, be, and the same is hereby set aside and appropriated out of the Unappropriated Balance Fund of The City of San Diego, for the purpose only and exclusively of providing funds for repair of the Ingraham Street Bridge in the City of San Diego, California.

Section 2. This is an ordinance for the immediate preservation of the public peace, health and safety, for the reasons

hereinabove set forth in the preamble, and shall take effect
and be in force from and after its passage.

Presented by George E. Boan

Approved as
to form by J. F. DuPAUL, City Attorney,

By Harold W. Geese
Assistant City Attorney.

AWR/em/2/19/58

I HEREBY CERTIFY that the money required for the appropriation made and/or indebtedness and/or obligation incurred by reason of the provisions of the foregoing ordinance is in the Treasury, and that it is otherwise unencumbered.

Dated March 19, 1958

Frank W. Lawrence
Auditor and Comptroller of The City of San Diego, California

By [Signature] Deputy.

MAR 20 1958

Passed and adopted by The Council of The City of San Diego on
by the following vote:

Councilmen	Yeas	Nays	Excused	Absent
Ross G. Tharp	<input checked="" type="checkbox"/>	<input type="checkbox"/>	<input type="checkbox"/>	<input type="checkbox"/>
Dudley D. Williams	<input checked="" type="checkbox"/>	<input type="checkbox"/>	<input type="checkbox"/>	<input type="checkbox"/>
Chester E. Schneider	<input checked="" type="checkbox"/>	<input type="checkbox"/>	<input type="checkbox"/>	<input type="checkbox"/>
George Kerrigan	<input checked="" type="checkbox"/>	<input type="checkbox"/>	<input type="checkbox"/>	<input type="checkbox"/>
Frank E. Curran	<input checked="" type="checkbox"/>	<input type="checkbox"/>	<input type="checkbox"/>	<input type="checkbox"/>
Justin C. Evenson	<input type="checkbox"/>	<input type="checkbox"/>	<input type="checkbox"/>	<input checked="" type="checkbox"/>
Mayor Charles C. Dail	<input type="checkbox"/>	<input type="checkbox"/>	<input type="checkbox"/>	<input checked="" type="checkbox"/>

Authenticated by:

Frank E. Curran
Mayor of The City of San Diego, California

(Seal)

PHILLIP ACKER
City Clerk of The City of San Diego, California

By Helen M. Willig Deputy

I HEREBY CERTIFY that the foregoing ordinance was not finally passed until six calendar days had elapsed between the day of its introduction and the day of its final passage, to-wit, on _____, and on _____.

~~I FURTHER CERTIFY that said ordinance was read in full prior to its final passage.~~

~~I FURTHER CERTIFY that the reading of said ordinance in full prior to its final passage was dispensed with by a vote of not less than four members of the Council, and that there was available for the consideration of each member of the Council prior to the day of its final passage a written or printed copy of said ordinance.~~

City Clerk of The City of San Diego, California

(Seal)

By _____ Deputy.

I HEREBY CERTIFY that the foregoing ordinance was passed on the day of its introduction, to-wit, on MAR 20 1958, said ordinance being of the kind and character authorized for passage on its introduction by Section 16 of the Charter.

~~I FURTHER CERTIFY that the final reading of said ordinance was in full.~~

~~I FURTHER CERTIFY that the reading of said ordinance in full was dispensed with by a vote of not less than four members of the Council, and that there was available for the consideration of each member of the Council prior to the day of its passage a written or printed copy of said ordinance.~~

PHILLIP ACKER

City Clerk of The City of San Diego, California

(Seal)

By Helen M. Willig Deputy.

Office of the City Clerk, San Diego, California

Document Number 568990 Filed MAR 19 1958

Ordinance Number 7816 Adopted MAR 20 1958

Goes into effect _____

Recorded on microfilm roll number: 115 171

781

ORDINANCE NO. _____ (New Series)

AN ORDINANCE OF THE CITY OF SAN DIEGO,
CALIFORNIA, CHANGING THE NAME OF
SANDROCK GRADE, IN SAID CITY TO TEXAS
STREET

BE IT ORDAINED By the Council of the City of
San Diego, as follows:

SECTION 1. That the name of Sandrock Grade,
between Adams Avenue and U.S. Highway 80, be, and the
same is hereby changed to TEXAS STREET.

Section 2. That this ordinance shall take effect
and be in force on the thirty-first day from and after its
passage.

Approved as to form:

J. F. DU PAUL
City Attorney

By _____
Deputy City Attorney

Recommended by _____
For City Planning Commission

Presented by A. K. Jozz
City Engineer

Recommended by George E. Bean
City Manager

Recommended by A. E. Coarsen, Chief
For City Fire Department
A.E.C.

00851

† HEREBY CERTIFY that the money required for the appropriation made and/or indebtedness and/or obligation incurred by reason of the provisions of the foregoing ordinance is in the Treasury, and that it is otherwise unencumbered.

Dated _____ Auditor and Comptroller of The City of San Diego, California

By _____ Deputy,

MAR 25 1958

Passed and adopted by The Council of The City of San Diego on by the following vote:

Councilmen	Yeas	Nays	Excused	Absent
Ross G. Tharp	<input type="checkbox"/>	<input type="checkbox"/>	<input type="checkbox"/>	<input checked="" type="checkbox"/>
Dudley D. Williams	<input type="checkbox"/>	<input type="checkbox"/>	<input type="checkbox"/>	<input checked="" type="checkbox"/>
Chester E. Schneider	<input checked="" type="checkbox"/>	<input type="checkbox"/>	<input type="checkbox"/>	<input type="checkbox"/>
George Kerrigan	<input checked="" type="checkbox"/>	<input type="checkbox"/>	<input type="checkbox"/>	<input type="checkbox"/>
Frank E. Curran	<input checked="" type="checkbox"/>	<input type="checkbox"/>	<input type="checkbox"/>	<input type="checkbox"/>
Justin C. Evenson	<input type="checkbox"/>	<input type="checkbox"/>	<input type="checkbox"/>	<input checked="" type="checkbox"/>
Mayor Charles C. Dail	<input checked="" type="checkbox"/>	<input type="checkbox"/>	<input type="checkbox"/>	<input type="checkbox"/>

Authenticated by:

Charles Dail
Mayor of The City of San Diego, California

PHILLIP ACKER

City Clerk of The City of San Diego, California

(Seal)

By *Helen M. Willey* Deputy

I HEREBY CERTIFY that the foregoing ordinance was not finally passed until six calendar days had elapsed between the day of its introduction and the day of its final passage, to-wit, on MAR 18 1958, and on MAR 25 1958.

I ~~FURTHER CERTIFY~~ that said ordinance was ~~read in full prior to its final passage.~~

I FURTHER CERTIFY that the reading of said ordinance in full prior to its final passage was dispensed with by a vote of not less than four members of the Council, and that there was available for the consideration of each member of the Council prior to the day of its final passage a written or printed copy of said ordinance.

PHILLIP ACKER

City Clerk of The City of San Diego, California

(Seal)

By *Helen M. Willey* Deputy,

I HEREBY CERTIFY that the foregoing ordinance was passed on the day of its introduction, to-wit, on _____, said ordinance being of the kind and character authorized for passage on its introduction by Section 16 of the Charter.

I FURTHER CERTIFY that the final reading of said ordinance was in full.

I FURTHER CERTIFY that the reading of said ordinance in full was dispensed with by a vote of not less than four members of the Council, and that there was available for the consideration of each member of the Council prior to the day of its passage a written or printed copy of said ordinance.

City Clerk of The City of San Diego, California

(Seal)

By _____ Deputy.

Office of the City Clerk, San Diego, California

Document Number 568860 Filed _____

Ordinance Number 7817 Adopted MAR 25 1958

Goes into effect _____

Recorded on microfilm roll number: 146 106

569928

DOCUMENT NO.

Filed

APR - 7 1958

City Clerk.

By

Deputy.

Affidavit of Publication

OF

.....
.....
.....
.....
.....
.....
.....
.....
.....
.....

Affidavit of Publication

Affidavit of Publication of

SAN DIEGO UNION

STATE OF CALIFORNIA,
COUNTY OF SAN DIEGO,
CITY OF SAN DIEGO

ss.

\$15.44

ORDINANCE #7817

In the matter of the publication of
(NEW SERIES) TEXAS STREET

ORDINANCE NO. 7817 (NEW SERIES)

AN ORDINANCE OF THE CITY OF SAN DIEGO, CALIFORNIA, CHANGING THE NAME OF SANDROCK GRADE, IN SAID CITY TO TEXAS STREET.

BE IT ORDAINED By the Council of the City of San Diego, as follows:

SECTION 1. That the name of Sandrock Grade, between Adams Avenue and U.S. Highway 80, be, and the same is hereby changed to TEXAS STREET.

SECTION 2. That this ordinance shall take effect and be in force on the thirty-first day from and after its passage.

Passed and adopted by the Council of the City of San Diego, California, this 25th day of March, 1958, by the following vote, to-wit:

YEAS—Councilmen: Schneider, Kerrigan, Curran, Mayor Dail.

NAYS—Councilmen: None.

ABSENT—Councilmen: Tharp, Williams, Evenson.

CHARLES C. DAIL,
Mayor of The City
of San Diego, California.

PHILLIP ACKER,
City Clerk of The City
(SEAL) of San Diego, California.

By HELEN M. WILLIG, Deputy.

I HEREBY CERTIFY that the foregoing ordinance was not finally passed until six calendar days had elapsed between the day of its introduction and the day of its final passage, to-wit, on the 18th day of March, 1958, and on the 25th day of March, 1958.

I FURTHER CERTIFY that the reading of said ordinance in full prior to its final passage was dispensed with by a vote of not less than four members of the Council, and that there was available for the consideration of each member of the Council prior to the day of its final passage a written or printed copy of said ordinance.

PHILLIP ACKER,
City Clerk of The City
(SEAL) of San Diego, California.

By HELEN M. WILLIG, Deputy.

4/3

J. A. Denton, being duly sworn, deposes and says: That he is a resident of the County of San Diego, State of California, over twenty-one years of age, and not interested as a party or otherwise in the above-named matter.

That he is the principal clerk of the printers of The San Diego Union, a newspaper published daily in the City of San Diego, County of San Diego, State of California, and of general circulation in said City; that as such principal clerk he has charge of all the advertisements published in said newspaper; that the said ORDINANCE

of which the annexed clipping is a copy, has been published in said newspaper for the period of ONE (1) dayx to-wit: upon the 3rd

dayx of April, 1958, and upon the

_____ days of _____, 19____, and that said publication was made in the said newspaper proper, and not in a supplement thereof.

J. A. Denton

Subscribed and sworn to before me, this 7th day of April, A.D. 1958.

PHILLIP ACKER

City Clerk of the City of San Diego, California

(Seal) By *Carolyn L. Worrell*
Deputy.

ORDINANCE NO. 7810 (New Series)

AN ORDINANCE OF THE CITY OF SAN DIEGO,
CALIFORNIA, CHANGING THE NAME OF LAKE
MURRAY BOULEVARD IN SAID CITY, TO 70TH
STREET

BE IT ORDAINED By the Council of the City of
San Diego, as follows:

SECTION 1. That the name of that portion of
Lake Murray Boulevard lying within the boundaries of
said City between Sarnac Street and U.S. Highway 80, be
and the same is hereby changed to 70TH STREET.

SECTION 2. That this ordinance shall take
effect and be in force on the thirty-first day from
and after its passage.

APPROVED AS TO FORM:

Presented by

A. K. Fogg
City Engineer

J. F. DU PAUL
City Attorney

By Clay M. Luester
Deputy City Attorney

Recommended by

George E. Beaman
City Manager

Recommended by

A. R. Burton
For City Planning Commission

Recommended by

A. E. Cooney, Chief
For City ~~PL~~ Department

I HEREBY CERTIFY that the money required for the appropriation made and/or indebtedness and/or obligation incurred by reason of the provisions of the foregoing ordinance is in the Treasury, and that it is otherwise unencumbered.

Dated _____

Auditor and Comptroller of The City of San Diego, California

By _____ Deputy.

MAR 25 1958

Passed and adopted by The Council of The City of San Diego on by the following vote:

Councilmen	Yeas	Nays	Excused	Absent
Ross G. Tharp	<input type="checkbox"/>	<input type="checkbox"/>	<input type="checkbox"/>	<input checked="" type="checkbox"/>
Dudley D. Williams	<input type="checkbox"/>	<input type="checkbox"/>	<input type="checkbox"/>	<input checked="" type="checkbox"/>
Chester E. Schneider	<input checked="" type="checkbox"/>	<input type="checkbox"/>	<input type="checkbox"/>	<input type="checkbox"/>
George Kerrigan	<input checked="" type="checkbox"/>	<input type="checkbox"/>	<input type="checkbox"/>	<input type="checkbox"/>
Frank E. Curran	<input checked="" type="checkbox"/>	<input type="checkbox"/>	<input type="checkbox"/>	<input type="checkbox"/>
Justin C. Evenson	<input type="checkbox"/>	<input type="checkbox"/>	<input type="checkbox"/>	<input checked="" type="checkbox"/>
Mayor Charles C. Dail	<input checked="" type="checkbox"/>	<input type="checkbox"/>	<input type="checkbox"/>	<input type="checkbox"/>

Authenticated by:

Charles C. Dail

Mayor of The City of San Diego, California

(Seal)

PHILLIP ACKER

City Clerk of The City of San Diego, California

By *Helen M. Willig* Deputy

I HEREBY CERTIFY that the foregoing ordinance was not finally passed until six calendar days had elapsed between the day of its introduction and the day of its final passage, to-wit, on MAR 18 1958 and on MAR 25 1958

~~I FURTHER CERTIFY that said ordinance was read in full prior to its final passage.~~

I FURTHER CERTIFY that the reading of said ordinance in full prior to its final passage was dispensed with by a vote of not less than four members of the Council, and that there was available for the consideration of each member of the Council prior to the day of its final passage a written or printed copy of said ordinance.

PHILLIP ACKER

City Clerk of The City of San Diego, California

(Seal)

By *Helen M. Willig* Deputy

I HEREBY CERTIFY that the foregoing ordinance was passed on the day of its introduction, to-wit, on _____, said ordinance being of the kind and character authorized for passage on its introduction by Section 16 of the Charter.

I FURTHER CERTIFY that the final reading of said ordinance was in full.

I FURTHER CERTIFY that the reading of said ordinance in full was dispensed with by a vote of not less than four members of the Council, and that there was available for the consideration of each member of the Council prior to the day of its passage a written or printed copy of said ordinance.

City Clerk of The City of San Diego, California

(Seal),

By _____ Deputy.

Office of the City Clerk, San Diego, California

Document Number

568861

Filed

MAR 17 1958

Ordinance Number

7818

Adopted

MAR 25 1958

Goes into effect

146 107

Recorded on microfilm roll number:

569927

DOCUMENT NO
APR - 7 1958

Filed

City Clerk.

By

Deputy.

Affidavit of Publication
OF

Affidavit of Publication

Affidavit of Publication of
SAN DIEGO UNION

STATE OF CALIFORNIA,
COUNTY OF SAN DIEGO,
CITY OF SAN DIEGO,

ss. #1544

In the matter of the publication of ORDINANCE #7818
(NEW SERIES) LAKE MURRAY BLVD.

ORDINANCE NO. 7818
(NEW SERIES)
AN ORDINANCE OF THE CITY OF SAN DIEGO, CALIFORNIA, CHANGING THE NAME OF LAKE MURRAY BOULEVARD IN SAID CITY, TO 70TH STREET.

BE IT ORDAINED By the Council of the City of San Diego, as follows:

SECTION 1. That the name of that portion of Lake Murray Boulevard lying within the boundaries of said City between Saranac Street and U.S. Highway 80, be and the same is hereby changed to 70th STREET.

SECTION 2. That this ordinance shall take effect and be in force on the thirty-first day from and after its passage.

Passed and adopted by the Council of the City of San Diego, California, this 25th day of March, 1958, by the following vote, to-wit:

YEAS—Councilmen: Schnelder, Kerrigan, Curran, Mayor Dail.

NAYS—Councilmen: None.

ABSENT — Councilmen: Tharp, Williams, Evenson.

CHARLES C. DAIL,
Mayor of The City of San Diego, California.

PHILLIP ACKER,
City Clerk of The City of San Diego, California.
(SEAL) By HELEN M. WILLIG, Deputy.

I HEREBY CERTIFY that the foregoing ordinance was not finally passed until six calendar days had elapsed between the day of its introduction and the day of its final passage, to-wit, on the 18th day of March, 1958, and on the 25th day of March, 1958.

I FURTHER CERTIFY that the reading of said ordinance in full prior to its final passage was dispensed with by a vote of not less than four members of the Council, and that there was available for the consideration of each member of the Council prior to the day of its final passage a written or printed copy of said ordinance.

PHILLIP ACKER,
City Clerk of The City of San Diego, California.
(SEAL) By HELEN M. WILLIG, Deputy.
4/3

J. A. Denton, being duly sworn, deposes and says: That he is a resident of the County of San Diego, State of California, over twenty-one years of age, and not interested as a party or otherwise in the above-named matter.

That he is the principal clerk of the printers of The San Diego Union, a newspaper published daily in the City of San Diego, County of San Diego, State of California, and of general circulation in said City; that as such principal clerk he has charge of all the advertisements published in said newspaper; that the said ORDINANCE

of which the annexed clipping is a copy, has been published in said newspaper for the period of ONE (1) dayx to-wit: upon the 3rd

dayx of April, 1958, and upon the

_____ days of _____, 19____, and that said publication was made in the said newspaper proper, and not in a supplement thereof.

J. A. Denton

Subscribed and sworn to before me, this 7th

day of April, A.D. 1958.

PHILLIP ACKER

City Clerk of the City of San Diego, California

(Seal) By *Cecilia R. Worrell*
Deputy.

ORDINANCE NO. 7013
(New Series)

AN ORDINANCE AUTHORIZING THE LEASING OF
PORTION OF PUEBLO LOTS 1326 AND 1330 OF
THE PUEBLO LANDS OF SAN DIEGO.

BE IT ORDAINED by the Council of The City of San Diego
as follows:

Section 1. That the City Manager be, and he is hereby
authorized and empowered to execute, for and on behalf of
The City of San Diego, a lease agreement with THE UNITED
STATES OF AMERICA of portions of Pueblo Lots 1326 and 1330
of the Pueblo Lands of San Diego, for the purpose of a
Horticultural Experimental Field Station in Torrey Pines;
at an annual rental of \$50.00 for a term of one year begin-
ning July 1, 1958; said real property having a value of
\$65,000.00 as disclosed by the report of the last appraisal
made by the Auditor and Comptroller; the more particular
description of the property and terms and conditions to be
as set forth in the form of lease agreement on file in the
office of the City Clerk under Document No. 569485.

Section 2. This ordinance shall take effect and be in
force on the thirty-first day from and after its passage.

Presented by George E. Beaman

Approved as
to form by J. F. DuPaul, City Attorney

By Alan M. Justine
Chief Deputy

00859

I HEREBY CERTIFY that the money required for the appropriation made and/or indebtedness and/or obligation incurred by reason of the provisions of the foregoing ordinance is in the Treasury, and that it is otherwise unencumbered.

Dated _____

Auditor and Comptroller of The City of San Diego, California

By _____ Deputy.

MAR 27 1958

Passed and adopted by The Council of The City of San Diego on by the following vote:

Councilmen	Yeas	Nays	Excused	Absent
Ross G. Tharp	<input checked="" type="checkbox"/>	<input type="checkbox"/>	<input type="checkbox"/>	<input type="checkbox"/>
Dudley D. Williams	<input type="checkbox"/>	<input type="checkbox"/>	<input type="checkbox"/>	<input checked="" type="checkbox"/>
Chester E. Schneider	<input checked="" type="checkbox"/>	<input type="checkbox"/>	<input type="checkbox"/>	<input type="checkbox"/>
George Kerrigan	<input checked="" type="checkbox"/>	<input type="checkbox"/>	<input type="checkbox"/>	<input type="checkbox"/>
Frank E. Curran	<input checked="" type="checkbox"/>	<input type="checkbox"/>	<input type="checkbox"/>	<input type="checkbox"/>
Justin C. Evenson	<input type="checkbox"/>	<input type="checkbox"/>	<input type="checkbox"/>	<input checked="" type="checkbox"/>
Mayor Charles C. Dail	<input checked="" type="checkbox"/>	<input type="checkbox"/>	<input type="checkbox"/>	<input type="checkbox"/>

Authenticated by:

Charles Dail
Mayor of The City of San Diego, California

(Seal)

PHILLIP ACKER

City Clerk of The City of San Diego, California

By *Helen M. Willig* Deputy

I HEREBY CERTIFY that the foregoing ordinance was not finally passed until six calendar days had elapsed between the day of its introduction and the day of its final passage, to-wit, on MAR 20 1958, and on MAR 27 1958

I FURTHER CERTIFY that said ordinance was read in full prior to its final passage.

I FURTHER CERTIFY that the reading of said ordinance in full prior to its final passage was dispensed with by a vote of not less than four members of the Council, and that there was available for the consideration of each member of the Council prior to the day of its final passage a written or printed copy of said ordinance.

PHILLIP ACKER

City Clerk of The City of San Diego, California

(Seal)

By *Helen M. Willig* Deputy.

I HEREBY CERTIFY that the foregoing ordinance was passed on the day of its introduction, to-wit, on _____, said ordinance being of the kind and character authorized for passage on its introduction by Section 16 of the Charter.

I FURTHER CERTIFY that the final reading of said ordinance was in full.

I FURTHER CERTIFY that the reading of said ordinance in full was dispensed with by a vote of not less than four members of the Council, and that there was available for the consideration of each member of the Council prior to the day of its passage a written or printed copy of said ordinance.

City Clerk of The City of San Diego, California

(Seal)

By _____ Deputy.

Office of the City Clerk, San Diego, California

Document Number 568991 Filed MAR 19 1958

Ordinance Number 7810 Adopted MAR 27 1958

Goes into effect _____

Recorded on microfilm roll number: 116 179

782
ORDINANCE No. _____
(New Series)

AN INTERIM ORDINANCE ESTABLISHING REGULATIONS
GOVERNING THE USE OF LAND IN LOT 33 AND POR-
TIONS OF LOTS 34, 36 AND 40, RANCHO MISSION
OF SAN DIEGO, IN THE CITY OF SAN DIEGO, CALI-
FORNIA.

WHEREAS, the Planning Commission is making a study of a comprehensive zoning plan for certain recently annexed areas within The City of San Diego, which areas include Lot 33 and portions of Lots 34, 36 and 40, Rancho Mission of San Diego, in The City of San Diego, California (FAGERHEIM DAIRY TRACT ANNEXATION) as indicated on Planning Commission Zone Map Drawing No. B-898, attached to Planning Commission communication on file in the office of the City Clerk as Document No. 569392; and

WHEREAS, it is desirable, under the authority of section 101.0203.1 of the San Diego Municipal Code to regulate the use of the said above-described land pending the adoption of a comprehensive zoning plan therefor; and

WHEREAS, the development of the land and use of buildings thereon might be accomplished in a manner adverse to said comprehensive zoning plan; and

WHEREAS, the City Council is of the opinion that the public safety, health and welfare would be promoted by the adoption of such temporary interim zoning ordinance; NOW, THEREFORE,

BE IT ORDAINED, by the Council of The City of San Diego, as follows:

Section 1. That all that territory situated in The City of San Diego, California, within the boundary of the districts designated "R-1A" and "R-1" on Planning Commission Zone Map

00861


Drawing No. B-898, filed in the office of the City Clerk of said City under Document No. 569392, be, and the same is hereby incorporated into temporary interim zones, with property use restrictions identical with those described in sections 101.0407 and 101.0413 respectively of the San Diego Municipal Code.

Section 2. This is an ordinance for the preservation of the public peace, health, property and safety of the inhabitants thereof, and is an emergency measure for the reasons set forth in the preamble to this ordinance, and shall take effect and be in force from and after its passage.

Presented by _____

APPROVED as
to form by J. F. DuPAUL, City Attorney

By

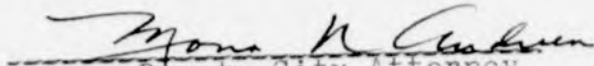

Deputy City Attorney

00862

I HEREBY CERTIFY that the money required for the appropriation made and/or indebtedness and/or obligation incurred by reason of the provisions of the foregoing ordinance is in the Treasury, and that it is otherwise unencumbered.

Dated _____

Auditor and Comptroller of The City of San Diego, California

By _____

Deputy.

APR 1 1958

Passed and adopted by The Council of The City of San Diego on by the following vote:

Councilmen	Yeas	Nays	Excused	Absent
Ross G. Tharp	<input checked="" type="checkbox"/>	<input type="checkbox"/>	<input type="checkbox"/>	<input type="checkbox"/>
Dudley D. Williams	<input checked="" type="checkbox"/>	<input type="checkbox"/>	<input type="checkbox"/>	<input type="checkbox"/>
Chester E. Schneider	<input checked="" type="checkbox"/>	<input type="checkbox"/>	<input type="checkbox"/>	<input type="checkbox"/>
George Kerrigan	<input checked="" type="checkbox"/>	<input type="checkbox"/>	<input type="checkbox"/>	<input type="checkbox"/>
Frank E. Curran	<input checked="" type="checkbox"/>	<input type="checkbox"/>	<input type="checkbox"/>	<input type="checkbox"/>
Justin C. Evenson	<input checked="" type="checkbox"/>	<input type="checkbox"/>	<input type="checkbox"/>	<input type="checkbox"/>
Mayor Charles C. Dail	<input checked="" type="checkbox"/>	<input type="checkbox"/>	<input type="checkbox"/>	<input type="checkbox"/>

Authenticated by:

Charles C. Dail

Mayor of The City of San Diego, California

(Seal)

ACKER

City Clerk of The City of San Diego, California

By _____

Helen M. Millig

Deputy

I HEREBY CERTIFY that the foregoing ordinance was not finally passed until six calendar days had elapsed between the day of its introduction and the day of its final passage, to-wit, on _____, and on _____.

I FURTHER CERTIFY that said ordinance was read in full prior to its final passage.

I FURTHER CERTIFY that the reading of said ordinance in full prior to its final passage was dispensed with by a vote of not less than four members of the Council, and that there was available for the consideration of each member of the Council prior to the day of its final passage a written or printed copy of said ordinance.

City Clerk of The City of San Diego, California

(Seal)

By _____

Deputy.

I HEREBY CERTIFY that the foregoing ordinance was passed on the day of its introduction, to-wit, on April 1, 1958, said ordinance being of the kind and character authorized for passage of its introduction by Section 16 of the Charter.

I FURTHER CERTIFY that the final reading of said ordinance was in full.

I FURTHER CERTIFY that the reading of said ordinance in full was dispensed with by a vote of not less than four members of the Council, and that there was available for the consideration of each member of the Council prior to the day of its passage a written or printed copy of said ordinance.

ACKER

City Clerk of The City of San Diego, California

(Seal)

By _____

Helen M. Millig

Deputy.

Office of the City Clerk, San Diego, California

Document Number 569416 Filed MAR 28 1958

Ordinance Number 7830 Adopted APR 1 1958

Goes into effect _____

Recorded on microfilm roll number: 116 223

570089

DOCUMENT NO. _____

Filed APR 10 1958

City Clerk.

By _____
Deputy.

Affidavit of Publication

OF

Affidavit of Publication

Affidavit of Publication of

SAN DIEGO UNION

STATE OF CALIFORNIA,
COUNTY OF SAN DIEGO,
CITY OF SAN DIEGO,

ss. # 27-93

ORDINANCE #7820

In the matter of the publication of
(NEW SERIES) FAGERHEIM DAIRY TRACT

J. A. Denton, being duly sworn, deposes and says: That he is a resident of the County of San Diego, State of California, over twenty-one years of age, and not interested as a party or otherwise in the above-named matter.

That he is the principal clerk of the printers of The San Diego Union, a newspaper published daily in the City of San Diego, County of San Diego, State of California, and of general circulation in said City; that as such principal clerk he has charge of all the advertisements published in said newspaper; that the said ORDINANCE

of which the annexed clipping is a copy, has been published in said newspaper for the period of ONE (1) dayx, to-wit: upon the 9th

dayx of April, 19 58, and upon the

days of _____,

19 _____, and that said publication was made in the said newspaper proper, and not in a supplement thereof.

J. A. Denton

Subscribed and sworn to before me, this 10th day of April, A.D. 19 58.

PHILLIP ACKER

City Clerk of the City of San Diego, California

(Seal) By *Phillip L. Worrell* Deputy.

ORDINANCE NO. 7820 (NEW SERIES)

AN INTERIM ORDINANCE ESTABLISHING REGULATIONS GOVERNING THE USE OF LAND IN LOT 33 AND PORTIONS OF LOTS 34, 36 AND 40, RANCHO MISSION OF SAN DIEGO, IN THE CITY OF SAN DIEGO, CALIFORNIA.

WHEREAS, the Planning Commission is making a study of a comprehensive zoning plan for certain recently annexed areas within The City of San Diego, which areas include Lot 33 and portions of Lots 34, 36 and 40, Rancho Mission of San Diego, in The City of San Diego, California (FAGERHEIM DAIRY TRACT ANNEXATION) as indicated on Planning Commission Zone Map Drawing No. B-898, attached to Planning Commission communication on file in the office of the City Clerk as Document No. 569392; and

WHEREAS, it is desirable, under the authority of section 101.02031 of the San Diego Municipal Code to regulate the use of the said above-described land pending the adoption of a comprehensive zoning plan therefor; and

WHEREAS, the development of the land and use of buildings thereon might be accomplished in a manner adverse to said comprehensive zoning plan; and

WHEREAS, the City Council is of the opinion that the public safety, health and welfare would be promoted by the adoption of such temporary interim zoning ordinance:

NOW, THEREFORE, BE IT ORDAINED, by the Council of The City of San Diego, as follows:

Section 1. That all that territory situated in The City of San Diego, California, within the boundary of the districts designated "R-1A" and "R-1" on Planning Commission Zone Map Drawing No. B-898, filed in the office of the City Clerk of said City under Document No. 569392, be, and the same is hereby incorporated into temporary inter-

im zones, with property use restrictions identical with those described in sections 101.0407 and 101.0413 respectively of the San Diego Municipal Code.

Section 2. This is an ordinance for the preservation of the public peace, health, property and safety of the inhabitants thereof, and is an emergency measure for the reasons set forth in the preamble to this ordinance, and shall take effect and be in force from and after its passage.

Passed and adopted by the Council of the City of San Diego, California, this 1st day of April, 1958, by the following vote, to-wit:

YEAS—Councilmen: Tharp, Williams, Schneider, Kerrigan, Curran, Evenson, Mayor Dail.

NAYS—Councilmen: None.

ABSENT—Councilmen: None.

CHARLES C. DAIL,

Mayor of The City of San Diego, California.

PHILLIP ACKER,

City Clerk of The City of San Diego, California.

By HELEN M. WILLIG, Deputy.

I HEREBY CERTIFY that the foregoing ordinance was passed on the day of its introduction, to-wit, on the 1st day of April, 1958, said ordinance being of the kind and character authorized for passage on its introduction by Section 16 of the Charter.

I FURTHER CERTIFY that the reading of said ordinance in full was dispensed with by a vote of not less than four members of the Council, and that there was available for the consideration of each member of the Council prior to the day of its passage a written or printed copy of said ordinance.

PHILLIP ACKER,

City Clerk of The City of San Diego, California.

By HELEN M. WILLIG,

Deputy.

(SEAL) 4.9

Qud-MS, 7821-MS, 7830

1958

782
ORDINANCE No. _____
(New Series)

AN ORDINANCE AMENDING SECTION 62.0304 OF THE
SAN DIEGO MUNICIPAL CODE RELATING TO PUBLIC
IMPROVEMENT PERMITS.

BE IT ORDAINED, by the Council of The City of San Diego,
as follows:

Section 1. That Section 62.0304 of the San Diego Municipal Code be, and the same is hereby amended to read as follows:

"SEC. 62.0304 WORK REQUIRING CITY COUNCIL
AUTHORIZATION.

(a) Applications for encroachment or public improvement permits for which the provisions of this Article or schedule of fees do not properly apply, shall require authorization by City Council resolution. Work involving in excess of 3000 feet of property frontage shall require authorization by City Council resolution. Work for which the construction estimate is \$3000.00 or more, and requiring preparation of plans or staking, or both plans and staking by City, shall require authorization by City Council resolution.

(b) In such cases, the City Engineer shall submit the application with the recommendations to the City Manager for presentation to the City Council. Upon approval by the City Council, the City Engineer shall collect the prescribed fees and issue the required permit.

(c) A subdivider of land desiring to install public improvements in an existing public street or public right of way, shall have the option of proceeding under the provisions of this Article or under Chapter X, Article 2.

Improvements constructed in public rights of way

846
00867

in connection with recorded subdivisions, pursuant to a bonded agreement made in accordance with procedures established by Article 2, Chapter X of the Municipal Code, shall be exempt from the provisions of this Article."

Section 2. This ordinance shall take effect and be in force on the thirty-first day from and after its passage.

Presented by _____

APPROVED as
to form by J. F. DuPAUL, City Attorney,

By *Yvonne H. Anderson*
Deputy City Attorney.

00868

I HEREBY CERTIFY that the money required for the appropriation made and/or indebtedness and/or obligation incurred by reason of the provisions of the foregoing ordinance is in the Treasury, and that it is otherwise unencumbered.

Dated _____

Auditor and Comptroller of The City of San Diego, California

By _____ Deputy.

Passed and adopted by The Council of The City of San Diego on
by the following vote:

APR 1 1958

Councilmen	Yeas	Nays	Excused	Absent
Ross G. Tharp	<input checked="" type="checkbox"/>	<input type="checkbox"/>	<input type="checkbox"/>	<input type="checkbox"/>
Dudley D. Williams	<input checked="" type="checkbox"/>	<input type="checkbox"/>	<input type="checkbox"/>	<input type="checkbox"/>
Chester E. Schneider	<input checked="" type="checkbox"/>	<input type="checkbox"/>	<input type="checkbox"/>	<input type="checkbox"/>
George Kerrigan	<input checked="" type="checkbox"/>	<input type="checkbox"/>	<input type="checkbox"/>	<input type="checkbox"/>
Frank E. Curran	<input checked="" type="checkbox"/>	<input type="checkbox"/>	<input type="checkbox"/>	<input type="checkbox"/>
Justin C. Evenson	<input checked="" type="checkbox"/>	<input type="checkbox"/>	<input type="checkbox"/>	<input type="checkbox"/>
Mayor Charles C. Dail	<input checked="" type="checkbox"/>	<input type="checkbox"/>	<input type="checkbox"/>	<input type="checkbox"/>

Authenticated by:

Charles Dail

Mayor of The City of San Diego, California

PHILLIP ACKER

(Seal)

City Clerk of The City of San Diego, California

By *Helen M. Willig* Deputy

I HEREBY CERTIFY that the foregoing ordinance was not finally passed until six calendar days had elapsed between the day of its introduction and the day of its final passage, to-wit, on MAR 25 1958, and on APR 1 1958.

~~I FURTHER CERTIFY that said ordinance was read in full prior to its final passage.~~

I FURTHER CERTIFY that the reading of said ordinance in full prior to its final passage was dispensed with by a vote of not less than four members of the Council, and that there was available for the consideration of each member of the Council prior to the day of its final passage a written or printed copy of said ordinance.

PHILLIP ACKER

City Clerk of The City of San Diego, California

(Seal)

By *Helen M. Willig* Deputy.

I HEREBY CERTIFY that the foregoing ordinance was passed on the day of its introduction, to-wit, on _____, said ordinance being of the kind and character authorized for passage on its introduction by Section 16 of the Charter.

~~I FURTHER CERTIFY that the final reading of said ordinance was in full.~~

I FURTHER CERTIFY that the reading of said ordinance in full was dispensed with by a vote of not less than four members of the Council, and that there was available for the consideration of each member of the Council prior to the day of its passage a written or printed copy of said ordinance.

PHILLIP ACKER

City Clerk of The City of San Diego, California

(Seal)

By _____ Deputy.

Office of the City Clerk, San Diego, California

Document Number 569069 Filed MAR 21 1958

Ordinance Number 782 Adopted APR 1 1958

Goes into effect _____

Recorded on microfilm roll number: 146 224

570088

DOCUMENT NO.

Filed APR 10 1958

City Clerk.

By

Deputy.

Affidavit of Publication

OF

.....
.....
.....
.....
.....
.....
.....
.....
.....

Affidavit of Publication of

SAN DIEGO UNION

Affidavit of Publication

STATE OF CALIFORNIA,
COUNTY OF SAN DIEGO,
CITY OF SAN DIEGO,

SS.

85.73

In the matter of the publication of ORDINANCE #7821
(NEW SERIES) MUNICIPAL CODE

ORDINANCE No. 7821
(NEW SERIES)
AN ORDINANCE AMENDING SECTION 62.0304 OF THE SAN DIEGO MUNICIPAL CODE RELATING TO PUBLIC IMPROVEMENT PERMITS.

BE IT ORDAINED by the Council of The City of San Diego, as follows:

Section 1. That Section 62.0304 of the San Diego Municipal Code be, and the same is hereby amended to read as follows:

"SEC. 62.0304 WORK REQUIREMENT; CITY COUNCIL AUTHORIZATION.

(a) Applications for encroachment or public improvement permits for which the provisions of this Article or schedule of fees do not properly apply, shall require authorization by City Council resolution. Work involving in excess of 3000 feet of property frontage shall require authorization by City Council resolution. Work for which the construction estimate is \$3000.00 or more, and requiring preparation of plans or staking, or both plans and staking by City, shall require authorization by City Council resolution.

(b) In such cases, the City Engineer shall submit the application with the recommendations to the City Manager for presentation to the City Council. Upon approval by the City Council, the City Engineer shall collect the prescribed fees and issue the required permit.

(c) A subdivider of land desiring to install public improve-

ments in an existing public street or public right of way, shall have the option of proceeding under the provisions of this Article or under Chapter X, Article 2.

Improvements constructed in public rights of way in connection with recorded subdivisions, pursuant to a bonded agreement made in accordance with procedures established by Article 2, Chapter X of the Municipal Code, shall be exempt from the provisions of this Article.

Section 2. This ordinance shall take effect and be in force on the thirty-first day from and after its passage.

Passed and adopted by the Council of the City of San Diego, California, this 1st day of April, 1958, by the following vote, to-wit:

YEAS—Councilmen: Tharp, Williams, Schneider, Kerrigan, Curran, Evenson, Mayor Dail.

NAYS—Councilmen: None.

ABSENT—Councilmen: None.

CHARLES C. DAIL,

Mayor of The City of

San Diego, California.

PHILLIP ACKER,

City Clerk of The City of

San Diego, California.

(SEAL) By HELEN M. WILLIG, Deputy.

I HEREBY CERTIFY that the foregoing ordinance was not finally passed until six calendar days had elapsed between the day of its introduction and the day of its final passage, to-wit, on the 25th day of March, 1958, and on the 1st day of April, 1958.

I FURTHER CERTIFY that the reading of said ordinance in full prior to its final passage was dispensed with by a vote of not less than four members of the Council, and that there was available for the consideration of each member of the Council prior to the day of its final passage a written or printed copy of said ordinance.

PHILLIP ACKER,

City Clerk of The City of

San Diego, California.

(SEAL) By HELEN M. WILLIG,

Deputy.

4/9

of which the annexed clipping is a copy, has been published in said newspaper for the period of ONE (1) dayx to-wit: upon the 9th

dayx of April, 19 58, and upon the

days of _____,

19____, and that said publication was made in the said newspaper proper, and not in a supplement thereof.

J. A. Denton

Subscribed and sworn to before me, this 10th

day of April, A.D. 19 58

PHILLIP ACKER

City Clerk of the City of San Diego, California

(Seal) By *Phillip R. Worrell*
Deputy.

VERIFIED TRUE COPY

FILED IN THE OFFICE OF THE CLERK

APR 10 1958

ORIGINAL

ORDINANCE NO. 7822
(New Series)

AN ORDINANCE OF THE CITY OF SAN DIEGO, CALIFORNIA, PROPOSING AN AMENDMENT TO THE CHARTER OF SAID CITY AND ORDERING, CALLING, PROVIDING FOR, AND GIVING NOTICE OF A SPECIAL MUNICIPAL ELECTION TO BE HELD IN SAID CITY ON TUESDAY, JUNE 3, 1958, FOR THE PURPOSE OF SUBMITTING TO THE ELECTORS OF SAID CITY SAID PROPOSAL TO AMEND THE CHARTER OF THE CITY OF SAN DIEGO, AND CONSOLIDATING SAID SPECIAL MUNICIPAL ELECTION WITH THE STATEWIDE PRIMARY ELECTION TO BE HELD IN SAID CITY ON SAID DATE.

WHEREAS, the Council of The City of San Diego has had prepared, under its direction, an amendment of Section 90.1 of Article VII of the Charter of said City and proposes to submit said charter amendment to the electors of said City at a special municipal election to be held in said City on June 3, 1958; and

WHEREAS, the Board of Supervisors of the County of San Diego has granted permission for the consolidation of said special municipal election with the statewide primary election to be held on said June 3, 1958; Now, Therefore,

BE IT ORDAINED By the Council of The City of San Diego as follows:

Section 1. There is hereby ordered, called and proclaimed a special municipal election to be held in The City of San Diego, California, on the 3rd day of June, 1958, for the purpose of submitting to the electors of said City the proposal hereinafter set forth to amend the Charter of said City and, pursuant to the provisions of Section 8 of

00871

Article XI of the Constitution of the State of California, the Council of The City of San Diego, being the legislative body thereof, on its own motion, hereby proposes and submits to the electors of said City at said special municipal election the following proposition to amend the present Charter of said City:

CITY OF SAN DIEGO CHARTER
AMENDMENT PROPOSITION

Amend Section 90.1 of Article VII of the Charter of The City of San Diego to read as follows:

Section 90.1.

Subdivision 1.

Unless the context otherwise requires, the definitions set forth in this subdivision govern the construction of this section.

"City" means The City of San Diego.

"This section" means this amended Section 90.1.

"Waterworks" means all facilities, property and works of the City for the development, obtaining, conservation, production, storage, treatment, transmission, furnishing and distribution of water for public and private use (whether located within or without the City) and shall comprise the public utility system of the City for water purposes, as mentioned in Section 1 of this Charter.

"Revenues" includes all moneys received from rates, tolls or charges for water or for service from the waterworks or any part thereof, and all other income and receipts derived from the use of or operation of the waterworks or any part thereof, or otherwise arising from the waterworks or any part thereof, or any other income of the Water Department, and includes interest on all funds derived from or established for the waterworks. "Revenues" shall not be construed to include taxes or assessments.

"Water rates" means rates, tolls or charges for water or for service by the waterworks or any part thereof.

Subdivision 2.

Revenue bonds to provide money for the acquisition and construction of additions to and extensions and improvements of the waterworks of the City and the

reconstruction and replacement of parts of such waterworks and the acquisition of all lands, easements, rights and property necessary for such purposes, may be issued as provided in this section. Any issue of revenue bonds may be for any or all of said purposes. Such revenue bonds, hereinafter sometimes called "bonds" or "revenue bonds" shall not constitute an indebtedness of the City but shall constitute obligations which shall be payable, principal and interest and any premiums upon the redemption thereof prior to maturity, only from a special fund which shall consist of such revenues of the Water Department as are in excess of the amount needed to operate and maintain the Water Department (and said special fund is presently designated and is sometimes hereinafter in this section called the "Water Department Revenue Bond Fund"); provided, however, that this shall not preclude the payment or redemption of such bonds from the proceeds of refunding bonds issued to refund said revenue bonds or the use of accrued interest and premiums paid upon the sale and delivery of the revenue bonds for the payment of principal thereof or interest thereon. Refunding revenue bonds for the purpose of refunding any revenue bonds issued under this section may be issued as provided in this section and shall be payable only from the fund from which the revenue bonds to be refunded are payable. No restriction or limitation upon or procedure for the issuance of bonds in other sections of this Charter shall apply to revenue bonds issued under this section (including refunding revenue bonds) and this section shall constitute complete authority for the issuance of such revenue bonds (including such refunding revenue bonds) and no action or proceeding not required by

00871

this section shall be necessary for the valid authorization and issuance of such revenue bonds. No revenue bond issued under this section or any interest payable thereon shall be or become an obligation chargeable or enforceable against any of the tax revenues of the City or any other revenues of the City except such revenues of the Water Department as are in excess of the amount needed to operate and maintain the Water Department.

Subdivision 3.

The limitations upon bonded indebtedness of The City of San Diego contained in sections 76 and 90 of this Charter or in any other section or provision thereof shall not apply to revenue bonds issued under the provisions of this section and payable exclusively from the fund mentioned in subdivision 2 hereof derived from revenues from the waterworks of the City and not payable from taxes levied by the City. Waterworks revenue bonds payable from a special fund derived from revenues of the Water Department shall not be deemed indebtedness of the City within the meaning of the debt limitation provisions contained in sections 76 and 90 of this Charter or in any other section thereof.

Subdivision 4.

(a) To provide money for the acquisition and construction of additions to and extensions and improvements of the waterworks of the City and the reconstruction and replacement of parts of such waterworks and the acquisition of all lands, easements, rights and property necessary for such purposes, the Council may issue, in one issue or in

separate issues or series from time to time, under this section, revenue bonds not to exceed \$11,000,000 in total principal amount. All waterworks revenue bonds in excess of said sum of \$11,000,000 shall be authorized by proceedings taken in the manner hereinafter provided in paragraph (b) of this subdivision.

(b) Except as provided in paragraph (a) of this subdivision, revenue bonds payable from revenues of the Water Department may be authorized only in the manner provided in this paragraph (b).

The first step in the proceedings shall be a recommendation by the City Manager, which recommendation shall state generally the purposes of the proposed revenue bond issue and the principal amount thereof and his recommendation that revenue bonds be issued hereunder. Such recommendation need not be in any particular form.

After the recommendation by the City Manager has been received by the Council it may adopt an ordinance finding the need for the issuance of revenue bonds under this section in the amount and for the purposes set forth in the recommendation of the City Manager. The Council, by said ordinance, shall submit to the qualified voters of the City, at an election held for that purpose, the question of issuing revenue bonds pursuant to this section to provide moneys for the purposes stated in the recommendation of the City Manager.

The Council, by a vote of two-thirds of the members thereof, may adopt a resolution stating that it determines to proceed under this section without a recommendation by the City Manager and in that case such resolution shall constitute the first step in the proceeding.

Any such resolution also shall state generally the purposes of the proposed revenue bond issue and the principal amount thereof, and in the event such resolution is adopted no recommendation of the City Manager shall be required and the ordinance calling the election shall find the need for the issuance of revenue bonds under this section in the amount and for the purposes stated in such resolution. In the event the Council adopts a resolution to proceed without the recommendation by the City Manager, the ordinance calling the election may be adopted only by a vote of at least two-thirds of the members of the Council and at a meeting subsequent to that at which the resolution was adopted.

The ordinance calling the election shall:

- (a) state the purposes for which the bonds are to be issued;
- (b) state the principal amount of the bonds;
- (c) state the maximum rate of interest on the bonds, which shall not exceed six per cent per annum, payable semiannually;
- (d) call the election and fix the election date;
- (e) fix the manner of holding the election;
- (f) fix the manner of voting for or against the issuance of the bonds.

In all particulars not stated in said ordinance the election shall be held and the votes canvassed in the manner provided by law for general municipal elections in the City.

Any special election called for the purpose of voting upon a proposition of issuing bonds under this section may be consolidated with any municipal primary election or any general City election or any other election

at which all of the qualified voters residing within the City are entitled to vote. Such consolidation may be made in any manner authorized under the Elections Code of the State of California or under the Elections Code of the City.

The ordinance shall be published once a week for two succeeding weeks in the official newspaper of the City, the first publication to be at least 21 days prior to the election. No other notice of such election need be given. If a majority of the voters voting on the proposition of issuing the bonds vote in favor of the issuance thereof bonds in an amount not exceeding the amount stated in the ordinance calling the election may be issued.

No error, irregularity or omission in the election or in any of the proceedings prior thereto which does not affect the substantial rights of the electors of the City or the voters voting at the election at which any revenue bonds are authorized under this section shall invalidate the election.

Subdivision 5.

(a) The Council may issue all bonds authorized at an election or all bonds authorized under paragraph (a) of subdivision 4 of this section in one issue or may divide the principal amount thereof into two or more series and fix different dates of issuance and maturities for the bonds of each series. The Council shall provide for any issue or series of bonds (if issued in series) by ordinance. The Council shall in said ordinance fix the date of issuance and the dates of maturity of each issue or series of bonds; provided, however, that no bond shall run more than 40 years

from its date. Any ordinance providing for the issuance of bonds hereunder shall recite the objects and purposes for which the bonds are to be issued, the principal amount of the bonds to be issued pursuant to such ordinance, and the maximum rate of interest to be payable thereon, not to exceed six per cent per annum, payable semiannually.

(b) Said bonds shall be issued in negotiable form and shall be negotiable. The recitals of regularity of proceedings in any revenue bond issued and sold under this section shall be conclusive evidence of compliance with the provisions of this Charter and of the validity of such bond and no bona fide purchaser of such bond containing the recital permitted by this section shall be required to see to the existence of any fact or to the performance of any condition or to the taking of any proceedings required prior to the actual issuance and delivery of said bonds or to the application of the purchase price paid for said bonds.

Subdivision 6.

In any ordinance providing for the issuance of revenue bonds under this section the Council may fix the terms and conditions thereof (including covenants) and may in any article, section, sentence or clause thereof make such provision (including covenant) as it may deem necessary or desirable to facilitate the issuance and sale of the bonds or for the protection or security of the holders thereof, including, without affecting the generality of the foregoing, any or all of the following:

(a) The denomination or denominations of the bonds, the medium of payment thereof, the place or places of payment

thereof, which may be within or without the State of California, the form of said bonds (including recitals of regularity) and of interest coupons pertaining thereto, the form, denomination and conditions of any temporary bonds or interim certificates (which temporary bonds or interim certificates may be issued without interest coupons), and the manual (one signature must be manual) and facsimile signatures to be affixed to said bonds (definitive or temporary) or interim certificates, and the facsimile signature to be affixed to interest coupons;

(b) Provisions for the call and redemption prior to maturity of any part of or all of said bonds and the premiums to be paid upon such call and redemption;

(c) Said bonds shall be designated "Waterworks Revenue Bonds" and each bond shall state on its face that it does not constitute an indebtedness of The City of San Diego but is an obligation payable, principal and interest, and premiums, if any, upon the redemption thereof, only from a special fund which shall consist of such revenues of the Water Department as are in excess of the amount needed to operate and maintain the Water Department; provided, however, that the foregoing statement shall not preclude the payment or the redemption of said bonds from the proceeds of refunding bonds or the payment thereof from premium and accrued interest obtained upon the sale of the bonds. Such special fund is presently designated and is sometimes hereinafter in this section called the Water Department Revenue Bond Fund;

(d) Covenants relating to rates for the use of water or for services from the waterworks system. Such rates and charges for the use of water or service from the

waterworks system shall provide revenues at least sufficient to pay, as the same shall become due, principal of and interest on all outstanding revenue bonds payable out of the revenues of the Water Department, including premiums, if any, due upon the redemption of any thereof (and including all payments required to be made into reserve and sinking funds, if any, for said revenue bonds or any thereof), and all other obligations and indebtedness payable out of said revenues, in addition to paying, as the same shall become due, the necessary expenses of operating and maintaining the Water Department;

(e) Covenants relating to the extent to which such services may be furnished or rendered to the City or to any government, department of government, public corporation or body free or at lower rates than otherwise charged;

(f) The collection, deposit and safekeeping of the revenues, and the permissible uses thereof;

(g) The construction fund into which the principal sums from the sale of the bonds shall be placed, the special fund or funds to be established and maintained for the payment of principal and interest of the bonds, including reserve, sinking, bond service, redemption, and trust funds, and any revenue bond payable from the Water Department Revenue Bond Fund may be paid from any such special fund established therefor; the permissible investments of moneys in said funds, or any thereof; the accounts and records to be kept, audits thereof and examination of such audits by bondholders and others;

(h) Carrying of insurance upon the waterworks or any part of the waterworks system or property against any or all risks, and in case of loss the application of the insurance proceeds;

(i) Prohibition against or limitations upon the sale, lease or other disposition or transfer of the waterworks of the City or any substantial part thereof, and the use of any funds derived from any sale, lease or other disposition or transfer permitted under the terms of such ordinance;

(j) Limitations upon the issuance of any additional bonds payable out of the revenues of the Water Department, but no bonds shall be issued pursuant to this section or under any other provision of the Charter or any other law having any priority in payment of principal or interest out of the revenues of the Water Department over any revenue bonds theretofore or thereafter issued and payable out of such revenues;

(k) Provisions whereby the consent or agreement of a stated percentage or number of the holders of the bonds may bind all holders to modifications of such provisions of the ordinance, resolution or order authorizing or providing for the issuance of such bonds or the sale thereof as may be stated in such ordinance or to a refunding of said bonds and to calls or exchanges in connection with such refunding;

(l) For the issuance of a duplicate in the manner and upon such terms and conditions as the Council may determine, in the event any bond, temporary bond, coupon or interim certificate of any such issue is lost, destroyed or mutilated;

(m) Any other provision (including covenant) valid under the Constitutions of the State of California and the United States of America.

Subdivision 7.

Any ordinance providing for the issuance of any revenue bonds under this section and all other ordinances,

resolutions or orders in the proceeding for the issuance of said bonds shall constitute a contract with the holders of the bonds and may be enforced by any holder by mandamus, injunction or any other applicable legal action, suit, proceeding or other remedy.

Subdivision 8.

Bonds issued under this section shall be sold only at public sale following such notice as the Council, by order or resolution, may prescribe; provided, however, that if no bid is received or if the bid or bids received are not satisfactory the Council may reject all bids received, if any, and may thereafter sell such bonds at public or private sale; provided, further, that the provisions of this subdivision shall not apply to the exchange of any refunding bonds for outstanding bonds. Any revenue bonds issued hereunder may be sold at a fixed rate of interest or the bidders may be invited to state the rate or rates of interest at which they will purchase said bonds, but no rate of interest on any of the bonds shall exceed six per cent per annum, payable semi-annually. If the bidders are invited to state the interest rate or rates, then upon the acceptance of a bid the Council shall by resolution or order, which shall not be subject to referendum, fix such interest rate or rates as have been bid by the successful bidder as the rate or rates of interest on bonds sold. Said bonds shall be sold for not less than par and accrued interest to date of delivery.

Subdivision 9.

The proceeds from the sale of bonds issued hereunder (except premium and accrued interest which shall be paid into the bond service or other fund designated or established for

the payment of principal and interest of the bonds) shall be paid into the construction fund designated by the ordinance providing for the issuance of said bonds and shall be applied exclusively to the objects and purposes set forth in such ordinance; provided, however, (1) that the Water Department Revenue Bond Fund from which the bonds are payable may be reimbursed from such proceeds for expenditures for purposes for which the bonds were issued made from such fund after the issuance of the bonds has been authorized at the election thereon, (2) that said proceeds may be used for the payment of interest on said bonds during the period of acquisition and construction and for the first six months thereafter; and (3) that when the objects and purposes for which the bonds are issued have been accomplished any remaining unexpended funds derived from the sale of the bonds shall be used for the payment of principal and interest of said revenue bonds or for the redemption of any callable bonds thereof.

Subdivision 10.

Refunding revenue bonds may be issued for the payment or redemption of any revenue bonds issued pursuant to this section and such refunding bonds may be issued in principal amount sufficient to refund the outstanding bonds proposed to be refunded thereby, including payment of accrued interest and of any premiums thereon and all expenses of such refunding. Refunding revenue bonds shall be authorized, issued and sold substantially in the manner provided for the issuance and sale of other revenue bonds hereunder or may be exchanged for the outstanding bonds to be refunded upon such terms and conditions as may be stated in the

ordinance authorizing such refunding bonds, except that no election shall be necessary to authorize the issuance of refunding bonds hereunder.

Subdivision 11.

To the extent that any provision of any ordinance authorizing the issuance of revenue bonds pursuant to this section or any provision of any ordinance, resolution or order pertaining to such revenue bonds adopted pursuant to the authority of this section is inconsistent with any of the provisions of any other section of this charter the provisions of such ordinance, resolution or order shall control so long as any of the bonds or coupons to which the same pertain are outstanding and unpaid. No bond shall be deemed to be outstanding and unpaid within the meaning of this section if moneys for the purpose of paying the same or redeeming the same prior to maturity and sufficient therefor have been irrevocably set aside in a bond service fund, sinking fund, redemption fund, or other trust fund created to insure the payment or redemption thereof.

The Council is authorized to take any and all steps and proceedings necessary or convenient for the authorization, issuance and sale of revenue bonds under this section and for the payment or redemption thereof.

That the manner and form in which said proposition shall be presented and submitted to the voters at the election is set out in Section 3 of this ordinance.

Section 2. That the polls for said election shall be opened at seven o'clock A.M. of the day of said election and shall remain open continuously from said time until seven o'clock P.M. of the same day, when said polls shall be closed, except as provided in Section 5734 of the Elections Code of the State of California.

Section 3. This election being consolidated with the statewide primary election and the Board of Supervisors being authorized to canvass the returns and only one form of ballot being authorized, the method of voting upon said charter amendment proposition shall be as provided in the Elections Code of the State of California, and on the ballots to be used at said special municipal election, in addition to any other matters required by law, there shall be printed substantially the following:

MARK CROSSES (+) ON BALLOT ONLY WITH RUBBER STAMP;
NEVER WITH PEN OR PENCIL.

(ABSENTEE BALLOTS MAY BE MARKED WITH PEN AND INK
OR PENCIL.)

INSTRUCTIONS TO VOTERS

To vote on any measure, stamp a cross (+) in the voting square after the word "YES" or after the word "NO." All marks, except the cross (+) are forbidden. All distinguishing marks or erasures are forbidden and make the ballot void.

If you wrongly stamp, tear or deface this ballot, return it to the inspector of election and obtain another.

On absent voter's ballots mark a cross (+) with pen or pencil.

: CITY OF SAN DIEGO CHARTER	:	:	:
: AMENDMENT PROPOSITION:	:	:	:
: Amend Article VII of	:	:	:
: the Charter of The City of	:	:	:
: San Diego by amending	:	:	:
: Section 90.1.	:	:	:
: YES	:	:	:
: This amendment changes	:	:	:
: the procedure for The City of	:	:	:
: San Diego to authorize, issue	:	:	:
: and sell revenue bonds for water-	:	:	:
: works purposes; and authorizes	:	:	:
: the issuance and sale of not to	:	:	:
: exceed \$11,000,000 of revenue	:	:	:
: bonds, payable solely from the	:	:	:
: revenues of the Water Department,	:	:	:
: to provide money for the acquisi-	:	:	:
: tion and construction of addi-	:	:	:
: tions to and extensions and	:	:	:
: improvements of the waterworks	:	:	:
: of the City and the reconstruc-	:	:	:
: tion and replacement of parts of	:	:	:
: such waterworks and the acquisi-	:	:	:
: tion of all lands, easements,	:	:	:
: rights and property necessary	:	:	:
: for such purposes.	:	:	:
: NO	:	:	:

Section 4. Said proposition shall be designated on the ballot by a letter printed on the left margin of the square containing the description of the measure, as provided in Section 3831 of the Elections Code of the State of California.

Section 5. A cross (+) placed in the voting square after the word "YES" in the manner hereinbefore provided shall be counted in favor of the proposition. A cross (+) placed in the voting square after the word "NO" in the manner hereinbefore provided shall be counted against the proposition.

Section 6. That said special municipal election hereby called to be held in The City of San Diego on the

3rd day of June, 1958, shall be and is hereby ordered consolidated with the statewide primary election to be held on said date, and within The City of San Diego the precincts, polling places and officers of election for the special municipal election hereby called shall be the same as those provided for said primary election.

Said Board of Supervisors has heretofore ordered the consolidation of this special municipal election with the statewide primary election and said Board of Supervisors is authorized hereby to canvass the returns of the special municipal election hereby called and within The City of San Diego the election shall be held in all respects as if there were only one election, and only one form of ballot, namely, the ballots used at such primary election, shall be used. Said Board of Supervisors shall certify the result of the canvass of the returns of such special municipal election to the Council of The City of San Diego, who shall thereupon declare the result thereof.

Section 7. That only qualified voters of The City of San Diego shall be permitted to vote at the special municipal election hereby called.

Section 8. The City Clerk of said City is hereby directed to cause such proposed amendment to be published once in the official newspaper of said City, to wit, The San Diego Union, and in each edition thereof during the day of publication. Said publication shall be not less than 40 nor more than 60 days prior to the date of said election. Said City Clerk is further directed to cause copies of such proposed charter amendment to be printed in

convenient pamphlet form and in type of not less than 10-point and shall cause copies thereof to be mailed to each of the qualified electors of said City, and said City Clerk shall, until the day fixed for the election upon such charter amendment, advertise in The San Diego Union, being the official newspaper of said City and a newspaper of general circulation in said City, a notice that copies of said amendment may be had upon application therefor to the City Clerk of said City.

Section 9. The City Clerk is further directed to cause this ordinance to be published once in the City official newspaper, to wit, The San Diego Union. No other notice of such election need be given.

Section 10. This ordinance shall take effect and be in force from and after its passage.

Presented by George E. Bean *en*

APPROVED AS TO FORM:

J. F. DuPAUL,
City Attorney

By *Paul W. Reese*
Assistant City Attorney

I HEREBY CERTIFY that the money required for the appropriation made and/or indebtedness and/or obligation incurred by reason of the provisions of the foregoing ordinance is in the Treasury, and that it is otherwise unencumbered.

Dated _____

Auditor and Comptroller of The City of San Diego, California

By _____ Deputy.

Passed and adopted by The Council of The City of San Diego on
by the following vote:

APR 1 1958

Councilmen	Yeas	Nays	Excused	Absent
Ross G. Tharp	<input checked="" type="checkbox"/>	<input type="checkbox"/>	<input type="checkbox"/>	<input type="checkbox"/>
Dudley D. Williams	<input checked="" type="checkbox"/>	<input type="checkbox"/>	<input type="checkbox"/>	<input type="checkbox"/>
Chester E. Schneider	<input checked="" type="checkbox"/>	<input type="checkbox"/>	<input type="checkbox"/>	<input type="checkbox"/>
George Kerrigan	<input checked="" type="checkbox"/>	<input type="checkbox"/>	<input type="checkbox"/>	<input type="checkbox"/>
Frank E. Curran	<input checked="" type="checkbox"/>	<input type="checkbox"/>	<input type="checkbox"/>	<input type="checkbox"/>
Justin C. Evenson	<input checked="" type="checkbox"/>	<input type="checkbox"/>	<input type="checkbox"/>	<input type="checkbox"/>
Mayor Charles C. Dail	<input checked="" type="checkbox"/>	<input type="checkbox"/>	<input type="checkbox"/>	<input type="checkbox"/>

Authenticated by:

Charles C. Dail
Mayor of The City of San Diego, California

(Seal)

PHILLIP ACKER

City Clerk of The City of San Diego, California

By *Helen M. Willis* Deputy

I HEREBY CERTIFY that the foregoing ordinance was not finally passed until six calendar days had elapsed between the day of its introduction and the day of its final passage, to-wit, on _____, and on _____.

I FURTHER CERTIFY that said ordinance was read in full prior to its final passage.

I FURTHER CERTIFY that the reading of said ordinance in full prior to its final passage was dispensed with by a vote of not less than four members of the Council, and that there was available for the consideration of each member of the Council prior to the day of its final passage a written or printed copy of said ordinance.

City Clerk of The City of San Diego, California

(Seal)

By _____ Deputy.

I HEREBY CERTIFY that the foregoing ordinance was passed on the day of its introduction, to-wit, on APR 1 1958, said ordinance being of the kind and character authorized for passage on its introduction by Section 16 of the Charter.

~~I FURTHER CERTIFY that the final reading of said ordinance was in full.~~

I FURTHER CERTIFY that the reading of said ordinance in full was dispensed with by a vote of not less than four members of the Council, and that there was available for the consideration of each member of the Council prior to the day of its passage a written or printed copy of said ordinance.

PHILLIP ACKER

City Clerk of The City of San Diego, California

By *Helen M. Willis* Deputy.

(Seal)

Office of the City Clerk, San Diego, California

Document Number 569556 Filed MAR 31 1958

Ordinance Number 7822 Adopted APR 1 1958

Goes into effect _____

Recorded on microfilm roll number: 116 215

DOCUMENT NO. **569933**

Filed **APR - 7 1958**

City Clerk.

By Deputy.

Affidavit of Publication
OF

.....
.....
.....
.....
.....
.....
.....
.....
.....
.....

7023
ORDINANCE No. _____
(New Series)

AN ORDINANCE INCORPORATING A PORTION OF LOT 23, The Highlands, in The City of San Diego, California, INTO M-1A ZONE, AS DEFINED BY SECTION 101.0436 OF THE SAN DIEGO MUNICIPAL CODE, AND REPEALING ORDINANCE No. 5252 (New Series), ADOPTED JULY 1, 1952, INsofar AS THE SAME CONFLICTS HEREWITH.

BE IT ORDAINED, by the Council of The City of San Diego, as follows:

Section 1. That if, as and when, and in the event that within one year of the effective date of this ordinance, a portion of Lot 23, The Highlands, in The City of San Diego, California, as indicated on Zone Map Drawing No. B-874, contained in City Clerk's Document No. 568486, is subdivided, and a final subdivision map thereof duly recorded, and within such subdivision, provision is made for the installation of public utility services and the dedication of streets, alleys and easements for public use, the provisions of section 101.0436 of the San Diego Municipal Code shall attach and become applicable to the said subdivided lands and the said subdivided lands shall be incorporated into M-1A zone, as such zone is designated and defined by section 101.0436 of the San Diego Municipal Code, the boundary of such zone to be as indicated on Zone Map Drawing No. B-874, filed in the office of the City Clerk as Document No. 568486.

Section 2. That in the event the zoning restriction shall attach to the said subdivided lands described in section 1 of this ordinance, Ordinance No. 5252 (New Series) of the ordinances of The City of San Diego, approved July 1, 1952, and

entitled, "An ordinance incorporating a portion of Lots 72 and 78, Rancho Mission of San Diego, Lots 1, 2, 3 and 4, Block 21, and Lot 6, Block 10, Rosedale and Lots 7, 8, 9, 10, 23 and 24 of The Highlands, in The City of San Diego, California, into R-1 zone, as defined by section 101.0405 of the San Diego Municipal Code.", be, and the same is repealed insofar as the same conflicts herewith.

Presented by _____

APPROVED as

to form by J. F. DuPAUL, City Attorney,

By *Yvonne N. Anderson*
Deputy City Attorney.

I HEREBY CERTIFY that the money required for the appropriation made and/or indebtedness and/or obligation incurred by reason of the provisions of the foregoing ordinance is in the Treasury, and that it is otherwise unencumbered.

Dated _____ Auditor and Comptroller of The City of San Diego, California

By _____ Deputy.

APR 3 1958

Passed and adopted by The Council of The City of San Diego on by the following vote:

Councilmen	Yeas	Nays	Excused	Absent
Ross G. Tharp	<input checked="" type="checkbox"/>	<input type="checkbox"/>	<input type="checkbox"/>	<input type="checkbox"/>
Dudley D. Williams	<input checked="" type="checkbox"/>	<input type="checkbox"/>	<input type="checkbox"/>	<input type="checkbox"/>
Chester E. Schneider	<input checked="" type="checkbox"/>	<input type="checkbox"/>	<input type="checkbox"/>	<input type="checkbox"/>
George Kerrigan	<input checked="" type="checkbox"/>	<input type="checkbox"/>	<input type="checkbox"/>	<input type="checkbox"/>
Frank E. Curran	<input checked="" type="checkbox"/>	<input type="checkbox"/>	<input type="checkbox"/>	<input type="checkbox"/>
Justin C. Evenson	<input type="checkbox"/>	<input type="checkbox"/>	<input type="checkbox"/>	<input checked="" type="checkbox"/>
Mayor Charles C. Dail	<input type="checkbox"/>	<input type="checkbox"/>	<input type="checkbox"/>	<input checked="" type="checkbox"/>

Authenticated by:

Charles C. Dail

Mayor of The City of San Diego, California

PHILLIP ACKER

City Clerk of The City of San Diego, California

(Seal)

By *Helena M. Williams* Deputy

I HEREBY CERTIFY that the foregoing ordinance was not finally passed until six calendar days had elapsed between the day of its introduction and the day of its final passage, to-wit, on MAR 27 1958 and on APR 3 1958

I FURTHER CERTIFY that said ordinance was read in full prior to its final passage.

I FURTHER CERTIFY that the reading of said ordinance in full prior to its final passage was dispensed with by a vote of not less than four members of the Council, and that there was available for the consideration of each member of the Council prior to the day of its final passage a written or printed copy of said ordinance.

PHILLIP ACKER

City Clerk of The City of San Diego, California

(Seal)

By *Helena M. Williams* Deputy.

I HEREBY CERTIFY that the foregoing ordinance was passed on the day of its introduction, to-wit, on _____, said ordinance being of the kind and character authorized for passage on its introduction by Section 16 of the Charter.

I FURTHER CERTIFY that the final reading of said ordinance was in full.

I FURTHER CERTIFY that the reading of said ordinance in full was dispensed with by a vote of not less than four members of the Council, and that there was available for the consideration of each member of the Council prior to the day of its passage a written or printed copy of said ordinance.

City Clerk of The City of San Diego, California

(Seal)

By _____ Deputy.

Office of the City Clerk, San Diego, California

Document Number 569301 Filed MAR 25 1958

Ordinance Number 782 Adopted APR 3 1958

Goes into effect _____

Recorded on microfilm roll number: _____

570409

DOCUMENT NO.

APR 15 1958

Filed

.....
City Clerk.

By

.....
Deputy.

.....
Affidavit of Publication
OF
.....
.....
.....
.....
.....
.....

Affidavit of Publication

Affidavit of Publication of
SAN DIEGO UNION

STATE OF CALIFORNIA,
COUNTY OF SAN DIEGO,
CITY OF SAN DIEGO

35.73

ORDINANCE #7823

In the matter of the publication of
(NEW SERIES) HIGHLANDS

ORDINANCE NO. 7823 (NEW SERIES)

AN ORDINANCE INCORPORATING A PORTION OF LOT 23, THE HIGHLANDS, IN THE CITY OF SAN DIEGO, CALIFORNIA, INTO M-1A ZONE, AS DEFINED BY SECTION 101.0436 OF THE SAN DIEGO MUNICIPAL CODE, AND REPEALING ORDINANCE NO. 5252 (NEW SERIES), ADOPTED JULY 1, 1952, INsofar AS THE SAME CONFLICTS HEREWITH.

BE IT ORDAINED, by the Council of The City of San Diego, as follows:

Section 1. That if, as and when, and in the event that within one year of the effective date of this ordinance, a portion of Lot 23, The Highlands, in The City of San Diego, California, as indicated on Zone Map Drawing No. B-874, contained in City Clerk's Document No. 568486, is subdivided, and final subdivision map thereof duly recorded, and within such subdivision, provision is made for the installation of public utility services and the dedication of streets, alleys and easements for public use, the provisions of section 101.0436 of the San Diego Municipal Code shall attach and become applicable to the said subdivided lands and the said subdivided lands shall be incorporated into M-1A zone, as such zone is designated and defined by section 101.0436 of the San Diego Municipal Code, the boundary of such zone to be as indicated on Zone Map Drawing No. B-874, filed in the office of the City Clerk as Document No. 568486.

Section 2. That in the event the zoning restriction shall attach to the said subdivided lands described in section 1 of this ordinance, Ordinance No. 5252 (New Series) of the ordinances of The City of San Diego, approved July 1, 1952, and entitled, "An ordinance incorporating a portion of Lots 72 and 78, Rancho Mission of San Diego, Lots 1, 2, 3 and 4, Block 21, and Lot 6, Block 10, Rosedale and Lots 7, 8, 9, 10, 23 and 24 of The Highlands, in The City of San Diego, California, into R-1 zone, as defined by section 101.0405 of the San Diego Municipal Code," be, and the same is repealed insofar as the same conflicts herewith.

Passed and adopted by the Council of the City of San Diego, California, this 3rd day of April, 1958, by the following vote, to-wit:

YEAS - Councilmen: Tharp, Williams, Schneider, Kerrigan, Curran.
NAYS - Councilmen: None.
ABSENT - Councilman: Evenson, Mayor Dail.

CHARLES C. DAIL,
Mayor of The City of San Diego, California.
PHILLIP ACKER,
City Clerk of The City of San Diego, California.
By HELEN M. WILLIG, Deputy.

I HEREBY CERTIFY that the foregoing ordinance was not finally passed until six calendar days had elapsed between the day of its introduction and the day of its final passage, to-wit, on the 27th day of March, 1958, and on the 3rd day of April, 1958.

I FURTHER CERTIFY that the reading of said ordinance in full prior to its final passage was dispensed with by a vote of not less than four members of the Council, and that there was available for the consideration of each member of the Council prior to the day of its final passage a written or printed copy of said ordinance.

PHILLIP ACKER,
City Clerk of The City of San Diego, California.
By HELEN M. WILLIG, Deputy.
4/11

J. A. Denton, being duly sworn, deposes and says: That he is a resident of the County of San Diego, State of California, over twenty-one years of age, and not interested as a party or otherwise in the above-named matter.

That he is the principal clerk of the printers of The San Diego Union, a newspaper published daily in the City of San Diego, County of San Diego, State of California, and of general circulation in said City; that as such principal clerk he has charge of all the advertisements published in said newspaper; that the said

ORDINANCE

of which the annexed clipping is a copy, has been published in said newspaper for the period of ONE (1) day, to-wit: upon the 11th

day of April, 1958, and upon the

days of

1958, and that said publication was made in the said newspaper proper, and not in a supplement thereof.

J. A. Denton
Subscribed and sworn to before me, this 15th day of April, A.D. 1958.

PHILLIP ACKER

City Clerk of the City of San Diego, California

(Seal) By Corwyn L. Worrell Deputy.

00897

San Diego, California
City Clerk's Office
APR 15 1958

ORDINANCE NO. 782
(New Series)

AN ORDINANCE INCORPORATING A PORTION OF LOT 13, RANCHO MISSION, IN THE CITY OF SAN DIEGO, CALIFORNIA, INTO C-1A ZONE, AS DEFINED BY SECTION 101.0431 OF THE SAN DIEGO MUNICIPAL CODE, AND REPEALING ORDINANCE No. 6518 (NEW SERIES), ADOPTED MAY 24, 1955, INsofar AS THE SAME CONFLICTS HEREWITH.

BE IT ORDAINED, by the Council of The City of San Diego, as follows:

Section 1. That if, as and when, and in the event that within one year of the effective date of this ordinance, a portion of Lot 13, Rancho Mission, in The City of San Diego, California, as indicated on Zone Map Drawing No. B-886, contained in City Clerk's Document No. 568485, is subdivided, and a final subdivision map thereof duly recorded, and within such subdivision, provision is made for the installation of public utility services and the dedication of streets, alleys and easements for public use, the provisions of section 101.0431 of the San Diego Municipal Code shall attach and become applicable to the said subdivided lands and the said subdivided lands shall be incorporated into C-1A zone, as such zone is designated and defined by section 101.0431 of the San Diego Municipal Code, the boundary of such zone to be as indicated on Zone Map Drawing No. B-886, filed in the office of the City Clerk as Document No. 568485.

Section 2. That in the event the zoning restriction shall attach to the said subdivided lands described in section 1 of this ordinance, Ordinance No. 6518 (New Series) of the ordinances of The City of San Diego, adopted May 24, 1955, and entitled,

"An Ordinance incorporating a portion of Lot 13, Rancho Mission in The City of San Diego, California, into R-1 zone, as defined by section 101.0405 of the San Diego Municipal Code and repealing ordinance No. 6489 (New Series), adopted April 21, 1955.", be, and the same is repealed insofar as the same conflicts herewith.

Section 3. This ordinance shall take effect and be in force on the thirty-first day from and after its passage.

Presented by _____

APPROVED as

to form by J. F. DuPAUL, City Attorney,

By *James W. Andrew*
Deputy City Attorney.

I HEREBY CERTIFY that the money required for the appropriation made and/or indebtedness and/or obligation incurred by reason of the provisions of the foregoing ordinance is in the Treasury, and that it is otherwise unencumbered.

Dated _____ Auditor and Comptroller of The City of San Diego, California

By _____ Deputy.

Passed and adopted by The Council of The City of San Diego on
by the following vote:

APR 3 1958

Councilmen	Yeas	Nays	Excused	Absent
Ross G. Tharp	<input checked="" type="checkbox"/>	<input type="checkbox"/>	<input type="checkbox"/>	<input type="checkbox"/>
Dudley D. Williams	<input checked="" type="checkbox"/>	<input type="checkbox"/>	<input type="checkbox"/>	<input type="checkbox"/>
Chester E. Schneider	<input checked="" type="checkbox"/>	<input type="checkbox"/>	<input type="checkbox"/>	<input type="checkbox"/>
George Kerrigan	<input checked="" type="checkbox"/>	<input type="checkbox"/>	<input type="checkbox"/>	<input type="checkbox"/>
Frank E. Curran	<input checked="" type="checkbox"/>	<input type="checkbox"/>	<input type="checkbox"/>	<input type="checkbox"/>
Justin C. Evenson	<input type="checkbox"/>	<input type="checkbox"/>	<input type="checkbox"/>	<input checked="" type="checkbox"/>
Mayor Charles C. Dail	<input type="checkbox"/>	<input type="checkbox"/>	<input type="checkbox"/>	<input checked="" type="checkbox"/>

Authenticated by:

Charles C. Dail
Mayor of The City of San Diego, California

(Seal)

PHILLIP ACKER

City Clerk of The City of San Diego, California

By *Helen M. Willig* Deputy

I HEREBY CERTIFY that the foregoing ordinance was not finally passed until six calendar days had elapsed between the day of its introduction and the day of its final passage, to-wit, on MAY 27 1958 and on APR 3 1958

I FURTHER CERTIFY that said ordinance was read in full prior to its final passage.

I FURTHER CERTIFY that the reading of said ordinance in full prior to its final passage was dispensed with by a vote of not less than four members of the Council, and that there was available for the consideration of each member of the Council prior to the day of its final passage a written or printed copy of said ordinance.

PHILLIP ACKER

City Clerk of The City of San Diego, California

(Seal)

By *Helen M. Willig* Deputy.

I HEREBY CERTIFY that the foregoing ordinance was passed on the day of its introduction, to-wit, on _____, said ordinance being of the kind and character authorized for passage on its introduction by Section 16 of the Charter.

I FURTHER CERTIFY that the final reading of said ordinance was in full.

I FURTHER CERTIFY that the reading of said ordinance in full was dispensed with by a vote of not less than four members of the Council, and that there was available for the consideration of each member of the Council prior to the day of its passage a written or printed copy of said ordinance.

City Clerk of The City of San Diego, California

(Seal)

By _____ Deputy.

Office of the City Clerk, San Diego, California

Document Number **569300** Filed _____

Ordinance Number **782** Adopted **APR 3 1958**

Goes into effect _____

Recorded on microfilm roll number: **116 327**

DOCUMENT NO. **570410**

Filed **APR 15 1958**

City Clerk.

By *Deputy.*

Affidavit of Publication
OF

.....
.....
.....
.....
.....
.....
.....
.....
.....
.....

Affidavit of Publication

Affidavit of Publication of
SAN DIEGO UNION

STATE OF CALIFORNIA,
COUNTY OF SAN DIEGO,
CITY OF SAN DIEGO

2573

ORDINANCE #7824

In the matter of the publication of
(NEW SERIES) RANCHO MISSION

ORDINANCE NO. 7824 (NEW SERIES)

AN ORDINANCE INCORPORATING A PORTION OF LOT 13, RANCHO MISSION, IN THE CITY OF SAN DIEGO, CALIFORNIA, INTO C-1A ZONE, AS DEFINED BY SECTION 101.0431 OF THE SAN DIEGO MUNICIPAL CODE, AND REPEALING ORDINANCE NO. 6518 (NEW SERIES), ADOPTED MAY 24, 1955, IN SO FAR AS THE SAME CONFLICTS HEREWITH.

BE IT ORDAINED, by the Council of The City of San Diego, as follows:

Section 1. That if, as and when, and in the event that within one year of the effective date of this ordinance, a portion of Lot 13, Rancho Mission, in The City of San Diego, California, as indicated on Zone Map Drawing No. B-886, contained in City Clerk's Document No. 568485, is subdivided, and a final subdivision map thereof duly recorded, and within such subdivision, provision is made for the installation of public utility services and the dedication of streets, alleys and easements for public use, the provisions of section 101.0431 of the San Diego Municipal Code shall attach and become applicable to the said subdivided lands and the said subdivided lands shall be incorporated into C-1A zone, as such zone is designated and defined by section 101.0431 of the San Diego Municipal Code, the boundary of such zone to be as indicated on Zone Map Drawing No. B-886, filed in the office of the City Clerk as Document No. 568485.

Section 2. That in the event the zoning restriction shall attach to the said subdivided lands described in section 1 of this ordinance, Ordinance No. 6518 (New Series) of the ordinances of The City of San Diego, adopted May 24, 1955, and entitled, "An Ordinance incorporating a portion of Lot 13, Rancho Mission in The City of San Diego, California, into R-1 zone, as defined by section 101.0405 of the San Diego Municipal Code and repealing ordinance No. 6489 (New Series), adopted April 21, 1955," be, and the same is repealed insofar as the same conflicts herewith.

Section 3. This ordinance shall take effect and be in force on the thirty-first day from and after its passage.

Passed and adopted by the Council of the City of San Diego, California, this 3rd day of April, 1958, by the following vote, to-wit:

YEAS — Councilmen: Tharp, Williams, Schneider, Kerrigan, Curran.
NAYS — Councilmen: None.
ABSENT — Councilman: Evenson, Mayor Dall.

CHARLES C. DAIL,
Mayor of The City of San Diego, California.

(SEAL) PHILLIP ACKER,
City Clerk of the City of San Diego, California.
By HELEN M. WILLIG, Deputy.

I HEREBY CERTIFY that the foregoing ordinance was not finally passed until six calendar days had elapsed between the day of its introduction and the day of its final passage, to-wit, on the 27th day of March, 1958, and on the 3rd day of April, 1958.

I FURTHER CERTIFY that the reading of said ordinance in full prior to its final passage was dispensed with by a vote of not less than four members of the Council, and that there was available for the consideration of each member of the Council prior to the day of its final passage a written or printed copy of said ordinance.

PHILLIP ACKER,
City Clerk of The City of San Diego, California.
By HELEN M. WILLIG, Deputy.

4/11

J. A. Denton, being duly sworn, deposes and says: That he is a resident of the County of San Diego, State of California, over twenty-one years of age, and not interested as a party or otherwise in the above-named matter.

That he is the principal clerk of the printers of The San Diego Union, a newspaper published daily in the City of San Diego, County of San Diego, State of California, and of general circulation in said City; that as such principal clerk he has charge of all the advertisements published in said newspaper; that the said ORDINANCE

of which the annexed clipping is a copy, has been published in said newspaper for the period of ONE (1) day, to-wit: upon the 11th

day of April, 19 58, and upon the

days of

19, and that said publication was made in the said newspaper proper, and not in a supplement thereof.

J. A. Denton

Subscribed and sworn to before me, this 15th day of April, A.D. 1958

PHILLIP ACKER

City Clerk of the City of San Diego, California

(Seal) By Phillip L. Warrill Deputy.

APR 15 10 21 AM 1958
CITY CLERK'S OFFICE

ORDINANCE No. _____
(New Series)

AN ORDINANCE INCORPORATING LOTS 44 TO 48, INCLUSIVE, BLOCK 1; LOTS 1 TO 4, INCLUSIVE, BLOCK 18; LOTS 25 TO 36, INCLUSIVE, BLOCK 187 AND LOTS 13 TO 24, INCLUSIVE, BLOCK 188, CITY HEIGHTS, IN THE CITY OF SAN DIEGO, CALIFORNIA, INTO R-4 ZONE, AS DEFINED BY SECTION 101.0417 OF THE SAN DIEGO MUNICIPAL CODE, AND REPEALING ORDINANCE No. 12820, APPROVED APRIL 28, 1930, INSOFAR AS THE SAME CONFLICTS HEREWITH.

BE IT ORDAINED, by the Council of The City of San Diego, as follows:

Section 1. That Lots 44 to 48, inclusive, Block 1; Lots 1 to 4, inclusive, Block 18; Lots 25 to 36, inclusive, Block 187 and Lots 13 to 24, inclusive, Block 188, City Heights, in The City of San Diego, California, within the boundary of the district designated "R-4" on that certain City Planning Commission Zone Map Drawing No. B-878, filed in the office of the City Clerk of said City, under Document No. 568879, be, and the same are hereby incorporated into R-4 zone, as said zone is described and defined by section 101.0417 of the San Diego Municipal Code.

Section 2. That Ordinance No. 12820, approved April 28, 1930, and entitled, "An ordinance incorporating North Park, Altadena and Vicinity, in The City of San Diego, California, into R-2, R-4 and C Zones, as defined by Ordinance No. 8924 of the ordinances of said City as amended by Ordinance No. 12609; and repealing Ordinances Nos. 11221, 11404 and 11570.", be, and the same is hereby repealed insofar as the same conflicts herewith.

Section 3. This ordinance shall take effect and be in force on the thirty-first day from and after its passage.

Presented by _____

APPROVED as to form by J. F. DuPAUL, City Attorney,

By *Thomas N. Anderson*
Deputy City Attorney

00903

I HEREBY CERTIFY that the money required for the appropriation made and/or indebtedness and/or obligation incurred by reason of the provisions of the foregoing ordinance is in the Treasury, and that it is otherwise unencumbered.

Dated _____

Auditor and Comptroller of The City of San Diego, California

By _____ Deputy

Passed and adopted by The Council of The City of San Diego on
by the following vote:

APR 3 1958

Councilmen	Yeas	Nays	Excused	Absent
Ross G. Tharp	<input checked="" type="checkbox"/>	<input type="checkbox"/>	<input type="checkbox"/>	<input type="checkbox"/>
Dudley D. Williams	<input checked="" type="checkbox"/>	<input type="checkbox"/>	<input type="checkbox"/>	<input type="checkbox"/>
Chester E. Schneider	<input checked="" type="checkbox"/>	<input type="checkbox"/>	<input type="checkbox"/>	<input type="checkbox"/>
George Kerrigan	<input checked="" type="checkbox"/>	<input type="checkbox"/>	<input type="checkbox"/>	<input type="checkbox"/>
Frank E. Curran	<input checked="" type="checkbox"/>	<input type="checkbox"/>	<input type="checkbox"/>	<input type="checkbox"/>
Justin C. Evenson	<input type="checkbox"/>	<input type="checkbox"/>	<input type="checkbox"/>	<input checked="" type="checkbox"/>
Mayor Charles C. Dail	<input type="checkbox"/>	<input type="checkbox"/>	<input type="checkbox"/>	<input checked="" type="checkbox"/>

Authenticated by:

Charles C. Dail
Mayor of The City of San Diego, California

(Seal)

PHILLIP ACKER

City Clerk of The City of San Diego, California

By *Helen M. Willig* Deputy

I HEREBY CERTIFY that the foregoing ordinance was not finally passed until six calendar days had elapsed between the day of its introduction and the day of its final passage, to-wit, on MAR 27 1958, and on APR 3 1958

I ~~FURTHER CERTIFY~~ that said ordinance was read in full prior to its final passage.

I FURTHER CERTIFY that the reading of said ordinance in full prior to its final passage was dispensed with by a vote of not less than four members of the Council, and that there was available for the consideration of each member of the Council prior to the day of its final passage a written or printed copy of said ordinance.

PHILLIP ACKER

City Clerk of The City of San Diego, California

(Seal)

By *Helen M. Willig* Deputy

I HEREBY CERTIFY that the foregoing ordinance was passed on the day of its introduction, to-wit, on _____, said ordinance being of the kind and character authorized for passage on its introduction by Section 16 of the Charter.

I FURTHER CERTIFY that the final reading of said ordinance was in full.

I FURTHER CERTIFY that the reading of said ordinance in full was dispensed with by a vote of not less than four members of the Council, and that there was available for the consideration of each member of the Council prior to the day of its passage a written or printed copy of said ordinance.

City Clerk of The City of San Diego, California

(Seal)

By _____ Deputy

Office of the City Clerk, San Diego, California	
Document Number <u>568907</u>	Filed <u>MAR 19 1958</u>
Ordinance Number <u>7620</u>	Adopted <u>MAR 27 1958</u> <u>APR 3 1958</u>
Goes into effect _____	
Recorded on microfilm roll number: _____	

DOCUMENT NO. **570411**

Filed APR 15 1958

City Clerk.

By

Deputy.

Affidavit of Publication
OF

.....
.....
.....
.....
.....
.....
.....
.....
.....
.....

Affidavit of Publication

Affidavit of Publication of

SAN DIEGO UNION

STATE OF CALIFORNIA)
COUNTY OF SAN DIEGO)
CITY OF SAN DIEGO)

43352

ORDINANCE #7825

In the matter of the publication of
(NEW SERIES) CITY HTS.

ORDINANCE NO. 7825 (NEW SERIES)

AN ORDINANCE INCORPORATING LOTS 44 TO 48, INCLUSIVE, BLOCK 1; LOTS 1 TO 4, INCLUSIVE, BLOCK 18; LOTS 25 TO 36, INCLUSIVE, BLOCK 187 AND LOTS 13 TO 24, INCLUSIVE, BLOCK 188, CITY HEIGHTS, IN THE CITY OF SAN DIEGO, CALIFORNIA, INTO R-4 ZONE, AS DEFINED BY SECTION 101.0417 OF THE SAN DIEGO MUNICIPAL CODE, AND REPEALING ORDINANCE NO. 12820, APPROVED APRIL 28, 1930, IN-SO-FAR AS THE SAME CONFLICTS HEREWITH.

BE IT ORDAINED, by the Council of The City of San Diego, as follows:

Section 1. That Lots 44 to 48, inclusive, Block 1; Lots 1 to 4, inclusive, Block 18; Lots 25 to 36, inclusive, Block 187 and Lots 13 to 24, inclusive, Block 188, City Heights, in The City of San Diego, California, within the boundary of the district designated "R-4" on that certain City Planning Commission Zone Map Drawing No. B-878, filed in the office of the City Clerk of said City, under Document No. 568879, be, and the same are hereby incorporated into R-4 zone, as said zone is described and defined by section 101.0417 of the San Diego Municipal Code.

Section 2. That Ordinance No. 12820, approved April 28, 1930, and entitled, "An ordinance incorporating North Park, Altadena and Vicinity, in The City of San Diego, California, into R-2, R-4 and C Zones, as defined by Ordinance No. 8924 of the ordinances of said City as amended by Ordinance No. 12609; and repealing Ordinances Nos. 11221, 11404 and 11570," be, and the same is hereby repealed insofar as the same conflicts herewith.

Section 3. This ordinance shall take effect and be in force on the thirty-first day from and after its passage.

Passed and adopted by the Council of the City of San Diego, California, this 3rd day of April, 1958, by the following vote, to-wit:
YEAS—Councilmen: Tharp, Williams, Schneider, Kerrigan, Curran.
NAYS—Councilmen: None.
ABSENT—Councilman: Evenson, Mayor Dall.

CHARLES C. DALL,
Mayor of The City of
San Diego, California.

PHILLIP ACKER,
City Clerk of the City of
San Diego, California.

(SEAL) By HELEN M. WILLIG, Deputy.

I HEREBY CERTIFY that the foregoing ordinance was not finally passed until six calendar days had elapsed between the day of its introduction and the day of its final passage, to-wit, on the 27th day of March, 1958, and on the 3rd day of April, 1958.

I FURTHER CERTIFY that the reading of said ordinance in full prior to its final passage was dispensed with by a vote of not less than four members of the Council, and that there was available for the consideration of each member of the Council prior to the day of its final passage a written or printed copy of said ordinance.

PHILLIP ACKER,
City Clerk of The City of
San Diego, California.

(SEAL) By HELEN M. WILLIG,
4/11 Deputy.

J. A. Denton, being duly sworn, deposes and says: That he is a resident of the County of San Diego, State of California, over twenty-one years of age, and not interested as a party or otherwise in the above-named matter.

That he is the principal clerk of the printers of The San Diego Union, a newspaper published daily in the City of San Diego, County of San Diego, State of California, and of general circulation in said City; that as such principal clerk he has charge of all the advertisements published in said newspaper; that the said ORDINANCE

of which the annexed clipping is a copy, has been published in said newspaper for the period of ONE (1) dayx to-wit: upon the 11th

dayx of April, 1958, and upon the

days of

19, and that said publication was made in the said newspaper proper, and not in a supplement thereof.

J. A. Denton

Subscribed and sworn to before me, this 15th day of April, A.D. 1958.

PHILLIP ACKER

City Clerk of the City of San Diego, California

(Seal) By Evelyn L. Worrell
Deputy.

APR 15 11 21 AM 1958
CITY OF SAN DIEGO

00906

ORDINANCE NO. 7350
(New Series)

AN ORDINANCE APPROPRIATING THE SUM OF \$125.00 OUT OF THE CAPITAL OUTLAY FUND OF THE CITY OF SAN DIEGO AND TRANSFERRING SAME TO THE FUNDS HERETOFORE SET ASIDE AND APPROPRIATED BY ORDINANCE NO. 7492 (NEW SERIES), FOR THE PURPOSE OF PROVIDING ADDITIONAL FUNDS FOR CONSTRUCTION OF CURBS AT MT. HOPE CEMETERY.

BE IT ORDAINED, By the Council of The City of San Diego, as follows:

Section 1. That the sum of One Hundred Twenty-five Dollars (\$125.00), or so much thereof as may be necessary, be, and the same is hereby set aside and appropriated out of the Capital Outlay Fund of The City of San Diego, and transferred to the funds heretofore set aside and appropriated by Ordinance No. 7492 (New Series), for the purpose only and exclusively of providing additional funds for the construction of curbs at Mt. Hope Cemetery, in the City of San Diego, California.

Section 2. This ordinance shall take effect and be in force on the thirty-first day from and after its passage.

CITY CLERK
MAR 26 10 24 AM 1958
SAN DIEGO, CALIFORNIA

Presented by George E. Boan

Approved as to form by J. E. DUPAUL, City Attorney,

By Donald W. Seal
Assistant City Attorney

00907

I HEREBY CERTIFY that the money required for the appropriation made and/or indebtedness and/or obligation incurred by reason of the provisions of the foregoing ordinance is in the Treasury, and that it is otherwise unencumbered.

Dated 3-24-58

Frederick W. Lewis
Auditor and Comptroller of The City of San Diego, California

By [Signature] Deputy

Passed and adopted by The Council of The City of San Diego on APR 3 1958
by the following vote:

Councilmen	Yeas	Nays	Excused	Absent
Ross G. Tharp	<input checked="" type="checkbox"/>	<input type="checkbox"/>	<input type="checkbox"/>	<input type="checkbox"/>
Dudley D. Williams	<input checked="" type="checkbox"/>	<input type="checkbox"/>	<input type="checkbox"/>	<input type="checkbox"/>
Chester E. Schneider	<input checked="" type="checkbox"/>	<input type="checkbox"/>	<input type="checkbox"/>	<input type="checkbox"/>
George Kerrigan	<input checked="" type="checkbox"/>	<input type="checkbox"/>	<input type="checkbox"/>	<input type="checkbox"/>
Frank E. Curran	<input checked="" type="checkbox"/>	<input type="checkbox"/>	<input type="checkbox"/>	<input type="checkbox"/>
Justin C. Evenson	<input type="checkbox"/>	<input type="checkbox"/>	<input type="checkbox"/>	<input checked="" type="checkbox"/>
Mayor Charles C. Dail	<input type="checkbox"/>	<input type="checkbox"/>	<input type="checkbox"/>	<input checked="" type="checkbox"/>

Authenticated by:

Charles C. Dail
Mayor of The City of San Diego, California

PHILLIP ACKER
City Clerk of The City of San Diego, California

(Seal)

By [Signature] Deputy

I HEREBY CERTIFY that the foregoing ordinance was not finally passed until six calendar days had elapsed between the day of its introduction and the day of its final passage, to-wit, on MAR 27 1958
APR 3 1958, and on _____

I ~~FURTHER CERTIFY~~ that said ordinance was read in full prior to its final passage.

I FURTHER CERTIFY that the reading of said ordinance in full prior to its final passage was dispensed with by a vote of not less than four members of the Council, and that there was available for the consideration of each member of the Council prior to the day of its final passage a written or printed copy of said ordinance.

PHILLIP ACKER

City Clerk of The City of San Diego, California

(Seal)

By [Signature] Deputy

I HEREBY CERTIFY that the foregoing ordinance was passed on the day of its introduction, to-wit, on _____, said ordinance being of the kind and character authorized for passage on its introduction by Section 16 of the Charter.

I FURTHER CERTIFY that the final reading of said ordinance was in full.

I FURTHER CERTIFY that the reading of said ordinance in full was dispensed with by a vote of not less than four members of the Council, and that there was available for the consideration of each member of the Council prior to the day of its passage a written or printed copy of said ordinance.

City Clerk of The City of San Diego, California

(Seal)

By _____ Deputy

Office of the City Clerk, San Diego, California

Document Number 569387 Filed MAR 26 1958

Ordinance Number 7826 Adopted APR 3 1958

Goes into effect _____

Recorded on microfilm roll number: 146 339

ORDINANCE NO. 7527
(New Series)

AN ORDINANCE APPROPRIATING THE SUM OF \$12,000.00 OUT OF THE CAPITAL OUTLAY FUND OF THE CITY OF SAN DIEGO FOR THE PURPOSE OF PURCHASING A PORTION OF LOT 12, HORTON'S PURCHASE FOR THE WIDENING OF EUCLID AVENUE.

BE IT ORDAINED, By the Council of The City of San Diego, as follows:

Section 1. That the sum of Twelve Thousand Dollars (\$12,000.00), or so much thereof as may be necessary, be, and the same is hereby set aside and appropriated out of the Capital Outlay Fund of The City of San Diego, for the purpose only and exclusively of providing funds for purchase of a portion of the Southeast Quarter of Lot 12, Horton's Purchase, required for the widening of Euclid Avenue.

Section 2. This ordinance shall take effect and be in force on the thirty-first day from and after its passage.

Presented by George E. Boan

Approved as
to form by J. F. DuPAUL, City Attorney,

By Harold E. Jese
Assistant City Attorney.

00909



LEGEND

Land acquired, dedicated for
 streets, and named, is shown

WATER DEPARTMENT	
SEWER DEPARTMENT	
DRAINAGE	
FIELD CHECK	5-17-58
OFFICE CHECK	1/18/58
PLANNING COMMISSION	1/18/58
SUPERVISOR	D. R. [Signature]
RECORDS	1/18/58
CONTROL	1/18/58

CITY OF SAN DIEGO
 ENGINEERING DEPARTMENT

STREET DEDICATIONS - EUCLID
 AVENUE and IMPERIAL AVENUE in
 SE 1/4 Lot 42 Horton's Purchase

APPROVED

A.K. Fagg

DATE 1/18/58
 SCALE 1"=50'

TOWN OF TONI CRAIG

00910

DRAWING NUMBER
 13795 L


K-23

Scale 1"=50'

LOS ALTURAS UNIT NO 4
MAP 2052

EUCLID AVE.

IMPERIAL AVENUE

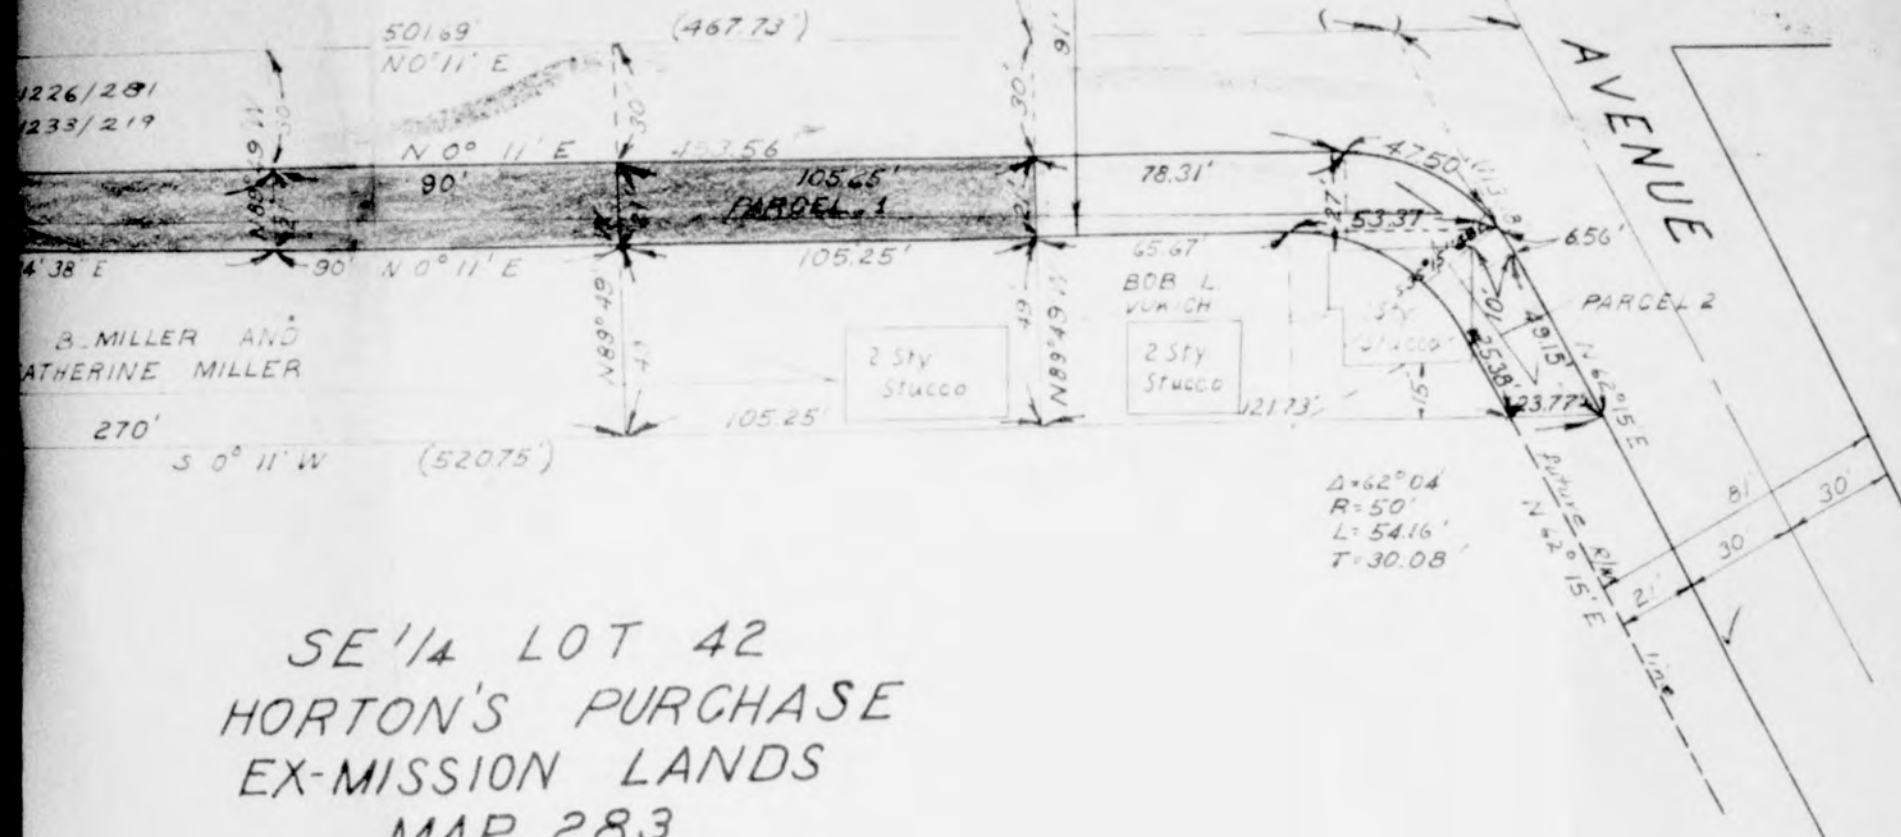

SE 1/4 LOT 42
HORTON'S PURCHASE
EX-MISSION LANDS
MAP 283

NOTE:

Parcel 1 to be named EUCLID AVE
Parcel 2 to be named Imperial Ave


BASIS OF BEARINGS

The centerline of Euclid as shown on
filed map No. 2052, Los Alturas No 4, ie, N0°11'E

LEGEND

Property to be acquired, dedicated for
street purposes, and named, is shown
shaded thus


Scale

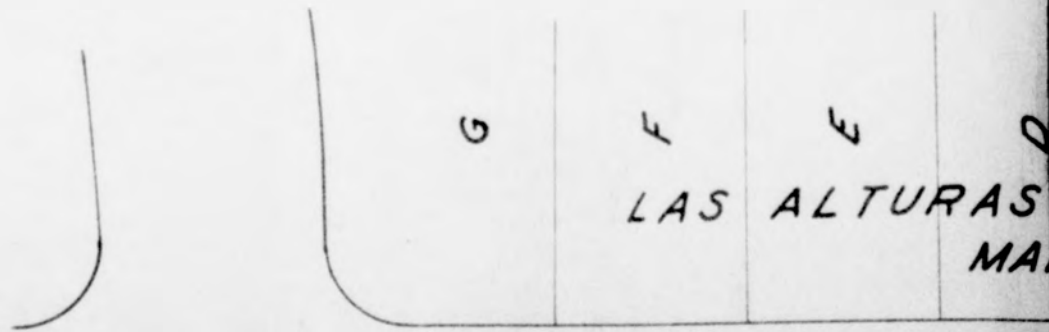

N.E. CORNER
SE 1/4
LOT 42

EUCLID

D.B. 1226/281
D.B. 1233/219

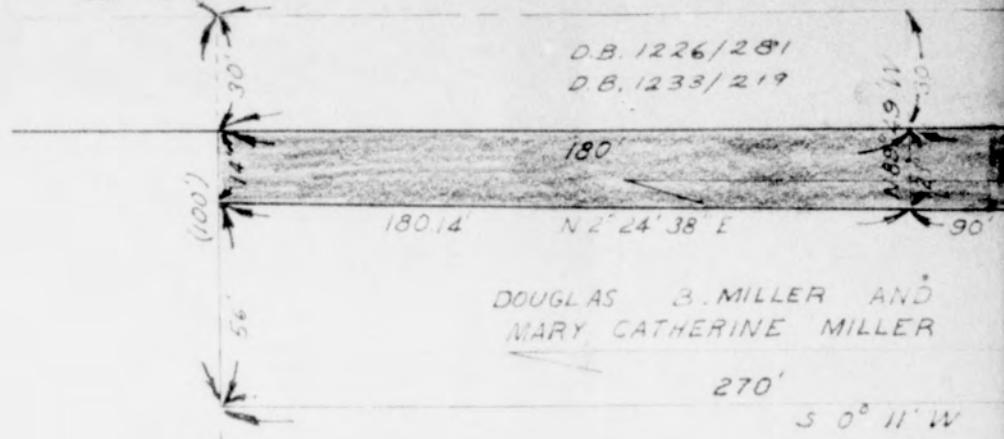

DOUGLAS B. MILLER AND
MARY CATHERINE MILLER

270'
 $S 0^{\circ} 11' W$

SE
HORTON
EX-MI

BASIS
The centerline
filed map No. 2

WATER
SEWER
DRAIN
FIELD
OFFICE
PLAN
SUT
REC
C.C.

PREPARED BY *D. C. Smith*
FIELD BOOKS

00910 13795 L

K-23

I HEREBY CERTIFY that the money required for the appropriation made and/or indebtedness and/or obligation incurred by reason of the provisions of the foregoing ordinance is in the Treasury, and that it is otherwise unencumbered.

Dated March 27, 1958

Fred W. Lawrence
Auditor and Comptroller of The City of San Diego, California

By [Signature] Deputy.

APR 3 1958

Passed and adopted by The Council of The City of San Diego on
by the following vote:

Councilmen	Yeas	Nays	Excused	Absent
Ross G. Tharp	<input checked="" type="checkbox"/>	<input type="checkbox"/>	<input type="checkbox"/>	<input type="checkbox"/>
Dudley D. Williams	<input checked="" type="checkbox"/>	<input type="checkbox"/>	<input type="checkbox"/>	<input type="checkbox"/>
Chester E. Schneider	<input checked="" type="checkbox"/>	<input type="checkbox"/>	<input type="checkbox"/>	<input type="checkbox"/>
George Kerrigan	<input checked="" type="checkbox"/>	<input type="checkbox"/>	<input type="checkbox"/>	<input type="checkbox"/>
Frank E. Curran	<input checked="" type="checkbox"/>	<input type="checkbox"/>	<input type="checkbox"/>	<input type="checkbox"/>
Justin C. Evenson	<input type="checkbox"/>	<input type="checkbox"/>	<input type="checkbox"/>	<input checked="" type="checkbox"/>
Mayor Charles C. Dail	<input type="checkbox"/>	<input type="checkbox"/>	<input type="checkbox"/>	<input checked="" type="checkbox"/>

Authenticated by:

Charles Dail

Mayor of The City of San Diego, California
PHILLIP ACKER

(Seal)

City Clerk of The City of San Diego, California

By Helen M. Willig Deputy

I HEREBY CERTIFY that the foregoing ordinance was not finally passed until six calendar days had elapsed between the day of its introduction and the day of its final passage, to-wit, on MAR 27 1958, and on APR 3 1958

~~I FURTHER CERTIFY that said ordinance was read in full prior to its final passage.~~

I FURTHER CERTIFY that the reading of said ordinance in full prior to its final passage was dispensed with by a vote of not less than four members of the Council, and that there was available for the consideration of each member of the Council prior to the day of its final passage a written or printed copy of said ordinance.

PHILLIP ACKER

City Clerk of The City of San Diego, California

(Seal)

By Helen M. Willig Deputy.

I HEREBY CERTIFY that the foregoing ordinance was passed on the day of its introduction, to-wit, on _____, said ordinance being of the kind and character authorized for passage on its introduction by Section 16 of the Charter.

I FURTHER CERTIFY that the final reading of said ordinance was in full.

I FURTHER CERTIFY that the reading of said ordinance in full was dispensed with by a vote of not less than four members of the Council, and that there was available for the consideration of each member of the Council prior to the day of its passage a written or printed copy of said ordinance.

City Clerk of The City of San Diego, California

(Seal)

By _____ Deputy.

Office of the City Clerk, San Diego, California

Document Number 569388 Filed MAR 26 1958

Ordinance Number 702 Adopted APR 3 1958

Goes into effect _____

Recorded on microfilm roll number: 146 340

ORDINANCE NO. 7324
(New Series)

AN ORDINANCE APPROPRIATING THE SUM OF \$37,400.00
OUT OF THE CAPITAL OUTLAY FUND OF THE CITY OF
SAN DIEGO FOR CERTAIN IMPROVEMENT WORK AT THE
ALLIED GARDENS COMMUNITY CENTER.

BE IT ORDAINED, By the Council of The City of San Diego,
as follows:

Section 1. That the sum of Thirty-seven Thousand Four
Hundred Dollars (\$37,400.00), or so much thereof as may be
necessary, be, and the same is hereby set aside and appropriated
out of the Capital Outlay Fund of The City of San Diego, for the
purpose only and exclusively of providing funds for grading and
other work at the Allied Gardens Community Center, in the City
of San Diego, California.

Section 2. This ordinance shall take effect and be in
force on the thirty-first day from and after its passage.

400 TO THE OFFICE
FEB 26 10 23 AM 1958
SAN DIEGO, CALIFORNIA

Presented by George E. Bean

Approved as
to form by J. F. DMPAUL, City Attorney,

By Arnon Lettice
Assistant City Attorney.

I HEREBY CERTIFY that the money required for the appropriation made and/or indebtedness and/or obligation incurred by reason of the provisions of the foregoing ordinance is in the Treasury, and that it is otherwise unencumbered.

Dated 3-24-57

Fred W. [Signature]
Auditor and Comptroller of The City of San Diego, California

By [Signature] Deputy.

Passed and adopted by The Council of The City of San Diego on
by the following vote:

APR 3 1958

Councilmen	Yeas	Nays	Excused	Absent
Ross G. Tharp	<input checked="" type="checkbox"/>	<input type="checkbox"/>	<input type="checkbox"/>	<input type="checkbox"/>
Dudley D. Williams	<input checked="" type="checkbox"/>	<input type="checkbox"/>	<input type="checkbox"/>	<input type="checkbox"/>
Chester E. Schneider	<input checked="" type="checkbox"/>	<input type="checkbox"/>	<input type="checkbox"/>	<input type="checkbox"/>
George Kerrigan	<input checked="" type="checkbox"/>	<input type="checkbox"/>	<input type="checkbox"/>	<input type="checkbox"/>
Frank E. Curran	<input checked="" type="checkbox"/>	<input type="checkbox"/>	<input type="checkbox"/>	<input type="checkbox"/>
Justin C. Evenson	<input type="checkbox"/>	<input type="checkbox"/>	<input type="checkbox"/>	<input checked="" type="checkbox"/>
Mayor Charles C. Dail	<input type="checkbox"/>	<input type="checkbox"/>	<input type="checkbox"/>	<input checked="" type="checkbox"/>

Authenticated by:

Charles Dail
Mayor of The City of San Diego, California

(Seal)

PHILLIP ACKER

City Clerk of The City of San Diego, California

By Helen M. Willig Deputy

I HEREBY CERTIFY that the foregoing ordinance was not finally passed until six calendar days had elapsed between the day of its introduction and the day of its final passage, to-wit, on MAR 27 1958, and on APR 3 1958.

I FURTHER CERTIFY that said ordinance was read in full prior to its final passage.

I FURTHER CERTIFY that the reading of said ordinance in full prior to its final passage was dispensed with by a vote of not less than four members of the Council, and that there was available for the consideration of each member of the Council prior to the day of its final passage a written or printed copy of said ordinance.

PHILLIP ACKER

City Clerk of The City of San Diego, California

By Helen M. Willig Deputy.

(Seal)

I HEREBY CERTIFY that the foregoing ordinance was passed on the day of its introduction, to-wit, on _____ said ordinance being of the kind and character authorized for passage on its introduction by Section 16 of the Charter.

I FURTHER CERTIFY that the final reading of said ordinance was in full.

I FURTHER CERTIFY that the reading of said ordinance in full was dispensed with by a vote of not less than four members of the Council, and that there was available for the consideration of each member of the Council prior to the day of its passage a written or printed copy of said ordinance.

City Clerk of The City of San Diego, California

(Seal)

By _____ Deputy.

Office of the City Clerk, San Diego, California

Document Number 569389 Filed MAR 26 1958

Ordinance Number 7825 Adopted APR 3 1958

Goes into effect _____

Recorded on microfilm roll number: 116 211

ORDINANCE NO. 7823
(New Series)

AN ORDINANCE APPROPRIATING THE SUM OF \$7,000.00 OUT OF THE CAPITAL OUTLAY FUND OF THE CITY OF SAN DIEGO FOR THE PURPOSE OF PROVIDING FUNDS FOR ARCHITECTURAL SERVICES IN CONNECTION WITH CONSTRUCTION OF ALLIED GARDENS COMMUNITY CENTER BUILDING.

BE IT ORDAINED, By the Council of The City of San Diego, as follows:

Section 1. That the sum of Seven Thousand Dollars (\$7,000.00), or so much thereof as may be necessary, be, and the same is hereby set aside and appropriated out of the Capital Outlay Fund of The City of San Diego, for the purpose only and exclusively of providing funds for payment of architectural services in connection with the construction of the Allied Gardens Community Center building.

Section 2. This ordinance shall take effect and be in force on the thirty-first day from and after its passage.

RECEIVED
CITY CLERK'S OFFICE
FEB 26 10 53 AM 1958
SAN DIEGO, CALIFORNIA

Presented by George E. Bean

Approved as
to form by J. F. DuPAUL, City Attorney,

By Aaron Letzger
Assistant City Attorney.

00914

HEREBY CERTIFY that the money required for the appropriation made and/or indebtedness and/or obligation incurred by reason of the provisions of the foregoing ordinance is in the Treasury, and that it is otherwise unencumbered.

Dated March 24, 1958

[Signature]
Auditor and Comptroller of The City of San Diego, California

By [Signature] Deputy.

Passed and adopted by The Council of The City of San Diego on
by the following vote:

APR 3 1958

Councilmen	Yeas	Nays	Excused	Absent
Ross G. Tharp	<input checked="" type="checkbox"/>	<input type="checkbox"/>	<input type="checkbox"/>	<input type="checkbox"/>
Dudley D. Williams	<input checked="" type="checkbox"/>	<input type="checkbox"/>	<input type="checkbox"/>	<input type="checkbox"/>
Chester E. Schneider	<input checked="" type="checkbox"/>	<input type="checkbox"/>	<input type="checkbox"/>	<input type="checkbox"/>
George Kerrigan	<input checked="" type="checkbox"/>	<input type="checkbox"/>	<input type="checkbox"/>	<input type="checkbox"/>
Frank E. Curran	<input checked="" type="checkbox"/>	<input type="checkbox"/>	<input type="checkbox"/>	<input type="checkbox"/>
Justin C. Evenson	<input type="checkbox"/>	<input type="checkbox"/>	<input type="checkbox"/>	<input checked="" type="checkbox"/>
Mayor Charles C. Dail	<input type="checkbox"/>	<input type="checkbox"/>	<input type="checkbox"/>	<input checked="" type="checkbox"/>

Authenticated by:

[Signature: Charles Dail]
Mayor of The City of San Diego, California

(Seal)

PHILLIP ACKER

City Clerk of The City of San Diego, California

By [Signature: Helen M. Kelly] Deputy

I HEREBY CERTIFY that the foregoing ordinance was not finally passed until six calendar days had elapsed between the day of its introduction and the day of its final passage, to-wit, on MAR 27 1958, and on APR 3 1958.

I FURTHER CERTIFY that said ordinance was read in full prior to its final passage.

I FURTHER CERTIFY that the reading of said ordinance in full prior to its final passage was dispensed with by a vote of not less than four members of the Council, and that there was available for the consideration of each member of the Council prior to the day of its final passage a written or printed copy of said ordinance.

PHILLIP ACKER

City Clerk of The City of San Diego, California

(Seal)

By [Signature: Helen M. Kelly] Deputy.

I HEREBY CERTIFY that the foregoing ordinance was passed on the day of its introduction, to-wit, on _____, said ordinance being of the kind and character authorized for passage on its introduction by Section 16 of the Charter.

I FURTHER CERTIFY that the final reading of said ordinance was in full.

I FURTHER CERTIFY that the reading of said ordinance in full was dispensed with by a vote of not less than four members of the Council, and that there was available for the consideration of each member of the Council prior to the day of its passage a written or printed copy of said ordinance.

City Clerk of The City of San Diego, California

(Seal)

By _____ Deputy.

Office of the City Clerk, San Diego, California

Document Number 569390 Filed MAR 26 1958

Ordinance Number 7820 Adopted APR 3 1958

Goes into effect _____

Recorded on microfilm roll number: 146 212

ORDINANCE NO. _____
(New Series)

AN ORDINANCE APPROVING THE ANNEXATION TO THE CITY OF SAN DIEGO OF CERTAIN UNINHABITED TERRITORY IN THE COUNTY OF SAN DIEGO, STATE OF CALIFORNIA, KNOWN AND DESIGNATED AS "JONATHAN MANOR TRACT #2."

WHEREAS, a petition has heretofore been filed with the Council of The City of San Diego for the annexation to said City of certain uninhabited territory designated as "Jonathan Manor **Tract #2**", pursuant to the provisions of the Annexation of Uninhabited Territory Act of 1939; and

WHEREAS, all of the provisions of said Annexation of Uninhabited Territory Act of 1939 have been complied with, including the provisions for the taxation of the property within said territory to pay its proportionate share of any indebtedness or liability of said City of San Diego contracted prior to or existing at the time of the annexation of said territory; NOW, THEREFORE,

BE IT ORDAINED, By the Council of The City of San Diego, as follows:

Section 1. That the City Council of The City of San Diego hereby approves the annexation to The City of San Diego of that certain territory in the County of San Diego, State of California, designated as "Jonathan Manor Tract #2", and more particularly described as follows:

~~XX~~
~~XX~~
~~XX~~


All that portion of Lot 17, Rancho Mission of San Diego, according to Partition Map thereof in Superior Court Case No. 348, filed in the San Diego County Recorder's Office as Map No. 330, lying within the following described boundaries:

1. Beginning at the intersection of the west line of the east 1416 feet of said Lot 17, with the northerly right-of-way line of Federal Boulevard (formerly Lemon Grove Boulevard) as described in deed to the County of San Diego, recorded in Deed Book 1270, page 411, records of San Diego County, said point of intersection being also an angle point in the boundary line of the City of San Diego as established by Ordinance No. 7486 (New Series) effective July 29, 1957;
2. Thence westerly along said northerly right-of-way line, being also along said City boundary line to an angle point in said City boundary line established by the annexation of the "Jonathan Manor Tract" by Ordinance No. 7580 (New Series) effective October 2, 1957;
3. Thence along said City boundary line the following courses and distances:
 - a. North $0^{\circ}45'50''$ west, 837.18 feet;
 - b. South $89^{\circ}46'10''$ west, 20.65 feet;
 - c. North $0^{\circ}45'50''$ west to the north line of said "Jonathan Manor Tract" annexation described in Ordinance No. 7580 (N.S.)
4. Thence north $89^{\circ}46'10''$ east along the easterly prolongation of the last described northerly line, 550.26 feet;
5. Thence south $0^{\circ}45'50''$ east, 326.87 feet;
6. Thence north $83^{\circ}36'10''$ east, 174.12 feet, more or less to the above described west line of the east 1416 feet of said Lot 17;
7. Thence southerly along said west line to the point of beginning.

W. O. 18518.

Section 2. This ordinance shall take effect and be
in force on the thirty-first day from and after its passage.

Approved as
to form by J. E. DuPAUL, City Attorney,

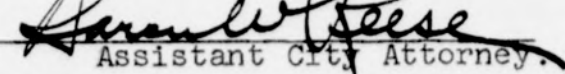By 
Assistant City Attorney.

M/3/11/58

00918

I HEREBY CERTIFY that, the money required for the appropriation made and/or indebtedness and/or obligation incurred by reason of the provisions of the foregoing ordinance is in the Treasury, and that it is otherwise unencumbered.

Dated _____

Auditor and Comptroller of The City of San Diego, California

By _____ Deputy.

Passed and adopted by The Council of The City of San Diego on
by the following vote:

APR 8 1958

Councilmen	Yeas	Nays	Excused	Absent
Ross G. Tharp	<input checked="" type="checkbox"/>	<input type="checkbox"/>	<input type="checkbox"/>	<input type="checkbox"/>
Dudley D. Williams	<input checked="" type="checkbox"/>	<input type="checkbox"/>	<input type="checkbox"/>	<input type="checkbox"/>
Chester E. Schneider	<input checked="" type="checkbox"/>	<input type="checkbox"/>	<input type="checkbox"/>	<input type="checkbox"/>
George Kerrigan	<input checked="" type="checkbox"/>	<input type="checkbox"/>	<input type="checkbox"/>	<input type="checkbox"/>
Frank E. Curran	<input checked="" type="checkbox"/>	<input type="checkbox"/>	<input type="checkbox"/>	<input type="checkbox"/>
Justin C. Evenson	<input checked="" type="checkbox"/>	<input type="checkbox"/>	<input type="checkbox"/>	<input type="checkbox"/>
Mayor Charles C. Dail	<input checked="" type="checkbox"/>	<input type="checkbox"/>	<input type="checkbox"/>	<input type="checkbox"/>

Authenticated by:

Charles C. Dail

Mayor of The City of San Diego, California

PHILLIP ACKER

City Clerk of The City of San Diego, California

(Seal)

By *Helen M. Willig* Deputy

I HEREBY CERTIFY that the foregoing ordinance was not finally passed until six calendar days had elapsed between the day of its introduction and the day of its final passage, to-wit, on APR 1 1958, and on APR 8 1958

~~I FURTHER CERTIFY that said ordinance was read in full prior to its final passage.~~

~~I FURTHER CERTIFY that the reading of said ordinance in full prior to its final passage was dispensed with by a vote of not less than four members of the Council, and that there was available for the consideration of each member of the Council prior to the day of its final passage a written or printed copy of said ordinance.~~

PHILLIP ACKER

City Clerk of The City of San Diego, California

(Seal)

By *Helen M. Willig* Deputy.

~~I HEREBY CERTIFY that the foregoing ordinance was passed on the day of its introduction, to-wit, on _____, said ordinance being of the kind and character authorized for passage on its introduction by Section 16 of the Charter.~~

~~I FURTHER CERTIFY that the final reading of said ordinance was in full.~~

~~I FURTHER CERTIFY that the reading of said ordinance in full was dispensed with by a vote of not less than four members of the Council, and that there was available for the consideration of each member of the Council prior to the day of its passage a written or printed copy of said ordinance.~~

City Clerk of The City of San Diego, California

(Seal)

By _____ Deputy.

Office of the City Clerk, San Diego, California

Document Number 569459 Filed MAR 28 1958

Ordinance Number 7830 Adopted APR 8 1958

Goes into effect _____
Recorded on microfilm roll number: 136 427

DOCUMENT NO. **57080G**

Filed **APR 21 1958**

.....
City Clerk.

By.....
Deputy.

Affidavit of Publication
OF

.....
.....
.....
.....
.....
.....
.....
.....
.....
.....

Affidavit of Publication

Affidavit of Publication of

SAN DIEGO UNION

STATE OF CALIFORNIA

COUNTY OF SAN DIEGO

CITY OF SAN DIEGO

#3602

ORDINANCE NO. 7830 (NEW SERIES)

AN ORDINANCE APPROVING THE ANNEXATION TO THE CITY OF SAN DIEGO OF CERTAIN UNINHABITED TERRITORY IN THE COUNTY OF SAN DIEGO, STATE OF CALIFORNIA, KNOWN AND DESIGNATED AS "JONATHAN MANOR TRACT NO. 2."

City of the City of San Diego, California, this 8th day of April, 1958, by the following vote, to-wit:
YEAS—Councilmen: Tharp, Williams, Schneider, Kerrigan, Curran, Evenson, Mayor Dail.
NAYS—Councilmen: None.
ABSENT—Councilmen: None.
CHARLES C. DAIL,
Mayor of the City of San Diego, California.
PHILLIP ACKER,
City Clerk of the City of San Diego, California.
(SEAL)
By HELEN M. WILLIG, Deputy.

In the matter of the publication of ORDINANCE #7830 (NEW SERIES) JONATHAN MANOR TRACT #2

J. A. Denton, being duly sworn, deposes and says: That he is a resident of the County of San Diego, State of California, over twenty-one years of age, and not interested as a party or otherwise in the above-named matter.

That he is the principal clerk of the printers of The San Diego Union, a newspaper published daily in the City of San Diego, County of San Diego, State of California, and of general circulation in said City; that as such principal clerk he has charge of all the advertisements published in said newspaper; that the said ORDINANCE

WHEREAS, a petition has heretofore been filed with the Council of the City of San Diego for the annexation to said City of certain uninhabited territory designated as "Jonathan Manor Tract No. 2" pursuant to the provisions of the Annexation of Uninhabited Territory Act of 1939; and

WHEREAS, all of the provisions of said Annexation of Uninhabited Territory Act of 1939 have been complied with, including the provisions for the taxation of the property within said territory to pay its proportionate share of any indebtedness or liability of said City of San Diego contracted prior to or existing at the time of the annexation of said territory; NOW, THEREFORE,

BE IT ORDAINED, By the Council of the City of San Diego, as follows:

Section 1. That the City Council of the City of San Diego hereby approves the annexation to The City of San Diego of that certain territory in the County of San Diego, State of California, designated as "Jonathan Manor Tract No. 2" and more particularly described as follows:

All that portion of Lot 17, Rancho Mission of San Diego, according to Partition Map thereof in Superior Court Case No. 348, filed in the San Diego County Recorder's Office as Map No. 330, lying within the following described boundaries:

1. Beginning at the intersection of the west line of the east 1416 feet of said Lot 17, with the northerly right-of-way line of Federal Boulevard (formerly Lemon Grove Boulevard) as described in deed to the County of San Diego, recorded in Deed Book 1270, page 411, records of San Diego County, said point of intersection being also an angle point in the boundary line of the City of San Diego as established by Ordinance No. 7486 (New Series) effective July 29, 1957.

2. Thence westerly along said northerly right-of-way line, being also along said City boundary line to an angle point in said City boundary line established by the annexation of the "Jonathan Manor Tract" by Ordinance No. 7580 (New Series) effective October 2, 1957.

3. Thence along said City boundary line the following courses and distances:

- a. North 0°45'50" west, 837.18 feet;
- b. South 89°46'10" west, 20.65 feet;
- c. North 0°45'50" west to the north line of said "Jonathan Manor Tract" annexation described in Ordinance No. 7580 (N.S.)
- 4. Thence north 89°46'10" east along the easterly prolongation of the last described northerly line, 550.26 feet;
- 5. Thence south 0°45'50" east, 326.87 feet;
- 6. Thence north 83°36'10" east, 174.12 feet, more or less to the above described west line of the east 1416 feet of said Lot 17;
- 7. Thence southerly along said west line to the point of beginning.

Section 2. This ordinance shall take effect and be in force on the thirty-first day from and after its passage.

Passed and adopted by the Council

I HEREBY CERTIFY that the foregoing ordinance was not finally passed until six calendar days had elapsed between the day of its introduction and the day of its final passage, to-wit, on the 1st day of April, 1958, and on the 8th day of April, 1958.
I FURTHER CERTIFY that the reading of said ordinance in full prior to its final passage was dispensed with by a vote of not less than four members of the Council, and that there was available for the consideration of each member of the Council prior to the day of its final passage a written or printed copy of said ordinance.
PHILLIP ACKER,
City Clerk of the City of San Diego, California.
(SEAL)
By HELEN M. WILLIG, Deputy.

of which the annexed clipping is a copy, has been published in said newspaper for the period of ONE (1) days to-wit: upon the 17th

days of April, 19 58, and upon the

days of _____, 19 _____, and that said publication was made in the said newspaper proper, and not in a supplement thereof.

J. A. Denton

Subscribed and sworn to before me, this 21st

day of April, A.D. 19 58

PHILLIP ACKER

City Clerk of the City of San Diego, California

(Seal)

By *Conley L. Warkell*
Deputy.

Old-N.S. 7831-N.S. 7840

1958

AN ORDINANCE INCORPORATING A PORTION OF BLOCK 42 MARILOU PARK IN THE CITY OF SAN DIEGO, CALIFORNIA, INTO M-1A ZONE, AS DEFINED BY SECTION 101.0436 OF THE SAN DIEGO MUNICIPAL CODE, AND REPEALING ORDINANCE NO. 35 N.S. APPROVED SEPTEMBER 12, 1932 AND ORDINANCE NO. 4796 N.S. APPROVED MAY 3, 1951, INSOFAR AS THE SAME CONFLICT HEREWITH.

BE IT ORDAINED by the Council of The City of San Diego, as follows:

Section 1. That all that territory situated in The City of San Diego, California, within the boundary of the district designated "M-1A" on that certain zone map drawing No. B-845.1 filed in the office of the City Clerk as Document No. 569283, be, and the same is hereby incorporated into M-1A zone as said zone is described and defined by section 101.0436 of the San Diego Municipal Code.

Section 2. That Ordinance No. 35 N.S. of the ordinances of The City of San Diego, adopted September 12, 1932, entitled, "An Ordinance Incorporating Marilou Park and Vicinity in The City of San Diego, California, Into R-1, R-2 and C Zones, As Defined by Ordinance No. 8924 of the Ordinances of Said City, and Amendments Thereto," be and the same is hereby repealed insofar as the same conflicts herewith.


Section 3. That Ordinance No. 4796 N.S. of the ordinances of The City of San Diego, adopted May 3, 1951, entitled, "An Ordinance Incorporating a Portion of Block 42, Marilou Park and R.R. Right of Way in The City of San Diego, California, Into "C" Zone as Defined by Ordinance No. 8924 of the Ordinances of Said City and Amendments Thereto; and Repealing Ordinance No. 35 (New Series) Adopted September 12, 1932, Insofar as the Same Conflicts Herewith.", be and the same is hereby repealed insofar as the same conflicts herewith.

Section 4. This ordinance shall take effect and be in

force on the thirty-first day from and after its passage.

Presented by _____

APPROVED as
to form by J. F. DuPAUL, City Attorney

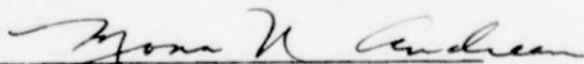By 
Deputy City Attorney

I HEREBY CERTIFY that the money required for the appropriation made and/or indebtedness and/or obligation incurred by reason of the provisions of the foregoing ordinance is in the Treasury, and that it is otherwise unencumbered.

Dated _____

Auditor and Comptroller of The City of San Diego, California

By _____ Deputy.

Passed and adopted by The Council of The City of San Diego on by the following vote:

APR 10 1958

Councilmen	Yeas	Nays	Excused	Absent
Ross G. Tharp	<input type="checkbox"/>	<input type="checkbox"/>	<input type="checkbox"/>	<input checked="" type="checkbox"/>
Dudley D. Williams	<input checked="" type="checkbox"/>	<input type="checkbox"/>	<input type="checkbox"/>	<input type="checkbox"/>
Chester E. Schneider	<input checked="" type="checkbox"/>	<input type="checkbox"/>	<input type="checkbox"/>	<input type="checkbox"/>
George Kerrigan	<input checked="" type="checkbox"/>	<input type="checkbox"/>	<input type="checkbox"/>	<input type="checkbox"/>
Frank E. Curran	<input checked="" type="checkbox"/>	<input type="checkbox"/>	<input type="checkbox"/>	<input type="checkbox"/>
Justin C. Evenson	<input checked="" type="checkbox"/>	<input type="checkbox"/>	<input type="checkbox"/>	<input type="checkbox"/>
Mayor Charles C. Dall	<input type="checkbox"/>	<input type="checkbox"/>	<input type="checkbox"/>	<input checked="" type="checkbox"/>

Authenticated by:

Frank E. Curran
Mayor of The City of San Diego, California

(Seal)

PHILLIP ACKER

City Clerk of The City of San Diego, California

By *Helen M. Willig* Deputy

I HEREBY CERTIFY that the foregoing ordinance was not finally passed until six calendar days had elapsed between the day of its introduction and the day of its final passage, to-wit, on APR 3 1958 and on APR 10 1958

~~I FURTHER CERTIFY that said ordinance was read in full prior to its final passage.~~

I FURTHER CERTIFY that the reading of said ordinance in full prior to its final passage was dispensed with by a vote of not less than four members of the Council, and that there was available for the consideration of each member of the Council prior to the day of its final passage a written or printed copy of said ordinance.

PHILLIP ACKER

City Clerk of The City of San Diego, California

(Seal)

By *Helen M. Willig* Deputy.

I HEREBY CERTIFY that the foregoing ordinance was passed on the day of its introduction, to-wit, on _____, said ordinance being of the kind and character authorized for passage on its introduction by Section 16 of the Charter.

I FURTHER CERTIFY that the final reading of said ordinance was in full.

I FURTHER CERTIFY that the reading of said ordinance in full was dispensed with by a vote of not less than four members of the Council, and that there was available for the consideration of each member of the Council prior to the day of its passage a written or printed copy of said ordinance.

City Clerk of The City of San Diego, California

(Seal)

By _____ Deputy.

Office of the City Clerk, San Diego, California	
Document Number <u>569663</u>	Filed <u>APR - 2 1958</u>
Ordinance Number <u>7831</u>	Adopted <u>APR 10 1958</u>
Goes into effect _____	<u>117 1</u>
Recorded on microfilm roll number: _____	

570807

DOCUMENT NO.

APR 21 1958

Filed

City Clerk.

By

Deputy.

Affidavit of Publication

OF

.....
.....
.....
.....
.....
.....
.....
.....
.....
.....

Affidavit of Publication

Affidavit of Publication of

SAN DIEGO UNION

STATE OF CALIFORNIA)
COUNTY OF SAN DIEGO)
CITY OF SAN DIEGO)

4
25.73

ORDINANCE #7831

In the matter of the publication of
(NEW SERIES) MARILOU PARK

ORDINANCE NO. 7831 (NEW SERIES)

AN ORDINANCE INCORPORATING A PORTION OF BLOCK 42 MARILOU PARK IN THE CITY OF SAN DIEGO, CALIFORNIA, INTO M-1A ZONE, AS DEFINED BY SECTION 101.0436 OF THE SAN DIEGO MUNICIPAL CODE, AND REPEALING ORDINANCE NO. 35 N.S. APPROVED SEPTEMBER 12, 1932 AND ORDINANCE NO. 4796 N.S. APPROVED MAY 3, 1951, IN SO FAR AS THE SAME CONFLICT HEREWITH.

BE IT ORDAINED by the Council of The City of San Diego, as follows:

Section 1. That all that territory situated in The City of San Diego, California, within the boundary of the district designated "M-1A" on that certain zone map drawing No. B-845.1 filed in the office of the City Clerk as Document No. 569283, be, and the same is hereby incorporated into M-1A zone as said zone is described and defined by section 101.0436 of the San Diego Municipal Code.

Section 2. That Ordinance No. 35 N.S. of the ordinances of The City of San Diego, adopted September 12, 1932, entitled, "An Ordinance Incorporating Marilou Park and Vicinity in The City of San Diego, California, Into R-1, R-2 and C Zones, As Defined by Ordinance No. 8924 of the Ordinances of Said City, and Amendments Thereto," be and the same is hereby repealed insofar as the same conflicts herewith.

Section 3. That Ordinance No. 4796 N.S. of the ordinances of The City of San Diego, adopted May 3, 1951, entitled, "An Ordinance Incorporating a Portion of Block 42, Marilou Park and R.R. Right of Way in The City of San Diego, California, Into "C" Zone as Defined by Ordinance No. 8924 of the Ordinances of Said City and Amendments Thereto; and Repealing Ordinance No. 35 (New Series) Adopted September 12, 1932, insofar as the Same Conflicts Herewith," be and the same is hereby repealed insofar as the same conflicts herewith.

Section 4. This ordinance shall take effect and be in force on the thirty-first day from and after its passage.

Passed and adopted by the Council of the City of San Diego, California, this 10th day of April, 1958, by the following vote, to-wit:

YEAS - Councilmen: Williams, Schneider, Kerrigan, Curran, Evenson.

NAYS - Councilmen: None.
ABSENT - Councilman: Tharp.
Mayor Dall.

FRANK E. CURRAN,
Vice Mayor of The City of San Diego, California.

PHILLIP ACKER,
City Clerk of The City of San Diego, California.

(SEAL) By HELEN M. WILLIG, Deputy.

I HEREBY CERTIFY that the foregoing ordinance was not finally passed until six calendar days had elapsed between the day of its introduction and the day of its final passage, to-wit, on the 3rd day of April, 1958, and on the 10th day of April, 1958.

I FURTHER CERTIFY that the reading of said ordinance in full prior to its final passage was dispensed with by a vote of not less than four members of the Council, and that there was available for the consideration of each member of the Council prior to the day of its final passage a written or printed copy of said ordinance.

PHILLIP ACKER,
City Clerk of The City of San Diego, California.

(SEAL) By HELEN M. WILLIG, Deputy.

4/17

J. A. Denton, being duly sworn, deposes and says: That he is a resident of the County of San Diego, State of California, over twenty-one years of age, and not interested as a party or otherwise in the above-named matter.

That he is the principal clerk of the printers of The San Diego Union, a newspaper published daily in the City of San Diego, County of San Diego, State of California, and of general circulation in said City; that as such principal clerk he has charge of all the advertisements published in said newspaper; that the said

ORDINANCE

of which the annexed clipping is a copy, has been published in said newspaper for the period of ONE (1) days to-wit: upon the 17th

day of April, 19 58 and upon the

days of _____, 19____, and that said publication was made in the said newspaper proper, and not in a supplement thereof.

J. A. Denton
Subscribed and sworn to before me, this 21st day of April, A.D. 19 58.

PHILLIP ACKER
City Clerk of the City of San Diego, California
(Seal) By *Charles L. Worrell* Deputy.

ORDINANCE No. 7832
(New Series)

AN INTERIM ORDINANCE ESTABLISHING REGULATIONS
GOVERNING THE USE OF LAND IN A PORTION OF LOT
65, RANCHO MISSION OF SAN DIEGO, IN THE CITY
OF SAN DIEGO, CALIFORNIA.

WHEREAS, the Planning Commission is making a study of a comprehensive zoning plan for certain recently annexed areas within The City of San Diego, which areas include a portion of Lot 65, Rancho Mission of San Diego, in The City of San Diego, California (WALDEN TRACT ANNEXATION) as indicated on Planning Commission Zone Map Drawing No. B-899, attached to Planning Commission communication on file in the office of the City Clerk as Document No. 570061; and

WHEREAS, it is desirable, under the authority of section 101.0203.1 of the San Diego Municipal Code to regulate the use of the said above-described land pending the adoption of a comprehensive zoning plan therefor; and

WHEREAS, the development of the land and the use of buildings thereon might be accomplished in a manner adverse to said comprehensive zoning plan; and

WHEREAS, the City Council is of the opinion that the public safety, health and welfare would be promoted by the adoption of such temporary interim zoning ordinance; NOW, THEREFORE,

BE IT ORDAINED, by the Council of The City of San Diego, as follows:

Section 1. That all that territory situated in The City of San Diego, California, within the boundary of the district designated "R-1" on Planning Commission Zone Map Drawing No. B-899, filed in the office of the City Clerk of said City

under Document No. 570061, be, and the same is hereby incorporated into temporary interim zone, with property use restrictions identical with those described in section 101.0413 of the San Diego Municipal Code.

Section 2. This is an ordinance for the preservation of the public peace, health, property and safety of the inhabitants thereof, and is an emergency measure for the reasons set forth in the preamble to this ordinance and shall take effect and be in force from and after its passage.

Presented by _____

APPROVED as
to form by J. F. DuPAUL, City Attorney,

By

Yvonne N. Anderson
Deputy City Attorney.

RECEIVED
CITY CLERK'S OFFICE

JSC 4-10-58

APR 10 9 06 AM 1958

SAN DIEGO, CALIFORNIA

HEREBY CERTIFY that the money required for the appropriation made and/or indebtedness and/or obligation incurred by reason of the provisions of the foregoing ordinance is in the Treasury, and that it is otherwise unencumbered.

Dated _____

Auditor and Comptroller of The City of San Diego, California

By _____ Deputy.

Passed and adopted by The Council of The City of San Diego on
by the following vote:

APR 15 1958

Councilmen	Yeas	Nays	Excused	Absent
Ross G. Tharp	<input checked="" type="checkbox"/>	<input type="checkbox"/>	<input type="checkbox"/>	<input type="checkbox"/>
Dudley D. Williams	<input checked="" type="checkbox"/>	<input type="checkbox"/>	<input type="checkbox"/>	<input type="checkbox"/>
Chester E. Schneider	<input checked="" type="checkbox"/>	<input type="checkbox"/>	<input type="checkbox"/>	<input type="checkbox"/>
George Kerrigan	<input checked="" type="checkbox"/>	<input type="checkbox"/>	<input type="checkbox"/>	<input type="checkbox"/>
Frank E. Curran	<input checked="" type="checkbox"/>	<input type="checkbox"/>	<input type="checkbox"/>	<input type="checkbox"/>
Justin C. Evenson	<input checked="" type="checkbox"/>	<input type="checkbox"/>	<input type="checkbox"/>	<input type="checkbox"/>
Mayor Charles C. Dail	<input checked="" type="checkbox"/>	<input type="checkbox"/>	<input type="checkbox"/>	<input type="checkbox"/>

Authenticated by:

Charles C. Dail

Mayor of The City of San Diego, California
PHILLIP ACKER

(Seal)

City Clerk of The City of San Diego, California

By *Sarah K. Harrison* Deputy

I HEREBY CERTIFY that the foregoing ordinance was not finally passed until six calendar days had elapsed between the day of its introduction and the day of its final passage, to-wit, on _____, and on _____.

I FURTHER CERTIFY that said ordinance was read in full prior to its final passage.

I FURTHER CERTIFY that the reading of said ordinance in full prior to its final passage was dispensed with by a vote of not less than four members of the Council, and that there was available for the consideration of each member of the Council prior to the day of its final passage a written or printed copy of said ordinance.

City Clerk of The City of San Diego, California

(Seal)

By _____ Deputy.

I HEREBY CERTIFY that the foregoing ordinance was passed on the day of its introduction, to-wit, on APR 15 1958, said ordinance being of the kind and character authorized for passage on its introduction by Section 16 of the Charter.

~~I FURTHER CERTIFY that the final reading of said ordinance was in full.~~

I FURTHER CERTIFY that the reading of said ordinance in full was dispensed with by a vote of not less than four members of the Council, and that there was available for the consideration of each member of the Council prior to the day of its passage a written or printed copy of said ordinance.

PHILLIP ACKER

City Clerk of The City of San Diego, California

(Seal)

By *Sarah K. Harrison* Deputy.

Office of the City Clerk, San Diego, California	
Document Number <u>570087</u>	Filed <u>APR 10 1958</u>
Ordinance Number <u>783</u>	Adopted <u>APR 15 1958</u>
Goes into effect _____	
Recorded on microfilm roll number: _____	<u>117 68</u>

571142

DOCUMENT NO.

Filed APR 25 1958

City Clerk.

By

Deputy.

Affidavit of Publication

OF

.....
.....
.....
.....
.....
.....
.....
.....
.....
.....

15110-007

Affidavit of Publication

Affidavit of Publication of
SAN DIEGO UNION

STATE OF CALIFORNIA,
COUNTY OF SAN DIEGO,
CITY OF SAN DIEGO

#26.46

ORDINANCE #7832

In the matter of the publication of
(NEW SERIES) RANCHO MISSION

ORDINANCE NO. 7832 (NEW SERIES)

AN INTERIM ORDINANCE ESTABLISHING REGULATIONS GOVERNING THE USE OF LAND IN A PORTION OF LOT 65, RANCHO MISSION OF SAN DIEGO, IN THE CITY OF SAN DIEGO, CALIFORNIA.

WHEREAS, the Planning Commission is making a study of a comprehensive zoning plan for certain recently annexed areas within the City of San Diego, which areas include a portion of Lot 65, Rancho Mission of San Diego, in the City of San Diego, California (WALDEN TRACT ANNEXATION) as indicated on Planning Commission Zone Map Drawing No. B-899, attached to Planning Commission communication on file in the office of the City Clerk as Document No. 570061; and

WHEREAS, it is desirable, under the authority of section 101.0203.1 of the San Diego Municipal Code to regulate the use of the said above-described land pending the adoption of a comprehensive zoning plan therefor; and

WHEREAS, the development of the land and the use of buildings thereon might be accomplished in a manner adverse to said comprehensive zoning plan; and

WHEREAS, the City Council is of the opinion that the public safety, health and welfare would be promoted by the adoption of such temporary interim zoning ordinance; NOW, THEREFORE,

BE IT ORDAINED, by the Council of the City of San Diego, as follows:

Section 1. That all that territory situated in The City of San Diego, California, within the boundary of the district designated "R-1" on Planning Commission Zone Map Drawing No. B-899, filed in the office of the City Clerk of said City under Document No. 570061, be, and the same is hereby incorporated into temporary interim zone, with property use restrictions identical with those described in section 101.0413 of the San Diego Municipal Code.

Section 2. This is an ordinance for the preservation of the public peace, health, property and safety of the inhabitants thereof, and is an emergency measure for the reasons set forth in the preamble to this ordinance and shall take effect and be in force from and after its passage.

Passed and adopted by the Council of the City of San Diego, California, this 15th day of April, 1958, by the following vote, to-wit:

YEAS—Councilmen: Tharp, Williams, Schneider, Kerrigan, Curran, Evenson, Mayor Dail.

NAYS—Councilmen: None.

ABSENT—Councilmen: None.

CHARLES C. DAIL,
Mayor of The City of
San Diego, California.

PHILLIP ACKER,
City Clerk of The City of
San Diego, California.

(SEAL) By SARA M. HARRISON Deputy.

I HEREBY CERTIFY that the foregoing ordinance was passed on the day of its introduction, to-wit, on the 15th day of April, 1958, said ordinance being of the kind and character authorized for passage on its introduction by Section 16 of the Charter.

I FURTHER CERTIFY that the reading of said ordinance in full was dispensed with by a vote of not less than four members of the Council, and that there was available for the consideration of each member of the Council prior to the day of its passage a written or printed copy of said ordinance.

PHILLIP ACKER,
City Clerk of The City of
San Diego, California.

(SEAL) By SARA M. HARRISON,
4/24 Deputy.

J. A. Denton, being duly sworn, deposes and says: That he is a resident of the County of San Diego, State of California, over twenty-one years of age, and not interested as a party or otherwise in the above-named matter.

That he is the principal clerk of the printers of The San Diego Union, a newspaper published daily in the City of San Diego, County of San Diego, State of California, and of general circulation in said City; that as such principal clerk he has charge of all the advertisements published in said newspaper; that the said _____ ORDINANCE _____

of which the annexed clipping is a copy, has been published in said newspaper for the period of ONE (1) day, to-wit: upon the _____ 24th _____

_____ day of April _____, 19 58, and upon the _____

_____ days of _____,

19 _____, and that said publication was made in the said newspaper proper, and not in a supplement thereof.

J. A. Denton

Subscribed and sworn to before me, this 25th

day of April _____, A.D. 1958.

PHILLIP ACKER

City Clerk of the City of San Diego, California

(Seal) By *Emelyn L. Worrell*
Deputy.

ORDINANCE NO. _____
(New Series)

AN ORDINANCE AMENDING SECTION 72.09 AND
REPEALING SECTION 72.26 OF THE SAN DIEGO
MUNICIPAL CODE RELATING TO PUBLIC LIA-
BILITY FOR DAMAGE TO PERSONS AND PROPERTY.

BE IT ORDAINED, by The Council of The City of San Diego,
as follows:

Section 1: That Section 72.09 of the San Diego Municipal
Code be, and the same is hereby amended to read as follows:

"SEC. 72.09 TAXICABS AND AUTOMOBILES FOR HIRE --
PUBLIC LIABILITY

(a) It shall be unlawful to operate any vehicle,
as defined in Section 71.01 unless there shall be
filed with the City Clerk of The City of San Diego,
and deposited by him with the Purchasing Agent of
The City of San Diego, a policy of insurance executed
and delivered by a company authorized to carry on an
insurance business in the State of California, the
financial responsibility of which company shall there-
tofore have been approved by the City Manager, by the
terms of which said insurance company assumes responsi-
bility for injuries to persons or property caused by
the operation of said vehicle in the following amounts,
to-wit:

\$10,000 property damage;

\$50,000 for death or injuries to any one person
in any one accident;

\$100,000 for death or injuries to two or more persons
in any one accident.

(b) No automobile for hire as defined by said Section
71.01 shall be operated upon the streets of the City of
San Diego without immediately complying with the provisions
of this Section."

Section 2. That Section 72.26 of the San Diego Municipal Code be, and the same is hereby repealed and all other ordinances or sections of the San Diego Municipal Code in conflict herewith are hereby repealed.

Section 3. This ordinance shall take effect and be in force on the thirty-first day from and after its passage.

Presented by George E. Boan

APPROVED as

to form by J. F. DuPAUL, City Attorney

By Henry E. Ray
Deputy City Attorney

I HEREBY CERTIFY that the money required for the appropriation made and/or indebtedness and/or obligation incurred by reason of the provisions of the foregoing ordinance is in the Treasury, and that it is otherwise unencumbered.

Dated _____

Auditor and Comptroller of The City of San Diego, California

By _____ Deputy.

APR 17 1958

Passed and adopted by The Council of The City of San Diego on
by the following vote:

Councilmen	Yeas	Nays	Excused	Absent
Ross G. Tharp	<input checked="" type="checkbox"/>	<input type="checkbox"/>	<input type="checkbox"/>	<input type="checkbox"/>
Dudley D. Williams	<input checked="" type="checkbox"/>	<input type="checkbox"/>	<input type="checkbox"/>	<input type="checkbox"/>
Chester E. Schneider	<input type="checkbox"/>	<input checked="" type="checkbox"/>	<input type="checkbox"/>	<input type="checkbox"/>
George Kerrigan	<input checked="" type="checkbox"/>	<input type="checkbox"/>	<input type="checkbox"/>	<input type="checkbox"/>
Frank E. Curran	<input type="checkbox"/>	<input checked="" type="checkbox"/>	<input type="checkbox"/>	<input type="checkbox"/>
Justin C. Evenson	<input checked="" type="checkbox"/>	<input type="checkbox"/>	<input type="checkbox"/>	<input type="checkbox"/>
Mayor Charles C. Dail	<input type="checkbox"/>	<input checked="" type="checkbox"/>	<input type="checkbox"/>	<input type="checkbox"/>

Authenticated by:

Charles C. Dail
Mayor of The City of San Diego, California

(Seal)

PHILLIP ACKER
City Clerk of The City of San Diego, California

By *Sara M. Harrison* Deputy

I HEREBY CERTIFY that the foregoing ordinance was not finally passed until six calendar days had elapsed between the day of its introduction and the day of its final passage, to-wit, on MAR 6 1958, and on APR 17 1958.

~~I FURTHER CERTIFY that said ordinance was read in full prior to its final passage.~~

I FURTHER CERTIFY that the reading of said ordinance in full prior to its final passage was dispensed with by a vote of not less than four members of the Council, and that there was available for the consideration of each member of the Council prior to the day of its final passage a written or printed copy of said ordinance.

PHILLIP ACKER
City Clerk of The City of San Diego, California

(Seal)

By *Sara M. Harrison* Deputy.

I HEREBY CERTIFY that the foregoing ordinance was passed on the day of its introduction, to-wit, on _____, said ordinance being of the kind and character authorized for passage on its introduction by Section 16 of the Charter.

~~I FURTHER CERTIFY that the final reading of said ordinance was in full.~~

~~I FURTHER CERTIFY that the reading of said ordinance in full was dispensed with by a vote of not less than four members of the Council, and that there was available for the consideration of each member of the Council prior to the day of its passage a written or printed copy of said ordinance.~~

City Clerk of The City of San Diego, California

(Seal)

By _____ Deputy.

Office of the City Clerk, San Diego, California	
Document Number <u>568154</u>	Filed <u>MAR - 5 1958</u>
Ordinance Number <u>7833</u>	Adopted <u>APR 17 1958</u>
Goes into effect _____	<u>1 17 1958</u>
Recorded on microfilm roll number: _____	

571307

DOCUMENT NO.....

Filed..... APR 30 1958

.....
City Clerk.

By.....
Deputy.

Affidavit of Publication

OF

.....
.....
.....
.....
.....
.....
.....
.....

Affidavit of Publication

Affidavit of Publication of
SAN DIEGO UNION

STATE OF CALIFORNIA,
COUNTY OF SAN DIEGO,
CITY OF SAN DIEGO,

ss.

25.73

In the matter of the publication of ORDINANCE #7833
(NEW SERIES) PUBLIC LIABILITY

ORDINANCE NO. 7833 (NEW SERIES)

AN ORDINANCE AMENDING SECTION 72.09 AND REPEALING SECTION 72.26 OF THE SAN DIEGO MUNICIPAL CODE RELATING TO PUBLIC LIABILITY FOR DAMAGE TO PERSONS AND PROPERTY.

BE IT ORDAINED by The Council of The City of San Diego, as follows:

Section 1: That Section 72.09 of the San Diego Municipal Code be, and the same is hereby amended to read as follows:

"SEC. 72.09 TAXICABS AND AUTOMOBILES FOR HIRE — PUBLIC LIABILITY

(a) It shall be unlawful to operate any vehicle, as defined in Section 71.01 unless there shall be filed with the City Clerk of The City of San Diego, and deposited by him with the Purchasing Agent of The City of San Diego, a policy of insurance executed and delivered by a company authorized to carry on an insurance business in the State of California, the financial responsibility of which company shall theretofore have been approved by the City Manager, by the terms of which said insurance company assumes responsibility for injuries to persons or property caused by the operation of said vehicle in the following amounts, to-wit:

\$10,000 property damage;
\$50,000 for death or injuries to any one person in any one accident;

\$100,000 for death or injuries to two or more persons in any one accident.

(b) No automobile for hire as defined by said Section 71.01 shall be operated upon the streets of the City of San Diego without immediately complying with the provisions of this Section."

Section 2. That Section 72.26 of the San Diego Municipal Code be, and the same is hereby repealed and all other ordinances or sections of the San Diego Municipal Code in conflict herewith are hereby repealed.

Section 3. This ordinance shall take effect and be in force on the thirty-first day from and after its passage.

Passed and adopted by the Council of The City of San Diego, California, this 17th day of April, 1958, by the following vote, to-wit:

YEAS—Councilmen: Tharp, Williams, Kerrigan, Evenson.

NAYS—Councilmen: Schneider, Curran, Mayor Dail.

ABSENT—Councilmen: Nons.

CHARLES C. DAIL,

Mayor of The City of San Diego, California.

PHILLIP ACKER,

(SEAL) City Clerk of The City of San Diego, California.

By SARA M. HARRISON

Deputy.

I HEREBY CERTIFY that the foregoing ordinance was not finally passed until six calendar days had elapsed between the day of its introduction and the day of its final passage, to-wit, on the 6th day of March, 1958, and on the 17th day of April, 1958.

I FURTHER CERTIFY that the reading of said ordinance in full prior to its final passage was dispensed with by a vote of not less than four members of the Council, and that there was available for the consideration of each member of the Council prior to the day of its final passage a written or printed copy of said ordinance.

PHILLIP ACKER,

(SEAL) City Clerk of The City of San Diego, California.

By SARA M. HARRISON,

Deputy.

4/26

J. A. Denton, being duly sworn, deposes and says: That he is a resident of the County of San Diego, State of California, over twenty-one years of age, and not interested as a party or otherwise in the above-named matter.

That he is the principal clerk of the printers of The San Diego Union, a newspaper published daily in the City of San Diego, County of San Diego, State of California, and of general circulation in said City; that as such principal clerk he has charge of all the advertisements published in said newspaper; that the said _____ ORDINANCE _____

of which the annexed clipping is a copy, has been published in said newspaper for the period of ONE (1) days to-wit: upon the 26th _____

_____ days of April, 19 58, and upon the _____

_____ days of _____,

19____, and that said publication was made in the said newspaper proper, and not in a supplement thereof.

J. A. Denton

Subscribed and sworn to before me, this 30th day of April, A.D. 19 58.

PHILLIP ACKER

City Clerk of the City of San Diego, California

(Seal) By *Cecily L. Worrell* Deputy.

00936

783
ORDINANCE No. _____
(New Series)

AN ORDINANCE INCORPORATING PORTIONS OF PUEBLO LOTS 255, 256 AND 1192 OF THE PUEBLO LANDS OF SAN DIEGO, IN THE CITY OF SAN DIEGO, CALIFORNIA, INTO R-4 ZONE, AS DEFINED BY SECTION 101.0417 OF THE SAN DIEGO MUNICIPAL CODE, AND REPEALING ORDINANCES No. 85 (NEW SERIES), ADOPTED NOVEMBER 21, 1932; No. 100 (NEW SERIES), ADOPTED DECEMBER 12, 1932; No. 1053 (NEW SERIES), ADOPTED DECEMBER 15, 1936; No. 1132 (NEW SERIES), ADOPTED APRIL 13, 1937; AND No. 3886 (NEW SERIES), ADOPTED OCTOBER 5, 1948, INSOFAR AS THEY CONFLICT HEREWITH.

BE IT ORDAINED, by the Council of The City of San Diego, as follows:

Section 1. That portions of Pueblo Lots 255, 256 and 1192 OF THE Pueblo Lands of San Diego, in The City of San Diego, California, within the boundary of the district designated "R-4" on that certain zone map Drawing No. C-149.1, filed in the office of the City Clerk of said City, under Document No. 569393, be, and they are hereby incorporated into R-4 zone as said zone is described and defined by section 101.0417 of the San Diego Municipal Code.

Section 2. That Ordinance No. 85 (New Series), adopted November 21, 1932; Ordinance No. 100 (New Series), adopted December 12, 1932; Ordinance No. 1053 (New Series), adopted December 15, 1936; Ordinance No. 1132 (New Series), adopted April 13, 1937 and Ordinance No. 3886 (New Series), adopted October 5, 1948, be, and they are repealed insofar as they conflict herewith.

Section 3. This ordinance shall take effect and be in force on the thirty-first day from and after its passage.

Presented by _____
APPROVED as
to form by J. F. DuPAUL, City Attorney

By _____

Deputy City Attorney

00937

I HEREBY CERTIFY that the money required for the appropriation made and/or indebtedness and/or obligation incurred by reason of the provisions of the foregoing ordinance is in the Treasury, and that it is otherwise unencumbered.

Dated _____

Auditor and Comptroller of The City of San Diego, California

By _____ Deputy.

APR 17 1958

Passed and adopted by The Council of The City of San Diego on by the following vote:

Councilmen	Yeas	Nays	Excused	Absent
Ross G. Tharp	<input checked="" type="checkbox"/>	<input type="checkbox"/>	<input type="checkbox"/>	<input type="checkbox"/>
Dudley D. Williams	<input checked="" type="checkbox"/>	<input type="checkbox"/>	<input type="checkbox"/>	<input type="checkbox"/>
Chester E. Schneider	<input checked="" type="checkbox"/>	<input type="checkbox"/>	<input type="checkbox"/>	<input type="checkbox"/>
George Kerrigan	<input checked="" type="checkbox"/>	<input type="checkbox"/>	<input type="checkbox"/>	<input type="checkbox"/>
Frank E. Curran	<input checked="" type="checkbox"/>	<input type="checkbox"/>	<input type="checkbox"/>	<input type="checkbox"/>
Justin C. Evenson	<input checked="" type="checkbox"/>	<input type="checkbox"/>	<input type="checkbox"/>	<input type="checkbox"/>
Mayor Charles C. Dail	<input checked="" type="checkbox"/>	<input type="checkbox"/>	<input type="checkbox"/>	<input type="checkbox"/>

Authenticated by:

Charles C. Dail

Mayor of The City of San Diego, California

PHILLIP ACKER

City Clerk of The City of San Diego, California

By *Sara M. Harrison* Deputy

(Seal)

I HEREBY CERTIFY that the foregoing ordinance was not finally passed until six calendar days had elapsed between the day of its introduction and the day of its final passage, to-wit, on APR 10 1958, and on APR 17 1958.

~~I FURTHER CERTIFY that said ordinance was read in full prior to its final passage.~~

I FURTHER CERTIFY that the reading of said ordinance in full prior to its final passage was dispensed with by a vote of not less than four members of the Council, and that there was available for the consideration of each member of the Council prior to the day of its final passage a written or printed copy of said ordinance.

PHILLIP ACKER
City Clerk of The City of San Diego, California

By *Sara M. Harrison* Deputy

(Seal)

I HEREBY CERTIFY that the foregoing ordinance was passed on the day of its introduction, to-wit, on _____, said ordinance being of the kind and character authorized for passage on its introduction by Section 16 of the Charter.

I FURTHER CERTIFY that the final reading of said ordinance was in full.

I FURTHER CERTIFY that the reading of said ordinance in full was dispensed with by a vote of not less than four members of the Council, and that there was available for the consideration of each member of the Council prior to the day of its passage a written or printed copy of said ordinance.

City Clerk of The City of San Diego, California

(Seal)

By _____ Deputy.

Office of the City Clerk, San Diego, California	
Document Number 569664	Filed APR - 2 1958
Ordinance Number 783	Adopted APR 17 1958
Goes into effect _____	
Recorded on microfilm roll number: 117 2612	

571306

DOCUMENT NO.

Filed APR 30 1958

City Clerk.

By

Deputy.

Affidavit of Publication
OF

Affidavit of Publication

STATE OF CALIFORNIA,
COUNTY OF SAN DIEGO,
CITY OF SAN DIEGO

2352

ORDINANCE #7834

In the matter of the publication of
(NEW SERIES) PUEBLO LANDS

ORDINANCE NO. 7834 (NEW SERIES)

AN ORDINANCE INCORPORATING PORTIONS OF PUEBLO LOTS 255, 256 AND 1192 OF THE PUEBLO LANDS OF SAN DIEGO IN THE CITY OF SAN DIEGO, CALIFORNIA, INTO R-4 ZONE, AS DEFINED BY SECTION 101.0417 OF THE SAN DIEGO MUNICIPAL CODE, AND REPEALING ORDINANCES NO. 85 (NEW SERIES), ADOPTED NOVEMBER 21, 1932; NO. 100 (NEW SERIES), ADOPTED DECEMBER 12, 1932; NO. 1053 (NEW SERIES), ADOPTED DECEMBER 15, 1936; NO. 1132 (NEW SERIES), ADOPTED APRIL 13, 1937; AND NO. 3886 (NEW SERIES), ADOPTED OCTOBER 5, 1948, IN SO FAR AS THEY CONFLICT HEREWITH.

BE IT ORDAINED by the Council of The City of San Diego, as follows:

Section 1. That portions of Pueblo Lots 255, 256 and 1192 OF THE Pueblo Lands of San Diego, in The City of San Diego, California, within the boundary of the district designated "R-4" on that certain zone map Drawing No. C-149.1, filed in the office of the City Clerk of said City, under Document No. 569393, be, and they are hereby incorporated into R-4 zone as said zone is described and defined by section 101.0417 of the San Diego Municipal Code.

Section 2. That Ordinance No. 85 (New Series), adopted November 21, 1932; Ordinance No. 100 (New Series), adopted December 12, 1932; Ordinance No. 1053 (New Series), adopted December 15, 1936; Ordinance No. 1132 (New Series), adopted April 13, 1937; and Ordinance No. 3886 (New Series), adopted October 5, 1948, be, and

they are repealed insofar as they conflict herewith.

Section 3. This ordinance shall take effect and be in force on the thirty-first day from and after its passage.

Passed and adopted by the Council of the City of San Diego, California, this 17th day of April, 1958, by the following vote, to-wit:

YEAS—Councilmen: Tharp, Williams, Schneider, Kerrigan, Curran, Evenson, Mayor Dail.

NAYS—Councilmen: None.

ABSENT—Councilmen: None.

CHARLES C. DAIL,
Mayor of The City of San Diego, California.

PHILLIP ACKER,
City Clerk of The City of San Diego, California.

(SEAL) By SARA M. HARRISON, Deputy.

I HEREBY CERTIFY that the foregoing ordinance was not finally passed until six calendar days had elapsed between the day of its introduction and the day of its final passage, to-wit, on the 10th day of April, 1958, and on the 17th day of April, 1958.

I FURTHER CERTIFY that the reading of said ordinance in full prior to its final passage was dispensed with by a vote of not less than four members of the Council, and that there was available for the consideration of each member of the Council prior to the day of its final passage a written or printed copy of said ordinance.

PHILLIP ACKER,
City Clerk of The City of San Diego, California.

(SEAL) By SARA M. HARRISON,
4/26 Deputy.

J. A. Denton, being duly sworn, deposes and says: That he is a resident of the County of San Diego, State of California, over twenty-one years of age, and not interested as a party or otherwise in the above-named matter.

That he is the principal clerk of the printers of The San Diego Union, a newspaper published daily in the City of San Diego, County of San Diego, State of California, and of general circulation in said City; that as such principal clerk he has charge of all the advertisements published in said newspaper; that the said ORDINANCE

of which the annexed clipping is a copy, has been published in said newspaper for the period of ONE (1) dayx to-wit: upon the 26th

dayx of April 19 58, and upon the

days of

19, and that said publication was made in the said newspaper proper, and not in a supplement thereof.

J. A. Denton

Subscribed and sworn to before me, this 30th day of April, A.D. 1958.

PHILLIP ACKER

City Clerk of the City of San Diego, California

(Seal) By *Orville L. Worrell*
Deputy.

ORDINANCE NO. 7533
(New Series)

AN ORDINANCE APPROPRIATING THE SUM OF \$10,500.00 OUT OF THE UNAPPROPRIATED BALANCE FUND OF THE CITY OF SAN DIEGO FOR THE PURPOSE OF PROVIDING FUNDS FOR DEFRAYING EXPENSES IN CONNECTION WITH THE NATIONAL ASSOCIATION OF INTERCOLLEGIATE ATHLETICS' ANNUAL TRACK AND FIELD MEET SPONSORED BY SOUTHWEST PACIFIC ASSOCIATION OF THE A.A.U.

BE IT ORDAINED, By the Council of The City of San Diego, as follows:

Section 1. That the sum of Ten Thousand Five Hundred Dollars (\$10,500.00), or so much thereof as may be necessary, be, and the same is hereby set aside and appropriated out of the Unappropriated Balance Fund of The City of San Diego, for the purpose only and exclusively of providing funds for defraying expenses in connection with the National Association of Intercollegiate Athletics' Annual Track and Field Meet sponsored by the Southwest Pacific Association of the A.A.U.

Section 2. This ordinance shall take effect and be in force on the thirty-first day from and after its passage.

Presented by

Leays

Approved as

to form by

J. F. DUPAUL, City Attorney

By

Harold Reese
Assistant City Attorney.

I HEREBY CERTIFY that the money required for the appropriation made and/or indebtedness and/or obligation incurred by reason of the provisions of the foregoing ordinance is in the Treasury, and that it is otherwise unencumbered.

Dated _____

Auditor and Comptroller of The City of San Diego, California

By _____ Deputy

APR 17 1958

Passed and adopted by The Council of The City of San Diego on by the following vote:

Councilmen	Yeas	Nays	Excused	Absent
Ross G. Tharp	<input checked="" type="checkbox"/>	<input type="checkbox"/>	<input type="checkbox"/>	<input type="checkbox"/>
Dudley D. Williams	<input checked="" type="checkbox"/>	<input type="checkbox"/>	<input type="checkbox"/>	<input type="checkbox"/>
Chester E. Schneider	<input checked="" type="checkbox"/>	<input type="checkbox"/>	<input type="checkbox"/>	<input type="checkbox"/>
George Kerrigan	<input checked="" type="checkbox"/>	<input type="checkbox"/>	<input type="checkbox"/>	<input type="checkbox"/>
Frank E. Curran	<input checked="" type="checkbox"/>	<input type="checkbox"/>	<input type="checkbox"/>	<input type="checkbox"/>
Justin C. Evenson	<input checked="" type="checkbox"/>	<input type="checkbox"/>	<input type="checkbox"/>	<input type="checkbox"/>
Mayor Charles C. Dail	<input checked="" type="checkbox"/>	<input type="checkbox"/>	<input type="checkbox"/>	<input type="checkbox"/>

Authenticated by:

Charles C. Dail

Mayor of The City of San Diego, California

PHILLIP ACKER

City Clerk of The City of San Diego, California

By *Sara M. Harrison* Deputy

(Seal)

I HEREBY CERTIFY that the foregoing ordinance was not finally passed until six calendar days had elapsed between the day of its introduction and the day of its final passage, to-wit, on APR 10 1958

, and on APR 17 1958

I FURTHER CERTIFY that said ordinance was read in full prior to its final passage.

I FURTHER CERTIFY that the reading of said ordinance in full prior to its final passage was dispensed with by a vote of not less than four members of the Council, and that there was available for the consideration of each member of the Council prior to the day of its final passage a written or printed copy of said ordinance.

PHILLIP ACKER

City Clerk of The City of San Diego, California

By *Sara M. Harrison* Deputy

(Seal)

I HEREBY CERTIFY that the foregoing ordinance was passed on the day of its introduction, to-wit, on _____, said ordinance being of the kind and character authorized for passage on its introduction by Section 16 of the Charter.

I FURTHER CERTIFY that the final reading of said ordinance was in full.

I FURTHER CERTIFY that the reading of said ordinance in full was dispensed with by a vote of not less than four members of the Council, and that there was available for the consideration of each member of the Council prior to the day of its passage a written or printed copy of said ordinance.

City Clerk of The City of San Diego, California

(Seal)

By _____ Deputy

Office of the City Clerk, San Diego, California

Document Number 570083 Filed APR 10 1958

Ordinance Number 283 Adopted APR 17 1958

Goes into effect 1-17-58

Recorded on microfilm roll number: _____

ORDINANCE NO. 7836
(New Series)

AN ORDINANCE APPROPRIATING THE SUM OF \$4,200.00
OUT OF THE CAPITAL OUTLAY FUND OF THE CITY OF
SAN DIEGO FOR THE PURPOSE OF CONSTRUCTING A
LIFEGUARD TOWER AT LA JOLLA SHORES.

BE IT ORDAINED, By the Council of The City of San Diego,
as follows:

Section 1. That the sum of Four Thousand Two Hundred
Dollars(\$4,200.00), or so much thereof as may be necessary,
be, and the same is hereby set aside and appropriated out of
the Capital Outlay Fund of The City of San Diego for the
purpose of constructing a lifeguard tower at La Jolla Shores,
in the City of San Diego, California.

Section 2. This ordinance shall take effect and be in
force on the thirty-first day from and after its passage.

RECEIVED
CITY CLERK'S OFFICE

APR 9 10 13 AM 1958

SAN DIEGO, CALIFORNIA

Presented by

George E. Boan

Approved as

to form by J. F. DuPAUL, City Attorney,

By

Harold W. Reese
Assistant City Attorney.

M/4/7/58

00943

I HEREBY CERTIFY that the money required for the appropriation made and/or indebtedness and/or obligation incurred by reason of the provisions of the foregoing ordinance is in the Treasury, and that it is otherwise unencumbered.

Dated April 9, 1958

Fred W. Lawrence
Auditor and Comptroller of The City of San Diego, California

By [Signature] Deputy.

APR 17 1958

Passed and adopted by The Council of The City of San Diego on
by the following vote:

Councilmen	Yeas	Nays	Excused	Absent
Ross G. Tharp	<input checked="" type="checkbox"/>	<input type="checkbox"/>	<input type="checkbox"/>	<input type="checkbox"/>
Dudley D. Williams	<input checked="" type="checkbox"/>	<input type="checkbox"/>	<input type="checkbox"/>	<input type="checkbox"/>
Chester E. Schneider	<input checked="" type="checkbox"/>	<input type="checkbox"/>	<input type="checkbox"/>	<input type="checkbox"/>
George Kerrigan	<input checked="" type="checkbox"/>	<input type="checkbox"/>	<input type="checkbox"/>	<input type="checkbox"/>
Frank E. Curran	<input checked="" type="checkbox"/>	<input type="checkbox"/>	<input type="checkbox"/>	<input type="checkbox"/>
Justin C. Evenson	<input checked="" type="checkbox"/>	<input type="checkbox"/>	<input type="checkbox"/>	<input type="checkbox"/>
Mayor Charles C. Dail	<input checked="" type="checkbox"/>	<input type="checkbox"/>	<input type="checkbox"/>	<input type="checkbox"/>

Authenticated by:

Charles Dail

Mayor of The City of San Diego, California
PHILLIP ACKER

(Seal)

City Clerk of The City of San Diego, California

By Sara M. Harrison Deputy

I HEREBY CERTIFY that the foregoing ordinance was not finally passed until six calendar days had elapsed between the day of its introduction and the day of its final passage, to-wit, on APR 10 1958 and on APR 17 1958.

I FURTHER CERTIFY that said ordinance was read in full prior to its final passage.

I FURTHER CERTIFY that the reading of said ordinance in full prior to its final passage was dispensed with by a vote of not less than four members of the Council, and that there was available for the consideration of each member of the Council prior to the day of its final passage a written or printed copy of said ordinance.

PHILLIP ACKER

City Clerk of The City of San Diego, California

(Seal)

By Sara M. Harrison Deputy.

I HEREBY CERTIFY that the foregoing ordinance was passed on the day of its introduction, to-wit, on _____, said ordinance being of the kind and character authorized for passage on its introduction by Section 16 of the Charter.

I FURTHER CERTIFY that the final reading of said ordinance was in full.

I FURTHER CERTIFY that the reading of said ordinance in full was dispensed with by a vote of not less than four members of the Council, and that there was available for the consideration of each member of the Council prior to the day of its passage a written or printed copy of said ordinance.

City Clerk of The City of San Diego, California

(Seal)

By _____ Deputy.

Office of the City Clerk, San Diego, California

Document Number 570055 Filed APR - 9 1958

Ordinance Number 7836 Adopted APR 17 1958

Goes into effect _____

Recorded on microfilm roll number: 147 300

ORDINANCE NO. 7857
(New Series)

AN ORDINANCE APPROPRIATING THE SUM OF \$775.00 OUT OF THE UNAPPROPRIATED BALANCE FUND OF THE CITY OF SAN DIEGO AND TRANSFERRING SAME TO GENERAL APPROPRIATIONS FUND, SUNDRY MISCELLANEOUS EXPENDITURES, TO PROVIDE FUNDS FOR REDEMPTION OF DELINQUENT STREET STREET LIGHT ASSESSMENTS.

BE IT ORDAINED, By the Council of The City of San Diego, as follows:

Section 1. That the sum of Seven Hundred Seventy-five Dollars (\$775.00), or so much thereof as may be necessary, be, and the same is hereby set aside and appropriated out of the Unappropriated Balance Fund of The City of San Diego and transferred to General Appropriations Fund, Sundry Miscellaneous Expenditures, for the purpose only and exclusively of providing additional funds for redemption of delinquent street light assessments.

Section 2. This ordinance shall take effect and be in force on the thirty-first day from and after its passage.

REC'D
CITY CLERK'S OFFICE
APR 9 10 12 AM 1958
SAN DIEGO, CALIFORNIA

Presented by George E. Beaman

Approved as to form by J. F. DuPAUL, City Attorney,

By Frank W. Reese
Assistant City Attorney.

00945

I HEREBY CERTIFY that the money required for the appropriation made and/or indebtedness and/or obligation incurred by reason of the provisions of the foregoing ordinance is in the Treasury, and that it is otherwise unencumbered.

Dated April 9 - 58

Fred W. Lawrence

Auditor and Comptroller of The City of San Diego, California

By *J. Plimstone*

Deputy.

APR 17 1958

Passed and adopted by The Council of The City of San Diego on by the following vote:

Councilmen	Yeas	Nays	Excused	Absent
Ross G. Tharp	<input checked="" type="checkbox"/>	<input type="checkbox"/>	<input type="checkbox"/>	<input type="checkbox"/>
Dudley D. Williams	<input checked="" type="checkbox"/>	<input type="checkbox"/>	<input type="checkbox"/>	<input type="checkbox"/>
Chester E. Schneider	<input checked="" type="checkbox"/>	<input type="checkbox"/>	<input type="checkbox"/>	<input type="checkbox"/>
George Kerrigan	<input checked="" type="checkbox"/>	<input type="checkbox"/>	<input type="checkbox"/>	<input type="checkbox"/>
Frank E. Curran	<input checked="" type="checkbox"/>	<input type="checkbox"/>	<input type="checkbox"/>	<input type="checkbox"/>
Justin C. Evenson	<input checked="" type="checkbox"/>	<input type="checkbox"/>	<input type="checkbox"/>	<input type="checkbox"/>
Mayor Charles C. Dail	<input checked="" type="checkbox"/>	<input type="checkbox"/>	<input type="checkbox"/>	<input type="checkbox"/>

Authenticated by:

Charles C. Dail

Mayor of The City of San Diego, California
PHILLIP ACKER

(Seal)

City Clerk of The City of San Diego, California

By *Sarah M. Harrison* Deputy

I HEREBY CERTIFY that the foregoing ordinance was not finally passed until six calendar days had elapsed between the day of its introduction and the day of its final passage, to-wit, on APR 10 1958 and on APR 17 1958

I FURTHER CERTIFY that said ordinance was read in full prior to its final passage.

I FURTHER CERTIFY that the reading of said ordinance in full prior to its final passage was dispensed with by a vote of not less than four members of the Council, and that there was available for the consideration of each member of the Council prior to the day of its final passage a written or printed copy of said ordinance.

PHILLIP ACKER

City Clerk of The City of San Diego, California

(Seal)

By *Sarah M. Harrison* Deputy.

I HEREBY CERTIFY that the foregoing ordinance was passed on the day of its introduction, to-wit, on _____, said ordinance being of the kind and character authorized for passage on its introduction by Section 16 of the Charter.

I FURTHER CERTIFY that the final reading of said ordinance was in full.

I FURTHER CERTIFY that the reading of said ordinance in full was dispensed with by a vote of not less than four members of the Council, and that there was available for the consideration of each member of the Council prior to the day of its passage a written or printed copy of said ordinance.

City Clerk of The City of San Diego, California

(Seal)

By _____ Deputy.

Office of the City Clerk, San Diego, California

Document Number 570056 Filed APR - 9 1958

Ordinance Number 783 Adopted APR 17 1958

Goes into effect _____

Recorded on microfilm roll number: 117 1011

ORDINANCE NO. 7033
(New Series)

AN ORDINANCE APPROVING THE ANNEXATION TO THE CITY OF SAN DIEGO OF CERTAIN UNINHABITED TERRITORY IN THE COUNTY OF SAN DIEGO, STATE OF CALIFORNIA, KNOWN AND DESIGNATED AS "TROJAN-CONTRACTOR'S TRACT."

WHEREAS, a petition has heretofore been filed with the Council of The City of San Diego for the annexation to said City of certain uninhabited territory designated as "**Trojan-Contractor's Tract,**" pursuant to the provisions of the Annexation of Uninhabited Territory Act of 1939; and

WHEREAS, all of the provisions of said Annexation of Uninhabited Territory Act of 1939 have been complied with, including the provisions for the taxation of the property within said territory to pay its proportionate share of any indebtedness or liability of said City of San Diego contracted prior to or existing at the time of the annexation of said territory; NOW, THEREFORE,

BE IT ORDAINED, By the Council of The City of San Diego, as follows:

Section 1. That the City Council of The City of San Diego hereby approves the annexation to The City of San Diego of that certain territory in the County of San Diego, State of California, designated as "Trojan-Contractor's Tract" and more particularly described as follows:

~~DESCRIPTION OF THE PROPOSED ANNEXATION
OF PORTIONS OF LOTS 31 AND 45, RANCHO
MISSION OF SAN DIEGO~~

All that real property in the County of San Diego, State of California, being portions of Lots 31 and 45, Rancho Mission of San Diego, according to Partition Map thereof in Superior Court Case No. 348 filed in the San Diego County Recorder's Office as Map No. 330, lying within the following described boundaries:

Beginning at the intersection of the southeasterly right-of-way line of County Road Survey No. 720, according to plat thereof on file in the San Diego County Surveyor's Office with a line which bears north $45^{\circ}34'$ west, parallel with and distant 410.8 feet as measured north $32^{\circ}28'$ east from the southwesterly line of said Lot 31, Rancho Mission, said parallel line being also the northeasterly line of that portion of said Lot 31 described in deed recorded in Deed Book 795, page 296, Records of San Diego County and shown on Record of Survey No. 1550 filed in said San Diego County Surveyor's Office;


1. Thence south $45^{\circ}34'$ east along said parallel line, 150.00 feet to the TRUE POINT OF BEGINNING;
2. Thence south $45^{\circ}34'$ east along said northeasterly line 111.81 feet to the most easterly corner of said parcel described in Deed Book 795, page 296;
3. Thence south $32^{\circ}28'$ west along the southeasterly line of the above described parcel, 410.80 feet to its intersection with the southwesterly line of said Lot 31, Rancho Mission, being also the intersection with a portion of the boundary line of the City of San Diego established by Ordinance No. 9876 adopted April 6, 1925, by the Common Council of the City of San Diego;
4. Thence along said City boundary line the following courses and distances:
 - a. South $45^{\circ}34'$ east (south $45^{\circ}13'$ east Ord. 9876), 208.44 feet to an angle point;
 - b. North $54^{\circ}06'$ east, 807.81 feet (north $54^{\circ}25'$ east 809.9 feet Ord. 9876);
 - c. North $59^{\circ}42'$ east, 1138.18 feet (north $59^{\circ}55'$ east, 1136.0 feet Ord. 9876) to the intersection with the westerly line of said Lot 45, Rancho Mission;
 - d. North $64^{\circ}00'$ east, 108.8 feet more or less to the east line of the west 68.0 feet of the east 366.79 feet (measured at right angles) of said Lot 45, being also the easterly line of that portion of said Lot 45 conveyed to San Diego Building Contractors, a California Corporation, by deed recorded April 10, 1956, in Book 6052, page 456 of Official Records of San Diego County;

5. Thence leaving said City boundary line, north $0^{\circ}40'25''$ east, parallel with the east line of said Lot 45, and along the easterly line of said parcel described in said Book 6052, page 456, to the southeasterly right-of-way line of Road Survey No. 955 according to plats thereof on file in the Surveyor's Office of said County, and, as described in deed to the County of San Diego, recorded August 18, 1949, in Book 3291, page 485 of Official Records of said County;
6. Thence generally southwesterly along said southeasterly right-of-way line as described in said Book 3291, page 485 and in Book 3275, page 336 of said Official Records to its intersection with a line which bears north $42^{\circ}01'50''$ east from the point of beginning;
7. Thence south $42^{\circ}01'50''$ west to the point of beginning.

Section 2. This ordinance shall take effect and be in force on the thirty-first day from and after its passage.

Presented by _____

Approved as
to form by J. F. DuPAUL, City Attorney,

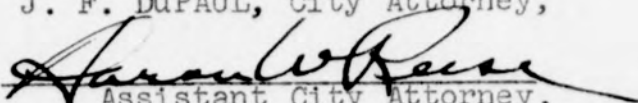By  Assistant City Attorney.

M/4/8/58

00950

I HEREBY CERTIFY that the money required for the appropriation made and/or indebtedness and/or obligation incurred by reason of the provisions of the foregoing ordinance is in the Treasury, and that it is otherwise unencumbered.

Dated _____

Auditor and Comptroller of The City of San Diego, California

By _____ Deputy.

Passed and adopted by The Council of The City of San Diego on
by the following vote:

APR 22 1958

Councilmen	Yeas	Nays	Excused	Absent
Ross G. Tharp	<input checked="" type="checkbox"/>	<input type="checkbox"/>	<input type="checkbox"/>	<input type="checkbox"/>
Dudley D. Williams	<input checked="" type="checkbox"/>	<input type="checkbox"/>	<input type="checkbox"/>	<input type="checkbox"/>
Chester E. Schneider	<input checked="" type="checkbox"/>	<input type="checkbox"/>	<input type="checkbox"/>	<input type="checkbox"/>
George Kerrigan	<input checked="" type="checkbox"/>	<input type="checkbox"/>	<input type="checkbox"/>	<input type="checkbox"/>
Frank E. Curran	<input checked="" type="checkbox"/>	<input type="checkbox"/>	<input type="checkbox"/>	<input type="checkbox"/>
Justin C. Evenson	<input checked="" type="checkbox"/>	<input type="checkbox"/>	<input type="checkbox"/>	<input type="checkbox"/>
Mayor Charles C. Dail	<input checked="" type="checkbox"/>	<input type="checkbox"/>	<input type="checkbox"/>	<input type="checkbox"/>

Authenticated by:

Charles Dail

Mayor of The City of San Diego, California

PHILLIP ACKER

City Clerk of The City of San Diego, California

By *Sara M. Harrison* Deputy

(Seal)

I HEREBY CERTIFY that the foregoing ordinance was not finally passed until six calendar days had elapsed between the day of its introduction and the day of its final passage, to-wit, on APR 15 1958, and on APR 22 1958.

~~I FURTHER CERTIFY that said ordinance was read in full prior to its final passage.~~

I FURTHER CERTIFY that the reading of said ordinance in full prior to its final passage was dispensed with by a vote of not less than four members of the Council, and that there was available for the consideration of each member of the Council prior to the day of its final passage a written or printed copy of said ordinance.

PHILLIP ACKER

City Clerk of The City of San Diego, California

By *Sara M. Harrison* Deputy.

(Seal)

~~I HEREBY CERTIFY that the foregoing ordinance was passed on the day of its introduction, to-wit, on _____, said ordinance being of the kind and character authorized for passage on its introduction by Section 16 of the Charter.~~

~~I FURTHER CERTIFY that the final reading of said ordinance was in full.~~

~~I FURTHER CERTIFY that the reading of said ordinance in full was dispensed with by a vote of not less than four members of the Council, and that there was available for the consideration of each member of the Council prior to the day of its passage a written or printed copy of said ordinance.~~

City Clerk of The City of San Diego, California

(Seal)

By _____ Deputy.

Office of the City Clerk, San Diego, California	
Document Number 570272	Filed APR 11 1958
Ordinance Number 7831	Adopted APR 22 1958
Goes into effect _____	118 1
Recorded on microfilm roll number: _____	

DOCUMENT NO. **571579**

Filed **MAY - 5 1958**

City Clerk.

By

Deputy.

Affidavit of Publication

OF

.....
.....
.....
.....
.....
.....
.....
.....
.....
.....
.....

Affidavit of Publication

Affidavit of Publication of
SAN DIEGO UNION

ORDINANCE NO. 7838
(NEW SERIES)

AN ORDINANCE APPROVING THE ANNEXATION TO THE CITY OF SAN DIEGO OF CERTAIN UNINHABITED TERRITORY IN THE COUNTY OF SAN DIEGO, STATE OF CALIFORNIA, KNOWN AND DESIGNATED AS "TROJAN-CONTRACTOR'S TRACT."

WHEREAS, a petition has heretofore been filed with the Council of The City of San Diego for the annexation to said City of certain uninhabited territory designated as "Trojan Contractor's Tract" pursuant to the provisions of the Annexation of Uninhabited Territory Act of 1939; and

WHEREAS, all of the provisions of said Annexation of Uninhabited Territory Act of 1939 have been complied with, including the provisions for the taxation of the property within said territory to pay its proportionate share of any indebtedness or liability of said City of San

Diego contracted prior to or existing at the time of the annexation of said territory: NOW, THEREFORE,

BE IT ORDAINED, By the Council of The City of San Diego, as follows:

Section 1. That the City Council of The City of San Diego hereby approves the annexation to The City of San Diego of that certain territory in the County of San Diego, State of California, designated as "Trojan-Contractor's Tract" and more particularly described as follows:

All that real property in the County of San Diego, State of California, being portions of Lots 31 and 45, Rancho Mission of San Diego, according to Partition Map thereof in Superior Court Case No. 348 filed in the San Diego County Recorder's Office as Map No. 330, lying within the following described boundaries:

Beginning at the intersection of the southeasterly right-of-way line of County Road Survey No. 720, according to plat thereof on file in the San Diego County Surveyor's Office with a line which bears north 45°34' west, parallel with and distant 410.8 feet as measured north 22°28' east from the southwesterly line of said Lot 31, Rancho Mission, said parallel line being also the northeasterly line of that portion of said Lot 31 described in deed recorded in Deed Book 795, page 295, Records of San Diego County and shown on Record of Survey No. 1530 filed in said San Diego County Surveyor's Office:

1. Thence south 45°34' east along said parallel line, 150.00 feet to the TRUE POINT OF BEGINNING;

2. Thence south 45°34' east along said northeasterly line 111.81 feet to the most easterly corner of said parcel described in Deed Book 795, page 295;

3. Thence south 32°28' west along the southeasterly line of the above described parcel, 410.80 feet to its intersection with the southwesterly line of said Lot 31, Rancho Mission, being also the intersection with a portion of the boundary line of the City of San Diego established by Ordinance No. 9876 adopted April 6, 1925, by the Common Council of the City of San Diego;

4. Thence along said City boundary line the following courses and distances:

a. South 45°34' east (south 45°13' east Ord. 9876), 208.44 feet to an angle point;

b. North 54°06' east, 807.81 feet (north 54°25' east 809.9 feet Ord. 9876);

c. North 59°42' east, 1138.18 feet (north 59°55' east, 1138.0 feet Ord. 9876) to the intersection with the westerly line of said Lot 45, Rancho Mission;

d. North 64°00' east, 108.8 feet more or less to the east line of the west 68.0 feet of the east 366.79 feet (measured at right angles) of said Lot 45, being also the easterly line of that portion of said Lot 45 conveyed to San Diego Building Contractors, a California Corporation, by deed recorded April 10, 1956, in Book 6052, page 456 of Official Records of San Diego County;

5. Thence leaving said City boundary line, north 0°40'25" east, parallel with the east line of said Lot 45, and along the easterly line of said parcel described in said Book 6052, page 456, to the southeasterly right-of-way line of Road Survey No. 955 according to plats thereof on file in the Surveyor's Office of said County, and, as described in deed to the County of San Diego, recorded August 18, 1949, in Book 3291, page 485 of Official Records of said County;

6. Thence generally southwesterly along said southeasterly right-of-way line as described in said Book 3291, page 485 and in Book 3275, page 336 of said Official Records to its intersection with a line which bears north 42°01'50" east from the point of beginning;

7. Thence south 42°01'50" west to the point of beginning.

Section 2. This ordinance shall take effect and be in force on the thirty-first day from and after its passage.

Passed and adopted by the Council of the City of San Diego, California, this 22nd day of April, 1958, by the following vote, to-wit:

YEAS—Councilmen: Tharp, Williams, Schneider, Kerrigan, Curran, Evenson, Mayor Dail.

NAYS—Councilmen: None.

ABSENT—Councilmen: None.

CHARLES C. DAIL,
Mayor of The City of San Diego, California.

PHILLIP ACKER,
City Clerk of The City of San Diego, California.

(SEAL) By SARA M. HARRISON, Deputy.

I HEREBY CERTIFY that the foregoing ordinance was not finally passed until six calendar days had elapsed between the day of its introduction and the day of its final passage, to-wit, on the 15th day of April, 1958, and on the 22nd day of April, 1958.

I FURTHER CERTIFY that the reading of said ordinance in full prior to its final passage was dispensed with by a vote of not less than four members of the Council, and that there was available for the consideration of each member of the Council prior to the day of its final passage a written or printed copy of said ordinance.

PHILLIP ACKER,
City Clerk of The City of San Diego, California.

(SEAL) By SARA M. HARRISON,
Deputy.

5/1

STATE OF CALIFORNIA,
COUNTY OF SAN DIEGO,
CITY OF SAN DIEGO

4778
ORDINANCE #7838

In the matter of the publication of
(NEW SERIES) TROJAN CONTRACTOR'S TRACT

J. A. Denton, being duly sworn, deposes and says: That he is a resident of the County of San Diego, State of California, over twenty-one years of age, and not interested as a party or otherwise in the above-named matter.

That he is the principal clerk of the printers of The San Diego Union, a newspaper published daily in the City of San Diego, County of San Diego, State of California, and of general circulation in said City; that as such principal clerk he has charge of all the advertisements published in said newspaper; that the said

of which the annexed clipping is a copy, has been published in said newspaper for the period of ONE (1)

days, to-wit: upon the 1st

day of May, 1958, and upon the

days of _____, 19____, and that said publication was made in the said newspaper proper, and not in a supplement thereof.

J. A. Denton
Subscribed and sworn to before me, this 5th day of May, A.D. 1958.

PHILLIP ACKER
City Clerk of the City of San Diego, California
(Seal) By *Carolyn L. Worrell* Deputy.

00953

ORDINANCE NO. 7820
(New Series)

AN ORDINANCE APPROPRIATING THE SUM OF \$505.00
OUT OF THE CAPITAL OUTLAY FUND OF THE CITY OF
SAN DIEGO FOR THE PURPOSE OF PAVING A PORTION
OF LA JOLLA MESA DRIVE.

BE IT ORDAINED, By the Council of The City of San Diego,
as follows:

Section 1. That the sum of Five Hundred Five Dollars
(\$505.00), or so much thereof as may be necessary, be, and
the same is hereby set aside and appropriated out of the
Capital Outlay Fund of The City of San Diego, for the purpose
only and exclusively of providing funds for additional paving
required on La Jolla Mesa Drive, adjacent to the Canale
Heights Subdivision, in the City of San Diego, California.

Section 2. This ordinance shall take effect and be in
force on the thirty-first day from and after its passage.

CITY OF SAN DIEGO

APR 11 10 25 AM 1958

SAN DIEGO, CALIFORNIA

Presented by Henry E. Beaman

Approved as
to form by J. F. DIPAUL, City Attorney,

By Paul W. [Signature]
Assistant City Attorney

I HEREBY CERTIFY that the money required for the appropriation made and/or indebtedness and/or obligation incurred by reason of the provisions of the foregoing ordinance is in the Treasury, and that it is otherwise unencumbered.

Dated 3-24-58

Fred W. Lawrence
Auditor and Comptroller of The City of San Diego, California

By S. Johnson Deputy.

Passed and adopted by The Council of The City of San Diego on
by the following vote:

APR 22 1958

Councilmen	Yeas	Nays	Excused	Absent
Ross G. Tharp	<input checked="" type="checkbox"/>	<input type="checkbox"/>	<input type="checkbox"/>	<input type="checkbox"/>
Dudley D. Williams	<input checked="" type="checkbox"/>	<input type="checkbox"/>	<input type="checkbox"/>	<input type="checkbox"/>
Chester E. Schneider	<input checked="" type="checkbox"/>	<input type="checkbox"/>	<input type="checkbox"/>	<input type="checkbox"/>
George Kerrigan	<input checked="" type="checkbox"/>	<input type="checkbox"/>	<input type="checkbox"/>	<input type="checkbox"/>
Frank E. Curran	<input checked="" type="checkbox"/>	<input type="checkbox"/>	<input type="checkbox"/>	<input type="checkbox"/>
Justin C. Evenson	<input checked="" type="checkbox"/>	<input type="checkbox"/>	<input type="checkbox"/>	<input type="checkbox"/>
Mayor Charles C. Dail	<input checked="" type="checkbox"/>	<input type="checkbox"/>	<input type="checkbox"/>	<input type="checkbox"/>

Authenticated by:

Charles Dail

Mayor of The City of San Diego, California

(Seal)

PHILLIP ACKER

City Clerk of The City of San Diego, California

By Sarah Harrison Deputy

I HEREBY CERTIFY that the foregoing ordinance was not finally passed until six calendar days had elapsed between the day of its introduction and the day of its final passage, to-wit, on APR 15 1958, and on APR 22 1958.

~~I FURTHER CERTIFY that said ordinance was read in full prior to its final passage.~~

I FURTHER CERTIFY that the reading of said ordinance in full prior to its final passage was dispensed with by a vote of not less than four members of the Council, and that there was available for the consideration of each member of the Council prior to the day of its final passage a written or printed copy of said ordinance.

PHILLIP ACKER

City Clerk of The City of San Diego, California

By Sarah Harrison Deputy.

(Seal)

I HEREBY CERTIFY that the foregoing ordinance was passed on the day of its introduction, to-wit, on _____, said ordinance being of the kind and character authorized for passage on its introduction by Section 16 of the Charter.

I FURTHER CERTIFY that the final reading of said ordinance was in full.

I FURTHER CERTIFY that the reading of said ordinance in full was dispensed with by a vote of not less than four members of the Council, and that there was available for the consideration of each member of the Council prior to the day of its passage a written or printed copy of said ordinance.

City Clerk of The City of San Diego, California

By _____ Deputy.

Office of the City Clerk, San Diego, California

Document Number 570265 Filed APR 11 1958

Ordinance Number 7800 Adopted APR 22 1958

Goes into effect _____

Recorded on microfilm roll number: 148 2

00955

ORDINANCE NO. 7610
(New Series)

AN ORDINANCE APPROPRIATING THE SUM OF \$2,100.00
OUT OF THE CAPITAL OUTLAY FUND OF THE CITY OF
SAN DIEGO FOR THE PURPOSE OF PURCHASING A
PORTION OF LOT 1, FLEISHER'S ADDITION FOR
SIXTH STREET EXTENSION.

BE IT ORDAINED, By the Council of The City of San
Diego, as follows:

Section 1. That the sum of Two Thousand One Hundred
Dollars (\$2,100.00), or so much thereof as may be necessary,
be, and the same is hereby set aside and appropriated out of
the Capital Outlay Fund of The City of San Diego, for the
purpose only and exclusively of purchasing a portion of Lot
1, Fleisher's Addition, required for opening the Sixth Street
Extension north of Washington Street, in the City of San Diego,
California.

Section 2. This ordinance shall take effect and be in
force on the thirty-first day from and after its passage.

RECEIVED
CITY CLERK'S OFFICE
AUG 11 10 24 AM 1958
SAN DIEGO, CALIFORNIA

Presented by George E. Bean

Approved as
to form by J. E. DuPAUL, City Attorney,

By Arthur W. Green
Assistant City Attorney.

00956

I HEREBY CERTIFY that the money required for the appropriation made and/or indebtedness and/or obligation incurred by reason of the provisions of the foregoing ordinance is in the Treasury, and that it is otherwise unencumbered.

Dated 4-11-58

Fred W. [Signature]
Auditor and Comptroller of The City of San Diego, California

By [Signature] Deputy.

Passed and adopted by The Council of The City of San Diego on **APR 22 1958**
by the following vote:

Councilmen	Yeas	Nays	Excused	Absent
Ross G. Tharp	<input checked="" type="checkbox"/>	<input type="checkbox"/>	<input type="checkbox"/>	<input type="checkbox"/>
Dudley D. Williams	<input checked="" type="checkbox"/>	<input type="checkbox"/>	<input type="checkbox"/>	<input type="checkbox"/>
Chester E. Schneider	<input checked="" type="checkbox"/>	<input type="checkbox"/>	<input type="checkbox"/>	<input type="checkbox"/>
George Kerrigan	<input checked="" type="checkbox"/>	<input type="checkbox"/>	<input type="checkbox"/>	<input type="checkbox"/>
Frank E. Curran	<input checked="" type="checkbox"/>	<input type="checkbox"/>	<input type="checkbox"/>	<input type="checkbox"/>
Justin C. Evenson	<input checked="" type="checkbox"/>	<input type="checkbox"/>	<input type="checkbox"/>	<input type="checkbox"/>
Mayor Charles C. Dail	<input checked="" type="checkbox"/>	<input type="checkbox"/>	<input type="checkbox"/>	<input type="checkbox"/>

Authenticated by:

Charles Dail
Mayor of The City of San Diego, California

(Seal)

PHILLIP ACKER
City Clerk of The City of San Diego, California
By Sara M. Harrison Deputy

I HEREBY CERTIFY that the foregoing ordinance was not finally passed until six calendar days had elapsed between the day of its introduction and the day of its final passage, to-wit, on **APR 15 1958** and on **APR 22 1958**

~~I FURTHER CERTIFY that said ordinance was read in full prior to its final passage.~~

~~I FURTHER CERTIFY that the reading of said ordinance in full prior to its final passage was dispensed with by a vote of not less than four members of the Council, and that there was available for the consideration of each member of the Council prior to the day of its final passage a written or printed copy of said ordinance.~~

PHILLIP ACKER
City Clerk of The City of San Diego, California
By Sara M. Harrison Deputy

(Seal)

~~I HEREBY CERTIFY that the foregoing ordinance was passed on the day of its introduction, to-wit, on _____, said ordinance being of the kind and character authorized for passage on its introduction by Section 16 of the Charter.~~

~~I FURTHER CERTIFY that the final reading of said ordinance was in full.~~

~~I FURTHER CERTIFY that the reading of said ordinance in full was dispensed with by a vote of not less than four members of the Council, and that there was available for the consideration of each member of the Council prior to the day of its passage a written or printed copy of said ordinance.~~

City Clerk of The City of San Diego, California
By _____ Deputy.

(Seal)

Office of the City Clerk, San Diego, California

Document Number **570266** Filed **APR 11 1958**

Ordinance Number **7611** Adopted **APR 22 58**

Goes into effect _____

Recorded on microfilm roll number: **118 2**

Old N.S. 7841 - N.S. 7850

1958

ORDINANCE NO. 701
(New Series)

AN ORDINANCE APPROPRIATING THE SUM OF \$54,600.00
OUT OF THE CAPITAL OUTLAY FUND OF THE CITY OF
SAN DIEGO FOR THE PURPOSE OF PURCHASING CERTAIN
PROPERTY NEEDED FOR THE IMPROVEMENT OF FAY AVENUE.

BE IT ORDAINED, By the Council of The City of San Diego,
as follows:

Section 1. That the sum of Fifty-four Thousand Six
Hundred Dollars (\$54,600.00), or so much thereof as may be
necessary, be, and the same is hereby set aside and appro-
priated out of the Capital Outlay Fund of The City of San
Diego for the purpose, only and exclusively, of providing
funds for the purchase of a portion of Lot 5 and all of Lot
6, Block 18, La Jolla Hermosa, and the south half of Lot 1,
Block D, Starkey's Prospect Park, required for the improve-
ment of Fay Avenue, in the City of San Diego, California.

Section 2. This ordinance shall take effect and be in
force on the thirty-first day from and after its passage.

Presented by LeRoy E. Bean

Approved as
to form by J. F. DuPAUL, City Attorney,

By Samuel Geese
Assistant City Attorney.

I HEREBY CERTIFY that the money required for the appropriation made and/or indebtedness and/or obligation incurred by reason of the provisions of the foregoing ordinance is in the Treasury, and that it is otherwise unencumbered.

Dated 4-11-58

[Signature]
Auditor and Comptroller of The City of San Diego, California

By [Signature] Deputy.

Passed and adopted by The Council of The City of San Diego on
by the following vote:

APR 22 1958

Councilmen	Yeas	Nays	Excused	Absent
Ross G. Tharp	<input checked="" type="checkbox"/>	<input type="checkbox"/>	<input type="checkbox"/>	<input type="checkbox"/>
Dudley D. Williams	<input checked="" type="checkbox"/>	<input type="checkbox"/>	<input type="checkbox"/>	<input type="checkbox"/>
Chester E. Schneider	<input checked="" type="checkbox"/>	<input type="checkbox"/>	<input type="checkbox"/>	<input type="checkbox"/>
George Kerrigan	<input checked="" type="checkbox"/>	<input type="checkbox"/>	<input type="checkbox"/>	<input type="checkbox"/>
Frank E. Curran	<input checked="" type="checkbox"/>	<input type="checkbox"/>	<input type="checkbox"/>	<input type="checkbox"/>
Justin C. Evenson	<input checked="" type="checkbox"/>	<input type="checkbox"/>	<input type="checkbox"/>	<input type="checkbox"/>
Mayor Charles C. Dail	<input checked="" type="checkbox"/>	<input type="checkbox"/>	<input type="checkbox"/>	<input type="checkbox"/>

Authenticated by:

[Signature: Charles C. Dail]
Mayor of The City of San Diego, California

(Seal)

PHILLIP A. KER
City Clerk of The City of San Diego, California
By [Signature: Sara M. Harrison] Deputy

I HEREBY CERTIFY that the foregoing ordinance was not finally passed until six calendar days had elapsed between the day of its introduction and the day of its final passage, to-wit, on APR 15 1958 and on APR 22 1958

~~I FURTHER CERTIFY that said ordinance was read in full prior to its final passage.~~

I FURTHER CERTIFY that the reading of said ordinance in full prior to its final passage was dispensed with by a vote of not less than four members of the Council, and that there was available for the consideration of each member of the Council prior to the day of its final passage a written or printed copy of said ordinance.

PHILLIP ACKER
City Clerk of The City of San Diego, California
By [Signature: Sara M. Harrison] Deputy

(Seal)

~~I HEREBY CERTIFY that the foregoing ordinance was passed on the day of its introduction, to-wit, on _____, said ordinance being of the kind and character authorized for passage on its introduction by Section 16 of the Charter.~~

~~I FURTHER CERTIFY that the final reading of said ordinance was in full.~~

~~I FURTHER CERTIFY that the reading of said ordinance in full was dispensed with by a vote of not less than four members of the Council, and that there was available for the consideration of each member of the Council prior to the day of its passage a written or printed copy of said ordinance.~~

~~City Clerk of The City of San Diego, California
By _____ Deputy.~~

(Seal)

Office of the City Clerk, San Diego, California

Document Number 570267 Filed APR 11 1958

Ordinance Number 701 Adopted APR 22 1958

Goes into effect _____

Recorded on microfilm roll number: 118 1

ORDINANCE NO. 781
(New Series)

AN ORDINANCE APPROPRIATING THE SUM OF \$350.00
OUT OF THE UNAPPROPRIATED BALANCE FUND OF THE
CITY OF SAN DIEGO FOR THE PURPOSE OF PURCHASING
MAPS FOR THE CITY PLANNING DEPARTMENT.

BE IT ORDAINED, By the Council of The City of San
Diego, as follows:

Section 1. That the sum of Three Hundred Fifty Dol-
lars (\$350.00), or so much thereof as may be necessary, be,
and the same is hereby set aside and appropriated out of
the Unappropriated Balance Fund of The City of San Diego,
for the purpose only and exclusively of purchasing one
set of Fairchild Maps and one photo map for the City Planning
Department.

Section 2. This ordinance shall take effect and be in
force on the thirty-first day from and after its passage.

RECEIVED
CITY CLERK'S OFFICE

APR 11 10 24 AM 1958

SAN DIEGO, CALIFORNIA

Presented by

Henry E. Bean

Approved as

to form by J. F. DePAUL, City Attorney

By

Donald H. [Signature]
Assistant City Attorney.

00960

I HEREBY CERTIFY that the money required for the appropriation made and/or indebtedness and/or obligation incurred by reason of the provisions of the foregoing ordinance is in the Treasury, and that it is otherwise unencumbered.

Dated 4-11-58

[Signature]
Auditor and Comptroller of The City of San Diego, California

By [Signature] Deputy.

Passed and adopted by The Council of The City of San Diego on **APR 22 1958**
by the following vote:

Councilmen	Yeas	Nays	Excused	Absent
Ross G. Tharp	<input checked="" type="checkbox"/>	<input type="checkbox"/>	<input type="checkbox"/>	<input type="checkbox"/>
Dudley D. Williams	<input checked="" type="checkbox"/>	<input type="checkbox"/>	<input type="checkbox"/>	<input type="checkbox"/>
Chester E. Schneider	<input checked="" type="checkbox"/>	<input type="checkbox"/>	<input type="checkbox"/>	<input type="checkbox"/>
George Kerrigan	<input checked="" type="checkbox"/>	<input type="checkbox"/>	<input type="checkbox"/>	<input type="checkbox"/>
Frank E. Curran	<input checked="" type="checkbox"/>	<input type="checkbox"/>	<input type="checkbox"/>	<input type="checkbox"/>
Justin C. Evenson	<input checked="" type="checkbox"/>	<input type="checkbox"/>	<input type="checkbox"/>	<input type="checkbox"/>
Mayor Charles C. Dail	<input checked="" type="checkbox"/>	<input type="checkbox"/>	<input type="checkbox"/>	<input type="checkbox"/>

Authenticated by:

[Signature: Charles C. Dail]
Mayor of The City of San Diego, California

(Seal)

PHILLIP ACKER

City Clerk of The City of San Diego, California

By [Signature: Sarah M. Harrison] Deputy

I HEREBY CERTIFY that the foregoing ordinance was not finally passed until six calendar days had elapsed between the day of its introduction and the day of its final passage, to-wit, on APR 15 1958, and on APR 22 1958.

~~I FURTHER CERTIFY that said ordinance was read in full prior to its final passage.~~

I FURTHER CERTIFY that the reading of said ordinance in full prior to its final passage was dispensed with by a vote of not less than four members of the Council, and that there was available for the consideration of each member of the Council prior to the day of its final passage a written or printed copy of said ordinance.

PHILLIP ACKER

City Clerk of The City of San Diego, California

(Seal)

By [Signature: Sarah M. Harrison] Deputy.

I HEREBY CERTIFY that the foregoing ordinance was passed on the day of its introduction, to-wit, on _____, said ordinance being of the kind and character authorized for passage on its introduction by Section 16 of the Charter.

I FURTHER CERTIFY that the final reading of said ordinance was in full.

I FURTHER CERTIFY that the reading of said ordinance in full was dispensed with by a vote of not less than four members of the Council, and that there was available for the consideration of each member of the Council prior to the day of its passage a written or printed copy of said ordinance.

City Clerk of The City of San Diego, California

(Seal)

By _____ Deputy.

Office of the City Clerk, San Diego, California

Document Number **570268** Filed **APR 11 1958**

Ordinance Number 701 Adopted **APR 22 1958**

Goes into effect _____

Recorded on microfilm roll number: 118 5

ORDINANCE NO. 731
(New Series)

AN ORDINANCE APPROPRIATING THE SUM OF \$1500.00
OUT OF THE UNAPPROPRIATED BALANCE FUND OF THE
CITY OF SAN DIEGO FOR THE PURPOSE OF PROVIDING
FUNDS FOR THE CITY'S CONTRIBUTION TOWARDS THE
"HARBOR DAYS" CELEBRATION.

BE IT ORDAINED, By the Council of The City of San
Diego, as follows:

Section 1. That the sum of One Thousand Five
Hundred Dollars (\$1500.00), or so much thereof as may
be necessary, be, and the same is hereby set aside and
appropriated out of the Unappropriated Balance Fund of
The City of San Diego, for the purpose only and exclusively
of providing funds for payment of the City's contribution
towards the expenses of the "Harbor Days" celebration in
the City of San Diego, California.

Section 2. This ordinance shall take effect and be
in force on the thirty-first day from and after its passage.

RECEIVED
CITY CLERK'S OFFICE

APR 11 10 26 AM 1958

SAN DIEGO, CALIFORNIA

Presented by

George E. Boane

Approved as

to form by J. F. DePAUL, City Attorney,

By

Samuel W. Reese
Assistant City Attorney.

00962

M/4/8/58

I HEREBY CERTIFY that the money required for the appropriation made and/or indebtedness and/or obligation incurred by reason of the provisions of the foregoing ordinance is in the Treasury, and that it is otherwise unencumbered.

Dated April 10, 1958

Fred W. Lawrence
Auditor and Comptroller of The City of San Diego, California

By Stuart Johnston Deputy

Passed and adopted by The Council of The City of San Diego on APR 22 1958
by the following vote:

Councilmen	Yeas	Nays	Excused	Absent
Ross G. Tharp	<input checked="" type="checkbox"/>	<input type="checkbox"/>	<input type="checkbox"/>	<input type="checkbox"/>
Dudley D. Williams	<input checked="" type="checkbox"/>	<input type="checkbox"/>	<input type="checkbox"/>	<input type="checkbox"/>
Chester E. Schneider	<input checked="" type="checkbox"/>	<input type="checkbox"/>	<input type="checkbox"/>	<input type="checkbox"/>
George Kerrigan	<input checked="" type="checkbox"/>	<input type="checkbox"/>	<input type="checkbox"/>	<input type="checkbox"/>
Frank E. Curran	<input checked="" type="checkbox"/>	<input type="checkbox"/>	<input type="checkbox"/>	<input type="checkbox"/>
Justin C. Evenson	<input checked="" type="checkbox"/>	<input type="checkbox"/>	<input type="checkbox"/>	<input type="checkbox"/>
Mayor Charles C. Dail	<input checked="" type="checkbox"/>	<input type="checkbox"/>	<input type="checkbox"/>	<input type="checkbox"/>

Authenticated by:

Charles Dail
Mayor of The City of San Diego, California

(Seal)

PHILLIP ACKER
City Clerk of The City of San Diego, California

By Sara H. Harrison Deputy

I HEREBY CERTIFY that the foregoing ordinance was not finally passed until six calendar days had elapsed between the day of its introduction and the day of its final passage, to-wit, on APR 15 1958, and on APR 22 1958.

~~I FURTHER CERTIFY that said ordinance was read in full prior to its final passage.~~

I FURTHER CERTIFY that the reading of said ordinance in full prior to its final passage was dispensed with by a vote of not less than four members of the Council, and that there was available for the consideration of each member of the Council prior to the day of its final passage a written or printed copy of said ordinance.

PHILLIP ACKER
City Clerk of The City of San Diego, California

(Seal)

By Sara H. Harrison Deputy

I HEREBY CERTIFY that the foregoing ordinance was passed on the day of its introduction, to-wit, on _____, said ordinance being of the kind and character authorized for passage on its introduction by Section 16 of the Charter.

I FURTHER CERTIFY that the final reading of said ordinance was in full.

I FURTHER CERTIFY that the reading of said ordinance in full was dispensed with by a vote of not less than four members of the Council, and that there was available for the consideration of each member of the Council prior to the day of its passage a written or printed copy of said ordinance.

City Clerk of The City of San Diego, California

(Seal)

By _____ Deputy

Office of the City Clerk, San Diego, California

Document Number **570269** Filed **APR 11 1958**

Ordinance Number **784** Adopted **APR 22 1958**

Goes into effect _____

Recorded on microfilm roll number: **118 C**

ORDINANCE NO. 784
(New Series)

AN ORDINANCE APPROPRIATING THE SUM OF \$9,200.00 OUT OF THE UNAPPROPRIATED BALANCE FUND OF THE CITY OF SAN DIEGO FOR THE PURPOSE OF PURCHASING AND OUTFITTING TWO LIFEGUARD PATROL BOATS FOR USE IN MISSION BAY.

BE IT ORDAINED, By the Council of The City of San Diego, as follows:

Section 1. That the sum of Nine Thousand Two Hundred Dollars (\$9,200.00), or so much thereof as may be necessary, be, and the same is hereby set aside and appropriated out of the Unappropriated Balance Fund of The City of San Diego, for the purpose only and exclusively of purchasing and outfitting two lifeguard patrol boats for use in Mission Bay, in the City of San Diego, California.

Section 2. This ordinance shall take effect and be in force on the thirty-first day from and after its passage.

Presented by George E. Bean

Approved as

to form by J. F. DuPAUL, City Attorney,

By Baron W. Reese

Assistant City Attorney.

OCT 11 10 24 AM 1958

SAN DIEGO, CALIFORNIA

I HEREBY CERTIFY that the money required for the appropriation made and/or indebtedness and/or obligation incurred by reason of the provisions of the foregoing ordinance is in the Treasury, and that it is otherwise unencumbered.

Dated 4-11-58

[Signature]
Auditor and Comptroller of The City of San Diego, California

By [Signature] Deputy

Passed and adopted by The Council of The City of San Diego on APR 22 1958
by the following vote:

Councilmen	Yeas	Nays	Excused	Absent
Ross G. Tharp	<input checked="" type="checkbox"/>	<input type="checkbox"/>	<input type="checkbox"/>	<input type="checkbox"/>
Dudley D. Williams	<input checked="" type="checkbox"/>	<input type="checkbox"/>	<input type="checkbox"/>	<input type="checkbox"/>
Chester E. Schneider	<input checked="" type="checkbox"/>	<input type="checkbox"/>	<input type="checkbox"/>	<input type="checkbox"/>
George Kerrigan	<input checked="" type="checkbox"/>	<input type="checkbox"/>	<input type="checkbox"/>	<input type="checkbox"/>
Frank E. Curran	<input checked="" type="checkbox"/>	<input type="checkbox"/>	<input type="checkbox"/>	<input type="checkbox"/>
Justin C. Evenson	<input checked="" type="checkbox"/>	<input type="checkbox"/>	<input type="checkbox"/>	<input type="checkbox"/>
Mayor Charles C. Dail	<input checked="" type="checkbox"/>	<input type="checkbox"/>	<input type="checkbox"/>	<input type="checkbox"/>

Authenticated by:

[Signature: Charles C. Dail]

Mayor of The City of San Diego, California

(Seal)

PHILLIP ACKER

City Clerk of The City of San Diego, California

By [Signature: Sara M. Harrison] Deputy

I HEREBY CERTIFY that the foregoing ordinance was not finally passed until six calendar days had elapsed between the day of its introduction and the day of its final passage, to-wit, on APR 15 1958, and on APR 22 1958

~~I FURTHER CERTIFY that said ordinance was read in full prior to its final passage.~~

I FURTHER CERTIFY that the reading of said ordinance in full prior to its final passage was dispensed with by a vote of not less than four members of the Council, and that there was available for the consideration of each member of the Council prior to the day of its final passage a written or printed copy of said ordinance.

PHILLIP ACKER

City Clerk of The City of San Diego, California

(Seal)

By [Signature: Sara M. Harrison] Deputy

I HEREBY CERTIFY that the foregoing ordinance was passed on the day of its introduction, to-wit, on _____, said ordinance being of the kind and character authorized for passage on its introduction by Section 16 of the Charter.

I FURTHER CERTIFY that the final reading of said ordinance was in full.

I FURTHER CERTIFY that the reading of said ordinance in full was dispensed with by a vote of not less than four members of the Council, and that there was available for the consideration of each member of the Council prior to the day of its passage a written or printed copy of said ordinance.

City Clerk of The City of San Diego, California

By _____ Deputy

Office of the City Clerk, San Diego, California

Document Number 570270

Filed APR 11 1958

Ordinance Number 7811

Adopted APR 22 1958

Goes into effect _____

118

Recorded on microfilm roll number: _____

AN ORDINANCE OF THE CITY OF SAN DIEGO,
CALIFORNIA, DEDICATING A PORTION OF
ESTRELLA PARK, IN SAID CITY, AS A
PORTION OF WABASH BOULEVARD.

WHEREAS, the City Manager has recommended the dedication,
opening and maintenance of a public street through a portion of
Estrella Park in the City of San Diego; and

WHEREAS, the public interest demands such dedication, open-
ing and maintenance of a public street in and through said Park;
NOW, THEREFORE,

BE IT ORDAINED, by the Council of The City of San Diego, as
follows:

Section 1. That pursuant to the provisions of Section 55 of
the Charter of the City of San Diego, a public street or highway
is hereby dedicated and opened over, through and across that
certain portion of Estrella Park in the City of San Diego, more
particularly hereinafter described:

All that portion of Estrella Park situated in
the City of San Diego, County of San Diego, State of
California, as said Park is shown on Amended Map of City
Heights, as filed in the Office of the Recorder of said
San Diego County, as Map 1007, and lying Easterly of the
following described line:

Beginning at the northwesterly corner of Lot
7 in Block 36 of Lexington Park according to Map thereof
number 1696 as filed in the office of said County Recorder,
thence Southwesterly in a direct line to the Southwesterly
corner of Lot 6, in Block 32, of said Lexington Park.

Section 2. That the property hereinabove described is dedicated
and named WABASH BOULEVARD.

Section 3. That the City Clerk of said City is hereby
authorized and directed to file a certified copy of this ordinance
for record in the office of the Recorder of said San Diego County.

Section 4. This ordinance shall take effect and be in force
on the thirty-first day from and after its passage.

Presented by A. K. Foggy

APPROVED as
to form by J. F. DuPAUL, City Attorney

By Clarence Justice
Chief Deputy

Recommended by _____ City Manager

Recommended by *J.P. Butler*
For City Planning Commission

Recommended by *H. E. Courser, chief*
For City *PER.* Department

RECEIVED
CITY CLERK'S OFFICE

APR 11 10 46 AM 1958

SAN DIEGO, CALIFORNIA

I HEREBY CERTIFY that the money required for the appropriation made and/or indebtedness and/or obligation incurred by reason of the provisions of the foregoing ordinance is in the Treasury, and that it is otherwise unencumbered.

Dated _____

Auditor and Comptroller of The City of San Diego, California

By _____ Deputy.

Passed and adopted by The Council of The City of San Diego on **APR 22 1958**
by the following vote:

Councilmen	Yeas	Nays	Excused	Absent
Ross G. Tharp	<input checked="" type="checkbox"/>	<input type="checkbox"/>	<input type="checkbox"/>	<input type="checkbox"/>
Dudley D. Williams	<input checked="" type="checkbox"/>	<input type="checkbox"/>	<input type="checkbox"/>	<input type="checkbox"/>
Chester E. Schneider	<input checked="" type="checkbox"/>	<input type="checkbox"/>	<input type="checkbox"/>	<input type="checkbox"/>
George Kerrigan	<input checked="" type="checkbox"/>	<input type="checkbox"/>	<input type="checkbox"/>	<input type="checkbox"/>
Frank E. Curran	<input checked="" type="checkbox"/>	<input type="checkbox"/>	<input type="checkbox"/>	<input type="checkbox"/>
Justin C. Evenson	<input checked="" type="checkbox"/>	<input type="checkbox"/>	<input type="checkbox"/>	<input type="checkbox"/>
Mayor Charles C. Dail	<input checked="" type="checkbox"/>	<input type="checkbox"/>	<input type="checkbox"/>	<input type="checkbox"/>

Authenticated by:

Charles C. Dail

Mayor of The City of San Diego, California

(Seal)

PHILLIP ACKER

City Clerk of The City of San Diego, California

By *Lucas M. Harrison* Deputy

I HEREBY CERTIFY that the foregoing ordinance was not finally passed until six calendar days had elapsed between the day of its introduction and the day of its final passage, to-wit, on **APR 15 1958**, and on **APR 22 1958**.

~~I FURTHER CERTIFY that said ordinance was read in full prior to its final passage.~~

I FURTHER CERTIFY that the reading of said ordinance in full prior to its final passage was dispensed with by a vote of not less than four members of the Council, and that there was available for the consideration of each member of the Council prior to the day of its final passage a written or printed copy of said ordinance.

PHILLIP ACKER

City Clerk of The City of San Diego, California

(Seal)

By *Lucas M. Harrison* Deputy.

I HEREBY CERTIFY that the foregoing ordinance was passed on the day of its introduction, to-wit, on _____, said ordinance being of the kind and character authorized for passage on its introduction by Section 16 of the Charter.

I FURTHER CERTIFY that the final reading of said ordinance was in full.

I FURTHER CERTIFY that the reading of said ordinance in full was dispensed with by a vote of not less than four members of the Council, and that there was available for the consideration of each member of the Council prior to the day of its passage a written or printed copy of said ordinance.

City Clerk of The City of San Diego, California

(Seal)

By _____ Deputy.

Office of the City Clerk, San Diego, California	
Document Number 570271	Filed APR 11 1958
Ordinance Number 7845	Adopted APR 22 1958
Goes into effect _____	
Recorded on microfilm roll number: 118 9	

571580

DOCUMENT NO. _____

Filed MAY - 5 1958

City Clerk.

By _____
Deputy.

Affidavit of Publication
OF

Affidavit of Publication

Affidavit of Publication of
SAN DIEGO UNION

STATE OF CALIFORNIA,
COUNTY OF SAN DIEGO,
CITY OF SAN DIEGO,

#24.99

In the matter of the publication of ORDINANCE #7845
(NEW SERIES) ESTRELLA PARK

ORDINANCE NO. 7845 (NEW SERIES)

AN ORDINANCE OF THE CITY OF SAN DIEGO, CALIFORNIA, DEDICATING A PORTION OF ESTRELLA PARK IN SAID CITY, AS A PORTION OF WABASH BOULEVARD.

WHEREAS, the City Manager has recommended the dedication, opening and maintenance of a public street through a portion of Estrella Park in the City of San Diego; and

WHEREAS, the public interest demands such dedication, opening and maintenance of a public street in and through said Park; NOW, THEREFORE,

BE IT ORDAINED, by the Council of The City of San Diego, as follows:

Section 1. That pursuant to the provisions of Section 55 of the Charter of the City of San Diego, a public street or highway is hereby dedicated and opened over, through and across that certain portion of Estrella Park in the City of San Diego, more particularly hereinafter described:

All that portion of Estrella Park situated in the City of San Diego, County of San Diego, State of California, as said Park is shown on Amended Map of City Heights, as filed in the Office of the Recorder of said San Diego County, as Map 1007, and lying Easterly of the following described line:

Beginning at the northwesterly corner of Lot 7 in Block 36 of Lexington Park according to Map thereof number 1696 as filed in the office of said County Recorder, thence Southwesterly in a direct line to the Southwesterly corner of Lot 6, in Block 32, of said Lexington Park.

Section 2. That the property hereinabove described is dedicated and named.

Section 3. That the City Clerk of said City is hereby authorized and directed to file a certified copy of this ordinance for record in the office of the Recorder of said San Diego County.

Section 4. This ordinance shall take effect and be in force on the thirty-first day from and after its passage.

Passed and adopted by the Council of the City of San Diego, California, this 22nd day of April, 1958, by the following vote, to-wit:

YEAS — Councilmen: Tharp, Williams, Schneider, Kerrigan, Curran, Evenson, Mayor Dail.

NAYS — Councilmen: None.

ABSENT — Councilmen: None.

CHARLES C. DAIL,
Mayor of The City of
(SEAL) San Diego, California.
PHILLIP ACKER,
City Clerk of The City of
San Diego, California.
By SARA M. HARRISON, Deputy.

I HEREBY CERTIFY that the foregoing ordinance was not finally passed until six calendar days had elapsed between the day of its introduction and the day of its final passage, to-wit, on the 15th day of April, 1958, and on the 22nd day of April, 1958.

I FURTHER CERTIFY that the reading of said ordinance in full prior to its final passage was dispensed with by a vote of not less than four members of the Council, and that there was available for the consideration of each member of the Council prior to the day of its final passage a written or printed copy of said ordinance.

PHILLIP ACKER,
City Clerk of The City of
(SEAL) San Diego, California.
By SARA M. HARRISON,
5/1 Deputy.

J. A. Denton, being duly sworn, deposes and says: That he is a resident of the County of San Diego, State of California, over twenty-one years of age, and not interested as a party or otherwise in the above-named matter.

That he is the principal clerk of the printers of The San Diego Union, a newspaper published daily in the City of San Diego, County of San Diego, State of California, and of general circulation in said City; that as such principal clerk he has charge of all the advertisements published in said newspaper; that the said _____ ORDINANCE _____

of which the annexed clipping is a copy, has been published in said newspaper for the period of _____ ONE (1) _____ days, to-wit: upon the _____ 1st _____

_____ dayx of _____ May _____, 19 _____ 58 and upon the _____

_____ days of _____,

19 _____, and that said publication was made in the said newspaper proper, and not in a supplement thereof.

J. A. Denton

Subscribed and sworn to before me, this *5th* day of *May*, A.D. 19 *58*.

PHILLIP ACKER

City Clerk of the City of San Diego, California

(Seal) By *Orvelyn L. Warrell* Deputy.

ORDINANCE No. 7394
(New Series)

AN ORDINANCE AMENDING SECTION 1 OF ORDINANCE No. 7394, (New Series) OF THE ORDINANCES OF THE CITY OF SAN DIEGO, ADOPTED MARCH 21, 1957, AND INCORPORATING A PORTION OF LOT 18, LA MESA COLONY, IN THE CITY OF SAN DIEGO, CALIFORNIA, INTO R-4 ZONE, AS DEFINED BY SECTION 101.0417 OF THE SAN DIEGO MUNICIPAL CODE.

BE IT ORDAINED, by the Council of The City of San Diego, as follows:

Section 1. That section 1 of Ordinance No. 7394 (New Series) of the ordinances of The City of San Diego, adopted March 21, 1957, and entitled, "An Ordinance incorporating a portion of Lot 18, La Mesa Colony, in The City of San Diego, California, into R-4 zone, as defined by section 101.0408 of the San Diego Municipal Code, and repealing Ordinance No. 13558, adopted July 5, 1932, insofar as the same conflicts herewith.", be, and the same is hereby amended to read as follows:

"Section 1. That if, as and when, and in the event that within one year of the effective date of this ordinance a portion of Lot 18, La Mesa Colony, in The City of San Diego, California, as indicated on Zone Map Drawing No. B-767.1 contained in City Clerk's Document No. 548098 is resubdivided, and a final subdivision map thereof duly recorded, and within such subdivision, provision is made for the installation of public utility services and the dedication of streets, alleys and easements for public use, the provisions of section 101.0417 of the San Diego Municipal Code shall attach and become applicable to the said subdivided lands and said subdivided lands shall be incorporated into R-4 zone, as described by section 101.0417 of the San Diego Municipal Code, the boundary of such zone to be as indicated on Zone Map Drawing No. B-767.1 as filed in the office of the City Clerk as Document No. 548098."

Section 2. This ordinance shall take effect and be in force on the thirty-first day from and after its passage.

Presented by _____

APPROVED as
to form by J. F. DuPAUL, City Attorney,

By Alan M. Fuestau
Chief Deputy.

RECEIVED
CITY CLERK'S OFFICE

APR 16 9 52 AM 1958

SAN DIEGO, CALIFORNIA

I HEREBY CERTIFY that the money required for the appropriation made and/or indebtedness and/or obligation incurred by reason of the provisions of the foregoing ordinance is in the Treasury, and that it is otherwise unencumbered.

Dated _____

Auditor and Comptroller of The City of San Diego, California

By _____ Deputy.

APR 24 1958

Passed and adopted by The Council of The City of San Diego on by the following vote:

Councilmen	Yeas	Nays	Excused	Absent
Ross G. Tharp	<input checked="" type="checkbox"/>	<input type="checkbox"/>	<input type="checkbox"/>	<input type="checkbox"/>
Dudley D. Williams	<input checked="" type="checkbox"/>	<input type="checkbox"/>	<input type="checkbox"/>	<input type="checkbox"/>
Chester E. Schneider	<input checked="" type="checkbox"/>	<input type="checkbox"/>	<input type="checkbox"/>	<input type="checkbox"/>
George Kerrigan	<input checked="" type="checkbox"/>	<input type="checkbox"/>	<input type="checkbox"/>	<input type="checkbox"/>
Frank E. Curran	<input checked="" type="checkbox"/>	<input type="checkbox"/>	<input type="checkbox"/>	<input type="checkbox"/>
Justin C. Evenson	<input checked="" type="checkbox"/>	<input type="checkbox"/>	<input type="checkbox"/>	<input type="checkbox"/>
Mayor Charles C. Dail	<input checked="" type="checkbox"/>	<input type="checkbox"/>	<input type="checkbox"/>	<input type="checkbox"/>

Authenticated by:

Charles C. Dail
Mayor of The City of San Diego, California

(Seal)

PHILLIP ACKER

City Clerk of The City of San Diego, California

By *Sara M. Harrison* Deputy

I HEREBY CERTIFY that the foregoing ordinance was not finally passed until six calendar days had elapsed between the day of its introduction and the day of its final passage, to-wit, on APR 17 1958 and on APR 24 1958.

~~I FURTHER CERTIFY that said ordinance was read in full prior to its final passage.~~

I FURTHER CERTIFY that the reading of said ordinance in full prior to its final passage was dispensed with by a vote of not less than four members of the Council, and that there was available for the consideration of each member of the Council prior to the day of its final passage a written or printed copy of said ordinance.

PHILLIP ACKER

City Clerk of The City of San Diego, California

(Seal)

By *Sara M. Harrison* Deputy.

I HEREBY CERTIFY that the foregoing ordinance was passed on the day of its introduction, to-wit, on _____, said ordinance being of the kind and character authorized for passage on its introduction by Section 16 of the Charter.

I FURTHER CERTIFY that the final reading of said ordinance was in full.

I FURTHER CERTIFY that the reading of said ordinance in full was dispensed with by a vote of not less than four members of the Council, and that there was available for the consideration of each member of the Council prior to the day of its passage a written or printed copy of said ordinance.

City Clerk of The City of San Diego, California

(Seal)

By _____ Deputy.

Office of the City Clerk, San Diego, California	
Document Number 570540	Filed APR 16 1958
Ordinance Number 7813	Adopted APR 24 1958
Goes into effect _____	
Recorded on microfilm roll number: 118 110	

Affidavit of Publication

Affidavit of Publication of

SAN DIEGO UNION

STATE OF CALIFORNIA)
COUNTY OF SAN DIEGO)
CITY OF SAN DIEGO)

ORDINANCE #7846

In the matter of the publication of
(NEW SERIES) LA MESA COLONY

ORDINANCE NO. 7846 (NEW SERIES)

IN ORDINANCE AMENDING SECTION 1 OF ORDINANCE NO. 7394 (NEW SERIES) OF THE ORDINANCES OF THE CITY OF SAN DIEGO, ADOPTED MARCH 21, 1937, AND INCORPORATING A PORTION OF LOT 18, LA MESA COLONY, IN THE CITY OF SAN DIEGO, CALIFORNIA, INTO R-4 ZONE, AS DEFINED BY SECTION 101.0417 OF THE SAN DIEGO MUNICIPAL CODE.

BE IT ORDAINED by the Council of The City of San Diego, as follows:

Section 1. That section 1 of Ordinance No. 7394 (New Series) of the Ordinances of The City of San Diego, adopted March 21, 1937, and entitled, "An Ordinance incorporating a portion of Lot 18, La Mesa Colony, in The City of San Diego, California, into R-4 zone, as defined by section 101.0408 of the San Diego Municipal Code, and repealing Ordinance No. 13558, adopted July 5, 1932, insofar as the same conflicts herewith," be, and the same is hereby amended to read as follows:

Section 1. That if, as and when, and in the event that within one year of the effective date of this ordinance a portion of Lot 18, La Mesa Colony, in The City of San Diego, California, as indicated on Zone Map Drawing No. B-767.1 contained in City Clerk's Document No. 548098 is resubdivided, and a final subdivision map thereof duly recorded, and within such subdivision, provision is made for the installation of public utility services and the dedication of streets, alleys and easements for public use, the provisions of section 101.0417 of the San Diego Municipal Code shall attach and become applicable to the said subdivided lands and said subdivided lands shall be incorporated into R-4 zone, as described by section 101.0417 of the San Diego Municipal Code, the boundary of such zone to be as indicated on Zone Map Drawing No. B-767.1 as filed in the office of the City Clerk as Document No. 548098."

Section 2. This ordinance shall take effect and be in force on the thirty-first day from and after its passage.

Passed and adopted by the Council of the City of San Diego, California, this 24th day of April, 1958, by the following vote, to-wit:

YEAS—Councilmen: Tharp, Williams, Schneider, Kerrigan, Curran, Evenson, Mayor Dail.

NAYS—Councilmen: None.

ABSENT—Councilmen: None.

CHARLES C. DAIL,
Mayor of The City
of San Diego, California.
PHILLIP ACKER,
City Clerk of The City
(SEAL) of San Diego, California.
By SARA M. HARRISON, Deputy.

I HEREBY CERTIFY that the foregoing ordinance was not finally passed until six calendar days had elapsed between the day of its introduction and the day of its final passage, to-wit, on the 17th day of April, 1958, and on the 24th day of April, 1958.

I FURTHER CERTIFY that the reading of said ordinance in full prior to its final passage was dispensed with by a vote of not less than four members of the Council, and that there was available for the consideration of each member of the Council prior to the day of its final passage a written or printed copy of said ordinance.

PHILLIP ACKER,
City Clerk of The City
(SEAL) of San Diego, California.
By SARA M. HARRISON,
Deputy.

5/2

J. A. Denton, being duly sworn, deposes and says: That he is a resident of the County of San Diego, State of California, over twenty-one years of age, and not interested as a party or otherwise in the above-named matter.

That he is the principal clerk of the printers of The San Diego Union, a newspaper published daily in the City of San Diego, County of San Diego, State of California, and of general circulation in said City; that as such principal clerk he has charge of all the advertisements published in said newspaper; that the said

of which the annexed clipping is a copy, has been published in said newspaper for the period of ONE (1) day, to-wit: upon the 2nd

day of May, 19 58, and upon the

days of

19, and that said publication was made in the said newspaper proper, and not in a supplement thereof.

J. A. Denton
Subscribed and sworn to before me, this 5th day of May, A.D. 19 58.

PHILLIP ACKER

City Clerk of the City of San Diego, California

(Seal) By Evelyn L. Worrell
Deputy.

00975

ORDINANCE NO. 701
(New Series)

AN ORDINANCE APPROPRIATING THE SUM OF \$17,000.00
OUT OF THE MISSION BAY BOND FUND 719 OF THE CITY
OF SAN DIEGO FOR THE PURPOSE OF CONSTRUCTING A
COMFORT STATION AT OCEAN BEACH RECREATION CENTER.

BE IT ORDAINED, By the Council of The City of San
Diego, as follows:

Section 1. That the sum of Seventeen Thousand Dollars
(\$17,000.00), or so much thereof as may be necessary, be,
and the same is hereby set aside and appropriated out of the
Mission Bay Bond Fund 719 of The City of San Diego, for the
purpose only and exclusively of constructing a comfort
station at the Ocean Beach Recreation Center, in the City of
San Diego, California.

Section 2. This ordinance shall take effect and be
in force on the thirty-first day from and after its passage.

Presented by George E. Bean

Approved as
to form by J. F. DuPAUL, City Attorney.

By Alan M. Furdan
Chief Deputy.

00976

I HEREBY CERTIFY that the money required for an appropriation made and/or indebtedness and/or obligation incurred by reason of the provisions of the foregoing ordinance is in the Treasury, and that it is otherwise unencumbered.

Dated 4-16-58

Fred W. Lawrence
Auditor and Comptroller of The City of San Diego, California

By [Signature] Deputy.

APR 24 1958

Passed and adopted by The Council of The City of San Diego on by the following vote:

Councilmen	Yeas	Nays	Excused	Absent
Ross G. Tharp	<input checked="" type="checkbox"/>	<input type="checkbox"/>	<input type="checkbox"/>	<input type="checkbox"/>
Dudley D. Williams	<input checked="" type="checkbox"/>	<input type="checkbox"/>	<input type="checkbox"/>	<input type="checkbox"/>
Chester E. Schneider	<input checked="" type="checkbox"/>	<input type="checkbox"/>	<input type="checkbox"/>	<input type="checkbox"/>
George Kerrigan	<input checked="" type="checkbox"/>	<input type="checkbox"/>	<input type="checkbox"/>	<input type="checkbox"/>
Frank E. Curran	<input checked="" type="checkbox"/>	<input type="checkbox"/>	<input type="checkbox"/>	<input type="checkbox"/>
Justin C. Evenson	<input checked="" type="checkbox"/>	<input type="checkbox"/>	<input type="checkbox"/>	<input type="checkbox"/>
Mayor Charles C. Dail	<input checked="" type="checkbox"/>	<input type="checkbox"/>	<input type="checkbox"/>	<input type="checkbox"/>

Authenticated by:

Charles C. Dail
Mayor of The City of San Diego, California

(Seal)

PHILLIP ALKER

City Clerk of The City of San Diego, California

By Sara M. Harrison Deputy

I HEREBY CERTIFY that the foregoing ordinance was not finally passed until six calendar days had elapsed between the day of its introduction and the day of its final passage, to-wit, on APR 17 1958 and on APR 24 1958

I FURTHER CERTIFY that said ordinance was read in full prior to its final passage.

I FURTHER CERTIFY that the reading of said ordinance in full prior to its final passage was dispensed with by a vote of not less than four members of the Council, and that there was available for the consideration of each member of the Council prior to the day of its final passage a written or printed copy of said ordinance.

PHILLIP ALKER

City Clerk of The City of San Diego, California

(Seal)

By Sara M. Harrison Deputy.

I HEREBY CERTIFY that the foregoing ordinance was passed on the day of its introduction, to-wit, on _____, said ordinance being of the kind and character authorized for passage on its introduction by Section 16 of the Charter.

I FURTHER CERTIFY that the final reading of said ordinance was in full.

I FURTHER CERTIFY that the reading of said ordinance in full was dispensed with by a vote of not less than four members of the Council, and that there was available for the consideration of each member of the Council prior to the day of its passage a written or printed copy of said ordinance.

City Clerk of The City of San Diego, California

(Seal)

By _____ Deputy.

Office of the City Clerk, San Diego, California

Document Number 570508 Filed APR 16 1958

Ordinance Number 751 Adopted APR 24 1958

Goes into effect _____

Recorded on microfilm roll number: 118 111

ORDINANCE NO. 781
(New Series)

AN ORDINANCE APPROPRIATING THE SUM OF \$42,800.00
OUT OF MISSION BAY BOND FUND 719 OF THE CITY OF
SAN DIEGO FOR THE PURPOSE OF IMPROVING A PORTION
OF THE OCEAN BEACH RECREATION CENTER.

BE IT ORDAINED, By the Council of The City of San Diego,
as follows:

Section 1. That the sum of Forty-two Thousand Eight
Hundred Dollars (\$42,800.00), or so much thereof as may be
necessary, be, and the same is hereby set aside and appro-
priated out of the Mission Bay Bond Fund 719 of The City of
San Diego, for the purpose only and exclusively of providing
funds for improving a portion of the Ocean Beach Recreation
Center, in the City of San Diego, California.

Section 2. This ordinance shall take effect and be in
force on the thirty-first day from and after its passage.

Presented by George E. Bannan

Approved as
to form by J. F. DuPAUL, City Attorney,

By Alan M. Suter
Chief Deputy.

I HEREBY CERTIFY that the money required for the appropriation made and/or indebtedness and/or obligation incurred by reason of the provisions of the foregoing ordinance is in the Treasury, and that it is otherwise unencumbered.

Dated 4-16-58

Fred W Lawrence
Auditor and Comptroller of The City of San Diego, California

By [Signature] Deputy.

Passed and adopted by The Council of The City of San Diego on
by the following vote:

APR 24 1958

Councilmen	Yeas	Nays	Excused	Absent
Ross G. Tharp	<input checked="" type="checkbox"/>	<input type="checkbox"/>	<input type="checkbox"/>	<input type="checkbox"/>
Dudley D. Williams	<input checked="" type="checkbox"/>	<input type="checkbox"/>	<input type="checkbox"/>	<input type="checkbox"/>
Chester E. Schneider	<input checked="" type="checkbox"/>	<input type="checkbox"/>	<input type="checkbox"/>	<input type="checkbox"/>
George Kerrigan	<input checked="" type="checkbox"/>	<input type="checkbox"/>	<input type="checkbox"/>	<input type="checkbox"/>
Frank E. Curran	<input checked="" type="checkbox"/>	<input type="checkbox"/>	<input type="checkbox"/>	<input type="checkbox"/>
Justin C. Evenson	<input checked="" type="checkbox"/>	<input type="checkbox"/>	<input type="checkbox"/>	<input type="checkbox"/>
Mayor Charles C. Dail	<input checked="" type="checkbox"/>	<input type="checkbox"/>	<input type="checkbox"/>	<input type="checkbox"/>

Authenticated by:

Charles C. Dail
Mayor of The City of San Diego, California

(Seal)

PHILLIP ACKER
City Clerk of The City of San Diego, California
By Sarah M. Harrison Deputy

I HEREBY CERTIFY that the foregoing ordinance was not finally passed until six calendar days had elapsed between the day of its introduction and the day of its final passage, to-wit, on APR 17 1958 and on APR 24 1958

I ~~FURTHER CERTIFY~~ that said ordinance was read in full prior to its final passage.

I FURTHER CERTIFY that the reading of said ordinance in full prior to its final passage was dispensed with by a vote of not less than four members of the Council, and that there was available for the consideration of each member of the Council prior to the day of its final passage a written or printed copy of said ordinance.

PHILLIP ACKER
City Clerk of The City of San Diego, California
By Sarah M. Harrison Deputy

(Seal)

I HEREBY CERTIFY that the foregoing ordinance was passed on the day of its introduction, to-wit, on _____, said ordinance being of the kind and character authorized for passage on its introduction by Section 16 of the Charter.

I FURTHER CERTIFY that the final reading of said ordinance was in full.

I FURTHER CERTIFY that the reading of said ordinance in full was dispensed with by a vote of not less than four members of the Council, and that there was available for the consideration of each member of the Council prior to the day of its passage a written or printed copy of said ordinance.

City Clerk of The City of San Diego, California
By _____ Deputy.

(Seal)

Office of the City Clerk, San Diego, California

Document Number 570510 Filed APR 16 1958

Ordinance Number 761 Adopted APR 24 1958

Goes into effect _____

Recorded on microfilm roll number: 118 110

ORDINANCE NO. 734
(New Series)

AN ORDINANCE APPROPRIATING THE SUM OF \$3,200.00
OUT OF THE MISSION BAY BOND FUND 719 OF THE CITY
OF SAN DIEGO FOR THE PURPOSE OF PURCHASING
PORTABLE STEEL BLEACHERS FOR USE AT OCEAN BEACH
RECREATION AREA.

BE IT ORDAINED, By the Council of The City of San Diego,
as follows:

Section 1. That the sum of Three Thousand Two Hundred
Dollars (\$3,200.00), or so much thereof as may be necessary,
be, and the same is hereby set aside and appropriated out of
the Mission Bay Bond Fund 719 of The City of San Diego, for
the purpose only and exclusively of purchasing 20 sections
(960 seats) of portable steel bleachers for use at the Ocean
Beach Recreation area, in the City of San Diego, California.

Section 2. This ordinance shall take effect and be in
force on the thirty-first day from and after its passage.

Presented by

George E. Brainer

Approved as

to form by

J. F. DuPAUL, City Attorney,

By

Alan M. Furber
Chief Deputy.

I HEREBY CERTIFY that the money required for the appropriation made and/or indebtedness and/or obligation incurred by reason of the provisions of the foregoing ordinance is in the Treasury, and that it is otherwise unencumbered.

Dated 4-16-58

Fred W. Lawrence
Auditor and Comptroller of The City of San Diego, California

By [Signature] Deputy.

Passed and adopted by The Council of The City of San Diego on
by the following vote:

APR 24 1958

Councilmen	Yeas	Nays	Excused	Absent
Ross G. Tharp	<input checked="" type="checkbox"/>	<input type="checkbox"/>	<input type="checkbox"/>	<input type="checkbox"/>
Dudley D. Williams	<input checked="" type="checkbox"/>	<input type="checkbox"/>	<input type="checkbox"/>	<input type="checkbox"/>
Chester E. Schneider	<input checked="" type="checkbox"/>	<input type="checkbox"/>	<input type="checkbox"/>	<input type="checkbox"/>
George Kerrigan	<input checked="" type="checkbox"/>	<input type="checkbox"/>	<input type="checkbox"/>	<input type="checkbox"/>
Frank E. Curran	<input checked="" type="checkbox"/>	<input type="checkbox"/>	<input type="checkbox"/>	<input type="checkbox"/>
Justin C. Evenson	<input checked="" type="checkbox"/>	<input type="checkbox"/>	<input type="checkbox"/>	<input type="checkbox"/>
Mayor Charles C. Dail	<input checked="" type="checkbox"/>	<input type="checkbox"/>	<input type="checkbox"/>	<input type="checkbox"/>

Authenticated by:

Charles Dail
Mayor of The City of San Diego, California

(Seal)

PHILLIP ACKER
City Clerk of The City of San Diego, California

By Sra M. Harrison Deputy

I HEREBY CERTIFY that the foregoing ordinance was not finally passed until six calendar days had elapsed between the day of its introduction and the day of its final passage, to-wit, on APR 17 1958 APR 24 1958, and on _____

I FURTHER CERTIFY that said ordinance was read in full prior to its final passage.

I FURTHER CERTIFY that the reading of said ordinance in full prior to its final passage was dispensed with by a vote of not less than four members of the Council, and that there was available for the consideration of each member of the Council prior to the day of its final passage a written or printed copy of said ordinance.

PHILLIP ACKER

City Clerk of The City of San Diego, California

(Seal)

By Sra M. Harrison Deputy.

I HEREBY CERTIFY that the foregoing ordinance was passed on the day of its introduction, to-wit, on _____, said ordinance being of the kind and character authorized for passage on its introduction by Section 16 of the Charter.

I FURTHER CERTIFY that the final reading of said ordinance was in full.

I FURTHER CERTIFY that the reading of said ordinance in full was dispensed with by a vote of not less than four members of the Council, and that there was available for the consideration of each member of the Council prior to the day of its passage a written or printed copy of said ordinance.

City Clerk of The City of San Diego, California

(Seal)

By _____ Deputy.

Office of the City Clerk, San Diego, California

Document Number 570509 Filed APR 16 1958

Ordinance Number 7813 Adopted APR 24 1958

Goes into effect _____

Recorded on microfilm roll number: 115 110

ORDINANCE No. _____
(New Series)

AN INTERIM ORDINANCE ESTABLISHING REGULATIONS
GOVERNING THE USE OF LAND IN A PORTION OF
LEMON GARDEN ACRES IN THE CITY OF SAN DIEGO,
CALIFORNIA.

WHEREAS, the Planning Commission is making a study of a comprehensive zoning plan for certain recently annexed areas within The City of San Diego, which areas include a portion of Lemon Garden Acres in The City of San Diego, California, (LEMON GARDEN ACRES TRACT No. 2), as indicated on Planning Commission Zone Map Drawing No. B-905, attached to Planning Commission communication on file in the office of the City Clerk as Document No. 570988; and

WHEREAS, it is desirable under the authority of section 101.0203.1 of the San Diego Municipal Code to regulate the use of the said above-described land pending the adoption of a comprehensive zoning plan therefor; and

WHEREAS, the development of the land and the use of buildings thereon might be accomplished in a manner adverse to said comprehensive zoning plan; and

WHEREAS, the City Council is of the opinion that the public safety, health and welfare would be promoted by the adoption of such temporary interim zoning ordinance; NOW, THEREFORE,

BE IT ORDAINED, by the Council of The City of San Diego, as follows:

Section 1. That all that territory situated in The City of San Diego, California, within the boundary of the district designated "R-4" on Planning Commission Zone Map Drawing No. B-905, filed in the office of the City Clerk of said City under Document

No. 570988, be, and the same is hereby incorporated into temporary interim zone, with property use restrictions identical with those described in section 101.0417 of the San Diego Municipal Code.

Section 2. That all that territory situated in The City of San Diego, California, within the boundary of the district designated "C-1A" on Planning Commission Zone Map Drawing No. B-905, filed in the office of the City Clerk of said City under Document No. 570988, be, and the same is hereby incorporated into temporary interim zone, with property use restrictions identical with those described in section 101.0431 of the San Diego Municipal Code.

Section 3. This is an ordinance for the preservation of the public peace, health, property and safety of the inhabitants thereof, and is an emergency measure for the reasons set forth in the preamble to this ordinance and shall take effect and be in force from and after its passage.

Presented by _____

APPROVED as
to form by J. F. DuPAUL, City Attorney,

By

Walter M. Juska
Chief Deputy.

I HEREBY CERTIFY that the money required for the appropriation made and/or indebtedness and/or obligation incurred by reason of the provisions of the foregoing ordinance is in the Treasury, and that it is otherwise unencumbered.

Dated _____

Auditor and Comptroller of The City of San Diego, California

By _____ Deputy.

Passed and adopted by The Council of The City of San Diego on
by the following vote:

APR 29 1958

Councilmen	Yeas	Nays	Excused	Absent
Ross G. Tharp	<input checked="" type="checkbox"/>	<input type="checkbox"/>	<input type="checkbox"/>	<input type="checkbox"/>
Dudley D. Williams	<input type="checkbox"/>	<input type="checkbox"/>	<input type="checkbox"/>	<input checked="" type="checkbox"/>
Chester E. Schneider	<input checked="" type="checkbox"/>	<input type="checkbox"/>	<input type="checkbox"/>	<input type="checkbox"/>
George Kerrigan	<input checked="" type="checkbox"/>	<input type="checkbox"/>	<input type="checkbox"/>	<input type="checkbox"/>
Frank E. Curran	<input checked="" type="checkbox"/>	<input type="checkbox"/>	<input type="checkbox"/>	<input type="checkbox"/>
Justin C. Evenson	<input checked="" type="checkbox"/>	<input type="checkbox"/>	<input type="checkbox"/>	<input type="checkbox"/>
Mayor Charles C. Dail	<input checked="" type="checkbox"/>	<input type="checkbox"/>	<input type="checkbox"/>	<input type="checkbox"/>

Authenticated by:

Charles Dail

Mayor of The City of San Diego, California

(Seal)

PHILLIP ACKER

City Clerk of The City of San Diego, California

By *Sara M. Harrison* Deputy

I HEREBY CERTIFY that the foregoing ordinance was not finally passed until six calendar days had elapsed between the day of its introduction and the day of its final passage, to-wit, on _____, and on _____.

I FURTHER CERTIFY that said ordinance was read in full prior to its final passage.

I FURTHER CERTIFY that the reading of said ordinance in full prior to its final passage was dispensed with by a vote of not less than four members of the Council, and that there was available for the consideration of each member of the Council prior to the day of its final passage a written or printed copy of said ordinance.

City Clerk of The City of San Diego, California

(Seal)

By _____ Deputy.

I HEREBY CERTIFY that the foregoing ordinance was passed on the day of its introduction, to-wit, on APR 29 1958, said ordinance being of the kind and character authorized for passage on its introduction by Section 16 of the Charter.

~~I FURTHER CERTIFY that the final reading of said ordinance was in full.~~

I FURTHER CERTIFY that the reading of said ordinance in full was dispensed with by a vote of not less than four members of the Council, and that there was available for the consideration of each member of the Council prior to the day of its passage a written or printed copy of said ordinance.

PHILLIP ACKER

City Clerk of The City of San Diego, California

By *Sara M. Harrison* Deputy.

(Seal)

Office of the City Clerk, San Diego, California

Document Number	571177	Filed	APR 28 1958
Ordinance Number	7830	Adopted	APR 29 1958
Goes into effect	_____		
Recorded on microfilm roll number:	_____		

00984

571938

DOCUMENT NO.

Filed

MAY 12 1958

City Clerk.

By

Deputy.

Affidavit of Publication
OF

.....
.....
.....
.....
.....
.....
.....
.....
.....
.....

Affidavit of Publication

STATE OF CALIFORNIA,
COUNTY OF SAN DIEGO,
CITY OF SAN DIEGO

“ #3014

In the matter of the publication of ORDINANCE #7850
(NEW SERIES) LEMON GARDEN ACRES

ORDINANCE NO. 7850

(NEW SERIES)

AN INTERIM ORDINANCE ESTABLISHING REGULATIONS GOVERNING THE USE OF LAND IN A PORTION OF LEMON GARDEN ACRES IN THE CITY OF SAN DIEGO, CALIFORNIA.

WHEREAS, the Planning Commission is making a study of a comprehensive zoning plan for certain recently annexed areas within The City of San Diego, which areas include a portion of Lemon Garden Acres in The City of San Diego, California, (LEMON GARDEN ACRES TRACT No. 2), as indicated on Planning Commission Zone Map Drawing No. B-905, attached to Planning Commission communication on file in the office of the City Clerk as Document No. 570988; and

WHEREAS, it is desirable under the authority of section 101.0203.1 of the San Diego Municipal Code to regulate the use of the said above-described land pending the adoption of a comprehensive zoning plan therefor; and

WHEREAS, the development of the land and the use of buildings thereon might be accomplished in a manner adverse to said comprehensive zoning plan; and

WHEREAS, the City Council is of the opinion that the public safety, health and welfare would be promoted by the adoption of such temporary interim zoning ordinance;

NOW, THEREFORE,
BE IT ORDAINED, by the Council of The City of San Diego, as follows:

Section 1. That all that territory situated in The City of San Diego, California, within the boundary of the district designated "R-4" on Planning Commission Zone Map Drawing No. B-905, filed in the office of the City Clerk of said City under Document No. 570988, be, and the same is hereby incorporated into temporary interim zone, with property use restrictions identical with those described in section 101.0417 of the San Diego Municipal Code.

Section 2. That all that territory situated in The City of San Diego, California, within the boundary of the district designated "C-1A" on Planning Commission Zone Map Drawing No. B-905, filed in the office of the City Clerk of said City under Document No. 570988, be, and the same is hereby incorporated into temporary interim zone, with property use restrictions identical with those described in section 101.0431 of the San Diego Municipal Code.

Section 3. This is an ordinance for the preservation of the public peace, health, property and safety of the inhabitants thereof, and is an emergency measure for the reasons set forth in the preamble to this ordinance and shall take effect and be in force from and after its passage.

Passed and adopted by the Council of the City of San Diego, California, this 29th day of April, 1958, by the following vote, to-wit:

YEAS — Councilmen: Tharp, Schneider, Kerrigan, Curran, Evenson, Mayor Dail.

NAYS — Councilmen: None.

ABSENT — Councilman: Williams.
CHARLES C. DAIL,
Mayor of The City of San Diego, California.

(SEAL) PHILLIP ACKER,
City Clerk of The City of San Diego, California.

By SARA M. HARRISON, Deputy.

I HEREBY CERTIFY that the foregoing ordinance was passed on the day of its introduction, to-wit, on the 29th day of April, 1958, said ordinance being of the kind and character authorized for passage on its introduction by Section 16 of the charter.

I FURTHER CERTIFY that the reading of said ordinance in full was dispensed with by a vote of not less than four members of the Council, and that there was available for the consideration of each member of the Council prior to the day of its passage a written or printed copy of said ordinance.

PHILLIP ACKER,
City Clerk of The City of San Diego, California.

(SEAL) By SARA M. HARRISON,
Deputy.

5/8

J. A. Denton, being duly sworn, deposes and says: That he is a resident of the County of San Diego, State of California, over twenty-one years of age, and not interested as a party or otherwise in the above-named matter.

That he is the principal clerk of the printers of The San Diego Union, a newspaper published daily in the City of San Diego, County of San Diego, State of California, and of general circulation in said City; that as such principal clerk he has charge of all the advertisements published in said newspaper; that the said

of which the annexed clipping is a copy, has been published in said newspaper for the period of ONE (1) dayx to-wit: upon the 8th

dayx of May 19 58 and upon the

days of _____, 19 _____, and that said publication was made in the said newspaper proper, and not in a supplement thereof.

J. A. Denton
Subscribed and sworn to before me, this 12th day of May, A.D. 1958.
PHILLIP ACKER

City Clerk of the City of San Diego, California
(Seal) By *Corwin L. Worrell*
Deputy.

Old-N.S., 7851-N.S., 7860

1958

ORDINANCE NO. _____
(New Series)

AN ORDINANCE CREATING THE POSITION OF WATER SUPERINTENDENT IN THE CLASSIFIED SERVICE OF THE CITY OF SAN DIEGO AND ESTABLISHING A SCHEDULE OF COMPENSATION THEREFOR.

BE IT ORDAINED, By the Council of The City of San Diego, as follows:

Section 1. There is hereby created and established in the Classified Service of The City of San Diego the position of Water Superintendent.

Section 2. As a schedule of compensation for the position created in Section 1 hereof, the following standard rate number of the table of standard rates of pay established and adopted by Ordinance No. 7448 (New Series) of the Ordinances of said City is hereby adopted:

	Standard Rate No.
Water Superintendent -----	39

Section 3. This ordinance shall take effect and be in force on the thirty-first day from and after its passage.

Presented by

Raymond Tash

Approved as

to form by J. F. DuPAUL, City Attorney,

By

Jack B. Whitney
Deputy City Attorney.

SAN DIEGO COUNTY CLERK
APR 17 11 25 AM 1958

I HEREBY CERTIFY that the money required for the appropriation made and/or indebtedness and/or obligation incurred by reason of the provisions of the foregoing ordinance is in the Treasury, and that it is otherwise unencumbered.

Dated _____

Auditor and Comptroller of The City of San Diego, California

By _____ Deputy.

Passed and adopted by The Council of The City of San Diego on
by the following vote:

APR 29 1958

Councilmen	Yeas	Nays	Excused	Absent
Ross G. Tharp	<input checked="" type="checkbox"/>	<input type="checkbox"/>	<input type="checkbox"/>	<input type="checkbox"/>
Dudley D. Williams	<input type="checkbox"/>	<input type="checkbox"/>	<input type="checkbox"/>	<input checked="" type="checkbox"/>
Chester E. Schneider	<input checked="" type="checkbox"/>	<input type="checkbox"/>	<input type="checkbox"/>	<input type="checkbox"/>
George Kerrigan	<input checked="" type="checkbox"/>	<input type="checkbox"/>	<input type="checkbox"/>	<input type="checkbox"/>
Frank E. Curran	<input checked="" type="checkbox"/>	<input type="checkbox"/>	<input type="checkbox"/>	<input type="checkbox"/>
Justin C. Evenson	<input checked="" type="checkbox"/>	<input type="checkbox"/>	<input type="checkbox"/>	<input type="checkbox"/>
Mayor Charles C. Dail	<input checked="" type="checkbox"/>	<input type="checkbox"/>	<input type="checkbox"/>	<input type="checkbox"/>

Authenticated by:

Charles C. Dail

Mayor of The City of San Diego, California

PHILLIP ACKER

City Clerk of The City of San Diego, California

By *Sara M. Harrison* Deputy

(Seal)

I HEREBY CERTIFY that the foregoing ordinance was not finally passed until six calendar days had elapsed between the day of its introduction and the day of its final passage, to-wit, on APR 22 1958

, and on APR 29 1958

I FURTHER CERTIFY that said ordinance was read in full prior to its final passage.

I FURTHER CERTIFY that the reading of said ordinance in full prior to its final passage was dispensed with by a vote of not less than four members of the Council, and that there was available for the consideration of each member of the Council prior to the day of its final passage a written or printed copy of said ordinance.

PHILLIP ACKER

City Clerk of The City of San Diego, California

By *Sara M. Harrison* Deputy.

(Seal)

I HEREBY CERTIFY that the foregoing ordinance was passed on the day of its introduction, to-wit, on _____, said ordinance being of the kind and character authorized for passage on its introduction by Section 16 of the Charter.

I FURTHER CERTIFY that the final reading of said ordinance was in full.

I FURTHER CERTIFY that the reading of said ordinance in full was dispensed with by a vote of not less than four members of the Council, and that there was available for the consideration of each member of the Council prior to the day of its passage a written or printed copy of said ordinance.

City Clerk of The City of San Diego, California

By _____ Deputy.

(Seal)

Office of the City Clerk, San Diego, California	
Document Number 570615	Filed APR 17 1958
Ordinance Number 785	Adopted APR 29 1958
Goes into effect _____	
Recorded on microfilm roll number: _____	

DOCUMENT NO. 571938 9

Filed MAY 12 1938

City Clerk.

By _____
Deputy.

Affidavit of Publication
OF

Affidavit of Publication

Affidavit of Publication of
SAN DIEGO UNION

STATE OF CALIFORNIA)
COUNTY OF SAN DIEGO)
CITY OF SAN DIEGO) ss

1838

In the matter of the publication of ORDINANCE #7851
(NEW SERIES) WATER SUPT.

ORDINANCE NO. 7851 (NEW SERIES)

AN ORDINANCE CREATING THE POSITION OF WATER SUPERINTENDENT IN THE CLASSIFIED SERVICE OF THE CITY OF SAN DIEGO AND ESTABLISHING A SCHEDULE OF COMPENSATION THEREFOR.

BE IT ORDAINED, By the Council of The City of San Diego, as follows:

Section 1. There is hereby created and established in the Classified Service of The City of San Diego the position of Water Superintendent.

Section 2. As a schedule of compensation for the position created in Section 1 hereof, the following standard rate number of the table of standard rates of pay established and adopted by Ordinance No. 7448 (New Series) of the Ordinances of said City is hereby adopted:

Standard Rate No.
Water Superintendent 39

Section 3. This ordinance shall take effect and be in force on the thirty-first day from and after its passage.

Passed and adopted by the Council of the City of San Diego, California, this 29th day of April, 1958, by the following vote, to-wit:

YEAS - Councilmen: Tharp, Schneider, Kerrigan, Curran, Evenson, Mayor Dail.

NAYS - Councilmen: None.

ABSENT - Councilman: Williams.
CHARLES C. DAIL,
Mayor of The City of San Diego, California.

PHILLIP ACKER,
City Clerk of The City of San Diego, California.
(SEAL) By SARA M. HARRISON, Deputy.

I HEREBY CERTIFY that the foregoing ordinance was not finally passed until six calendar days had elapsed between the day of its introduction and the day of its final passage, to-wit, on the 22nd day of April, 1958, and on the 29th day of April, 1958.

I FURTHER CERTIFY that the reading of said ordinance in full prior to its final passage was dispensed with by a vote of not less than four members of the Council, and that there was available for the consideration of each member of the Council prior to the day of its final passage a written or printed copy of said ordinance.

PHILLIP ACKER,
City Clerk of The City of San Diego, California.
(SEAL) By SARA M. HARRISON,
5/8. Deputy.

J. A. Denton, being duly sworn, deposes and says: That he is a resident of the County of San Diego, State of California, over twenty-one years of age, and not interested as a party or otherwise in the above-named matter.

That he is the principal clerk of the printers of The San Diego Union, a newspaper published daily in the City of San Diego, County of San Diego, State of California, and of general circulation in said City; that as such principal clerk he has charge of all the advertisements published in said newspaper; that the said ORDINANCE

of which the annexed clipping is a copy, has been published in said newspaper for the period of ONE (1) days to-wit: upon the 8th

days of May, 19 58, and upon the

 days of , 19 , and that said publication was made in the said newspaper proper, and not in a supplement thereof.

J. A. Denton

Subscribed and sworn to before me, this 12th day of May, A.D. 1958.
PHILLIP ACKER

City Clerk of the City of San Diego, California
(Seal) By *Ernest L. Worrell*
Deputy.

ORDINANCE NO. 7851
(New Series)

AN ORDINANCE APPROPRIATING THE SUM OF \$212,000.00 OUT OF THE CAPITAL OUTLAY FUND OF THE CITY OF SAN DIEGO FOR THE PURPOSE OF INSTALLING CURBS, SIDEWALKS AND OTHERWISE IMPROVING CHOLLAS VIEW SUBDIVISION UNITS NOS. 1 AND 2.

BE IT ORDAINED, By the Council of The City of San Diego, as follows:

Section 1. That the sum of Two Hundred Twelve Thousand Dollars (\$212,000.00), or so much thereof as may be necessary, be, and the same is hereby set aside and appropriated out of the Capital Outlay Fund of The City of San Diego, for the purpose only and exclusively of installing curbs, sidewalks and otherwise improving Chollas View Subdivision Units Nos. 1 and 2, in the City of San Diego, California.

Section 2. This ordinance shall take effect and be in force on the thirty-first day from and after its passage.

Presented by George E. Bean

Approved as
to form by J. F. DuPAUL, City Attorney,

By Alan M. Jusfer
Chief Deputy.

M/4/16/58

00991

I HEREBY CERTIFY that the money required for the appropriation made and/or indebtedness and/or obligation incurred by reason of the provisions of the foregoing ordinance is in the Treasury, and that it is otherwise unencumbered.

Dated 4-16-58

Fred W. Lawrence

Auditor and Comptroller of The City of San Diego, California

By *[Signature]* Deputy

Passed and adopted by The Council of The City of San Diego on
by the following vote:

APR 29 1958

Councilmen	Yeas	Nays	Excused	Absent
Ross G. Tharp	<input checked="" type="checkbox"/>	<input type="checkbox"/>	<input type="checkbox"/>	<input type="checkbox"/>
Dudley D. Williams	<input type="checkbox"/>	<input type="checkbox"/>	<input type="checkbox"/>	<input checked="" type="checkbox"/>
Chester E. Schneider	<input checked="" type="checkbox"/>	<input type="checkbox"/>	<input type="checkbox"/>	<input type="checkbox"/>
George Kerrigan	<input checked="" type="checkbox"/>	<input type="checkbox"/>	<input type="checkbox"/>	<input type="checkbox"/>
Frank E. Curran	<input checked="" type="checkbox"/>	<input type="checkbox"/>	<input type="checkbox"/>	<input type="checkbox"/>
Justin C. Evenson	<input checked="" type="checkbox"/>	<input type="checkbox"/>	<input type="checkbox"/>	<input type="checkbox"/>
Mayor Charles C. Dail	<input checked="" type="checkbox"/>	<input type="checkbox"/>	<input type="checkbox"/>	<input type="checkbox"/>

Authenticated by:

Charles C. Dail

Mayor of The City of San Diego, California

PHILLIP ACKER

City Clerk of The City of San Diego, California

(Seal)

By *Sarah M. Harrison* Deputy

I HEREBY CERTIFY that the foregoing ordinance was not finally passed until six calendar days had elapsed between the day of its introduction and the day of its final passage, to-wit, on APR 22 1958, and on APR 29 1958.

I FURTHER CERTIFY that said ordinance was read in full prior to its final passage.

I FURTHER CERTIFY that the reading of said ordinance in full prior to its final passage was dispensed with by a vote of not less than four members of the Council, and that there was available for the consideration of each member of the Council prior to the day of its final passage a written or printed copy of said ordinance.

PHILLIP ACKER

City Clerk of The City of San Diego, California

(Seal)

By *Sarah M. Harrison* Deputy

I HEREBY CERTIFY that the foregoing ordinance was passed on the day of its introduction, to-wit, on _____, said ordinance being of the kind and character authorized for passage on its introduction by Section 16 of the Charter.

I FURTHER CERTIFY that the final reading of said ordinance was in full.

I FURTHER CERTIFY that the reading of said ordinance in full was dispensed with by a vote of not less than four members of the Council, and that there was available for the consideration of each member of the Council prior to the day of its passage a written or printed copy of said ordinance.

City Clerk of The City of San Diego, California

(Seal)

By _____ Deputy

Office of the City Clerk, San Diego, California	
Document Number <u>570781</u>	Filed <u>APR 21 1958</u>
Ordinance Number <u>7852</u>	Adopted <u>APR 29 1958</u>
Goes into effect _____	
Recorded on microfilm roll number: <u>119 172</u>	

ORDINANCE NO. 70
(New Series)

AN ORDINANCE APPROPRIATING THE SUM OF \$223,524.00 OUT OF WATER MAIN FUND 232 OF THE CITY OF SAN DIEGO AND TRANSFERRING SAME TO WATER DEPARTMENT FUND 500, REVENUE ACCOUNT 3240, FOR THE PURPOSE OF PROVIDING FUNDS FOR THE CONSTRUCTION OF CERTAIN WATER FACILITIES.

BE IT ORDAINED, By the Council of The City of San Diego, as follows:

Section 1. That the sum of Two Hundred Twenty-three Thousand Five Hundred Twenty-four Dollars (\$223,524.00), or so much thereof as may be necessary, be, and the same is hereby set aside and appropriated out of Water Main Fund 232 of The City of San Diego and transferred to Water Department Fund 500, Revenue Account 3240, for the purpose only and exclusively of providing funds for construction of water facilities serving new and undeveloped areas in the City of San Diego, California.

Section 2. This ordinance shall take effect and be in force on the thirty-first day from and after its passage.

Presented by

George E. Boan

Approved as
to form by

J. F. DuPAUL, City Attorney,

By

Alan M. Sweeney

Chief Deputy.

I HEREBY CERTIFY that the money required for the appropriation made and/or indebtedness and/or obligation incurred by reason of the provisions of the foregoing ordinance is in the Treasury, and that it is otherwise unencumbered.

Dated 4-16-58

Fred W. Lawrence
Auditor and Comptroller of The City of San Diego, California

By [Signature] Deputy.

Passed and adopted by The Council of The City of San Diego on APR 29 1958
by the following vote:

Councilmen	Yeas	Nays	Excused	Absent
Ross G. Tharp	<input checked="" type="checkbox"/>	<input type="checkbox"/>	<input type="checkbox"/>	<input type="checkbox"/>
Dudley D. Williams	<input type="checkbox"/>	<input type="checkbox"/>	<input type="checkbox"/>	<input checked="" type="checkbox"/>
Chester E. Schneider	<input checked="" type="checkbox"/>	<input type="checkbox"/>	<input type="checkbox"/>	<input type="checkbox"/>
George Kerrigan	<input checked="" type="checkbox"/>	<input type="checkbox"/>	<input type="checkbox"/>	<input type="checkbox"/>
Frank E. Curran	<input checked="" type="checkbox"/>	<input type="checkbox"/>	<input type="checkbox"/>	<input type="checkbox"/>
Justin C. Evenson	<input checked="" type="checkbox"/>	<input type="checkbox"/>	<input type="checkbox"/>	<input type="checkbox"/>
Mayor Charles C. Dail	<input checked="" type="checkbox"/>	<input type="checkbox"/>	<input type="checkbox"/>	<input type="checkbox"/>

Authenticated by:

Charles C. Dail
Mayor of The City of San Diego, California

(Seal)

PHILLIP ACKER

City Clerk of The City of San Diego, California

By Sara M. Harrison Deputy

I HEREBY CERTIFY that the foregoing ordinance was not finally passed until six calendar days had elapsed between the day of its introduction and the day of its final passage, to-wit, on APR 22 1958

, and on APR 29 1958

I FURTHER CERTIFY that said ordinance was read in full prior to its final passage.

I FURTHER CERTIFY that the reading of said ordinance in full prior to its final passage was dispensed with by a vote of not less than four members of the Council, and that there was available for the consideration of each member of the Council prior to the day of its final passage a written or printed copy of said ordinance.

PHILLIP ACKER

City Clerk of The City of San Diego, California

(Seal)

By Sara M. Harrison Deputy.

I HEREBY CERTIFY that the foregoing ordinance was passed on the day of its introduction, to-wit, on _____, said ordinance being of the kind and character authorized for passage on its introduction by Section 16 of the Charter.

I FURTHER CERTIFY that the final reading of said ordinance was in full.

I FURTHER CERTIFY that the reading of said ordinance in full was dispensed with by a vote of not less than four members of the Council, and that there was available for the consideration of each member of the Council prior to the day of its passage a written or printed copy of said ordinance.

City Clerk of The City of San Diego, California

(Seal)

By _____ Deputy.

Office of the City Clerk, San Diego, California

Document Number 570782 Filed APR 21 1958

Ordinance Number 782 Adopted APR 29 1958

Goes into effect _____

Recorded on microfilm roll number: _____

ORDINANCE No. 231
(New Series)

AN INTERIM ORDINANCE ESTABLISHING REGULATIONS
GOVERNING THE USE OF LAND IN PORTION OF LOT
17, RANCHO MISSION OF SAN DIEGO, IN THE CITY
OF SAN DIEGO, CALIFORNIA,

WHEREAS, the Planning Commission is making a study of a comprehensive zoning plan for certain recently annexed areas within The City of San Diego, which areas include a portion of Lot 17, Rancho Mission of San Diego, according to Partition Map thereof in Superior Court Case No. 348, filed in the office of the Recorder of San Diego County as Map No. 330, (JONATHAN MANOR TRACT No. 2 ANNEXATION) as indicated on Planning Commission Zone Map Drawing No. B-906, attached to Planning Commission communication on file in the office of the City Clerk as Document No. 571133; and

WHEREAS, it is desirable under the authority of section 101.0203.1 of the San Diego Municipal Code to regulate the use of said above-described land pending the adoption of a comprehensive zoning plan therefor; and

WHEREAS, the development of the land and use of buildings thereon might be accomplished in a manner adverse to said comprehensive zoning plan; and

WHEREAS, the City Council is of the opinion that the public safety, health and welfare would be promoted by the adoption of such temporary interim zoning ordinance; NOW, THEREFORE,

BE IT ORDAINED, by the Council of The City of San Diego, as follows:

Section 1. That all that territory situated in The City of San Diego, California, within the boundary of the district designated "R-2" on Planning Commission Zone Map Drawing B-906, filed in the office of the City Clerk of said City under Document No. 571133, be, and the same is hereby incorporated into a temporary interim zone with property use restrictions identical with those described in section 101.0415 of the San Diego Municipal Code.

Section 2. This is an ordinance for the preservation of the public peace, health, property and safety of the inhabitants thereof, and is an emergency measure for the reasons set forth in the preamble to this ordinance, and shall take effect and be in force simultaneously with the effective date of annexation of JONATHAN MANOR TRACT No. 2.

Presented by _____

APPROVED as
to form by J. F. DuPAUL, City Attorney

By Alan M. Jusstone
Chief Deputy.

I HEREBY CERTIFY that the money required for the appropriation made and/or indebtedness and/or obligation incurred by reason of the provisions of the foregoing ordinance is in the Treasury, and that it is otherwise unencumbered.

Dated _____

Auditor and Comptroller of The City of San Diego, California

By _____ Deputy.

Passed and adopted by The Council of The City of San Diego on **MAY - 1 1958**
by the following vote:

Councilmen	Yeas	Nays	Excused	Absent
Ross G. Tharp	<input checked="" type="checkbox"/>	<input type="checkbox"/>	<input type="checkbox"/>	<input type="checkbox"/>
Dudley D. Williams	<input type="checkbox"/>	<input type="checkbox"/>	<input type="checkbox"/>	<input checked="" type="checkbox"/>
Chester E. Schneider	<input checked="" type="checkbox"/>	<input type="checkbox"/>	<input type="checkbox"/>	<input type="checkbox"/>
George Kerrigan	<input checked="" type="checkbox"/>	<input type="checkbox"/>	<input type="checkbox"/>	<input type="checkbox"/>
Frank E. Curran	<input checked="" type="checkbox"/>	<input type="checkbox"/>	<input type="checkbox"/>	<input type="checkbox"/>
Justin C. Evenson	<input checked="" type="checkbox"/>	<input type="checkbox"/>	<input type="checkbox"/>	<input type="checkbox"/>
Mayor Charles C. Dail	<input checked="" type="checkbox"/>	<input type="checkbox"/>	<input type="checkbox"/>	<input type="checkbox"/>

Authenticated by:

Charles C. Dail

Mayor of The City of San Diego, California

(Seal)

PHILLIP ACKER

City Clerk of The City of San Diego, California

By *Sarah M. Harrison* Deputy

~~I HEREBY CERTIFY that the foregoing ordinance was not finally passed until six calendar days had elapsed between the day of its introduction and the day of its final passage, to-wit, on _____, and on _____.~~

~~I FURTHER CERTIFY that said ordinance was read in full prior to its final passage.~~

~~I FURTHER CERTIFY that the reading of said ordinance in full prior to its final passage was dispensed with by a vote of not less than four members of the Council, and that there was available for the consideration of each member of the Council prior to the day of its final passage a written or printed copy of said ordinance.~~

City Clerk of The City of San Diego, California

(Seal)

By _____ Deputy.

I HEREBY CERTIFY that the foregoing ordinance was passed on the day of its introduction, to-wit, on **MAY - 1 1958**, said ordinance being of the kind and character authorized for passage on its introduction by Section 16 of the Charter.

~~I FURTHER CERTIFY that the final reading of said ordinance was in full.~~

I FURTHER CERTIFY that the reading of said ordinance in full was dispensed with by a vote of not less than four members of the Council, and that there was available for the consideration of each member of the Council prior to the day of its passage a written or printed copy of said ordinance.

PHILLIP ACKER

City Clerk of The City of San Diego, California

(Seal)

By *Sarah M. Harrison* Deputy

Office of the City Clerk, San Diego, California	
Document Number 571282	Filed APR 29 1958
Ordinance Number 785	Adopted MAY - 1 1958
Goes into effect _____	
Recorded on microfilm roll number: 118 008	

571991

DOCUMENT NO.

Filed **MAY 12 1958**

City Clerk.

By *Deputy.*

Affidavit of Publication
OF

.....
.....
.....
.....
.....
.....
.....
.....
.....
.....

Affidavit of Publication

Affidavit of Publication of

SAN DIEGO UNION

STATE OF CALIFORNIA,
COUNTY OF SAN DIEGO,
CITY OF SAN DIEGO

27.93

ORDINANCE #7854

In the matter of the publication of
(NEW SERIES) RANCHO MISSION

ORDINANCE NO. 7854 (NEW SERIES)

AN INTERIM ORDINANCE ESTABLISHING REGULATIONS GOVERNING THE USE OF LAND IN PORTION OF LOT 17, RANCHO MISSION OF SAN DIEGO, IN THE CITY OF SAN DIEGO, CALIFORNIA.

WHEREAS, the Planning Commission is making a study of a comprehensive zoning plan for certain recently annexed areas within The City of San Diego, which areas include a portion of Lot 17, Rancho Mission of San Diego, according to Partition Map thereof in Superior Court Case No. 348, filed in the office of the Recorder of San Diego County as Map No. 330. (JONATHAN MANOR TRACT No. 2 ANNEXATION) as indicated on Planning Commission Zone Map Drawing No. B-906, attached to Planning Commission communication on file in the office of the City Clerk as Document No. 571133; and

WHEREAS, it is desirable under the authority of section 101.0203.1 of the San Diego Municipal Code to regulate the use of said above-described land pending the adoption of a comprehensive zoning plan therefor; and

WHEREAS, the development of the land and use of buildings thereon might be accomplished in a manner adverse to said comprehensive zoning plan; and

WHEREAS, the City Council is of the opinion that the public safety, health and welfare would be promoted by the adoption of such temporary interim zoning ordinance; NOW, THEREFORE,

BE IT ORDAINED, by the Council of The City of San Diego, as follows:

Section 1. That all that territory situated in The City of San Diego, California, within the boundary of the district designated "R-2" on Planning Commission Zone Map Drawing B-906, filed in the office of the City Clerk of said City under Document No. 571133, be, and the same is hereby incorporated into a temporary interim zone with property use restrictions identical with those described in section 101.0415 of the San Diego Municipal Code.

Section 2. This is an ordinance for the preservation of the public peace, health, property and safety of the inhabitants thereof, and is an emergency measure for the reasons set forth in the preamble to this ordinance, and shall take effect and be in force simultaneously with the effective date of annexation of JONATHAN MANOR TRACT No. 2.

Passed and adopted by the Council of the City of San Diego, California, this 1st day of May, 1958, by the following vote, to-wit:

YEAS - Councilmen: Tharp, Schneider, Kerrigan, Curran, Evenson, Mayor Dall.

NAYS - Councilmen: None.

ABSENT - Councilman: Williams.

CHARLES C. DALL,
Mayor of the City of

San Diego, California.

PHILLIP ACKER,
City Clerk of The City of

San Diego, California.

(SEAL) By SARA M. HARRISON, Deputy.

I HEREBY CERTIFY that the foregoing ordinance was passed on the day of its introduction, to-wit, on the 1st day of May, 1958, said ordinance being of the kind and character authorized for passage on its introduction by Section 16 of the Charter.

I FURTHER CERTIFY that the reading of said ordinance in full was dispensed with by a vote of not less than four members of the Council, and that there was available for the consideration of each member of the Council prior to the day of its passage a written or printed copy of said ordinance.

PHILLIP ACKER,
City Clerk of The City of

San Diego, California.

(SEAL) By SARA M. HARRISON, Deputy.

5/8

J. A. Denton, being duly sworn, deposes and says: That he is a resident of the County of San Diego, State of California, over twenty-one years of age, and not interested as a party or otherwise in the above-named matter.

That he is the principal clerk of the printers of The San Diego Union, a newspaper published daily in the City of San Diego, County of San Diego, State of California, and of general circulation in said City; that as such principal clerk he has charge of all the advertisements published in said newspaper; that the said _____ ORDINANCE _____

of which the annexed clipping is a copy, has been published in said newspaper for the period of ONE (1) dayx, to-wit: upon the 8th

dayx of May, 1958, and upon the

_____ days of _____, 19____, and that said publication was made in the said newspaper proper, and not in a supplement thereof.

J. A. Denton
Subscribed and sworn to before me, this 12th day of *May*, A.D. 1958.
PHILLIP ACKER

City Clerk of the City of San Diego, California
(Seal) By *Ernest L. Worrell* Deputy.

ORDINANCE No. _____
(New Series)

AN ORDINANCE INCORPORATING PORTIONS OF PUEBLO LOTS 210, 220 AND 221 OF THE PUEBLO LANDS OF SAN DIEGO, IN THE CITY OF SAN DIEGO, CALIFORNIA, INTO R-4 ZONE, AS DEFINED BY SECTION 101.0417 OF THE SAN DIEGO MUNICIPAL CODE, AND REPEALING ORDINANCE No. 31 (NEW SERIES), ADOPTED SEPTEMBER 6, 1932, IN- SO FAR AS THE SAME CONFLICTS HEREWITH.

BE IT ORDAINED, by the Council of The City of San Diego,
as follows:

Section 1. That if, as and when, and in the event that within one year of the effective date of this ordinance portions of Pueblo Lots 210, 220 and 221 of the Pueblo Lands of San Diego, in The City of San Diego, California, as indicated on Zone Map Drawing No. B-888.1, contained in City Clerk 's Document No. 570020 is subdivided, and a final subdivision map thereof duly recorded, and within such subdivision provision is made for the installation of public utility services and the dedication of streets, alleys and easements for public use, the provisions of section 101.0417 of the San Diego Municipal Code shall attach and become applicable to the said subdivided lands and the said subdivided lands shall be incorporated into R-4 zone, as such zone is designated and defined by section 101.0417 of the San Diego Municipal Code, the boundary of such zone to be as indicated on Zone Map Drawing No. B-888.1 filed in the office of the City Clerk as Document No. 570020.

Section 2. That in the event the zoning restriction shall attach to the said subdivided lands described in section 1 of this ordinance, Ordinance No. 31 (New Series), adopted September 6, 1932, be, and the same is repealed insofar as the same conflicts herewith.

Section 3. This Ordinance shall take effect and be in force on the thirty-first day from and after its passage.

Presented by _____
APPROVED as
to form by J. F. DuPAUL, City Attorney,
By *Alan M. Gustaf* Chief Deputy.

01000

I HEREBY CERTIFY that the money required for the appropriation made and/or indebtedness and/or obligation incurred by reason of the provisions of the foregoing ordinance is in the Treasury, and that it is otherwise unencumbered.

Dated _____

Auditor and Comptroller of The City of San Diego, California

By _____ Deputy.

Passed and adopted by The Council of The City of San Diego on by the following vote:

MAY 1 1958

Councilmen	Yeas	Nays	Excused	Absent
Ross G. Tharp	<input checked="" type="checkbox"/>	<input type="checkbox"/>	<input type="checkbox"/>	<input type="checkbox"/>
Dudley D. Williams	<input type="checkbox"/>	<input type="checkbox"/>	<input type="checkbox"/>	<input checked="" type="checkbox"/>
Chester E. Schneider	<input checked="" type="checkbox"/>	<input type="checkbox"/>	<input type="checkbox"/>	<input type="checkbox"/>
George Kerrigan	<input checked="" type="checkbox"/>	<input type="checkbox"/>	<input type="checkbox"/>	<input type="checkbox"/>
Frank E. Curran	<input checked="" type="checkbox"/>	<input type="checkbox"/>	<input type="checkbox"/>	<input type="checkbox"/>
Justin C. Evenson	<input checked="" type="checkbox"/>	<input type="checkbox"/>	<input type="checkbox"/>	<input type="checkbox"/>
Mayor Charles C. Dail	<input checked="" type="checkbox"/>	<input type="checkbox"/>	<input type="checkbox"/>	<input type="checkbox"/>

Authenticated by:

Charles C. Dail
Mayor of The City of San Diego, California

(Seal)

PHILLIP ACKER

City Clerk of The City of San Diego, California

By *Sarah M. Harrison* Deputy

I HEREBY CERTIFY that the foregoing ordinance was not finally passed until six calendar days had elapsed between the day of its introduction and the day of its final passage, to-wit, on APR 22 1958, and on MAY 1 1958.

~~I FURTHER CERTIFY that said ordinance was read in full prior to its final passage.~~

I FURTHER CERTIFY that the reading of said ordinance in full prior to its final passage was dispensed with by a vote of not less than four members of the Council, and that there was available for the consideration of each member of the Council prior to the day of its final passage a written or printed copy of said ordinance.

PHILLIP ACKER

City Clerk of The City of San Diego, California

(Seal)

By *Sarah M. Harrison* Deputy.

I HEREBY CERTIFY that the foregoing ordinance was passed on the day of its introduction, to-wit, on _____, said ordinance being of the kind and character authorized for passage on its introduction by Section 16 of the Charter.

I FURTHER CERTIFY that the final reading of said ordinance was in full.

I FURTHER CERTIFY that the reading of said ordinance in full was dispensed with by a vote of not less than four members of the Council, and that there was available for the consideration of each member of the Council prior to the day of its passage a written or printed copy of said ordinance.

City Clerk of The City of San Diego, California

By _____ Deputy.

(Seal)

Office of the City Clerk, San Diego, California

Document Number 570902 Filed APR 22 1958

Ordinance Number 785 Adopted MAY 1 1958

Goes into effect _____

Recorded on microfilm roll number: 118 200

571992

DOCUMENT NO.

Filed MAY 12 1958

City Clerk.

By

Deputy.

Affidavit of Publication
OF

.....
.....
.....
.....
.....
.....
.....
.....
.....
.....

01002

Affidavit of Publication

Affidavit of Publication of

SAN DIEGO UNION

STATE OF CALIFORNIA,
COUNTY OF SAN DIEGO,
CITY OF SAN DIEGO

4
3426

ORDINANCE #7855

In the matter of the publication of
(NEW SERIES) PUEBLO LANDS

ORDINANCE NO. 7855 (NEW SERIES)

AN ORDINANCE INCORPORATING PORTIONS OF PUEBLO LOTS 210, 220 AND 221 OF THE PUEBLO LANDS OF SAN DIEGO, IN THE CITY OF SAN DIEGO, CALIFORNIA, INTO R-4 ZONE, AS DEFINED BY SECTION 101.0417 OF THE SAN DIEGO MUNICIPAL CODE, AND REPEALING ORDINANCE NO. 31 (NEW SERIES), ADOPTED SEPTEMBER 6, 1932, INsofar AS THE SAME CONFLICTS HEREWITH.

BE IT RESOLVED, by the Council of The City of San Diego, as follows:

Section 1. That if, as and when, and in the event that within one year of the effective date of this ordinance portions of Pueblo Lots 210, 220 and 221 of the Pueblo Lands of San Diego, in The City of San Diego, California, as indicated on Zone Map Drawing No. B-888.1, contained in City Clerk's Document No. 570020 is subdivided, and a final subdivision map thereof duly recorded, and within such subdivision provision is made for the installation of public utility services and the dedication of streets, alleys and easements for public use, the provisions of section 101.0417 of the San Diego Municipal Code shall attach and become applicable to the said subdivided lands and the said subdivided lands shall be incorporated into R-4 zone, as such zone is designated and defined by section 101.0417 of the San Diego Municipal Code, the boundary of such zone to be as indicated on Zone Map Drawing No. B-888.1 filed in the office of the City Clerk as Document No. 570020.

Section 2. That in the event the zoning restriction shall attach to the said subdivided lands described in section 1 of this Ordinance, Ordinance No. 31 (New Series), adopted September 6, 1932, be, and the same is repealed insofar as the same conflicts herewith.

Section 3. This Ordinance shall take effect and be in force on the thirty-first day from and after its passage.

Passed and adopted by the Council of the City of San Diego, California, this 1st day of May, 1958, by the following vote, to-wit:

YEAS — Councilmen: Tharp, Schneider, Kerrigan, Curran, Evenson, Mayor Dail.

NAYS — Councilmen: None.

ABSENT — Councilman: Williams.

CHARLES C. DAIL,

Mayor of The City of

San Diego, California.

PHILLIP ACKER,

City Clerk of The City of

San Diego, California.

(SEAL) By SARA M. HARRISON, Deputy.

I HEREBY CERTIFY that the foregoing ordinance was not finally passed until six calendar days had elapsed between the day of its introduction and the day of its final passage, to-wit, on the 24th day of April, 1958, and on the 1st day of May, 1958.

I FURTHER CERTIFY that the reading of said ordinance in full prior to its final passage was dispensed with by a vote of not less than four members of the Council, and that there was available for the consideration of each member of the Council prior to the day of its final passage a written or printed copy of said ordinance.

PHILLIP ACKER,

City Clerk of The City of

San Diego, California.

(SEAL) By SARA M. HARRISON,

5/8 Deputy.

J. A. Denton, being duly sworn, deposes and says: That he is a resident of the County of San Diego, State of California, over twenty-one years of age, and not interested as a party or otherwise in the above-named matter.

That he is the principal clerk of the printers of The San Diego Union, a newspaper published daily in the City of San Diego, County of San Diego, State of California, and of general circulation in said City; that as such principal clerk he has charge of all the advertisements published in said newspaper; that the said

ORDINANCE

of which the annexed clipping is a copy, has been published in said newspaper for the period of ONE (1) day, to-wit: upon the 8th

day of May, 1958, and upon the

days of _____,

19____, and that said publication was made in the said newspaper proper, and not in a supplement thereof.

J. A. Denton

Subscribed and sworn to before me, this 12th

day of May, A.D. 1958

PHILLIP ACKER

City Clerk of the City of San Diego, California

(Seal) By *Phillip L. Worrell*
Deputy.

ORDINANCE No. 78
(New Series)

AN ORDINANCE INCORPORATING LOTS 1 TO 9, BLOCK 52, MORENA, IN THE CITY OF SAN DIEGO, CALIFORNIA, INTO RC-1A ZONE AS DEFINED BY SECTION 101.0423 OF THE SAN DIEGO MUNICIPAL CODE, AND REPEALING ORDINANCE No. 100 (NEW SERIES) ADOPTED DECEMBER 12, 1932, INSOFAR AS THE SAME CONFLICTS HEREWITH.

BE IT ORDAINED, by the Council of The City of San Diego as follows:

Section 1. That if, as and when, and in the event that within one year of the effective date of this ordinance, Lots 1 to 9, Block 52, Morena, in The City of San Diego, California, as indicated on Zone Map Drawing No. B-884.1, contained in City Clerk's Document No. 570021, is subdivided, and a final subdivision map thereof duly recorded, and within such subdivision provision is made for the installation of public utility services and the dedication of streets, alleys and easements for public use, the provisions of section 101.0423 of the San Diego Municipal Code shall attach and become applicable to the said subdivided lands and the said subdivided lands shall be incorporated into RC-1A zone, as such zone is designated and defined by section 101.0423 of the San Diego Municipal Code, the boundary of such zone to be as indicated on Zone Map Drawing No. B-884.1, filed in the office of the City Clerk as Document No. 570021.

Section 2. That in the event the zoning restriction shall attach to the said subdivided lands described in section 1 of this ordinance, Ordinance No. 100 (New Series) of the ordinances of The City of San Diego, adopted December 12, 1932, be, and the same is repealed insofar as the same conflicts herewith.

Section 3. This ordinance shall take effect and be in force on the thirty-first day from and after its passage.

Presented by _____

APPROVED as
to form by J. F. DuPAUL, City Attorney,

By Clay M. Lueders
Chief Deputy.

CITY
CLERK'S OFFICE

MAR 22 10 22 AM 1958

STAN LUEDERS, CLERK
FORNITA

I HEREBY CERTIFY that the money required for the appropriation made and/or indebtedness and/or obligation incurred by reason of the provisions of the foregoing ordinance is in the Treasury, and that it is otherwise unencumbered.

Dated _____

Auditor and Comptroller of The City of San Diego, California

By _____ Deputy.

Passed and adopted by The Council of The City of San Diego on
by the following vote:

MAY 1 1958

Councilmen	Yeas	Nays	Excused	Absent
Ross G. Tharp	<input checked="" type="checkbox"/>	<input type="checkbox"/>	<input type="checkbox"/>	<input type="checkbox"/>
Dudley D. Williams	<input type="checkbox"/>	<input type="checkbox"/>	<input type="checkbox"/>	<input checked="" type="checkbox"/>
Chester E. Schneider	<input checked="" type="checkbox"/>	<input type="checkbox"/>	<input type="checkbox"/>	<input type="checkbox"/>
George Kerrigan	<input checked="" type="checkbox"/>	<input type="checkbox"/>	<input type="checkbox"/>	<input type="checkbox"/>
Frank E. Curran	<input checked="" type="checkbox"/>	<input type="checkbox"/>	<input type="checkbox"/>	<input type="checkbox"/>
Justin C. Evenson	<input checked="" type="checkbox"/>	<input type="checkbox"/>	<input type="checkbox"/>	<input type="checkbox"/>
Mayor Charles C. Dail	<input checked="" type="checkbox"/>	<input type="checkbox"/>	<input type="checkbox"/>	<input type="checkbox"/>

Authenticated by:

Charles C. Dail
Mayor of The City of San Diego, California

(Seal)

PHILLIP ACKER

City Clerk of The City of San Diego, California

By *Sara M. Harrison* Deputy

I HEREBY CERTIFY that the foregoing ordinance was not finally passed until six calendar days had elapsed between the day of its introduction and the day of its final passage, to-wit, on APR 24 1958, and on MAY 1 1958

~~I FURTHER CERTIFY that said ordinance was read in full prior to its final passage.~~

I FURTHER CERTIFY that the reading of said ordinance in full prior to its final passage was dispensed with by a vote of not less than four members of the Council, and that there was available for the consideration of each member of the Council prior to the day of its final passage a written or printed copy of said ordinance.

PHILLIP ACKER

City Clerk of The City of San Diego, California

(Seal)

By *Sara M. Harrison* Deputy.

I HEREBY CERTIFY that the foregoing ordinance was passed on the day of its introduction, to-wit, on _____, said ordinance being of the kind and character authorized for passage on its introduction by Section 16 of the Charter.

I FURTHER CERTIFY that the final reading of said ordinance was in full.

I FURTHER CERTIFY that the reading of said ordinance in full was dispensed with by a vote of not less than four members of the Council, and that there was available for the consideration of each member of the Council prior to the day of its passage a written or printed copy of said ordinance.

City Clerk of The City of San Diego, California

(Seal)

By _____ Deputy.

Office of the City Clerk, San Diego, California	
Document Number <u>570901</u>	Filed <u>APR 22 1958</u>
Ordinance Number <u>785</u>	Adopted <u>MAY 1 1958</u>
Goes into effect _____	
Recorded on microfilm roll number: <u>119 1111</u>	

571987

DOCUMENT NO.

Filed MAY 12 1958

City Clerk.

By Deputy.

Affidavit of Publication

OF

.....
.....
.....
.....
.....
.....
.....
.....
.....
.....

Affidavit of Publication

Affidavit of Publication of

SAN DIEGO UNION

STATE OF CALIFORNIA)
 COUNTY OF SAN DIEGO)
 CITY OF SAN DIEGO)

2499

ORDINANCE #7856

In the matter of the publication of
 (NEW SERIES) MORENA

ORDINANCE NO. 7856
 (NEW SERIES)

AN ORDINANCE INCORPORATING LOTS 1 TO 9, BLOCK 52, MORENA, IN THE CITY OF SAN DIEGO, CALIFORNIA, INTO RC-1A ZONE AS DEFINED BY SECTION 101.0423 OF THE SAN DIEGO MUNICIPAL CODE, AND REPEALING ORDINANCE NO. 100 (NEW SERIES), ADOPTED DECEMBER 12, 1932, INsofar AS THE SAME CONFLICTS HEREWITH.

BE IT ORDAINED, by the Council of The City of San Diego as follows:

Section 1. That if, as and when, and in the event that within one year of the effective date of this ordinance, Lots 1 to 9, Block 52, Morena, in The City of San Diego, California, as indicated on Zone Map Drawing No. B-884.1, contained in City Clerk's Document No. 570021, is subdivided, and a final subdivision map thereof duly recorded, and within such subdivision provision is made for the installation of public utility services and the dedication of streets, alleys and easements for public use, the provisions of section 101.0423 of the San Diego Municipal Code shall attach and become applicable to the said subdivided lands and the said subdivided lands shall be incorporated into RC-1A zone, as such zone is designated and defined by section 101.0423 of the San Diego Municipal Code, the boundary of such zone to be as indicated on Zone Map Drawing No. B-884.1, filed in the office of the City Clerk as Document No. 570021.

Section 2. That in the event the zoning restriction shall attach to the said subdivided lands described in section 1 of this ordinance, Ordinance No. 100 (New Series) of the ordinances of The City of San Di-

ego, adopted December 12, 1932, be, and the same is repealed insofar as the same conflicts herewith.

Section 3. This ordinance shall take effect and be in force on the thirty-first day from and after its passage.

Passed and adopted by the Council of the City of San Diego, California, this 1st day of May, 1958, by the following vote, to-wit:

Y E A S — Councilmen: Tharp, Schneider, Kerrigan, Curran, Evenson, Mayor Dail.

N A Y S — Councilmen: None.

ABSENT — Councilman: Williams.

CHARLES C. DAIL,
 Mayor of The City
 of San Diego, California.
 PHILLIP ACKER,
 City Clerk of The City
 of San Diego, California.
 (SEAL) By SARA M. HARRISON, Deputy.

I HEREBY CERTIFY that the foregoing ordinance was not finally passed until six calendar days had elapsed between the day of its introduction and the day of its final passage, to-wit, on the 24th day of April, 1958, and on the 1st day of May, 1958.

I FURTHER CERTIFY that the reading of said ordinance in full prior to its final passage was dispensed with by a vote of not less than four members of the Council, and that there was available for the consideration of each member of the Council prior to the day of its final passage a written or printed copy of said ordinance.

PHILLIP ACKER,
 City Clerk of The City
 of San Diego, California.
 (SEAL) By SARA M. HARRISON,
 Deputy.

5/8

J. A. Denton, being duly sworn, deposes and says: That he is a resident of the County of San Diego, State of California, over twenty-one years of age, and not interested as a party or otherwise in the above-named matter.

That he is the principal clerk of the printers of The San Diego Union, a newspaper published daily in the City of San Diego, County of San Diego, State of California, and of general circulation in said City; that as such principal clerk he has charge of all the advertisements published in said newspaper; that the said _____ ORDINANCE _____

of which the annexed clipping is a copy, has been published in said newspaper for the period of ONE (1) dayx to-wit: upon the 8th

dayx of May, 19 58, and upon the

_____ days of _____,

19 _____ and that said publication was made in the said newspaper proper, and not in a supplement thereof.

J. A. Denton

Subscribed and sworn to before me, this 12th day of May, A.D. 1958.

PHILLIP ACKER

(Seal) By *Phillip L. Worrell*
 City Clerk of the City of San Diego, California
 Deputy.

01008

ORDINANCE NO. 785
(New Series)

AN ORDINANCE APPROPRIATING THE SUM OF \$6,460.00
OUT OF THE CAPITAL OUTLAY FUND OF THE CITY OF
SAN DIEGO FOR THE PURPOSE OF CONSTRUCTING A STORM
DRAIN IN A PORTION OF MACAULAY STREET.

BE IT ORDAINED, By the Council of The City of San Diego,
as follows:

Section 1. That the sum of Six Thousand Four Hundred
Sixty Dollars (\$6,460.00), or so much thereof as may be neces-
sary, be, and the same is hereby set aside and appropriated
out of the Capital Outlay Fund of The City of San Diego, for
the purpose only and exclusively of constructing a storm
drain in Macaulay Street, from Evergreen Street to Nimitz
Boulevard, in the City of San Diego, California.

Section 2. This ordinance shall take effect and be in
force on the thirty-first day from and after its passage.

Presented by George E. Bean *en*

Approved as
to form by J. F. DuPAUL, City Attorney,

By Baronet Pease
Assistant City Attorney.

01099

M/4/18/58

I HEREBY CERTIFY that the money required for the appropriation made and/or indebtedness and/or obligation incurred by reason of the provisions of the foregoing ordinance is in the Treasury, and that it is otherwise unencumbered.

Dated 4-21-58

Fred W. Lawrence
Auditor and Comptroller of The City of San Diego, California

By S. J. [Signature] Deputy.

Passed and adopted by The Council of The City of San Diego on
by the following vote:

MAY 1 1958

Councilmen	Yeas	Nays	Excused	Absent
Ross G. Tharp	<input checked="" type="checkbox"/>	<input type="checkbox"/>	<input type="checkbox"/>	<input type="checkbox"/>
Dudley D. Williams	<input type="checkbox"/>	<input type="checkbox"/>	<input type="checkbox"/>	<input checked="" type="checkbox"/>
Chester E. Schneider	<input checked="" type="checkbox"/>	<input type="checkbox"/>	<input type="checkbox"/>	<input type="checkbox"/>
George Kerrigan	<input checked="" type="checkbox"/>	<input type="checkbox"/>	<input type="checkbox"/>	<input type="checkbox"/>
Frank E. Curran	<input checked="" type="checkbox"/>	<input type="checkbox"/>	<input type="checkbox"/>	<input type="checkbox"/>
Justin C. Evenson	<input checked="" type="checkbox"/>	<input type="checkbox"/>	<input type="checkbox"/>	<input type="checkbox"/>
Mayor Charles C. Dail	<input checked="" type="checkbox"/>	<input type="checkbox"/>	<input type="checkbox"/>	<input type="checkbox"/>

Authenticated by:

Charles C. Dail
Mayor of The City of San Diego, California

(Seal)

PHILLIP ACKER

City Clerk of The City of San Diego, California

By Sara M. Harrison Deputy

I HEREBY CERTIFY that the foregoing ordinance was not finally passed until six calendar days had elapsed between the day of its introduction and the day of its final passage, to-wit, on APR 24 1958, and on MAY 1 1958.

~~I FURTHER CERTIFY that said ordinance was read in full prior to its final passage.~~

I FURTHER CERTIFY that the reading of said ordinance in full prior to its final passage was dispensed with by a vote of not less than four members of the Council, and that there was available for the consideration of each member of the Council prior to the day of its final passage a written or printed copy of said ordinance.

PHILLIP ACKER

City Clerk of The City of San Diego, California

(Seal)

By Sara M. Harrison Deputy.

I HEREBY CERTIFY that the foregoing ordinance was passed on the day of its introduction, to-wit, on _____, said ordinance being of the kind and character authorized for passage on its introduction by Section 16 of the Charter.

I FURTHER CERTIFY that the final reading of said ordinance was in full.

I FURTHER CERTIFY that the reading of said ordinance in full was dispensed with by a vote of not less than four members of the Council, and that there was available for the consideration of each member of the Council prior to the day of its passage a written or printed copy of said ordinance.

City Clerk of The City of San Diego, California

(Seal)

By MAY 1 1958 Deputy.

Office of the City Clerk, San Diego, California

Document Number 571045 Filed APR 23 1958

Ordinance Number 783 Adopted MAY 1 1958

Goes into effect _____

Recorded on microfilm roll number: _____

01010

7030

ORDINANCE NO. _____
(New Series)

AN ORDINANCE APPROPRIATING THE SUM OF \$4,900.00
OUT OF THE CAPITAL OUTLAY FUND OF THE CITY OF
SAN DIEGO FOR THE PURPOSE OF IMPROVING 40TH
STREET, AT IMPERIAL AVENUE.

BE IT ORDAINED, By the Council of The City of San Diego,
as follows:

Section 1. That the sum of Four Thousand Nine Hundred
Dollars (\$4,900.00), or so much thereof as may be necessary,
be, and the same is hereby set aside and appropriated out of
the Capital Outlay Fund of The City of San Diego, for the pur-
pose only and exclusively of improving 40th Street, at Imperial
Avenue, in the City of San Diego, California.

Section 2. This ordinance shall take effect and be in
force on the thirty-first day from and after its passage.

APR 25 10 27 AM 1958

Presented by George E. Bean

Approved as
to form by J. F. DuPAUL, City Attorney,

By Arnold Jensen
Assistant City Attorney.

M/4/18/58

01011

I HEREBY CERTIFY that the money required for the appropriation made and/or indebtedness and/or obligation incurred by reason of the provisions of the foregoing ordinance is in the Treasury, and that it is otherwise unencumbered.

Dated April 21, 1958

Fred W. Lawrence
Auditor and Comptroller of The City of San Diego, California

By [Signature] Deputy

Passed and adopted by The Council of The City of San Diego on **MAY 1 1958**
by the following vote:

Councilmen	Yeas	Nays	Excused	Absent
Ross G. Tharp	<input checked="" type="checkbox"/>	<input type="checkbox"/>	<input type="checkbox"/>	<input type="checkbox"/>
Dudley D. Williams	<input type="checkbox"/>	<input type="checkbox"/>	<input type="checkbox"/>	<input checked="" type="checkbox"/>
Chester E. Schneider	<input checked="" type="checkbox"/>	<input type="checkbox"/>	<input type="checkbox"/>	<input type="checkbox"/>
George Kerrigan	<input checked="" type="checkbox"/>	<input type="checkbox"/>	<input type="checkbox"/>	<input type="checkbox"/>
Frank E. Curran	<input checked="" type="checkbox"/>	<input type="checkbox"/>	<input type="checkbox"/>	<input type="checkbox"/>
Justin C. Evenson	<input checked="" type="checkbox"/>	<input type="checkbox"/>	<input type="checkbox"/>	<input type="checkbox"/>
Mayor Charles C. Dail	<input checked="" type="checkbox"/>	<input type="checkbox"/>	<input type="checkbox"/>	<input type="checkbox"/>

Authenticated by:

Charles C. Dail
Mayor of The City of San Diego, California

(Seal)

PHILLIP ACKER

City Clerk of The City of San Diego, California

By Sara M. Harrison Deputy

I HEREBY CERTIFY that the foregoing ordinance was not finally passed until six calendar days had elapsed between the day of its introduction and the day of its final passage, to-wit, on APR 24 1958, and on MAY 1 1958.

~~I FURTHER CERTIFY that said ordinance was read in full prior to its final passage.~~

I FURTHER CERTIFY that the reading of said ordinance in full prior to its final passage was dispensed with by a vote of not less than four members of the Council, and that there was available for the consideration of each member of the Council prior to the day of its final passage a written or printed copy of said ordinance.

PHILLIP ACKER

City Clerk of The City of San Diego, California

(Seal)

By Sara M. Harrison Deputy

I HEREBY CERTIFY that the foregoing ordinance was passed on the day of its introduction, to-wit, on _____, said ordinance being of the kind and character authorized for passage on its introduction by Section 16 of the Charter.

I FURTHER CERTIFY that the final reading of said ordinance was in full.

I FURTHER CERTIFY that the reading of said ordinance in full was dispensed with by a vote of not less than four members of the Council, and that there was available for the consideration of each member of the Council prior to the day of its passage a written or printed copy of said ordinance.

City Clerk of The City of San Diego, California

(Seal)

By MAY 1 1958 Deputy

Office of the City Clerk, San Diego, California	
Document Number 571046	Filed APR 23 1958
Ordinance Number 7850	Adopted MAY 1 1958
Goes into effect _____	
Recorded on microfilm roll number: _____	

ORDINANCE NO. _____
(New Series)

AN ORDINANCE APPROPRIATING THE SUM OF \$2,250.00
OUT OF THE CAPITAL OUTLAY FUND OF THE CITY OF
SAN DIEGO FOR THE PURPOSE OF CONSTRUCTING A CHAIN
LINK FENCE AT THE PACIFIC BEACH COMMUNITY
RECREATION CENTER.

BE IT ORDAINED, By the Council of The City of San
Diego, as follows:

Section 1. That the sum of Two Thousand Two Hundred
Fifty Dollars (\$2,250.00), or so much thereof as may be
necessary, is hereby set aside and appropriated out of the
Capital Outlay Fund of The City of San Diego, for the pur-
pose only and exclusively of constructing a chain link/^{fence}at
the Pacific Beach Community Recreation Center, in the City
of San Diego, California.

Section 2. This ordinance shall take effect and be in
force on the thirty-first day from and after its passage.

Presented by

George E. Bran

Approved as

to form by J. F. DuPAUL, City Attorney,

By

J. F. DuPaul
Assistant City Attorney.

I HEREBY CERTIFY that the money required for the appropriation made and/or indebtedness and/or obligation incurred by reason of the provisions of the foregoing ordinance is in the Treasury, and that it is otherwise unencumbered.

Dated 4-15-58²¹

Fred W. Lawrence
Auditor and Comptroller of The City of San Diego, California

By [Signature] Deputy.

Passed and adopted by The Council of The City of San Diego on **May 1, 1958**
by the following vote:

Councilmen	Yeas	Nays	Excused	Absent
Ross G. Tharp	<input checked="" type="checkbox"/>	<input type="checkbox"/>	<input type="checkbox"/>	<input type="checkbox"/>
Dudley D. Williams	<input type="checkbox"/>	<input type="checkbox"/>	<input type="checkbox"/>	<input checked="" type="checkbox"/>
Chester E. Schneider	<input checked="" type="checkbox"/>	<input type="checkbox"/>	<input type="checkbox"/>	<input type="checkbox"/>
George Kerrigan	<input checked="" type="checkbox"/>	<input type="checkbox"/>	<input type="checkbox"/>	<input type="checkbox"/>
Frank E. Curran	<input checked="" type="checkbox"/>	<input type="checkbox"/>	<input type="checkbox"/>	<input type="checkbox"/>
Justin C. Evenson	<input checked="" type="checkbox"/>	<input type="checkbox"/>	<input type="checkbox"/>	<input type="checkbox"/>
Mayor Charles C. Dail	<input checked="" type="checkbox"/>	<input type="checkbox"/>	<input type="checkbox"/>	<input type="checkbox"/>

Authenticated by:

Charles C. Dail
Mayor of The City of San Diego, California

(Seal)

PHILLIP ACKER

City Clerk of The City of San Diego, California

By Sara M. Harrison Deputy

I HEREBY CERTIFY that the foregoing ordinance was not finally passed until six calendar days had elapsed between the day of its introduction and the day of its final passage, to-wit, on APR 24 1958, and on MAY 1 1958.

~~I FURTHER CERTIFY that said ordinance was read in full prior to its final passage.~~

I FURTHER CERTIFY that the reading of said ordinance in full prior to its final passage was dispensed with by a vote of not less than four members of the Council, and that there was available for the consideration of each member of the Council prior to the day of its final passage a written or printed copy of said ordinance.

PHILLIP ACKER

City Clerk of The City of San Diego, California

(Seal)

By Sara M. Harrison Deputy.

I HEREBY CERTIFY that the foregoing ordinance was passed on the day of its introduction, to-wit, on _____, said ordinance being of the kind and character authorized for passage on its introduction by Section 16 of the Charter.

I FURTHER CERTIFY that the final reading of said ordinance was in full.

I FURTHER CERTIFY that the reading of said ordinance in full was dispensed with by a vote of not less than four members of the Council, and that there was available for the consideration of each member of the Council prior to the day of its passage a written or printed copy of said ordinance.

City Clerk of The City of San Diego, California

(Seal)

By _____ Deputy.

Office of the City Clerk, San Diego, California

Document Number 571047 Filed APR 23 1958

Ordinance Number 735 Adopted MAY 1 1958

Goes into effect _____

Recorded on microfilm roll number: _____

ORDINANCE NO. _____
(New Series)

AN ORDINANCE APPROPRIATING THE SUM OF \$48,635.00
OUT OF THE MISSION BAY BOND FUND 719 OF THE CITY
OF SAN DIEGO FOR THE PURPOSE OF PROVIDING FUNDS
FOR REVETMENT WORK ON PORTION OF MAIN CHANNEL IN
MISSION BAY.

BE IT ORDAINED, By the Council of The City of San Diego,
as follows:

Section 1. That the sum of Forty-eight Thousand Six
Hundred Thirty-five Dollars (\$48,635.00), or so much thereof
as may be necessary, be, and the same is hereby set aside and
appropriated out of Mission Bay Bond Fund 719 of The City of
San Diego, California, for the purpose only and exclusively
of providing funds for revetment work on the main channel in
Mission Bay, from a point 180 feet south to 400 feet north
of the Ventura Street Bridge on both the east and west ends,
in said City.

Section 2. This ordinance shall take effect and be in
force on the thirty-first day from and after its passage.

Presented by George E. Bacon

Approved as
to form by J. F. DuPAUL, City Attorney,

By [Signature]
Assistant City Attorney.

01015

I HEREBY CERTIFY that the money required for the appropriation made and/or indebtedness and/or obligation incurred by reason of the provisions of the foregoing ordinance is in the Treasury, and that it is otherwise unencumbered.

Dated 4-21-58

Fred W. Lawrence
Auditor and Comptroller of The City of San Diego, California

By J. Johnson Deputy.

Passed and adopted by The Council of The City of San Diego on **May 1, 1958**
by the following vote:

Councilmen	Yeas	Nays	Excused	Absent
Ross G. Tharp	<input checked="" type="checkbox"/>	<input type="checkbox"/>	<input type="checkbox"/>	<input type="checkbox"/>
Dudley D. Williams	<input type="checkbox"/>	<input type="checkbox"/>	<input type="checkbox"/>	<input checked="" type="checkbox"/>
Chester E. Schneider	<input checked="" type="checkbox"/>	<input type="checkbox"/>	<input type="checkbox"/>	<input type="checkbox"/>
George Kerrigan	<input checked="" type="checkbox"/>	<input type="checkbox"/>	<input type="checkbox"/>	<input type="checkbox"/>
Frank E. Curran	<input checked="" type="checkbox"/>	<input type="checkbox"/>	<input type="checkbox"/>	<input type="checkbox"/>
Justin C. Evenson	<input type="checkbox"/>	<input type="checkbox"/>	<input type="checkbox"/>	<input type="checkbox"/>
Mayor Charles C. Dail	<input checked="" type="checkbox"/>	<input type="checkbox"/>	<input type="checkbox"/>	<input type="checkbox"/>

Authenticated by:

Charles C. Dail
Mayor of The City of San Diego, California

(Seal)

PHILLIP ACKER

City Clerk of The City of San Diego, California

By Sara M. Harrison Deputy

I HEREBY CERTIFY that the foregoing ordinance was not finally passed until six calendar days had elapsed between the day of its introduction and the day of its final passage, to-wit, on APR 24 1958, and on MAY 1 1958.

~~I FURTHER CERTIFY that said ordinance was read in full prior to its final passage.~~

I FURTHER CERTIFY that the reading of said ordinance in full prior to its final passage was dispensed with by a vote of not less than four members of the Council, and that there was available for the consideration of each member of the Council prior to the day of its final passage a written or printed copy of said ordinance.

PHILLIP ACKER

City Clerk of The City of San Diego, California

(Seal)

By Sara M. Harrison Deputy.

I HEREBY CERTIFY that the foregoing ordinance was passed on the day of its introduction, to-wit, on _____, said ordinance being of the kind and character authorized for passage on its introduction by Section 16 of the Charter.

I FURTHER CERTIFY that the final reading of said ordinance was in full.

I FURTHER CERTIFY that the reading of said ordinance in full was dispensed with by a vote of not less than four members of the Council, and that there was available for the consideration of each member of the Council prior to the day of its passage a written or printed copy of said ordinance.


City Clerk of The City of San Diego, California

(Seal)

By _____ Deputy.

Office of the City Clerk, San Diego, California	
Document Number 571048	Filed APR 23 1958
Ordinance Number 7830	Adopted MAY 1 1958
Goes into effect _____	
Recorded on microfilm roll number: _____	



01016

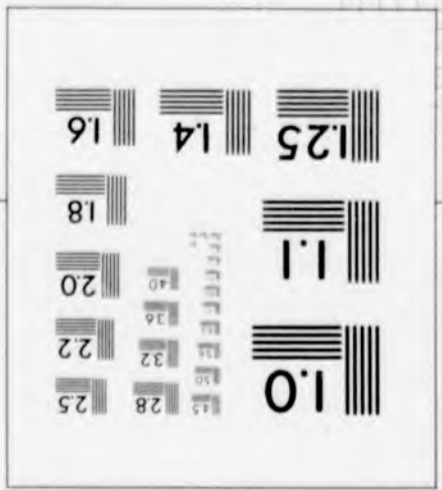


ABCDEFGHIJKLMN OPQRSTUVWXYZ
 abcdefghijklmnopqrstuvwxyz
 1234567890\$%&/'%#1/2 3/4 - = + x ° @ *
 ABCDEFGHIJKLMN OPQRSTUVWXYZ1234567890
 abcdefghijklmnopqrstuvwxyz\$%&/'%#1/2 3/4 - = + x ° @ *
 ABCDEFGHIJKLMN OPQRSTUVWXYZ1234567890
 abcdefghijklmnopqrstuvwxyz\$%&/'%#1/2 3/4 - = + x ° @ *

**PHOTOGRAPHIC
 SCIENCES
 CORPORATION**
 770 BASKET ROAD
 P.O. BOX 338
 WEBSTER, NEW YORK 14580
 (716) 265-1600


ABCDEFGHIJKLMN OPQRSTUVWXYZ
 abcdefghijklmnopqrstuvwxyz
 1234567890\$%&/'%#1/2 3/4 - = + x ° @ *
 ABCDEFGHIJKLMN OPQRSTUVWXYZ1234567890
 abcdefghijklmnopqrstuvwxyz\$%&/'%#1/2 3/4 - = + x ° @ *

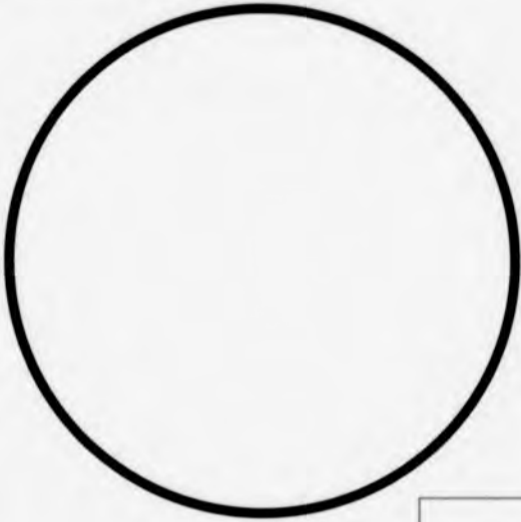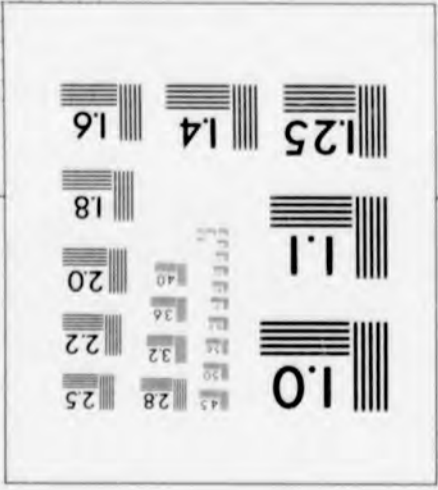


**SHOULD MEASURE
 .10" AT DESIRED REDUCTION**

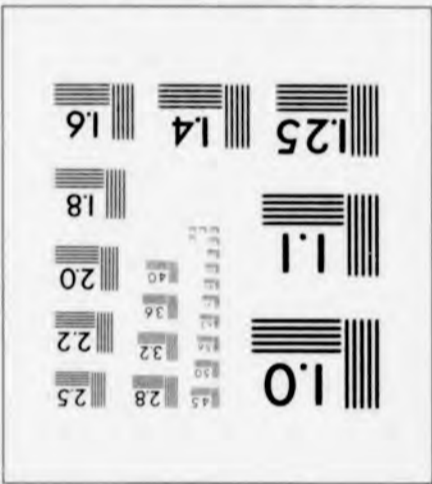


ABCDEFGHIJKLMN OPQRSTUVWXYZ
 abcdefghijklmnopqrstuvwxyz
 1234567890\$%&/'%#1/2 3/4 - = + x ° @ *
 ABCDEFGHIJKLMN OPQRSTUVWXYZ1234567890
 abcdefghijklmnopqrstuvwxyz\$%&/'%#1/2 3/4 - = + x ° @ *

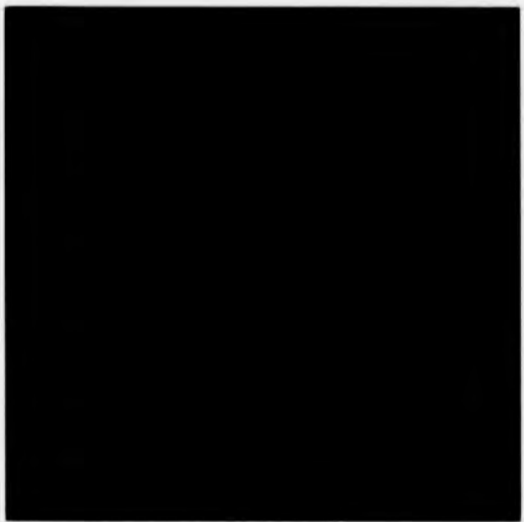

**IMAGE EVALUATION
 TEST TARGET (MT-1)**

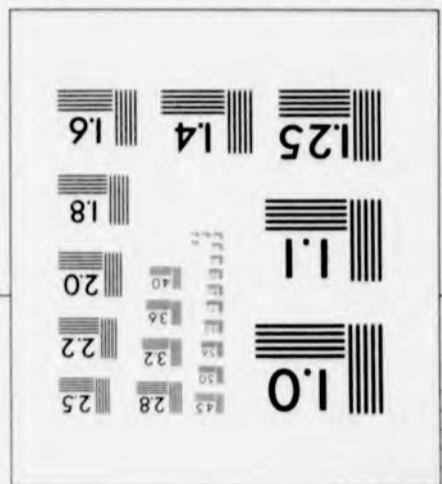

ABCDEFGHIJKLMN OPQRSTUVWXYZ
 abcdefghijklmnopqrstuvwxyz
 1234567890\$%&/'%#1/2 3/4 - = + x ° @ *
 ABCDEFGHIJKLMN OPQRSTUVWXYZ1234567890
 abcdefghijklmnopqrstuvwxyz\$%&/'%#1/2 3/4 - = + x ° @ *

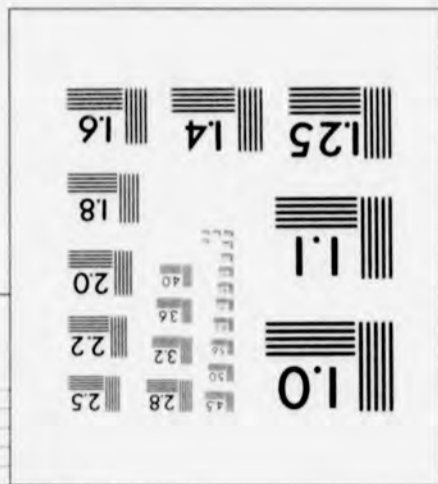

31/MM

B

D

A

C

Ord-N.S. 7861-N.S. 7870

1958

ORDINANCE NO. 756
(New Series)

AN ORDINANCE ADDING SECTION 44.0328.2
TO THE SAN DIEGO MUNICIPAL CODE, REGU-
LATING THE ISSUANCE OF DOG LICENSES.

BE IT ORDAINED, by the Council of The City of San Diego,
as follows:

Section 1. That Division 3, Article 4, Chapter IV of the
San Diego Municipal Code be, and the same is hereby amended by
adding thereto a new section to be known as and numbered Section
44.0328.2, and to read as follows:

"SEC. 44.0328.2 DOG LICENSES--OUT-OF-CITY LICENSE FEE.

A license shall be issued for a dog if such dog
has been licensed elsewhere in the State of California
and has been vaccinated with live-virus vaccine and
the immunization period therefor has not expired. The
applicant for such license shall surrender to the
Treasurer the out-of-city license and evidence of vac-
cination. The fee for such license shall be One Dollar
(\$1.00) for a one-year license or Four Dollars (\$4.00)
for a two-year license. The penalties provided in
Section 44.0328.1 shall not apply to licenses issued
under the provisions of this section."

Section 2. This ordinance shall take effect and be in force
on the thirty-first day from and after its passage.

Presented by George C. Beaman

APPROVED as
to form by J. F. DuPAUL, City Attorney

By Alan M. Luster
Chief Deputy

I HEREBY CERTIFY that the money required for the appropriation made and/or indebtedness and/or obligation incurred by reason of the provisions of the foregoing ordinance is in the Treasury, and that it is otherwise unencumbered.

Dated _____

Auditor and Comptroller of The City of San Diego, California

By _____ Deputy.

Passed and adopted by The Council of The City of San Diego on **MAY 1 1958**
by the following vote:

Councilmen	Yeas	Nays	Excused	Absent
Ross G. Tharp	<input checked="" type="checkbox"/>	<input type="checkbox"/>	<input type="checkbox"/>	<input type="checkbox"/>
Dudley D. Williams	<input type="checkbox"/>	<input type="checkbox"/>	<input type="checkbox"/>	<input checked="" type="checkbox"/>
Chester E. Schneider	<input checked="" type="checkbox"/>	<input type="checkbox"/>	<input type="checkbox"/>	<input type="checkbox"/>
George Kerrigan	<input checked="" type="checkbox"/>	<input type="checkbox"/>	<input type="checkbox"/>	<input type="checkbox"/>
Frank E. Curran	<input checked="" type="checkbox"/>	<input type="checkbox"/>	<input type="checkbox"/>	<input type="checkbox"/>
Justin C. Evenson	<input checked="" type="checkbox"/>	<input type="checkbox"/>	<input type="checkbox"/>	<input type="checkbox"/>
Mayor Charles C. Dail	<input checked="" type="checkbox"/>	<input type="checkbox"/>	<input type="checkbox"/>	<input type="checkbox"/>

Authenticated by:

Charles C. Dail
Mayor of The City of San Diego, California

PHILLIP ACKER
City Clerk of The City of San Diego, California

By *Sara M. Harrison* Deputy

(Seal)

I HEREBY CERTIFY that the foregoing ordinance was not finally passed until six calendar days had elapsed between the day of its introduction and the day of its final passage, to-wit, on **APR 24 1958**, and on **MAY 1 1958**.

~~I FURTHER CERTIFY that said ordinance was read in full prior to its final passage.~~

I FURTHER CERTIFY that the reading of said ordinance in full prior to its final passage was dispensed with by a vote of not less than four members of the Council, and that there was available for the consideration of each member of the Council prior to the day of its final passage a written or printed copy of said ordinance.

PHILLIP ACKER
City Clerk of The City of San Diego, California

By *Sara M. Harrison* Deputy.

(Seal)

I HEREBY CERTIFY that the foregoing ordinance was passed on the day of its introduction, to-wit, on _____, said ordinance being of the kind and character authorized for passage on its introduction by Section 16 of the Charter.

I FURTHER CERTIFY that the final reading of said ordinance was in full.

I FURTHER CERTIFY that the reading of said ordinance in full was dispensed with by a vote of not less than four members of the Council, and that there was available for the consideration of each member of the Council prior to the day of its passage a written or printed copy of said ordinance.

City Clerk of The City of San Diego, California

(Seal)

By _____ Deputy.

Office of the City Clerk, San Diego, California	
Document Number 571049	Filed APR 23 1958
Ordinance Number 780	Adopted MAY 1 1958
Goes into effect _____	
Recorded on microfilm roll number: _____	

DOCUMENT NO. **574990**

Filed **MAY 12 1958**

City Clerk.

By _____
Deputy.

Affidavit of Publication
OF

Affidavit of Publication

Affidavit of Publication of

SAN DIEGO UNION

STATE OF CALIFORNIA,
 COUNTY OF SAN DIEGO,
 CITY OF SAN DIEGO

19 85

In the matter of the publication of ORDINANCE #7861
 (NEW SERIES) DOG LICENSES

ORDINANCE NO. 7861
 (NEW SERIES)

AN ORDINANCE ADDING SECTION 44.0328.2 TO THE SAN DIEGO MUNICIPAL CODE, REGULATING THE ISSUANCE OF DOG LICENSES.

BE IT ORDAINED by the Council of The City of San Diego, as follows:

Section 1. That Division 3, Article 4, Chapter IV of the San Diego Municipal Code be, and the same is hereby amended by adding thereto a new section to be known as and numbered Section 44.0328.2, and to read as follows: "SEC. 44.0328.2 DOG LICENSES—OUT-OF-CITY LICENSE FEE.

A license shall be issued for a dog if such dog has been licensed elsewhere in the State of California and has been vaccinated with live-virus vaccine and the immunization period therefor has not expired. The applicant for such license shall surrender to the Treasurer the out-of-city license and evidence of vaccination. The fee for such license shall be One Dollar (\$1.00) for a one-year license or Four Dollars (\$4.00) for a two-year license. The penalties provided in Section 44.0328.1 shall not apply to licenses issued under the provisions of this section."

Section 2. This ordinance shall take effect and be in force on the thirty-first day from and after its passage.

Passed and adopted by the Council of the City of San Diego, California, this 1st day of May, 1958, by the following vote, to-wit:

YEAS — Councilmen: *Thar p. Schneider, Kerrigan, Curran, Evenson, Mayor Dail.*

NAYS — Councilmen: None.
 ABSENT—Councilman: *Williams.*

CHARLES C. DAIL,
 Mayor of The City of San Diego, California.

PHILLIP ACKER,
 City Clerk of The City of San Diego, California.

By SARA M. HARRISON, Deputy.

I HEREBY CERTIFY that the foregoing ordinance was not finally passed until six calendar days had elapsed between the day of its introduction and the day of its final passage; to-wit, on the 24th day of April, 1958, and on the 1st day of May, 1958.

I FURTHER CERTIFY that the reading of said ordinance in full prior to its final passage was dispensed with by a vote of not less than four members of the Council, and that there was available for the consideration of each member of the Council prior to the day of its final passage a written or printed copy of said ordinance.

PHILLIP ACKER,
 City Clerk of The City of San Diego, California.
 (SEAL) By SARA M. HARRISON,
 Deputy.

5/8

J. A. Denton, being duly sworn, deposes and says: That he is a resident of the County of San Diego, State of California, over twenty-one years of age, and not interested as a party or otherwise in the above-named matter.

That he is the principal clerk of the printers of The San Diego Union, a newspaper published daily in the City of San Diego, County of San Diego, State of California, and of general circulation in said City; that as such principal clerk he has charge of all the advertisements published in said newspaper; that the said ORDINANCE

of which the annexed clipping is a copy, has been published in said newspaper for the period of ONE (1) dayx to-wit: upon the 8th

dayx of May, 19 58, and upon the

 days of , 19 , and that said publication was made in the said newspaper proper, and not in a supplement thereof.

J. A. Denton
 Subscribed and sworn to before me, this 12th day of May, A.D. 19 58.
 PHILLIP ACKER

City Clerk of the City of San Diego, California
 (Seal) By *Evelyn L. Worrell*
 Deputy.

ORDINANCE NO. _____
(New Series)

7862

AN ORDINANCE APPROPRIATING THE SUM OF \$7,200.00 OUT OF THE CAPITAL OUTLAY FUND OF THE CITY OF SAN DIEGO FOR THE PURPOSE OF PROVIDING FUNDS AS CITY'S CONTRIBUTION TOWARD COST OF GRADING, PAVING AND OTHERWISE IMPROVING PORTIONS OF 36TH STREET, NEWTON AVENUE, GOODYEAR STREET AND BOSTON AVENUE.

BE IT ORDAINED, By the Council of The City of San Diego, as follows:

Section 1. That the sum of Seven Thousand Two Hundred Dollars (\$7,200.00), or so much thereof as may be necessary, be, and the same is hereby set aside and appropriated out of the Capital Outlay Fund of The City of San Diego, for the purpose of providing funds for the City's contribution toward the cost of grading, paving and otherwise improving portions of 36th Street, Newton Avenue, Goodyear Street and Boston Avenue, in the City of San Diego, California.

Section 2. This ordinance shall take effect and be in force on the thirty-first day from and after its passage.

Presented by

George E. Bean

Approved as

to form by J. F. DuPAUL, City Attorney,

By

Arnold Geese
Assistant City Attorney.

01021

M/4/23/58

I HEREBY CERTIFY that the money required for the appropriation made and/or indebtedness and/or obligation incurred by reason of the provisions of the foregoing ordinance is in the Treasury, and that it is otherwise unencumbered.

Dated

4-24-58

Auditor and Comptroller of The City of San Diego, California

Fred W. Lawson

By

[Signature]

Deputy

Passed and adopted by The Council of The City of San Diego on
by the following vote:

MAY 6 1958

Councilmen	Yeas	Nays	Excused	Absent
Ross G. Tharp	<input type="checkbox"/>	<input type="checkbox"/>	<input type="checkbox"/>	<input checked="" type="checkbox"/>
Dudley D. Williams	<input checked="" type="checkbox"/>	<input type="checkbox"/>	<input type="checkbox"/>	<input type="checkbox"/>
Chester E. Schneider	<input checked="" type="checkbox"/>	<input type="checkbox"/>	<input type="checkbox"/>	<input type="checkbox"/>
George Kerrigan	<input checked="" type="checkbox"/>	<input type="checkbox"/>	<input type="checkbox"/>	<input type="checkbox"/>
Frank E. Curran	<input type="checkbox"/>	<input type="checkbox"/>	<input type="checkbox"/>	<input checked="" type="checkbox"/>
Justin C. Evenson	<input checked="" type="checkbox"/>	<input type="checkbox"/>	<input type="checkbox"/>	<input type="checkbox"/>
Mayor Charles C. Dail	<input checked="" type="checkbox"/>	<input type="checkbox"/>	<input type="checkbox"/>	<input type="checkbox"/>

Authenticated by:

Charles C. Dail

Mayor of The City of San Diego, California

(Seal)

PHILLIP ACKER

City Clerk of The City of San Diego, California

By

Sara M. Harrison

Deputy

I HEREBY CERTIFY that the foregoing ordinance was not finally passed until six calendar days had elapsed between the day of its introduction and the day of its final passage, to-wit, on APR 29 1958, and on MAY 6 1958

I FURTHER CERTIFY that said ordinance was read in full prior to its final passage.

I FURTHER CERTIFY that the reading of said ordinance in full prior to its final passage was dispensed with by a vote of not less than four members of the Council, and that there was available for the consideration of each member of the Council prior to the day of its final passage a written or printed copy of said ordinance.

PHILLIP ACKER

City Clerk of The City of San Diego, California

(Seal)

By

Sara M. Harrison

Deputy

I HEREBY CERTIFY that the foregoing ordinance was passed on the day of its introduction, to-wit, on _____, said ordinance being of the kind and character authorized for passage on its introduction by Section 16 of the Charter.

I FURTHER CERTIFY that the final reading of said ordinance was in full.

I FURTHER CERTIFY that the reading of said ordinance in full was dispensed with by a vote of not less than four members of the Council, and that there was available for the consideration of each member of the Council prior to the day of its passage a written or printed copy of said ordinance.

City Clerk of The City of San Diego, California

(Seal)

By

Deputy

Office of the City Clerk, San Diego, California

Document Number

571225

Filed

APR 28 1958

Ordinance Number

7862

Adopted

MAY 6 1958

Goes into effect

Recorded on microfilm roll number:

ORDINANCE NO. 7863
(New Series)

AN ORDINANCE APPROPRIATING THE SUM OF \$5,000.00
OUT OF THE MISSION BAY BOND FUND 719 OF THE CITY
OF SAN DIEGO FOR THE PURPOSE OF PROVIDING FUNDS
FOR EXPLORATORY CORINGS AND SEDIMENT SAMPLINGS IN
MISSION BAY.

BE IT ORDAINED, By the Council of The City of San Diego,
as follows:

Section 1. That the sum of Five Thousand Dollars
(\$5,000.00), or so much thereof as may be necessary, be, and
the same is hereby set aside and appropriated out of the
Mission Bay Bond Fund 719 of The City of San Diego, for the pur-
pose only and exclusively of providing funds for exploratory
corings and sediment samplings in Mission Bay, in the City of
San Diego, California.

Section 2. This ordinance shall take effect and be in
force on the thirty-first day from and after its passage.

Presented by George E. Brown

Approved as
to form by J. F. DUPAUL, City Attorney,

By Harold J. Reese
Assistant City Attorney.

01023

I HEREBY CERTIFY that the money required for the appropriation made and/or indebtedness and/or obligation incurred by reason of the provisions of the foregoing ordinance is in the Treasury, and that it is otherwise unencumbered.

Dated 4-24-58

Fred W. Lawrence
Auditor and Comptroller of The City of San Diego, California

By [Signature] Deputy.

Passed and adopted by The Council of The City of San Diego on MAY 6 1958
by the following vote:

Councilmen	Yeas	Nays	Excused	Absent
Ross G. Tharp	<input type="checkbox"/>	<input type="checkbox"/>	<input type="checkbox"/>	<input checked="" type="checkbox"/>
Dudley D. Williams	<input checked="" type="checkbox"/>	<input type="checkbox"/>	<input type="checkbox"/>	<input type="checkbox"/>
Chester E. Schneider	<input checked="" type="checkbox"/>	<input type="checkbox"/>	<input type="checkbox"/>	<input type="checkbox"/>
George Kerrigan	<input checked="" type="checkbox"/>	<input type="checkbox"/>	<input type="checkbox"/>	<input type="checkbox"/>
Frank E. Curran	<input type="checkbox"/>	<input type="checkbox"/>	<input type="checkbox"/>	<input checked="" type="checkbox"/>
Justin C. Evenson	<input checked="" type="checkbox"/>	<input type="checkbox"/>	<input type="checkbox"/>	<input type="checkbox"/>
Mayor Charles C. Dail	<input checked="" type="checkbox"/>	<input type="checkbox"/>	<input type="checkbox"/>	<input type="checkbox"/>

Authenticated by:

Charles Dail
Mayor of The City of San Diego, California

(Seal)

PHILLIP ACKER

City Clerk of The City of San Diego, California

By Sara M. Harrison Deputy

I HEREBY CERTIFY that the foregoing ordinance was not finally passed until six calendar days had elapsed between the day of its introduction and the day of its final passage, to-wit, on APR 29 1958, and on MAY 6 1958.

I FURTHER CERTIFY that said ordinance was read in full prior to its final passage.

I FURTHER CERTIFY that the reading of said ordinance in full prior to its final passage was dispensed with by a vote of not less than four members of the Council, and that there was available for the consideration of each member of the Council prior to the day of its final passage a written or printed copy of said ordinance.

PHILLIP ACKER

City Clerk of The City of San Diego, California

(Seal)

By Sara M. Harrison Deputy.

I HEREBY CERTIFY that the foregoing ordinance was passed on the day of its introduction, to-wit, on _____, said ordinance being of the kind and character authorized for passage on its introduction by Section 16 of the Charter.

I FURTHER CERTIFY that the final reading of said ordinance was in full.

I FURTHER CERTIFY that the reading of said ordinance in full was dispensed with by a vote of not less than four members of the Council, and that there was available for the consideration of each member of the Council prior to the day of its passage a written or printed copy of said ordinance.

City Clerk of The City of San Diego, California

(Seal)

By _____ Deputy.

Office of the City Clerk, San Diego, California	
Document Number <u>571097</u>	Filed <u>April 24, 1958</u>
Ordinance Number <u>7863</u>	Adopted <u>MAY 6 1958</u>
Goes into effect _____	
Recorded on microfilm roll number: _____	

ORDINANCE NO. 7864
(New Series)

AN ORDINANCE APPROPRIATING THE SUM OF \$330.00 OUT OF THE CAPITAL OUTLAY FUND OF THE CITY OF SAN DIEGO AND TRANSFERRED TO THE FUNDS HERETOFORE SET ASIDE AND APPROPRIATED BY ORDINANCE NO. 7436 (NEW SERIES) OF THE ORDINANCES OF THE CITY OF SAN DIEGO FOR THE PURPOSE OF PROVIDING ADDITIONAL FUNDS FOR CERTAIN INSTALLATION WORK AT FIFTH AVENUE AND HARBOR DRIVE.

BE IT ORDAINED, By the Council of The City of San Diego, as follows:

Section 1. That the sum of Three Hundred Thirty Dollars (\$330.00), or so much thereof as may be necessary, be, and the same is hereby set aside and appropriated out of the Capital Outlay Fund of The City of San Diego and transferred to the funds heretofore set aside and appropriated by Ordinance No. 7436 (New Series) of the Ordinances of said City, for the purpose only and exclusively of providing additional funds for payment of the City's share of the cost of modifying the existing traffic signals and highway lighting at the intersection of Fifth Avenue and Harbor Drive, in the City of San Diego, California.

Section 2. This ordinance shall take effect and be in force on the thirty-first day from and after its passage.

Presented by George E. Brown

Approved as

to form by J. E. DuPAUL, City Attorney,

By Frank J. Spese

Assistant City Attorney.

I HEREBY CERTIFY that the money required for the appropriation made and/or indebtedness and/or obligation incurred by reason of the provisions of the foregoing ordinance is in the Treasury, and that it is otherwise unencumbered.

Dated 4-29-58

Fred W. Lawrence
Auditor and Comptroller of The City of San Diego, California

By John [unclear] Deputy.

Passed and adopted by The Council of The City of San Diego on **May 8, 1958**
by the following vote:

Councilmen	Yeas	Nays	Excused	Absent
Ross G. Tharp	<input type="checkbox"/>	<input type="checkbox"/>	<input type="checkbox"/>	<input checked="" type="checkbox"/>
Dudley D. Williams	<input checked="" type="checkbox"/>	<input type="checkbox"/>	<input type="checkbox"/>	<input type="checkbox"/>
Chester E. Schneider	<input checked="" type="checkbox"/>	<input type="checkbox"/>	<input type="checkbox"/>	<input type="checkbox"/>
George Kerrigan	<input checked="" type="checkbox"/>	<input type="checkbox"/>	<input type="checkbox"/>	<input type="checkbox"/>
Frank E. Curran	<input checked="" type="checkbox"/>	<input type="checkbox"/>	<input type="checkbox"/>	<input type="checkbox"/>
Justin C. Evenson	<input checked="" type="checkbox"/>	<input type="checkbox"/>	<input type="checkbox"/>	<input type="checkbox"/>
Mayor Charles C. Dail	<input type="checkbox"/>	<input type="checkbox"/>	<input type="checkbox"/>	<input type="checkbox"/>

Authenticated by:

Frank E. Evenson
acting Mayor of The City of San Diego, California

(Seal)

PHILLIP ACKER
City Clerk of The City of San Diego, California
By Sara M. Harrison Deputy

I HEREBY CERTIFY that the foregoing ordinance was not finally passed until six calendar days had elapsed between the day of its introduction and the day of its final passage, to-wit, on MAY 1 1958, and on MAY 8 1958.

~~I FURTHER CERTIFY that said ordinance was read in full prior to its final passage.~~

~~I FURTHER CERTIFY that the reading of said ordinance in full prior to its final passage was dispensed with by a vote of not less than four members of the Council, and that there was available for the consideration of each member of the Council prior to the day of its final passage a written or printed copy of said ordinance.~~

~~**PHILLIP ACKER**
City Clerk of The City of San Diego, California
By Sara M. Harrison Deputy.~~

(Seal)

~~I HEREBY CERTIFY that the foregoing ordinance was passed on the day of its introduction, to-wit, on _____, said ordinance being of the kind and character authorized for passage on its introduction by Section 16 of the Charter.~~

~~I FURTHER CERTIFY that the final reading of said ordinance was in full.~~

~~I FURTHER CERTIFY that the reading of said ordinance in full was dispensed with by a vote of not less than four members of the Council, and that there was available for the consideration of each member of the Council prior to the day of its passage a written or printed copy of said ordinance.~~

~~City Clerk of The City of San Diego, California
By _____ Deputy.~~

~~(Seal)~~

Office of the City Clerk, San Diego, California

Document Number 571373 Filed APR 30 1958

Ordinance Number 7864 Adopted MAY 8 1958

Goes into effect _____

Recorded on microfilm roll number: 131

ORDINANCE No. 7865
(New Series)

AN ORDINANCE INCORPORATING A PORTION OF LOT 5 MONTEZUMA MANOR, IN THE CITY OF SAN DIEGO, CALIFORNIA, INTO C ZONE AS DEFINED BY SECTION 101.0433 OF THE SAN DIEGO MUNICIPAL CODE, AND REPEALING ORDINANCE No. 7076 (NEW SERIES), ADOPTED JULY 26, 1956, INsofar AS THE SAME CONFLICTS HEREWITH.

BE IT ORDAINED, by the Council of The City of San Diego, as follows:

Section 1. That that portion of Lot 5, Montezuma Manor, in The City of San Diego, California, within the boundary of the district designated "C" on that certain zone map Drawing No. B-890.1 filed in the office of the City Clerk of said City, under Document No. 571134, be, and it is hereby incorporated into C Zone, as said zone is described and defined by section 101.0433 of the San Diego Municipal Code.

Section 2. That Ordinance No. 7076 (New Series) of the ordinances of The City of San Diego, California, adopted July 26, 1956, be, and the same is hereby repealed insofar as it conflicts herewith.

Section 3. This ordinance shall take effect and be in force on the thirty-first day from and after its passage.

Presented by _____

APPROVED as
to form by J. F. DuPAUL, City Attorney

By

Walter M. Luesfane
Chief Deputy.

I HEREBY CERTIFY that the money required for the appropriation made and/or indebtedness and/or obligation incurred by reason of the provisions of the foregoing ordinance is in the Treasury, and that it is otherwise unencumbered.

Dated _____

Auditor and Comptroller of The City of San Diego, California

By _____ Deputy.

Passed and adopted by The Council of The City of San Diego on **May 8, 1958** by the following vote:

Councilmen	Yeas	Nays	Excused	Absent
Ross G. Tharp	<input type="checkbox"/>	<input type="checkbox"/>	<input type="checkbox"/>	<input checked="" type="checkbox"/>
Dudley D. Williams	<input checked="" type="checkbox"/>	<input type="checkbox"/>	<input type="checkbox"/>	<input type="checkbox"/>
Chester E. Schneider	<input checked="" type="checkbox"/>	<input type="checkbox"/>	<input type="checkbox"/>	<input type="checkbox"/>
George Kerrigan	<input checked="" type="checkbox"/>	<input type="checkbox"/>	<input type="checkbox"/>	<input type="checkbox"/>
Frank E. Curran	<input checked="" type="checkbox"/>	<input type="checkbox"/>	<input type="checkbox"/>	<input type="checkbox"/>
Justin C. Evenson	<input checked="" type="checkbox"/>	<input type="checkbox"/>	<input type="checkbox"/>	<input type="checkbox"/>
Mayor Charles C. Dail	<input type="checkbox"/>	<input type="checkbox"/>	<input type="checkbox"/>	<input type="checkbox"/>

Authenticated by:

Frank E. Curran
 Acting Mayor of The City of San Diego, California

(Seal)

PHILLIP ACKER
 City Clerk of The City of San Diego, California

By *Sara M. Harrison* Deputy

I HEREBY CERTIFY that the foregoing ordinance was not finally passed until six calendar days had elapsed between the day of its introduction and the day of its final passage, to-wit, on **MAY 1 1958** and on **MAY 8 1958**.

~~I FURTHER CERTIFY that said ordinance was read in full prior to its final passage.~~

I FURTHER CERTIFY that the reading of said ordinance in full prior to its final passage was dispensed with by a vote of not less than four members of the Council, and that there was available for the consideration of each member of the Council prior to the day of its final passage a written or printed copy of said ordinance.

(Seal)

PHILLIP ACKER
 City Clerk of The City of San Diego, California
 By *Sara M. Harrison* Deputy.

I HEREBY CERTIFY that the foregoing ordinance was passed on the day of its introduction, to-wit, on _____, said ordinance being of the kind and character authorized for passage on its introduction by Section 16 of the Charter.

I FURTHER CERTIFY that the final reading of said ordinance was in full.

I FURTHER CERTIFY that the reading of said ordinance in full was dispensed with by a vote of not less than four members of the Council, and that there was available for the consideration of each member of the Council prior to the day of its passage a written or printed copy of said ordinance.

(Seal)

City Clerk of The City of San Diego, California
 By _____ Deputy.

Office of the City Clerk, San Diego, California	
Document Number 571283	Filed APR 29 1958
Ordinance Number 7833	Adopted MAY 8 1958
Goes into effect _____	
Recorded on microfilm roll number: _____	

572389

DOCUMENT NO. _____

Filed _____ MAY 19 1958

City Clerk.

By _____ Deputy.

Affidavit of Publication

OF

Affidavit of Publication

Affidavit of Publication of
SAN DIEGO UNION

STATE OF CALIFORNIA,
COUNTY OF SAN DIEGO,
CITY OF SAN DIEGO,

19-85

In the matter of the publication of ORDINANCE #7865
(NEW SERIES) MONTEZUMA MANOR

ORDINANCE NO. 7865 (NEW SERIES)

AN ORDINANCE INCORPORATING A PORTION OF LOT 5 MONTEZUMA MANOR, IN THE CITY OF SAN DIEGO, CALIFORNIA, INTO C ZONE AS DEFINED BY SECTION 101.0433 OF THE SAN DIEGO MUNICIPAL CODE, AND REPEALING ORDINANCE NO. 7076 (NEW SERIES), ADOPTED JULY 26, 1956, IN SO FAR AS THE SAME CONFLICTS HEREWITH.

BE IT ORDAINED, by the Council of The City of San Diego, as follows:

Section 1. That that portion of Lot 5, Montezuma Manor, in The City of San Diego, California, within the boundary of the district designated "C" on that certain zone map Drawing No. B-890.1 filed in the office of the City Clerk of said City, under Document No. 571134, be, and it is hereby incorporated into C Zone, as said zone is described and defined by section 101.0433 of the San Diego Municipal Code.

Section 2. That Ordinance No. 7076 (New Series) of the ordinances of The City of San Diego, California, adopted July 26, 1956, be, and the same is hereby repealed insofar as it conflicts herewith.

Section 3. This ordinance shall take effect and be in force on the thirty-first day from and after its passage.

Passed and adopted by the Council of the City of San Diego, California, this 8th day of May, 1958, by the following vote, to-wit:

YEAS — Councilmen: Williams, Schneider, Kerrigan, Curran, Evenson.

NAYS — Councilmen: None.
ABSENT — Councilman: Tharp, Mayor Dail.

FRANK E. CURRAN,
Acting Mayor of The City of San Diego, California.

PHILLIP ACKER,
City Clerk of The City of San Diego, California.

(SEAL) By SARA M. HARRISON Deputy.

I HEREBY CERTIFY that the foregoing ordinance was not finally passed until six calendar days had elapsed between the day of its introduction and the day of its final passage, to-wit, on the 1st day of May, 1958, and on the 8th day of May, 1958.

I FURTHER CERTIFY that the reading of said ordinance in full prior to its final passage was dispensed with by a vote of not less than four members of the Council, and that there was available for the consideration of each member of the Council prior to the day of its final passage a written or printed copy of said ordinance.

PHILLIP ACKER,
City Clerk of The City of San Diego, California.

(SEAL) By SARA M. HARRISON, Deputy.
5/15

J. A. Denton, being duly sworn, deposes and says: That he is a resident of the County of San Diego, State of California, over twenty-one years of age, and not interested as a party or otherwise in the above-named matter.

That he is the principal clerk of the printers of The San Diego Union, a newspaper published daily in the City of San Diego, County of San Diego, State of California, and of general circulation in said City; that as such principal clerk he has charge of all the advertisements published in said newspaper; that the said _____ ORDINANCE _____

of which the annexed clipping is a copy, has been published in said newspaper for the period of ONE (1) days to-wit: upon the _____ 15th _____

_____ day _____, 19 58, and upon the _____

_____ days of _____,

19 _____, and that said publication was made in the said newspaper proper, and not in a supplement thereof.

J. A. Denton
Subscribed and sworn to before me, this *19th*
day of *May*, A.D. 19 *58*.
PHILLIP ACKER

City Clerk of the City of San Diego, California
(Seal) By *Erueyn L. Warrell* Deputy.

01030

7866

ORDINANCE NO. _____
(New Series)

AN ORDINANCE APPROPRIATING THE SUM OF \$600.00
OUT OF THE UNAPPROPRIATED BALANCE FUND OF THE
CITY OF SAN DIEGO FOR THE PURPOSE OF PROVIDING
FUNDS TO COVER COSTS OF SAN DIEGO-YOKOHAMA
FRIENDSHIP COMMISSION FOR BALANCE OF FISCAL
YEAR.

BE IT ORDAINED, By the Council of The City of San
Diego, as follows:

Section 1. That the sum of Six Hundred Dollars
(\$600.00), or so much thereof as may be necessary, be,
and the same is hereby set aside and appropriated out of
the Unappropriated Balance Fund of The City of San Diego
for the purpose only and exclusively of providing funds
to cover costs incurred by the San Diego-Yokohama Friend-
ship Commission during the balance of the fiscal year
to July 1, 1958.

Section 2. This ordinance shall take effect and be
in force on the thirty-first day from and after its pas-
sage.

Presented by

George E. Brown

Approved as

to form by J. F. DuPAUL, City Attorney.

By

Harold W. Rose
Assistant City Attorney.

M/5/1/58

01031

I HEREBY CERTIFY that the money required for the appropriation made and/or indebtedness and/or obligation incurred by reason of the provisions of the foregoing ordinance is in the Treasury, and that it is otherwise unencumbered.

Dated 5-5-58

Frederic W. Lawrence
Auditor and Comptroller of The City of San Diego, California

By [Signature] Deputy.

Passed and adopted by The Council of The City of San Diego on
by the following vote:

MAY 13 1958

Councilmen	Yeas	Nays	Excused	Absent
Ross G. Tharp	<input type="checkbox"/>	<input type="checkbox"/>	<input type="checkbox"/>	<input checked="" type="checkbox"/>
Dudley D. Williams	<input checked="" type="checkbox"/>	<input type="checkbox"/>	<input type="checkbox"/>	<input type="checkbox"/>
Chester E. Schneider	<input checked="" type="checkbox"/>	<input type="checkbox"/>	<input type="checkbox"/>	<input type="checkbox"/>
George Kerrigan	<input checked="" type="checkbox"/>	<input type="checkbox"/>	<input type="checkbox"/>	<input type="checkbox"/>
Frank E. Curran	<input checked="" type="checkbox"/>	<input type="checkbox"/>	<input type="checkbox"/>	<input type="checkbox"/>
Justin C. Evenson	<input checked="" type="checkbox"/>	<input type="checkbox"/>	<input type="checkbox"/>	<input type="checkbox"/>
Mayor Charles C. Dail	<input checked="" type="checkbox"/>	<input type="checkbox"/>	<input type="checkbox"/>	<input type="checkbox"/>

Authenticated by:

Charles C. Dail
Mayor of The City of San Diego, California

(Seal)

PHILLIP ACKER
City Clerk of The City of San Diego, California

By [Signature] Deputy

I HEREBY CERTIFY that the foregoing ordinance was not finally passed until six calendar days had elapsed between the day of its introduction and the day of its final passage, to-wit, on MAY 6 1958, and on MAY 13 1958.

~~I FURTHER CERTIFY that said ordinance was read in full prior to its final passage.~~

I FURTHER CERTIFY that the reading of said ordinance in full prior to its final passage was dispensed with by a vote of not less than four members of the Council, and that there was available for the consideration of each member of the Council prior to the day of its final passage a written or printed copy of said ordinance.

PHILLIP ACKER

City Clerk of The City of San Diego, California

(Seal)

By [Signature] Deputy.

I HEREBY CERTIFY that the foregoing ordinance was passed on the day of its introduction, to-wit, on _____, said ordinance being of the kind and character authorized for passage on its introduction by Section 16 of the Charter.

I FURTHER CERTIFY that the final reading of said ordinance was in full.

I FURTHER CERTIFY that the reading of said ordinance in full was dispensed with by a vote of not less than four members of the Council, and that there was available for the consideration of each member of the Council prior to the day of its passage a written or printed copy of said ordinance.

City Clerk of The City of San Diego, California

(Seal)

By _____ Deputy.

Office of the City Clerk, San Diego, California

MAY - 2 1958

Document Number 571525 Filed _____

Ordinance Number 7866 Adopted MAY 13 1958

Goes into effect _____

Recorded on microfilm roll number: 149 56
95 611

ORDINANCE No. 7867
(New Series)

AN ORDINANCE INCORPORATING A PORTION OF PUEBLO LOT 1122 OF THE PUEBLO LANDS OF SAN DIEGO IN THE CITY OF SAN DIEGO, CALIFORNIA, INTO R-4 ZONE, AS DEFINED BY SECTION 101.0417 OF THE SAN DIEGO MUNICIPAL CODE AND REPEALING ORDINANCE No. 12988, APPROVED OCTOBER 20, 1930, INSOFAR AS THE SAME CONFLICTS HEREWITH.

BE IT ORDAINED, by the Council of The City of San Diego,
as follows:

Section 1. That if, as and when, and in the event that within one year of the effective date of this ordinance, a portion of Pueblo Lot 1122 of the Pueblo Lands of San Diego in The City of San Diego, California, as indicated on Zone Map Drawing No. B-894 contained in City Clerk's Document No. 570483 is subdivided, and final subdivision map or maps thereof duly recorded, and within such subdivision or subdivisions provision is made for the installation of public utility services and the dedication of streets, alleys and easements for public use, the provisions of section 101.0417 of the San Diego Municipal Code shall attach and become applicable to the said subdivided lands and the said subdivided lands shall be incorporated into R-4 zone, as such zone is designated and defined by section 101.0417 of the San Diego Municipal Code, the boundary of such zone to be as indicated on Zone Map Drawing No. B-894, filed in the office of the City Clerk as Document #570483.

Section 2. That in the event the zoning ;restriction shall attach to the said subdivided lands described in section 1 of this ordinance, Ordinance No. 12988, approved October 20, 1930 be, and the same is repealed insofar as it conflicts herewith.

Section 3. This Ordinance shall take effect and be in force on the thirty-first day from and after its passage.

Presented by _____
APPROVED as
to form by J. F. DuPAUL, City Attorney,

By *William M. [Signature]*
Chief Deputy.

01033

I HEREBY CERTIFY that the money required for the appropriation made and/or indebtedness and/or obligation incurred by reason of the provisions of the foregoing ordinance is in the Treasury, and that it is otherwise unencumbered.

Dated _____

Auditor and Comptroller of The City of San Diego, California

By _____ Deputy.

Passed and adopted by The Council of The City of San Diego on
by the following vote:

MAY 15 1958

Councilmen	Yeas	Nays	Excused	Absent
Ross G. Tharp	<input type="checkbox"/>	<input type="checkbox"/>	<input type="checkbox"/>	<input checked="" type="checkbox"/>
Dudley D. Williams	<input checked="" type="checkbox"/>	<input type="checkbox"/>	<input type="checkbox"/>	<input type="checkbox"/>
Chester E. Schneider	<input checked="" type="checkbox"/>	<input type="checkbox"/>	<input type="checkbox"/>	<input type="checkbox"/>
George Kerrigan	<input type="checkbox"/>	<input type="checkbox"/>	<input type="checkbox"/>	<input checked="" type="checkbox"/>
Frank E. Curran	<input checked="" type="checkbox"/>	<input type="checkbox"/>	<input type="checkbox"/>	<input type="checkbox"/>
Justin C. Evenson	<input type="checkbox"/>	<input type="checkbox"/>	<input type="checkbox"/>	<input checked="" type="checkbox"/>
Mayor Charles C. Dail	<input checked="" type="checkbox"/>	<input type="checkbox"/>	<input type="checkbox"/>	<input type="checkbox"/>

Authenticated by:

Charles C. Dail

Mayor of The City of San Diego, California

(Seal)

PHILLIP ACKER

City Clerk of The City of San Diego, California

By *Sarah M. Thurmond* Deputy

I HEREBY CERTIFY that the foregoing ordinance was not finally passed until six calendar days had elapsed between the day of its introduction and the day of its final passage, to-wit, on MAY - 8 1958

MAY 15 1958

~~I FURTHER CERTIFY that said ordinance was read in full prior to its final passage.~~

I FURTHER CERTIFY that the reading of said ordinance in full prior to its final passage was dispensed with by a vote of not less than four members of the Council, and that there was available for the consideration of each member of the Council prior to the day of its final passage a written or printed copy of said ordinance.

PHILLIP ACKER

City Clerk of The City of San Diego, California

(Seal)

By *Sarah M. Thurmond* Deputy

I HEREBY CERTIFY that the foregoing ordinance was passed on the day of its introduction, to-wit, on _____, said ordinance being of the kind and character authorized for passage on its introduction by Section 16 of the Charter.

I FURTHER CERTIFY that the final reading of said ordinance was in full.

I FURTHER CERTIFY that the reading of said ordinance in full was dispensed with by a vote of not less than four members of the Council, and that there was available for the consideration of each member of the Council prior to the day of its passage a written or printed copy of said ordinance.

City Clerk of The City of San Diego, California

By _____ Deputy

(Seal)

Office of the City Clerk, San Diego, California

Document Number 571280 Filed APR 29 1958

Ordinance Number 7867 Adopted MAY 15 1958

Goes into effect _____

Recorded on microfilm roll number: 149 130

572784

DOCUMENT NO. _____

Filed _____
MAY 27 1958

City Clerk.

By _____
Deputy.

Affidavit of Publication

OF

Affidavit of Publication

Affidavit of Publication of

SAN DIEGO UNION

STATE OF CALIFORNIA,
COUNTY OF SAN DIEGO,
CITY OF SAN DIEGO

2573

In the matter of the publication of ORDINANCE #7867
(NEW SERIES) PUEBLO LANDS

ORDINANCE NO. 7867 (NEW SERIES)

AN ORDINANCE INCORPORATING A PORTION OF PUEBLO LOT 1122 OF THE PUEBLO LANDS OF SAN DIEGO, IN THE CITY OF SAN DIEGO, CALIFORNIA, INTO R-4 ZONE, AS DEFINED BY SECTION 101.0417 OF THE SAN DIEGO MUNICIPAL CODE AND REPEALING ORDINANCE NO. 12988, APPROVED OCTOBER 20, 1930, IN SO FAR AS THE SAME CONFLICTS HEREWITH.

BE IT ORDAINED, by the Council of The City of San Diego, as follows:

Section 1. That if, as and when, and in the event that within one year of the effective date of this ordinance, a portion of Pueblo Lot 1122 of the Pueblo Lands of San Diego in The City of San Diego, California, as indicated on Zone Map Drawing No. B-894 contained in City Clerk's Document No. 570483 is subdivided, and final subdivision map or maps thereof duly recorded, and within such subdivision or subdivisions provision is made for the installation of public utility services and the dedication of streets, alleys and easements for public use, the provisions of section 101.0417 of the San Diego Municipal Code shall attach and become applicable to the said subdivided lands and the said subdivided lands shall be incorporated into R-4 zone, as such zone is designated and defined by section 101.0417 of the San Diego Municipal Code, the boundary of such zone to be as indicated on Zone Map Drawing No. B-894, filed in the office of the City Clerk as Document No. 570483.

Section 2. That in the event the zoning restriction shall attach to the said subdivided lands described in section 1 of this ordinance, Ordinance No. 12988, approved October 20, 1930 be, and the same is repealed insofar as it conflicts herewith.

Section 3. This Ordinance shall take effect and be in force on the thirty-first day from and after its passage.

Passed and adopted by the Council of the City of San Diego, California, this 15th day of May, 1958, by the following vote, to-wit:

YEAS — Councilmen: Williams, Schneider, Curran, Mayor Dail.
NAYS — Councilmen: None.
ABSENT — Councilmen: Tharp, Kerrigan, Evenson.

CHARLES C. DAIL,
Mayor of The City of
San Diego, California.

PHILLIP ACKER,
City Clerk of The City of
San Diego, California.
(SEAL)

By SARA M. HARRISON, Deputy.

I HEREBY CERTIFY that the foregoing ordinance was not finally passed until six calendar days had elapsed between the day of its introduction and the day of its final passage, to-wit, on the 8th day of May, 1958, and on the 15th day of May, 1958.

I FURTHER CERTIFY that the reading of said ordinance in full prior to its final passage was dispensed with by a vote of not less than four members of the Council, and that there was available for the consideration of each member of the Council prior to the day of its final passage a written or printed copy of said ordinance.

PHILLIP ACKER,
City Clerk of The City of
San Diego, California.
(SEAL)

By SARA M. HARRISON,
Deputy.

5/22

J. A. Denton, being duly sworn, deposes and says: That he is a resident of the County of San Diego, State of California, over twenty-one years of age, and not interested as a party or otherwise in the above-named matter.

That he is the principal clerk of the printers of The San Diego Union, a newspaper published daily in the City of San Diego, County of San Diego, State of California, and of general circulation in said City; that as such principal clerk he has charge of all the advertisements published in said newspaper; that the said _____ ORDINANCE _____

of which the annexed clipping is a copy, has been published in said newspaper for the period of ONE (1) _____ days, to-wit: upon the _____ 22nd _____

day of _____ May _____, 19 58, and upon the _____

_____ days of _____, 19 _____, and that said publication was made in the said newspaper proper, and not in a supplement thereof.

J. A. Denton

Subscribed and sworn to before me, this 27th day of May A.D. 19 58.
PHILLIP ACKER

City Clerk of the City of San Diego, California

(Seal) By *Orvelyn L. Warrick* Deputy.

ORDINANCE No. 7055
(New Series)

AN ORDINANCE INCORPORATING LOTS 17 AND 18, BLOCK 47 and LOTS 31 AND 32, BLOCK 48, CITY HEIGHTS IN THE CITY OF SAN DIEGO, CALIFORNIA, INTO C ZONE AS DEFINED BY SECTION 101.0433 OF THE SAN DIEGO MUNICIPAL CODE, AND REPEALING ORDINANCE No. 13057, APPROVED DECEMBER 22, 1930, INSOFAR AS THE SAME CONFLICTS HEREWITH.

BE IT ORDAINED, by the Council of The City of San Diego, as follows:

Section 1. That Lots 17 and 18, Block 47 and Lots 31 and 32, Block 48, City Heights, in The City of San Diego, California, within the boundary of the district designated "C" on that certain zone map Drawing No. B-900, filed in the office of the City Clerk of said City, under Document No. 570989, be, and they are hereby incorporated into C Zone, as said zone is described and defined by section 101.0433 of the San Diego Municipal Code.

Section 2. That Ordinance No. 13057 of the ordinances of The City of San Diego, approved December 22, 1930, be, and the same is hereby repealed insofar as it conflicts herewith.

Section 3. This ordinance shall take effect and be in force on the thirty-first day from and after its passage.

Presented by _____

APPROVED as
to form by J. F. DuPAUL, City Attorney

By / Alan M. Fuestone
Chief Deputy.

I HEREBY CERTIFY that the money required for the appropriation made and/or indebtedness and/or obligation incurred by reason of the provisions of the foregoing ordinance is in the Treasury, and that it is otherwise unencumbered.

Dated _____

Auditor and Comptroller of The City of San Diego, California

By _____ Deputy.

Passed and adopted by The Council of The City of San Diego on
by the following vote:

MAY 15 1958

Councilmen	Yeas	Nays	Excused	Absent
Ross G. Tharp	<input type="checkbox"/>	<input type="checkbox"/>	<input type="checkbox"/>	<input checked="" type="checkbox"/>
Dudley D. Williams	<input checked="" type="checkbox"/>	<input type="checkbox"/>	<input type="checkbox"/>	<input type="checkbox"/>
Chester E. Schneider	<input checked="" type="checkbox"/>	<input type="checkbox"/>	<input type="checkbox"/>	<input type="checkbox"/>
George Kerrigan	<input type="checkbox"/>	<input type="checkbox"/>	<input type="checkbox"/>	<input checked="" type="checkbox"/>
Frank E. Curran	<input checked="" type="checkbox"/>	<input type="checkbox"/>	<input type="checkbox"/>	<input type="checkbox"/>
Justin C. Evenson	<input type="checkbox"/>	<input type="checkbox"/>	<input type="checkbox"/>	<input checked="" type="checkbox"/>
Mayor Charles C. Dail	<input checked="" type="checkbox"/>	<input type="checkbox"/>	<input type="checkbox"/>	<input type="checkbox"/>

Authenticated by:

Phillip Acker

Mayor of The City of San Diego, California

PHILLIP ACKER

City Clerk of The City of San Diego, California

By *Sara M. Harrison* Deputy

(Seal)

I HEREBY CERTIFY that the foregoing ordinance was not finally passed until six calendar days had elapsed between the day of its introduction and the day of its final passage, to-wit, on MAY - 8 1958 and on MAY 15 1958

~~I FURTHER CERTIFY that said ordinance was read in full prior to its final passage.~~

I FURTHER CERTIFY that the reading of said ordinance in full prior to its final passage was dispensed with by a vote of not less than four members of the Council, and that there was available for the consideration of each member of the Council prior to the day of its final passage a written or printed copy of said ordinance.

PHILLIP ACKER

City Clerk of The City of San Diego, California

By *Sara M. Harrison* Deputy.

(Seal)

I HEREBY CERTIFY that the foregoing ordinance was passed on the day of its introduction, to-wit, on _____, said ordinance being of the kind and character authorized for passage on its introduction by Section 16 of the Charter.

I FURTHER CERTIFY that the final reading of said ordinance was in full.

I FURTHER CERTIFY that the reading of said ordinance in full was dispensed with by a vote of not less than four members of the Council, and that there was available for the consideration of each member of the Council prior to the day of its passage a written or printed copy of said ordinance.

City Clerk of The City of San Diego, California

By _____ Deputy.

(Seal)

E

MAY 20 3 51 PM 1958

1A

Office of the City Clerk, San Diego, California

Document Number 571281 Filed APR 23 1958

Ordinance Number 7868 Adopted MAY 15 1958

Goes into effect _____

Recorded on microfilm roll number: 149 131

01038

DOCUMENT # 8
MAY 27 1958

Filed

City Clerk.

By

Deputy.

Affidavit of Publication

OF

.....
.....
.....
.....
.....
.....
.....
.....
.....
.....

Affidavit of Publication

Affidavit of Publication of
SAN DIEGO UNION

STATE OF CALIFORNIA,
COUNTY OF SAN DIEGO,
CITY OF SAN DIEGO

SS # 21.32

ORDINANCE #7868

In the matter of the publication of
(NEW SERIES) CITY HTS.

ORDINANCE NO. 7868 (NEW SERIES)

AN ORDINANCE INCORPORATING LOTS 17 AND 18, BLOCK 47 AND LOTS 31 AND 32, BLOCK 48, CITY HEIGHTS IN THE CITY OF SAN DIEGO, CALIFORNIA, INTO C ZONE AS DEFINED BY SECTION 101.0433 OF THE SAN DIEGO MUNICIPAL CODE, AND REPEALING ORDINANCE NO 13057, APPROVED DECEMBER 22, 1930, IN SO FAR AS THE SAME CONFLICTS HEREWITH.

BE IT ORDAINED, by the Council of The City of San Diego, as follows:

Section 1. That Lots 17 and 18, Block 47 and Lots 31 and 32, Block 48, City Heights, in The City of San Diego, California, within the boundary of the district designated "C" on that certain zone map Drawing No. B-800, filed in the office of the City Clerk of said City, under Document No. 570869, be, and they are hereby incorporated into C Zone, as said zone is described and defined by section 101.0433 of the San Diego Municipal Code.

Section 2. That Ordinance No. 13057 of the ordinances of The City of San Diego, approved December 22, 1930, be, and the same is hereby repealed insofar as it conflicts herewith.

Section 3. This ordinance shall take effect and be in force on the thirty-first day from and after its passage.

Passed and adopted by the Council of the City of San Diego, California, this 15th day of May, 1958, by the following vote, to-wit:

YEAS — Councilmen: Williams, Schneider, Curran, Mayor Dall.
NAYS — Councilmen: None.
ABSENT — Councilmen: Tharp, Kerrigan, Evenson.

CHARLES C. DALL,
Mayor of The City of
San Diego, California.
PHILLIP ACKER,
City Clerk of The City of
San Diego, California.

(SEAL) By SARA M. HARRISON, Deputy.

I HEREBY CERTIFY that the foregoing ordinance was not finally passed until six calendar days had elapsed between the day of its introduction and the day of its final passage, to-wit, on the 8th day of May, 1958, and on the 15th day of May, 1958.

I FURTHER CERTIFY that the reading of said ordinance in full prior to its final passage was dispensed with by a vote of not less than four members of the Council, and that there was available for the consideration of each member of the Council prior to the day of its final passage a written or printed copy of said ordinance.

PHILLIP ACKER,
City Clerk of The City of
San Diego, California.
By SARA M. HARRISON,
Deputy.

5/22 Deputy.

J. A. Denton, being duly sworn, deposes and says: That he is a resident of the County of San Diego, State of California, over twenty-one years of age, and not interested as a party or otherwise in the above-named matter.

That he is the principal clerk of the printers of The San Diego Union, a newspaper published daily in the City of San Diego, County of San Diego, State of California, and of general circulation in said City; that as such principal clerk he has charge of all the advertisements published in said newspaper; that the said ORDINANCE

of which the annexed clipping is a copy, has been published in said newspaper for the period of ONE (1) days to-wit: upon the 22nd

days of May, 1958, and upon the

days of

1958, and that said publication was made in the said newspaper proper, and not in a supplement thereof.

J. A. Denton

Subscribed and sworn to before me, this 27th

day of May, A.D. 1958.

PHILLIP ACKER

City Clerk of the City of San Diego, California

(Seal) By Evelyn L. Worrell
Deputy.

ORDINANCE NO. 7869
(New Series)

AN ORDINANCE APPROPRIATING THE SUM OF \$1,056.00
OUT OF THE CAPITAL OUTLAY FUND OF THE CITY OF
SAN DIEGO FOR THE PURPOSE OF PROVIDING FUNDS
FOR PAVING A PORTION OF LA JOLLA MESA DRIVE.


BE IT ORDAINED, By the Council of The City of San
Diego, as follows:

Section 1. That the sum of One Thousand Fifty-six
and no/100 Dollars (\$1,056.00), or so much thereof as may
be necessary, be, and the same is hereby set aside and ap-
propriated out of the Capital Outlay Fund of the City of
San Diego, for the purpose only and exclusively of provid-
ing funds for reimbursing the subdivider for additional
paving required on La Jolla Mesa Drive, adjacent to the La
Jolla Mesa Terrace Subdivision, in the City of San Diego,
California.

Section 2. This ordinance shall take effect and be
in force on the thirty-first day from and after its pas-
sage.

Presented by _____

Approved as
to form by J. F. BAPPAUL, City Attorney,

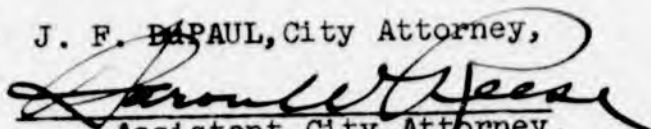By 
Assistant City Attorney.

M/5/5/58

01041

I HEREBY CERTIFY that the money required for the appropriation made and/or indebtedness and/or obligation incurred by reason of the provisions of the foregoing ordinance is in the Treasury, and that it is otherwise unencumbered.

Dated

5-5-58

Fred W. Lawrence

Auditor and Comptroller of The City of San Diego, California

By

S. Johnston

Deputy.

Passed and adopted by The Council of The City of San Diego on

MAY 15 1958

by the following vote:

Councilmen	Yeas	Nays	Excused	Absent
Ross G. Tharp	<input type="checkbox"/>	<input type="checkbox"/>	<input type="checkbox"/>	<input checked="" type="checkbox"/>
Dudley D. Williams	<input checked="" type="checkbox"/>	<input type="checkbox"/>	<input type="checkbox"/>	<input type="checkbox"/>
Chester E. Schneider	<input checked="" type="checkbox"/>	<input type="checkbox"/>	<input type="checkbox"/>	<input type="checkbox"/>
George Kerrigan	<input type="checkbox"/>	<input type="checkbox"/>	<input type="checkbox"/>	<input checked="" type="checkbox"/>
Frank E. Curran	<input checked="" type="checkbox"/>	<input type="checkbox"/>	<input type="checkbox"/>	<input type="checkbox"/>
Justin C. Evenson	<input type="checkbox"/>	<input type="checkbox"/>	<input type="checkbox"/>	<input checked="" type="checkbox"/>
Mayor Charles C. Dail	<input checked="" type="checkbox"/>	<input type="checkbox"/>	<input type="checkbox"/>	<input type="checkbox"/>

Authenticated by:

Charles Dail

Mayor of The City of San Diego, California

(Seal)

PHILLIP ACKER

City Clerk of The City of San Diego, California

By

Sara M. Harrison

Deputy

I HEREBY CERTIFY that the foregoing ordinance was not finally passed until six calendar days had elapsed between the day of its introduction and the day of its final passage, to-wit, on

MAY 8 1958

MAY 15 1958

~~I FURTHER CERTIFY that said ordinance was read in full prior to its final passage.~~

I FURTHER CERTIFY that the reading of said ordinance in full prior to its final passage was dispensed with by a vote of not less than four members of the Council, and that there was available for the consideration of each member of the Council prior to the day of its final passage a written or printed copy of said ordinance.

PHILLIP ACKER

City Clerk of The City of San Diego, California

(Seal)

By

Sara M. Harrison

Deputy.

I HEREBY CERTIFY that the foregoing ordinance was passed on the day of its introduction, to-wit, on _____, said ordinance being of the kind and character authorized for passage on its introduction by Section 16 of the Charter.

I FURTHER CERTIFY that the final reading of said ordinance was in full.

I FURTHER CERTIFY that the reading of said ordinance in full was dispensed with by a vote of not less than four members of the Council, and that there was available for the consideration of each member of the Council prior to the day of its passage a written or printed copy of said ordinance.

City Clerk of The City of San Diego, California

(Seal)

By

Deputy.

Office of the City Clerk, San Diego, California

Document Number

571747

Filed

MAY -7 1958

Ordinance Number

7863

Adopted

MAY 15 1958

Goes into effect

Recorded on microfilm roll number:

149 132

7870

ORDINANCE NO. _____
(New Series)

AN ORDINANCE APPROPRIATING THE SUM OF \$925.00
OUT OF THE CAPITAL OUTLAY FUND OF THE CITY OF
SAN DIEGO FOR THE PURPOSE OF PROVIDING FUNDS
FOR PAVING A PORTION OF LA JOLLA MESA DRIVE
ADJACENT TO LA JOLLA BUTTERFIELD ESTATES SUB-
DIVISION.

BE IT ORDAINED, By the Council of The City of San
diego, as follows:

Section 1. That the sum of Nine Hundred Twenty-five
Dollars (\$925.00), or so much thereof as may be necessary,
be, and the same is hereby set aside and appropriated out
of the Capital Outlay Fund of The City of San Diego, for
the purpose only and exclusively of providing funds for
reimbursing the subdivider for additional paving required
on La Jolla Mesa Drive, adjacent to the La Jolla Butter-
field Estates Subdivision, in the City of San Diego, Cali-
fornia.

Section 2. This ordinance shall take effect and be
in force on the thirty-first day from and after its pas-
sage.

Presented by

George E. Bean

Approved as

to form by J. F. DiPAUL, City Attorney,

By

Shirley L. Deese
Assistant City Attorney.

M/5/5/58

01013

I HEREBY CERTIFY that the money required for the appropriation made and/or indebtedness and/or obligation incurred by reason of the provisions of the foregoing ordinance is in the Treasury, and that it is otherwise unencumbered.

Dated 5-5-58

Fred W. Lawrence
Auditor and Comptroller of The City of San Diego, California

By [Signature] Deputy

Passed and adopted by The Council of The City of San Diego on
by the following vote:

MAY 15 1958

Councilmen	Yeas	Nays	Excused	Absent
Ross G. Tharp	<input type="checkbox"/>	<input type="checkbox"/>	<input type="checkbox"/>	<input checked="" type="checkbox"/>
Dudley D. Williams	<input checked="" type="checkbox"/>	<input type="checkbox"/>	<input type="checkbox"/>	<input type="checkbox"/>
Chester E. Schneider	<input checked="" type="checkbox"/>	<input type="checkbox"/>	<input type="checkbox"/>	<input type="checkbox"/>
George Kerrigan	<input type="checkbox"/>	<input type="checkbox"/>	<input type="checkbox"/>	<input checked="" type="checkbox"/>
Frank E. Curran	<input checked="" type="checkbox"/>	<input type="checkbox"/>	<input type="checkbox"/>	<input type="checkbox"/>
Justin C. Evenson	<input type="checkbox"/>	<input type="checkbox"/>	<input type="checkbox"/>	<input checked="" type="checkbox"/>
Mayor Charles C. Dail	<input checked="" type="checkbox"/>	<input type="checkbox"/>	<input type="checkbox"/>	<input type="checkbox"/>

Authenticated by:

Charles Dail
Mayor of The City of San Diego, California

(Seal)

PHILLIP ACKER

City Clerk of The City of San Diego, California

By Sarah M. Harrison Deputy

I HEREBY CERTIFY that the foregoing ordinance was not finally passed until six calendar days had elapsed between the day of its introduction and the day of its final passage, to-wit, on MAY 8 1958 and on MAY 15 1958

~~I FURTHER CERTIFY that said ordinance was read in full prior to its final passage.~~

I FURTHER CERTIFY that the reading of said ordinance in full prior to its final passage was dispensed with by a vote of not less than four members of the Council, and that there was available for the consideration of each member of the Council prior to the day of its final passage a written or printed copy of said ordinance.

PHILLIP ACKER

City Clerk of The City of San Diego, California

(Seal)

By Sarah M. Harrison Deputy

I HEREBY CERTIFY that the foregoing ordinance was passed on the day of its introduction, to-wit, on _____, said ordinance being of the kind and character authorized for passage on its introduction by Section 16 of the Charter.

I FURTHER CERTIFY that the final reading of said ordinance was in full.

I FURTHER CERTIFY that the reading of said ordinance in full was dispensed with by a vote of not less than four members of the Council, and that there was available for the consideration of each member of the Council prior to the day of its passage a written or printed copy of said ordinance.

City Clerk of The City of San Diego, California

(Seal)

By _____ Deputy

Office of the City Clerk, San Diego, California

Document Number 571748 Filed MAY -7 1958

Ordinance Number 7870 Adopted MAY 15 1958

Goes into effect _____

Recorded on microfilm roll number: 149 133

Old - N.S. 7871 - N.S. 7880

1958

ORDINANCE NO. 7871
(New Series)

AN ORDINANCE APPROPRIATING THE SUM OF \$2,000.00 OUT OF THE CAPITAL OUTLAY FUND OF THE CITY OF SAN DIEGO FOR THE PURPOSE OF PURCHASING THE BLANCHARD PROPERTY FOR THE IMPROVEMENT OF MORAGA AVENUE.

BE IT ORDAINED, By the Council of The City of San Diego, as follows:

Section 1. That the sum of Two Thousand Dollars (\$2,000.00), or so much thereof as may be necessary, be, and the same is hereby set aside and appropriated out of the Capital Outlay Fund of The City of San Diego, for the purpose only and exclusively of providing funds for purchase of Parcel 2, Blanchard Property (Condemnation Action 195789), required for the improvement of Moraga Avenue, in the City of San Diego, California.

Section 2. This ordinance shall take effect and be in force on the thirty-first day from and after its passage.

Presented by


George E. Bann

Approved as

to form by J. F. DUBAUL, City Attorney,

By

Frank W. Reese
Assistant City Attorney.

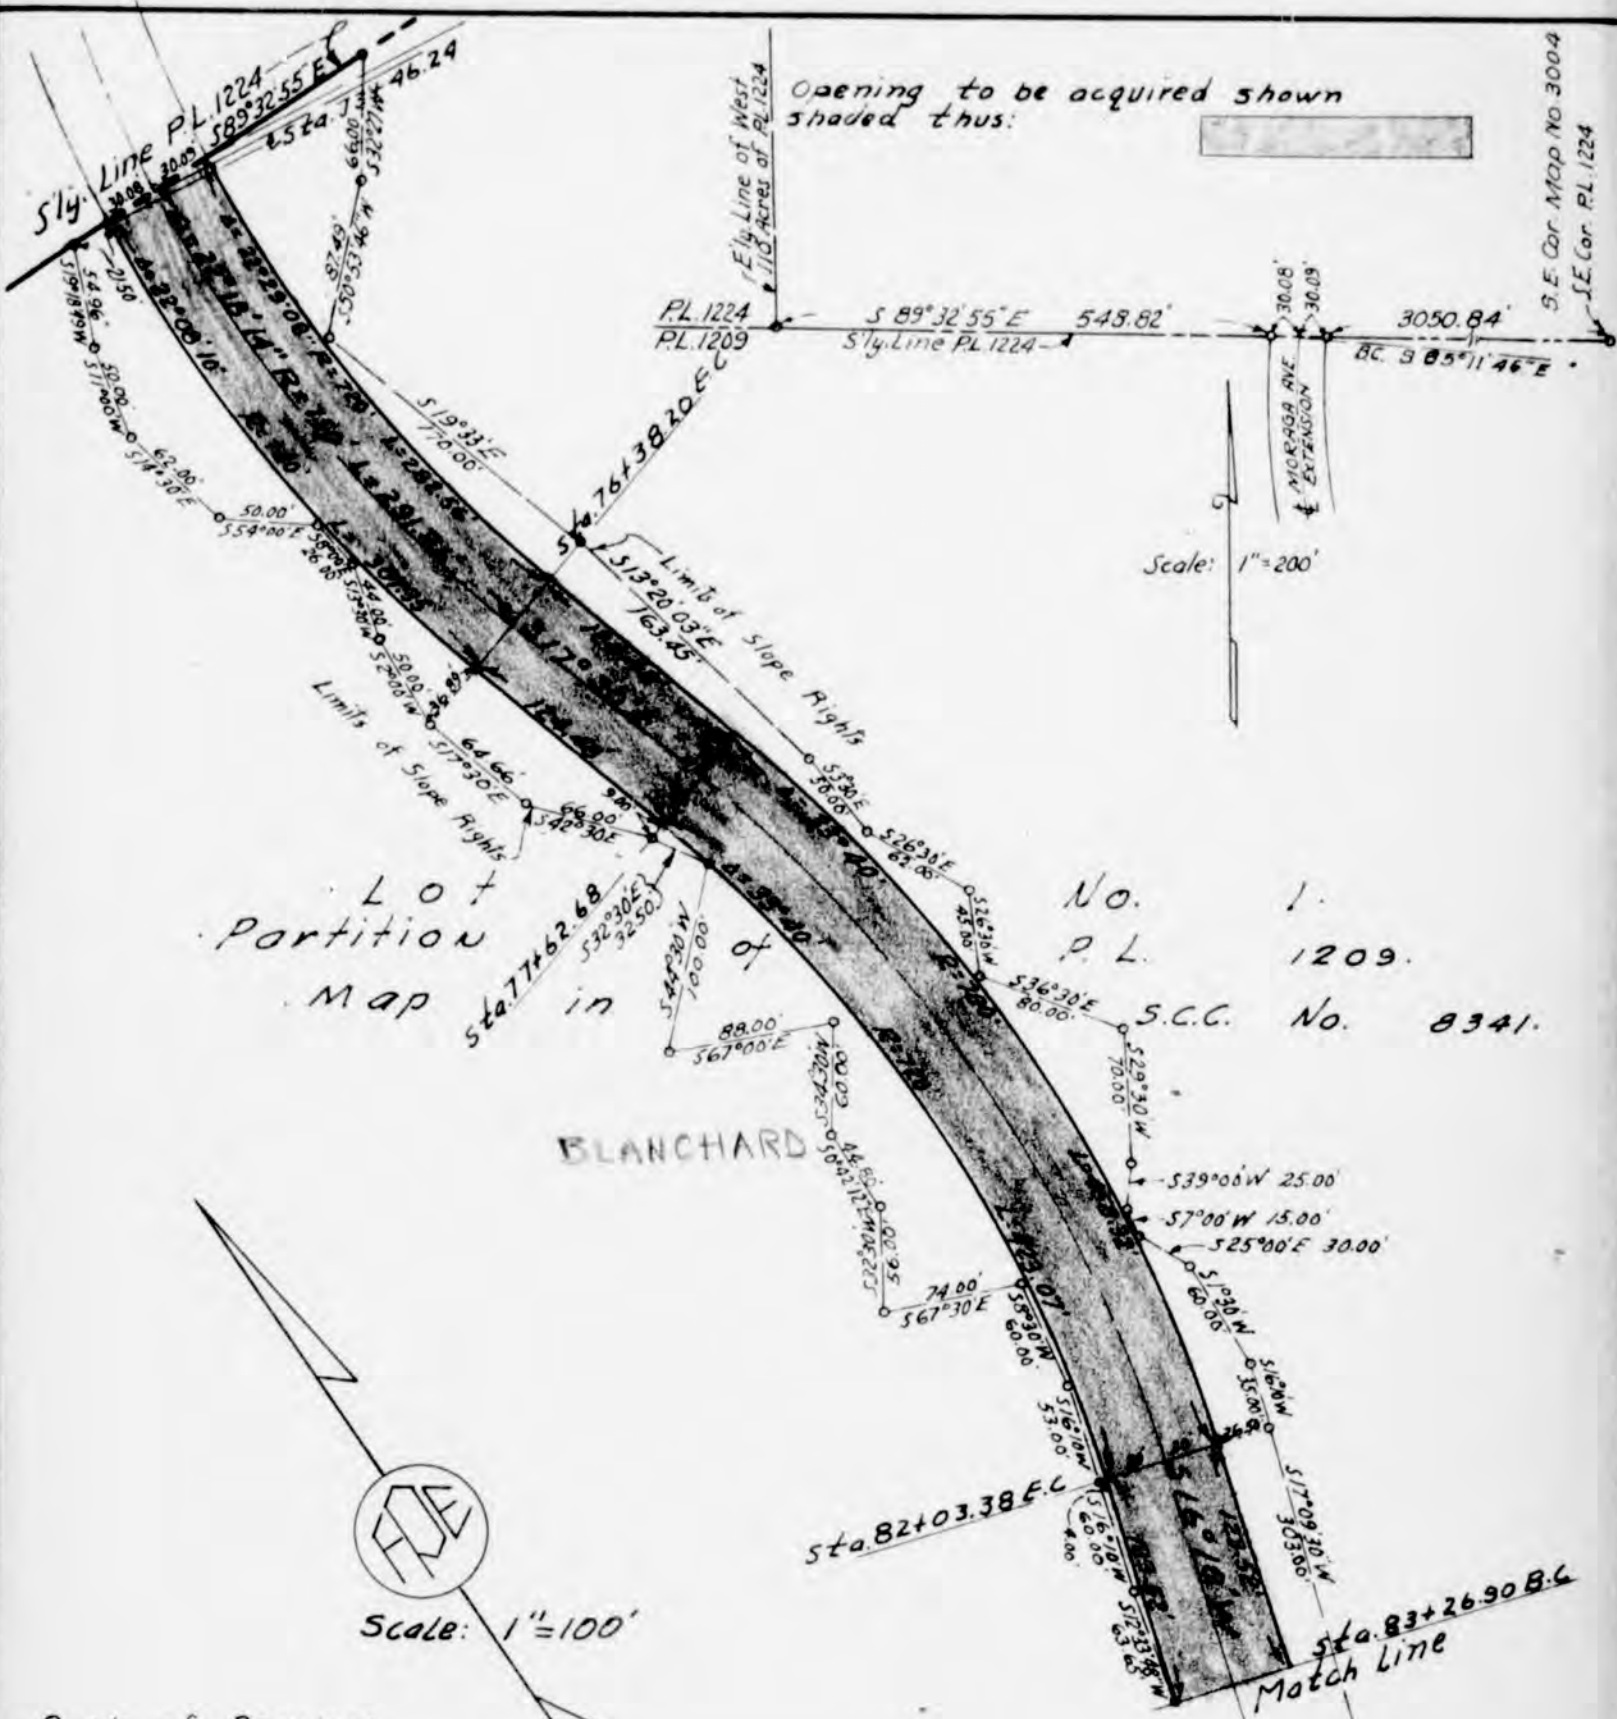

Opening to be acquired shown shaded thus:



Scale: 1"=200'

Lot Partition Map in of

BLANCHARD

No. 1.
P.L. 1209.
S.C.C. No. 8341.

Scale: 1"=100'

Basis of Bearings
South Line of P.L. 1224
as shown on Map
No 3004 ie, N89°32'55"W

1076

SHEET 1 OF 2

D. McKee 12/0/54 HIWAY ENGR. PLANNING DEPT. 12/8/54 RECORDS ENGR. 12/8/54 CONTROL ENGR. 12/7/54 OFFICE ENGR.

DRAWN BY Freeland's Office
CHECKED BY R.E.C.
FIELD BOOKS
al. Jozz
CITY ENGINEER
CITY MANAGER

CITY OF SAN DIEGO - ENGINEERING DEPARTMENT
PLAT SHOWING PROPOSED OPENING
IN P.L. 1209 AND IN HOMELAND VILLAS
TO BE NAMED MORAGA AVENUE

DATE 12/7/54
SCALE AS SHOWN
DRAWING NUMBER
5540-B

Match Line
Sta. 83+26.90 G.C.

Opening to be acquired shown shaded thus:

PLANCHARD

Lot No. 1
Partition of P.L. 1209
Map in S.C.C. No. 8341.

Lot No. 4
Partition of P.L. 1209
Map in S.C.C. No. 8341.


Homeland Villas
Map No. 1010

HOMELAND VILLAS
Map No. 1010

ELIZ. GOODWIN E.T.L.



Basis of Bearings
South Line of P.L. 1224
as shown on Map
No. 3004 ie, N89°32'55"W

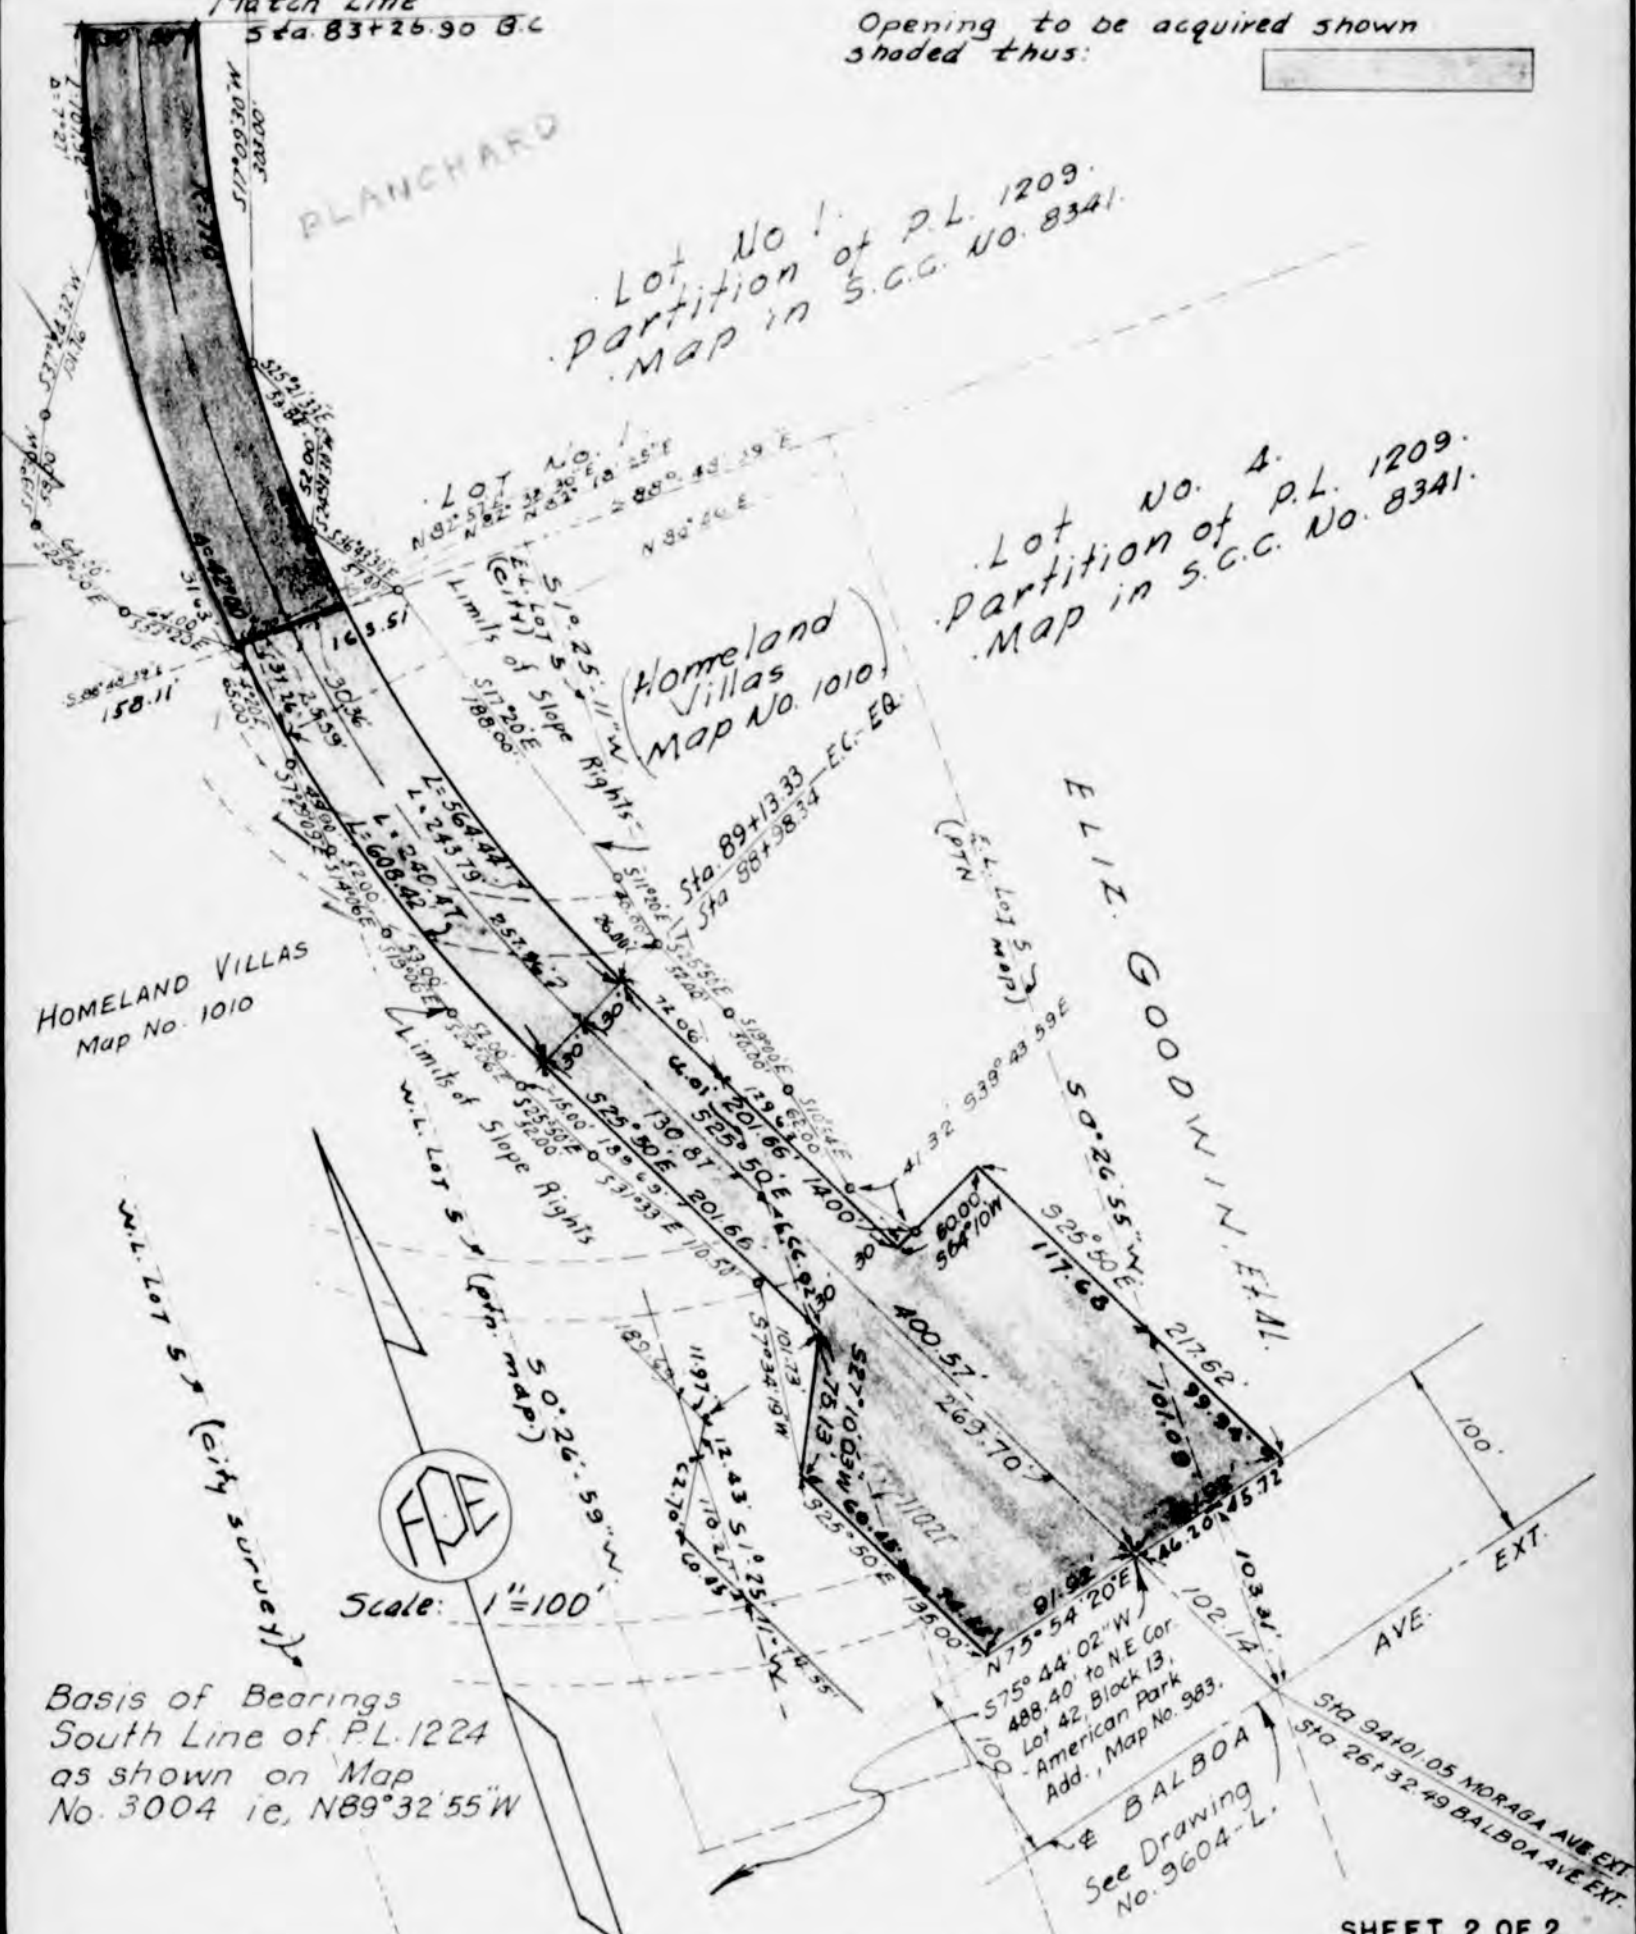

SHEET 2 OF 2

DRAWN BY	
CHECKED BY	REC.
FIELD BOOKS	
	<i>AK Jags</i>
	CITY ENGINEER
	CITY MANAGER

CITY OF SAN DIEGO - ENGINEERING DEPARTMENT
 PLAT SHOWING PROPOSED OPENING
 IN P.L. 1209 AND IN HOMELAND VILLAS
 TO BE NAMED MORAGA AVENUE

DATE	12/7/54
SCALE	AS SHOWN
DRAWING NUMBER	5541-B

I HEREBY CERTIFY that the money required for the appropriation made and/or indebtedness and/or obligation incurred by reason of the provisions of the foregoing ordinance is in the Treasury, and that it is otherwise unencumbered.

Dated 5-5-58

Fred W. Lawrence
Auditor and Comptroller of The City of San Diego, California

By [Signature] Deputy.

Passed and adopted by The Council of The City of San Diego on **MAY 15 1958**
by the following vote:

Councilmen	Yeas	Nays	Excused	Absent
Ross G. Tharp	<input type="checkbox"/>	<input type="checkbox"/>	<input type="checkbox"/>	<input checked="" type="checkbox"/>
Dudley D. Williams	<input checked="" type="checkbox"/>	<input type="checkbox"/>	<input type="checkbox"/>	<input type="checkbox"/>
Chester E. Schneider	<input checked="" type="checkbox"/>	<input type="checkbox"/>	<input type="checkbox"/>	<input type="checkbox"/>
George Kerrigan	<input type="checkbox"/>	<input type="checkbox"/>	<input type="checkbox"/>	<input checked="" type="checkbox"/>
Frank E. Curran	<input checked="" type="checkbox"/>	<input type="checkbox"/>	<input type="checkbox"/>	<input type="checkbox"/>
Justin C. Evenson	<input type="checkbox"/>	<input type="checkbox"/>	<input type="checkbox"/>	<input checked="" type="checkbox"/>
Mayor Charles C. Dail	<input checked="" type="checkbox"/>	<input type="checkbox"/>	<input type="checkbox"/>	<input type="checkbox"/>

Authenticated by:

Charles C. Dail
Mayor of The City of San Diego, California

(Seal)

PHILLIP ACKER

City Clerk of The City of San Diego, California

By Sara M. Harrison Deputy

I HEREBY CERTIFY that the foregoing ordinance was not finally passed until six calendar days had elapsed between the day of its introduction and the day of its final passage, to-wit, on MAY 8 1958, and on MAY 15 1958.

~~I FURTHER CERTIFY that said ordinance was read in full prior to its final passage.~~

I FURTHER CERTIFY that the reading of said ordinance in full prior to its final passage was dispensed with by a vote of not less than four members of the Council, and that there was available for the consideration of each member of the Council prior to the day of its final passage a written or printed copy of said ordinance.

PHILLIP ACKER

City Clerk of The City of San Diego, California

(Seal)

By Sara M. Harrison Deputy.

I HEREBY CERTIFY that the foregoing ordinance was passed on the day of its introduction, to-wit, on _____, said ordinance being of the kind and character authorized for passage on its introduction by Section 16 of the Charter.

I FURTHER CERTIFY that the final reading of said ordinance was in full.

I FURTHER CERTIFY that the reading of said ordinance in full was dispensed with by a vote of not less than four members of the Council, and that there was available for the consideration of each member of the Council prior to the day of its passage a written or printed copy of said ordinance.

City Clerk of The City of San Diego, California

(Seal)

By _____ Deputy.

Office of the City Clerk, San Diego, California	
Document Number 571749	Filed MAY -7 1958
Ordinance Number 7871	Adopted MAY 15 1958
Goes into effect _____	
Recorded on microfilm roll number: 149 134	

ORDINANCE NO. 7872
(New Series)

AN ORDINANCE APPROPRIATING THE SUM OF \$30,500.00
OUT OF THE CAPITAL OUTLAY FUND OF THE CITY OF
SAN DIEGO FOR THE PURPOSE OF PURCHASING A
PORTION OF PUEBLO LOT 1209 TO BE USED FOR THE
SITE OF THE PUBLIC WORKS SERVICE YARD.

BE IT ORDAINED, By the Council of The City of San Diego,
as follows:

Section 1. That the sum of Thirty Thousand Five Hundred
Dollars (\$30,500.00), or so much thereof as may be necessary,
be, and the same is hereby set aside and appropriated out of
the Capital Outlay Fund of The City of San Diego, for the pur-
pose only and exclusively of providing funds for purchasing a
portion of Pueblo Lot 1209, designated "Parcel 1--Blanchard
Property), to be used for the site of the Public Works Service
Yard.

Section 2. This ordinance shall take effect and be in
force on the thirty-first day from and after its passage.

CITY OF SAN DIEGO
JUL 7 10 56 AM 1958
RECEIVED

Presented by George E. Beaman

Approved as
to form by J. F. DUPAUL, City Attorney,

By Frank W. [Signature]
Assistant City Attorney.

Area remaining
54.00 Acres

P.L. 1224

Parcel
1
14.17 Acres

Parcel
2
324 Acres

LOT 2
953' NORTH
1289'

LOT 4

E. 1/2 LOT 5

MORAGA AVENUE

PARTITION OF P.L. 1209

Roll Dwg. No. 169

LOT 1

HOMELAND VILLAS

MAP NO. 1010

EL CANTO

DESCANSO

MORENA BOULEVARD

LOT 29

1406.7'
A.T. & S.F. RR.
1055.4'
A.T. & S.F. RR.
1028.3'

P.L. 1788
EXHIBIT "B"

Property to be acquired, dedicated for street purposes,
and named, is shown shaded thus.

DRAWN BY G. Conklin
CHECKED BY JK
FIELD BOOK
W. J. Fogg
CITY ENGINEER
CITY MANAGER

CITY OF SAN DIEGO - ENGINEERING DEPARTMENT
Plat showing property to be acquired in
Lot 1, Pueblo Lot 1209 for the construction of
Morena Boulevard.
01050

DATE 12/10/56
SCALE 1 inch = 300 feet
DRAWING NUMBER
6349 - B

I HEREBY CERTIFY that the money required for the appropriation made and/or indebtedness and/or obligation incurred by reason of the provisions of the foregoing ordinance is in the Treasury, and that it is otherwise unencumbered.

Dated 5-5-58

Fred W. Lawrence
Auditor and Comptroller of The City of San Diego, California

By John [unclear] Deputy.

Passed and adopted by The Council of The City of San Diego on **MAY 15 1958**
by the following vote:

Councilmen	Yeas	Nays	Excused	Absent
Ross G. Tharp	<input type="checkbox"/>	<input type="checkbox"/>	<input type="checkbox"/>	<input checked="" type="checkbox"/>
Dudley D. Williams	<input checked="" type="checkbox"/>	<input type="checkbox"/>	<input type="checkbox"/>	<input type="checkbox"/>
Chester E. Schneider	<input checked="" type="checkbox"/>	<input type="checkbox"/>	<input type="checkbox"/>	<input type="checkbox"/>
George Kerrigan	<input type="checkbox"/>	<input type="checkbox"/>	<input type="checkbox"/>	<input checked="" type="checkbox"/>
Frank E. Curran	<input checked="" type="checkbox"/>	<input type="checkbox"/>	<input type="checkbox"/>	<input type="checkbox"/>
Justin C. Evenson	<input type="checkbox"/>	<input type="checkbox"/>	<input type="checkbox"/>	<input checked="" type="checkbox"/>
Mayor Charles C. Dail	<input checked="" type="checkbox"/>	<input type="checkbox"/>	<input type="checkbox"/>	<input type="checkbox"/>

Authenticated by:

Charles Dail
Mayor of The City of San Diego, California

(Seal)

PHILLIP ACKER

City Clerk of The City of San Diego, California

By Sarah M. Harrison Deputy

I HEREBY CERTIFY that the foregoing ordinance was not finally passed until six calendar days had elapsed between the day of its introduction and the day of its final passage, to-wit, on **MAY 8 1958**
MAY 15 1958, and on _____.

~~I FURTHER CERTIFY that said ordinance was read in full prior to its final passage.~~

I FURTHER CERTIFY that the reading of said ordinance in full prior to its final passage was dispensed with by a vote of not less than four members of the Council, and that there was available for the consideration of each member of the Council prior to the day of its final passage a written or printed copy of said ordinance.

PHILLIP ACKER

City Clerk of The City of San Diego, California

(Seal)

By Sarah M. Harrison Deputy.

I HEREBY CERTIFY that the foregoing ordinance was passed on the day of its introduction, to-wit, on _____, said ordinance being of the kind and character authorized for passage on its introduction by Section 16 of the Charter.

I FURTHER CERTIFY that the final reading of said ordinance was in full.

I FURTHER CERTIFY that the reading of said ordinance in full was dispensed with by a vote of not less than four members of the Council, and that there was available for the consideration of each member of the Council prior to the day of its passage a written or printed copy of said ordinance.

City Clerk of The City of San Diego, California

(Seal)

By _____ Deputy.

Office of the City Clerk, San Diego, California

Document Number **571750** Filed **MAY -7 1958**

Ordinance Number **7872** Adopted **MAY 15 1958**

Goes into effect _____

Recorded on microfilm roll number: **149 135**

ORDINANCE NO. 7873
(New Series)

AN ORDINANCE APPROPRIATING THE SUM OF \$13,576.00 OUT OF THE CAPITAL OUTLAY FUND OF THE CITY OF SAN DIEGO, WATER PURPOSES (FUND 245-2), FOR THE PURPOSE OF REIMBURSING WATER DEPARTMENT FUND 500 FOR INSTALLING WATER MAINS ON PORTION OF 30TH STREET.

BE IT ORDAINED, By the Council of The City of San Diego, as follows:

Section 1. That the sum of Thirteen Thousand Five Hundred Seventy-six Dollars (\$13,576.00) be, and the same is hereby set aside and appropriated out of the Capital Outlay Fund - Water Purposes (Fund 245-2) - of The City of San Diego, for the purpose only and exclusively of providing funds for construction costs of installing water mains on 30th Street, from Upas Street to Redwood Street, in the City of San Diego, California.

Section 2. That the City Auditor is hereby authorized to transfer all or any portion of the aforesaid amount to Water Department Fund 500 as may be necessary to reimburse said fund for money expended therefrom for the project set forth in Section 1 hereof.

Section 3. This ordinance shall take effect and be in force on the thirty-first day from and after its passage.

Presented by George E. Bean

Approved as
to form by J. F. DuPAUL, City Attorney,

By Armand J. [Signature]
Assistant City Attorney.

01052

M/5/5/58

I HEREBY CERTIFY that the money required for the appropriation made and/or indebtedness and/or obligation incurred by reason of the provisions of the foregoing ordinance is in the Treasury, and that it is otherwise unencumbered.

Dated 5-5-58

Fred W. Lawrence
Auditor and Comptroller of The City of San Diego, California

By [Signature] Deputy.

Passed and adopted by The Council of The City of San Diego on **MAY 15 1958**
by the following vote:

Councilmen	Yeas	Nays	Excused	Absent
Ross G. Tharp	<input type="checkbox"/>	<input type="checkbox"/>	<input type="checkbox"/>	<input checked="" type="checkbox"/>
Dudley D. Williams	<input checked="" type="checkbox"/>	<input type="checkbox"/>	<input type="checkbox"/>	<input type="checkbox"/>
Chester E. Schneider	<input checked="" type="checkbox"/>	<input type="checkbox"/>	<input type="checkbox"/>	<input type="checkbox"/>
George Kerrigan	<input type="checkbox"/>	<input type="checkbox"/>	<input type="checkbox"/>	<input checked="" type="checkbox"/>
Frank E. Curran	<input checked="" type="checkbox"/>	<input type="checkbox"/>	<input type="checkbox"/>	<input type="checkbox"/>
Justin C. Evenson	<input type="checkbox"/>	<input type="checkbox"/>	<input type="checkbox"/>	<input checked="" type="checkbox"/>
Mayor Charles C. Dail	<input checked="" type="checkbox"/>	<input type="checkbox"/>	<input type="checkbox"/>	<input type="checkbox"/>

Authenticated by:

Charles Dail
Mayor of The City of San Diego, California

(Seal)

PHILLIP ACKER

City Clerk of The City of San Diego, California

By [Signature] Deputy

I HEREBY CERTIFY that the foregoing ordinance was not finally passed until six calendar days had elapsed between the day of its introduction and the day of its final passage, to-wit, on MAY 8 1958, and on MAY 15 1958.

~~I FURTHER CERTIFY that said ordinance was read in full prior to its final passage.~~

I FURTHER CERTIFY that the reading of said ordinance in full prior to its final passage was dispensed with by a vote of not less than four members of the Council, and that there was available for the consideration of each member of the Council prior to the day of its final passage a written or printed copy of said ordinance.

PHILLIP ACKER

City Clerk of The City of San Diego, California

By [Signature] Deputy.

(Seal)

I HEREBY CERTIFY that the foregoing ordinance was passed on the day of its introduction, to-wit, on _____, said ordinance being of the kind and character authorized for passage on its introduction by Section 16 of the Charter.

I FURTHER CERTIFY that the final reading of said ordinance was in full.

I FURTHER CERTIFY that the reading of said ordinance in full was dispensed with by a vote of not less than four members of the Council, and that there was available for the consideration of each member of the Council prior to the day of its passage a written or printed copy of said ordinance.

City Clerk of The City of San Diego, California

(Seal)

By _____ Deputy.

Office of the City Clerk, San Diego, California

Document Number **571751** Filed **MAY -7 1958**

Ordinance Number **7873** Adopted **MAY 15 1958**

Goes into effect _____

Recorded on microfilm roll number: **149 136**

ORDINANCE NO. 7574
(New Series)

AN ORDINANCE APPROPRIATING THE SUM OF \$37,500.00 OUT OF THE UNAPPROPRIATED BALANCE FUND OF THE CITY OF SAN DIEGO FOR THE PURPOSE OF PROVIDING FUNDS FOR CERTAIN EXPENSES IN CONNECTION WITH FIESTA DEL PACIFICO.

BE IT ORDAINED, By the Council of The City of San Diego, as follows:

Section 1. That the sum of Thirty-seven Thousand Five Hundred Dollars (\$37,500.00), or so much thereof as may be necessary, be, and the same is hereby set aside and appropriated out of the Unappropriated Balance Fund of The City of San Diego, for the purpose only and exclusively of providing funds for defraying certain expenses in connection with the Fiesta del Pacifico.

Section 2. This ordinance shall take effect and be in force on the thirty-first day from and after its passage.

Presented by George E. Bean

Approved as to form by J. F. DUPAUL, City Attorney,

J. F. Dupaul
Assistant City Attorney.

M/5/8/58

01051

I HEREBY CERTIFY that the money required for the appropriation made and/or indebtedness and/or obligation incurred by reason of the provisions of the foregoing ordinance is in the Treasury, and that it is otherwise unencumbered.

Dated May 9, 1958

Fred W. Lawrence

Auditor and Comptroller of The City of San Diego, California

By *Murray Johnston* Deputy.

MAY 20 1958

Passed and adopted by The Council of The City of San Diego on by the following vote:

Councilmen	Yeas	Nays	Excused	Absent
Ross G. Tharp	<input checked="" type="checkbox"/>	<input type="checkbox"/>	<input type="checkbox"/>	<input type="checkbox"/>
Dudley D. Williams	<input checked="" type="checkbox"/>	<input type="checkbox"/>	<input type="checkbox"/>	<input type="checkbox"/>
Chester E. Schneider	<input checked="" type="checkbox"/>	<input type="checkbox"/>	<input type="checkbox"/>	<input type="checkbox"/>
George Kerrigan	<input checked="" type="checkbox"/>	<input type="checkbox"/>	<input type="checkbox"/>	<input type="checkbox"/>
Frank E. Curran	<input checked="" type="checkbox"/>	<input type="checkbox"/>	<input type="checkbox"/>	<input type="checkbox"/>
Justin C. Evenson	<input checked="" type="checkbox"/>	<input type="checkbox"/>	<input type="checkbox"/>	<input type="checkbox"/>
Mayor Charles C. Dail	<input checked="" type="checkbox"/>	<input type="checkbox"/>	<input type="checkbox"/>	<input type="checkbox"/>

Authenticated by:

Charles C. Dail

Mayor of The City of San Diego, California

PHILLIP ACKER

City Clerk of The City of San Diego, California

By *Sara M. Thurston* Deputy

(Seal)

I HEREBY CERTIFY that the foregoing ordinance was not finally passed until six calendar days had elapsed between the day of its introduction and the day of its final passage, to-wit, on MAY 13 1958, and on MAY 20 1958

~~I FURTHER CERTIFY that said ordinance was read in full prior to its final passage.~~

I FURTHER CERTIFY that the reading of said ordinance in full prior to its final passage was dispensed with by a vote of not less than four members of the Council, and that there was available for the consideration of each member of the Council prior to the day of its final passage a written or printed copy of said ordinance.

PHILLIP ACKER

City Clerk of The City of San Diego, California

By *Sara M. Thurston* Deputy.

(Seal)

I HEREBY CERTIFY that the foregoing ordinance was passed on the day of its introduction, to-wit, on _____, said ordinance being of the kind and character authorized for passage on its introduction by Section 16 of the Charter.

I FURTHER CERTIFY that the final reading of said ordinance was in full.

I FURTHER CERTIFY that the reading of said ordinance in full was dispensed with by a vote of not less than four members of the Council, and that there was available for the consideration of each member of the Council prior to the day of its passage a written or printed copy of said ordinance.

City Clerk of The City of San Diego, California

By _____ Deputy.

(Seal)

Office of the City Clerk, San Diego, California

Document Number 571965 Filed MAY 12 1958

Ordinance Number 7874 Adopted MAY 20 1958

Goes into effect _____

Recorded on microfilm roll number: 149 246

ORDINANCE NO. 7875
(New Series)

AN ORDINANCE APPROPRIATING THE SUM OF \$200,000.00 OUT OF THE CAPITAL OUTLAY FUND OF THE CITY OF SAN DIEGO FOR THE PURCHASE OF PROPERTY NEEDED FOR THE NORTHERLY EXTENSION OF WABASH BOULEVARD.

BE IT ORDAINED, By the Council of The City of San Diego, as follows:

Section 1. That the sum of Two Hundred Thousand Dollars (\$200,000.00), or so much thereof as may be necessary, be, and the same is hereby set aside and appropriated out of the Capital Outlay Fund of The City of San Diego, for the purpose only and exclusively, of providing funds for the purchase of property in connection with the northerly extension of Wabash Boulevard, from Monroe Avenue to intersect with Ward Road, in the City of San Diego, California.

Section 2. This ordinance shall take effect and be in force on the thirty-first day from and after its passage.

Presented by George E. Bean

Approved as
to form by J. F. DuPAUL, City Attorney,

By Paul W. Gear
Assistant City Attorney.

01056

I HEREBY CERTIFY that the money required for the appropriation made and/or indebtedness and/or obligation incurred by reason of the provisions of the foregoing ordinance is in the Treasury, and that it is otherwise unencumbered.

Dated 5-9-58

Fred W. Lawrence

Auditor and Comptroller of The City of San Diego, California

By *Stewart J. ...* Deputy.

Passed and adopted by The Council of The City of San Diego on by the following vote:

MAY 20 1958

Councilmen	Yeas	Nays	Excused	Absent
Ross G. Tharp	<input checked="" type="checkbox"/>	<input type="checkbox"/>	<input type="checkbox"/>	<input type="checkbox"/>
Dudley D. Williams	<input checked="" type="checkbox"/>	<input type="checkbox"/>	<input type="checkbox"/>	<input type="checkbox"/>
Chester E. Schneider	<input checked="" type="checkbox"/>	<input type="checkbox"/>	<input type="checkbox"/>	<input type="checkbox"/>
George Kerrigan	<input checked="" type="checkbox"/>	<input type="checkbox"/>	<input type="checkbox"/>	<input type="checkbox"/>
Frank E. Curran	<input checked="" type="checkbox"/>	<input type="checkbox"/>	<input type="checkbox"/>	<input type="checkbox"/>
Justin C. Evenson	<input checked="" type="checkbox"/>	<input type="checkbox"/>	<input type="checkbox"/>	<input type="checkbox"/>
Mayor Charles C. Dail	<input checked="" type="checkbox"/>	<input type="checkbox"/>	<input type="checkbox"/>	<input type="checkbox"/>

Authenticated by:

Charles Dail

Mayor of The City of San Diego, California

(Seal)

PHILLIP ACKER

City Clerk of The City of San Diego, California

By *Sarah M. Harrison* Deputy

I HEREBY CERTIFY that the foregoing ordinance was not finally passed until six calendar days had elapsed between the day of its introduction and the day of its final passage, to-wit, on MAY 13 1958, and on MAY 20 1958.

~~I FURTHER CERTIFY that said ordinance was read in full prior to its final passage.~~

I FURTHER CERTIFY that the reading of said ordinance in full prior to its final passage was dispensed with by a vote of not less than four members of the Council, and that there was available for the consideration of each member of the Council prior to the day of its final passage a written or printed copy of said ordinance.

PHILLIP ACKER

City Clerk of The City of San Diego, California

(Seal)

By *Sarah M. Harrison* Deputy

I HEREBY CERTIFY that the foregoing ordinance was passed on the day of its introduction, to-wit, on _____, said ordinance being of the kind and character authorized for passage on its introduction by Section 16 of the Charter.

I FURTHER CERTIFY that the final reading of said ordinance was in full.

I FURTHER CERTIFY that the reading of said ordinance in full was dispensed with by a vote of not less than four members of the Council, and that there was available for the consideration of each member of the Council prior to the day of its passage a written or printed copy of said ordinance.

City Clerk of The City of San Diego, California

(Seal)

By _____ Deputy.

Office of the City Clerk, San Diego, California

Document Number 571966 Filed _____

Ordinance Number 7825 Adopted MAY 20 1958

Goes into effect _____

Recorded on microfilm roll number: 149 247

ORDINANCE NO. 7876
(New Series)

AN ORDINANCE OF THE CITY OF SAN DIEGO, CALIFORNIA, DEDICATING A PORTION OF ESTRELLA PARK, IN SAID CITY, AS A PORTION OF WABASH BOULEVARD; AND RESCINDING ORDINANCE NO. 7845 (NEW SERIES) ADOPTED APRIL 22, 1958.

WHEREAS, the City Manager has recommended the dedication, opening and maintenance of a public street through a portion of Estrella Park in The City of San Diego; and

WHEREAS, the public interest demands such dedication, opening and maintenance of a public street in and through said Park; NOW, THEREFORE,

BE IT ORDAINED by the Council of The City of San Diego, as follows:

Section 1. That pursuant to the provisions of Section 55 of the Charter of The City of San Diego, a public street or highway is hereby dedicated and opened over, through and across that certain portion of Estrella Park in The City of San Diego, more particularly hereinafter described:

All that portion of Estrella Park situated in The City of San Diego, County of San Diego, State of California, as said Park is shown on Amended Map of City Heights, as filed in the Office of the Recorder of said San Diego County, as Map 1007, and lying Easterly of the following described line:

Beginning at the northwesterly corner of Lot 4 in Block 36 of Lexington Park according to Map thereof number 1696 as filed in the office of said County Recorder, thence Southwesterly in a direct line to the Southwesterly corner of Lot 6, in Block 32, of said Lexington Park.

Section 2. That the property hereinabove described is dedicated and named WABASH BOULEVARD.

Section 3. That the City Clerk of said City is hereby authorized and directed to file a certified copy of this ordinance for record in the office of the Recorder of said San Diego County.

Section 4. That Ordinance No. 7845 (New Series) adopted by the Council April 22, 1958, be and the same is hereby rescinded.

Section 5. This ordinance shall take effect and be in force on the thirty-first day from and after its passage.

Presented by *E. F. Gibson*

Approved as
to form by J. F. DuPaul, City Attorney

by *Alan W. Lueders*
Chief Deputy

Recommended by *George E. Brown*
City Manager

Recommended by *J. P. Butler*
for City Planning Commission

Recommended by *M. E. Courser, chief*
for City Fire Department

CITY CLERK
MAY 9 10 51 AM 1958
CITY CLERK

I HEREBY CERTIFY that the money required for the appropriation made and/or indebtedness and/or obligation incurred by reason of the provisions of the foregoing ordinance is in the Treasury, and that it is otherwise unencumbered.

Dated _____ Auditor and Comptroller of The City of San Diego, California

By _____ Deputy.

Passed and adopted by The Council of The City of San Diego on
by the following vote:

MAY 20 1958

Councilmen	Yeas	Nays	Excused	Absent
Ross G. Tharp	<input checked="" type="checkbox"/>	<input type="checkbox"/>	<input type="checkbox"/>	<input type="checkbox"/>
Dudley D. Williams	<input checked="" type="checkbox"/>	<input type="checkbox"/>	<input type="checkbox"/>	<input type="checkbox"/>
Chester E. Schneider	<input checked="" type="checkbox"/>	<input type="checkbox"/>	<input type="checkbox"/>	<input type="checkbox"/>
George Kerrigan	<input checked="" type="checkbox"/>	<input type="checkbox"/>	<input type="checkbox"/>	<input type="checkbox"/>
Frank E. Curran	<input checked="" type="checkbox"/>	<input type="checkbox"/>	<input type="checkbox"/>	<input type="checkbox"/>
Justin C. Evenson	<input checked="" type="checkbox"/>	<input type="checkbox"/>	<input type="checkbox"/>	<input type="checkbox"/>
Mayor Charles C. Dail	<input checked="" type="checkbox"/>	<input type="checkbox"/>	<input type="checkbox"/>	<input type="checkbox"/>

Authenticated by:

Charles Dail

Mayor of The City of San Diego, California

(Seal)

PHILLIP ACKER

City Clerk of The City of San Diego, California

By *Sarah M. Harrison* Deputy

I HEREBY CERTIFY that the foregoing ordinance was not finally passed until six calendar days had elapsed between the day of its introduction and the day of its final passage, to-wit, on MAY 13 1958

and on MAY 20 1958

~~I FURTHER CERTIFY that said ordinance was read in full prior to its final passage.~~

I FURTHER CERTIFY that the reading of said ordinance in full prior to its final passage was dispensed with by a vote of not less than four members of the Council, and that there was available for the consideration of each member of the Council prior to the day of its final passage a written or printed copy of said ordinance.

PHILLIP ACKER

City Clerk of The City of San Diego, California

(Seal)

By *Sarah M. Harrison* Deputy.

I HEREBY CERTIFY that the foregoing ordinance was passed on the day of its introduction, to-wit, on _____ said ordinance being of the kind and character authorized for passage on its introduction by Section 16 of the Charter.

I FURTHER CERTIFY that the final reading of said ordinance was in full.

I FURTHER CERTIFY that the reading of said ordinance in full was dispensed with by a vote of not less than four members of the Council, and that there was available for the consideration of each member of the Council prior to the day of its passage a written or printed copy of said ordinance.

City Clerk of The City of San Diego, California

(Seal)

By _____ Deputy.

Office of the City Clerk, San Diego, California

Document Number 571967 Filed MAY 12 1958

Ordinance Number 7876 Adopted MAY 20 1958

Goes into effect _____

Recorded on microfilm roll number: 149 218

01060

572028

DOCUMENT NO.

Filed

JUN 2 - 1958

City Clerk.

By

Deputy.

Affidavit of Publication

OF

.....

.....

.....

.....

.....

.....

.....

.....

.....

.....

.....

Affidavit of Publication

Affidavit of Publication of
SAN DIEGO UNION

STATE OF CALIFORNIA)
COUNTY OF SAN DIEGO)
CITY OF SAN DIEGO)

2720

ORDINANCE #7876

In the matter of the publication of
(NEW SERIES) ESTRELLA PARK

ORDINANCE NO. 7876 (NEW SERIES)

AN ORDINANCE OF THE CITY OF SAN DIEGO, CALIFORNIA, DEDICATING A PORTION OF ESTRELLA PARK IN SAID CITY, AS A PORTION OF WABASH BOULEVARD; AND RESCINDING ORDINANCE NO. 7845 (NEW SERIES) ADOPTED APRIL 22, 1958.

WHEREAS, the City Manager has recommended the dedication, opening and maintenance of a public street through a portion of Estrella Park in The City of San Diego; and

WHEREAS, the public interest demands such dedication, opening and maintenance of a public street in and through said Park; NOW, THEREFORE,

BE IT ORDAINED by the Council of The City of San Diego, as follows:

Section 1. That pursuant to the provisions of Section 55 of the Charter of The City of San Diego, a public street or highway is hereby dedicated and opened over, through and across that certain portion of Estrella Park in The City of San Diego, more particularly hereinafter described:

All that portion of Estrella Park situated in The City of San Diego, County of San Diego, State of California, as said Park is shown on Amended Map of City Heights, as filed in the Office of the Recorder of said San Diego County, as Map 1007, and lying Easterly of the following described line:

Beginning at the northwesterly corner of Lot 4 in Block 36 of Lexington Park according to Map thereof number 1696 as filed in the office of said County Recorder, thence Southwesterly in a direct line to the Southwesterly corner of Lot 6, in Block 32, of said Lexington Park.

Section 2. That the property hereinabove described is dedicated and named WABASH BOULEVARD.

Section 3. That the City Clerk of said City is hereby authorized and directed to file a certified copy of this ordinance for record in the office of the Recorder of said San Diego County.

Section 4. That Ordinance No. 7845 (New Series) adopted by the Council April 22, 1958, be and the same is hereby rescinded.

Section 5. This ordinance shall take effect and be in force on the thirty-first day from and after its passage.

Passed and adopted by the Council of the City of San Diego, California, this 20th day of May, 1958, by the following vote, to-wit:

YEAS—Councilmen: Tharp, Williams, Schneider, Kerrigan, Curran, Evenson, Mayor Dail.

NAYS—Councilmen. None.

ABSENT—Councilmen. None.

CHARLES C. DAIL,

Mayor of The City

of San Diego, California.

PHILLIP ACKER,

(SEAL) City Clerk of The City

of San Diego, California.

By SARA M. HARRISON, Deputy.

I HEREBY CERTIFY that the foregoing ordinance was not finally passed until six calendar days had elapsed between the day of its introduction and the day of its final passage, to-wit, on the 13th day of May, 1958, and on the 20th day of May, 1958.

I FURTHER CERTIFY that the reading of said ordinance in full prior to its final passage was dispensed with by a vote of not less than four members of the Council, and that there was available for the consideration of each member of the Council prior to the day of its final passage a written or printed copy of said ordinance.

PHILLIP ACKER,

(SEAL) City Clerk of The City

of San Diego, California.

By SARA M. HARRISON,

5/29 Deputy.

J. A. Denton, being duly sworn, deposes and says: That he is a resident of the County of San Diego, State of California, over twenty-one years of age, and not interested as a party or otherwise in the above-named matter.

That he is the principal clerk of the printers of The San Diego Union, a newspaper published daily in the City of San Diego, County of San Diego, State of California, and of general circulation in said City; that as such principal clerk he has charge of all the advertisements published in said newspaper; that the said _____ ORDINANCE _____

of which the annexed clipping is a copy, has been published in said newspaper for the period of _____ ONE (1) _____ days, to-wit: upon the _____ 29th _____

days of _____ May _____, 19 58, and upon the _____

_____ days of _____,

19____, and that said publication was made in the said newspaper proper, and not in a supplement thereof.

J. A. Denton

Subscribed and sworn to before me, this 2nd

day of June, A.D. 1958.

PHILLIP ACKER

City Clerk of the City of San Diego, California

(Seal) By *Courtesy L. Worrell*
Deputy.

7877

ORDINANCE No. _____
(New Series)

AN ORDINANCE AMENDING SECTION 1 OF ORDINANCE No. 7166 (NEW SERIES) OF THE ORDINANCES OF THE CITY OF SAN DIEGO, ADOPTED OCTOBER 4, 1956, AND INCORPORATING A PORTION OF PUEBLO LOT 219 OF THE PUEBLO LANDS OF SAN DIEGO, IN THE CITY OF SAN DIEGO, CALIFORNIA, INTO RC-1A ZONE AS DEFINED BY SECTION 101.0423 OF THE SAN DIEGO MUNICIPAL CODE.

BE IT ORDAINED, by the Council of The City of San Diego, as follows:

Section 1. That Section 1 of Ordinance No. 7166 (New Series) of the ordinances of The City of San Diego, adopted October 4, 1956, and entitled, "An Ordinance incorporating a portion of Pueblo Lot 219 of the Pueblo Lands of San Diego, California, into RC-1A zone, as defined by section 101.0409.2 of the San Diego Municipal Code, and Repealing Ordinance No. 31 (New Series), adopted September 6, 1932, insofar as the same conflicts herewith.", be, and the same is hereby amended to read as follows:

"Section 1. That if, as, and when, and in the event that not later than December 15, 1958, a portion of Pueblo Lot 219 of the Pueblo Lands of San Diego, in The City of San Diego, California, as indicated on Zone Map Drawing No. 738.1, contained in City Clerk's Document No. 540631 is resubdivided and a final subdivision map thereof duly recorded and within such subdivision, provision is made for the installation of public utility services and the dedication of streets, alleys and easements for public use, the provisions of section 101.0423 of the San Diego Municipal Code shall attach and become applicable to the said resubdivided lands and said lands shall be incorporated into RC-1A zone as described by section

01063

101.0423 of the San Diego Municipal Code, the boundary of such zone to be as indicated on Zone Map Drawing No. B-738.1, filed in the office of the City Clerk as Document No. 540631."

Section 2. This ordinance shall take effect and be in force on the thirty-first day from and after its passage.

Presented by _____

APPROVED as
to form by J. F. DuPAUL, City Attorney,

By Alan M. Lustone
Chief Deputy.

RECEIVED
JUN 6 1958
CITY CLERK

I HEREBY CERTIFY that the money required for the appropriation made and/or indebtedness and/or obligation incurred by reason of the provisions of the foregoing ordinance is in the Treasury, and that it is otherwise unencumbered.

Dated u

Auditor and Comptroller of The City of San Diego, California

By [Signature] Deputy.

Passed and adopted by The Council of The City of San Diego on MAY 20 1958
by the following vote:

Councilmen	Yeas	Nays	Excused	Absent
Ross G. Tharp	<input checked="" type="checkbox"/>	<input type="checkbox"/>	<input type="checkbox"/>	<input type="checkbox"/>
Dudley D. Williams	<input checked="" type="checkbox"/>	<input type="checkbox"/>	<input type="checkbox"/>	<input type="checkbox"/>
Chester E. Schneider	<input checked="" type="checkbox"/>	<input type="checkbox"/>	<input type="checkbox"/>	<input type="checkbox"/>
George Kerrigan	<input checked="" type="checkbox"/>	<input type="checkbox"/>	<input type="checkbox"/>	<input type="checkbox"/>
Frank E. Curran	<input checked="" type="checkbox"/>	<input type="checkbox"/>	<input type="checkbox"/>	<input type="checkbox"/>
Justin C. Evenson	<input checked="" type="checkbox"/>	<input type="checkbox"/>	<input type="checkbox"/>	<input type="checkbox"/>
Mayor Charles C. Dail	<input checked="" type="checkbox"/>	<input type="checkbox"/>	<input type="checkbox"/>	<input type="checkbox"/>

Authenticated by:

Charles Dail

Mayor of The City of San Diego, California

PHILLIP ACKER

(Seal)

City Clerk of The City of San Diego, California

By [Signature] Deputy

I HEREBY CERTIFY that the foregoing ordinance was not finally passed until six calendar days had elapsed between the day of its introduction and the day of its final passage, to-wit, on MAY 13 1958, and on MAY 20 1958

~~I FURTHER CERTIFY that said ordinance was read in full prior to its final passage.~~

I FURTHER CERTIFY that the reading of said ordinance in full prior to its final passage was dispensed with by a vote of not less than four members of the Council, and that there was available for the consideration of each member of the Council prior to the day of its final passage a written or printed copy of said ordinance.

PHILLIP ACKER

City Clerk of The City of San Diego, California

(Seal)

By [Signature] Deputy.

I HEREBY CERTIFY that the foregoing ordinance was passed on the day of its introduction, to-wit, on _____, said ordinance being of the kind and character authorized for passage on its introduction by Section 16 of the Charter.

I FURTHER CERTIFY that the final reading of said ordinance was in full.

I FURTHER CERTIFY that the reading of said ordinance in full was dispensed with by a vote of not less than four members of the Council, and that there was available for the consideration of each member of the Council prior to the day of its passage a written or printed copy of said ordinance.

City Clerk of The City of San Diego, California

(Seal)

By _____ Deputy.

Office of the City Clerk, San Diego, California

Document Number 571856 Filed MAY - 9 1958

Ordinance Number 7877 Adopted May 20, 1958

Goes into effect _____

Recorded on microfilm roll number: 149 219

572927

DOCUMENT NO.....

Filed JUN 2 - 1958

City Clerk.

By Deputy.

Affidavit of Publication

OF

.....
.....
.....
.....
.....
.....
.....
.....

Affidavit of Publication

Affidavit of Publication of

SAN DIEGO UNION

STATE OF CALIFORNIA,
COUNTY OF SAN DIEGO,
CITY OF SAN DIEGO

ss # 2646

ORDINANCE #7877

In the matter of the publication of
(NEW SERIES) PUEBLO LOT 219

ORDINANCE NO. 7877 (NEW SERIES)

AN ORDINANCE AMENDING SECTION 1 OF ORDINANCE NO. 7166 (NEW SERIES) OF THE ORDINANCES OF THE CITY OF SAN DIEGO, ADOPTED OCTOBER 4, 1956, AND INCORPORATING A PORTION OF PUEBLO LOT 219 OF THE PUEBLO LANDS OF SAN DIEGO, IN THE CITY OF SAN DIEGO, CALIFORNIA, INTO RC-1A ZONE AS DEFINED BY SECTION 101.0423 OF THE SAN DIEGO MUNICIPAL CODE.

BE IT ORDAINED, by the Council of The City of San Diego, as follows:

Section 1. That Section 1 of Ordinance No. 7166 (New Series) of the ordinances of The City of San Diego, adopted October 4, 1956, and entitled, "An Ordinance Incorporating a portion of Pueblo Lot 219 of the Pueblo Lands of San Diego, California, into RC-1A zone, as defined by section 101.0409.2 of the San Diego Municipal Code, and Repealing Ordinance No. 31 (New Series), adopted September 6, 1932, insofar as the same conflicts herewith," be, and the same is hereby amended to read as follows:

"Section 1. That if, as, and when, and in the event that not later than December 15, 1958, a portion of Pueblo Lot 219 of the Pueblo Lands of San Diego, in The City of San Diego, California, as indicated on Zone Map Drawing No. 738.1, contained in City Clerk's Document No. 540631 is resubdivided and a final subdivision map thereof duly recorded and within such subdivision, provision is made for the installation of public utility services and the dedication of streets, alleys and easements for public use, the provisions of section 101.0423 of the San Diego Municipal Code shall attach and become applicable to the said resubdivided lands and said lands shall be incorporated into RC-1A zone as described by section 101.0423 of the San Diego Municipal Code, the boundary of such zone to be as indicated on Zone Map Drawing No. B-738.1, filed in the office of the City Clerk as Document No. 540631."

Section 2. This ordinance shall take effect and be in force on the thirty-first day from and after its passage.

Passed and adopted by the Council of the City of San Diego, California, this 20th day of May, 1958, by the following vote, to-wit:

YEAS—Councilmen: Tharp, Williams, Schneider, Kerrigan, Curran, Evenson, Mayor Dail.

NAYS—Councilmen: None.

ABSENT—Councilmen: None.

CHARLES C. DAIL,
Mayor of The City of
San Diego, California.

(SEAL) PHILLIP ACKER,
City Clerk of The City of
San Diego, California.
By SARA M. HARRISON, Deputy.

I HEREBY CERTIFY that the foregoing ordinance was not finally passed until six calendar days had elapsed between the day of its introduction and the day of its final passage, to-wit, on the 13th day of May, 1958, and on the 20th day of May, 1958.

I FURTHER CERTIFY that the reading of said ordinance in full prior to its final passage was dispensed with by a vote of not less than four members of the Council, and that there was available for the consideration of each member of the Council prior to the day of its final passage a written or printed copy of said ordinance.

PHILLIP ACKER,
City Clerk of The City of
San Diego, California.
(SEAL) By SARA M. HARRISON,
Deputy.
5/28

J. A. Denton, being duly sworn, deposes and says: That he is a resident of the County of San Diego, State of California, over twenty-one years of age, and not interested as a party or otherwise in the above-named matter.

That he is the principal clerk of the printers of The San Diego Union, a newspaper published daily in the City of San Diego, County of San Diego, State of California, and of general circulation in said City; that as such principal clerk he has charge of all the advertisements published in said newspaper; that the said _____ ORDINANCE _____

of which the annexed clipping is a copy, has been published in said newspaper for the period of ONE (1) days, to-wit: upon the 29th

day of May _____, 1958, and upon the

_____ days of _____,

19____, and that said publication was made in the said newspaper proper, and not in a supplement thereof.

J. A. Denton

Subscribed and sworn to before me, this 2nd

day of June _____, A.D. 1958.

PHILLIP ACKER

City Clerk of the City of San Diego, California

(Seal) By *Coulynn L. Worrell*
Deputy.

7878

ORDINANCE No. _____
(New Series)

AN ORDINANCE INCORPORATING LOTS 5 to 8 INCLUSIVE, BLOCK 25, LA JOLLA PARK, IN THE CITY OF SAN DIEGO, CALIFORNIA, INTO RP ZONE AS DEFINED BY SECTION 101.0419 OF THE SAN DIEGO MUNICIPAL CODE, AND REPEALING ORDINANCE No. 13294, APPROVED AUGUST 31, 1931, INsofar AS THE SAME CONFLICTS HEREWITH.

BE IT ORDAINED, by the Council of The City of San Diego, as follows:

Section 1. That Lots 5 to 8, inclusive, Block 25, La Jolla Park, in The City of San Diego, California, within the boundary of the district designated "RP" on that certain zone map Drawing No. B*901, filed in the office of the City Clerk of said City, under Document No. 571055, be, and they are hereby incorporated into RP Zone, as said zone is described and defined by section 101.0419 of the San Diego Municipal Code.

Section 2. That Ordinance No. 13294 of the ordinances of The City of San Diego, approved August 31, 1931, be, and it is hereby repealed insofar as the same conflicts herewith.

Section 3. This ordinance shall take effect and be in force on the thirty-first day from and after its passage.

Presented by _____

APPROVED as
to form by J. F. DuPAUL, City Attorney,

By *Allen M. Ferguson*
Chief Deputy.

I HEREBY CERTIFY that the money required for the appropriation made and/or indebtedness and/or obligation incurred by reason of the provisions of the foregoing ordinance is in the Treasury, and that it is otherwise unencumbered.

Dated _____

Auditor and Comptroller of The City of San Diego, California

By _____ Deputy.

Passed and adopted by The Council of The City of San Diego on
by the following vote:

MAY 22 1958

Councilmen	Yeas	Nays	Excused	Absent
Ross G. Tharp	<input checked="" type="checkbox"/>	<input type="checkbox"/>	<input type="checkbox"/>	<input type="checkbox"/>
Dudley D. Williams	<input checked="" type="checkbox"/>	<input type="checkbox"/>	<input type="checkbox"/>	<input type="checkbox"/>
Chester E. Schneider	<input type="checkbox"/>	<input type="checkbox"/>	<input type="checkbox"/>	<input checked="" type="checkbox"/>
George Kerrigan	<input checked="" type="checkbox"/>	<input type="checkbox"/>	<input type="checkbox"/>	<input type="checkbox"/>
Frank E. Curran	<input checked="" type="checkbox"/>	<input type="checkbox"/>	<input type="checkbox"/>	<input type="checkbox"/>
Justin C. Evenson	<input checked="" type="checkbox"/>	<input type="checkbox"/>	<input type="checkbox"/>	<input type="checkbox"/>
Mayor Charles C. Dail	<input checked="" type="checkbox"/>	<input type="checkbox"/>	<input type="checkbox"/>	<input type="checkbox"/>

Authenticated by:

Charles C. Dail

Mayor of The City of San Diego, California

(Seal)

PHILLIP ACKER

City Clerk of The City of San Diego, California

By *Sarah H. Harrison* Deputy

I HEREBY CERTIFY that the foregoing ordinance was not finally passed until six calendar days had elapsed between the day of its introduction and the day of its final passage, to-wit, on MAY 15 1958, and on MAY 22 1958.

~~I FURTHER CERTIFY that said ordinance was read in full prior to its final passage.~~

I FURTHER CERTIFY that the reading of said ordinance in full prior to its final passage was dispensed with by a vote of not less than four members of the Council, and that there was available for the consideration of each member of the Council prior to the day of its final passage a written or printed copy of said ordinance.

PHILLIP ACKER

City Clerk of The City of San Diego, California

(Seal)

By *Sarah H. Harrison* Deputy.

I HEREBY CERTIFY that the foregoing ordinance was passed on the day of its introduction, to-wit, on _____, said ordinance being of the kind and character authorized for passage on its introduction by Section 16 of the Charter.

I FURTHER CERTIFY that the final reading of said ordinance was in full.

I FURTHER CERTIFY that the reading of said ordinance in full was dispensed with by a vote of not less than four members of the Council, and that there was available for the consideration of each member of the Council prior to the day of its passage a written or printed copy of said ordinance.

City Clerk of The City of San Diego, California

(Seal)

By _____ Deputy.

Office of the City Clerk, San Diego, California

Document Number **571637**

Filed **MAY - 6 1958**

Ordinance Number **7878**

Adopted **MAY 22 1958**

Goes into effect _____

Recorded on microfilm roll number: **119 331**

572976

DOCUMENT NO. _____

Filed JUN 4 - 1958

City Clerk.

By _____
Deputy.

Affidavit of Publication

OF

Affidavit of Publication

Affidavit of Publication of

SAN DIEGO UNION

STATE OF CALIFORNIA)
 COUNTY OF SAN DIEGO)
 CITY OF SAN DIEGO)

ss

20.58

In the matter of the publication of ORDINANCE #7878
 (NEW SERIES) LA JOLLA PARK

ORDINANCE NO. 7878
 (NEW SERIES)

AN ORDINANCE INCORPORATING LOTS 5 TO 8 INCLUSIVE, BLOCK 25, LA JOLLA PARK, IN THE CITY OF SAN DIEGO, CALIFORNIA, INTO RP ZONE AS DEFINED BY SECTION 101.0419 OF THE SAN DIEGO MUNICIPAL CODE, AND REPEALING ORDINANCE NO. 13294, APPROVED AUGUST 31, 1931, IN SO FAR AS THE SAME CONFLICTS HEREWITH.

BE IT ORDAINED, by the Council of The City of San Diego, as follows:

Section 1. That Lots 5 to 8, inclusive, Block 25, La Jolla Park, in The City of San Diego, California, within the boundary of the district designated "RP" on that certain zone map Drawing No. B-901, filed in the office of the City Clerk of said City, under Document No. 571055, be, and they are hereby incorporated into RP Zone, as said zone is described and defined by section 101.0419 of the San Diego Municipal Code.

Section 2. That Ordinance No. 13294 of the ordinances of The City of San Diego, approved August 31, 1931, be, and it is hereby repealed insofar as the same conflicts herewith.

Section 3. This ordinance shall take effect and be in force on the thirty-first day from and after its passage.

Passed and adopted by the Council of the City of San Diego, California, this 22nd day of May, 1958, by the following vote, to-wit:

YEAS—Councilmen: Sharp, Williams, Kerrigan, Curran, Evenson, Mayor Dail.

NAYS—Councilmen: None.
 ABSENT—Councilman: Schneider.

CHARLES C. DAIL,
 Mayor of The City of San Diego, California.

PHILLIP ACKER,
 City Clerk of The City of San Diego, California.

(SEAL) By SARA M. HARRISON, Deputy.

I HEREBY CERTIFY that the foregoing ordinance was not finally passed until six calendar days had elapsed between the day of its introduction and the day of its final passage, to-wit, on the 15th day of May, 1958, and on the 22nd day of May, 1958.

I FURTHER CERTIFY that the reading of said ordinance in full prior to its final passage was dispensed with by a vote of not less than four members of the Council, and that there was available for the consideration of each member of the Council prior to the day of its final passage a written or printed copy of said ordinance.

PHILLIP ACKER,
 City Clerk of The City of San Diego, California.
 (SEAL) By SARA M. HARRISON,
 Deputy.

5/31

J. A. Denton, being duly sworn, deposes and says: That he is a resident of the County of San Diego, State of California, over twenty-one years of age, and not interested as a party or otherwise in the above-named matter.

That he is the principal clerk of the printers of The San Diego Union, a newspaper published daily in the City of San Diego, County of San Diego, State of California, and of general circulation in said City; that as such principal clerk he has charge of all the advertisements published in said newspaper; that the said ORDINANCE

of which the annexed clipping is a copy, has been published in said newspaper for the period of ONE (1) days, to-wit: upon the 31st

day of May, 19 58, and upon the

_____ days of _____

19 _____, and that said publication was made in the said newspaper proper, and not in a supplement thereof.

J. A. Denton

Subscribed, and sworn to before me, this 4th

day of June, A.D. 19 58.

PHILLIP ACKER

City Clerk of the City of San Diego, California

(Seal) By *Evelyn L. Worrell*
 Deputy.

ORDINANCE No. 7879
(New Series)

AN ORDINANCE INCORPORATING PORTIONS OF "REGAL" LOTS, ENCANTO, IN THE CITY OF SAN DIEGO, CALIFORNIA, INTO C-1A ZONE, AS DEFINED BY SECTION 101.0431 OF THE SAN DIEGO MUNICIPAL CODE, and REPEALING ORDINANCE No. 116 (NEW SERIES), ADOPTED JANUARY 3, 1933, AND ORDINANCE No. 5929 (NEW SERIES), ADOPTED JANUARY 14, 1954, INsofar AS THE SAME CONFLICT HEREWITH.

BE IT ORDAINED, by the Council of The City of San Diego, as follows:

Section 1. That if, as and when, and in the event that within one year of the effective date of this ordinance, portions of "Regal" Lots, Encanto, in The City of San Diego, California, as indicated on Zone Map Drawing No. B-902.1 contained in City Clerk's Document No. 571057 is subdivided, and a final subdivision map thereof duly recorded, and within such subdivision, provision is made for the installation of public utility services and the dedication of streets, alleys and easements for public use, the provisions of section 101.0431 of the San Diego Municipal Code shall attach and become applicable to the said subdivided lands and the said subdivided lands shall be incorporated into C-1A zone, as such zone is designated and defined by section 101.0431 of the San Diego Municipal Code, the boundary of such zone to be as indicated on Zone Map Drawing No. B-902.1, filed in the office of the City Clerk as Document No. 571057.

Section 2. That in the event the zoning restriction shall attach to the said subdivided lands described in section 1 of this ordinance, Ordinances No. 116 (New Series) adopted January 3, 1933 and No. 5929 (New Series) adopted January 14, 1954, be, and they are repealed insofar as the same conflict herewith.

Section 3. This Ordinance shall take effect and be in force on the thirty-first day from and after its passage.

Presented by _____
APPROVED as
to form by J. F. DuPAUL, City Attorney,

By Alan M. Linsdane
Chief Deputy.

01072

I HEREBY CERTIFY that the money required for the appropriation made and/or indebtedness and/or obligation incurred by reason of the provisions of the foregoing ordinance is in the Treasury, and that it is otherwise unencumbered.

Dated _____

Auditor and Comptroller of The City of San Diego, California

By _____ Deputy.

Passed and adopted by The Council of The City of San Diego on **MAY 22 1958**
by the following vote:

Councilmen	Yeas	Nays	Excused	Absent
Ross G. Tharp	<input checked="" type="checkbox"/>	<input type="checkbox"/>	<input type="checkbox"/>	<input type="checkbox"/>
Dudley D. Williams	<input checked="" type="checkbox"/>	<input type="checkbox"/>	<input type="checkbox"/>	<input type="checkbox"/>
Chester E. Schneider	<input type="checkbox"/>	<input type="checkbox"/>	<input type="checkbox"/>	<input checked="" type="checkbox"/>
George Kerrigan	<input checked="" type="checkbox"/>	<input type="checkbox"/>	<input type="checkbox"/>	<input type="checkbox"/>
Frank E. Curran	<input checked="" type="checkbox"/>	<input type="checkbox"/>	<input type="checkbox"/>	<input type="checkbox"/>
Justin C. Evenson	<input checked="" type="checkbox"/>	<input type="checkbox"/>	<input type="checkbox"/>	<input type="checkbox"/>
Mayor Charles C. Dail	<input checked="" type="checkbox"/>	<input type="checkbox"/>	<input type="checkbox"/>	<input type="checkbox"/>

Authenticated by:

Charles C. Dail
Mayor of The City of San Diego, California

(Seal)

PHILLIP ACKER

City Clerk of The City of San Diego, California

By *Sarah K. Harrison* Deputy

I HEREBY CERTIFY that the foregoing ordinance was not finally passed until six calendar days had elapsed between the day of its introduction and the day of its final passage, to-wit, on **MAY 15 1958**, and on **MAY 22 1958**.

~~I FURTHER CERTIFY that said ordinance was read in full prior to its final passage.~~

I FURTHER CERTIFY that the reading of said ordinance in full prior to its final passage was dispensed with by a vote of not less than four members of the Council, and that there was available for the consideration of each member of the Council prior to the day of its final passage a written or printed copy of said ordinance.

PHILLIP ACKER

City Clerk of The City of San Diego, California

(Seal)

By *Sarah K. Harrison* Deputy.

I HEREBY CERTIFY that the foregoing ordinance was passed on the day of its introduction, to-wit, on _____, said ordinance being of the kind and character authorized for passage on its introduction by Section 16 of the Charter.

I FURTHER CERTIFY that the final reading of said ordinance was in full.

I FURTHER CERTIFY that the reading of said ordinance in full was dispensed with by a vote of not less than four members of the Council, and that there was available for the consideration of each member of the Council prior to the day of its passage a written or printed copy of said ordinance.

City Clerk of The City of San Diego, California

(Seal)

By _____ Deputy.

Office of the City Clerk, San Diego, California

Document Number **571638** Filed **MAY - 6 1958**

Ordinance Number **7879** Adopted **MAY 22 1958**

Goes into effect _____
Recorded on microfilm roll number: **149 332**

572975

DOCUMENT NO.

Filed JUN 4 1958

City Clerk.

By

Deputy.

Affidavit of Publication

OF

.....
.....
.....
.....
.....
.....
.....
.....
.....
.....

Affidavit of Publication

Affidavit of Publication of

SAN DIEGO UNION

STATE OF CALIFORNIA)
COUNTY OF SAN DIEGO) ss
CITY OF SAN DIEGO)

24-99

In the matter of the publication of ORDINANCE #7879
(NEW SERIES) "REGAL" LOTS

ORDINANCE NO. 7879 (NEW SERIES)

AN ORDINANCE INCORPORATING PORTIONS OF "REGAL" LOTS, ENCANTO, IN THE CITY OF SAN DIEGO, CALIFORNIA, INTO C-1A ZONE, AS DEFINED BY SECTION 101.0431 OF THE SAN DIEGO MUNICIPAL CODE, AND REPEALING ORDINANCE No. 116 (NEW SERIES), ADOPTED JANUARY 3, 1933, AND ORDINANCE NO. 5929 (NEW SERIES), ADOPTED JANUARY 14, 1954, INsofar AS THE SAME CONFLICT HERewith.

BE IT ORDAINED, by the Council of The City of San Diego, as follows:

Section 1. That if, as and when, and in the event that within one year of the effective date of this ordinance, portions of "Regal" Lots, Encanto, in The City of San Diego, California, as indicated on Zone Map Drawing No. B-902.1 contained in City Clerk's Document No. 571057 is subdivided, and a final subdivision map thereof duly recorded, and within such subdivision, provision is made for the installation of public utility services and the dedication of streets, alleys and easements for public use, the provisions of section 101.0431 of the San Diego Municipal Code shall attach and become applicable to the said subdivided lands and the said subdivided lands shall be incorporated into C-1A zone, as such zone is designated and defined by section 101.0431 of the San Diego Municipal Code, the boundary of such zone to be as indicated on Zone Map Drawing No. B-902.1, filed in the office of the City Clerk as Document No. 571057.

Section 2. That in the event the zoning restriction shall attach to the said subdivided lands described in section 1 of this ordinance, Ordinances No. 116 (New Series) adopted January 3, 1933 and No. 5929 (New Series) adopted January 14, 1954, be, and they are repealed insofar as the same conflict herewith.

Section 3. This Ordinance shall take effect and be in force on the thirty-first day from and after its passage.

Passed and adopted by the Council of the City of San Diego, California, this 22nd day of May, 1958, by the following vote, to-wit:

YEAS—Councilmen: Tharp, Williams, Kerrigan, Curran, Evenson, Mayor Dail.

NAYS—Councilmen: None.

ABSENT—Councilman: Schneider.

CHARLES C. DAIL,

Mayor of The City of

San Diego, California.

PHILLIP ACKER,

City Clerk of The City of

(SEAL) San Diego, California.

By SARA M. HARRISON, Deputy.

I HEREBY CERTIFY that the foregoing ordinance was not finally passed until six calendar days had elapsed between the day of its introduction and the day of its final passage, to-wit, on the 15th day of May, 1958, and on the 22nd day of May, 1958.

I FURTHER CERTIFY that the reading of said ordinance in full prior to its final passage was dispensed with by a vote of not less than four members of the Council, and that there was available for the consideration of each member of the Council prior to the day of its final passage a written or printed copy of said ordinance.

PHILLIP ACKER,

City Clerk of The City of

(SEAL) San Diego, California.

By SARA M. HARRISON,

5/31 Deputy,

J. A. Denton, being duly sworn, deposes and says: That he is a resident of the County of San Diego, State of California, over twenty-one years of age, and not interested as a party or otherwise in the above-named matter.

That he is the principal clerk of the printers of The San Diego Union, a newspaper published daily in the City of San Diego, County of San Diego, State of California, and of general circulation in said City; that as such principal clerk he has charge of all the advertisements published in said newspaper; that the said ORDINANCE

of which the annexed clipping is a copy, has been published in said newspaper for the period of ONE (1) dayx to-wit: upon the 31st

dayx of May, 19 58, and upon the

days of

19, and that said publication was made in the said newspaper proper, and not in a supplement thereof.

J. A. Denton

Subscribed and sworn to before me, this 4th

day of June, A.D. 1958.

PHILLIP ACKER

City Clerk of the City of San Diego, California

(Seal) By Evelyn L. Warell Deputy.

01075

7830
ORDINANCE No. _____
(New Series)

AN ORDINANCE INCORPORATING A PORTION OF PUEBLO LOT 1202 OF THE PUEBLO LANDS OF SAN DIEGO IN THE CITY OF SAN DIEGO, CALIFORNIA, INTO R-4 ZONE, AS DEFINED BY SECTION 101.0417 OF THE SAN DIEGO MUNICIPAL CODE AND REPEALING ORDINANCE No. 13457, APPROVED FEBRUARY 15, 1932, ORDINANCE No. 7270 (NEW SERIES), ADOPTED DECEMBER 27, 1956 AND ORDINANCE No. 7804 (NEW SERIES) ADOPTED MARCH 13, 1958, INSOFAR AS THE SAME CONFLICT HEREWITH.

BE IT ORDAINED, by the Council of The City of San Diego, California, as follows:

Section 1. That if, as and when, and in the event that within one year of the effective date of this ordinance, a portion of Pueblo Lot 1202 of the Pueblo Lands of San Diego in the City of San Diego, California, as indicated on Zone Map Drawing No. B-903, contained in Clerk's Document No. 571056 is subdivided, and a final subdivision map thereof duly recorded, and within such subdivision, provision is made for the installation of public utility services and the dedication of streets, alleys and easements for public use, the provisions of section 101.0417 of the San Diego Municipal Code shall attach and become applicable to the said subdivided lands and the said subdivided lands shall be incorporated into R-4 Zone as such zone is designated and defined by section 101.0417 of the San Diego Municipal Code, the boundary of such zone to be as indicated on Zone Map Drawing No. B-903, filed in the office of the City Clerk as Document No. 571056.

Section 2. That in the event the zoning restriction shall attach to the said subdivided lands described in section 1 of this ordinance, Ordinance No. 13457, approved February 15, 1932

Ordinance No. 7270 (New Series), adopted December 27, 1956
and Ordinance No. 7804 (New Series), adopted March 13, 1958,
be, and the same are repealed insofar as they conflict herewith.

Section 3. This Ordinance shall take effect and be in
force on the thirty-first day from and after its passage.

Presented by _____

APPROVED as
to form by J. F. DuPAUL, City Attorney

By Alan M. Frestone
Chief Deputy

RECEIVED
CITY CLERK'S OFFICE

MAY 10 9 52 AM 1958

SAN FRANCISCO, CALIFORNIA

I HEREBY CERTIFY that the money required for the appropriation made and/or indebtedness and/or obligation incurred by reason of the provisions of the foregoing ordinance is in the Treasury, and that it is otherwise unencumbered.

Dated _____

Auditor and Comptroller of The City of San Diego, California

By _____

Deputy

Passed and adopted by The Council of The City of San Diego on
by the following vote:

MAY 22 1958

Councilmen	Yeas	Nays	Excused	Absent
Ross G. Tharp	<input checked="" type="checkbox"/>	<input type="checkbox"/>	<input type="checkbox"/>	<input type="checkbox"/>
Dudley D. Williams	<input checked="" type="checkbox"/>	<input type="checkbox"/>	<input type="checkbox"/>	<input type="checkbox"/>
Chester E. Schneider	<input type="checkbox"/>	<input type="checkbox"/>	<input type="checkbox"/>	<input checked="" type="checkbox"/>
George Kerrigan	<input checked="" type="checkbox"/>	<input type="checkbox"/>	<input type="checkbox"/>	<input type="checkbox"/>
Frank E. Curran	<input checked="" type="checkbox"/>	<input type="checkbox"/>	<input type="checkbox"/>	<input type="checkbox"/>
Justin C. Evenson	<input checked="" type="checkbox"/>	<input type="checkbox"/>	<input type="checkbox"/>	<input type="checkbox"/>
Mayor Charles C. Dail	<input checked="" type="checkbox"/>	<input type="checkbox"/>	<input type="checkbox"/>	<input type="checkbox"/>

Authenticated by:

Charles C. Dail

Mayor of The City of San Diego, California

(Seal)

PHILLIP ACKER

City Clerk of The City of San Diego, California

By _____

Sara M. Harrison

Deputy

I HEREBY CERTIFY that the foregoing ordinance was not finally passed until six calendar days had elapsed between the day of its introduction and the day of its final passage, to-wit, on MAY 15 1958, and on MAY 22 1958

I FURTHER CERTIFY that said ordinance was read in full prior to its final passage.

I FURTHER CERTIFY that the reading of said ordinance in full prior to its final passage was dispensed with by a vote of not less than four members of the Council, and that there was available for the consideration of each member of the Council prior to the day of its final passage a written or printed copy of said ordinance.

PHILLIP ACKER

City Clerk of The City of San Diego, California

(Seal)

By _____

Sara M. Harrison

Deputy

I HEREBY CERTIFY that the foregoing ordinance was passed on the day of its introduction, to-wit, on _____, said ordinance being of the kind and character authorized for passage on its introduction by Section 16 of the Charter.

I FURTHER CERTIFY that the final reading of said ordinance was in full.

I FURTHER CERTIFY that the reading of said ordinance in full was dispensed with by a vote of not less than four members of the Council, and that there was available for the consideration of each member of the Council prior to the day of its passage a written or printed copy of said ordinance.

City Clerk of The City of San Diego, California

(Seal)

By _____

Deputy

Office of the City Clerk, San Diego, California

Document Number 571796 Filed MAY - 8 1958

Ordinance Number 7830 Adopted MAY 22 1958

Goes into effect _____

Recorded on microfilm roll number: 149 333

572078

DOCUMENT NO. _____

JUN 4 - 1958

Filed _____

City Clerk.

By _____

Deputy.

Affidavit of Publication

OF

Affidavit of Publication

Affidavit of Publication of
SAN DIEGO UNION

STATE OF CALIFORNIA,
COUNTY OF SAN DIEGO,
CITY OF SAN DIEGO,

ss. # 29.20

In the matter of the publication of ORDINANCE #7880
(NEW SERIES) PUEBLO LANDS

ORDINANCE NO. 7880

(NEW SERIES)
AN ORDINANCE INCORPORATING A PORTION OF PUEBLO LOT 1202 OF THE PUEBLO LANDS OF SAN DIEGO IN THE CITY OF SAN DIEGO, CALIFORNIA, INTO R-4 ZONE, AS DEFINED BY SECTION 101.0417 OF THE SAN DIEGO MUNICIPAL CODE AND REPEALING ORDINANCE NO. 13457, APPROVED FEBRUARY 15, 1932, ORDINANCE NO. 7270 (NEW SERIES), ADOPTED DECEMBER 27, 1956 AND ORDINANCE NO. 7804 (NEW SERIES) ADOPTED MARCH 13, 1958 INsofar AS THE SAME CONFLICT HEREWITH.

BE IT ORDAINED, by the Council of The City of San Diego, California, as follows:

Section 1. That if, as and when, and in the event that within one year of the effective date of this ordinance, a portion of Pueblo Lot 1202 of the Pueblo Lands of San Diego in the City of San Diego, California, as indicated on Zone Map Drawing No. B-903, contained in Clerk's Document No. 571056 is subdivided, and a final subdivision map thereof duly recorded, and within such subdivision, provision is made for the installation of public utility services and the dedication of streets, alleys and easements for public use, the provisions of section 101.0417 of the San Diego Municipal Code shall attach and become applicable to the said subdivided lands and the said subdivided lands shall be incorporated into R-4 Zone as such zone is designated and defined by section 101.0417 of the San Diego Municipal Code, the boundary of such zone to be as indicated on Zone Map Drawing No. B-903, filed in the office of the City Clerk as Document No. 571056.

Section 2. That in the event the zoning restriction shall attach to the said subdivided lands described in section 1 of this ordinance, Ordinance No. 13457, approved February 15, 1932 Ordinance No. 7270 (New Series), adopted December 27, 1956 and Ordinance No. 7804 (New Series), adopted March 13, 1958, be, and the same are repealed insofar as they conflict herewith.

Section 3. This Ordinance shall take effect and be in force on the thirty-first day from and after its passage.

Passed and adopted by the Council of the City of San Diego, California, this 22nd day of May, 1958, by the following vote, to-wit:

YEAS—Councilmen: Tharp, Williams, Kerrigan, Curran, Evenson, Mayor Dail.

NAYS—Councilmen: None.

ABSENT—Councilman: Schneider.

CHARLES C. DAIL,

Mayor of The City of

San Diego, California.

PHILLIP ACKER,

City Clerk of The City of

(SEAL) San Diego, California.

By SARA M. HARRISON, Deputy.

I HEREBY CERTIFY that the

foregoing ordinance was not finally

passed until six calendar days had

elapsed between the day of its in-

troduction and the day of its final

passage, to-wit, on the 15th day

of May, 1958, and on the 22nd day

of May, 1958.

I FURTHER CERTIFY that the

reading of said ordinance in full

prior to its final passage was dis-

persed with by a vote of not less

than four members of the Council,

and that there was available for

the consideration of each member

of the Council prior to the day of

its final passage a written or printed

copy of said ordinance.

PHILLIP ACKER,

City Clerk of The City of

(SEAL) San Diego, California.

By SARA M. HARRISON,

Deputy.

5/31

J. A. Denton, being duly sworn, deposes and says: That he is a resident of the County of San Diego, State of California, over twenty-one years of age, and not interested as a party or otherwise in the above-named matter.

That he is the principal clerk of the printers of The San Diego Union, a newspaper published daily in the City of San Diego, County of San Diego, State of California, and of general circulation in said City; that as such principal clerk he has charge of all the advertisements published in said newspaper; that the said _____ ORDINANCE _____

of which the annexed clipping is a copy, has been published in said newspaper for the period of _____ ONE (1) _____ days to-wit: upon the _____ 31st _____

_____ days of _____ May _____, 19 58, and upon the _____

_____ days of _____,

19 _____, and that said publication was made in the said newspaper proper, and not in a supplement thereof.

J. A. Denton

Subscribed and sworn to before me, this 4th _____

day of *June* _____ A.D. 19 58.

PHILLIP ACKER

City Clerk of the City of San Diego, California

(Seal) By *Phillip L. Warrell* Deputy.

Old-N.S. 7881-N.S. 7890

1958

ORDINANCE NO. 7831
(New Series)

AN ORDINANCE APPROPRIATING THE SUM OF \$10,000.00
OUT OF THE APPROPRIATED UNALLOCATED RESERVE,
SEWERAGE DIVISION FUND 506, FOR THE PURPOSE OF
PROVIDING FUNDS FOR USE IN CONNECTION WITH
DESIGN AND CONSTRUCTION OF SEWAGE TREATMENT PLANT.

BE IT ORDAINED, By the Council of The City of San Diego,
as follows:

Section 1. That the sum of Ten Thousand Dollars
(\$10,000.00), or so much thereof as may be necessary, be,
and the same is hereby set aside and appropriated out of the
Appropriated Unallocated Reserve, Sewerage Division Fund 506,
of The City of San Diego, for the purpose only and exclusively
of providing funds for use in connection with the design and
construction of the Sewage Treatment Plant.

Section 2. This ordinance shall take effect and be in
force on the thirty-first day from and after its passage.

Presented by

George E. Brown

Approved as

to form by J. F. DuPAUL, City Attorney,

By

Harold L. Pease
Assistant City Attorney.

I HEREBY CERTIFY that the money required for the appropriation made and/or indebtedness and/or obligation incurred by reason of the provisions of the foregoing ordinance is in the Treasury, and that it is otherwise unencumbered.

Dated May 14, 1958

Fred W. Lawrence
Auditor and Comptroller of The City of San Diego, California

By Stewart Johnston Deputy.

Passed and adopted by The Council of The City of San Diego on MAY 22 1958
by the following vote:

Councilmen	Yeas	Nays	Excused	Absent
Ross G. Tharp	<input checked="" type="checkbox"/>	<input type="checkbox"/>	<input type="checkbox"/>	<input type="checkbox"/>
Dudley D. Williams	<input checked="" type="checkbox"/>	<input type="checkbox"/>	<input type="checkbox"/>	<input type="checkbox"/>
Chester E. Schneider	<input type="checkbox"/>	<input type="checkbox"/>	<input type="checkbox"/>	<input checked="" type="checkbox"/>
George Kerrigan	<input checked="" type="checkbox"/>	<input type="checkbox"/>	<input type="checkbox"/>	<input type="checkbox"/>
Frank E. Curran	<input checked="" type="checkbox"/>	<input type="checkbox"/>	<input type="checkbox"/>	<input type="checkbox"/>
Justin C. Evenson	<input checked="" type="checkbox"/>	<input type="checkbox"/>	<input type="checkbox"/>	<input type="checkbox"/>
Mayor Charles C. Dail	<input checked="" type="checkbox"/>	<input type="checkbox"/>	<input type="checkbox"/>	<input type="checkbox"/>

Authenticated by:

Charles Dail
Mayor of The City of San Diego, California

(Seal)

PHILLIP ACKER
City Clerk of The City of San Diego, California
By Sara M. Harrison Deputy

I HEREBY CERTIFY that the foregoing ordinance was not finally passed until six calendar days had elapsed between the day of its introduction and the day of its final passage, to-wit, on MAY 15 1958, and on MAY 22 1958.

~~I FURTHER CERTIFY that said ordinance was read in full prior to its final passage.~~

I FURTHER CERTIFY that the reading of said ordinance in full prior to its final passage was dispensed with by a vote of not less than four members of the Council, and that there was available for the consideration of each member of the Council prior to the day of its final passage a written or printed copy of said ordinance.

PHILLIP ACKER
City Clerk of The City of San Diego, California
By Sara M. Harrison Deputy.

(Seal)

I HEREBY CERTIFY that the foregoing ordinance was passed on the day of its introduction, to-wit, on _____, said ordinance being of the kind and character authorized for passage on its introduction by Section 16 of the Charter.

I FURTHER CERTIFY that the final reading of said ordinance was in full.

I FURTHER CERTIFY that the reading of said ordinance in full was dispensed with by a vote of not less than four members of the Council, and that there was available for the consideration of each member of the Council prior to the day of its passage a written or printed copy of said ordinance.

City Clerk of The City of San Diego, California
By _____ Deputy.

(Seal)

Office of the City Clerk, San Diego, California

Document Number 572247 Filed MAY 15 1958

Ordinance Number 7831 Adopted MAY 22 1958

Goes into effect _____

Recorded on microfilm roll number: 149 334

ORDINANCE No. 7832
(New Series)

AN ORDINANCE INCORPORATING A PORTION OF PUEBLO LOT 1187 OF THE PUEBLO LANDS OF SAN DIEGO IN THE CITY OF SAN DIEGO, CALIFORNIA, INTO R-4 ZONE, AS DEFINED BY SECTION 101.0417 OF THE SAN DIEGO MUNICIPAL CODE, AND REPEALING ORDINANCE No.13457, APPROVED FEBRUARY 15, 1932, INSOFAR AS THE SAME CONFLICTS HEREWITH.

BE IT ORDAINED, by the Council of The City of San Diego, as follows:

Section 1. That if, as and when, and in the event that within one year of the effective date of this ordinance, a portion of Pueblo Lot 1187 of the Pueblo Lands of San Diego in The City of San Diego, California, as indicated on Zone Map Drawing No.B-895.1 contained in City Clerk's Document No. 570620 is subdivided, and a final subdivision map thereof duly recorded, and within such subdivision, provision is made for the installation of public utility services and the dedication of streets, alleys and easements for public use, the provisions of section 101.0417 of the San Diego Municipal Code shall attach and become applicable to the said subdivided lands and the said subdivided lands shall be incorporated into R-4 zone, as such zone is designated and defined by section 101.0417 of the San Diego Municipal Code, the boundary of such zone to be as indicated on Zone Map Drawing No. B-895.1, filed in the office of the City Clerk as Document No. 570620.

Section 2. That in the event the zoning restriction shall attach to the said subdivided lands described in section 1 of this ordinance, Ordinance No. 13457, approved February 15, 1932, be, and the same is repealed insofar as it conflicts herewith.

Section 3. This Ordinance shall take effect and be in force on the thirty-first day from and after its passage.

Presented by _____

APPROVED as
to form by J. F. DuPAUL, City Attorney

By Alan M. Freestone
Chief Deputy

01083

I HEREBY CERTIFY that the money required for the appropriation made and/or indebtedness and/or obligation incurred by reason of the provisions of the foregoing ordinance is in the Treasury, and that it is otherwise unencumbered.

Dated _____

Auditor and Comptroller of The City of San Diego, California

By _____

Deputy.

MAY 27 1958

Passed and adopted by The Council of The City of San Diego on by the following vote:

Councilmen	Yeas	Nays	Excused	Absent
Ross G. Tharp	<input checked="" type="checkbox"/>	<input type="checkbox"/>	<input type="checkbox"/>	<input type="checkbox"/>
Dudley D. Williams	<input checked="" type="checkbox"/>	<input type="checkbox"/>	<input type="checkbox"/>	<input type="checkbox"/>
Chester E. Schneider	<input checked="" type="checkbox"/>	<input type="checkbox"/>	<input type="checkbox"/>	<input type="checkbox"/>
George Kerrigan	<input checked="" type="checkbox"/>	<input type="checkbox"/>	<input type="checkbox"/>	<input type="checkbox"/>
Frank E. Curran	<input checked="" type="checkbox"/>	<input type="checkbox"/>	<input type="checkbox"/>	<input type="checkbox"/>
Justin C. Evenson	<input type="checkbox"/>	<input type="checkbox"/>	<input type="checkbox"/>	<input checked="" type="checkbox"/>
Mayor Charles C. Dail	<input checked="" type="checkbox"/>	<input type="checkbox"/>	<input type="checkbox"/>	<input type="checkbox"/>

Authenticated by:

Charles C. Dail

Mayor of The City of San Diego, California

(Seal)

PHILLIP ACKER

City Clerk of The City of San Diego, California

By *Elfa J. Hanel* Deputy

I HEREBY CERTIFY that the foregoing ordinance was not finally passed until six calendar days had elapsed between the day of its introduction and the day of its final passage, to-wit, on MAY 20 1958, and on MAY 27 1958.

~~I FURTHER CERTIFY that said ordinance was read in full prior to its final passage.~~

I FURTHER CERTIFY that the reading of said ordinance in full prior to its final passage was dispensed with by a vote of not less than four members of the Council, and that there was available for the consideration of each member of the Council prior to the day of its final passage a written or printed copy of said ordinance.

PHILLIP ACKER

City Clerk of The City of San Diego, California

(Seal)

By *Elfa J. Hanel* Deputy.

I HEREBY CERTIFY that the foregoing ordinance was passed on the day of its introduction, to-wit, on _____, said ordinance being of the kind and character authorized for passage on its introduction by Section 16 of the Charter.

I FURTHER CERTIFY that the final reading of said ordinance was in full.

I FURTHER CERTIFY that the reading of said ordinance in full was dispensed with by a vote of not less than four members of the Council, and that there was available for the consideration of each member of the Council prior to the day of its passage a written or printed copy of said ordinance.

City Clerk of The City of San Diego, California

(Seal)

By _____ Deputy.

Office of the City Clerk, San Diego, California

Document Number

573180

Filed JUN 6 1958

Ordinance Number

7882

Adopted MAY 27 1958

Goes into effect

149 392

Recorded on microfilm roll number:

01081

573383

DOCUMENT NO.....

Filed JUN 10 1958

City Clerk.

By.....

Deputy.

Affidavit of Publication

OF

.....
.....
.....
.....
.....
.....
.....
.....
.....
.....

Affidavit of Publication

Affidavit of Publication of
THE SAN DIEGO UNION

STATE OF CALIFORNIA,
COUNTY OF SAN DIEGO,
CITY OF SAN DIEGO,

ss # 25.73

ORDINANCE NO. 7882

(NEW SERIES)
AN ORDINANCE INCORPORATING A PORTION OF PUEBLO LOT 1187 OF THE PUEBLO LANDS OF SAN DIEGO IN THE CITY OF SAN DIEGO, CALIFORNIA, INTO R-4 ZONE, AS DEFINED BY SECTION 101.0417 OF THE SAN DIEGO MUNICIPAL CODE, AND REPEALING ORDINANCE NO. 13457, APPROVED FEBRUARY 15, 1932, IN SO FAR AS THE SAME CONFLICTS HEREWITH.

BE IT ORDAINED, by the Council of The City of San Diego, as follows:

Section 1. That if, as and when, and in the event that within one year of the effective date of this ordinance, a portion of Pueblo Lot 1187 of the Pueblo Lands of San Diego in The City of San Diego, California, as indicated on Zone Map Drawing No. B-895.1 contained in City Clerk's Document No. 570620 is subdivided, and a final subdivision map thereof duly recorded, and within such subdivision, provision is made for the installation of public utility services and the dedication of streets, alleys and easements for public use, the provisions of section 101.0417 of the San Diego Municipal Code shall attach and become applicable to the said subdivided lands and the said subdivided lands shall be incorporated into R-4 zone, as such zone is designated and defined by section 101.0417 of the San Diego Municipal Code, the boundary of such zone to be as indicated on Zone Map Drawing No. B-895.1, filed in the office of the City Clerk as Document No. 570620.

Section 2. That in the event the zoning restriction shall attach to the said subdivided lands described in section 1 of this ordinance, Ordinance No. 13457, approved February 15, 1932, be) and the same is repealed insofar as it conflicts herewith.

Section 3. This Ordinance shall take effect and be in force on the thirty-first day from and after its passage.

Passed and adopted by the Council of the City of San Diego, California, this 27th day of May, 1958, by the following vote, to-wit:

YEAS—Councilmen: Tharp, Williams, Schneider, Kerrigan, Curran, Mayor Dail.

NAYS—Councilmen: None.

ABSENT—Councilman: Evenson.
CHARLES C. DAIL,
Mayor of The City
of San Diego, California.

PHILLIP ACKER,
City Clerk of The City
of San Diego, California.

By ELFA F. HAMEL, Deputy.

I HEREBY CERTIFY that the foregoing ordinance was not finally passed until six calendar days had elapsed between the day of its introduction and the day of its final passage, to-wit, on the 20th day of May, 1958, and on the 27th day of May, 1958.

I FURTHER CERTIFY that the reading of said ordinance in full prior to its final passage was dispensed with by a vote of not less than four members of the Council, and that there was available for the consideration of each member of the Council prior to the day of its final passage a written or printed copy of said ordinance.

PHILLIP ACKER,
City Clerk of The City
of San Diego, California.
By ELFA F. HAMEL,
Deputy.

6/5

In the matter of the publication of ORDINANCE NO. 7882 (NEW SERIES) AN ORDINANCE INCORPORATING A PORTION OF PUEBLO LOT 1187 OF THE PUEBLO LANDS OF SAN DIEGO IN THE CITY OF SAN DIEGO, CALIFORNIA, INTO R-4 ZONE, ETC.

J. A. Denton, being duly sworn, deposes and says: That he is a resident of the County of San Diego, State of California, over twenty-one years of age, and not interested as a party or otherwise in the above-named matter.

That he is the principal clerk of the printers of The San Diego Union, a newspaper published daily in the City of San Diego, County of San Diego, State of California, and of general circulation in said City; that as such principal clerk he has charge of all the advertisements published in said newspaper; that the said ORDINANCE

of which the annexed clipping is a copy, has been published in said newspaper for the period of ONE day, to-wit: upon the 5th

day of JUNE, 19 58, and upon the

_____ days of _____,

19____, and that said publication was made in the said newspaper proper, and not in a supplement thereof.

J. A. Denton

Subscribed and sworn to before me, this 10th

day of June, A.D. 19 58

PHILLIP ACKER

City Clerk of the City of San Diego, California

(Seal) By *Elizabeth S. Warrell*
Deputy.

ORDINANCE NO. 7883
(New Series)

AN ORDINANCE ESTABLISHING A SCHEDULE OF COMPENSATION FOR OFFICERS AND EMPLOYEES OF THE CITY OF SAN DIEGO.

BE IT ORDAINED, By the Council of The City of San Diego, as follows:

Section 1. As a schedule of compensation for all officers and employees of The City of San Diego, including the Unclassified and Classified Service, there is hereby adopted and established a Table of Standard Rates of Pay for bi-weekly salaries, indicating the minimum and maximum and intermediate range steps for each said standard rate, all as more particularly set forth, enumerated and detailed in Exhibit "A", attached to and made a part of this ordinance.

The "Equivalent Monthly Rates" set forth in Exhibit "A" are for comparative and information purposes.

Section 2. "COMPENSATION", as used in this ordinance, means the remuneration paid in cash out of City funds controlled by the Council of The City of San Diego, plus the monetary value, as determined by the department head with the approval of the Civil Service Commission, of such housing, lodging, fuel, public utility services, or other advantages similar in character, furnished to an officer or employee in payment of his services.

For purposes of deduction for contributions of officers and employees required by law, the City Auditor and Comptroller shall use the amount fixed in the standard rate hereinafter set forth without regard to the monetary value of the advantages herein enumerated furnished to the officer or employee in payment of his services. Warrants issued for compensation to such officers and employees by such City Auditor and Comptroller shall be for the amount set forth in the standard rate attached to the position minus the monetary value of the advantages furnished said employee as compensation, as determined above.

Section 3. For all positions in the Classified Service of The City of San Diego the Standard Rate Numbers, providing uniform compensation for like service, all as more particularly set forth, enumerated and detailed in Exhibit "B" attached to and made a part of this ordinance, are hereby adopted. Increases in compensation within the range limits of the Standard Rate Number attached to the position may be granted by the appointing authority upon the basis of efficiency and seniority after first receiving the approval of the Civil Service Commission therefor.

Section 4. For all positions in the Unclassified Service of The City of San Diego the Standard Rate numbers, as more particularly set forth, enumerated and detailed in Exhibit "C" attached to and made a part of this ordinance, are hereby adopted.

The compensation for officers and employees in the Unclassified Service shall be determined and set by the appointing authority at any one of the range steps of the Standard Rate Numbers attached to the position in said Exhibit "C".

Increases in compensation for officers and employees in the Unclassified Service, within the range limits of the Standard Rate Number attached to the position, may be granted by the appointing authority upon the basis of efficiency and seniority after first receiving the approval of the City Council therefor.

Section 5. For the purpose of computing vacations, leaves of absence, overtime, and terminal severance pay, the Auditor and Comptroller is hereby authorized to utilize compilations based upon an eight-hour day and a forty-hour week.

Section 6. The members of the Classified Service, other than firemen and part-time employees, shall receive the fore-

going salaries hereinabove provided as compensation in full for work performed by said members of the Classified Service during an average forty-hour week and eight-hour day, except as hereinafter provided.

Whenever the City Manager, or other appointing authority, certifies to the Civil Service Commission that the City's interest requires an employee, in order to perform the duties assigned to him or to the position he occupies, to work at times unusual for the class or position he occupies, such as to work (1) on an established annual schedule on all legal holidays throughout the fiscal year without compensatory time off, except at such time as a legal holiday coincides with a day of rest or (2) working a night shift in which the majority of hours of work scheduled for said employee throughout any pay period are before 8:00 A.M. or after 6:00 P.M. or (3) on a long term schedule, working a shift regularly split by more than two consecutive hours, or such other work schedule as may be determined by the Civil Service Commission and the City Manager or non-managerial appointing authority to be substantially unusual for the class of employment, the Civil Service Commission may authorize an increase of compensation for an employee who is required to work under the unusual conditions above described, in which case such employee shall receive one Standard Rate increase for each of the said unusual conditions which shall be certified by the appointing authority on the official payroll time sheet to the Personnel Director. Such increases in compensation shall be identified and symbolized on all official payrolls and all records appertaining to said employees' compensation. When one or more of the said working conditions are commonly accepted conditions for a class of employment, the Civil Service Commission shall take such working conditions into consideration in establishing

the compensation for the class.

In addition to the foregoing provisions for extra compensations the Civil Service Commission, upon request of the City Manager or other department head, may authorize the payment of additional compensation for work performed by employees in excess of the normal day and forty-hour week, or authorize the granting of compensatory time off. In this connection the Commission may authorize the payment of overtime pay up to but not in excess of one and one-half times the regular rate for the employees who are required to work overtime. The employees in the Classified Service who shall be entitled to receive overtime payment or compensatory time off, as herein provided, shall be designated by the Civil Service Commission after consultation with the department heads concerned and in accordance with definitions and procedures to be developed by the Civil Service Commission after collaboration with the appointing authorities, which said definitions and procedures after adoption shall be binding on all appointing authorities.

Section 7. In fixing and approving the Standard Rates for the officers and employees in the Classified Service of the City, as hereinafter set forth, this Council has recognized the necessity to increase certain salaries heretofore paid, and in so doing the Council has intended and does hereby intend, in fixing said rates, that where a standard rate of pay has been increased from that heretofore paid, said officer and employee whose rate of pay has thus been increased, shall be entitled to the percentage rate of increase intended, and that such new rate of pay shall be fixed so as to apply to that same step under the new Standard Rate that said employee occupied under the old Standard Rate.

Section 8. The compensation schedule established by Ordinance No. 7448 (New Series) is hereby continued in force and effect through the pay period ending July 10, 1958. The compensation schedule established by this ordinance shall become effective with the pay period commencing July 11, 1958.

Section 9. This ordinance shall take effect and be in force on the thirty-first day from and after its passage.

Presented by _____

Approved as
to form by J. F. DuPAUL, City Attorney,

By 
Assistant City Attorney.

AWR/
M/5/5/58

CITY OF SAN DIEGO, CALIFORNIA

(EXHIBIT A)

SALARY SCHEDULE

STANDARD RATES - BIWEEKLY SALARIES						EQUIVALENT MONTHLY RATES					
No.	A	B	C	D	E	No.	A	B	C	D	E
1-	\$62.09	\$65.31	\$68.53	\$71.75	\$75.43	1-	\$135.	\$142.	\$149.	\$156.	\$164.
2-	65.31	68.53	71.75	75.43	79.11	2-	142.	149.	156.	164.	172.
3-	68.53	71.75	75.43	79.11	83.25	3-	149.	156.	164.	172.	181.
4-	71.75	75.43	79.11	83.25	87.39	4-	156.	164.	172.	181.	190.
5-	75.43	79.11	83.25	87.39	91.99	5-	164.	172.	181.	190.	200.
6-	79.11	83.25	87.39	91.99	96.59	6-	172.	181.	190.	200.	210.
7-	83.25	87.39	91.99	96.59	101.65	7-	181.	190.	200.	210.	221.
8-	87.39	91.99	96.59	101.65	106.71	8-	190.	200.	210.	221.	232.
9-	91.99	96.59	101.65	106.71	112.23	9-	200.	210.	221.	232.	244.
10-	96.59	101.65	106.71	112.23	117.75	10-	210.	221.	232.	244.	256.
11-	101.65	106.71	112.23	117.75	123.73	11-	221.	232.	244.	256.	269.
12-	106.71	112.23	117.75	123.73	129.71	12-	232.	244.	256.	269.	282.
13-	112.23	117.75	123.73	129.71	136.15	13-	244.	256.	269.	282.	296.
14-	117.75	123.73	129.71	136.15	143.05	14-	256.	269.	282.	296.	311.
15-	123.73	129.71	136.15	143.05	150.41	15-	269.	282.	296.	311.	327.
16-	129.71	136.15	143.05	150.41	157.77	16-	282.	296.	311.	327.	343.
17-	136.15	143.05	150.41	157.77	165.59	17-	296.	311.	327.	343.	360.
18-	143.05	150.41	157.77	165.59	173.86	18-	311.	327.	343.	360.	378.
19-	150.41	157.77	165.59	173.86	182.60	19-	327.	343.	360.	378.	397.
20-	157.77	165.59	173.86	182.60	191.80	20-	343.	360.	378.	397.	417.
21-	165.59	173.86	182.60	191.80	201.46	21-	360.	378.	397.	417.	438.
22-	173.86	182.60	191.80	201.46	211.58	22-	378.	397.	417.	438.	460.
23-	182.60	191.80	201.46	211.58	222.16	23-	397.	417.	438.	460.	483.
24-	191.80	201.46	211.58	222.16	233.20	24-	417.	438.	460.	483.	507.
25-	201.46	211.58	222.16	233.20	244.70	25-	438.	460.	483.	507.	532.
26-	211.58	222.16	233.20	244.70	257.12	26-	460.	483.	507.	532.	559.
27-	222.16	233.20	244.70	257.12	270.00	27-	483.	507.	532.	559.	587.
28-	233.20	244.70	257.12	270.00	283.33	28-	507.	532.	559.	587.	616.
29-	244.70	257.12	270.00	283.33	297.59	29-	532.	559.	587.	616.	647.
30-	257.12	270.00	283.33	297.59	312.31	30-	559.	587.	616.	647.	679.
31-	270.00	283.33	297.59	312.31	327.95	31-	587.	616.	647.	679.	713.
32-	283.33	297.59	312.31	327.95	344.51	32-	616.	647.	679.	713.	749.
33-	297.59	312.31	327.95	344.51	361.53	33-	647.	679.	713.	749.	786.
34-	312.31	327.95	344.51	361.53	379.47	34-	679.	713.	749.	786.	825.
35-	327.95	344.51	361.53	379.47	398.32	35-	713.	749.	786.	825.	866.
36-	344.51	361.53	379.47	398.32	418.10	36-	749.	786.	825.	866.	909.
37-	361.53	379.47	398.32	418.10	438.80	37-	786.	825.	866.	909.	954.
38-	379.47	398.32	418.10	438.80	460.88	38-	825.	866.	909.	954.	1002.
39-	398.32	418.10	438.80	460.88	483.88	39-	866.	909.	954.	1002.	1052.
40-	418.10	438.80	460.88	483.88	508.25	40-	909.	954.	1002.	1052.	1105.
41-	438.80	460.88	483.88	508.25	533.55	41-	954.	1002.	1052.	1105.	1160.
42-	460.88	483.88	508.25	533.55	560.23	42-	1002.	1052.	1105.	1160.	1218.
43-	483.88	508.25	533.55	560.23	588.29	43-	1052.	1105.	1160.	1218.	1279.
44-	508.25	533.55	560.23	588.29	617.72	44-	1105.	1160.	1218.	1279.	1343.
45-	533.55	560.23	588.29	617.72	648.54	45-	1160.	1218.	1279.	1343.	1410.
46-	560.23	588.29	617.72	648.54	681.20	46-	1218.	1279.	1343.	1410.	1481.
47-	588.29	617.72	648.54	681.20	715.24	47-	1279.	1343.	1410.	1481.	1555.
48-	617.72	648.54	681.20	715.24	751.11	48-	1343.	1410.	1481.	1555.	1633.
49-	648.54	681.20	715.24	751.11	788.83	49-	1410.	1481.	1555.	1633.	1715.
50-	681.20	715.24	751.11	788.83	828.39	50-	1481.	1555.	1633.	1715.	1801.
51-	715.24	751.11	788.83	828.39	869.78	51-	1555.	1633.	1715.	1801.	1891.
52-	751.11	788.83	828.39	869.78	913.48	52-	1633.	1715.	1801.	1891.	1986.
53-	788.83	828.39	869.78	913.48	959.01	53-	1715.	1801.	1891.	1986.	2085.
54-	828.39	869.78	913.48	959.01	1006.85	54-	1801.	1891.	1986.	2085.	2189.
55-	869.78	913.48	959.01	1006.85	1056.99	55-	1891.	1986.	2085.	2189.	2298.
56-	913.48	959.01	1006.85	1056.99	1109.88	56-	1986.	2085.	2189.	2298.	2413.
57-	959.01	1006.85	1056.99	1109.88	1165.54	57-	2085.	2189.	2298.	2413.	2534.
100-	\$4.20 per hour, while diving					100-	\$4.20 per hour, while diving				
101-	\$5.25 per hour, while diving					101-	\$5.25 per hour, while diving				
200-	\$28,000 per annum					200-	\$28,000 per annum				

(EXHIBIT B)

CLASSIFIED SERVICE
STANDARD RATES AND CLASSES

Standard
Rate No.

I ADMINISTRATION -- GENERAL

Port Director	46
City Planning Director	44
Assistant City Engineer	41
Assistant City Planning Director	40
Assistant Public Works Director	40
Assistant Director of Building Inspection	37
Assistant Personnel Director	37
Deputy Fire Chief	37
Assistant Budget Officer	36
Director of Financial Services	36
Accounting Division Supervisor	34
Auditing Division Supervisor	34
Assistant City Librarian	33
Assistant City Treasurer	30
Deputy Assistant to the Mayor	25
Assistant City Clerk	24

II ADMINISTRATION -- DIVISIONAL

Water Superintendent	39
Electrical Superintendent	37
Equipment Superintendent	37
Park Superintendent	37

01093

Recreation Superintendent	37
Sewerage Superintendent	37
Street Maintenance Superintendent	37
Water Distribution Superintendent	36
Water Production Superintendent	36
Public Buildings Superintendent	35
Sanitation Superintendent	35
Assistant Sewerage Superintendent	32
Assistant Sewers Superintendent	31
Assistant Water Distribution Superintendent	31
Superintendent of Harbor Maintenance and Construction	31
Utility Commercial Supervisor	31
Assistant Sanitation Superintendent	30
Assistant Water Production Superintendent	30
Filtration Plant Supervisor	30
Assistant Public Buildings Superintendent	29

III CLERICAL

Executive Secretary to City Attorney	26
Principal Clerk	23
Secretary to the Port Director	22
Secretary Stenographer	20
Senior Account Clerk	20
Senior Cashier	20
Senior Clerk	20
Senior Typist Clerk	20
Public Information Assistant	18

Supervising Radio Telephone Operator	18
Intermediate Account Clerk	17
Intermediate Stenographer Clerk	17
Intermediate Cashier	16
Intermediate Clerk	16
Intermediate Typist Clerk	16
Radio Telephone Operator	16
Supervising Telephone Operator	16
Auto Messenger	14
Junior Stenographer Clerk	14
Telephone Operator	14
Junior Clerk	13
Junior Typist Clerk	13
Clerical Aide	9
IV CUSTODIAL AND GUARDING	
Port Warden	29
Port Security Captain	24
Reservoir Keeper	22
Senior Port Security Officer	22
Assistant Reservoir Keeper	20
Maintenance and Service Foreman	20
Port Security Officer	20
Conduit Patrolman	19
Supervising Custodian	19
Caretaker	18
Reservoir Patrolman	18
Custodian III	17

Window Cleaner	17
Custodian II	15
Guard	15
Custodian I	13
Elevator Operator	12
V ENGINEERING	
Principal Civil Engineer	38
Principal Harbor Engineer	38
Sanitary Engineer	36
Senior Civil Engineer	36
Senior Structural Engineer	36
Traffic Engineer	36
Corrosion Engineer	35
Associate Civil Engineer	33
Associate Electrical Engineer	33
Associate Harbor Engineer	33
Associate Mechanical Engineer	33
Associate Sanitary Engineer	33
Associate Structural Engineer	33
Associate Traffic Engineer	33
Assistant Civil Engineer	30
Assistant Electrical Engineer	30
Assistant Mechanical Engineer	30
Assistant Traffic Engineer	30
Surveyor	29
Junior Civil Engineer	27
Junior Electrical Engineer	27

Junior Mechanical Engineer	27
Principal Engineering Aide	27
Senior Engineering Aide	24
Senior Engineering Draftsman	24
Junior Engineering Aide	21
Junior Engineering Draftsman	21
Engineering Trainee	18
VI FIELD CONTACT AND INSPECTION	
Senior Building Inspector	28
Building Inspector II	26
Building Inspector I	25
Water Services Coordinator	25
Claims Investigator	23
Supervising Consumers' Serviceman	23
Field Representative	20
Consumers' Serviceman	19
Field Sampler	19
Meter Reader	18
Parking Meter Collector	18
VII LABOR AND TRADES	
Construction and Maintenance General Foreman	29
Electrician General Foreman	29
Sanitation Senior Foreman	28
Bridge Maintenance Foreman	26
Construction and Maintenance Senior Foreman	26
Machinist Foreman	26

Park Supervisor	26
Sanitation Foreman II	26
Street Tree Supervisor	26
Electrician Foreman	25
Harbor Construction and Maintenance Foreman	25
Plumber Foreman	25
Sanitation Foreman I	25
Senior Radio Technician	25
Blacksmith Foreman	24
Construction and Maintenance Foreman II	24
Machinist	24
Carpenter Foreman	23
Electrician	23
Nurseryman Foreman	23
Painter Foreman	23
Park Foreman	23
Plasterer	23
Plumber	23
Radio Technician	23
Traffic Signal Technician	23
Tree Trimmer Foreman	23
Blacksmith	22
Construction and Maintenance Foreman I	22
Gardener Foreman	22
Sign Painter	22
Welder	22
Carpenter	21

Cement Finisher	21
Gunite Nozzleman	21
Painter	21
Powderman	21
Sanitation Crewman II	21
Tree Trimmer, Ropeman	21
Construction and Maintenance Man II	20
Skilled Trades Apprentice III	20
Construction and Maintenance Man I	19
Gardener	19
Nurseryman	19
Sanitation Crewman I	19
Tree Trimmer	19
Skilled Trades Apprentice II	18
Groundsman-Gardener	17
Heavy Laborer	17
Groundsman	15
Light Laborer	15
Skilled Trades Apprentice I	15
Junior Journeyman (Rate of Pay: 1st step of rate for Journeyman for trade that affords a raise in pay for the graduate apprentice)	

VIII LIBRARY

Principal Librarian	29
Supervising Librarian	27
Senior Librarian	24
Librarian	22

Library Trainee	20
Book Repairer	16
IX OFFICE MACHINE OPERATION	
Tabulating Section Supervisor	30
Tabulating Analyst	29
Duplicating Supervisor	24
Senior Tabulating Equipment Operator	22
Layout Assistant	20
Supervising Key Punch Operator	19
Tabulating Equipment Operator	19
Duplicating Equipment Operator	18
Blueprinter	16
Key Punch Operator	16
Office Machine Trainee	14
X PLANT AND EQUIPMENT OPERATION AND MAINTENANCE	
Automotive General Foreman	29
Harbor Shop Foreman	27
Automotive Shop Foreman	25
Treatment Plant Foreman	25
Treatment Plant Supervisor	25
Pump Maintenance Foreman	24
Automotive Dispatcher	23
Filtration Plant Foreman	23
Meter Shop Foreman	23
Power Shovel Operator	23
Automotive Mechanic	22

Automotive Painter	22
Body and Fender Mechanic	22
Equipment Operator II	22
Institution Engineer	22
Plant Lead Operator	22
Plant Maintenance Mechanic	22
Equipment Repairman II	21
Motor Sweeper Operator	21
Power Plant Operator	21
Equipment Operator I	20
Heavy Truck Driver	20
Plant Operator II	20
Automotive Service Foreman	19
Equipment Repairman I	19
Plant Operator I	18
Automotive Serviceman	17
Chauffeur	17

XI POLICE AND FIRE

Assistant Fire Chief	34
Police Inspector	34
Fire Battalion Chief	32
Fire Marshal	32
Police Captain	32
Police Lieutenant	29
Fire Captain	28
Assistant Criminalist	27

Fire Lieutenant	27
Police Motorcycle Sergeant (Terminal)	27
Police Sergeant	27
Animal Regulation Supervisor	26
Fire Engineer	25
Fireman	24
Police Motorcycle Officer (Terminal)	24
Police Patrolman	24
Policewoman	24
Assistant Animal Regulation Supervisor	22
Police Matron	22
Senior Identification Technician	20
Senior Animal Regulation Officer	19
Animal Regulation Officer	18
Identification Technician	18
Kennelman	16

Uniformed members of the Police Department shall receive \$12.50 per month additional when assigned to 3-wheel motorcycles, and \$30.00 per month additional when assigned to 2-wheel motorcycles.

XII PROFESSIONAL AND TECHNICAL

Maternal and Child Health Supervisor	39
Examining Physician	33
Senior Personnel Analyst	33
Senior Planner	33
Business Manager	32
Senior Administrative Analyst	32
Classification Analyst	31

Principal Accountant	31
Training Officer	31
Associate Personnel Analyst	30
Associate Planner	30
Public Relations Officer	30
Associate Administrative Analyst	29
Associate Administrative Assistant	29
Chemist	29
Retirement Officer	29
Safety Officer	29
Senior Accountant	28
Assistant Administrative Analyst	26
Assistant Administrative Assistant	26
Assistant Personnel Analyst	26
Assistant Planner	26
Public Information Officer	26
Senior Planning Draftsman	26
Assistant Chemist	25
Semi-Senior Accountant	25
Social Service Representative	25
Planning Draftsman	24
Administrative Trainee	23
Bacteriologist	23
Junior Accountant	23
Junior Chemist	23
Junior Planner	23
Administrative Intern	18

XIII PURCHASING AND PROPERTY MANAGEMENT

Property Supervisor	35
Assistant Purchasing Agent	31
Assistant Property Supervisor	30
Associate Property Agent	28
Senior Buyer	28
Stores Supervisor	27
Assistant Property Agent	26
Buyer	25
Property Management Aide	23
Storekeeper	21
Stock Clerk	18

XIV RECREATION

Aquatic Superintendent	31
General Recreation Supervisor	31
Golf Superintendent	29
District Recreation Supervisor	27
Supervising Recreation Specialist	27
Golf Course Supervisor	26
Golf Course Manager	25
Lifeguard Captain	25
Principal Recreation Leader	24
Recreation Specialist	24
Lifeguard Lieutenant	23
Swimming Pool Supervisor	23
Senior Recreation Leader	21

Lifeguard II	20
Accompanist	17
Junior Recreation Leader	17
Lifeguard I	17
Recreation Aide	10
XV MISCELLANEOUS	
Transportation Research Director	36
Urban Renewal Coordinator	36
Assistant Director of Civil Defense	31
Port Traffic Manager	31
Airport Manager	29
Port Traffic Representative	29
Cemetery Manager	28
Housing Manager	28
Assistant Port Traffic Manager	26
Chief Warden of Civil Defense	26
Communications Officer	26
Facility Protection Coordinator	26
Medical Services Coordinator	26
Assistant Cemetery Manager	24
Photographer	24
Airport Supervisor	23
Airport Operations Assistant	20
Cook II	20
Airport Attendant	18
Cook I	18

First Aid Attendant	16
Laboratory Aide	14
Diver, Suit	101
Diver, Skin	100

(EXHIBIT C)

UNCLASSIFIED SERVICE

	Standard Rate No.
Assistant City Attorney	44
Assistant City Manager	50
Assistant to the City Manager	41
Assistant to the City Manager	41
Assistant to the Mayor	28
Budget Officer	40
Chief Criminal Deputy City Attorney	42
Chief Deputy City Attorney	42
Chief of Fire Department	42
Chief of Police	42
City Attorney	50
City Auditor and Comptroller	42
City Clerk	34
City Engineer	46
City Librarian	39
City Manager	200
City Treasurer	35
Confidential Secretary to the Chief of Police	21
Confidential Secretary to the City Council	23
Confidential Secretary to the City Manager	23
Confidential Secretary to the Mayor	23
Deputy City Attorney	40
Deputy City Attorney	35
Deputy City Attorney	30
Deputy City Attorney	28
Director of Building Inspection	41
Director of Mission Bay Park	39
Director of Operations of Police Department	37
Director of Public Works	46
Director of Service of Police Department	37
Director of Social Service	28
Director of the Water Department	49
Hydraulic Engineer	40
Industrial Coordinator	41
Park and Recreation Director	41
Personnel Director	40
Purchasing Agent	38
Superintendent of Maintenance and Operation of the Water Department	46

01107

I HEREBY CERTIFY that the money required for the appropriation made and/or indebtedness and/or obligation incurred by reason of the provisions of the foregoing ordinance is in the Treasury, and that it is otherwise unencumbered.

Dated _____

Auditor and Comptroller of The City of San Diego, California

By _____ Deputy.

Passed and adopted by The Council of The City of San Diego on
by the following vote:

MAY 29 1958

Councilmen	Yeas	Nays	Excused	Absent
Ross G. Tharp	<input checked="" type="checkbox"/>	<input type="checkbox"/>	<input type="checkbox"/>	<input type="checkbox"/>
Dudley D. Williams	<input checked="" type="checkbox"/>	<input type="checkbox"/>	<input type="checkbox"/>	<input type="checkbox"/>
Chester E. Schneider	<input checked="" type="checkbox"/>	<input type="checkbox"/>	<input type="checkbox"/>	<input type="checkbox"/>
George Kerrigan	<input checked="" type="checkbox"/>	<input type="checkbox"/>	<input type="checkbox"/>	<input type="checkbox"/>
Frank E. Curran	<input checked="" type="checkbox"/>	<input type="checkbox"/>	<input type="checkbox"/>	<input type="checkbox"/>
Justin C. Evenson	<input checked="" type="checkbox"/>	<input type="checkbox"/>	<input type="checkbox"/>	<input type="checkbox"/>
Mayor Charles C. Dail	<input checked="" type="checkbox"/>	<input type="checkbox"/>	<input type="checkbox"/>	<input type="checkbox"/>

Authenticated by:

Charles C. Dail

Mayor of The City of San Diego, California

PHILLIP ACKER

City Clerk of The City of San Diego, California

(Seal)

By *Elfa F. Havel* Deputy

I HEREBY CERTIFY that the foregoing ordinance was not finally passed until six calendar days had elapsed between the day of its introduction and the day of its final passage, to-wit, on MAY 22 1958

, and on MAY 29 1958

~~I FURTHER CERTIFY that said ordinance was read in full prior to its final passage.~~

I FURTHER CERTIFY that the reading of said ordinance in full prior to its final passage was dispensed with by a vote of not less than four members of the Council, and that there was available for the consideration of each member of the Council prior to the day of its final passage a written or printed copy of said ordinance.

PHILLIP ACKER

City Clerk of The City of San Diego, California

(Seal)

By *Elfa F. Havel* Deputy.

I HEREBY CERTIFY that the foregoing ordinance was passed on the day of its introduction, to-wit, on _____, said ordinance being of the kind and character authorized for passage on its introduction by Section 16 of the Charter.

I FURTHER CERTIFY that the final reading of said ordinance was in full.

I FURTHER CERTIFY that the reading of said ordinance in full was dispensed with by a vote of not less than four members of the Council, and that there was available for the consideration of each member of the Council prior to the day of its passage a written or printed copy of said ordinance.

City Clerk of The City of San Diego, California

(Seal)

By _____ Deputy.

Office of the City Clerk, San Diego, California

Document Number 572509 Filed MAY 20 1958

Ordinance Number 7883 Adopted MAY 29 1958

Goes into effect 149 474

Recorded on microfilm roll number: _____

573382

DOCUMENT NO. _____

Filed _____

JUN 10 1958

City Clerk.

By _____

Deputy.

Affidavit of Publication
OF

Affidavit of Publication of

THE SAN DIEGO UNION

Affidavit of Publication

STATE OF CALIFORNIA,
COUNTY OF SAN DIEGO,
CITY OF SAN DIEGO

23447

In the matter of the publication of ORDINANCE NO. 7883 (NEW SERIES) --- AN ORDINANCE ESTABLISHING A SCHEDULE OF COMPENSATION FOR OFFICERS AND EMPLOYEES OF THE CITY OF SAN DIEGO.

J. A. Denton, being duly sworn, deposes and says: That he is a resident of the County of San Diego, State of California, over twenty-one years of age, and not interested as a party or otherwise in the above-named matter.

That he is the principal clerk of the printers of The San Diego Union, a newspaper published daily in the City of San Diego, County of San Diego, State of California, and of general circulation in said City; that as such principal clerk he has charge of all the advertisements published in said newspaper; that the said ORDINANCE

of which the annexed clipping is a copy, has been published in said newspaper for the period of ONE day X to-wit: upon the 5th

day X of JUNE 19 58 and upon the

days of

19, and that said publication was made in the said newspaper proper, and not in a supplement thereof.

Subscribed and sworn to before me, this 10th day of June, A.D. 19 58

PHILLIP ACKER

City Clerk of the City of San Diego, California

(Seal)

By

Evelyn L. Warrick
Deputy.

with the appointing au- increase intended, and that such said definitions and new rate of pay shall be fixed so r adoption shall be as to apply to that same step un- appointing authorities. der the new Standard Rate that fixing and approving said employee occupied under the rates for the officers old Standard Rate. in the Classified Section 8. The compensation City, as hereinafter schedule established by Ordinance Council has recog- No. 7448 (New Series) is hereby nity to increase cer- continued in force and effect throug- tificate paid, and in the pay period ending July 10, 1955. nity to increase cer- The compensation schedule estab- tificate paid, and in lished by this ordinance shall be- nity to increase cer- tificate paid, and in lished by this ordinance shall be-

COLLEGE POINT



Wonderf

added cook-out
Onions baked for
White or On
in mildly spic
Fine for sandw
Banana Nut
Dandy to take
Walnut Pie

FISH KABOBS

- Jumbo Shrimp**
Peeled and Deveined... ready
- Swordfish Cubes**
Tender, flavorful cubes, special
- Eastern Scallops**
Rushed to Food Basket especial
- Lobster Tails**
Each approx. 7 oz. min. wt. . . .
- Large Pacific Oysters**
Until you've cooked these on a
- Alaskan King Crab Legs**
Hurried from Alaska for this k



Metal Barbecue
Stainless

Lat
Alum

Har
Make

Bar
FOR RAY



Affidavit of Publication

Affidavit of Publication of

THE SAN DIEGO UNION

STATE OF CALIFORNIA)

COUNTY OF SAN DIEGO,

CITY OF SAN DIEGO,

2344

In excess of the normal day and forty-hour week, or authorize the granting of compensatory time off. In this connection the Commission may authorize the payment of overtime pay up to but not in excess of one and one-half times the regular rate for the employees who are required to work overtime. The employees in the Classified Service who shall be entitled to receive overtime payment or compensatory time off, as herein provided, shall be designated by the Civil Service Commission after consultation with the department heads concerned and in accordance with definitions and procedures to be developed by the Civil Service Commission after

collaboration with the appointing authorities, which said definitions and procedures after adoption shall be binding on all appointing authorities. Section 7. In fixing and approving the Standard Rates for the officers and employees in the Classified Service of the City, as hereinafter set forth, this Council has recognized the necessity to increase certain salaries heretofore paid, and in so doing the Council has intended and does hereby intend, in fixing said rates, that where a standard rate of pay has been increased from that heretofore paid, said officer and employee whose rate of pay has thus been increased, shall be entitled to the percentage rate of

increase intended, and that such new rate of pay shall be fixed so as to apply to that same step under the new Standard Rate that said employee occupied under the old Standard Rate. Section 8. The compensation schedule established by Ordinance No. 7448 (New Series) is hereby continued in force and effect through the pay period ending July 10, 1958. The compensation schedule established by this ordinance shall become effective with the pay period commencing July 11, 1958. Section 9. This ordinance shall take effect and be in force on the thirty-first day from and after its passage.

In the matter of the publication of ORDINANCE NO. 7883 (NEW SERIES) -- AN ORDINANCE ESTABLISHING A SCHEDULE OF COMPENSATION FOR OFFICERS AND EMPLOYEES OF THE CITY OF SAN DIEGO.

J. A. Denton, being duly sworn, deposes and says: That he is a resident of the County of San Diego, State of California, over twenty-one years of age, and not interested as a party or otherwise in the above-named matter.

That he is the principal clerk of the printers of THE SAN DIEGO UNION, a newspaper published daily in the City of San Diego, County of San Diego, State of California, and of general circulation in said City; that as such principal clerk he has charge of all the advertisements published in said newspaper; that the said ORDINANCE

of which the annexed clipping is a copy, has been published in said newspaper for the period of ONE

dayx to-wit: upon the 5th

dayx of JUNE, 19 58, and upon

days of 19 and that said publication was made in the said newspaper proper, and not in a supplement thereof.

J. A. Denton

Subscribed and sworn to before me, this 10th day of June, A.D. 1958

PHILLIP ACKER

City Clerk of the City of San Diego, California

(Seal) By Evelyn L. Warren Deputy

CITY OF SAN DIEGO, CALIFORNIA (EXHIBIT A) SALARY SCHEDULE

Table with columns: STANDARD RATES - BIWEEKLY SALARIES (A, B, C, D, E) and EQUIVALENT MONTHLY RATES (A, B, C, D, E). Rows 1-300.

(EXHIBIT B) CLASSIFIED SERVICE STANDARD RATES AND CLASSES

Table listing job titles and rates. I ADMINISTRATION - GENERAL (Port Director, City Planning Director, etc.), II ADMINISTRATION - DIVISIONAL (Water Superintendent, Electrical Superintendent, etc.), III CLERICAL (Executive Secretary to City Attorney).

MESA East end La Mesa B BEACH 4516 Mission B

Lama Weiss Rofort D or the cook-out salads, this will add Favorite of family and guests all

ORDINANCE NO. 7883 (NEW SERIES)

AN ORDINANCE ESTABLISHING A SCHEDULE OF COMPENSATION FOR OFFICERS AND EMPLOYEES OF THE CITY OF SAN DIEGO. BE IT ORDAINED, By the Council of The City of San Diego, as follows: Section 1. As a schedule of compensation for all officers and employees of The City of San Diego, including the Unclassified and Classified Service, there is hereby adopted and established a Table of Standard Rates of Pay for bi-weekly salaries, indicating the minimum and maximum and intermediate range steps for each said standard rate, all as more particularly set forth, enumerated and detailed in Exhibit "A", attached to and made a part of this ordinance. The "Equivalent Monthly Rates" set forth in Exhibit "A" are for comparative and information purposes. Section 2. "COMPENSATION", as used in this ordinance, means the remuneration paid in cash out of City funds controlled by the Council of The City of San Diego, plus the monetary value, as determined by the department head with the approval of the Civil Service Commission, of such housing, lodging, fuel, public utility services, or other advantages similar in character, furnished to an officer or employee in payment of his services. For purposes of deduction for contributions of officers and employees required by law, the City Auditor and Comptroller shall use the amount fixed in the standard rate hereinafter set forth without regard to the monetary value of the advantages herein enumerated furnished to the officer or employee in payment of his services. Warrants issued for compensation to such officers and employees by such City Auditor and Comptroller shall be for the amount set forth in the standard rate attached to the position minus the monetary value of the advantages furnished said employee as compensation, as determined above. Section 3. For all positions in the Classified Service of The City of San Diego the Standard Rate Numbers, providing uniform compensation for like service, all as more particularly set forth, enumerated and detailed in Exhibit "B" attached to and made a part of this ordinance, are hereby adopted. Increases in compensation within the range limits of the Standard Rate Number attached to the position

ORDINANCE No. 7881
(New Series)

AN ORDINANCE INCORPORATING A PORTION OF LOT 6, CABRILLO HEIGHTS BUSINESS CENTER UNIT No. 2, in THE CITY OF SAN DIEGO, CALIFORNIA, INTO CP AND RC ZONES AS DEFINED BY SECTIONS 101.0421 AND 101.0425 RESPECTIVELY OF THE SAN DIEGO MUNICIPAL CODE AND REPEALING ORDINANCE No. 7254 (NEW SERIES) ADOPTED DECEMBER 13, 1956, INsofar AS THE SAME CONFLICTS HEREWITH.

BE IT ORDAINED, by the Council of The City of San Diego, as follows:

Section 1. That if, as and when, and in the event that within one year of the effective date of this ordinance, a portion of Lot 6, Cabrillo Heights Business Center Unit No. 2 in The City of San Diego, California, as indicated on Zone Map No. B-893.1 contained in City Clerk's Document No. 570613 is subdivided, and a final subdivision map thereof duly recorded, and within such subdivision, provision is made for the installation of public utility services, and the dedication of streets, alleys and easements for public use, the provisions of sections 101.0421 and 101.0425 of the San Diego Municipal Code shall attach and become applicable to the said subdivided lands and the said subdivided lands shall be incorporated into CP and RC Zones, as such zones are designated and defined by sections 101.0421 and 101.0425 respectively of the San Diego Municipal Code, the boundary of each zone to be as indicated on Zone Map Drawing No. B-893.1, filed in the office of the City Clerk as Document No. 570613.

Section 2. That in the event the zoning restriction shall attach to the said subdivided lands described in section 1 of this ordinance, Ordinance No. 7254 (New Series) of the ordinances of The City of San Diego adopted December 13, 1956, be, and the same is repealed insofar as the same conflicts herewith.

Section 3. This ordinance shall take effect and be in force on the thirty-first day from and after its passage.

Presented by _____

APPROVED as
to form by J. F. DuPAUL, City Attorney

By Alan M. Fustane
Chief Deputy

RECORDS
OFFICE
MAY 15 1958
CALIFORNIA

I HEREBY CERTIFY that the money required for the appropriation made and/or indebtedness and/or obligation incurred by reason of the provisions of the foregoing ordinance is in the Treasury, and that it is otherwise unencumbered.

Dated

Auditor and Comptroller of The City of San Diego, California

By _____ Deputy.

Passed and adopted by The Council of The City of San Diego on **MAY 29 1958**
by the following vote:

Councilmen	Yeas	Nays	Excused	Absent
Ross G. Tharp	<input checked="" type="checkbox"/>	<input type="checkbox"/>	<input type="checkbox"/>	<input type="checkbox"/>
Dudley D. Williams	<input checked="" type="checkbox"/>	<input type="checkbox"/>	<input type="checkbox"/>	<input type="checkbox"/>
Chester E. Schneider	<input checked="" type="checkbox"/>	<input type="checkbox"/>	<input type="checkbox"/>	<input type="checkbox"/>
George Kerrigan	<input checked="" type="checkbox"/>	<input type="checkbox"/>	<input type="checkbox"/>	<input type="checkbox"/>
Frank E. Curran	<input checked="" type="checkbox"/>	<input type="checkbox"/>	<input type="checkbox"/>	<input type="checkbox"/>
Justin C. Evenson	<input checked="" type="checkbox"/>	<input type="checkbox"/>	<input type="checkbox"/>	<input type="checkbox"/>
Mayor Charles C. Dail	<input checked="" type="checkbox"/>	<input type="checkbox"/>	<input type="checkbox"/>	<input type="checkbox"/>

Authenticated by:

Charles C. Dail

Mayor of The City of San Diego, California

(Seal)

PHILLIP ACKER

City Clerk of The City of San Diego, California

By *Elfa P. Hamel* Deputy

I HEREBY CERTIFY that the foregoing ordinance was not finally passed until six calendar days had elapsed between the day of its introduction and the day of its final passage, to-wit, on **MAY 22 1958**
and on **MAY 29 1958**

~~I FURTHER CERTIFY that said ordinance was read in full prior to its final passage.~~

I FURTHER CERTIFY that the reading of said ordinance in full prior to its final passage was dispensed with by a vote of not less than four members of the Council, and that there was available for the consideration of each member of the Council prior to the day of its final passage a written or printed copy of said ordinance.

PHILLIP ACKER

City Clerk of The City of San Diego, California

(Seal)

By *Elfa P. Hamel* Deputy.

I HEREBY CERTIFY that the foregoing ordinance was passed on the day of its introduction, to-wit, on _____, said ordinance being of the kind and character authorized for passage on its introduction by Section 16 of the Charter.

I FURTHER CERTIFY that the final reading of said ordinance was in full.

I FURTHER CERTIFY that the reading of said ordinance in full was dispensed with by a vote of not less than four members of the Council, and that there was available for the consideration of each member of the Council prior to the day of its passage a written or printed copy of said ordinance.

City Clerk of The City of San Diego, California

(Seal)

By _____ Deputy.

Office of the City Clerk, San Diego, California

Document Number **571795** Filed **MAY -8 1958**

Ordinance Number **7884** Adopted **MAY 29 1958**

Goes into effect **149 475**

Recorded on microfilm roll number: _____

01113

523384

DOCUMENT NO.

JUN 10 1938

Filed

.....
City Clerk.

By

.....
Deputy.

.....
Affidavit of Publication
.....

OF

.....
.....
.....
.....
.....
.....
.....
.....
.....
.....
.....

Affidavit of Publication

Affidavit of Publication of
THE SAN DIEGO UNION

STATE OF CALIFORNIA,
COUNTY OF SAN DIEGO,
CITY OF SAN DIEGO

27.20

ORDINANCE NO. 7884 (NEW SERIES)

AN ORDINANCE INCORPORATING A PORTION OF LOT 6, CABRILLO HEIGHTS BUSINESS CENTER UNIT NO. 2, IN THE CITY OF SAN DIEGO, CALIFORNIA, INTO CP AND RC ZONES AS DEFINED BY SECTIONS 101.0421 AND 101.0425 RESPECTIVELY OF THE SAN DIEGO MUNICIPAL CODE AND REPEALING ORDINANCE NO. 7254 (NEW SERIES) ADOPTED DECEMBER 13, 1956, INsofar AS THE SAME CONFLICTS HEREWITH.

BE IT ORDAINED, by the Council of The City of San Diego, as follows:

Section 1. That if, as and when, and in the event that within one year of the effective date of this ordinance, a portion of Lot 6, Cabrillo Heights Business Center Unit No. 2 in The City of San Diego, California, as indicated on Zone Map No. B-893.1 contained in City Clerk's Document No. 570613 is subdivided, and a final subdivision map thereof duly recorded, and within such subdivision, provision is made for the installation of public utility services, and the dedication of streets, alleys and easements for public use, the provisions of sections 101.0421 and 101.0425 of the San Diego Municipal Code shall attach and become applicable to the said subdivided lands and the said subdivided lands shall be incorporated into CP and RC Zones, as such zones are designated and defined by sections 101.0421 and 101.0425 respectively of the San Diego Municipal Code, the boundary of each zone to be as indicated on Zone Map Drawing No. B-893.1, filed in the office of the City Clerk as Document No. 570613.

Section 2. That in the event the zoning restriction shall attach to the said subdivided lands described in section 1 of this ordinance, Ordinance No. 7254 (New Series) of the ordinances of The City of San Diego adopted December 13, 1956, be, and the same is repealed insofar as the same conflicts herewith.

Section 3. This ordinance shall take effect and be in force on the thirty-first day from and after its passage.

Passed and adopted by the Council of the City of San Diego, California, this 29th day of May, 1958, by the following vote, to-wit:

YEAS—Councilmen: Tharp, Williams, Schneider, Kerrigan, Curran, Evenson, Mayor Dail.

NAYS—Councilmen: None.

ABSENT—Councilmen: None.

CHARLES C. DAIL,
Mayor of The City of
San Diego, California,
PHILLIP ACKER,
City Clerk of The City of
San Diego, California.
(SEAL) By ELFA F. HAMEL, Deputy.

I HEREBY CERTIFY that the foregoing ordinance was not finally passed until six calendar days had elapsed between the day of its introduction and the day of its final passage, to-wit, on the 22nd day of May, 1958, and on the 29th day of May, 1958.

I FURTHER CERTIFY that the reading of said ordinance in full prior to its final passage was dispensed with by a vote of not less than four members of the Council, and that there was available for the consideration of each member of the Council prior to the day of its final passage a written or printed copy of said ordinance.

PHILLIP ACKER,
City Clerk of The City of
San Diego, California.
(SEAL) By ELFA F. HAMEL,
Deputy.

6/5

ORDINANCE NO.

7884 (NEW SERIES) AN ORDINANCE INCORPORATING A PORTION OF LOT 6, CABRILLO HEIGHTS BUSINESS CENTER UNIT NO. 2, IN THE CITY OF SAN DIEGO, CALIFORNIA, INTO CP AND RC ZONES, ETC.

J. A. Denton, being duly sworn, deposes and says: That he is a resident of the County of San Diego, State of California, over twenty-one years of age, and not interested as a party or otherwise in the above-named matter.

That he is the principal clerk of the printers of The San Diego Union, a newspaper published daily in the City of San Diego, County of San Diego, State of California, and of general circulation in said City; that as such principal clerk he has charge of all the advertisements published in said newspaper; that the said ORDINANCE

of which the annexed clipping is a copy, has been published in said newspaper for the period of ONE days to-wit: upon the 5th

day of JUNE, 19 58, and upon the

days of

19, and that said publication was made in the said newspaper proper, and not in a supplement thereof.

J. A. Denton

Subscribed and sworn to before me, this 10th

day of June, A.D. 19 58

PHILLIP ACKER

City Clerk of the City of San Diego, California

(Seal) By Phillip L. Warrell
Deputy.

ORDINANCE NO. 7885
(New Series)

AN ORDINANCE APPROPRIATING THE SUM OF \$760.00 OUT OF THE CAPITAL OUTLAY FUND OF THE CITY OF SAN DIEGO FOR THE PURPOSE OF PROVIDING FUNDS FOR PAYMENT OF THE CITY'S SHARE OF COST OF ADDITIONAL PAVING ON PORTION OF FEDERAL BOULEVARD.

BE IT ORDAINED, By the Council of The City of San Diego, as follows:

Section 1. That the sum of Seven Hundred Sixty Dollars (\$760.00), or so much thereof as may be necessary, be, and the same is hereby set aside and appropriated out of the Capital Outlay Fund of The City of San Diego, for the purpose only and exclusively of providing funds for payment of the City's share of the cost of additional paving required on Federal Boulevard in Metropolitan Center Unit No. 2.

Section 2. This ordinance shall take effect and be in force on the thirty-first day from and after its passage.

RECORDED
MAY 21 10 28 AM 1958
SAN DIEGO, CALIF.

Presented by George E. Bean

Approved as
to form by J. F. DuPAUL, City Attorney,

Paulit Reese
Assistant City Attorney.

I HEREBY CERTIFY that the money required for the appropriation made and/or indebtedness and/or obligation incurred by reason of the provisions of the foregoing ordinance is in the Treasury, and that it is otherwise unencumbered.

Dated 5/20/58

Fred W. Lawrence
Auditor and Comptroller of The City of San Diego, California

By [Signature] Deputy.

Passed and adopted by The Council of The City of San Diego on
by the following vote:

MAY 29 1958

Councilmen	Yeas	Nays	Excused	Absent
Ross G. Tharp	<input checked="" type="checkbox"/>	<input type="checkbox"/>	<input type="checkbox"/>	<input type="checkbox"/>
Dudley D. Williams	<input checked="" type="checkbox"/>	<input type="checkbox"/>	<input type="checkbox"/>	<input type="checkbox"/>
Chester E. Schneider	<input checked="" type="checkbox"/>	<input type="checkbox"/>	<input type="checkbox"/>	<input type="checkbox"/>
George Kerrigan	<input checked="" type="checkbox"/>	<input type="checkbox"/>	<input type="checkbox"/>	<input type="checkbox"/>
Frank E. Curran	<input checked="" type="checkbox"/>	<input type="checkbox"/>	<input type="checkbox"/>	<input type="checkbox"/>
Justin C. Evenson	<input checked="" type="checkbox"/>	<input type="checkbox"/>	<input type="checkbox"/>	<input type="checkbox"/>
Mayor Charles C. Dail	<input checked="" type="checkbox"/>	<input type="checkbox"/>	<input type="checkbox"/>	<input type="checkbox"/>

Authenticated by:

Charles C. Dail
Mayor of The City of San Diego, California

(Seal)

PHILLIP ACKER

City Clerk of The City of San Diego, California

By Elfa J. Hamel Deputy

I HEREBY CERTIFY that the foregoing ordinance was not finally passed until six calendar days had elapsed between the day of its introduction and the day of its final passage, to-wit, on MAY 22 1958, and on MAY 29 1958

~~I FURTHER CERTIFY that said ordinance was read in full prior to its final passage.~~

I FURTHER CERTIFY that the reading of said ordinance in full prior to its final passage was dispensed with by a vote of not less than four members of the Council, and that there was available for the consideration of each member of the Council prior to the day of its final passage a written or printed copy of said ordinance.

PHILLIP ACKER

City Clerk of The City of San Diego, California

(Seal)

By Elfa J. Hamel Deputy.

I HEREBY CERTIFY that the foregoing ordinance was passed on the day of its introduction, to-wit, on _____, said ordinance being of the kind and character authorized for passage on its introduction by Section 16 of the Charter.

I FURTHER CERTIFY that the final reading of said ordinance was in full.

I FURTHER CERTIFY that the reading of said ordinance in full was dispensed with by a vote of not less than four members of the Council, and that there was available for the consideration of each member of the Council prior to the day of its passage a written or printed copy of said ordinance.

City Clerk of The City of San Diego, California

(Seal)

By _____ Deputy.

Office of the City Clerk, San Diego, California

Document Number 572637 Filed MAY 21 1958

Ordinance Number 7885 Adopted MAY 29 1958

Goes into effect _____

Recorded on microfilm roll number: 149 476

01117

ORDINANCE NO. _____
(New Series)

AN ORDINANCE APPROPRIATING THE SUM OF \$18,000.00
OUT OF THE CAPITAL OUTLAY FUND OF THE CITY OF
SAN DIEGO FOR THE PURPOSE OF PROVIDING FUNDS FOR
CONSTRUCTION OF ILLUMINATED STREET SIGN SYSTEMS
AT VARIOUS DOWNTOWN LOCATIONS.

BE IT ORDAINED, By the Council of The City of San Diego,
as follows:

Section 1. That the sum of Eighteen Thousand Dollars
(\$18,000.00), or so much thereof as may be necessary, be,
and the same is hereby set aside and appropriated out of the
Capital Outlay Fund of The City of San Diego, for the purpose
only and exclusively of providing funds for the construction
of illuminated street sign systems at various locations in
connection with the downtown one-way street program in the
City of San Diego, California.

Section 2. This ordinance shall take effect and be in
force on the thirty-first day from and after its passage.

MAY 21 10 24 AM 1958
SAN DIEGO, CALIFORNIA

Presented by George E. Beaman

Approved as
to form by J. F. DuPAUL, City Attorney,

J. F. DuPaul
Assistant City Attorney.

I HEREBY CERTIFY that the money required for the appropriation made and/or indebtedness and/or obligation incurred by reason of the provisions of the foregoing ordinance is in the Treasury, and that it is otherwise unencumbered.

Dated 5-20-58

Fred W. Lawrence
Auditor and Comptroller of The City of San Diego, California

By [Signature] Deputy

Passed and adopted by The Council of The City of San Diego on
by the following vote:

MAY 29 1958

Councilmen	Yeas	Nays	Excused	Absent
Ross G. Tharp	<input checked="" type="checkbox"/>	<input type="checkbox"/>	<input type="checkbox"/>	<input type="checkbox"/>
Dudley D. Williams	<input checked="" type="checkbox"/>	<input type="checkbox"/>	<input type="checkbox"/>	<input type="checkbox"/>
Chester E. Schneider	<input checked="" type="checkbox"/>	<input type="checkbox"/>	<input type="checkbox"/>	<input type="checkbox"/>
George Kerrigan	<input checked="" type="checkbox"/>	<input type="checkbox"/>	<input type="checkbox"/>	<input type="checkbox"/>
Frank E. Curran	<input checked="" type="checkbox"/>	<input type="checkbox"/>	<input type="checkbox"/>	<input type="checkbox"/>
Justin C. Evenson	<input checked="" type="checkbox"/>	<input type="checkbox"/>	<input type="checkbox"/>	<input type="checkbox"/>
Mayor Charles C. Dail	<input checked="" type="checkbox"/>	<input type="checkbox"/>	<input type="checkbox"/>	<input type="checkbox"/>

Authenticated by:

Charles C. Dail

Mayor of The City of San Diego, California

(Seal)

PHILLIP ACKER

City Clerk of The City of San Diego, California

By Elfa F. Hamel Deputy

I HEREBY CERTIFY that the foregoing ordinance was not finally passed until six calendar days had elapsed between the day of its introduction and the day of its final passage, to-wit, on MAY 22 1958, and on MAY 29 1958.

~~I FURTHER CERTIFY that said ordinance was read in full prior to its final passage.~~

I FURTHER CERTIFY that the reading of said ordinance in full prior to its final passage was dispensed with by a vote of not less than four members of the Council, and that there was available for the consideration of each member of the Council prior to the day of its final passage a written or printed copy of said ordinance.

PHILLIP ACKER

City Clerk of The City of San Diego, California

(Seal)

By Elfa F. Hamel Deputy

I HEREBY CERTIFY that the foregoing ordinance was passed on the day of its introduction, to-wit, on _____, said ordinance being of the kind and character authorized for passage on its introduction by Section 16 of the Charter.

I FURTHER CERTIFY that the final reading of said ordinance was in full.

I FURTHER CERTIFY that the reading of said ordinance in full was dispensed with by a vote of not less than four members of the Council, and that there was available for the consideration of each member of the Council prior to the day of its passage a written or printed copy of said ordinance.

City Clerk of The City of San Diego, California

(Seal)

By _____ Deputy

Office of the City Clerk, San Diego, California	
Document Number <u>572638</u>	Filed <u>MAY 21 1958</u>
Ordinance Number <u>7886</u>	Adopted <u>MAY 29 1958</u>
Goes into effect _____	
Recorded on microfilm roll number: <u>149 477</u>	

ORDINANCE NO. 7887
(New Series)

AN ORDINANCE APPROPRIATING THE SUM OF \$31,100.00
OUT OF THE CAPITAL OUTLAY FUND OF THE CITY OF SAN
DIEGO FOR THE PURPOSE OF INSTALLING SAFETY
LIGHTING ON A PORTION OF PACIFIC HIGHWAY.

BE IT ORDAINED, By the Council of The City of San
Diego, as follows:

Section 1. That the sum of Thirty-one Thousand One
Hundred Dollars (\$31,100.00), or so much thereof as may
be necessary, be, and the same is hereby set aside and
appropriated out of the Capital Outlay Fund of The City
of San Diego for the purpose only and exclusively of pro-
viding funds for the installation of safety lighting on
Pacific Highway, between Laurel Street and Sassafras
Street, in the City of San Diego, California.

Section 2. This ordinance shall take effect and be
in force on the thirty-first day from and after its pas-
sage.

Presented by George E. Bean

Approved as

to form by J. F. DePAUL, City Attorney,

BY Frank W. Rose
Assistant City Attorney.

01120

M/5/20/58

I HEREBY CERTIFY that the money required for the appropriation made and/or indebtedness and/or obligation incurred by reason of the provisions of the foregoing ordinance is in the Treasury, and that it is otherwise unencumbered.

Dated 5/20/58

Fred W. Lawrence
Auditor and Comptroller of The City of San Diego, California

By [Signature] Deputy.

Passed and adopted by The Council of The City of San Diego on MAY 29 1958
by the following vote:

Councilmen	Yeas	Nays	Excused	Absent
Ross G. Tharp	<input checked="" type="checkbox"/>	<input type="checkbox"/>	<input type="checkbox"/>	<input type="checkbox"/>
Dudley D. Williams	<input checked="" type="checkbox"/>	<input type="checkbox"/>	<input type="checkbox"/>	<input type="checkbox"/>
Chester E. Schneider	<input checked="" type="checkbox"/>	<input type="checkbox"/>	<input type="checkbox"/>	<input type="checkbox"/>
George Kerrigan	<input checked="" type="checkbox"/>	<input type="checkbox"/>	<input type="checkbox"/>	<input type="checkbox"/>
Frank E. Curran	<input checked="" type="checkbox"/>	<input type="checkbox"/>	<input type="checkbox"/>	<input type="checkbox"/>
Justin C. Evenson	<input checked="" type="checkbox"/>	<input type="checkbox"/>	<input type="checkbox"/>	<input type="checkbox"/>
Mayor Charles C. Dail	<input checked="" type="checkbox"/>	<input type="checkbox"/>	<input type="checkbox"/>	<input type="checkbox"/>

Authenticated by:

Charles C. Dail
Mayor of The City of San Diego, California

(Seal)

PHILLIP ACKER
City Clerk of The City of San Diego, California

By Elfa F. Harrell Deputy

I HEREBY CERTIFY that the foregoing ordinance was not finally passed until six calendar days had elapsed between the day of its introduction and the day of its final passage, to-wit, on MAY 22 1958, and on MAY 29 1958.

~~I FURTHER CERTIFY that said ordinance was read in full prior to its final passage.~~

I FURTHER CERTIFY that the reading of said ordinance in full prior to its final passage was dispensed with by a vote of not less than four members of the Council, and that there was available for the consideration of each member of the Council prior to the day of its final passage a written or printed copy of said ordinance.

PHILLIP ACKER
City Clerk of The City of San Diego, California

(Seal)

By Elfa F. Harrell Deputy.

I HEREBY CERTIFY that the foregoing ordinance was passed on the day of its introduction, to-wit, on _____, said ordinance being of the kind and character authorized for passage on its introduction by Section 16 of the Charter.

I FURTHER CERTIFY that the final reading of said ordinance was in full.

I FURTHER CERTIFY that the reading of said ordinance in full was dispensed with by a vote of not less than four members of the Council, and that there was available for the consideration of each member of the Council prior to the day of its passage a written or printed copy of said ordinance.

City Clerk of The City of San Diego, California

(Seal)

By _____ Deputy.

Office of the City Clerk, San Diego, California	
Document Number <u>572639</u>	Filed <u>MAY 21 1958</u>
Ordinance Number <u>7887</u>	Adopted <u>MAY 29 1958</u>
Goes into effect _____	<u>119 478</u>
Recorded on microfilm roll number: _____	

ORDINANCE NO. 7888
(New Series)

AN ORDINANCE APPROPRIATING THE SUM OF \$3,000.00 OUT OF THE CAPITAL OUTLAY FUND OF THE CITY OF SAN DIEGO FOR THE PURPOSE OF PURCHASING CERTAIN PROPERTY NEEDED FOR THE WIDENING OF A PORTION OF KNOXVILLE STREET.

BE IT ORDAINED, By the Council of The City of San Diego, as follows:

Section 1. That the sum of Three Thousand Dollars (\$3,000.00), or so much thereof as may be necessary, be, and the same is hereby set aside and appropriated out of the Capital Outlay Fund of The City of San Diego, for the purpose only and exclusively of providing funds for the purchase of property in connection with the widening of Knoxville Street, between Littlefield Street and Gardena Avenue, in the City of San Diego, California.

Section 2. This ordinance shall take effect and be in force on the thirty-first day from and after its passage.

CITY CLERK'S OFFICE

FEB 21 10 25 AM 1958

SAN DIEGO, CALIFORNIA

Presented by

George E. Brown


Approved as

to form by J. F. DuPAUL, City Attorney,

BY

Harold J. [Signature]
Assistant City Attorney.

01122

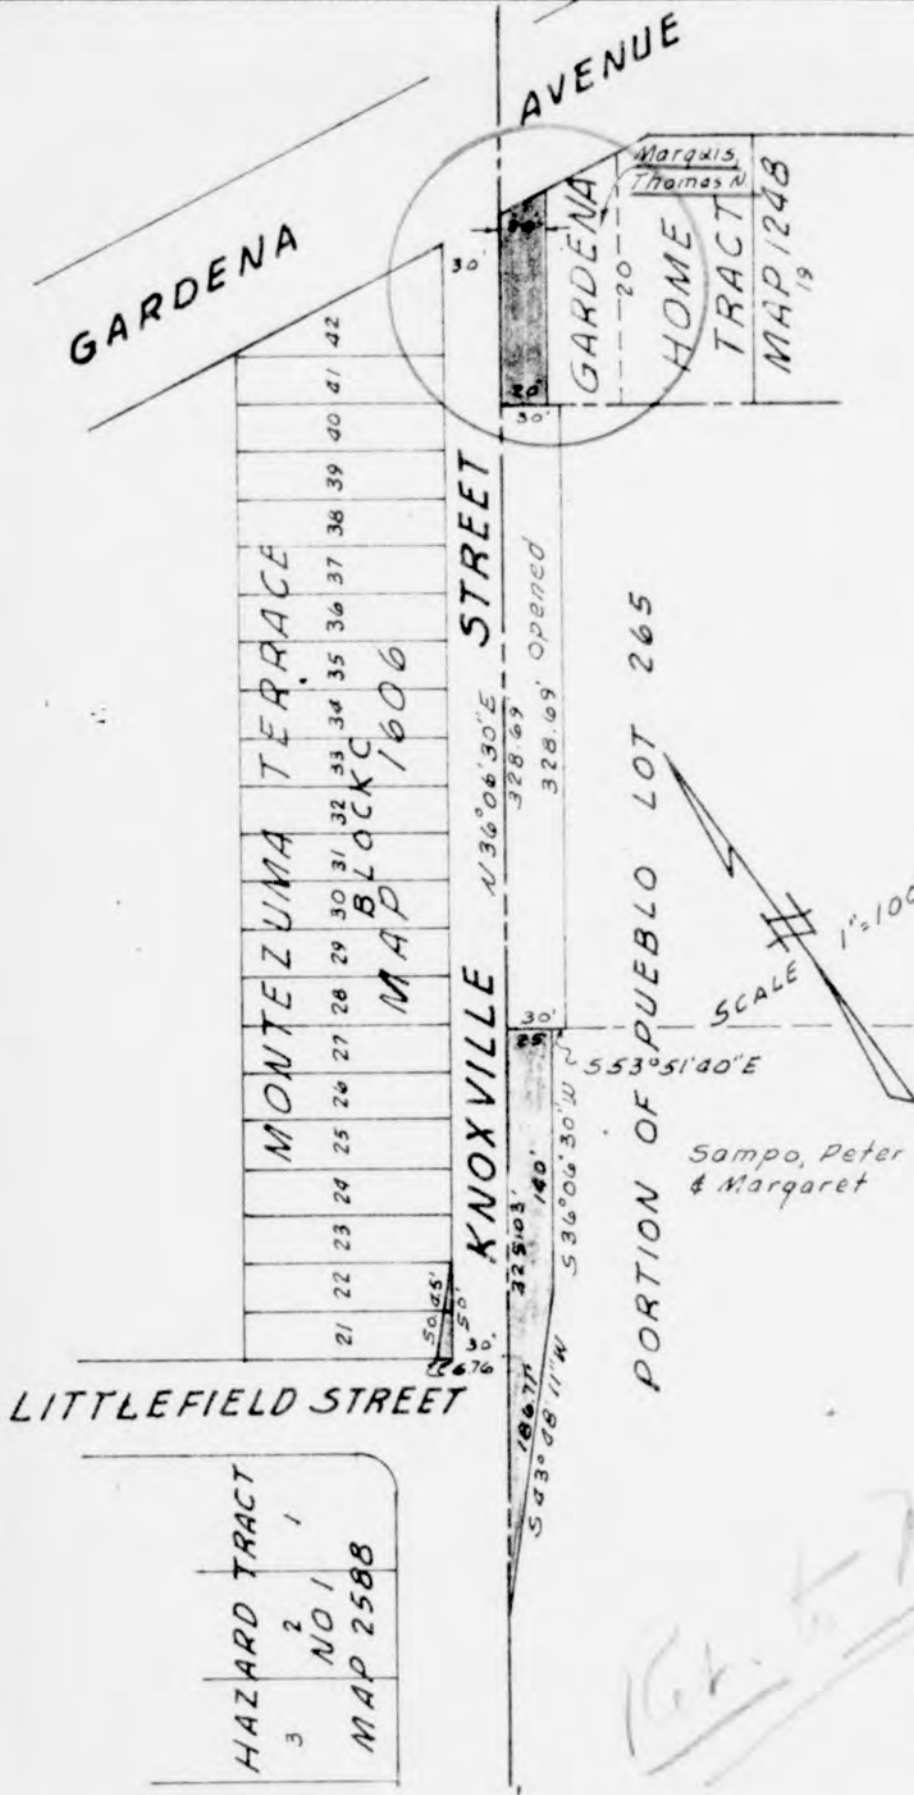

Proposed dedications shown shaded.

Basis of bearings is Southeasterly line of Knoxville Street (R. of S. Map 1974) i.e.: N 36° 06' 30" E

SCALE 1"=100'

Sampo, Peter & Margaret

Car. to 7000

DRAWN BY <u>C.F. McHugh</u>		CITY OF SAN DIEGO - ENGINEERING DEPARTMENT		DATE <u>2/25/58</u>	
CHECKED BY <u>Remington 2/25/58</u>		STREET DEDICATION - KNOXVILLE STREET in Pueblo Lot 265, Lot 20 Gardenia Home Tract, and Lots 2 and 22 Block C, Montezuma Terrace		CITY ENGINEER <u>A.K. Fogarty</u>	
FIELD BOOKS <u>E-15, 2223-51</u>		01123		6973 B	
SCALE <u>1"=100'</u>		W.O. <u>32054</u>			

I HEREBY CERTIFY that the money required for the appropriation made and/or indebtedness and/or obligation incurred by reason of the provisions of the foregoing ordinance is in the Treasury, and that it is otherwise unencumbered.

Dated 5/20/58

Fred W. Lawrence

Auditor and Comptroller of The City of San Diego, California

By *[Signature]* Deputy.

Passed and adopted by The Council of The City of San Diego on
by the following vote:

MAY 29 1958

Councilmen	Yeas	Nays	Excused	Absent
Ross G. Tharp	<input checked="" type="checkbox"/>	<input type="checkbox"/>	<input type="checkbox"/>	<input type="checkbox"/>
Dudley D. Williams	<input checked="" type="checkbox"/>	<input type="checkbox"/>	<input type="checkbox"/>	<input type="checkbox"/>
Chester E. Schneider	<input checked="" type="checkbox"/>	<input type="checkbox"/>	<input type="checkbox"/>	<input type="checkbox"/>
George Kerrigan	<input checked="" type="checkbox"/>	<input type="checkbox"/>	<input type="checkbox"/>	<input type="checkbox"/>
Frank E. Curran	<input checked="" type="checkbox"/>	<input type="checkbox"/>	<input type="checkbox"/>	<input type="checkbox"/>
Justin C. Evenson	<input checked="" type="checkbox"/>	<input type="checkbox"/>	<input type="checkbox"/>	<input type="checkbox"/>
Mayor Charles C. Dail	<input checked="" type="checkbox"/>	<input type="checkbox"/>	<input type="checkbox"/>	<input type="checkbox"/>

Authenticated by:

Charles C. Dail

Mayor of The City of San Diego, California

(Seal)

PHILLIP ACKER

City Clerk of The City of San Diego, California

By *Elfa F. Haruel* Deputy

I HEREBY CERTIFY that the foregoing ordinance was not finally passed until six calendar days had elapsed between the day of its introduction and the day of its final passage, to-wit, on MAY 22 1958, and on MAY 29 1958.

~~I FURTHER CERTIFY that said ordinance was read in full prior to its final passage.~~

I FURTHER CERTIFY that the reading of said ordinance in full prior to its final passage was dispensed with by a vote of not less than four members of the Council, and that there was available for the consideration of each member of the Council prior to the day of its final passage a written or printed copy of said ordinance.

PHILLIP ACKER

City Clerk of The City of San Diego, California

(Seal)

By *Elfa F. Haruel* Deputy.

I HEREBY CERTIFY that the foregoing ordinance was passed on the day of its introduction, to-wit, on _____, said ordinance being of the kind and character authorized for passage on its introduction by Section 16 of the Charter.

I FURTHER CERTIFY that the final reading of said ordinance was in full.

I FURTHER CERTIFY that the reading of said ordinance in full was dispensed with by a vote of not less than four members of the Council, and that there was available for the consideration of each member of the Council prior to the day of its passage a written or printed copy of said ordinance.

City Clerk of The City of San Diego, California

(Seal)

By _____ Deputy.

Office of the City Clerk, San Diego, California	
Document Number 572640	Filed MAY 21 1958
Ordinance Number 7888	Adopted MAY 29 1958
Goes into effect _____	
Recorded on microfilm roll number: 149 479	

ORDINANCE NO. 7889
(New Series)

AN ORDINANCE APPROPRIATING THE SUM OF \$52,600.00 OUT OF THE CAPITAL OUTLAY FUND OF THE CITY OF SAN DIEGO FOR THE PURPOSE OF PAVING AND OTHERWISE IMPROVING A PORTION OF CLAIREMONT MESA BOULEVARD.

BE IT ORDAINED, By the Council of The City of San Diego, as follows:

Section 1. That the sum of Fifty-two Thousand Six Hundred Dollars (\$52,600.00), or so much thereof as may be necessary, be, and the same is hereby set aside and appropriated out of the Capital Outlay Fund of The City of San Diego, for the purpose only and exclusively of providing funds for paving and otherwise improving Clairemont Mesa Boulevard, from U. S. Highway 395 Interchange to a point 1,811 feet easterly from said junction, in the City of San Diego, California.

Section 2. This ordinance shall take effect and be in force on the thirty-first day from and after its passage.

RECEIVED
CITY CLERK
MAY 21 10 25 AM 1958
SAN DIEGO, CALIFORNIA

Presented by George E. Brown

Approved as
to form by J. F. DePAUL, City Attorney,

By Arnold Lettess
Assistant City Attorney.

I HEREBY CERTIFY that the money required for the appropriation made and/or indebtedness and/or obligation incurred by reason of the provisions of the foregoing ordinance is in the Treasury, and that it is otherwise unencumbered.

Dated 5/20/58

Fred W. Lawrence
Auditor and Comptroller of The City of San Diego, California

By [Signature] Deputy.

Passed and adopted by The Council of The City of San Diego on MAY 29 1958
by the following vote:

Councilmen	Yeas	Nays	Excused	Absent
Ross G. Tharp	<input checked="" type="checkbox"/>	<input type="checkbox"/>	<input type="checkbox"/>	<input type="checkbox"/>
Dudley D. Williams	<input checked="" type="checkbox"/>	<input type="checkbox"/>	<input type="checkbox"/>	<input type="checkbox"/>
Chester E. Schneider	<input checked="" type="checkbox"/>	<input type="checkbox"/>	<input type="checkbox"/>	<input type="checkbox"/>
George Kerrigan	<input checked="" type="checkbox"/>	<input type="checkbox"/>	<input type="checkbox"/>	<input type="checkbox"/>
Frank E. Curran	<input checked="" type="checkbox"/>	<input type="checkbox"/>	<input type="checkbox"/>	<input type="checkbox"/>
Justin C. Evenson	<input checked="" type="checkbox"/>	<input type="checkbox"/>	<input type="checkbox"/>	<input type="checkbox"/>
Mayor Charles C. Dail	<input checked="" type="checkbox"/>	<input type="checkbox"/>	<input type="checkbox"/>	<input type="checkbox"/>

Authenticated by:

Charles C. Dail
Mayor of The City of San Diego, California

(Seal)

PHILLIP ACKER

City Clerk of The City of San Diego, California

By Elfa J. Hanel Deputy

I HEREBY CERTIFY that the foregoing ordinance was not finally passed until six calendar days had elapsed between the day of its introduction and the day of its final passage, to-wit, on MAY 22 1958, and on MAY 29 1958.

~~I FURTHER CERTIFY that said ordinance was read in full prior to its final passage.~~

I FURTHER CERTIFY that the reading of said ordinance in full prior to its final passage was dispensed with by a vote of not less than four members of the Council, and that there was available for the consideration of each member of the Council prior to the day of its final passage a written or printed copy of said ordinance.

PHILLIP ACKER

City Clerk of The City of San Diego, California

(Seal)

By Elfa J. Hanel Deputy.

I HEREBY CERTIFY that the foregoing ordinance was passed on the day of its introduction, to-wit, on _____, said ordinance being of the kind and character authorized for passage on its introduction by Section 16 of the Charter.

I FURTHER CERTIFY that the final reading of said ordinance was in full.

I FURTHER CERTIFY that the reading of said ordinance in full was dispensed with by a vote of not less than four members of the Council, and that there was available for the consideration of each member of the Council prior to the day of its passage a written or printed copy of said ordinance.

City Clerk of The City of San Diego, California

(Seal)

By _____ Deputy.

Office of the City Clerk, San Diego, California	
Document Number <u>572641</u>	Filed <u>MAY 21 1958</u>
Ordinance Number <u>7889</u>	Adopted <u>MAY 29 1958</u>
Goes into effect _____	
Recorded on microfilm roll number: <u>149 480</u>	

ORDINANCE NO. 7890
(New Series)

AN ORDINANCE APPROPRIATING THE SUM OF \$26,100.00
OUT OF THE CAPITAL OUTLAY FUND OF THE CITY OF
SAN DIEGO FOR THE GRADING, PAVING AND OTHERWISE
IMPROVING A PORTION OF REO DRIVE.

BE IT ORDAINED, By the Council of The City of San
Diego, as follows:

Section 1. That the sum of Twenty-six Thousand One
Hundred Dollars (\$26,100.00), or so much thereof as may
be necessary, be, and the same is hereby set aside and
appropriated out of the Capital Outlay Fund of The City
of San Diego, for the purpose only and exclusively of
providing funds for the grading, paving and otherwise im-
proving of Reo Drive, between Alleghany Street and Winchester
Street, in the City of San Diego, California.

Section 2. This ordinance shall take effect and be
in force on the thirty-first day from and after its pas-
sage.

1000
CITY CLERK'S OFFICE

MAY 21 10 34 AM 1958

SAN DIEGO, CALIFORNIA

Presented by George E. Beaman

Approved as
to form by J. P. DIPPAUL, City Attorney,

Harold L. Greene
Assistant City Attorney

I HEREBY CERTIFY that the money required for the appropriation made and/or indebtedness and/or obligation incurred by reason of the provisions of the foregoing ordinance is in the Treasury, and that it is otherwise unencumbered.

Dated 5/20/58

Fred W. Lawrence
Auditor and Comptroller of The City of San Diego, California
By [Signature] Deputy.

Passed and adopted by The Council of The City of San Diego on MAY 29 1958
by the following vote:

Councilmen	Yeas	Nays	Excused	Absent
Ross G. Tharp	<input checked="" type="checkbox"/>	<input type="checkbox"/>	<input type="checkbox"/>	<input type="checkbox"/>
Dudley D. Williams	<input checked="" type="checkbox"/>	<input type="checkbox"/>	<input type="checkbox"/>	<input type="checkbox"/>
Chester E. Schneider	<input checked="" type="checkbox"/>	<input type="checkbox"/>	<input type="checkbox"/>	<input type="checkbox"/>
George Kerrigan	<input checked="" type="checkbox"/>	<input type="checkbox"/>	<input type="checkbox"/>	<input type="checkbox"/>
Frank E. Curran	<input checked="" type="checkbox"/>	<input type="checkbox"/>	<input type="checkbox"/>	<input type="checkbox"/>
Justin C. Evenson	<input checked="" type="checkbox"/>	<input type="checkbox"/>	<input type="checkbox"/>	<input type="checkbox"/>
Mayor Charles C. Dail	<input checked="" type="checkbox"/>	<input type="checkbox"/>	<input type="checkbox"/>	<input type="checkbox"/>

Authenticated by:

Charles C. Dail
Mayor of The City of San Diego, California

(Seal)

PHILLIP ACKER
City Clerk of The City of San Diego, California
By Elfa J. Hance Deputy

I HEREBY CERTIFY that the foregoing ordinance was not finally passed until six calendar days had elapsed between the day of its introduction and the day of its final passage, to-wit, on MAY 22 1958, and on MAY 29 1958.

~~I FURTHER CERTIFY that said ordinance was read in full prior to its final passage.~~

I FURTHER CERTIFY that the reading of said ordinance in full prior to its final passage was dispensed with by a vote of not less than four members of the Council, and that there was available for the consideration of each member of the Council prior to the day of its final passage a written or printed copy of said ordinance.

(Seal)

PHILLIP ACKER
City Clerk of The City of San Diego, California
By Elfa J. Hance Deputy.

I HEREBY CERTIFY that the foregoing ordinance was passed on the day of its introduction, to-wit, on _____, said ordinance being of the kind and character authorized for passage on its introduction by Section 16 of the Charter.

I FURTHER CERTIFY that the final reading of said ordinance was in full.

I FURTHER CERTIFY that the reading of said ordinance in full was dispensed with by a vote of not less than four members of the Council, and that there was available for the consideration of each member of the Council prior to the day of its passage a written or printed copy of said ordinance.

(Seal)

City Clerk of The City of San Diego, California
By _____ Deputy.

Office of the City Clerk, San Diego, California

Document Number 572642 Filed MAY 21 1958

Ordinance Number 7890 Adopted MAY 29 1958

Goes into effect _____

Recorded on microfilm roll number: 149 481

Qd-N.S. 7891-N.S. 7900

1958

ORDINANCE NO. 7891
(New Series)

AN ORDINANCE APPROPRIATING THE SUM OF \$7,700.00
OUT OF THE CAPITAL OUTLAY FUND OF THE CITY OF
SAN DIEGO FOR THE PURPOSE OF PROVIDING FUNDS
FOR MODIFICATION OF ELECTRICAL SYSTEM AT MUSEUM
OF MAN, BALBOA PARK.

BE IT ORDAINED, By the Council of The City of San
Diego, as follows:

Section 1. That the sum of Seven Thousand Seven
Hundred Dollars (\$7,700.00), or so much thereof as may
be necessary, be, and the same is hereby set aside and
appropriated out of the Capital Outlay Fund of The City
of San Diego, for the purpose only and exclusively of
providing funds for modification of the electrical
system at the Museum of Man, Balboa Park, in the City of
San Diego, California.

Section 2. This ordinance shall take effect and be
in force on the thirty-first day from and after its pas-
sage.

1000
DEC 21 10 56 AM 1958
San Diego, California

Presented by George E. Bean

Approved as
to form by J. F. DuPAUL, City Attorney,

By Harold Seese
Assistant City Attorney.

I HEREBY CERTIFY that the money required for the appropriation made and/or indebtedness and/or obligation incurred by reason of the provisions of the foregoing ordinance is in the Treasury, and that it is otherwise unencumbered.

Dated 5/20/58

Fred W. Lawrence

Auditor and Comptroller of The City of San Diego, California

By *[Signature]* Deputy

Passed and adopted by The Council of The City of San Diego on
by the following vote:

MAY 29 1958

Councilmen	Yeas	Nays	Excused	Absent
Ross G. Tharp	<input checked="" type="checkbox"/>	<input type="checkbox"/>	<input type="checkbox"/>	<input type="checkbox"/>
Dudley D. Williams	<input checked="" type="checkbox"/>	<input type="checkbox"/>	<input type="checkbox"/>	<input type="checkbox"/>
Chester E. Schneider	<input checked="" type="checkbox"/>	<input type="checkbox"/>	<input type="checkbox"/>	<input type="checkbox"/>
George Kerrigan	<input checked="" type="checkbox"/>	<input type="checkbox"/>	<input type="checkbox"/>	<input type="checkbox"/>
Frank E. Curran	<input checked="" type="checkbox"/>	<input type="checkbox"/>	<input type="checkbox"/>	<input type="checkbox"/>
Justin C. Evenson	<input checked="" type="checkbox"/>	<input type="checkbox"/>	<input type="checkbox"/>	<input type="checkbox"/>
Mayor Charles C. Dail	<input checked="" type="checkbox"/>	<input type="checkbox"/>	<input type="checkbox"/>	<input type="checkbox"/>

Authenticated by:

Charles Dail
Mayor of The City of San Diego, California

(Seal)

PHILLIP ACKER

City Clerk of The City of San Diego, California

By *Elsa F. Haniel* Deputy

I HEREBY CERTIFY that the foregoing ordinance was not finally passed until six calendar days had elapsed between the day of its introduction and the day of its final passage, to-wit, on **MAY 22 1958**, and on **MAY 29 1958**

~~I FURTHER CERTIFY that said ordinance was read in full prior to its final passage.~~

I FURTHER CERTIFY that the reading of said ordinance in full prior to its final passage was dispensed with by a vote of not less than four members of the Council, and that there was available for the consideration of each member of the Council prior to the day of its final passage a written or printed copy of said ordinance.

PHILLIP ACKER

City Clerk of The City of San Diego, California

(Seal)

By *Elsa F. Haniel* Deputy

I HEREBY CERTIFY that the foregoing ordinance was passed on the day of its introduction, to-wit, on _____, said ordinance being of the kind and character authorized for passage on its introduction by Section 16 of the Charter.

I FURTHER CERTIFY that the final reading of said ordinance was in full.

I FURTHER CERTIFY that the reading of said ordinance in full was dispensed with by a vote of not less than four members of the Council, and that there was available for the consideration of each member of the Council prior to the day of its passage a written or printed copy of said ordinance.

City Clerk of The City of San Diego, California

(Seal)

By _____ Deputy

Office of the City Clerk, San Diego, California

Document Number 572643 Filed MAY 21 1958

Ordinance Number 7891 Adopted MAY 29 1958

Goes into effect _____

Recorded on microfilm roll number: 149 482

ORDINANCE NO. 7892
(New Series)

AN ORDINANCE APPROPRIATING THE SUM OF \$1,100.00 OUT OF THE UNAPPROPRIATED BALANCE FUND OF THE CITY OF SAN DIEGO FOR THE PURPOSE OF PROVIDING FUNDS TO REPAIR CERTAIN DAMAGE IN MT. HOPE CEMETERY.

BE IT ORDAINED, By the Council of The City of San Diego, as follows:

Section 1. That the sum of One Thousand One Hundred Dollars (\$1,100.00), or so much thereof as may be necessary, be, and the same is hereby set aside and appropriated out of the Unappropriated Balance Fund of The City of San Diego, for the purpose only and exclusively of providing funds to pay for damage caused by tree removal in Mt. Hope Cemetery.

Section 2. This ordinance shall take effect and be in force on the thirty-first day from and after its passage.

CITY CLERK'S OFFICE

MAY 21 10 59 AM 1958

SAN DIEGO, CALIFORNIA

Presented by George E. Bean

Approved as to form by J. F. DuPAUL, City Attorney,

By J. F. DuPaul
Assistant City Attorney.

M/5/19/58

01131

I HEREBY CERTIFY that the money required for the appropriation made and/or indebtedness and/or obligation incurred by reason of the provisions of the foregoing ordinance is in the Treasury, and that it is otherwise unencumbered.

Dated 5/20/58

Fred W. Lawrence
Auditor and Comptroller of The City of San Diego, California

By [Signature] Deputy.

Passed and adopted by The Council of The City of San Diego on MAY 29 1958
by the following vote:

Councilmen	Yeas	Nays	Excused	Absent
Ross G. Tharp	<input checked="" type="checkbox"/>	<input type="checkbox"/>	<input type="checkbox"/>	<input type="checkbox"/>
Dudley D. Williams	<input checked="" type="checkbox"/>	<input type="checkbox"/>	<input type="checkbox"/>	<input type="checkbox"/>
Chester E. Schneider	<input checked="" type="checkbox"/>	<input type="checkbox"/>	<input type="checkbox"/>	<input type="checkbox"/>
George Kerrigan	<input checked="" type="checkbox"/>	<input type="checkbox"/>	<input type="checkbox"/>	<input type="checkbox"/>
Frank E. Curran	<input checked="" type="checkbox"/>	<input type="checkbox"/>	<input type="checkbox"/>	<input type="checkbox"/>
Justin C. Evenson	<input checked="" type="checkbox"/>	<input type="checkbox"/>	<input type="checkbox"/>	<input type="checkbox"/>
Mayor Charles C. Dail	<input checked="" type="checkbox"/>	<input type="checkbox"/>	<input type="checkbox"/>	<input type="checkbox"/>

Authenticated by: Charles C. Dail
Mayor of The City of San Diego, California

(Seal)

PHILLIP ACKER
City Clerk of The City of San Diego, California

By Elfa J. Hamel Deputy

I HEREBY CERTIFY that the foregoing ordinance was not finally passed until six calendar days had elapsed between the day of its introduction and the day of its final passage, to-wit, on MAY 22 1958
MAY 29 1958, and on _____

~~I FURTHER CERTIFY that said ordinance was read in full prior to its final passage.~~

I FURTHER CERTIFY that the reading of said ordinance in full prior to its final passage was dispensed with by a vote of not less than four members of the Council, and that there was available for the consideration of each member of the Council prior to the day of its final passage a written or printed copy of said ordinance.

PHILLIP ACKER
City Clerk of The City of San Diego, California

(Seal)

By Elfa J. Hamel Deputy.

I HEREBY CERTIFY that the foregoing ordinance was passed on the day of its introduction, to-wit, on _____, said ordinance being of the kind and character authorized for passage on its introduction by Section 16 of the Charter.

I FURTHER CERTIFY that the final reading of said ordinance was in full.

I FURTHER CERTIFY that the reading of said ordinance in full was dispensed with by a vote of not less than four members of the Council, and that there was available for the consideration of each member of the Council prior to the day of its passage a written or printed copy of said ordinance.

City Clerk of The City of San Diego, California

(Seal)

By _____ Deputy.

Office of the City Clerk, San Diego, California	
Document Number <u>572641</u>	Filed <u>MAY 21 1958</u>
Ordinance Number <u>7892</u>	Adopted <u>MAY 29 1958</u>
Goes into effect _____	<u>149 483</u>
Recorded on microfilm roll number: _____	

ORDINANCE NO. 7893
(New Series)

AN ORDINANCE APPROPRIATING THE SUM OF \$3,730.00
OUT OF THE CAPITAL OUTLAY FUND FOR THE PURPOSE OF
INSTALLING SAFETY LIGHTING ON PORTION OF WASHINGTON
STREET.

BE IT ORDAINED, By the Council of The City of San
Diego, as follows:

Section 1. That the sum of Three Thousand Seven
Hundred Thirty Dollars (\$3,730.00), or so much thereof as
may be necessary, be, and the same is hereby set aside
and appropriated out of the Capital Outlay Fund of The
City of San Diego, for the purpose only and exclusively
of installing safety lighting on Washington Street, at
the University Avenue Interchange, in the City of San
Diego, California.

Section 2. This ordinance shall take effect and be
in force on the thirty-first day from and after its pas-
sage.

Presented by George E. Barron

Approved as
to form by J. F. DePAUL, City Attorney,

By Carroll Deese
Assistant City Attorney.

I HEREBY CERTIFY that the money required for the appropriation made and/or indebtedness and/or obligation incurred by reason of the provisions of the foregoing ordinance is in the Treasury, and that it is otherwise unencumbered.

Dated 5/20/58

Fred W. Lawrence
Auditor and Comptroller of The City of San Diego, California

By [Signature] Deputy.

Passed and adopted by The Council of The City of San Diego on
by the following vote:

MAY 29 1958

Councilmen	Yeas	Nays	Excused	Absent
Ross G. Tharp	<input checked="" type="checkbox"/>	<input type="checkbox"/>	<input type="checkbox"/>	<input type="checkbox"/>
Dudley D. Williams	<input checked="" type="checkbox"/>	<input type="checkbox"/>	<input type="checkbox"/>	<input type="checkbox"/>
Chester E. Schneider	<input checked="" type="checkbox"/>	<input type="checkbox"/>	<input type="checkbox"/>	<input type="checkbox"/>
George Kerrigan	<input checked="" type="checkbox"/>	<input type="checkbox"/>	<input type="checkbox"/>	<input type="checkbox"/>
Frank E. Curran	<input checked="" type="checkbox"/>	<input type="checkbox"/>	<input type="checkbox"/>	<input type="checkbox"/>
Justin C. Evenson	<input checked="" type="checkbox"/>	<input type="checkbox"/>	<input type="checkbox"/>	<input type="checkbox"/>
Mayor Charles C. Dail	<input checked="" type="checkbox"/>	<input type="checkbox"/>	<input type="checkbox"/>	<input type="checkbox"/>

Authenticated by:

Charles C. Dail

Mayor of The City of San Diego, California

(Seal)

PHILLIP ACKER

City Clerk of The City of San Diego, California

By Elfa F. Hamel Deputy

I HEREBY CERTIFY that the foregoing ordinance was not finally passed until six calendar days had elapsed between the day of its introduction and the day of its final passage, to-wit, on MAY 22 1958, and on MAY 29 1958.

~~I FURTHER CERTIFY that said ordinance was read in full prior to its final passage.~~

I FURTHER CERTIFY that the reading of said ordinance in full prior to its final passage was dispensed with by a vote of not less than four members of the Council, and that there was available for the consideration of each member of the Council prior to the day of its final passage a written or printed copy of said ordinance.

PHILLIP ACKER

City Clerk of The City of San Diego, California

(Seal)

By Elfa F. Hamel Deputy.

I HEREBY CERTIFY that the foregoing ordinance was passed on the day of its introduction, to-wit, on _____, said ordinance being of the kind and character authorized for passage on its introduction by Section 16 of the Charter.

I FURTHER CERTIFY that the final reading of said ordinance was in full.

I FURTHER CERTIFY that the reading of said ordinance in full was dispensed with by a vote of not less than four members of the Council, and that there was available for the consideration of each member of the Council prior to the day of its passage a written or printed copy of said ordinance.

City Clerk of The City of San Diego, California

(Seal)

By _____ Deputy.

Office of the City Clerk, San Diego, California

Document Number 572615 Filed MAY 21 1958

Ordinance Number 7898 Adopted MAY 29 1958

Goes into effect _____

Recorded on microfilm roll number: 149 481

ORDINANCE NO. 7894
(New Series)

AN ORDINANCE APPROPRIATING THE SUM OF \$30,000.00
OUT OF THE UNAPPROPRIATED BALANCE FUND AND
TRANSFERRING SAME TO VARIOUS CITY DEPARTMENT
FUNDS.

BE IT ORDAINED, By the Council of The City of San Diego,
as follows:

Section 1. That the sum of Thirty Thousand Dollars
(\$30,000.00) be, and the same is hereby set aside and appro-
priated out of the Unappropriated Balance Fund of The City of
San Diego, and transferred to various City department funds as
follows:

- \$3,200 to Financial Services Department Fund
Non-Personal Expense
- \$7,500 to Police Department Fund
Non-Personal Expense
- \$8,200 to Library Department Fund
Non-Personal Expense
- \$7,090 to Electrical Div., Public Works Dept. Fund,
Non-Personal Expense
- \$4,010 to Social Security System Fund
Non-Personal Expense.

Section 2. This ordinance shall take effect and be in
force on the thirty-first day from and after its passage.

Presented by George E. Bacon

Approved as

to form by J. F. DuPAUL, City Attorney,

By Harold Reese

Assistant City Attorney.

I HEREBY CERTIFY that the money required for the appropriation made and/or indebtedness and/or obligation incurred by reason of the provisions of the foregoing ordinance is in the Treasury, and that it is otherwise unencumbered.

Dated 5-21-58

Fred W. Lawrence
Auditor and Comptroller of The City of San Diego, California

By [Signature] Deputy

Passed and adopted by The Council of The City of San Diego on
by the following vote:

MAY 29 1958

Councilmen	Yeas	Nays	Excused	Absent
Ross G. Tharp	<input checked="" type="checkbox"/>	<input type="checkbox"/>	<input type="checkbox"/>	<input type="checkbox"/>
Dudley D. Williams	<input checked="" type="checkbox"/>	<input type="checkbox"/>	<input type="checkbox"/>	<input type="checkbox"/>
Chester E. Schneider	<input checked="" type="checkbox"/>	<input type="checkbox"/>	<input type="checkbox"/>	<input type="checkbox"/>
George Kerrigan	<input checked="" type="checkbox"/>	<input type="checkbox"/>	<input type="checkbox"/>	<input type="checkbox"/>
Frank E. Curran	<input checked="" type="checkbox"/>	<input type="checkbox"/>	<input type="checkbox"/>	<input type="checkbox"/>
Justin C. Evenson	<input checked="" type="checkbox"/>	<input type="checkbox"/>	<input type="checkbox"/>	<input type="checkbox"/>
Mayor Charles C. Dail	<input checked="" type="checkbox"/>	<input type="checkbox"/>	<input type="checkbox"/>	<input type="checkbox"/>

Authenticated by:

Charles C. Dail
Mayor of The City of San Diego, California

(Seal)

PHILLIP ACKER
City Clerk of The City of San Diego, California

By [Signature] Deputy

I HEREBY CERTIFY that the foregoing ordinance was not finally passed until six calendar days had elapsed between the day of its introduction and the day of its final passage, to-wit, on MAY 22 1958, and on MAY 29 1958.

~~I FURTHER CERTIFY that said ordinance was read in full prior to its final passage.~~

I FURTHER CERTIFY that the reading of said ordinance in full prior to its final passage was dispensed with by a vote of not less than four members of the Council, and that there was available for the consideration of each member of the Council prior to the day of its final passage a written or printed copy of said ordinance.

PHILLIP ACKER
City Clerk of The City of San Diego, California

(Seal)

By [Signature] Deputy

I HEREBY CERTIFY that the foregoing ordinance was passed on the day of its introduction, to-wit, on _____, said ordinance being of the kind and character authorized for passage on its introduction by Section 16 of the Charter.

I FURTHER CERTIFY that the final reading of said ordinance was in full.

I FURTHER CERTIFY that the reading of said ordinance in full was dispensed with by a vote of not less than four members of the Council, and that there was available for the consideration of each member of the Council prior to the day of its passage a written or printed copy of said ordinance.

City Clerk of The City of San Diego, California

(Seal)

By _____ Deputy

Office of the City Clerk, San Diego, California

Document Number 572577 Filed MAY 21 1958

Ordinance Number 7894 Adopted MAY 29 1958

Goes into effect _____

Recorded on microfilm roll number: 149 485

ORDINANCE No. 7895
(New Series)

AN INTERIM ORDINANCE ESTABLISHING REGULATIONS GOVERNING THE USE OF LAND IN PORTIONS OF LOTS 31 AND 45, RANCHO MISSION OF SAN DIEGO, IN THE CITY OF SAN DIEGO, CALIFORNIA.

WHEREAS, the Planning Commission is making a study of a comprehensive zoning plan for certain recently annexed areas within The City of San Diego, which areas include portions of Lots 31 and 45, Rancho Mission of San Diego, according to Partition Map thereof in Superior Court Case No. 348, filed in the Office of the County Recorder of San Diego County as Map No. 330, (TROJAN-CONTRACTOR'S TRACT ANNEXATION) as indicated on Planning Commission Zone Map Drawing No. C-155, attached to Planning Commission communication on file in the office of the City Clerk as Document No. 572513; and

WHEREAS, it is desirable under the authority of section 101.0203.1 of the San Diego Municipal Code to regulate the use of said above-described land pending the adoption of a comprehensive zoning plan therefor; and

WHEREAS, the development of the land and use of buildings thereon might be accomplished in a manner adverse to said comprehensive zoning plan; and

WHEREAS, the City Council is of the opinion that the public safety, health and welfare would be promoted by the adoption of such temporary interim zoning ordinance; NOW, THEREFORE,


BE IT ORDAINED, by the Council of The City of San Diego, as follows:

Section 1. That all that territory situated in The City of San Diego, California, within the boundary of the district designated "R-1A" on Planning Commission Zone Map Drawing No. C-155, filed in the office of the City Clerk of said City under Document No. 572513 be, and the same is hereby incorporated into a temporary interim zone with property use restrictions identical with those described in section 101.0407 of the San Diego Municipal Code.

Section 2. This is an ordinance for the preservation of the public peace, health, property and safety of the inhabitants thereof, and is an emergency measure for the reasons set forth in the preamble to this ordinance, and shall take effect and be in force simultaneously with the effective date of the annexation of TROJAN CONTRACTOR'S TRACT.

Presented by _____

APPROVED as
to form by J. F. DuPAUL, City Attorney,

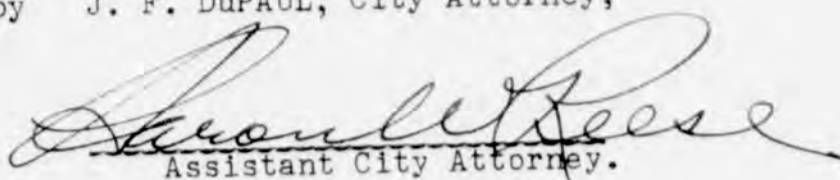By 
Assistant City Attorney.

I HEREBY CERTIFY that the money required for the appropriation made and/or indebtedness and/or obligation incurred by reason of the provisions of the foregoing ordinance is in the Treasury, and that it is otherwise unencumbered.

Dated _____ Auditor and Comptroller of The City of San Diego, California

By _____ Deputy.

Passed and adopted by The Council of The City of San Diego on **MAY 29 1958**
by the following vote:

Councilmen	Yeas	Nays	Excused	Absent
Ross G. Tharp	<input checked="" type="checkbox"/>	<input type="checkbox"/>	<input type="checkbox"/>	<input type="checkbox"/>
Dudley D. Williams	<input checked="" type="checkbox"/>	<input type="checkbox"/>	<input type="checkbox"/>	<input type="checkbox"/>
Chester E. Schneider	<input checked="" type="checkbox"/>	<input type="checkbox"/>	<input type="checkbox"/>	<input type="checkbox"/>
George Kerrigan	<input checked="" type="checkbox"/>	<input type="checkbox"/>	<input type="checkbox"/>	<input type="checkbox"/>
Frank E. Curran	<input checked="" type="checkbox"/>	<input type="checkbox"/>	<input type="checkbox"/>	<input type="checkbox"/>
Justin C. Evenson	<input checked="" type="checkbox"/>	<input type="checkbox"/>	<input type="checkbox"/>	<input type="checkbox"/>
Mayor Charles C. Dail	<input checked="" type="checkbox"/>	<input type="checkbox"/>	<input type="checkbox"/>	<input type="checkbox"/>

Authenticated by:

Charles C. Dail

Mayor of The City of San Diego, California

(Seal)

PHILLIP ACKER

City Clerk of The City of San Diego, California

By *Elfa F. Hanel* Deputy

I HEREBY CERTIFY that the foregoing ordinance was not finally passed until six calendar days had elapsed between the day of its introduction and the day of its final passage, to-wit, on _____, and on _____.

I FURTHER CERTIFY that said ordinance was read in full prior to its final passage.

I FURTHER CERTIFY that the reading of said ordinance in full prior to its final passage was dispensed with by a vote of not less than four members of the Council, and that there was available for the consideration of each member of the Council prior to the day of its final passage a written or printed copy of said ordinance.

City Clerk of The City of San Diego, California

(Seal)

By _____ Deputy.

I HEREBY CERTIFY that the foregoing ordinance was passed on the day of its introduction, to-wit, on **MAY 29 1958**, said ordinance being of the kind and character authorized for passage on its introduction by Section 16 of the Charter.

~~I FURTHER CERTIFY that the final reading of said ordinance was in full.~~

I FURTHER CERTIFY that the reading of said ordinance in full was dispensed with by a vote of not less than four members of the Council, and that there was available for the consideration of each member of the Council prior to the day of its passage a written or printed copy of said ordinance.

PHILLIP ACKER

City Clerk of The City of San Diego, California

(Seal)

By *Elfa F. Hanel* Deputy.

Office of the City Clerk, San Diego, California	
Document Number 573329	Filed JUN 9 1958
Ordinance Number 7895	Adopted MAY 29 1958
Goes into effect _____	149 486
Recorded on microfilm roll number: _____	

573461

DOCUMENT NO.

Filed JUN 1 / 1958

City Clerk.

By

Deputy.

Affidavit of Publication
OF

.....
.....
.....
.....
.....
.....
.....
.....

Affidavit of Publication

Affidavit of Publication of
SAN DIEGO UNION

STATE OF CALIFORNIA,
COUNTY OF SAN DIEGO,
CITY OF SAN DIEGO

6
38.67

ORDINANCE #7895

In the matter of the publication of
(NEW SERIES) RANCHO MISSION

ORDINANCE NO. 7895 (NEW SERIES)

AN INTERIM ORDINANCE ESTABLISHING REGULATIONS GOVERNING THE USE OF LAND IN PORTIONS OF LOTS 31 AND 45, RANCHO MISSION OF SAN DIEGO, IN THE CITY OF SAN DIEGO, CALIFORNIA.

WHEREAS, the Planning Commission is making a study of a comprehensive zoning plan for certain recently annexed areas within The City of San Diego, which areas include portions of Lots 31 and 45, Rancho Mission of San Diego, according to Partition Map thereof in Superior Court Case No. 348, filed in the Office of the County Recorder of San Diego County as Map No. 330, (TROYAN-CONTRACTOR'S TRACT ANNEXATION) as indicated on Planning Commission Zone Map Drawing No. C-155, attached to Planning Commission communication on file in the office of the City Clerk as Document No. 572513; and

WHEREAS, it is desirable under the authority of section 101.0203.1 of the San Diego Municipal Code to regulate the use of said above-described land pending the adoption of a comprehensive zoning plan therefor; and

WHEREAS, the development of the land and use of buildings thereon might be accomplished in a manner adverse to said comprehensive zoning plan; and

WHEREAS, the City Council is of the opinion that the public safety, health and welfare would be promoted by the adoption of such temporary interim zoning ordinance;

NOW, THEREFORE,
BE IT ORDAINED, by the Council of The City of San Diego, as follows:

Section 1. That all that territory situated in The City of San Diego, California, within the boundary of the district designated "R-1A" on Planning Commission Zone Map Drawing No. C-155, filed in the office of the City Clerk of said City under Document No. 572513 be, and the same is hereby incorporated into a temporary interim zone with property use restrictions identical with those described in section 101.0407 of the San Diego Municipal Code.

Section 2. This is an ordinance for the preservation of the public peace, health, property and safety of the inhabitants thereof, and is an emergency measure for the reasons set forth in the preamble to this ordinance, and shall take effect and be in force simultaneously with the effective date of the annexation of TROYAN CONTRACTOR'S TRACT.

Passed and adopted by the Council of the City of San Diego, California, this 29th day of May, 1958, by the following vote, to-wit:

YEAS—Councilmen: Tharp, Williams, Schneider, Kerrigan, Curran, Evenson, Mayor Dail.

NAYS—Councilmen: None.

ABSENT—Councilmen: None.

CHARLES C. DAIL,
Mayor of The City
of San Diego, California.

PHILLIP ACKER,
City Clerk of The City
of San Diego, California.

(SEAL) of San Diego, California.
By ELFA F. HAMEL, Deputy.

I HEREBY CERTIFY that the foregoing ordinance was passed on the day of its introduction, to-wit, on the 29th day of May, 1958, said ordinance being of the kind and character authorized for passage on its introduction by Section 16 of the Charter.

I FURTHER CERTIFY that the reading of said ordinance in full was dispensed with by a vote of not less than four members of the Council, and that there was available for the consideration of each member of the Council prior to the day of its passage a written or printed copy of said ordinance.

PHILLIP ACKER,
City Clerk of The City
of San Diego, California.

(SEAL) of San Diego, California.
By ELFA F. HAMEL,
Deputy.

6/7

J. A. Denton, being duly sworn, deposes and says: That he is a resident of the County of San Diego, State of California, over twenty-one years of age, and not interested as a party or otherwise in the above-named matter.

That he is the principal clerk of the printers of The San Diego Union, a newspaper published daily in the City of San Diego, County of San Diego, State of California, and of general circulation in said City; that as such principal clerk he has charge of all the advertisements published in said newspaper; that the said

ORDINANCE

of which the annexed clipping is a copy, has been published in said newspaper for the period of ONE (1) day, to-wit: upon the 7th

day of June, 19 58 and upon the

days of

19, and that said publication was made in the said newspaper proper, and not in a supplement thereof.

J. A. Denton

Subscribed and sworn to before me, this 11th

day of June, A.D. 1958.

PHILLIP ACKER

City Clerk of the City of San Diego, California

(Seal) By Phillip R. Warrell
Deputy.

01141

ORDINANCE NO. 7896
(New Series)

AN ORDINANCE APPROPRIATING THE SUM OF \$133,200.00 OUT OF THE CAPITAL OUTLAY FUND OF THE CITY OF SAN DIEGO FOR THE PURPOSE OF PROVIDING FUNDS FOR PAYMENT OF SERVICES OF SAN DIEGO MARINE CONSULTANTS IN CONNECTION WITH DETERMINING EFFECTS OF PRESENT AND FUTURE WASTE DISCHARGES ON OCEAN WATERS.

BE IT ORDAINED, By the Council of The City of San Diego, as follows:

Section 1. That the sum of One Hundred Thirty-three Thousand Two Hundred Dollars (\$133,200.00), or so much thereof as may be necessary, be, and the same is hereby set aside and appropriated out of the Capital Outlay Fund of The City of San Diego, for the purpose only and exclusively of providing funds for payment of services of the San Diego Marine Consultants in the development of information and data to determine the effects of present and future waste discharges on ocean waters.

Section 2. The Capital Outlay Fund shall be reimbursed in the amount of One Hundred Thirty-three Thousand Two Hundred Dollars (\$133,200.00), or so much thereof as may be used for the aforesaid purpose, out of the Sewer Revenue Fund of said City when sufficient funds are available in said fund.

Section 3. This ordinance shall take effect and be in force on the thirty-first day from and after its passage.

Presented by _____

Approved as
to form by J. F. DiPAUL, City Attorney,

By *Harold E. Geese*
Assistant City Attorney.

I HEREBY CERTIFY that the money required for the appropriation made and/or indebtedness and/or obligation incurred by reason of the provisions of the foregoing ordinance is in the Treasury, and that it is otherwise unencumbered.

Dated 6-6-58

Fred W. Lawrence
Auditor and Comptroller of The City of San Diego, California

By [Signature] Deputy.

Passed and adopted by The Council of The City of San Diego on JUN 5 1958
by the following vote:

Councilmen	Yeas	Nays	Excused	Absent
Ross G. Tharp	<input checked="" type="checkbox"/>	<input type="checkbox"/>	<input type="checkbox"/>	<input type="checkbox"/>
Dudley D. Williams	<input type="checkbox"/>	<input type="checkbox"/>	<input type="checkbox"/>	<input checked="" type="checkbox"/>
Chester E. Schneider	<input type="checkbox"/>	<input type="checkbox"/>	<input type="checkbox"/>	<input checked="" type="checkbox"/>
George Kerrigan	<input checked="" type="checkbox"/>	<input type="checkbox"/>	<input type="checkbox"/>	<input type="checkbox"/>
Frank E. Curran	<input checked="" type="checkbox"/>	<input type="checkbox"/>	<input type="checkbox"/>	<input type="checkbox"/>
Justin C. Evenson	<input checked="" type="checkbox"/>	<input type="checkbox"/>	<input type="checkbox"/>	<input type="checkbox"/>
Mayor Charles C. Dail	<input type="checkbox"/>	<input type="checkbox"/>	<input type="checkbox"/>	<input checked="" type="checkbox"/>

Authenticated by:

Charles C. Dail
Mayor of The City of San Diego, California

(Seal)

PHILLIP ACKER

City Clerk of The City of San Diego, California

By Elfa F. Hamel Deputy

I HEREBY CERTIFY that the foregoing ordinance was not finally passed until six calendar days had elapsed between the day of its introduction and the day of its final passage, to-wit, on MAY 27 1958, and on JUN 5 1958.

~~I FURTHER CERTIFY that said ordinance was read in full prior to its final passage.~~

I FURTHER CERTIFY that the reading of said ordinance in full prior to its final passage was dispensed with by a vote of not less than four members of the Council, and that there was available for the consideration of each member of the Council prior to the day of its final passage a written or printed copy of said ordinance.

PHILLIP ACKER

City Clerk of The City of San Diego, California

(Seal)

By Elfa F. Hamel Deputy.

I HEREBY CERTIFY that the foregoing ordinance was passed on the day of its introduction, to-wit, on _____, said ordinance being of the kind and character authorized for passage on its introduction by Section 16 of the Charter.

I FURTHER CERTIFY that the final reading of said ordinance was in full.

I FURTHER CERTIFY that the reading of said ordinance in full was dispensed with by a vote of not less than four members of the Council, and that there was available for the consideration of each member of the Council prior to the day of its passage a written or printed copy of said ordinance.

City Clerk of The City of San Diego, California

(Seal)

By _____ Deputy.

Office of the City Clerk, San Diego, California

Document Number 573373

Filed JUN 1 1958

Ordinance Number 7896

Adopted JUN 5 1958

Goes into effect _____

150 1

Recorded on microfilm roll number: _____

ORDINANCE No. 7897
(New Series)

AN ORDINANCE INCORPORATING A PORTION OF LOT 41, RANCHO MISSION IN THE CITY OF SAN DIEGO, CALIFORNIA, INTO R-4 AND RC-1A ZONES, AS DEFINED BY SECTIONS 101.0417 AND 101.0423 RESPECTIVELY OF THE SAN DIEGO MUNICIPAL CODE, AND REPEALING ORDINANCE No. 7358 (NEW SERIES) ADOPTED FEBRUARY 28, 1957, INSOFAR AS THE SAME CONFLICTS HEREWITH.

BE IT ORDAINED, by the Council of The City of San Diego, as follows:

Section 1. That if, as and when, and in the event that within one year of the effective date of this ordinance, a portion of Lot 41, Rancho Mission in The City of San Diego, California, as indicated on Planning Commission Zone Map No. B-909, contained in City Clerk's Document No. 571845 is subdivided, and a final subdivision map thereof duly recorded, and within such subdivision, provision is made for the installation of public utility services, and the dedication of streets, alleys and easements for public use, the provisions of sections 101.0417 and 101.0423 of the San Diego Municipal Code shall attach and become applicable to the said subdivided lands and the said subdivided lands shall be incorporated into R-4 and RC-1A zones, as such zones are designated and defined by sections 101.0417 and 101.0423 respectively of the San Diego Municipal Code, the boundary of each zone to be as indicated on Zone Map Drawing No. B-909, filed in the office of the City Clerk as Document No. 571845.


Section 2. That in the event the zoning restriction shall attach to the said subdivided lands described in section 1 of this ordinance, Ordinance No. 7358 (New Series) of the ordinances

of The City of San Diego, adopted February 28, 1957, be, and the same is repealed insofar as the same conflicts herewith.

Section 3. This ordinance shall take effect and be in force on the thirty-first day from and after its passage.

Presented by _____

APPROVED as
to form by J. F. DuPAUL, City Attorney,

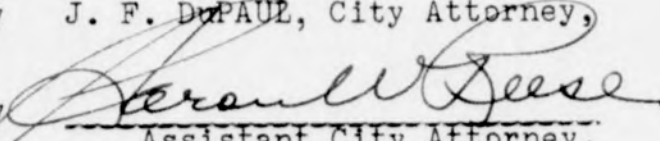By 
Assistant City Attorney.

I HEREBY CERTIFY that the money required for the appropriation made and/or indebtedness and/or obligation incurred by reason of the provisions of the foregoing ordinance is in the Treasury, and that it is otherwise unencumbered.

Dated _____ Auditor and Comptroller of The City of San Diego, California
By _____ Deputy.

Passed and adopted by The Council of The City of San Diego on JUN 5 1958
by the following vote:

Councilmen	Yeas	Nays	Excused	Absent
Ross G. Tharp	<input checked="" type="checkbox"/>	<input type="checkbox"/>	<input type="checkbox"/>	<input type="checkbox"/>
Dudley D. Williams	<input type="checkbox"/>	<input type="checkbox"/>	<input type="checkbox"/>	<input checked="" type="checkbox"/>
Chester E. Schneider	<input type="checkbox"/>	<input type="checkbox"/>	<input type="checkbox"/>	<input checked="" type="checkbox"/>
George Kerrigan	<input checked="" type="checkbox"/>	<input type="checkbox"/>	<input type="checkbox"/>	<input type="checkbox"/>
Frank E. Curran	<input checked="" type="checkbox"/>	<input type="checkbox"/>	<input type="checkbox"/>	<input type="checkbox"/>
Justin C. Evenson	<input checked="" type="checkbox"/>	<input type="checkbox"/>	<input type="checkbox"/>	<input type="checkbox"/>
Mayor Charles C. Dail	<input type="checkbox"/>	<input type="checkbox"/>	<input type="checkbox"/>	<input checked="" type="checkbox"/>

Authenticated by:

Charles C. Dail
Mayor of The City of San Diego, California

(Seal)

PHILLIP ACKER
City Clerk of The City of San Diego, California

By *Elfa F. Harwell* Deputy

I HEREBY CERTIFY that the foregoing ordinance was not finally passed until six calendar days had elapsed between the day of its introduction and the day of its final passage, to-wit, on MAY 29 1958, and on JUN 5 1958.

~~I FURTHER CERTIFY that said ordinance was read in full prior to its final passage.~~

I FURTHER CERTIFY that the reading of said ordinance in full prior to its final passage was dispensed with by a vote of not less than four members of the Council, and that there was available for the consideration of each member of the Council prior to the day of its final passage a written or printed copy of said ordinance.

PHILLIP ACKER
City Clerk of The City of San Diego, California

(Seal)

By *Elfa F. Harwell* Deputy.

I HEREBY CERTIFY that the foregoing ordinance was passed on the day of its introduction, to-wit, on _____, said ordinance being of the kind and character authorized for passage on its introduction by Section 16 of the Charter.

I FURTHER CERTIFY that the final reading of said ordinance was in full.

I FURTHER CERTIFY that the reading of said ordinance in full was dispensed with by a vote of not less than four members of the Council, and that there was available for the consideration of each member of the Council prior to the day of its passage a written or printed copy of said ordinance.

City Clerk of The City of San Diego, California

(Seal)

By _____ Deputy.

Office of the City Clerk, San Diego, California

Document Number 572756 Filed MAY 26 1958

Ordinance Number 7897 Adopted JUN 5 1958

Goes into effect _____

Recorded on microfilm roll number: 150 2

573787

DOCUMENT NO.

Filed JUN 17 1958

City Clerk.

By

Deputy.

Affidavit of Publication

OF

.....
.....
.....
.....
.....
.....
.....
.....
.....
.....
.....

Affidavit of Publication

Affidavit of Publication of

SAN DIEGO UNION

STATE OF CALIFORNIA,
COUNTY OF SAN DIEGO,
CITY OF SAN DIEGO,

ss. *27.20*

In the matter of the publication of **ORDINANCE #7897**
RANCHO MISSION

J. A. Denton, being duly sworn, deposes and says: That he is a resident of the County of San Diego, State of California, over twenty-one years of age, and not interested as a party or otherwise in the above-named matter.

That he is the principal clerk of the printers of The San Diego Union, a newspaper published daily in the City of San Diego, County of San Diego, State of California, and of general circulation in said City; that as such principal clerk he has charge of all the advertisements published in said newspaper; that the said **ORDINANCE**

of which the annexed clipping is a copy, has been published in said newspaper for the period of **ONE (1)** dayx to-wit: upon the **14th**

dayx of **June**, 19 **58**, and upon the

_____ days of _____,

19____, and that said publication was made in the said newspaper proper, and not in a supplement thereof.

J. A. Denton

Subscribed and sworn to before me, this *16th* day of *June*, A.D. 19 *58*.

PHILLIP ACKER

City Clerk of the City of San Diego, California

(Seal) By *Corneilus L. Warren* Deputy.

ORDINANCE NO. 7897 (NEW SERIES)

AN ORDINANCE INCORPORATING A PORTION OF LOT 41, RANCHO MISSION IN THE CITY OF SAN DIEGO, CALIFORNIA, INTO R-4 AND RC-1A ZONES, AS DEFINED BY SECTIONS 101.0417 AND 101.0423 RESPECTIVELY OF THE SAN DIEGO MUNICIPAL CODE, AND REPEALING ORDINANCE NO. 7358 (NEW SERIES), ADOPTED FEBRUARY 28, 1957, IN SO FAR AS THE SAME CONFLICTS HEREWITH.

BE IT ORDAINED, by the Council of The City of San Diego, as follows:

Section 1. That if, as and when, and in the event that within one year of the effective date of this ordinance, a portion of Lot 41, Rancho Mission in The City of San Diego, California, as indicated on Planning Commission Zone Map No. B-909, contained in City Clerk's Document No. 571845 is subdivided, and a final subdivision

map thereof duly recorded, and within such subdivision, provision is made for the installation of public utility services, and the dedication of streets, alleys and easements for public use, the provisions of sections 101.0417 and 101.0423 of the San Diego Municipal Code shall attach and become applicable to the said subdivided lands and the said subdivided lands shall be incorporated into R-4 and RC-1A zones, as such zones are designated and defined by sections 101.0417 and 101.0423 respectively of the San Diego Municipal Code, the boundary of each zone to be as indicated on Zone Map Drawing No. B-909, filed in the office of the City Clerk as Document No. 571845.

Section 2. That in the event the zoning restriction shall attach to the said subdivided lands described in section 1 of this ordinance, ordinance No. 7358 (New Series) of the ordinances of The City of San Diego, adopted February 28, 1957, be, and the same is repealed insofar as the same conflicts herewith.

Section 3. This ordinance shall take effect and be in force on the thirty-first day from and after its passage.

Passed and adopted by the Council of the City of San Diego, California, this 5th day of June, 1958, by the following vote, to-wit:

YEAS—Councilmen: Tharp, Kerrigan, Curran, Evenson.

NAYS—Councilmen: None.

ABSENT—Councilmen: Williams, Schneider, Mayor Dail.

CHARLES C. DAIL,
Mayor of The City of
San Diego, California.

PHILLIP ACKER,
City Clerk of The City of
San Diego, California.

(SEAL) By ELFA F. HAMEL,
Deputy.

I HEREBY CERTIFY that the foregoing ordinance was not finally passed until six calendar days had elapsed between the day of its introduction and the day of its final passage, to-wit, on the 29th day of May, 1958, and on the 5th day of June, 1958.

I FURTHER CERTIFY that the reading of said ordinance in full prior to its final passage was dispensed with by a vote of not less than four members of the Council, and that there was available for the consideration of each member of the Council prior to the day of its final passage a written or printed copy of said ordinance.

PHILLIP ACKER,
City Clerk of The City of
San Diego, California.

(SEAL) By ELFA F. HAMEL,
Deputy.

6/14.

ORDINANCE No. 7898
(New Series)

AN ORDINANCE INCORPORATING A PORTION OF PUEBLO LOT 1782 OF THE PUEBLO LANDS OF SAN DIEGO, IN THE CITY OF SAN DIEGO, CALIFORNIA, INTO R-1C ZONE AS DEFINED BY SECTION 101.0411 OF THE SAN DIEGO MUNICIPAL CODE, AND REPEALING ORDINANCE No. 13294, APPROVED AUGUST 31, 1931, INSOFAR AS THE SAME CONFLICTS HEREWITH.

BE IT ORDAINED, by the Council of The City of San Diego as follows:


Section 1. That a portion of Pueblo Lot 1782 of the Pueblo Lands of San Diego, in The City of San Diego, California, within the boundary of the district designated "R-1C" on that certain zone map drawing No. B-907, filed in the office of the City Clerk of said City under Document No. 571844, be, and the same is hereby incorporated into R-1C Zone, as said zone is described and defined by section 101.0411 of the San Diego Municipal Code.

Section 2. That Ordinance No. 13294 of the ordinances of The City of San Diego, approved August 31, 1931, be, and it is hereby repealed insofar as the same conflicts herewith.

Section 3. This ordinance shall take effect and be in force on the thirty-first day from and after its passage.

Presented by _____

APPROVED as
to form by J. F. DuPAUL, City Attorney,

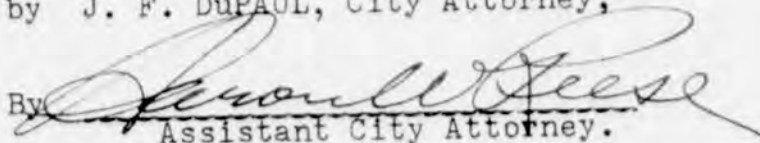By 
Assistant City Attorney.

01149

I HEREBY CERTIFY that the money required for the appropriation made and/or indebtedness and/or obligation incurred by reason of the provisions of the foregoing ordinance is in the Treasury, and that it is otherwise unencumbered.

Dated _____

Auditor and Comptroller of The City of San Diego, California

By _____

Deputy.

Passed and adopted by The Council of The City of San Diego on
by the following vote:

JUN 5 1958

Councilmen	Yeas	Nays	Excused	Absent
Ross G. Tharp	<input checked="" type="checkbox"/>	<input type="checkbox"/>	<input type="checkbox"/>	<input type="checkbox"/>
Dudley D. Williams	<input type="checkbox"/>	<input type="checkbox"/>	<input type="checkbox"/>	<input checked="" type="checkbox"/>
Chester E. Schneider	<input type="checkbox"/>	<input type="checkbox"/>	<input type="checkbox"/>	<input checked="" type="checkbox"/>
George Kerrigan	<input checked="" type="checkbox"/>	<input type="checkbox"/>	<input type="checkbox"/>	<input type="checkbox"/>
Frank E. Curran	<input checked="" type="checkbox"/>	<input type="checkbox"/>	<input type="checkbox"/>	<input type="checkbox"/>
Justin C. Evenson	<input checked="" type="checkbox"/>	<input type="checkbox"/>	<input type="checkbox"/>	<input type="checkbox"/>
Mayor Charles C. Dail	<input type="checkbox"/>	<input type="checkbox"/>	<input type="checkbox"/>	<input checked="" type="checkbox"/>

Authenticated by:

Charles C. Dail

Mayor of The City of San Diego, California

(Seal)

PHILLIP ACKER

City Clerk of The City of San Diego, California

By *Elfa M. Samuel* Deputy

I HEREBY CERTIFY that the foregoing ordinance was not finally passed until six calendar days had elapsed between the day of its introduction and the day of its final passage, to-wit, on MAY 29 1958

and on JUN 5 1958

~~I FURTHER CERTIFY that said ordinance was read in full prior to its final passage.~~

I FURTHER CERTIFY that the reading of said ordinance in full prior to its final passage was dispensed with by a vote of not less than four members of the Council, and that there was available for the consideration of each member of the Council prior to the day of its final passage a written or printed copy of said ordinance.

PHILLIP ACKER

City Clerk of The City of San Diego, California

(Seal)

By *Elfa M. Samuel* Deputy

I HEREBY CERTIFY that the foregoing ordinance was passed on the day of its introduction, to-wit, on _____, said ordinance being of the kind and character authorized for passage on its introduction by Section 16 of the Charter.

I FURTHER CERTIFY that the final reading of said ordinance was in full.

I FURTHER CERTIFY that the reading of said ordinance in full was dispensed with by a vote of not less than four members of the Council, and that there was available for the consideration of each member of the Council prior to the day of its passage a written or printed copy of said ordinance.

City Clerk of The City of San Diego, California

(Seal)

By _____ Deputy.

Office of the City Clerk, San Diego, California

Document Number

573442

Filed

JUN 1 1958

Ordinance Number

7898

Adopted

JUN 5 1958

Goes into effect

Recorded on microfilm roll number:

150 3

DOCUMENT NO. 573790

Filed JUN 17 1938

City Clerk.

By _____
Deputy.

Affidavit of Publication
OF

01151



Affidavit of Publication

Affidavit of Publication of
SAN DIEGO UNION

STATE OF CALIFORNIA,
COUNTY OF SAN DIEGO,
CITY OF SAN DIEGO

ss # 20-58

In the matter of the publication of ORDINANCE #7898
(NEW SERIES) PUEBLO LOT 1782

ORDINANCE NO. 7898 (NEW SERIES)

AN ORDINANCE INCORPORATING A PORTION OF PUEBLO LOT 1782 OF THE PUEBLO LANDS OF SAN DIEGO, IN THE CITY OF SAN DIEGO, CALIFORNIA, INTO R-1C ZONE AS DEFINED BY SECTION 101.0411 OF THE SAN DIEGO MUNICIPAL CODE, AND REPEALING ORDINANCE NO. 13294, APPROVED AUGUST 31, 1931, INsofar AS THE SAME CONFLICTS HEREWITH.

BE IT ORDAINED, by the Council of The City of San Diego as follows:

Section 1. That a portion of Pueblo Lot 1782 of the Pueblo Lands of San Diego, in The City of San Diego, California, within the boundary of the district designated "R-1C" on that certain zone map drawing No. B-907, filed in the office of the City Clerk of said City under Document No. 571844, be, and the same is hereby incorporated into R-1C Zone, as said zone is described and defined by section 101.0411 of the San Diego Municipal Code.

Section 2. That Ordinance No. 13294 of the ordinances of The City of San Diego, approved August 31, 1931, be, and it is hereby repealed insofar as the same conflicts herewith.

Section 3. This ordinance shall take effect and be in force on the thirty-first day from and after its passage.

Passed and adopted by the Council of the City of San Diego, California, this 5th day of June, 1958, by the following vote, to-wit:

YEAS—Councilmen: Tharp, Kerrigan, Curran, Evenson.

NAYS—Councilmen: None.

ABSENT—Councilmen: Williams, Schneider, Mayor Dail.

CHARLES C. DAIL,
Mayor of The City of
San Diego, California.

PHILLIP ACKER,

(SEAL) City Clerk of The City of
San Diego, California.

By ELFA F. HAMEL, Deputy.

I HEREBY CERTIFY that the foregoing ordinance was not finally passed until six calendar days had elapsed between the day of its introduction and the day of its final passage, to-wit, on the 29th day of May, 1958, and on the 5th day of June, 1958.

I FURTHER CERTIFY that the reading of said ordinance in full prior to its final passage was dispensed with by a vote of not less than four members of the Council, and that there was available for the consideration of each member of the Council prior to the day of its final passage a written or printed copy of said ordinance.

PHILLIP ACKER,
(SEAL) City Clerk of The City of
San Diego, California.

By ELFA F. HAMEL,
Deputy.

6/14

J. A. Denton, being duly sworn, deposes and says: That he is a resident of the County of San Diego, State of California, over twenty-one years of age, and not interested as a party or otherwise in the above-named matter.

That he is the principal clerk of the printers of The San Diego Union, a newspaper published daily in the City of San Diego, County of San Diego, State of California, and of general circulation in said City; that as such principal clerk he has charge of all the advertisements published in said newspaper; that the said _____ ORDINANCE _____

of which the annexed clipping is a copy, has been published in said newspaper for the period of _____ ONE (1) _____

dayx to-wit: upon the _____ 14th _____

dayx of _____ June _____, 19 58, and upon the _____

_____ days of _____, 19____, and that said publication was made in the said newspaper proper, and not in a supplement thereof.

J. A. Denton

Subscribed and sworn to before me, this *16th* day of *June*, A.D. 19 *58*.

PHILLIP ACKER

City Clerk of the City of San Diego, California

(Seal) By *Orville R. Warrel*
Deputy.

01152

ORDINANCE No. 7899
(New Series)

AN ORDINANCE INCORPORATING PORTIONS OF LOTS 5, 6 AND 10, NEW RIVERSIDE IN THE CITY OF SAN DIEGO, CALIFORNIA, INTO C-1A ZONE, AS DEFINED BY SECTION 101.0431 OF THE SAN DIEGO MUNICIPAL CODE, AND REPEALING ORDINANCE No. 5890 (NEW SERIES), ADOPTED DECEMBER 15, 1953, INSOFAR AS THE SAME CONFLICTS HEREWITH.

BE IT ORDAINED, by the Council of The City of San Diego, as follows:

Section 1. That if, as and when, and in the event that within one year of the effective date of this ordinance, portions of Lots 5, 6 and 10, New Riverside, in The City of San Diego, California, as indicated on Zone Map Drawing No. B-870, contained in City Clerk's Document No. 571821 is subdivided, and a final subdivision map thereof duly recorded, and within such subdivision, provision is made for the installation of public utility services and the dedication of streets, alleys and easements for public use, the provisions of section 101.0431 of the San Diego Municipal Code shall attach and become applicable to the said subdivided lands and the said subdivided lands shall be incorporated into C-1A Zone as such zone is designated and defined by section 101.0431 of the San Diego Municipal Code, the boundary of such zone to be as indicated on Zone Map Drawing No. B-870, filed in the office of the City Clerk as Document No. 571821.


Section 2. That in the event the zoning restriction shall attach to the said subdivided lands described in section 1 of

this ordinance, Ordinance No. 5890 (New Series), adopted December 15, 1953 be, and it is repealed insofar as the same conflicts herewith.

Section 3. This ordinance shall take effect and be in force on the thirty-first day from and after its passage.

Presented by _____

APPROVED as
to form by J. F. DuPAUL, City Attorney,

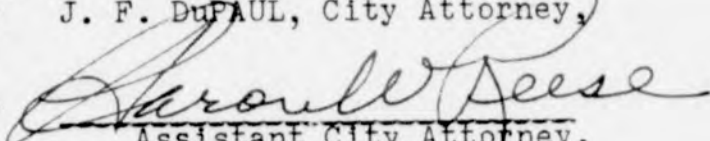By 
Assistant City Attorney.

I HEREBY CERTIFY that the money required for the appropriation made and/or indebtedness and/or obligation incurred by reason of the provisions of the foregoing ordinance is in the Treasury, and that it is otherwise unencumbered.

Dated _____

Auditor and Comptroller of The City of San Diego, California

By _____ Deputy.

Passed and adopted by The Council of The City of San Diego on _____ by the following vote:

JUN 5 1958

Councilmen	Yeas	Nays	Excused	Absent
Ross G. Tharp	<input checked="" type="checkbox"/>	<input type="checkbox"/>	<input type="checkbox"/>	<input type="checkbox"/>
Dudley D. Williams	<input type="checkbox"/>	<input type="checkbox"/>	<input type="checkbox"/>	<input checked="" type="checkbox"/>
Chester E. Schneider	<input type="checkbox"/>	<input type="checkbox"/>	<input type="checkbox"/>	<input checked="" type="checkbox"/>
George Kerrigan	<input checked="" type="checkbox"/>	<input type="checkbox"/>	<input type="checkbox"/>	<input type="checkbox"/>
Frank E. Curran	<input checked="" type="checkbox"/>	<input type="checkbox"/>	<input type="checkbox"/>	<input type="checkbox"/>
Justin C. Evenson	<input checked="" type="checkbox"/>	<input type="checkbox"/>	<input type="checkbox"/>	<input type="checkbox"/>
Mayor Charles C. Dail	<input type="checkbox"/>	<input type="checkbox"/>	<input type="checkbox"/>	<input checked="" type="checkbox"/>

Authenticated by:

Charles C. Dail

Mayor of The City of San Diego, California

(Seal)

PHILLIP ACKER

City Clerk of The City of San Diego, California

By *Elfa F. Hamel* Deputy

I HEREBY CERTIFY that the foregoing ordinance was not finally passed until six calendar days had elapsed between the day of its introduction and the day of its final passage, to-wit, on MAY 29 1958 and on JUN 5 1958.

~~I FURTHER CERTIFY that said ordinance was read in full prior to its final passage.~~

I FURTHER CERTIFY that the reading of said ordinance in full prior to its final passage was dispensed with by a vote of not less than four members of the Council, and that there was available for the consideration of each member of the Council prior to the day of its final passage a written or printed copy of said ordinance.

PHILLIP ACKER

City Clerk of The City of San Diego, California

(Seal)

By *Elfa F. Hamel* Deputy.

I HEREBY CERTIFY that the foregoing ordinance was passed on the day of its introduction, to-wit, on _____ said ordinance being of the kind and character authorized for passage on its introduction by Section 16 of the Charter.

I FURTHER CERTIFY that the final reading of said ordinance was in full.

I FURTHER CERTIFY that the reading of said ordinance in full was dispensed with by a vote of not less than four members of the Council, and that there was available for the consideration of each member of the Council prior to the day of its passage a written or printed copy of said ordinance.

City Clerk of The City of San Diego, California

(Seal)

By _____ Deputy.

Office of the City Clerk, San Diego, California

Document Number 573443 Filed JUN 1 1958

Ordinance Number 7899 Adopted JUN 5 1958

Goes into effect _____

Recorded on microfilm roll number: 150 4

573789

DOCUMENT NO
~~JUN 17 1958~~

Filed

City Clerk.

By

Deputy.

Affidavit of Publication
OF

Affidavit of Publication

Affidavit of Publication of
SAN DIEGO UNION

STATE OF CALIFORNIA,
COUNTY OF SAN DIEGO,
CITY OF SAN DIEGO

2499

ss.

In the matter of the publication of **ORDINANCE #7899**
(NEW SERIES) NEW RIVERSIDE

ORDINANCE NO. 7899 (NEW SERIES)

AN ORDINANCE INCORPORATING PORTIONS OF LOTS 5, 6 AND 10, NEW RIVERSIDE IN THE CITY OF SAN DIEGO, CALIFORNIA, INTO C-1A ZONE, AS DEFINED BY SECTION 101.0431 OF THE SAN DIEGO MUNICIPAL CODE, AND REPEALING ORDINANCE NO. 5890 (NEW SERIES), ADOPTED DECEMBER 15, 1953, INsofar AS THE SAME CONFLICTS HEREWITH.

BE IT ORDAINED, by the Council of The City of San Diego, as follows:

Section 1. That if, as and when, and in the event that within one year of the effective date of this ordinance, portions of Lots 5, 6 and 10, New Riverside, in The City of San Diego, California, as indicated on Zope Map Drawing No. B-870, contained in City Clerk's Document No. 571821 is subdivided, and a final subdivision map thereof duly recorded, and within such subdivision, provision is made for the installation of public utility services and

the dedication of streets, alleys and easements for public use, the provisions of section 101.0431 of the San Diego Municipal Code shall attach and become applicable to the said subdivided lands and the said subdivided lands shall be incorporated into C-1A Zone as such zone is designated and defined by section 101.0431 of the San Diego Municipal Code, the boundary of such zone to be as indicated on Zone Map Drawing No. B-870, filed in the office of the City Clerk as Document No. 571821.

Section 2. That in the event the zoning restriction shall attach to the said subdivided lands described in section 1 of this ordinance, Ordinance No. 5890 (New Series), adopted December 15, 1953 be, and it is repealed insofar as the same conflicts herewith.

Section 3. This ordinance shall take effect and be in force on the thirty-first day from and after its passage.

Passed and adopted by the Council of the City of San Diego, California, this 5th day of June, 1958, by the following vote, to-wit:

YEAS—Councilmen: Tharp, Kerrigan, Curran, Evenson.
NAYS—Councilmen: None.
ABSENT—Councilmen: Williams, Schneider, Mayor Dail.

CHARLES C. DAIL,
Mayor of The City of
San Diego, California.
PHILLIP ACKER,
City Clerk of The City of
San Diego, California.
(SEAL) By ELFA F. HAMEL, Deputy.

I HEREBY CERTIFY that the foregoing ordinance was not finally passed until six calendar days had elapsed between the day of its introduction and the day of its final passage, to-wit, on the 29th day of May, 1958, and on the 5th day of June, 1958.

I FURTHER CERTIFY that the reading of said ordinance in full prior to its final passage was dispensed with by a vote of not less than four members of the Council, and that there was available for the consideration of each member of the Council prior to the day of its final passage a written or printed copy of said ordinance.

PHILLIP ACKER,
City Clerk of The City of
San Diego, California.
(SEAL) By ELFA F. HAMEL,
Deputy.

6/14

of which the annexed clipping is a copy, has been published in said newspaper for the period of ONE (1) dayx to-wit: upon the 14th

dayx of June, 19 58, and upon the

_____ days of _____,

19____, and that said publication was made in the said newspaper proper, and not in a supplement thereof.

J. A. Denton

Subscribed and sworn to before me, this 11th day of June, A.D. 1958.

PHILLIP ACKER

City Clerk of the City of San Diego, California

(Seal) By *Evelyn R. Warrell*
Deputy.

ORDINANCE No. 7900
(New Series)

AN ORDINANCE INCORPORATING A PORTION OF PUEBLO LOT 1202 AND A PORTION OF PUEBLO LOT 1203 OF THE PUEBLO LANDS OF SAN DIEGO, IN THE CITY OF SAN DIEGO, CALIFORNIA, INTO RP ZONE AS DEFINED BY SECTION 101.0419 OF THE SAN DIEGO MUNICIPAL CODE AND REPEALING ORDINANCE No. 13457, APPROVED FEBRUARY 15, 1932, INSOFAR AS THE SAME CONFLICTS HEREWITH.

BE IT ORDAINED, by the Council of The City of San Diego, as follows:

Section 1. That if, as and when, and in the event that within one year of the effective date of this ordinance, portions of Pueblo Lots 1202 and 1203 of the Pueblo Lands of San Diego, consisting of approximately five (5) acres, in The City of San Diego, California, are subdivided in accordance with BOWERS-THAYER TRACT final subdivision map, Tentative Map of which subdivision has been approved by City Council Resolution No. 137856, and said final subdivision map thereof duly recorded, and within such subdivision, provision is made for the installation of public utility services and the dedication of streets, alleys and easements for public use, the provisions of section 101.0419 of the San Diego Municipal Code shall attach and become applicable to the lands within the boundary of the district designated "RP" on Zone Map Drawing No. B-904, contained in City Clerk's Document No. 571903, and the said subdivided lands shall be incorporated into RP Zone as such zone is designated and defined by section 101.0419 of the San Diego Municipal Code, the boundary of such RP Zone to be as indicated on Zone Map Drawing No. B-904, filed in the office of the City Clerk as Document No. 571903.

Section 2. That in the event the zoning restriction shall attach to the said subdivided lands described in section 1 of this ordinance, Ordinance No. 13457, approved February 15, 1932, be, and the same is repealed insofar as the same conflicts herewith.

Section 3. This ordinance shall take effect and be in force on the thirty-first day from and after its passage.

Presented by _____

APPROVED as
to form by J. F. DuPAUL, City Attorney

By Alan M. Gresham
Chief Deputy

I HEREBY CERTIFY that the money required for the appropriation made and/or indebtedness and/or obligation incurred by reason of the provisions of the foregoing ordinance is in the Treasury, and that it is otherwise unencumbered.

Dated _____
 _____ Auditor and Comptroller of The City of San Diego, California
 By _____ Deputy.

Passed and adopted by The Council of The City of San Diego on JUN 5 1958
 by the following vote:

Councilmen	Yeas	Nays	Excused	Absent
Ross G. Tharp	<input checked="" type="checkbox"/>	<input type="checkbox"/>	<input type="checkbox"/>	<input type="checkbox"/>
Dudley D. Williams	<input type="checkbox"/>	<input type="checkbox"/>	<input type="checkbox"/>	<input checked="" type="checkbox"/>
Chester E. Schneider	<input type="checkbox"/>	<input type="checkbox"/>	<input type="checkbox"/>	<input checked="" type="checkbox"/>
George Kerrigan	<input checked="" type="checkbox"/>	<input type="checkbox"/>	<input type="checkbox"/>	<input type="checkbox"/>
Frank E. Curran	<input checked="" type="checkbox"/>	<input type="checkbox"/>	<input type="checkbox"/>	<input type="checkbox"/>
Justin C. Evenson	<input checked="" type="checkbox"/>	<input type="checkbox"/>	<input type="checkbox"/>	<input type="checkbox"/>
Mayor Charles C. Dail	<input type="checkbox"/>	<input type="checkbox"/>	<input type="checkbox"/>	<input checked="" type="checkbox"/>

Authenticated by: Charles C. Dail
 Mayor of The City of San Diego, California

(Seal)

PHILLIP ACKER
 City Clerk of The City of San Diego, California
 By Elfa P. Hamill Deputy

I HEREBY CERTIFY that the foregoing ordinance was not finally passed until six calendar days had elapsed between the day of its introduction and the day of its final passage, to-wit, on MAY 29 1958 and on JUN 5 1958.

~~I FURTHER CERTIFY that said ordinance was read in full prior to its final passage.~~

I FURTHER CERTIFY that the reading of said ordinance in full prior to its final passage was dispensed with by a vote of not less than four members of the Council, and that there was available for the consideration of each member of the Council prior to the day of its final passage a written or printed copy of said ordinance.

PHILLIP ACKER
 City Clerk of The City of San Diego, California

(Seal)

By Elfa P. Hamill Deputy.

I HEREBY CERTIFY that the foregoing ordinance was passed on the day of its introduction, to-wit, on _____, said ordinance being of the kind and character authorized for passage on its introduction by Section 16 of the Charter.

I FURTHER CERTIFY that the final reading of said ordinance was in full.

I FURTHER CERTIFY that the reading of said ordinance in full was dispensed with by a vote of not less than four members of the Council, and that there was available for the consideration of each member of the Council prior to the day of its passage a written or printed copy of said ordinance.

 City Clerk of The City of San Diego, California

(Seal)

By _____ Deputy.

JUN 11 1958
 11:23 AM

Office of the City Clerk, San Diego, California	
Document Number <u>573444</u>	Filed <u>JUN 1 1958</u>
Ordinance Number <u>7900</u>	Adopted <u>JUN 5 1958</u>
Goes into effect _____	
Recorded on microfilm roll number: <u>150 5</u>	

01160

DOCUMENT NO. 3288

JUN 17 1938

Filed

City Clerk.

By

Deputy.

Affidavit of Publication

OF

Multiple horizontal lines for text entry, including solid and dotted lines.

Affidavit of Publication

Affidavit of Publication of
SAN DIEGO UNION

STATE OF CALIFORNIA,
COUNTY OF SAN DIEGO,
CITY OF SAN DIEGO

ss

2646

In the matter of the publication of ORDINANCE #7900
(NEW SERIES) PUEBLO LOTS 1202 & 1203

ORDINANCE NO. 7900 (NEW SERIES)

AN ORDINANCE INCORPORATING A PORTION OF PUEBLO LOT 1202 AND A PORTION OF PUEBLO LOT 1203 OF THE PUEBLO LANDS OF SAN DIEGO, IN THE CITY OF SAN DIEGO, CALIFORNIA, INTO RP ZONE AS DEFINED BY SECTION 101.0419 OF THE SAN DIEGO MUNICIPAL CODE AND REPEALING ORDINANCE NO. 13457, APPROVED FEBRUARY 15, 1932, IN SO FAR AS THE SAME CONFLICTS HEREWITH.

BE IT ORDAINED, by the Council of The City of San Diego, as follows:

Section 1. That if, as and when, and in the event that within one year of the effective date of this ordinance, portions of Pueblo Lots 1202 and 1203 of the Pueblo Lands of San Diego, consisting of approximately five (5) acres, in The City of San Diego, California, are subdivided in accordance with BOWERS-THAYER TRACT final subdivision map, Tentative Map of which subdivision has been approved by City Council Resolution No. 147856, and said final subdivision map thereof duly recorded, and within such subdivision, provision is made for the installation of public utility services and the dedication of streets, alleys and easements for public use, the provisions of section 101.0419 of the San Diego Municipal Code shall attach and become applicable to the lands within the boundary of the district designated "RP" on Zone Map Drawing No. B-904, contained in City Clerk's Document No. 571903, and the said subdivided lands shall be incorporated into RP Zone as such zone is designated and defined by section 101.0419 of the San Diego Municipal Code, the boundary of such RP Zone to be as indicated on Zone Map Drawing No. B-904, filed in the office of the City Clerk as Document No. 571903.

Section 2. That in the event the zoning restriction shall attach to the said subdivided lands described in section 1 of this ordinance, Ordinance No. 13457, approved February 15, 1932, be, and the same is repealed insofar as the same conflicts herewith.

Section 3. This ordinance shall take effect and be in force on the thirty-first day from and after its passage.

Passed and adopted by the Council of the City of San Diego, California, this 5th day of June, 1958, by the following vote, to-wit:

YEAS—Councilmen: Tharp, Kerrigan, Curran, Evenson.

NAYS—Councilmen: None.

ABSENT—Councilmen: Williams, Schneider, Mayor Dail.

CHARLES C. DAIL,
Mayor of The City of
San Diego, California.

PHILLIP ACKER,
City Clerk of The City of
San Diego, California.
(SEAL)
By ELFA F. HAMEL, Deputy.

I HEREBY CERTIFY that the foregoing ordinance was not finally passed until six calendar days had elapsed between the day of its introduction and the day of its final passage, to-wit, on the 29th day of May, 1958, and on the 5th day of June, 1958.

I FURTHER CERTIFY that the reading of said ordinance in full prior to its final passage was dispensed with by a vote of not less than four members of the Council, and that there was available for the consideration of each member of the Council prior to the day of its final passage a written or printed copy of said ordinance.

PHILLIP ACKER,
City Clerk of The City of
San Diego, California.
(SEAL)
By ELFA F. HAMEL,
6/14 Deputy.

J. A. Denton, being duly sworn, deposes and says: That he is a resident of the County of San Diego, State of California, over twenty-one years of age, and not interested as a party or otherwise in the above-named matter.

That he is the principal clerk of the printers of The San Diego Union, a newspaper published daily in the City of San Diego, County of San Diego, State of California, and of general circulation in said City; that as such principal clerk he has charge of all the advertisements published in said newspaper; that the said ORDINANCE

of which the annexed clipping is a copy, has been published in said newspaper for the period of ONE (1) dayx to-wit: upon the 14th

dayx of June, 1958, and upon the

days of

19 and that said publication was made in the said newspaper proper, and not in a supplement thereof.

J. A. Denton

Subscribed and sworn to before me, this 16th day of June, A.D. 1958.

PHILLIP ACKER

City Clerk of the City of San Diego, California

(Seal) By Evelyn R. Warrell
Deputy.