

ORDINANCE NO. 7001 (New Series)

AN ORDINANCE OF THE CITY OF SAN DIEGO, CALIFORNIA CHANGING THE NAME OF VERBENA STREET IN SORRENTO TO SORRENTO VALLEY ROAD

BE IT ORDAINED By the Council of the City of San Diego, California, as follows:

SECTION 1. That the name of Verbena Street as established by Ordinance No. 703 (New Series) and Ordinance No. 704 (New Series) adopted in July 1935 by said City Council, across Lots 5, 6 and 7 of Sorrento (file Map 362) be and the same is hereby changed to SORRENTO VALLEY ROAD.

SECTION 11. That all ordinances or parts of ordinances in conflict herewith are hereby repealed.

SECTION 111. That this Ordinance shall take effect and be in force on the thirty-first day from and after its passage.

Approved as to form:

Presented by

W. K. Fogg
City Engineer

J. F. DU PAUL
City Attorney

By

Alan M. Luester
Deputy City Attorney

Recommended by

City Manager

Recommended by

J. P. Burtis
For City Planning Commission

Recommended by

W. E. Cowser, chief
For City Fire Department

I HEREBY CERTIFY that the money required for the appropriation made and/or indebtedness and/or obligation incurred by reason of the provisions of the foregoing ordinance is in the Treasury, and that it is otherwise unencumbered.

Dated.....

Auditor and Comptroller of The City of San Diego, California

By..... Deputy.

Passed and adopted by the Council of the City of San Diego, California, this 15th day of May, 1956, by the following vote, to-wit:

YEAS—Councilmen: Burgener, Williams, Schneider, Curran, Evenson, Mayor Dail

NAYS—Council men None

ABSENT—Council man Kerrigan

Charles Dail
Mayor of The City of San Diego, California

FRED W. SICK
City Clerk of The City of San Diego, California



By *Helen M. Willig* Deputy.

I HEREBY CERTIFY that the foregoing ordinance was not finally passed until six calendar days had elapsed between the day of its introduction and the day of its final passage, to-wit, on the 8th day of May, 1956, and on the 15th day of May, 1956.

~~I FURTHER CERTIFY that said ordinance was read in full prior to its final passage.~~

I FURTHER CERTIFY that the reading of said ordinance in full prior to its final passage was dispensed with by a vote of not less than four members of the Council, and that there was available for the consideration of each member of the Council prior to the day of its final passage a written or printed copy of said ordinance.

FRED W. SICK
City Clerk of The City of San Diego, California



By *Helen M. Willig* Deputy.

I HEREBY CERTIFY that the foregoing ordinance was passed on the day of its introduction, to-wit, on the day of 1956, said ordinance being of the kind and character authorized for passage on its introduction by Section 16 of the Charter.

I FURTHER CERTIFY that the final reading of said ordinance was in full.

I FURTHER CERTIFY that the reading of said ordinance in full was dispensed with by a vote of not less than four members of the Council, and that there was available for the consideration of each member of the Council prior to the day of its passage a written or printed copy of said ordinance.

City Clerk of The City of San Diego, California



By..... Deputy.

534677

DOCUMENT No.

MAY - 8 1956

Date

OFFICE OF THE CITY CLERK
SAN DIEGO, CALIFORNIA

7001

ORDINANCE No.

Changing the name of Verbena

Street in Sorrento to

Sorrento Valley Road.

INTRODUCED

MAY 8 1956

Moved by S

Seconded by C

ADOPTED BY COUNCIL

MAY 15 1956

Moved by B

Seconded by W

GOES INTO EFFECT

Recorded on Film Roll 113 124

No.

00679

Affidavit of Publication

STATE OF CALIFORNIA,
COUNTY OF SAN DIEGO,
CITY OF SAN DIEGO. } SS.

\$15.72

In the matter of the publication of ORDINANCE NO
7001 (NEW SERIES). VERBENA STREET IN SORRENTO
NAME CHANGED

ORDINANCE NO. 7001
(NEW SERIES)

AN ORDINANCE OF THE CITY OF SAN DIEGO, CALIFORNIA CHANGING THE NAME OF VERBENA STREET IN SORRENTO TO SORRENTO VALLEY ROAD.

BE IT ORDAINED By the Council of the City of San Diego, California, as follows:

SECTION I. That the name of Verbena Street as established by Ordinance No. 703 (New Series) and Ordinance No. 704 (New Series) adopted in July 1935 by said City Council, across Lots 5, 6 and 7 of Sorrento (file Map 362) be and the same is hereby changed to SORRENTO VALLEY ROAD.

SECTION II. That all ordinances or parts of ordinances in conflict herewith are hereby repealed.

SECTION III. That this Ordinance shall take effect and be in force on the thirty-first day from and after its passage.

Passed and adopted by the Council of the City of San Diego, California, this 15th day of May, 1956, by the following vote, to-wit:

YEAS—Councilmen: Burgener, Williams, Schneider, Curran, Evenson, Mayor Dail.

NAYS—Councilmen: None.

ABSENT—Councilman: Kerrigan.

CHARLES C. DAIL,
Mayor of the City of San Diego, California.

FRED W. SICK,
City Clerk of the City of San Diego, California.

(SEAL) By HELEN M. WILLIG, Deputy.

I HEREBY CERTIFY that the foregoing ordinance was not finally passed until six calendar days had elapsed between the day of its introduction and the day of its final passage, to-wit, on the 8th day of May, 1956, and on the 15th day of May, 1956.

I FURTHER CERTIFY that the reading of said ordinance in full prior to its final passage was dispensed with by a vote of not less than four members of the Council, and that there was available for the consideration of each member of the Council prior to the day of its final passage a written or printed copy of said ordinance.

FRED W. SICK,
City Clerk of the City of San Diego, California.

(SEAL) By HELEN M. WILLIG, Deputy.
5/24

J. A. Denton, being duly sworn, deposes and says: That he is a resident of the County of San Diego, State of California, over twenty-one years of age, and not interested as a party or otherwise in the above-named matter.

That he is the principal clerk of the printers of The San Diego Union, a newspaper published daily in the City of San Diego, County of San Diego, State of California, and of general circulation in said City; that as such principal clerk he has charge of all the advertisements published in said newspaper; that the said ORDINANCE

of which the annexed clipping is a copy, has been published in said newspaper for the period of ONE (1)

days, to-wit: upon the 24th

days of MAY, 19 56, and upon the

_____ days of _____, 19____, and that said publication was made in the said newspaper proper, and not in a supplement thereof.

J. A. Denton

Subscribed and sworn to before me, this 4th day of June, A.D. 1956

FRED W. SICK

(Seal) By La Verne E Miller
City Clerk of the City of San Diego, California
Deputy.

DOCUMENT NO. 535971

Filed JUN 4 - 1956

City Clerk.

By _____
Deputy.

Affidavit of Publication
OF

ORDINANCE NO. 7002
(New Series)

AN ORDINANCE APPROPRIATING THE SUM OF \$2,000.00 OUT OF THE UNAPPROPRIATED BALANCE FUND OF THE CITY OF SAN DIEGO AND TRANSFERRING SAME TO FUNDS HERETOFORE SET ASIDE BY ORDINANCE NO. 6219 (NEW SERIES) FOR THE PURPOSE OF PAYING STREET LIGHT ASSESSMENT CHARGES AGAINST CITY-OWNED AND OTHER GOVERNMENT PROPERTY.

BE IT ORDAINED, By the Council of The City of San Diego,
as follows:

Section 1. That the sum of Two Thousand Dollars (\$2,000.00) be, and the same is hereby set aside and appropriated out of the Unappropriated Balance Fund of The City of San Diego and transferred to the funds heretofore appropriated and set aside by Ordinance No. 6219 (New Series) for the purpose of providing funds for payment of street light assessment charges against City-owned and other government property.

Section 2. This ordinance shall take effect and be in force on the thirty-first day from and after its passage.

Presented by

C. H. Campbell

Approved as

to form by

J. F. DuPAUL, City Attorney,

By

Donald W. Reese
Assistant City Attorney.

00685

I HEREBY CERTIFY that the money required for the appropriation made and/or indebtedness and/or obligation incurred by reason of the provisions of the foregoing ordinance is in the Treasury, and that it is otherwise unencumbered.

Dated May 14, 1956

J. Mc. Sullivan
Auditor and Comptroller of The City of San Diego, California

By W. W. Geffe Deputy.

Passed and adopted by the Council of the City of San Diego, California, this 15th day of May, 1956, by the following vote, to-wit:

YEAS—Councilmen: Burgener, Williams, Schneider, Curran, Evenson,
Mayor Dail

NAYS—Council men None

ABSENT—Council man Kerrigan

Charles Dail
Mayor of The City of San Diego, California

FRED W. SICK
City Clerk of The City of San Diego, California



By Helen M. Willig Deputy.

I HEREBY CERTIFY that the foregoing ordinance was not finally passed until six calendar days had elapsed between the day of its introduction and the day of its final passage, to-wit, on the..... day of....., 195....., and on the..... day of....., 195.....

I FURTHER CERTIFY that said ordinance was read in full prior to its final passage.

I FURTHER CERTIFY that the reading of said ordinance in full prior to its final passage was dispensed with by a vote of not less than four members of the Council, and that there was available for the consideration of each member of the Council prior to the day of its final passage a written or printed copy of said ordinance.

.....
City Clerk of The City of San Diego, California



By..... Deputy.

I HEREBY CERTIFY that the foregoing ordinance was passed on the day of its introduction, to-wit, on the 15th day of May, 1956, said ordinance being of the kind and character authorized for passage on its introduction by Section 16 of the Charter.

~~I FURTHER CERTIFY that the final reading of said ordinance was in full.~~

I FURTHER CERTIFY that the reading of said ordinance in full was dispensed with by a vote of not less than four members of the Council, and that there was available for the consideration of each member of the Council prior to the day of its passage a written or printed copy of said ordinance.

FRED W. SICK
City Clerk of The City of San Diego, California



By Helen M. Willig Deputy.

7. 7. 56

DOCUMENT No. 534925

Date May 14, 1956

OFFICE OF THE CITY CLERK
SAN DIEGO, CALIFORNIA

7002

ORDINANCE No.

Appr. \$2,000.00 from Unappr.

Balance Fund; transferring to
fund for paying street light
assessments, etc.

INTRODUCED

MAY 15 1956

Moved by B

Seconded by W

ADOPTED BY COUNCIL

MAY 15 1956

Moved by B

Seconded by W

GOES INTO EFFECT

Recorded on Film Roll

No. 113 125

00684

ORDINANCE NO. 7003 (New Series)

AN ORDINANCE ESTABLISHING THE GRADE OF OLIPHANT STREET IN THE CITY OF SAN DIEGO, CALIFORNIA, BETWEEN THE NORTHWESTERLY LINE OF EVERGREEN STREET AND A LINE PARALLEL TO AND DISTANT 110 FEET NORTHWESTERLY THEREFROM.

BE IT ORDAINED By the Council of the City of San Diego, California, as follows:

SECTION I. That the grade of Oliphant Street in the City of San Diego, California, between the northwesterly line of Evergreen Street and a line parallel to and distant 110 feet northwesterly therefrom be, and the same is hereby established as follows:

At the intersection of the southwesterly line of Oliphant Street with the northwesterly line of Evergreen Street establish the grade elevation at 82.10 feet.

At a point on the southwesterly line of Oliphant Street distant 110 feet northwesterly of the last described point, establish the grade elevation at 115.10 feet.

At the intersection of the northeasterly line of Oliphant Street with the northwesterly line of Evergreen Street establish the grade elevation at 83.10 feet.

At a point on the northeasterly line of Oliphant Street distant 110 feet northwesterly of the last named point, establish the grade elevation at 116.10 feet.

SECTION 2. And the grade of Oliphant Street between the points hereinbefore mentioned, shall have a uniform ascent and descent; all of said grade elevations to be established are in relation to the datum line of levels as fixed by Section 62.01 and Section 62.02 of the San Diego Municipal Code of said City.

SECTION 3. This Ordinance shall take effect and be in force on the thirty-first day from and after its passage.

Approved as to form:

J. F. DU PAUL
City Attorney

By Alan M. Sussman
Deputy City Attorney

Presented by

A. K. Fogg
City Engineer
O. W. Campbell
City Manager

00688

I HEREBY CERTIFY that the money required for the appropriation made and/or indebtedness and/or obligation incurred by reason of the provisions of the foregoing ordinance is in the Treasury, and that it is otherwise unencumbered.

Dated.....

Auditor and Comptroller of The City of San Diego, California

By..... Deputy.

Passed and adopted by the Council of the City of San Diego, California, this 15th day of May, 1956, by the following vote, to-wit:

YEAS—Councilmen: Burgener, Williams, Schneider, Curran, Evenson,

Mayor Dail

NAYS—Council men None

ABSENT—Council man Kerrigan

Charles Dail
Mayor of The City of San Diego, California

FRED W. SICK
City Clerk of The City of San Diego, California



By *Helen M. Willig* Deputy.

I HEREBY CERTIFY that the foregoing ordinance was not finally passed until six calendar days had elapsed between the day of its introduction and the day of its final passage, to-wit, on the day of 195, and on the day of 195.

I FURTHER CERTIFY that said ordinance was read in full prior to its final passage.

I FURTHER CERTIFY that the reading of said ordinance in full prior to its final passage was dispensed with by a vote of not less than four members of the Council, and that there was available for the consideration of each member of the Council prior to the day of its final passage a written or printed copy of said ordinance.

City Clerk of The City of San Diego, California



By..... Deputy.

I HEREBY CERTIFY that the foregoing ordinance was passed on the day of its introduction, to-wit, on the 15th day of May, 1956, said ordinance being of the kind and character authorized for passage on its introduction by Section 16 of the Charter.

~~I FURTHER CERTIFY that the final reading of said ordinance was in full.~~

I FURTHER CERTIFY that the reading of said ordinance in full was dispensed with by a vote of not less than four members of the Council, and that there was available for the consideration of each member of the Council prior to the day of its passage a written or printed copy of said ordinance.

FRED W. SICK
City Clerk of The City of San Diego, California

By *Helen M. Willig* Deputy.



534926

DOCUMENT No.....

Date..... MAY 14 1956

OFFICE OF THE CITY CLERK
SAN DIEGO, CALIFORNIA

ORDINANCE No. 7003

Establishing grade of Oliphant
Street, near Evergreen Street.

INTRODUCED

MAY 15 1956

Moved by..... B

Seconded by..... E

ADOPTED BY COUNCIL

MAY 15 1956

Moved by..... B

Seconded by..... E

GOES INTO EFFECT

Recorded on Film Roll 113 126

No.....

00687

ORDINANCE NO. 7001
(New Series)

AN INTERIM ORDINANCE ESTABLISHING REGULATIONS
GOVERNING THE USE OF LAND IN A PORTION OF LOTS
64 & 65, RANCHO MISSION IN THE CITY OF SAN DIEGO.

WHEREAS, the Planning Commission is making a study of a comprehensive zoning plan for certain recently annexed areas within The City of San Diego, which areas include portions of Lots 64 and 65, Rancho Mission, (Allied Gardens Tract No. 2), as indicated on Planning Commission zone Map drawing No. C-123, attached to Planning Commission communication on file in the office of the City Clerk as Document No. 534726; and

WHEREAS, it is desirable under the authority of section 101.0203.1 of the San Diego Municipal Code to regulate the use of said above-described land pending the adoption of a comprehensive zoning plan therefor; and

WHEREAS, the development of the land and use of buildings thereon might be accomplished in a manner adverse to said comprehensive zoning plan; and

WHEREAS, the City Council is of the opinion that the public safety, health and welfare would be promoted by the adoption of such temporary interim zoning ordinance; NOW, THEREFORE,

BE IT ORDAINED, by the Council of The City of San Diego, as follows:

Section 1. That all that territory situated in The City of San Diego, California, within the boundaries of the district designated R-1 on Planning Commission zone map drawing No. C-123, filed in the office of the City Clerk of said City under Document No. 534726, be, and the same is hereby incorporated into a temporary interim zone with property use restrictions identical with those described in section 101.0405 of the San Diego Municipal Code.

Section 2. This is an ordinance for the preservation of the public peace, health, property and safety of the inhabitants thereof, and is an emergency measure for the reasons set forth in the preamble to this ordinance, and shall become effective upon and coincidentally with the effective date of the annexation to The City of San Diego of the subject property.

Presented by _____

APPROVED as
to form by J. F. DuPaul, City Attorney

By 
Deputy City Attorney

I HEREBY CERTIFY that the money required for the appropriation made and/or indebtedness and/or obligation incurred by reason of the provisions of the foregoing ordinance is in the Treasury, and that it is otherwise unencumbered.

Dated.....

Auditor and Comptroller of The City of San Diego, California

By..... Deputy.

Passed and adopted by the Council of the City of San Diego, California, this 15th day of May, 1956, by the following vote, to-wit:

YEAS—Councilmen: Burgener, Williams, Schneider, Curran, Evenson, Mayor Dail

NAYS—Council men None

ABSENT—Council man Kerrigan

Charles Dail Mayor of The City of San Diego, California

FRED W. SICK City Clerk of The City of San Diego, California



By Helen M. Willig Deputy.

I HEREBY CERTIFY that the foregoing ordinance was not finally passed until six calendar days had elapsed between the day of its introduction and the day of its final passage, to-wit, on the day of 195, and on the day of 195.

I FURTHER CERTIFY that said ordinance was read in full prior to its final passage.

I FURTHER CERTIFY that the reading of said ordinance in full prior to its final passage was dispensed with by a vote of not less than four members of the Council, and that there was available for the consideration of each member of the Council prior to the day of its final passage a written or printed copy of said ordinance.

City Clerk of The City of San Diego, California



By..... Deputy.

I HEREBY CERTIFY that the foregoing ordinance was passed on the day of its introduction, to-wit, on the 15th day of May, 1956, said ordinance being of the kind and character authorized for passage on its introduction by Section 16 of the Charter.

~~I FURTHER CERTIFY that the final reading of said ordinance was in full.~~

I FURTHER CERTIFY that the reading of said ordinance in full was dispensed with by a vote of not less than four members of the Council, and that there was available for the consideration of each member of the Council prior to the day of its passage a written or printed copy of said ordinance.

FRED W. SICK City Clerk of The City of San Diego, California

By Helen M. Willig Deputy.



FORM 1255

9501 W/ 12 6 91 AM

RECORDED

00693

2. 27. 1956

085537

DOCUMENT No.

Date **MAY 24 1956**

OFFICE OF THE CITY CLERK
SAN DIEGO, CALIFORNIA

ORDINANCE No. **7001**

Estab. Regulations re use of
.....
Lots 64 and 65, Rancho Mission
.....
etc.
.....
.....

INTRODUCED

MAY 15 1956

Moved by *W*

Seconded by *e*

ADOPTED BY COUNCIL

MAY 15 1956

Moved by *W*

Seconded by *e*

GOES INTO EFFECT

Recorded on Film Roll
No. **113 127**

00690

Affidavit of Publication

STATE OF CALIFORNIA,
COUNTY OF SAN DIEGO,
CITY OF SAN DIEGO. } SS.

\$23.58

In the matter of the publication of ORDINANCE NO 7004
(NEW SERIES). REGULATIONS - USE OF LAND IN
RANCHO MISSION

ORDINANCE NO. 7004 (NEW SERIES)

AN INTERIM ORDINANCE ESTABLISHING REGULATIONS GOVERNING THE USE OF LAND IN A PORTION OF LOTS 64 & 65, RANCHO MISSION IN THE CITY OF SAN DIEGO.

WHEREAS, the Planning Commission is making a study of a comprehensive zoning plan for certain recently annexed areas within The City of San Diego, which areas include portions of Lots 64 and 65, Rancho Mission, (Arling Gardens Tract No. 2), as indicated on Planning Commission zone Map drawing No. C-123, attached to Planning Commission communication on file in the office of the City Clerk as Document No. 534726; and

WHEREAS, it is desirable under the authority of section 101.0208.1 of the San Diego Municipal Code to regulate the use of said above-described land pending the adoption of a comprehensive zoning plan therefor; and

WHEREAS, the development of the land and use of buildings thereon might be accomplished in a manner adverse to said comprehensive zoning plan; and

WHEREAS, the City Council is of the opinion that the public safety, health and welfare would be promoted by the adoption of such temporary interim zoning ordinance; NOW, THEREFORE

BE IT ORDAINED, by the Council of The City of San Diego, as follows:

Section 1. That all that territory situated in The City of San Diego, California, within the boundaries of the district designated R-1 on Planning Commission zone map drawing No. C-123, filed in the office of the City Clerk of said City under Document No. 534726, be, and the same is hereby incorporated into a temporary interim zone with property use restrictions identical with those described in section 101.0405 of the San Diego Municipal Code.

Section 2. This is an ordinance for the preservation of the public peace, health, property and safety of the inhabitants thereof, and is an emergency measure for the reasons set forth in the preamble to this ordinance, and shall become effective upon and coincidentally with the effective date of the annexation to The City of San Diego of the subject property.

Passed and adopted by the Council of the City of San Diego, California, this 15th day of May, 1956, by the following vote, to-wit:

YEAS—Councilmen: Burgener, Williams, Schneider, Curran, Evanson, Mayor Dall.

NAYS—Councilmen: None.
ABSENT—Councilman: Kerrigan.
CHARLES C. DALL,
Mayor of The City of San Diego, California.
FRED W. SICK,
City Clerk of The City of San Diego, California.
(SEAL) By HELEN M. WILLIG, Deputy.

I HEREBY CERTIFY that the foregoing ordinance was passed on the day of its introduction, to-wit, on the 15th day of May, 1956, said ordinance being of the kind and character authorized for passage on its introduction by Section 16 of the Charter.

I FURTHER CERTIFY that the reading of said ordinance in full was dispensed with by a vote of not less than four members of the Council, and that there was available for the consideration of each member of the Council prior to the day of its passage a written or printed copy of said ordinance.

FRED W. SICK,
City Clerk of The City of San Diego, California.
(SEAL) By HELEN M. WILLIG, Deputy.
5/24

J. A. Denton, being duly sworn, deposes and says: That he is a resident of the County of San Diego, State of California, over twenty-one years of age, and not interested as a party or otherwise in the above-named matter.

That he is the principal clerk of the printers of The San Diego Union, a newspaper published daily in the City of San Diego, County of San Diego, State of California, and of general circulation in said City; that as such principal clerk he has charge of all the advertisements published in said newspaper; that the said ORDINANCE

of which the annexed clipping is a copy, has been published in said newspaper for the period of ONE (1)

days to-wit: upon the 24th

days of MAY, 19 56, and upon the

19 days of

19, and that said publication was made in the said newspaper proper, and not in a supplement thereof.

J. A. Denton

Subscribed and sworn to before me, this 4th

day of June, A.D. 1956

FRED W. SICK

City Clerk of the City of San Diego, California

(Seal) By *LaVerne E. Miller*
Deputy.

535974

DOCUMENT NO.....

Filed..... JUN 4 - 1956

.....
City Clerk.

By.....

Deputy.

Affidavit of Publication

OF

.....
.....
.....
.....
.....
.....
.....
.....
.....
.....

ORDINANCE NO. 7005
(New Series)

AN INTERIM ORDINANCE ESTABLISHING REGULATIONS
GOVERNING THE USE OF LAND IN A PORTION OF LOTS
64 & 65 RANCHO MISSION IN THE CITY OF SAN DIEGO.

WHEREAS, the Planning Commission is making a study of a comprehensive zoning plan for certain recently annexed areas within The City of San Diego, which areas include portions of Lots 64 and 65, Rancho Mission, as indicated on Planning Commission zone map drawing No. B-715, attached to Planning Commission communication on file in the office of the City Clerk as Document No. 534727; and

WHEREAS, it is desirable under the authority of section 101.0203.1 of the San Diego Municipal Code to regulate the use of said above-described land pending the adoption of a comprehensive zoning plan therefor; and

WHEREAS, the development of the land and use of buildings thereon might be accomplished in a manner adverse to said comprehensive zoning plan; and

WHEREAS, the City Council is of the opinion that the public safety, health and welfare would be promoted by the adoption of such temporary interim zoning ordinance; NOW, THEREFORE,

BE IT ORDAINED, by the Council of The City of San Diego, as follows:

Section 1. That all that territory situated in The City of San Diego, California, within the boundaries of the district designated R-1 on Planning Commission zone map drawing No. B-715 filed in the office of the City Clerk of said City under Document No. 534727, be, and the same is hereby incorporated into a temporary interim zone with property use restrictions identical with those described in section 101.0405 of the San Diego Municipal Code.

Section 2. This is an ordinance for the preservation of the public peace, health, property and safety of the inhabitants thereof, and is an emergency measure for the reasons set forth in the preamble to this ordinance, and shall become effective upon and coincidentally with the effective date of the annexation to The City of San Diego of the subject property.

Presented by _____

APPROVED as
to form by J. F. DuPaul, City Attorney

By 
Deputy City Attorney

I HEREBY CERTIFY that the money required for the appropriation made and/or indebtedness and/or obligation incurred by reason of the provisions of the foregoing ordinance is in the Treasury, and that it is otherwise unencumbered.

Dated.....

Auditor and Comptroller of The City of San Diego, California

By.....Deputy.

Passed and adopted by the Council of the City of San Diego, California, this 15th day of May, 1956, by the following vote, to-wit:

YEAS—Councilmen: Burgener, Williams, Schneider, Curran, Evenson, Mayor Dail
NAYS—Council men None
ABSENT—Council man Kerrigan

Blanca Dail
Mayor of The City of San Diego, California

FRED W. SICK
City Clerk of The City of San Diego, California

By *Helen M. Willig* Deputy.



I HEREBY CERTIFY that the foregoing ordinance was not finally passed until six calendar days had elapsed between the day of its introduction and the day of its final passage, to-wit, on the day of 195, and on the day of 195.

I FURTHER CERTIFY that said ordinance was read in full prior to its final passage.

I FURTHER CERTIFY that the reading of said ordinance in full prior to its final passage was dispensed with by a vote of not less than four members of the Council, and that there was available for the consideration of each member of the Council prior to the day of its final passage a written or printed copy of said ordinance.

City Clerk of The City of San Diego, California

By.....Deputy.



I HEREBY CERTIFY that the foregoing ordinance was passed on the day of its introduction, to-wit, on the 15th day of May, 1956, said ordinance being of the kind and character authorized for passage on its introduction by Section 16 of the Charter.

~~I FURTHER CERTIFY that the final reading of said ordinance was in full.~~

I FURTHER CERTIFY that the reading of said ordinance in full was dispensed with by a vote of not less than four members of the Council, and that there was available for the consideration of each member of the Council prior to the day of its passage a written or printed copy of said ordinance.

FRED W. SICK
City Clerk of The City of San Diego, California

By *Helen M. Willig* Deputy.



A.M.W.

DOCUMENT No. 535538

Date MAY 24 1956
OFFICE OF THE CITY CLERK
SAN DIEGO, CALIFORNIA

ORDINANCE No. 7005

Estab. Ordinance Regulations
re use of land in Lots 64
and 65, Rancho Mission, etc.

INTRODUCED MAY 15 1956
Moved by
Seconded by

ADOPTED BY COUNCIL MAY 15 1956
Moved by
Seconded by

GOES INTO EFFECT

Recorded on Film Roll 113 128
No.

00696

Affidavit of Publication

Affidavit of Publication of

STATE OF CALIFORNIA,
COUNTY OF SAN DIEGO,
CITY OF SAN DIEGO.

SS.

\$23.58

ORDINANCE NO. 7005 (NEW SERIES)

AN INTERIM ORDINANCE ESTABLISHING REGULATIONS GOVERNING THE USE OF LAND IN A PORTION OF LOTS 64 & 65 RANCHO MISSION IN THE CITY OF SAN DIEGO.

WHEREAS, the Planning Commission is making a study of a comprehensive zoning plan for certain recently annexed areas within The City of San Diego, which areas include portions of Lots 64 and 65, Rancho Mission, as indicated on Planning Commission zone map drawing No. B-715, attached to Planning Commission communication on file in the office of the City Clerk as Document No. 534727; and

WHEREAS, it is desirable under the authority of section 101.0203.1 of the San Diego Municipal Code to regulate the use of said above-described land pending the adoption of a comprehensive zoning plan; therefore; and

WHEREAS, the development of the land and use of buildings thereon might be accomplished in a manner

adverse to said comprehensive zoning plan; and

WHEREAS, the City Council is of the opinion that the public safety, health and welfare would be promoted by the adoption of such temporary interim zoning ordinance; NOW, THEREFORE,

BE IT ORDAINED, by the Council of The City of San Diego, as follows:

Section 1. That all that territory situated in The City of San Diego, California, within the boundaries of the district designated R-1 on Planning Commission zone map drawing No. B-715 filed in the office of the City Clerk of said City under Document No. 534727, be, and the same is hereby incorporated into a temporary interim zone with property use restrictions identical with those described in section 101.0405 of the San Diego Municipal Code.

Section 2. This is an ordinance for the preservation of the public peace, health, property and safety of the inhabitants thereof, and is an emergency measure for the reasons set forth in the preamble to this ordinance, and shall become effective upon and coincidentally with the effective date of the annexation to The City of San Diego of the subject property.

Passed and adopted by the Council of the City of San Diego, California, this 15th day of May, 1956, by the following vote, to-wit:

YEAS—Councilmen: Burgener, Williams, Schneider, Curran, Evenson, Mayor Dail.

NAYS—Councilmen: None.

ABSENT—Councilman: Kerrigan.

CHARLES C. DAIL,

Mayor of The City of

San Diego, California.

FRED W. SICK,

City Clerk of The City of

San Diego, California.

(SEAL) By HELEN M. WILLIG, Deputy.

I HEREBY CERTIFY that the foregoing ordinance was passed on the day of its introduction, to-wit, on the 15th day of May, 1956, said ordinance being of the kind and character authorized for passage on its introduction by Section 16 of the Charter.

I FURTHER CERTIFY that the reading of said ordinance in full was dispensed with by a vote of not less than four members of the Council, and that there was available for the consideration of each member of the Council prior to the day of its passage a written or printed copy of said ordinance.

FRED W. SICK,

City Clerk of The City of

San Diego, California.

By HELEN M. WILLIG, Deputy.

(SEAL) 5/24

In the matter of the publication of ORDINANCE NO. 7005 (NEW SERIES). REGULATIONS - USE OF LAND IN RANCHO MISSION. LOTS 64 & 65

J. A. Denton, being duly sworn, deposes and says: That he is a resident of the County of San Diego, State of California, over twenty-one years of age, and not interested as a party or otherwise in the above-named matter.

That he is the principal clerk of the printers of The San Diego Union, a newspaper published daily in the City of San Diego, County of San Diego, State of California, and of general circulation in said City; that as such principal clerk he has charge of all the advertisements published in said newspaper; that the said ORDINANCE

of which the annexed clipping is a copy, has been published in said newspaper for the period of ONE (1)

days to-wit: upon the 24th

day of MAY, 1956, and upon the

_____ days of _____, 19____, and that said publication was made in the said newspaper proper, and not in a supplement thereof.

J. A. Denton

Subscribed and sworn to before me, this 4th

day of June, A.D. 1956

FRED W. SICK

City Clerk of the City of San Diego, California

(Seal)

By Laverne E. Miller Deputy.

DOCUMENT NO. 585975

Filed JUN 4 - 1956

City Clerk.

By _____
Deputy.

Affidavit of Publication
OF

7006

ORDINANCE NO. _____
(New Series)

AN ORDINANCE APPROPRIATING THE SUM OF \$7,850.00 OUT OF THE UNAPPROPRIATED BALANCE FUND OF THE CITY OF SAN DIEGO FOR THE PURPOSE OF PROVIDING FUNDS FOR PAYMENT OF THE SERVICES OF THE FIRM OF CRESAP, McCORMICK AND PAGET, CONSULTANTS FOR MISSION BAY RECREATION AREA SURVEY.


BE IT ORDAINED, By the Council of The City of San Diego, as follows:

Section 1. That the sum Of Seven Thousand Eight Hundred Fifty and no/100 Dollars (\$7,850.00) be, and the same is hereby set aside and appropriated out of the Unappropriated Balance Fund of The City of San Diego, for the purpose only and exclusively of providing funds for payment of services to be performed by the firm of Cresap, McCormick and Paget, consultants, in the making and preparing of a survey and plan of administration and related recommendations in connection with the Mission Bay Recreation area, in accordance with contract therefor as authorized by Resolution No. 133090, adopted by the Council of said City on May 15, 1956.

Section 2. This ordinance shall take effect and be in force on the thirty-first day from and after its passage.

Presented by _____

Approved as
to form by J. F. DuPAUL, City Attorney,

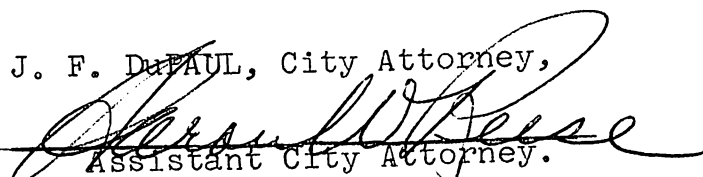By  Assistant City Attorney.

I HEREBY CERTIFY that the money required for the appropriation made and/or indebtedness and/or obligation incurred by reason of the provisions of the foregoing ordinance is in the Treasury, and that it is otherwise unencumbered.

Dated

Auditor and Comptroller of The City of San Diego, California

By Deputy.

Passed and adopted by the Council of the City of San Diego, California, this 17th day of

May, 1956, by the following vote, to-wit:

YEAS—Councilmen: Burgener, Williams, Schneider, Kerrigan, Curran, Evenson,

Mayor Dail

NAYS—Council men None

ABSENT—Councilmen None

Charles Dail
Mayor of The City of San Diego, California

FRED W. SICK
City Clerk of The City of San Diego, California



By *Helen M. Willig* Deputy.

I HEREBY CERTIFY that the foregoing ordinance was not finally passed until six calendar days had elapsed between the day of its introduction and the day of its final passage, to-wit, on the day of, 195....., and on the day of, 195.....,

I FURTHER CERTIFY that said ordinance was read in full prior to its final passage.

I FURTHER CERTIFY that the reading of said ordinance in full prior to its final passage was dispensed with by a vote of not less than four members of the Council, and that there was available for the consideration of each member of the Council prior to the day of its final passage a written or printed copy of said ordinance.

City Clerk of The City of San Diego, California



By Deputy.

I HEREBY CERTIFY that the foregoing ordinance was passed on the day of its introduction, to-wit, on the 17th day of May, 1956, said ordinance being of the kind and character authorized for passage on its introduction by Section 16 of the Charter.

~~I FURTHER CERTIFY that the final reading of said ordinance was in full.~~

I FURTHER CERTIFY that the reading of said ordinance in full was dispensed with by a vote of not less than four members of the Council, and that there was available for the consideration of each member of the Council prior to the day of its passage a written or printed copy of said ordinance.

FRED W. SICK
City Clerk of The City of San Diego, California

By *Helen M. Willig* Deputy.



A. M. W.

DOCUMENT No. 535154

Date MAY 16 1956
OFFICE OF THE CITY CLERK
SAN DIEGO, CALIFORNIA

7006
ORDINANCE No.

Appr. \$7,850.00 out of the
Unappr. Balance Fund, for pay-
ment of services of Cresap, Mc
Cormick and Paget, consultants
for Mission Bay Recreation Area
Survey.

INTRODUCED
..... MAY 17 1956
Moved by
Seconded by

ADOPTED BY COUNCIL
..... MAY 17 1956
Moved by
Seconded by

GOES INTO EFFECT

Recorded on Film Roll 113 205
No.

00702

ORDINANCE NO. 7007
(New Series)

AN ORDINANCE APPROPRIATING THE SUM OF \$3,900.00 OUT OF THE STORM DRAIN BOND FUND NO. 716 OF THE CITY OF SAN DIEGO FOR THE PURPOSE OF PAYING THE CITY'S SHARE OF THE COST OF RELOCATING A BOX CULVERT IN FAIRMOUNT AVENUE SOUTH OF HOME AVENUE, IN THE CITY OF SAN DIEGO.

BE IT ORDAINED, By the Council of The City of San Diego, as follows:

Section 1. That the sum of Three Thousand Nine Hundred Dollars (\$3,900.00), or so much thereof as may be necessary, be, and the same is hereby set aside and appropriated out of the Storm Drain Bond Fund No. 716 of The City of San Diego, for the purpose only and exclusively of providing funds for payment of the City's share of the cost of relocating a double 6' x 6' concrete box culvert in Fairmount Avenue south of Home Avenue, in the City of San Diego, California, as part of the improvement of the subdivision Valle Granado, as approved by Resolution No. 133110, adopted by said Council on May 17, 1956.

Section 2. This ordinance shall take effect and be in force on the thirty-first day from and after its passage.

Presented by

O. W. Campbell

Approved as
to form by

J. F. DuPAUL, City Attorney,

By

Harold Reese
Assistant City Attorney.

00706

M/5/3/56

I HEREBY CERTIFY that the money required for the appropriation made and/or indebtedness and/or obligation incurred by reason of the provisions of the foregoing ordinance is in the Treasury, and that it is otherwise unencumbered.

Dated May 4, 1956

John E. Zuelken
Auditor and Comptroller of The City of San Diego, California

By Rev. Gerwig Deputy.

Passed and adopted by the Council of the City of San Diego, California, this 17th day of May, 1956, by the following vote, to-wit:

YEAS—Councilmen: Burgener, Williams, Schneider, Kerrigan, Curran, Evenson,

Mayor Dail

NAYS—Council men None

ABSENT—Council men None

Charles Dail
Mayor of The City of San Diego, California

FRED W. SICK
City Clerk of The City of San Diego, California



By Helen M. Willig Deputy.

I HEREBY CERTIFY that the foregoing ordinance was not finally passed until six calendar days had elapsed between the day of its introduction and the day of its final passage, to-wit, on the _____ day of _____, 195____, and on the _____ day of _____, 195____.

I FURTHER CERTIFY that said ordinance was read in full prior to its final passage.

I FURTHER CERTIFY that the reading of said ordinance in full prior to its final passage was dispensed with by a vote of not less than four members of the Council, and that there was available for the consideration of each member of the Council prior to the day of its final passage a written or printed copy of said ordinance.

City Clerk of The City of San Diego, California



By _____ Deputy.

I HEREBY CERTIFY that the foregoing ordinance was passed on the day of its introduction, to-wit, on the 17th day of May, 1956, said ordinance being of the kind and character authorized for passage on its introduction by Section 16 of the Charter.

~~I FURTHER CERTIFY that the final reading of said ordinance was in full.~~

I FURTHER CERTIFY that the reading of said ordinance in full was dispensed with by a vote of not less than four members of the Council, and that there was available for the consideration of each member of the Council prior to the day of its passage a written or printed copy of said ordinance.

FRED W. SICK
City Clerk of The City of San Diego, California



By Helen M. Willig Deputy.

CLERK

DOCUMENT No. 535155

Date **MAY 16 1956**
OFFICE OF THE CITY CLERK
SAN DIEGO, CALIFORNIA

7007

ORDINANCE No.

Appr. \$3,900. out of the Storm
Drain Bond Fund for paying City's
share of cost of relocating a
box culvert in Fairmount Avenue,
south of Home Avenue.

INTRODUCED

MAY 17 1956

Moved by

Seconded by

ADOPTED BY COUNCIL

MAY 17 1956

Moved by

Seconded by

GOES INTO EFFECT

Recorded on Film Roll

No. 113. 206

00705

7008
ORDINANCE NO. _____ (New Series)

AN ORDINANCE ESTABLISHING THE GRADE OF BELLINGHAM AVENUE IN THE CITY OF SAN DIEGO, CALIFORNIA BETWEEN THE SOUTHERLY LINE OF MYRTLE AVENUE AND THE EASTERLY LINE OF 36TH STREET.

BE IT ORDAINED By the Council of the City of San Diego, California, as follows:

SECTION I. That the grade of Bellingham Avenue in the City of San Diego, California, between the southerly line of Myrtle Avenue and the easterly line of 36th Street be, and the same is hereby established as follows:

At the intersection of the southeasterly line of Bellingham Avenue with the southerly line of Myrtle Avenue, establish the grade elevation at 304.54 feet.

At a point on the northeasterly line of Bellingham Avenue, distant 25.47 feet southwesterly and southerly of the last described point, establish the grade elevation at 303.10 feet.

At a point on the northeasterly line of Bellingham Avenue distant 10 feet southeasterly of the last described point, establish the grade elevation at 302.85 feet; at a point on the northeasterly line of Bellingham Avenue distant 10 feet southeasterly of the last described point, establish the grade elevation at 302.65 feet; at a point on the northeasterly line of Bellingham Avenue distant 15.73 feet southeasterly of the last described point, establish the grade elevation at 302.40 feet; at a point on the northeasterly line of Bellingham Avenue distant 149.06 feet southeasterly of the last described point, establish the grade elevation at 301.23 feet; at a point on the northeasterly line of Bellingham Avenue distant 20 feet southeasterly of the last described point, establish the grade elevation at 300.99 feet; at a point on the northeasterly line of Bellingham Avenue distant 10 feet southeasterly of the last described point, establish the grade elevation at 300.79 feet; at a point on the northeasterly line of Bellingham Avenue distant 10 feet southeasterly of the last described point

establish the grade elevation at 300.59 feet; at a point on the northeasterly line of Bellingham Avenue distant 20 feet southeasterly of the last described point, establish the grade elevation at 300.05 feet; at a point on the northeasterly line of Bellingham Avenue distant 20 feet southeasterly of the last described point, establish the grade elevation at 299.34 feet; at a point on the northeasterly line of Bellingham Avenue distant 20 feet southeasterly of the last described point, establish the grade elevation at 298.47 feet; at a point on the northeasterly line of Bellingham Avenue distant 20 feet southeasterly of the last described point, establish the grade elevation at 297.45 feet; at a point on the northeasterly line of Bellingham Avenue distant 20 feet southeasterly of the last described point, establish the grade elevation at 296.27 feet; at a point on the northeasterly line of Bellingham Avenue distant 20 feet southeasterly of the last described point, establish the grade elevation at 294.94 feet; at a point on the northeasterly line of Bellingham Avenue distant 7.56 feet, more or less southeasterly of the last described point, said point being the intersection of the northeasterly line of Bellingham Avenue with the westerly line of 36th Street, establish the grade elevation at 294.40 feet.

At the intersection of the northeasterly line of Bellingham Avenue with the easterly line of 36th Street, establish the grade elevation at 287.98 feet.

At the intersection of the southwesterly line of Bellingham Avenue with the southerly line of Myrtle Avenue, establish the grade elevation at 304.68 feet.

At a point on the southwesterly line of Bellingham Avenue distant 14.10 feet southeasterly of the last described point, establish the grade elevation at 304.35 feet; at a point on the southwesterly line of Bellingham Avenue distant 20 feet southeasterly of the last described

point, establish the grade elevation at 303.65 feet; at a point on the southwesterly line of Bellingham Avenue distant 20 feet southeasterly of the last described point, establish the grade elevation at 302.47 feet; at a point on the southwesterly line of Bellingham Avenue distant 20 feet southeasterly of the last described point, establish the grade elevation at 300.81 feet; at a point on the southwesterly line of Bellingham Avenue distant 20 feet southeasterly of the last described point establish the grade elevation at 298.68 feet; at a point on the southwesterly line of Bellingham Avenue distant 20.94 feet southeasterly of the last described point, establish the grade elevation at 296.30 feet; at a point on the southwesterly line of Bellingham Avenue distant 19.06 feet southeasterly of the last described point, establish the grade elevation at 294.29 feet; at a point on the southwesterly line of Bellingham Avenue distant 20 feet southeasterly of the last described point, establish the grade elevation at 292.39 feet; at a point on the southwesterly line of Bellingham Avenue distant 20 feet southeasterly of the last described point, establish the grade elevation at 290.61 feet; at a point on the southwesterly line of Bellingham Avenue distant 20 feet southeasterly of the last described point, establish the grade elevation at 289.05 feet; at a point on the southwesterly line of Bellingham Avenue distant 20 feet southeasterly of the last described point, establish the grade elevation at 287.62 feet.

At a point on the southwesterly line of Bellingham Avenue distant 20 feet southeasterly of the last described point, establish the grade elevation at 286.51 feet; at a point on the southwesterly line of Bellingham Avenue distant 20 feet southeasterly of the last described point, establish the grade elevation at 285.34 feet; at a point on the southwesterly line of Bellingham Avenue distant 20 feet southeasterly of the last described point, establish the grade elevation at 284.66 feet; at a point on the southwesterly line of Bellingham Avenue distant 20 feet southeasterly of the last described point establish the grade elevation at 283.84 feet;

at a point on the southwesterly line of Bellingham Avenue distant 20 feet southeasterly of the last described point, establish the grade elevation at 283.46 feet; at a point on the southwesterly line of Bellingham Avenue distant 20 feet southeasterly of the last described point, establish the grade elevation at 282.94 feet; at a point on the southwesterly line of Bellingham Avenue distant 20 feet southeasterly of the last described point, establish the grade elevation at 282.92 feet; at a point on the southwesterly line of Bellingham Avenue distant 20 feet southeasterly of the last described point, establish the grade elevation at 282.83 feet; at a point on the southwesterly line of Bellingham Avenue distant 20 feet southeasterly of the last described point, establish the grade elevation at 283.06 feet; at a point on the southwesterly line of Bellingham Avenue distant 20 feet southeasterly of the last described point, establish the grade elevation at 283.42 feet; at a point on the southwesterly line of Bellingham Avenue distant 20 feet southeasterly of the last described point, establish the grade elevation at 284.00 feet; at a point on the southwesterly line of Bellingham Avenue distant 20 feet southeasterly of the last described point, establish the grade elevation at 284.71 feet; at a point on the southwesterly line of Bellingham Avenue distant 20 feet southeasterly of the last described point, establish the grade elevation at 285.62 feet; at a point on the southwesterly line of Bellingham Avenue distant 20 feet southeasterly of the last described point, establish the grade elevation at 286.70 feet; at a point on the southwesterly line of Bellingham Avenue distant 15.44 feet, more or less, southeasterly of the last described point, said point being the intersection of the southwesterly line of Bellingham Avenue with the westerly line of 36th Street, establish the grade elevation at 287.60 feet.

At the intersection of the southwesterly line of Bellingham Avenue with the easterly line of 36th Street, establish the grade elevation at 286.55 feet.

SECTION 2. And the grade of Bellingham Avenue between the points hereinafter mentioned, shall have a uniform ascent and descent; all of said grade elevations to be established are in relation to the datum line of levels as fixed by Section 62.01 and Section 62.02 of the San Diego Municipal Code of said City.

SECTION 3. This Ordinance shall take effect and be in force on the thirty-first day from and after its passage.

Approved as to form:

J. F. DU PAUL
City Attorney

By Alan M. Lustone
Deputy City Attorney

Presented by R. K. Fogg
City Engineer

O. W. Campbell
City Manager

RECEIVED
MAY 17 1911
CITY ENGINEER

I HEREBY CERTIFY that the money required for the appropriation made and/or indebtedness and/or obligation incurred by reason of the provisions of the foregoing ordinance is in the Treasury, and that it is otherwise unencumbered.

Dated.....

Auditor and Comptroller of The City of San Diego, California

By..... Deputy.

Passed and adopted by the Council of the City of San Diego, California, this 17th day of May, 1956, by the following vote, to-wit:

YEAS—Councilmen: Burgener, Williams, Schneider, Kerrigan, Curran, Evenson, Mayor Dail

NAYS—Council men None

ABSENT—Council men None

Charles Dail
Mayor of The City of San Diego, California

FRED W. SICK
City Clerk of The City of San Diego, California

By Helen Deputy.



I HEREBY CERTIFY that the foregoing ordinance was not finally passed until six calendar days had elapsed between the day of its introduction and the day of its final passage, to-wit, on the day of 195, and on the day of 195.

I FURTHER CERTIFY that said ordinance was read in full prior to its final passage.

I FURTHER CERTIFY that the reading of said ordinance in full prior to its final passage was dispensed with by a vote of not less than four members of the Council, and that there was available for the consideration of each member of the Council prior to the day of its final passage a written or printed copy of said ordinance.

City Clerk of The City of San Diego, California

By..... Deputy.



I HEREBY CERTIFY that the foregoing ordinance was passed on the day of its introduction, to-wit, on the 17th day of May, 1956, said ordinance being of the kind and character authorized for passage on its introduction by Section 16 of the Charter.

I FURTHER CERTIFY that the final reading of said ordinance was in full.

I FURTHER CERTIFY that the reading of said ordinance in full was dispensed with by a vote of not less than four members of the Council, and that there was available for the consideration of each member of the Council prior to the day of its passage a written or printed copy of said ordinance.

FRED W. SICK
City Clerk of The City of San Diego, California

By Helen M. Willig Deputy.



9001 MAY 21 01 AM

DOCUMENT No. 535156

Date MAY 16 1956

OFFICE OF THE CITY CLERK
SAN DIEGO, CALIFORNIA

ORDINANCE No. 7008

Establishing grade of Bellingham
Avenue, between Myrtle Avenue
and 36th Street.

INTRODUCED

MAY 17 1956

Moved by

Seconded by

ADOPTED BY COUNCIL

MAY 17 1956

Moved by

Seconded by

GOES INTO EFFECT

Recorded on Film Roll

No.

113 207

00708

ORDINANCE NO. 7009
(New Series)

AN ORDINANCE APPROPRIATING THE SUM OF \$56,500.00
OUT OF THE CAPITAL OUTLAY FUND OF THE CITY OF SAN
DIEGO FOR THE PURPOSE OF CONSTRUCTING A STORM
DRAIN IN PACIFIC BEACH.

BE IT ORDAINED, By the Council of The City of San Diego,
as follows:

Section 1. That the sum of Fifty-six Thousand Five
Hundred and no/100 Dollars (\$56,500.00), or so much thereof
as may be necessary, be, and the same is hereby set aside and
appropriated out of the Capital Outlay Fund of The City of
San Diego, for the purpose only and exclusively of providing
funds for the construction of a storm drain in Pacific
Beach, from Diamond and Noyes Streets to Academy and Beryl
Streets, in the City of San Diego, California.

Section 2. This ordinance shall take effect and be in
force on the thirty-first day from and after its passage.

Presented by O. H. Campbell

Approved as
to form by J. F. DuPAUL, City Attorney,

By Alan M. Luester
Deputy Assistant City Attorney.

00716

M/5 /18/56

I HEREBY CERTIFY that the money required for the appropriation made and/or indebtedness and/or obligation incurred by reason of the provisions of the foregoing ordinance is in the Treasury, and that it is otherwise unencumbered.

Dated May 18, 1956

Jim E. Zuerken
Auditor and Comptroller of The City of San Diego, California

By R. Gerwig Deputy.

Passed and adopted by the Council of the City of San Diego, California, this 22nd day of May, 1956, by the following vote, to-wit:

YEAS—Councilmen: Burgener, Williams, Schneider, Kerrigan, Curran, Evenson, Mayor Dail

NAYS—Council men None

ABSENT—Council men None

Charles Dail
Mayor of The City of San Diego, California

FRED W. SICK
City Clerk of The City of San Diego, California

By Helen M. Willig Deputy.



~~I HEREBY CERTIFY that the foregoing ordinance was not finally passed until six calendar days had elapsed between the day of its introduction and the day of its final passage, to-wit, on the _____ day of _____, 195____, and on the _____ day of _____, 195____,~~

~~I FURTHER CERTIFY that said ordinance was read in full prior to its final passage.~~

~~I FURTHER CERTIFY that the reading of said ordinance in full prior to its final passage was dispensed with by a vote of not less than four members of the Council, and that there was available for the consideration of each member of the Council prior to the day of its final passage a written or printed copy of said ordinance.~~

City Clerk of The City of San Diego, California

By _____ Deputy.



I HEREBY CERTIFY that the foregoing ordinance was passed on the day of its introduction, to-wit, on the 22nd day of May, 1956, said ordinance being of the kind and character authorized for passage on its introduction by Section 16 of the Charter.

~~I FURTHER CERTIFY that the final reading of said ordinance was in full.~~

I FURTHER CERTIFY that the reading of said ordinance in full was dispensed with by a vote of not less than four members of the Council, and that there was available for the consideration of each member of the Council prior to the day of its passage a written or printed copy of said ordinance.

FRED W. SICK
City Clerk of The City of San Diego, California

By Helen M. Willig Deputy.



2. 12. 14

535359

DOCUMENT No.....

MAY 21 1956

Date.....

OFFICE OF THE CITY CLERK
SAN DIEGO, CALIFORNIA

7009

ORDINANCE No.

Appr. \$56,500.00 from Capital
Outlay Fund for Storm Drain
in Pacific Beach, etc.

INTRODUCED

MAY 22 1956

Moved by..... C

Seconded by..... E

ADOPTED BY COUNCIL

MAY 22 1956

Moved by..... C

Seconded by..... E

GOES INTO EFFECT

Recorded on Film Roll 113 319
No.....

00715

ORDINANCE NO. 7010
(New Series)

AN ORDINANCE APPROPRIATING THE SUM OF \$14,700.00 OUT OF THE CAPITAL OUTLAY FUND OF THE CITY OF SAN DIEGO FOR THE PURPOSE OF PROVIDING FUNDS FOR INSTALLATION OF A TRAFFIC SIGNAL AND SAFETY LIGHTING SYSTEM AT THE INTERSECTION OF LA JOLLA BOULEVARD AND BIRD ROCK AVENUE, IN THE CITY OF SAN DIEGO.

BE IT ORDAINED, By the Council of The City of San Diego, as follows:

Section 1. That the sum of Fourteen Thousand Seven Hundred Dollars (\$14,700.00), or so much thereof as may be necessary, be, and the same is hereby set aside and appropriated out of the Capital Outlay Fund of The City of San Diego for the purpose only and exclusively of providing funds for the installation of a traffic signal and safety lighting system at the intersection of La Jolla Boulevard and Bird Rock Avenue, in the City of San Diego, California.

Section 2. This ordinance shall take effect and be in force on the thirty-first day from and after its passage.

Presented by *O. H. Campbell*

Approved as
to form by J. F. DuPAUL, City Attorney,

By *Allen M. Funder*
Agundy Assistant City Attorney.

I HEREBY CERTIFY that the money required for the appropriation made and/or indebtedness and/or obligation incurred by reason of the provisions of the foregoing ordinance is in the Treasury, and that it is otherwise unencumbered.

Dated May 18, 1956

John E. Zeitler
Auditor and Comptroller of The City of San Diego, California

By R. Gerwig Deputy.

Passed and adopted by the Council of the City of San Diego, California, this 22nd day of May, 1956, by the following vote, to-wit:

YEAS—Councilmen: Burgener, Williams, Schneider, Kerrigan, Curran, Evenson, Mayor-Dail

NAYS—Council men None

ABSENT—Council men None

Charles Dail
Mayor of The City of San Diego, California

FRED W. SICK
City Clerk of The City of San Diego, California



By Helen M. Willig Deputy.

I HEREBY CERTIFY that the foregoing ordinance was not finally passed until six calendar days had elapsed between the day of its introduction and the day of its final passage, to-wit, on the _____ day of _____, 195____, and on the _____ day of _____, 195____.

I FURTHER CERTIFY that said ordinance was read in full prior to its final passage.

I FURTHER CERTIFY that the reading of said ordinance in full prior to its final passage was dispensed with by a vote of not less than four members of the Council, and that there was available for the consideration of each member of the Council prior to the day of its final passage a written or printed copy of said ordinance.

City Clerk of The City of San Diego, California



By _____ Deputy.

I HEREBY CERTIFY that the foregoing ordinance was passed on the day of its introduction, to-wit, on the 22nd day of May, 1956, said ordinance being of the kind and character authorized for passage on its introduction by Section 16 of the Charter.

~~I FURTHER CERTIFY that the final reading of said ordinance was in full~~

I FURTHER CERTIFY that the reading of said ordinance in full was dispensed with by a vote of not less than four members of the Council, and that there was available for the consideration of each member of the Council prior to the day of its passage a written or printed copy of said ordinance.

FRED W. SICK
City Clerk of The City of San Diego, California



By Helen M. Willig Deputy.

DOCUMENT No. 535360

Date MAY 21 1956
OFFICE OF THE CITY CLERK
SAN DIEGO, CALIFORNIA

7010
ORDINANCE No.

Appr. \$14,700.00 out of

Capital Outlay Fund for Traffic
Signal and Safety Lighting
System at La Jolla Blvd.
and Bird Rock Avenue.

INTRODUCED MAY 22 1956

Moved by B

Seconded by C

ADOPTED BY COUNCIL MAY 22 1956

Moved by B

Seconded by C

GOES INTO EFFECT

Recorded on Film Roll 113 320
No.

00718

ORDINANCE NO. 7011
(New Series)

AN ORDINANCE APPROPRIATING THE SUM OF \$2,100.00 OUT OF THE CAPITAL OUTLAY FUND OF THE CITY OF SAN DIEGO FOR THE PURPOSE OF PURCHASING PROPERTY IN CONNECTION WITH PROPOSED WIDENING OF A PORTION OF OLIVETAS AVENUE, IN THE CITY OF SAN DIEGO.

BE IT ORDAINED, By the Council of The City of San Diego, as follows:

Section 1. That the sum of Two Thousand One Hundred Dollars (\$2,100.00), or so much thereof as may be necessary, be, and the same is hereby set aside and appropriated out of the Capital Outlay Fund of The City of San Diego, for the purpose only and exclusively of providing funds for purchase of property in connection with the proposed widening of Olivetas Avenue in the southerly portion of the block between Marine Street and Pearl Street, in the City of San Diego, California.

Section 2. This ordinance shall take effect and be in force on the thirty-first day from and after its passage.

Presented by *J. H. Campbell*

Approved as
to form by J. F. DuPAUL, City Attorney,

By *J. F. DuPaul*
Assistant City Attorney.

I HEREBY CERTIFY that the money required for the appropriation made and/or indebtedness and/or obligation incurred by reason of the provisions of the foregoing ordinance is in the Treasury, and that it is otherwise unencumbered.

Dated May 15, 1956

Am E Zuelken
Auditor and Comptroller of The City of San Diego, California

By Ritzgerwig Deputy.

Passed and adopted by the Council of the City of San Diego, California, this 22nd day of May, 1956, by the following vote, to-wit:

YEAS—Councilmen: Burgener, Williams, Schneider, Kerrigan, Curran, Evenson, Mayor Dail

NAYS—Council men None

ABSENT—Council men None

Charles Dail
Mayor of The City of San Diego, California

FRED W. SICK
City Clerk of The City of San Diego, California



By Helen M. Willig Deputy.

I HEREBY CERTIFY that the foregoing ordinance was not finally passed until six calendar days had elapsed between the day of its introduction and the day of its final passage, to-wit, on the _____ day of _____, 195____, and on the _____ day of _____, 195____.

I FURTHER CERTIFY that said ordinance was read in full prior to its final passage.

I FURTHER CERTIFY that the reading of said ordinance in full prior to its final passage was dispensed with by a vote of not less than four members of the Council, and that there was available for the consideration of each member of the Council prior to the day of its final passage a written or printed copy of said ordinance.

City Clerk of The City of San Diego, California



By _____ Deputy.

I HEREBY CERTIFY that the foregoing ordinance was passed on the day of its introduction, to-wit, on the 22nd day of May, 1956, said ordinance being of the kind and character authorized for passage on its introduction by Section 16 of the Charter.

~~I FURTHER CERTIFY that the final reading of said ordinance was in full.~~

I FURTHER CERTIFY that the reading of said ordinance in full was dispensed with by a vote of not less than four members of the Council, and that there was available for the consideration of each member of the Council prior to the day of its passage a written or printed copy of said ordinance.

FRED W. SICK

City Clerk of The City of San Diego, California



By Helen M. Willig Deputy.

535361

535361

DOCUMENT No.

Date **MAY 21 1956**

OFFICE OF THE CITY CLERK
SAN DIEGO, CALIFORNIA

7011

ORDINANCE No.

Appr. \$2,100.00 out of

Capital Outlay Fund for purchase
of property in connection with
widening Olivetas Avenue.

INTRODUCED

..... **MAY 22 1956**

Moved by **E**

Seconded by **C**

ADOPTED BY COUNCIL

..... **MAY 22 1956**

Moved by **E**

Seconded by **C**

GOES INTO EFFECT

Recorded on Film Roll **113 321**

No.

00721

ORDINANCE NO. _____
(New Series)

7012

AN ORDINANCE AUTHORIZING THE EXECUTION OF AN AMENDMENT TO THE LEASE WITH GENERAL DYNAMICS CORPORATION (GENERAL ATOMIC DIVISION) OF PORTIONS OF PUEBLO LOTS 1322, 1323, 1326, 1327, AND 1329 OF THE PUEBLO LANDS OF SAN DIEGO.

BE IT ORDAINED by the Council of The City of San Diego as follows:

Section 1. That the City Manager of said City be and he is hereby authorized and empowered to execute an amendment to the lease with General Dynamics Corporation (General Atomic Division) filed in the office of the City Clerk as Document No. 535025; according to the form of amendment to lease agreement filed in the office of the City Clerk under Document No. 535561.

Section 2. This ordinance shall take effect and be in force on the thirty-first day from and after its passage.

Presented by

O. H. Campbell

Approved as
to form by J. F. DuPaul, City Attorney

by

Alan M. Inestone
Deputy City Attorney

00725

I HEREBY CERTIFY that the money required for the appropriation made and/or indebtedness and/or obligation incurred by reason of the provisions of the foregoing ordinance is in the Treasury, and that it is otherwise unencumbered.

Dated.....

Auditor and Comptroller of The City of San Diego, California

By.....Deputy.

Passed and adopted by the Council of the City of San Diego, California, this 24th day of

May, 1956, by the following vote, to-wit:

YEAS—Councilmen: Schneider, Kerrigan, Curran, Evenston

NAYS—Council men None

ABSENT—Council men Burgener, Williams, Mayor Dail

Charles Dail
Mayor of The City of San Diego, California

FRED W. SICK
City Clerk of The City of San Diego, California



By *Helen M. Willig* Deputy.

I HEREBY CERTIFY that the foregoing ordinance was not finally passed until six calendar days had elapsed between the day of its introduction and the day of its final passage, to-wit, on the 17th day of May, 1956, and on the 24th day of May, 1956,

~~I FURTHER CERTIFY that said ordinance was read in full prior to its final passage.~~

I FURTHER CERTIFY that the reading of said ordinance in full prior to its final passage was dispensed with by a vote of not less than four members of the Council, and that there was available for the consideration of each member of the Council prior to the day of its final passage a written or printed copy of said ordinance.

FRED W. SICK
City Clerk of The City of San Diego, California



By *Helen M. Willig* Deputy.

I HEREBY CERTIFY that the foregoing ordinance was passed on the day of its introduction, to-wit, on the day of 1956, said ordinance being of the kind and character authorized for passage on its introduction by Section 16 of the Charter.

I FURTHER CERTIFY that the final reading of said ordinance was in full.

I FURTHER CERTIFY that the reading of said ordinance in full was dispensed with by a vote of not less than four members of the Council, and that there was available for the consideration of each member of the Council prior to the day of its passage a written or printed copy of said ordinance.

City Clerk of The City of San Diego, California



By.....Deputy.

A. M. W.

535157

DOCUMENT No.

Date **MAY 16 1956**

OFFICE OF THE CITY CLERK
SAN DIEGO, CALIFORNIA

ORDINANCE No. **7012**

Authorizing execution of amend-
ment to the Lease with General
Dynamics Corporation on City
Pueblo Lands.

INTRODUCED **MAY 17 1956**

May 17, 1956

Moved by *W*

Seconded by *S*

ADOPTED BY COUNCIL

MAY 24 1956

Moved by *C*

Seconded by *S*

GOES INTO EFFECT

Recorded on Film Roll
No. **113 386**

00724

ORDINANCE NO. 7013
(New Series)

AN ORDINANCE APPROPRIATING THE SUM OF \$1,000.00 OUT OF THE CAPITAL OUTLAY FUND OF THE CITY OF SAN DIEGO AND TRANSFERRING SAME TO FUNDS HERETOFORE APPROPRIATED BY ORDINANCE NO. 6923 FOR THE PURPOSE OF CONSTRUCTING CONCRETE CROSS GUTTERS AT CERTAIN STREET INTERSECTIONS.

BE IT ORDAINED, By the Council of The City of San Diego, as follows:

Section 1. That the sum of One Thousand Dollars (\$1,000.00) be, and the same is hereby set aside and appropriated out of the Capital Outlay Fund of The City of San Diego, and transferred to the funds heretofore set aside and appropriated by Ordinance No. 6923 (New Series) for the purpose of providing funds for the construction of concrete cross gutters at the intersections of Wightman Street and 44th Street, Wightman Street and Fairmount Avenue, Landis Street and Fairmount Avenue, Dwight Street and Fairmount Avenue, and Myrtle Avenue and Fairmount Avenue, in the City of San Diego, California.

Section 3. This ordinance shall take effect and be in force on the thirty-first day from and after its passage.

Presented by O. W. Campbell

Approved as
to form by J. F. DuPAGE, City Attorney,

By Harold W. Rose
Assistant City Attorney.

00728

I HEREBY CERTIFY that the money required for the appropriation made and/or indebtedness and/or obligation incurred by reason of the provisions of the foregoing ordinance is in the Treasury, and that it is otherwise unencumbered.

Dated May 15, 1956

J. E. Zuilken
Auditor and Comptroller of The City of San Diego, California

By R. Gerwig Deputy.

Passed and adopted by the Council of the City of San Diego, California, this 24th day of May, 1956, by the following vote, to-wit:

YEAS—Councilmen: Schneider, Kerrigan, Curran, Evenson

NAYS—Council men None

ABSENT—Council men Burgener, Williams, Mayor Dill

Charles Dill
Mayor of The City of San Diego, California

FRED W. SICK
City Clerk of The City of San Diego, California



By Helen M. Willig Deputy.

I HEREBY CERTIFY that the foregoing ordinance was not finally passed until six calendar days had elapsed between the day of its introduction and the day of its final passage, to-wit, on the..... day of....., 195....., and on the..... day of....., 195.....

I FURTHER CERTIFY that said ordinance was read in full prior to its final passage.

I FURTHER CERTIFY that the reading of said ordinance in full prior to its final passage was dispensed with by a vote of not less than four members of the Council, and that there was available for the consideration of each member of the Council prior to the day of its final passage a written or printed copy of said ordinance.

.....
City Clerk of The City of San Diego, California



By..... Deputy.

I HEREBY CERTIFY that the foregoing ordinance was passed on the day of its introduction, to-wit, on the 24th day of May, 1956 said ordinance being of the kind and character authorized for passage on its introduction by Section 16 of the Charter.

~~I FURTHER CERTIFY that the final reading of said ordinance was in full.~~

I FURTHER CERTIFY that the reading of said ordinance in full was dispensed with by a vote of not less than four members of the Council, and that there was available for the consideration of each member of the Council prior to the day of its passage a written or printed copy of said ordinance.

FRED W. SICK
City Clerk of The City of San Diego, California

By Helen M. Willig Deputy.



A. H. W.

535502

DOCUMENT No.....

MAY 23 1956

Date.....

OFFICE OF THE CITY CLERK
SAN DIEGO, CALIFORNIA

7013

ORDINANCE No.

Appr. \$1,000.00 out of the

Capital Outlay Fund; transfer-

ring to fund for constructing

concrete cross gutters at certain

street intersections.

INTRODUCED

MAY 24 1956

Moved by S

Seconded by E

ADOPTED BY COUNCIL

MAY 24 1956

Moved by S

Seconded by E

GOES INTO EFFECT

Recorded on Film Roll 113 387

No.....

00727

ORDINANCE NO. 7014 (New Series)

AN ORDINANCE ESTABLISHING THE GRADE OF GUY STREET IN THE CITY OF SAN DIEGO, CALIFORNIA, BETWEEN A LINE PARALLEL TO AND DISTANT 130.00 FEET NORTHWESTERLY FROM THE NORTHWESTERLY LINE OF KEATING STREET AND A LINE PARALLEL TO AND DISTANT 150.00 FEET SOUTHEASTERLY FROM THE SOUTHEASTERLY LINE OF PRINGLE STREET.

BE IT ORDAINED By the Council of the City of San Diego, California, as Follows:

SECTION I. That the grade of Guy Street in the City of San Diego, California, between a line parallel to and distant 130.00 feet northwesterly from the northwesterly line of Keating Street and a line parallel to and distant 150.00 feet southeasterly from the southeasterly line of Pringle Street be, and the same is hereby established as follows:

At a point on the northeasterly line of Guy Street distant 130.00 feet northwesterly from the intersection of said northeasterly line with the northwesterly line of Keating Street the grade elevation to remain at 159.00 feet.

At a point on the northeasterly line of Guy Street distant 20.00 feet, more or less, northwesterly of the last described point, said point being 150.00 feet southeasterly from the intersection of the northeasterly line of Guy Street with the southeasterly line of Pringle Street, the grade elevation to remain at 185.00 feet.

At a point on the southwesterly line of Guy Street distant 130.00 feet northwesterly from the intersection of said southwesterly line with the northwesterly line of Keating Street the grade elevation to remain at 158.50 feet.

At a point on the southwesterly line of Guy Street distant 20.00 feet, more or less, northwesterly of the last described point, said point being 150.00 feet southeasterly from the intersection of the southwesterly line of Guy Street with the southeasterly line of Pringle Street, the grade elevation to remain at 185.00 feet.

SECTION 2. And the grade on Guy Street between the points hereinafter mentioned, shall have a uniform ascent and descent; all of said grade elevations to be established are in relation to the datum line of levels as fixed by Section 62.01 and Section 62.02 of the San Diego Municipal Code of said City.

SECTION 3. This Ordinance shall take effect and be in force on the thirty-first day from and after its passage.

Approved as to form:

J. F. DU PAUL
City Attorney

By Alan M. Linsdane
Deputy City Attorney

Presented by A. K. Trigg
City Engineer

O. W. Campbell
City Manager

I HEREBY CERTIFY that the money required for the appropriation made and/or indebtedness and/or obligation incurred by reason of the provisions of the foregoing ordinance is in the Treasury, and that it is otherwise unencumbered.

Dated.....

Auditor and Comptroller of The City of San Diego, California

By..... Deputy.

Passed and adopted by the Council of the City of San Diego, California, this 24th day of

May, 1956, by the following vote, to-wit:

YEAS—Councilmen: Schneider, Kerrigan, Curran, Evenson

NAYS—Councilmen None

ABSENT—Councilmen Burgener, Williams, Mayor Dail

Charles Dail
Mayor of The City of San Diego, California

FRED W. SICK

City Clerk of The City of San Diego, California



By *Helen M. Willig* Deputy.

I HEREBY CERTIFY that the foregoing ordinance was not finally passed until six calendar days had elapsed between the day of its introduction and the day of its final passage, to-wit, on the day of 195, and on the day of 195.

I FURTHER CERTIFY that said ordinance was read in full prior to its final passage.

I FURTHER CERTIFY that the reading of said ordinance in full prior to its final passage was dispensed with by a vote of not less than four members of the Council, and that there was available for the consideration of each member of the Council prior to the day of its final passage a written or printed copy of said ordinance.

City Clerk of The City of San Diego, California



By..... Deputy.

I HEREBY CERTIFY that the foregoing ordinance was passed on the day of its introduction, to-wit, on the 24th day of May, 1956, said ordinance being of the kind and character authorized for passage on its introduction by Section 16 of the Charter.

~~I FURTHER CERTIFY that the final reading of said ordinance was in full.~~

I FURTHER CERTIFY that the reading of said ordinance in full was dispensed with by a vote of not less than four members of the Council, and that there was available for the consideration of each member of the Council prior to the day of its passage a written or printed copy of said ordinance.

FRED W. SICK

City Clerk of The City of San Diego, California



By *Helen M. Willig* Deputy.

A. M. W

535503

DOCUMENT No.....

Date..... **MAY 23 1956**.....

OFFICE OF THE CITY CLERK
SAN DIEGO, CALIFORNIA

ORDINANCE No. **7014**

Estab. grade of Guy Street,
.....
in the vicinity of Keating Street
.....
and Pringle Street.
.....
.....

INTRODUCED

MAY 24 1956

Moved by **E**

Seconded by **S**

ADOPTED BY COUNCIL

MAY 24 1956

Moved by **E**

Seconded by **S**

GOES INTO EFFECT

Recorded on Film Roll **113 388**
No.....

00730

ORDINANCE No. 7015
(New Series)

AN INTERIM ORDINANCE ESTABLISHING REGULATIONS GOVERNING THE USE OF LANDS NORTHERLY OF MONTGOMERY FIELD IN THE CITY OF SAN DIEGO AND REPEALING ALL ORDINANCES IN SO FAR AS THEY CONFLICT HEREWITH.

WHEREAS, the Planning Commission of The City of San Diego has been requested by the City Council of The City of San Diego to make, and is making a study of comprehensive zoning for certain lands in the vicinity of Montgomery Airfield; and

WHEREAS, pursuant to the authority of section 101.0203.1 of the San Diego Municipal Code, the said City Council of The City of San Diego is of the opinion that the public safety, health and welfare of the citizens of The City of San Diego would be served by placing said lands in an interim zone to be designated M-1 zone, as defined in section 101.0412; NOW, THEREFORE,

BE IT ORDAINED, by the Council of The City of San Diego, as follows:

Section 1. That that certain property lying northerly of Montgomery Airfield, within The City of San Diego and described as follows:

Those portions of the Highlands according to Map thereof No. 284 filed in the Office of the County Recorder of San Diego County and those portions of Rosedale according to Map thereof No. 826 also filed in the Office of the Recorder of San Diego County, bounded and described as follows:

Beginning at the intersection of the northerly line of Lot 22, The Highlands, with the southeasterly line of State Highway 395 as said Highway is now located and established; thence North 89° 25' 15" East along the northerly lines of said Lots 22, 11 and 6 to the northeasterly corner of Lot 6; thence


North 0° 7' 15" West along the westerly lines of Lots 4, 3 and 2 of Block 1, of Rosedale, being also the easterly lines of Lots 7 and 8 of The Highlands, to the northwesterly corner of said Lot 2, in said Block 1, of Rosedale; thence easterly along the northerly line of said Lot 2 in the northeasterly corner thereof; thence South 88° 41' 45" East along the northerly line of said Lot 2 and its easterly prolongation to a point on the easterly line of Lot 1, in Block 10 of said Rosedale; thence South 0° 2' 45" East along the easterly line of said Lot 1 to the southeasterly corner thereof; thence North 89° 53' 30" East along the northerly line of Lot 5, in said Block 10, of Rosedale, to the northeasterly corner of said Lot 5; thence South 0° 7' 15" East along the easterly lines of Lots 5 and 4, in said Block 10, and the easterly lines of Lots 10 and 9, in Block 9, of said Rosedale to an intersection with the easterly prolongation of the southerly line of Lot 4, in The Highlands; thence South 89° 25' 15" West along the easterly prolongation of the southerly line of said Lot 4, The Highlands, through Lots 9 and 2, in Block 9, Rosedale, and Lot 3, in Block 2, of Rosedale, to the southeasterly corner of said Lot 4, The Highlands; thence continuing South 89° 25' 15" West along the southerly lines of Lots 4 and 13 to the southwesterly corner of said Lot 13 of The Highlands; thence northwesterly in a direct line to the intersection of the northerly line of Lot 20, The Highlands, with the southeasterly line of said State Highway 395; thence North 24° 50' 15" East along the southeasterly line of State Highway 395 to the Point of Beginning,

be, and the same is hereby incorporated into a temporary interim zone, with property use restrictions identical with those described in section 101.0412 of the San Diego Municipal Code; and this Council finds, and a finding is hereby made that the manufacture of guided missiles, exclusive of warheads, to be used by the armed forces of the United States, is an enterprise and/or business which is similar to, and not more obnoxious or detrimental to the welfare of the particular area hereinbefore described, than the uses described in section 101.0412.

Section 2. That all ordinances of The City of San Diego in conflict herewith, be, and they are hereby repealed.

Section 3. This is an ordinance for the preservation of the public peace, health, property and safety of the inhabitants thereof, and is an emergency measure for the reasons set forth in the preamble to this ordinance, and shall take effect and be in force from and after its passage.

Presented by

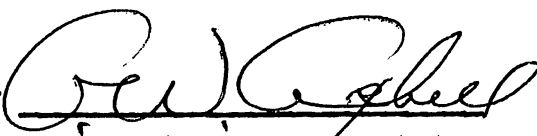


APPROVED as

to form by

J. F. DuPaul, City Attorney

By

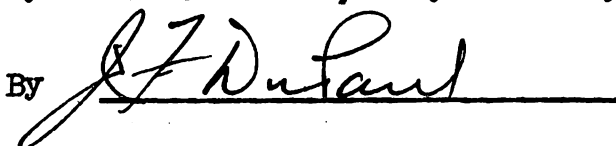

00737

I HEREBY CERTIFY that the money required for the appropriation made and/or indebtedness and/or obligation incurred by reason of the provisions of the foregoing ordinance is in the Treasury, and that it is otherwise unencumbered.

Dated _____ Auditor and Comptroller of The City of San Diego, California
By _____ Deputy.

Passed and adopted by the Council of the City of San Diego, California, this 24th day of May, 1956, by the following vote, to-wit:

YEAS—Councilmen: Williams, Schneider, Kerrigan, Curran, Evenson, Mayor Dail

NAYS—Council men None

ABSENT—Council man Burgener

Charles Dail
Mayor of The City of San Diego, California

FRED W. SICK
City Clerk of The City of San Diego, California



By *Helen M. Willyg* Deputy.

I HEREBY CERTIFY that the foregoing ordinance was not finally passed until six calendar days had elapsed between the day of its introduction and the day of its final passage, to-wit, on the _____ day of _____, 195____, and on the _____ day of _____, 195____.

I FURTHER CERTIFY that said ordinance was read in full prior to its final passage.

I FURTHER CERTIFY that the reading of said ordinance in full prior to its final passage was dispensed with by a vote of not less than four members of the Council, and that there was available for the consideration of each member of the Council prior to the day of its final passage a written or printed copy of said ordinance.

City Clerk of The City of San Diego, California



By _____ Deputy.

I HEREBY CERTIFY that the foregoing ordinance was passed on the day of its introduction, to-wit, on the 24th day of May, 1956, said ordinance being of the kind and character authorized for passage on its introduction by Section 16 of the Charter.

~~I FURTHER CERTIFY that the final reading of said ordinance was in full~~

I FURTHER CERTIFY that the reading of said ordinance in full was dispensed with by a vote of not less than four members of the Council, and that there was available for the consideration of each member of the Council prior to the day of its passage a written or printed copy of said ordinance.

FRED W. SICK
City Clerk of The City of San Diego, California



By *Helen M. Willyg* Deputy.

DOCUMENT No. 535708

Date MAY 28 1956

OFFICE OF THE CITY CLERK
SAN DIEGO, CALIFORNIA

ORDINANCE No. 7015

Governing use of Lands north
of Montgomery Field, etc. -
Interim Ordinance.

INTRODUCED

MAY 24 1956

Moved by

Seconded by

ADOPTED BY COUNCIL

MAY 24 1956

Moved by

Seconded by

GOES INTO EFFECT

Recorded on Film Roll 113 389
No.

00734

Affidavit of Publication

\$37.99

STATE OF CALIFORNIA,
COUNTY OF SAN DIEGO,
CITY OF SAN DIEGO. } SS.

ORDINANCE NO. 7015 (NEW SERIES)

AN INTERIM ORDINANCE ESTABLISHING REGULATIONS GOVERNING THE USE OF LANDS NORTHERLY OF MONTGOMERY FIELD IN THE CITY OF SAN DIEGO AND REPEALING ALL ORDINANCES INsofar AS THEY CONFLICT HEREWITH.

WHEREAS, the Planning Commission of The City of San Diego has been requested by the City Council of The City of San Diego to make, and is making a study of comprehensive zoning for certain lands in the vicinity of Montgomery Airfield; and

WHEREAS, pursuant to the authority of section 101.0203.1 of the San Diego Municipal Code, the said City Council of The City of San Diego is of the opinion that the public safety, health and welfare of the citizens of The City of San Diego would be served by placing said lands in an interim zone to be designated M-1 zone, as defined in section 101.0412; NOW, THEREFORE,

BE IT ORDAINED, by the Council of The City of San Diego, as follows:

Section 1. That that certain property lying northerly of Montgomery Airfield, within The City of San Diego and described as follows:

Those portions of the Highlands according to Map thereof No. 284 filed in the Office of the County Recorder of San Diego County and those portions of Rosedale according to Map thereof No. 826 also filed in the Office of the Recorder of San Diego County, bounded and described as follows:

Beginning at the intersection of the northerly line of Lot 22, The Highlands, with the southeasterly line of State Highway 395 as said Highway is now located and established; thence North 89° 25' 15" East along the northerly lines of said Lots 22, 11 and 6 to the northeasterly corner of Lot 6; thence North 0° 7' 15" West along the westerly lines of Lots 4, 3 and 2 of Block 1, of Rosedale, being also the easterly lines of Lots 7 and 8 of The Highlands, to the northwesterly corner of said Lot 2, in said Block 1, of Rosedale; thence easterly along the northerly line of said Lot 2 in the northeasterly corner thereof; thence South 88° 41' 45" East along the northerly line of said Lot 2 and its easterly prolongation to a point on the easterly line of Lot 1, in Block 10 of said Rosedale; thence South 0° 2' 45" East along the easterly line of said Lot 1 to the southeasterly corner thereof; thence North 89° 53' 30" East along the northerly line of Lot 5, in said Block 10, of Rosedale, to the northeasterly corner of said Lot 5; thence South 0° 7' 15" East along the easterly lines of Lots 5 and 4, in said Block 10, and the easterly lines of Lots 10 and 9, in Block 9, of said Rosedale to an intersection with the easterly prolongation of the southerly line of Lot 4, in The Highlands; thence south 89° 25' 15" West along the easterly prolongation of the southerly line of said Lot 4, The Highlands, through Lots 9 and 2, in Block 9, Rosedale, and Lot 3, in Block 2, of Rosedale, to the southeasterly corner of said Lot 4, The Highlands; thence continuing South 89° 25' 15" West along the southerly lines of Lots 4 and 13 to the southwesterly corner of said Lot 13 of The Highlands; thence northwesterly in a direct line to the intersection of the northerly line of Lot 20, The Highlands, with the southeasterly line of said State Highway 395; thence North 24° 50' 15" East along the southeasterly line of State Highway 395 to the Point of Beginning.

be, and the same is hereby incorporated into a temporary interim zone, with property use restrictions identical with those described in section 101.0412 of the San Diego Municipal Code; and this Council finds, and a finding is hereby made that the manufacture of guided missiles, exclusive of warheads, to be used by the armed forces of the United States, is an enterprise and/or business which is similar to, and not more obnoxious or detrimental to the welfare of the particular area hereinbefore described, than the uses described in section 101.0412.

Section 2. That all ordinances of The City of San Diego in conflict herewith, be, and they are hereby repealed.

Section 3. This is an ordinance for the preservation of the public peace, health, property and safety of the inhabitants thereof, and is an emergency measure for the reasons set forth in the preamble to this ordinance, and shall take effect and be in force from and after its passage.

Passed and adopted by the Council of the City of San Diego, California, this 24th day of May, 1956, by the following vote, to-wit:

YEAS—Councilmen: Williams, Schneider, Kerrigan, Curran, Evanson, Mayor Dall.

NAYS—Councilmen: None.

ABSENT—Councilman: Burgener.

CHARLES C. DALL,

Mayor of The City

of San Diego, California,

FRED W. SICK,

City Clerk of The City

of San Diego, California.

By HELEN M. WILLIG, Deputy.

I HEREBY CERTIFY that the foregoing ordinance was passed on the day of its introduction, to-wit, on the 24th day of May, 1956, said ordinance being of the kind and character authorized for passage on its introduction by Section 16 of the Charter. I FURTHER CERTIFY that the reading of said ordinance in full was dispensed with by a vote of not less than four members of the Council, and that there was a member of the Council present on each day of its consideration, of each member of the Council prior to the day of its passage a written or printed copy of said ordinance.

FRED W. SICK,

City Clerk of The City

of San Diego, California.

By HELEN M. WILLIG, Deputy.

In the matter of the publication of ORDINANCE NO. 7015 (NEW SERIES). REGULATIONS GOVERNING USE OF LANDS

J. A. Denton, being duly sworn, deposes and says: That he is a resident of the County of San Diego, State of California, over twenty-one years of age, and not interested as a party or otherwise in the above-named matter.

That he is the principal clerk of the printers of The San Diego Union, a newspaper published daily in the City of San Diego, County of San Diego, State of California, and of general circulation in said City; that as such principal clerk he has charge of all the advertisements published in said newspaper; that the said ORDINANCE

of which the annexed clipping is a copy, has been published in said newspaper for the period of ONE (1)

days to-wit: upon the 1st

days of JUNE, 1956, and upon the

days of

19, and that said publication was made in the said newspaper proper, and not in a supplement thereof.

J. A. Denton
Subscribed and sworn to before me, this 14th

day of June, A.D. 1956

FRED W. SICK

City Clerk of the City of San Diego, California

(Seal)

By Edna P. Robinson
Deputy.

00740

DOCUMENT NO. 536467

Filed. JUN 14 1956

.....
City Clerk.

By.....
Deputy.

Affidavit of Publication
OF

.....
.....
.....
.....
.....
.....
.....
.....
.....
.....

ORDINANCE NO. 7016 (New Series)

AN ORDINANCE ESTABLISHING THE GRADE OF THE ALLEY IN BLOCK 2, TRACT 1382 WILSHIRE PLACE, IN THE CITY OF SAN DIEGO, CALIFORNIA, ACCORDING TO MAP 1382 ON FILE IN THE OFFICE OF THE COUNTY RECORDER OF SAN DIEGO COUNTY, CALIFORNIA, BETWEEN THE NORTHWESTERLY LINE OF EL CAJON BLVD AND THE SOUTHERLY LINE OF MEADE AVENUE.

BE IT ORDAINED By the Council of the City of San Diego, California, as follows:

SECTION I. That the grade of the Alley in Block 2, Tract 1382 Wilshire Place, in the City of San Diego, California, According to Map 1382 on File in the Office of the County Recorder of San Diego, County, California, Between the northerly line of El Cajon Blvd and the Southerly line of Meade Avenue be, and the same is hereby established as follows:

At the intersection of the westerly line of said alley with the northerly line of El Cajon Blvd., establish the grade elevation at 362.35 feet.

At a point on the westerly line of said alley distant 20 feet northerly of the last described point, establish the grade elevation at 362.90 feet; at a point on the westerly line of said Alley distant 20 feet northerly of the last described point, establish the grade elevation at 363.20 feet; at a point on the westerly line of said Alley distant 20 feet northerly of the last described point, establish the grade elevation at 363.00 feet; at a point on the westerly line of said Alley distant 120 feet northerly of the last described point, establish the grade elevation at 360.21 feet; at a point on the westerly line of said Alley distant 20 feet northerly of the last described point, establish the grade elevation at 359.62 feet; at a point on the westerly line of said Alley distant 20 feet northerly of the last described point, establish the grade elevation at 358.75 feet; at a point on the westerly line of said Alley distant 140 feet northerly of the last described point, establish the grade elevation at 351.75 feet; at a point on the westerly line of said Alley distant 20 feet northerly of the last described point, establish the grade elevation at 350.99 feet; at a point on the westerly line of said Alley distant 20 feet northerly of the last described point, establish the grade elevation at 350.76 feet; at a point on the westerly line of siad Alley distant 100 feet northerly of the last described

point, establish the grade elevation at 350.51 feet; at a point on the westerly line of said Alley distant 107 feet, more or less, northerly of the last described point, said point being the intersection of the westerly line of said alley with the southerly line of Meade Avenue, establish the grade elevation at 351.10.

At the intersection of the easterly line of said Alley with the northerly line of El Cajon Blvd. establish the grade elevation at 362.10 feet.

At a point on the easterly line of said Alley distant 20 feet northerly of the last named point, establish the grade elevation at 362.60 feet; at a point on the easterly line of said Alley distant 20 feet northerly of the last named point, establish the grade elevation at 362.90 feet; at a point on the easterly line of said Alley distant 20 feet northerly of the last named point, establish the grade elevation at 362.70 feet; at a point on the easterly line of said Alley distant 120 feet northerly of the last named point, establish the grade elevation at 359.91 feet; at a point on the easterly line of said Alley distant 20 feet northerly of the last named point, establish the grade elevation at 359.32 feet; at a point on the easterly line of said Alley distant 20 feet northerly of the last named point, establish the grade elevation at 358.45 feet; at a point on the easterly line of said Alley distant 140 feet northerly of the last named point, establish the grade elevation at 351.45 feet; at a point on the easterly line of said Alley distant 20 feet northerly of the last named point, establish the grade elevation at 350.69 feet; at a point on the easterly line of said Alley distant 20 feet northerly of the last named point, establish the grade elevation at 350.46 feet; at a point on the easterly line of said Alley distant 100 feet northerly of the last named point, establish the grade elevation at 350.21 feet; at a point on the easterly line of said Alley distant 107 feet more or less, northerly of the last named point, said point being the intersection of the easterly line of said alley with the southerly line of Meade Avenue establish the grade elevation at 350.00 feet.

SECTION 2. And the grade of said Alley between the points herein-
before mentioned, shall have a uniform ascent and descent; all of said grade
elevations to be established are in relation to the datum line of levels as
fixed by Section 62.01 and Section 62.02 of the San Diego Municipal Code of
said City.

SECTION 3. This Ordinance shall take effect and be in force on the
thirty-first day from and after its passage.

Approved as to form:

J. F. DU PAUL
City Attorney

By Clara M. Fuester
Deputy City Attorney

Presented by A. K. Foggy
City Engineer

O. W. Campbell
City Manager

I HEREBY CERTIFY that the money required for the appropriation made and/or indebtedness and/or obligation incurred by reason of the provisions of the foregoing ordinance is in the Treasury, and that it is otherwise unencumbered.

Dated.....

Auditor and Comptroller of The City of San Diego, California

By.....Deputy.

Passed and adopted by the Council of the City of San Diego, California, this 29th day of

May, 1956, by the following vote, to-wit:

YEAS—Councilmen: Burgener, Williams, Schneider, Kerrigan, Curran, Evenson, Mayor Dail

NAYS—Councilmen None

ABSENT—Councilmen None

Charles Dail
Mayor of The City of San Diego, California

FRED W. SICK

City Clerk of The City of San Diego, California

By *Sarah M. Harrison* Deputy.



I HEREBY CERTIFY that the foregoing ordinance was not finally passed until six calendar days had elapsed between the day of its introduction and the day of its final passage, to-wit, on the..... day of....., 195....., and on the..... day of....., 195.....

I FURTHER CERTIFY that said ordinance was read in full prior to its final passage.

I FURTHER CERTIFY that the reading of said ordinance in full prior to its final passage was dispensed with by a vote of not less than four members of the Council, and that there was available for the consideration of each member of the Council prior to the day of its final passage a written or printed copy of said ordinance.

City Clerk of The City of San Diego, California

By.....Deputy.



I HEREBY CERTIFY that the foregoing ordinance was passed on the day of its introduction, to-wit, on the 29th day of May, 1956, said ordinance being of the kind and character authorized for passage on its introduction by Section 16 of the Charter.

~~I FURTHER CERTIFY that the final reading of said ordinance was in full.~~

I FURTHER CERTIFY that the reading of said ordinance in full was dispensed with by a vote of not less than four members of the Council, and that there was available for the consideration of each member of the Council prior to the day of its passage a written or printed copy of said ordinance.

FRED W. SICK

City Clerk of The City of San Diego, California

By *Sarah M. Harrison* Deputy.



535688

DOCUMENT No.

MAY 28 1956

Date

OFFICE OF THE CITY CLERK
SAN DIEGO, CALIFORNIA

7016

ORDINANCE No.

Estab. grade of Alley in
Block 2, Tract 1382, Wilshire Place,
etc.

INTRODUCED

May 29, 1956

Moved by

Seconded by

ADOPTED BY COUNCIL
MAY 29 1956

Moved by

Seconded by

GOES INTO EFFECT

Recorded on Film Roll 11A

No.

ORDINANCE NO. _____
(New Series)

AN ORDINANCE ESTABLISHING A SCHEDULE OF COMPENSATION FOR OFFICERS AND EMPLOYEES OF THE CITY OF SAN DIEGO, PROVIDING UNIFORM COMPENSATION FOR LIKE SERVICE IN THE CLASSIFIED SERVICE, FOR THE FISCAL YEAR BEGINNING JULY 1, 1956.

BE IT ORDAINED by the Council of The City of San Diego, as follows:

Section 1. As a schedule of compensation for all officers and employees of The City of San Diego, including the Unclassified and Classified Service, for the fiscal year beginning July 1, 1956, there is hereby adopted and established a Table of Standard Rates of Pay, indicating the minimum and maximum and intermediate range steps for each said standard rate, all as more particularly set forth, enumerated and detailed in Exhibit "A", attached to and made a part of this ordinance.

Section 2. "COMPENSATION", as used in this ordinance, means the remuneration paid in cash out of City funds controlled by the Council of The City of San Diego, plus the monetary value, as determined by the department head with the approval of the Civil Service Commission, of such housing, lodging, fuel, public utility services, or other advantages similar in character, furnished to an officer or employee in payment of his services.

For purposes of deduction for contributions of officers and employees required by law, the City Auditor and Comptroller shall use the amount fixed in the standard rate hereinafter set forth without regard to the monetary value of the advantages herein enumerated furnished to the officer or employee in payment of his services. Warrants issued for compensation to such officers and employees by such City Auditor and Comptroller shall be for the amount set forth in the standard rate attached to the position minus the monetary value of the advantages furnished said employee as compensation, as determined above.

Section 3. For all positions in the Classified Service of The City of San Diego the Standard Rate numbers, providing uniform compensation for like service, all as more particularly set forth, enumerated and detailed in Exhibit "B" attached to and made a part of this ordinance, are hereby adopted.

Section 4. For all positions in the Unclassified Service of The City of San Diego the Standard Rate numbers, as more particularly set forth, enumerated and detailed in Exhibit "C" attached to and made a part of this ordinance, are hereby adopted.

The compensation for officers and employees in the Unclassified Service shall be determined and set by the appointing authority at any one of the range steps of the Standard Rate numbers attached to the position in said Exhibit "C".

Increases in compensation for officers and employees in the Unclassified Service, within the range limits of the Standard Rate Number attached to the position, may be granted by the appointing authority upon the basis of efficiency and seniority after having first received the approval of the City Council therefor.

Section 5. Except as otherwise provided in the Charter of The City of San Diego, and upon the recommendation of the head of the department or appointing authority and the approval of the Civil Service Commission, increase in salary, if sufficient funds are available, may be made in all positions in the Classified Service included within any of the Standard Rates numbered 1 to 57 inclusive, as follows: An increase in salary for such position, unless otherwise provided, may be approximately five per cent (5%) of the existing salary rate per month prescribed for the position in which such employee is classified, at the end of six months of continuous service at Step A in the Stand-

00748

ard Rate for said position, and at the end of six months of continuous service at Step B in the Standard Rate for said position and thereafter at the end of each year of continuous service in said position; provided, however, that not more than four (4) such seniority increases may be allowed in the same position; provided, further that Skilled Trades Apprentices shall be advanced one step within the range of the Standard Rate for the class upon satisfactory completion of each six-month period of required training, subject to the recommendation of the appointing authority and the approval of the Civil Service Joint Apprenticeship Committee and the Civil Service Commission.

Notwithstanding any other provision in this section, increases in compensation within the range limits of the Standard Rate Number attached to the position may be granted by the appointing authority upon the basis of efficiency and seniority after having first received the approval of the Civil Service Commission therefor.

Section 6. In the event of the termination of employment or service of any officer or employee in the said Unclassified Service for any cause, during the said fiscal year, the commission, body or officer having the appointing power to fill such vacancy may assign as compensation to be paid the officer or employee appointed to fill such vacancy any one of the range steps of the Standard Rate Number attached to the position to be filled.

Section 7. For the purpose of computing sick leaves, vacations, leaves of absence, overtime, and terminal severance pay the Auditor and Comptroller is hereby authorized to utilize compilations based upon an eight-hour day and a forty-hour week.

Section 8. The members of the Classified Service, other than firemen and part-time employees, shall receive the foregoing salaries hereinabove provided as compensation in full for

00749

work performed by said members of the Classified Service during an average forty-hour week and eight-hour day throughout the fiscal year 1956-57, except as hereinafter provided.

Whenever the City Manager, or other appointing authority, certifies to the Civil Service Commission that the City's interest requires an employee, in order to perform the duties assigned to him or to the position he occupies, to work at times unusual for the class or position he occupies, such as to work (1) on an established annual schedule on all legal holidays throughout the fiscal year without compensatory time off, except at such time as a legal holiday coincides with a day of rest or (2) to work on an established annual schedule in which the majority of hours of work of said employee are scheduled to be performed before 8:00 A.M. or after 6:00 P.M. of any working day, or to work, on an established annual schedule, a split hour shift in which the hours of work are divided by more than two consecutive hours in a twelve-hour work period, the Civil Service Commission may authorize an increase of compensation for an employee who is required to work under the unusual conditions above described, in which case such employee shall receive one Standard Rate increase for each of the said unusual conditions which shall be certified by the appointing authority on the official payrolltime sheet to the Personnel Director. Such increases in compensation shall be known as Extra Rates and shall be identified and symbolized on all official payrolls and in all records appertaining to said employees' compensation for said fiscal year, by entering, immediately preceding the recorded increased Standard Rate for said employee, a lower case letter of the alphabet which shall identify the reason or reasons for the special increased rate of pay, as follows: "v" shall symbolize the granting of an Extra Rate in pay for the holiday work specified following (1) above;

"x" shall symbolize the granting of an Extra Rate in pay for night or split hour shift work as defined in (2) above; "z" shall be used to symbolize the granting of both the foregoing Extra Rates; provided, however, that when one or all of the said working conditions are commonly accepted conditions for a class or position, the Civil Service Commission shall take such working conditions into consideration in establishing the compensation for the class.

In addition to the foregoing provisions for extra compensations the Civil Service Commission, upon request of the City Manager or other department head, may authorize the payment of additional compensation for work performed by employees in excess of the normal day and forty-hour week, or authorize the granting of compensatory time off. In this connection the Commission may authorize the payment of overtime pay up to but not in excess of one and one-half times the regular rate for the employees who are required to work overtime. The employees in the Classified Service who shall be entitled to receive overtime payment or compensatory time off, as herein provided, shall be designated by the Civil Service Commission after consultation with the department heads concerned and in accordance with definitions and procedures to be developed by the Civil service Commission after collaboration with the appointing authorities, which said definitions and procedures after adoption shall be binding on all appointing authorities.

Section 9. In fixing and approving the Standard Rates for the officers and employees in the Classified Service of the City, as hereinafter set forth, this Council has recognized the necessity to increase certain salaries over those heretofore paid during the preceding fiscal year, and in so doing the Council has intended and does hereby intend, in fixing said rates, that where a standard rate of pay has been increased for the coming fiscal year from that heretofore paid in the

past fiscal year, said officer and employee whose rate of pay has thus been increased, shall be entitled to the percentage rate of increase intended, and that such new rate of pay shall be fixed so as to apply to that same step under the new Standard Rate that said employee occupied under the old Standard Rate.

Section 10. This ordinance shall take effect and be in force on the thirty-first day from and after its passage.

CITY OF SAN DIEGO, CALIFORNIA
(EXHIBIT A)

SALARY SCHEDULE

STANDARD RATES - SALARIES - MONTHLY					
No.	A	B	C	D	E
1-	\$135.	\$142.	\$149.	\$156.	\$164.
2-	142.	149.	156.	164.	172.
3-	149.	156.	164.	172.	181.
4-	156.	164.	172.	181.	190.
5-	164.	172.	181.	190.	200.
6-	172.	181.	190.	200.	210.
7-	181.	190.	200.	210.	221.
8-	190.	200.	210.	221.	232.
9-	200.	210.	221.	232.	244.
10-	210.	221.	232.	244.	256.
11-	221.	232.	244.	256.	269.
12-	232.	244.	256.	269.	282.
13-	244.	256.	269.	282.	296.
14-	256.	269.	282.	296.	311.
15-	269.	282.	296.	311.	327.
16-	282.	296.	311.	327.	343.
17-	296.	311.	327.	343.	360.
18-	311.	327.	343.	360.	378.
19-	327.	343.	360.	378.	397.
20-	343.	360.	378.	397.	417.
21-	360.	378.	397.	417.	438.
22-	378.	397.	417.	438.	460.
23-	397.	417.	438.	460.	483.
24-	417.	438.	460.	483.	507.
25-	438.	460.	483.	507.	532.
26-	460.	483.	507.	532.	559.
27-	483.	507.	532.	559.	587.
28-	507.	532.	559.	587.	616.
29-	532.	559.	587.	616.	647.
30-	559.	587.	616.	647.	679.
31-	587.	616.	647.	679.	713.
32-	616.	647.	679.	713.	749.
33-	647.	679.	713.	749.	786.
34-	679.	713.	749.	786.	825.
35-	713.	749.	786.	825.	866.
36-	749.	786.	825.	866.	909.
37-	786.	825.	866.	909.	954.
38-	825.	866.	909.	954.	1002.
39-	866.	909.	954.	1002.	1052.
40-	909.	954.	1002.	1052.	1105.
41-	954.	1002.	1052.	1105.	1160.
42-	1002.	1052.	1105.	1160.	1218.
43-	1052.	1105.	1160.	1218.	1279.
44-	1105.	1160.	1218.	1279.	1343.
45-	1160.	1218.	1279.	1343.	1410.
46-	1218.	1279.	1343.	1410.	1481.
47-	1279.	1343.	1410.	1481.	1555.
48-	1343.	1410.	1481.	1555.	1633.
49-	1410.	1481.	1555.	1633.	1715.
50-	1481.	1555.	1633.	1715.	1801.
51-	1555.	1633.	1715.	1801.	1891.
52-	1633.	1715.	1801.	1891.	1986.
53-	1715.	1801.	1891.	1986.	2085.
54-	1801.	1891.	1986.	2085.	2189.
55-	1891.	1986.	2085.	2189.	2298.
56-	1986.	2085.	2189.	2298.	2413.
57-	2085.	2189.	2298.	2413.	2534.

100 - \$4.00 per hour, while diving

101 - \$5.00 per hour, while diving

(EXHIBIT B)

CLASSIFIED SERVICE
STANDARD RATES AND CLASSES

	Standard Rate No.
I ADMINISTRATION -- GENERAL	
Port Director	44
City Planning Director	42
Assistant City Engineer	39
Assistant City Planning Director	38
Assistant Public Works Director	38
Assistant Director of Building Inspection	35
Assistant Fire Chief	35
Director of Financial Services	34
Assistant Personnel Director	33
Accounting Division Supervisor	32
Assistant Budget Officer	32
Auditing Division Supervisor	32
Assistant City Librarian	31
Assistant City Treasurer	28
Assistant Director of Social Service	27
Assistant City Clerk	22
II ADMINISTRATION -- DIVISIONAL	
Electrical Superintendent	35
Equipment Superintendent	35
Park Superintendent	35
Recreation Superintendent	35

00754

Sewerage Superintendent	35
Water Distribution Superintendent	35
Water Production Superintendent	35
Street Maintenance Superintendent	34
Public Buildings Superintendent	33
Sanitation Superintendent	33
Water Accounting Superintendent	32
Assistant Sewage Treatment Superintendent	29
Assistant Sewers Superintendent	29
Assistant Water Distribution Superintendent	29
Superintendent of Harbor Maintenance and Construction	29
Water Commercial Supervisor	29
Assistant Water Production Superintendent	28
Filtration Plant Supervisor	28
Assistant Public Buildings Superintendent	27
Assistant Sanitation Superintendent	27

III CLERICAL

Executive Secretary to City Attorney	24
Principal Clerk	21
Secretary Interpreter	20
Senior Cashier	19
Secretary Stenographer	18
Senior Account Clerk	18
Senior Clerk	18
Senior Typist Clerk	18

Intermediate Account Clerk	15
Intermediate Cashier	15
Intermediate Stenographer Clerk	15
Public Information Assistant	15
Radio Telephone Operator	15
Supervising Telephone Operator	15
Intermediate Clerk	14
Intermediate Typist Clerk	14
Telephone Operator	13
Junior Stenographer Clerk	12
Junior Cashier	11
Junior Clerk	11
Junior Typist Clerk	11
Clerical Aide	8

IV CUSTODIAL AND GUARDING

Port Warden	25
Port Security Captain	21
Harbor Master, Yacht and Commercial Basin	20
Reservoir Keeper	20
Maintenance and Service Foreman	19
Senior Port Security Officer	19
Assistant Reservoir Keeper	18
Port Security Officer	18
Conduit Patrolman	17
Supervising Custodian	17
Caretaker	16

Reservoir Patrolman	16
Custodian III	15
Window Cleaner	15
Custodian II	13
Guard	13
Custodian I	11
Elevator Operator	11

V ENGINEERING

Principal Civil Engineer	36
Principal Harbor Engineer	36
Assistant Hydraulic Engineer	34
Corrosion Engineer	34
Sanitary Engineer	34
Senior Civil Engineer	34
Traffic Engineer	33
Associate Civil Engineer	31
Associate Electrical Engineer	31
Associate Harbor Engineer	31
Associate Mechanical Engineer	31
Associate Sanitary Engineer	31
Associate Traffic Engineer	31
Architect	28
Assistant Civil Engineer	28
Assistant Electrical Engineer	28
Assistant Mechanical Engineer	28
Assistant Traffic Engineer	28

~~33~~ 34 G.W.
D.W.H.

Junior Civil Engineer	25
Junior Electrical Engineer	25
Junior Mechanical Engineer	25
Principal Engineering Aide	25
Senior Engineering Aide	22
Senior Engineering Draftsman	22
Junior Engineering Aide	19
Junior Engineering Draftsman	19
Engineering Trainee	16
VI FIELD CONTACT AND INSPECTION	
Chief Electrical Inspector	31
Chief Plumbing Inspector	29
Senior Building Inspector	26
Building Inspector	24
Water Services Coordinator	23
Supervising Consumers' Serviceman	21
Claims Investigator	20
Field Representative	18
Consumers' Serviceman	17
Field Sampler	17
Parking Meter Collector	16
Water Meter Reader	16
VII LABOR AND TRADES	
Construction and Maintenance General Foreman	27
Electrician General Foreman	27

Radio Engineer	27
Bridge Maintenance Foreman	24
Construction and Maintenance Senior Foreman	24
Electrician Foreman	24
Machinist Foreman	24
Plumber Foreman	24
Senior Radio Technician	24
Harbor Construction and Maintenance Foreman	23
Park Supervisor	23
Sanitation Foreman	23
Street Tree Supervisor	23
Blacksmith Foreman	22
Carpenter Foreman	22
Construction and Maintenance Foreman II	22
Electrician	22
Machinist	22
Painter Foreman	22
Plasterer	22
Plumber	22
Radio Technician	22
Traffic Signal Technician	22
Sign Painter	21
Blacksmith	20
Carpenter	20
Cement Finisher	20
Construction and Maintenance Foreman I	20
Gardener Foreman	20

Gunite Nozzleman	20
Nurseryman Foreman	20
Painter	20
Tree Trimmer Foreman	20
Welder	20
Powderman	19
Sanitation Crewman II	19
Construction and Maintenance Man II	18
Tree Trimmer, Ropeman	18
Construction and Maintenance Man I	17
Gardener	17
Nurseryman	17
Sanitation Crewman I	17
Skilled Trades Apprentice III	17
Tree Trimmer	17
Groundsman-Gardener	15
Heavy Laborer	15
Skilled Trades Apprentice II	15
Groundsman	13
Light Laborer	13
Skilled Trades Apprentice I	12
Junior Journeyman (Rate of Pay; 1st step of rate for Journeyman for trade, or the 2nd step, if the 1st step affords no raise in pay for the graduate apprentice)	

VIII LIBRARY

Principal Librarian	27
Supervising Librarian	25

Senior Librarian	22
Assistant Librarian	20
Library Trainee	18
Book Repairer	13
Library Station Clerk	12
IX OFFICE MACHINE OPERATION	
Tabulating Analyst	27
Tabulating Section Supervisor	27
Duplicating Supervisor	22
Senior Tabulating Equipment Operator	21
Supervising Key Punch Operator	18
Tabulating Equipment Operator	18
Duplicating Equipment Operator	17
Layout Assistant	17
Blueprinter	15
Bookkeeping Machine Operator	15
Key Punch Operator	15
Office Machine Trainee	13
X PLANT AND EQUIPMENT OPERATION AND MAINTENANCE	
Automotive General Foreman	27
Harbor Shop Foreman	25
Automotive Shop Foreman	23
Treatment Plant Foreman	23
Treatment Plant Supervisor	23
Automotive Dispatcher	21

Filtration Plant Foreman	21
Meter Shop Foreman	21
Power Shovel Operator	21
Pump Maintenance Foreman	21
Automotive Mechanic	20
Automotive Painter	20
Automotive Upholsterer	20
Body and Fender Mechanic	20
Equipment Operator II	20
Institution Engineer	20
Plant Lead Operator	20
Plant Maintenance Mechanic	20
Equipment Repairman II	19
Motor Sweeper Operator	19
Power Plant Operator	19
Automotive Service Foreman	18
Equipment Operator I	18
Heavy Truck Driver	18
Plant Operator II	18
Equipment Repairman I	17
Automotive Serviceman	16
Plant Operator I	16
Chauffeur	15

XI POLICE AND FIRE

Police Traffic Captain	32
Fire Battalion Chief	30

Fire Marshal	30
Police Captain	30
Surgeon, Fire Department	30
Police Lieutenant	27
Fire Captain	26
Assistant Criminalist	25
Fire Lieutenant	25
Police Motorcycle Sergeant (Terminal)	25
Police Sergeant	25
Animal Regulation Supervisor	24
Fire Engineer	23
Fireman	22
Police Motorcycle Officer (Terminal)	22
Police Patrolman	22
Policewoman	22
Senior Identification Technician	22
Assistant Animal Regulation Supervisor	20
Police Matron	20
Senior Animal Regulation Officer	17
Animal Regulation Officer	16
Identification Technician	16
Kennelman	14

Uniformed members of the Police Department shall receive \$12.50 per month additional when assigned to 3-wheel motorcycles, and \$30.00 per month additional when assigned to 2-wheel motorcycles.

XII PROFESSIONAL AND TECHNICAL

Maternal and Child Health Supervisor	36
--------------------------------------	----

Examining Physician	30
Planning Supervisor	30
Assistant to the Port Director	29
Business Manager	29
Principal Accountant	29
Senior Administrative Analyst	29
Senior Personnel Technician	29
Senior Planner	29
Training Officer	29
Associate Administrative Analyst	27
Associate Administrative Assistant	27
Associate Personnel Technician	27
Associate Planner	27
Public Relations Officer	27
Senior Auditor	27
Chemist	26
Safety Officer	26
Senior Accountant	26
Retirement Officer	25
Assistant Administrative Analyst	24
Assistant Administrative Assistant	24
Assistant Personnel Technician	24
Assistant Planner	24
Public Information Officer	24
Social Service Representative	24
Planning Draftsman	22
Semi-Senior Accountant	22

Bacteriologist	21
Junior Chemist	21
Administrative Trainee	20
Junior Accountant	20
Junior Planner	20
Administrative Intern	16

XIII PURCHASING AND PROPERTY MANAGEMENT

Property Supervisor	32
Assistant Purchasing Agent	29
Assistant Property Supervisor	28
Senior Buyer	27
Associate Property Agent	26
Stores Supervisor	26
Assistant Property Agent	24
Buyer	24
Property Management Aide	21
Storekeeper	19
Toolkeeper	17
Stock Clerk	16

XIV RECREATION

Aquatic Supervisor	28
General Recreation Supervisor	28
Golf Course Superintendent	28
District Recreation Supervisor	25
Golf Course Manager	25

Supervising Recreation Specialist	25
Greenskeeper	22
Lifeguard Captain	22
Principal Recreation Leader	21
Recreation Specialist	21
Lifeguard Lieutenant	20
Swimming Pool Supervisor	20
Senior Recreation Leader	18
Lifeguard II	17
Accompanist	15
Junior Recreation Leader	15
Lifeguard I	14
Golf Starter	13
Recreation Aide	10


XV MISCELLANEOUS

Transportation Research Director	34
Port Traffic Manager	30
Assistant Director of Civil Defense	29
Airport Manager	26
Housing Manager	26
Cemetery Manager	25
Chief Warden of Civil Defense	24
Communications Officer	24
Facility Protection Coordinator	24
Medical Services Coordinator	24
Assistant Cemetery Manager	22


Photographer	22
Airport Supervisor	21
Airport Operations Assistant	19
Cook II	18
Airport Attendant	17
Cook I	16
First Aid Attendant	14
Laboratory Aide	12
Diver, Suit	101
Diver, Skin	100

UNCLASSIFIED SERVICE

	Standard Rate No.
Assistant City Attorney	39
Assistant City Manager	48
Assistant to the City Manager	39
Assistant to the City Manager	
Assistant to the Mayor	26
 Budget Officer	 38
 Chief of Fire Department	 40
Chief of Police	40
City Attorney	48
City Auditor and Comptroller	40
City Clerk	32
City Engineer	46
City Librarian	37
City Manager	53
City Treasurer	33
Confidential Secretary to Chief of Police	
Confidential Secretary to City Manager	21
Confidential Secretary to Mayor	21
 Deputy City Attorney	 34
Deputy City Attorney	31
Deputy City Attorney	26
Director of Building Inspection	39
Director of Mission Bay Park	37
Director of Operations of Police Department	35
Director of Public Works	46
Director of Service of Police Department	35
Director of Social Service	30
Director of the Water Department	47
 Hydraulic Engineer	
 Park and Recreation Director	 39
Personnel Director	38
Purchasing Agent	36
 Superintendent of Maintenance and Operation of the Water Department	

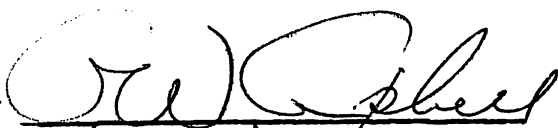Presented by 

Approved as to
form by J. F. DeBAUL, City Attorney

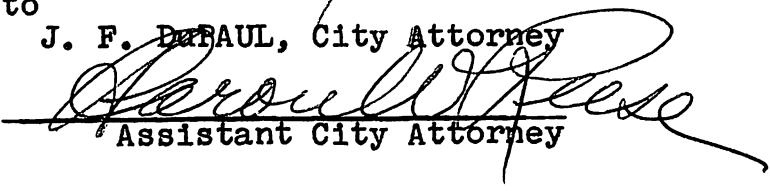By 
Assistant City Attorney

I HEREBY CERTIFY that the money required for the appropriation made and/or indebtedness and/or obligation incurred by reason of the provisions of the foregoing ordinance is in the Treasury, and that it is otherwise unencumbered.

Dated.....

Auditor and Comptroller of The City of San Diego, California

By..... Deputy.

Passed and adopted by the Council of the City of San Diego, California, this 31st day of May, 1956, by the following vote, to-wit:

YEAS—Councilmen: Burgener, Williams, Schneider, Kerrigan, Evenson, Mayor Dail

NAYS—Council men None

ABSENT—Council man Curran

Handwritten signature of Charles Dail

Mayor of The City of San Diego, California

FRED W. SICK

City Clerk of The City of San Diego, California

By Helen M. Willig Deputy.



I HEREBY CERTIFY that the foregoing ordinance was not finally passed until six calendar days had elapsed between the day of its introduction and the day of its final passage, to-wit, on the 24th day of May, 1956, and on the 31st day of May, 1956.

I FURTHER CERTIFY that said ordinance was read in full prior to its final passage.

I FURTHER CERTIFY that the reading of said ordinance in full prior to its final passage was dispensed with by a vote of not less than four members of the Council, and that there was available for the consideration of each member of the Council prior to the day of its final passage a written or printed copy of said ordinance.

FRED W. SICK

City Clerk of The City of San Diego, California

By Helen M. Willig Deputy.



I HEREBY CERTIFY that the foregoing ordinance was passed on the day of its introduction, to-wit, on the day of 1956, said ordinance being of the kind and character authorized for passage on its introduction by Section 16 of the Charter.

I FURTHER CERTIFY that the final reading of said ordinance was in full.

I FURTHER CERTIFY that the reading of said ordinance in full was dispensed with by a vote of not less than four members of the Council, and that there was available for the consideration of each member of the Council prior to the day of its passage a written or printed copy of said ordinance.

City Clerk of The City of San Diego, California

By..... Deputy.



A.M.V.

Legal Begin 7-19-60
Therms - Day

DOCUMENT No. 535563

Date MAY 24 1956
OFFICE OF THE CITY CLERK
SAN DIEGO, CALIFORNIA

ORDINANCE No. 7017

Compensation
Schedule for
1956-1957

INTRODUCED

MAY 24 1956
Moved by S
Seconded by B

ADOPTED BY COUNCIL

MAY 31 1956
Moved by S
Seconded by K

GOES INTO EFFECT

Recorded on Film Roll 11A 53
No.

00746

City's interest requires an employee in order to perform the duties assigned to him or to the position he occupies, to work at times unusual for the class or position he occupies, such as to work (1) on an established annual schedule on all legal holidays throughout the fiscal year without compensatory time off, except at such time as a legal holiday coincides with a day of rest or (2) to work on an established annual schedule in which the majority of hours of work of said employee are scheduled to be performed before 8:00 A.M. or after 6:00 P.M. of any working day, or to work on an established annual schedule, a split hour shift in which the hours of work are divided by more than two consecutive hours in a twelve-hour work period, the Civil Service Commission may authorize an increase of compensation for an employee who is required to work under the unusual conditions above described, in which case such employee shall receive one Standard Rate increase for each of the said unusual conditions which shall be certified by the appointing authority on the official payroll time sheet to the Personnel Director. Such increases in compensation shall be known as Extra Rates and shall be identified and symbolized on all official payrolls and in all records pertaining to said employees' compensation for said fiscal year, by entering, immediately preceding the recorded increased Standard Rate for said employee, a lower case letter of the alphabet which shall identify the reason or reasons for the special increased rate of pay, as follows: "x" shall symbolize the granting of an Extra Rate in pay for the holiday work specified following (1) above; "y" shall symbolize the granting of an Extra Rate in pay for night or split hour shift work as defined in (2) above; "z" shall be used to symbolize the granting of both the foregoing Extra Rates, provided, however, that when one or all of the said working conditions are commonly accepted conditions for a class or position, the Civil Service Commission shall take such working conditions into consideration in establishing the compensation for the class.

In addition to the foregoing provisions for extra compensations the Civil Service Commission, upon request of the City Manager or other department head, may authorize the payment of additional compensation for work performed by employees in excess of the normal day and forty-hour week, or authorize the granting of compensatory time off. In this connection the Commission may authorize the payment of overtime pay up to but not in excess of one and one-half times the regular rate for the employees who are required to work overtime. The employees in the Classified Service who shall be entitled to receive overtime payment or compensatory time off, as herein provided, shall be designated by the Civil Service Commission after consultation with the department heads concerned and in accordance with definitions and procedures to be developed by the Civil Service Commission after collaboration with the appointing authorities, which said definitions and procedures after adoption shall be binding on all appointing authorities.

Section 9. In fixing and approving the Standard Rates for the officers and employees in the Classified Service of the City, as hereinafter set forth, this Council has recognized the necessity to increase certain salaries over those heretofore paid during the preceding fiscal year, and in so doing the Council has intended and does hereby intend, in fixing said rates, that where a standard rate of pay has been increased for the coming fiscal year from that heretofore paid in the past fiscal year, said officer and employee whose rate of pay has thus been increased, shall be entitled to the percentage rate of increase intended, and that such new rate of pay shall be fixed so as to apply to that same step under the new Standard Rate that said employee occupied under the old Standard Rate.

Section 10. This ordinance shall take effect, and be in force on the thirty-first day from and after its passage.

CITY OF SAN DIEGO, CALIFORNIA (EXHIBIT A) SALARY SCHEDULE STANDARD RATES SALARIES—MONTHLY

No.	A	B	C	D	E
1	\$135.	\$142.	\$149.	\$156.	\$164.
2	142.	149.	156.	164.	172.
3	149.	156.	164.	172.	181.
4	156.	164.	172.	181.	190.
5	164.	172.	181.	190.	200.
6	172.	181.	190.	200.	210.
7	181.	190.	200.	210.	221.
8	190.	200.	210.	221.	232.
9	200.	210.	221.	232.	244.
10	210.	221.	232.	244.	256.
11	221.	232.	244.	256.	269.
12	232.	244.	256.	269.	282.
13	244.	256.	269.	282.	296.
14	256.	269.	282.	296.	311.
15	269.	282.	296.	311.	327.
16	282.	296.	311.	327.	343.
17	296.	311.	327.	343.	360.
18	311.	327.	343.	360.	378.
19	327.	343.	360.	378.	397.
20	343.	360.	378.	397.	417.
21	360.	378.	397.	417.	438.
22	378.	397.	417.	438.	460.
23	397.	417.	438.	460.	483.
24	417.	438.	460.	483.	507.
25	438.	460.	483.	507.	532.
26	460.	483.	507.	532.	559.
27	483.	507.	532.	559.	587.
28	507.	532.	559.	587.	616.
29	532.	559.	587.	616.	647.
30	559.	587.	616.	647.	679.
31	587.	616.	647.	679.	713.
32	616.	647.	679.	713.	749.
33	647.	679.	713.	749.	786.
34	679.	713.	749.	786.	825.
35	713.	749.	786.	825.	866.

Radio Telephone Operator 15
Supervising Telephone Operator 15
Intermediate Clerk 14
Intermediate Typist Clerk 14
Telephone Operator 13
Junior Stenographer Clerk 12
Junior Cashier 11
Junior Clerk 11
Junior Typist Clerk 11
Medical Aide 8
XIV CUSTODIAL AND GUARDING 8
Port Warden 25
Port Security Captain 31
Harbor Master, Yacht and Commercial Basin 20
Reservoir Keeper 20
Maintenance and Service Foreman 19
Senior Port Security Officer 19
Assistant Reservoir Keeper 19
Port Security Officer 18
Conduit Patrolman 17
Supervising Custodian 17
Caretaker 17
Reservoir Patrolman 16
Custodian III 16
Window Cleaner 15
Custodian II 15
Guard 13
Custodian I 13
Elevator Operator 11
V ENGINEERING 11
Principal Civil Engineer 36
Principal Harbor Engineer 36
Assistant Hydraulic Engineer 34
Corrosion Engineer 34
Sanitary Engineer 34
Senior Civil Engineer 34
Traffic Engineer 34
Associate Civil Engineer 31
Associate Electrical Engineer 31
Associate Harbor Engineer 31
Associate Mechanical Engineer 31
Associate Sanitary Engineer 31
Associate Traffic Engineer 31
Architect 28
Assistant Civil Engineer 28
Assistant Electrical Engineer 28
Assistant Mechanical Engineer 28
Assistant Traffic Engineer 28
Junior Civil Engineer 28
Junior Electrical Engineer 28
Junior Mechanical Engineer 28
Principal Engineering Aide 25
Senior Engineering Aide 25
Senior Engineering Draftsman 22
Junior Engineering Aide 19
Junior Engineering Draftsman 19
Engineering Trainee 16
VI FIELD CONTACT AND INSPECTION 16
Chief Electrical Inspector 31
Chief Plumbing Inspector 29
Building Inspector 24
Senior Building Inspector 24
Water Services Coordinator 23
Supervising Consumers' Serviceman 21
Claims Investigator 20
Field Representative 18
Consumers' Serviceman 17
Field Sampler 17
Parking Meter Collector 16
Water Meter Reader 16
VII LABOR AND TRADES 16
Construction and Maintenance General Foreman 27
Electrician General Foreman 27
Radio Engineer 27
Bridge Maintenance Foreman 24
Construction and Maintenance Senior Foreman 24
Electrician Foreman 24
Machinist Foreman 24
Plumber Foreman 24
Senior Radio Technician 24
Harbor Construction and Maintenance Foreman 23
Park Supervisor 23
Sanitation Foreman 23
Street Tree Supervisor 23
Blacksmith Foreman 22
Carpenter Foreman 22
Construction and Maintenance Foreman II 22
Electrician 22
Machinist 22
Painter Foreman 22
Plasterer 22
Plumber 22
Radio Technician 22
Traffic Signal Technician 22
Sign Painter 21
Blacksmith 20
Carpenter 20
Cement Finisher 20
Construction and Maintenance Foreman I 20
Gardener Foreman 20
Gunite Nozzlemann 20
Nurseryman Foreman 20
Painter 20
Tree Trimmer Foreman 20
Welder 20
Powderman 19
Sanitation Crewman II 19
Construction and Maintenance Man II 18
Tree Trimmer, Ropeman 18
Construction and Maintenance Man I 17
Gardener 17
Nurseryman 17
Sanitation Crewman I 17
Skilled Trades Apprentice III 17
Tree Trimmer 17
Groundsman-Gardener 16
Heavy Laborer 16
Skilled Trades Apprentice II 15
Groundsman 13
Light Laborer 13
Skilled Trades Apprentice I 12
Junior Journeyman (Rate of Pay: 1st step of rate for Journeyman for trade, or the 2nd step, if the 1st step affords no raise in pay for the graduate apprentice) 12
VIII LIBRARY 12
Principal Librarian 27
Supervising Librarian 25
Senior Librarian 22
Assistant Librarian 22
Library Trainee 18
Book Repairer 13
Library Station Clerk 12
IX OFFICE MACHINE OPERATION 12
Tabulating Analyst 27
Tabulating Section Supervisor 27
Duplicating Supervisor 22
Senior Tabulating Equipment Operator 31
Supervising Key Punch Operator 18
Tabulating Equipment Operator 18
Duplicating Equipment Operator 17
Layout Assistant 17
Blueprinter 15
Bookkeeping Machine Operator 15

Assistant Personnel Technician 32
Assistant Planner 24
Public Information Officer 24
Social Service Representative 24
Planning Draftsman 22
Semi-Senior Accountant 22
Bacteriologist 21
Junior Chemist 21
Administrative Trainee 20
Junior Accountant 20
Junior Planner 20
Administrative Intern 16
XIII PURCHASING AND PROPERTY MANAGEMENT 16
Property Supervisor 32
Assistant Purchasing Agent 29
Assistant Property Supervisor 29
Senior Buyer 27
Associate Property Agent 27
Stores Supervisor 26
Assistant Property Agent 24
Buyer 24
Property Management Aide 21
Stonekeeper 19
Toolkeeper 19
Stock Clerk 16
XIV RECREATION 16
Aquatic Supervisor 28
General Recreation Supervisor 28
Golf Course Superintendent 28
District Recreation Supervisor 25
Golf Course Manager 25
Supervising Recreation Specialist 25
Greenskeeper 22
Lifeguard Captain 22
Principal Recreation Leader 21
Recreation Specialist 21
Lifeguard Lieutenant 20
Swimming Pool Supervisor 20
Senior Recreation Leader 20
Lifeguard III 17
Accompanist 15
Junior Recreation Leader 15
Lifeguard I 14
Golf Starter 13
Recreation Aide 10
XV MISCELLANEOUS 10
Transportation Research Director 34
Port Traffic Manager 30
Assistant Director of Civil Defense 29
Airport Manager 26
Housing Manager 26
Cemetery Manager 25
Chief Warden of Civil Defense 24
Communications Officer 24
Facility Protection Coordinator 24
Medical Services Coordinator 24
Assistant Cemetery Manager 22
Photographer 22
Airport Supervisor 21
Airport Operations Assistant 19
Cook II 18
Airport Attendant 17
Cook I 16
First Aid Attendant 14
Laboratory Aide 12
Diver, Suit 101
Diver, Skin 100

(EXHIBIT C) UNCLASSIFIED SERVICE Standard Rate No.

Assistant City Attorney 39
Assistant City Manager 48
Assistant to the City Manager 39
Assistant to the City Manager 39
Assistant to the Mayor 26
Budget Officer 38
Chief of Fire Department 40
Chief of Police 40
City Attorney 48
City Auditor and Comptroller 40
City Clerk 32
City Engineer 45
City Librarian 37
City Manager 53
City Treasurer 53
Confidential Secretary to Chief of Police 33
Confidential Secretary to City Manager 21
Confidential Secretary to Mayor 21
Deputy City Attorney 34
Deputy City Attorney 31
Deputy City Attorney 26
Director of Building Inspection 39
Director of Mission Bay Park 37
Director of Operations of Police Department 35
Director of Public Works 46
Director of Services of Police Department 35
Director of Social Service 30
Director of the Water Department 47
Hydraulic Engineer 30
Park and Recreation Director 39
Personnel Director 38
Purchasing Agent 36
Superintendent of Maintenance and Operation of the Water Department 36
Passed and adopted by the Council of the City of San Diego, California, this 31st day of May, 1956, by the following vote, to-wit:
YEAS—Councilmen: Burgener, Williams, Schneider, Kerrigan, Evenson, Mayor Dail.
NAYS—Councilmen: None.
ABSENT—Councilman: Curran.
CHARLES C. DAIL,
Mayor of the City of San Diego, California.
FRED W. SICK,
City Clerk of the City of San Diego, California.

(SEAL) By HELEN M. WILLIG, Deputy.

I HEREBY CERTIFY that the foregoing ordinance was not finally passed until six calendar days had elapsed between the day of its introduction and the day of its final passage, to-wit, on the 24th day of May, 1956, and on the 31st day of May, 1956.

I FURTHER CERTIFY that the reading of said ordinance in full prior to its final passage was dispensed with by a vote of not less than four members of the Council, and that there was available for the consideration of each member of the Council prior to the day of its final passage a written or printed copy of said ordinance.

FRED W. SICK,
City Clerk of the City of San Diego, California.
By HELEN M. WILLIG, Deputy.

rn to before me, this 10/18/56, A.D. 1956

ED W. SICK

City Clerk of the City of San Diego, California
(Seal) By Laura B. Robinson Deputy.

Affidavit of Publication

ORDINANCE NO. 7017 (NEW SERIES)

AN ORDINANCE ESTABLISHING A SCHEDULE OF COMPENSATION FOR OFFICERS AND EMPLOYEES OF THE CITY OF SAN DIEGO, PROVIDING UNIFORM COMPENSATION FOR LIKE SERVICE IN THE CLASSIFIED SERVICE, FOR THE FISCAL YEAR BEGINNING JULY 1, 1956.

BE IT ORDAINED by the Council of the City of San Diego, as follows:
Section 1. As a schedule of compensation for all officers and employees of the City of San Diego, including the Unclassified and Classified Service, for the fiscal year beginning July 1, 1956, there is hereby adopted and established a Table of Standard Rates of Pay, indicating the minimum and maximum, and intermediate range steps for each said standard rate, all as more particularly set forth, enumerated and detailed in Exhibit "A" attached to and made a part of this ordinance.

Section 2. "COMPENSATION," as used in this ordinance, means the remuneration paid in cash out of City funds controlled by the Council of the City of San Diego, plus the monetary value, as determined by the department head with the approval of the Civil Service Commission, of such housing, lodging, fuel, public utility services, or other advantages similar in character, furnished to an officer or employee in payment of his services.

For purposes of deduction for contributions of officers and employees required by law, the City Auditor and Comptroller shall use the amount fixed in the standard rate hereinafter set forth without regard to the monetary value of the advantages herein enumerated, furnished to the officer or employee, in payment of his services. Warrants issued for compensation to such officers and employees by such City Auditor and Comptroller shall be for the amount set forth in the standard rate attached to the position, plus the monetary value of the advantages furnished said employee, as compensation, as determined above.

Section 3. For all positions in the Classified Service of the City of San Diego the Standard Rate numbers, providing uniform compensation for like service, all as more particularly set forth, enumerated and detailed in Exhibit "B" attached to and made a part of this ordinance, are hereby adopted.

Section 4. For all positions in the Unclassified Service of the City of San Diego the Standard Rate numbers, as more particularly set forth, enumerated and detailed in Exhibit "C" attached to and made a part of this ordinance, are hereby adopted. The compensation for officers and employees in the Unclassified Service shall be determined and set by the appointing authority at any one

Affidavit of Publication

ORDINANCE NO. 7017 (NEW SERIES)

ORDINANCE ESTABLISHING A SCHEDULE OF COMPENSATION FOR OFFICERS AND EMPLOYEES OF THE CITY OF SAN DIEGO...

of the range steps of the Standard Rate numbers attached to the position in said Exhibit "C" Increases in compensation for officers and employees in the Unclassified Service...

Table of Standard Rates and Classes. Includes categories like I ADMINISTRATION-GENERAL, II ADMINISTRATION-DIVISIONAL, III CLERICAL, IV CUSTODIAL AND GUARDING, V ENGINEERING, VI FIELD CONTACT AND INSPECTION, VII LABOR AND TRADES, VIII POLICE AND FIRE, and IX PROFESSIONAL AND TECHNICAL.

That

created

of The City of California

536602

DOCUMENT NO.....

Filed..... JUN 18 1956.....

.....
City Clerk.

By.....
Deputy.

Affidavit of Publication

OF

.....
.....
.....
.....
.....
.....
.....
.....
.....

ORDINANCE No. 7018
(New Series)

AN ORDINANCE INCORPORATING A PORTION OF THE SOUTHWEST QUARTER OF QUARTER-SECTION 103, RANCHO DE LA NACION, IN THE CITY OF SAN DIEGO, CALIFORNIA, INTO R-2 ZONE, AS DEFINED BY SECTION 101.04-06 OF THE SAN DIEGO MUNICIPAL CODE, AND REPEALING ORDINANCE No. 113 (NEW SERIES), ADOPTED JANUARY 3, 1933, INsofar AS THE SAME CONFLICTS HEREWITH.

WHEREAS, pursuant to section 101.0206 of the San Diego Municipal Code, the City Planning Commission fixed and determined a time and place for a public hearing upon a proposed rezoning of a portion of the southwest quarter of Quarter-section 103, Rancho de la Nacion, in The City of San Diego, California, as indicated on Planning Commission Zone Map Drawing No. B-712, attached to Planning Commission communication on file in the office of the City Clerk as Document No. 534728; and

WHEREAS, after due notice duly and regularly given, hearings were duly held and all persons interested were given an opportunity to appear and be heard before said Planning Commission; and

WHEREAS, the area as designated on Zone Map Drawing No. B-712 is proposed to be subdivided, whereby provision will be made for the installation of public utility services and for the dedication of streets, alleys and easements for public uses; and

WHEREAS, the City Planning Commission, by a vote of 6 to 0 has filed a recommendation with the Council of said City as contained in Document No. 534728, dated May 9, 1956, recommending that a portion of the southwest quarter of Quarter-section 103, Rancho de la Nacion, in The City of San Diego, California,

as indicated on Zone Map Drawing No. B-712, be incorporated into R-2 zone, as such zone is described in section 101.0406 of the San Diego Municipal Code, such zoning restrictions to attach upon the adoption of a final subdivision map of said area; and

WHEREAS, said Council, after public hearing, is of the opinion that the best interests of the people of San Diego will be subserved by adopting the recommendation; NOW, THEREFORE,

BE IT ORDAINED, by the Council of The City of San Diego, as follows:

Section 1. That if, as and when, and in the event that a portion of the Southwest Quarter of quarter-section 103, Rancho de la Nacion in The City of San Diego, California, as indicated on Zone Map Drawing No. B-712, contained in City Clerk's Document No. 534728, is subdivided, and a map thereof duly recorded, and within such subdivision, provision is made for the installation of public utility services, and the dedication of streets, alleys and easements for public use, the provisions of section 101.0406 of the San Diego Municipal Code shall attach and become applicable to the said subdivided lands and the said subdivided lands shall be incorporated into R-2 zone as described by section 101.0406 of the San Diego Municipal Code, the boundaries of such zone to be as indicated on Zone Map Drawing No. B-712 filed in the office of the City Clerk as Document No. 534728.

Section 2. That in the event the zoning restriction shall attach to the said subdivided lands described in section 1 of this ordinance, Ordinance No. 110 (New Series) of the ordinances of The City of San Diego, adopted January 3, 1933, and entitled,

"An ordinance incorporating Paradise Hills, Hillton Tract and Vicinity, in The City of San Diego, California, into R-1 zone, as defined by Ordinance No. 8924 of the ordinances of said City and amendments thereto.", be, and the same is repealed insofar as the same conflicts herewith.

Section 3. This ordinance shall take effect and be in force on the thirty-first day from and after its passage.

Presented by _____

APPROVED as
to form by J. F. DuPaul, City Attorney,

By *Myron W. Anderson*
Deputy City Attorney.

I HEREBY CERTIFY that the money required for the appropriation made and/or indebtedness and/or obligation incurred by reason of the provisions of the foregoing ordinance is in the Treasury, and that it is otherwise unencumbered.

Dated.....

Auditor and Comptroller of The City of San Diego, California

By..... Deputy.

Passed and adopted by the Council of the City of San Diego, California, this 31st day of May, 1956, by the following vote, to-wit:

YEAS—Councilmen: Burgener, Williams, Schneider, Kerrigan, Evenson, Mayor Dail

NAYS—Council men None

ABSENT—Council man Curran

Charles Dail Mayor of The City of San Diego, California

FRED W. SICK

City Clerk of The City of San Diego, California

By Helen M. Willig Deputy.



I HEREBY CERTIFY that the foregoing ordinance was not finally passed until six calendar days had elapsed between the day of its introduction and the day of its final passage, to-wit, on the 24th day of May, 1956, and on the 31st day of May, 1956.

~~I FURTHER CERTIFY that said ordinance was read in full prior to its final passage.~~

I FURTHER CERTIFY that the reading of said ordinance in full prior to its final passage was dispensed with by a vote of not less than four members of the Council, and that there was available for the consideration of each member of the Council prior to the day of its final passage a written or printed copy of said ordinance.

FRED W. SICK

City Clerk of The City of San Diego, California

By Helen M. Willig Deputy.



I HEREBY CERTIFY that the foregoing ordinance was passed on the day of its introduction, to-wit, on the day of 195, said ordinance being of the kind and character authorized for passage on its introduction by Section 16 of the Charter.

I FURTHER CERTIFY that the final reading of said ordinance was in full.

I FURTHER CERTIFY that the reading of said ordinance in full was dispensed with by a vote of not less than four members of the Council, and that there was available for the consideration of each member of the Council prior to the day of its passage a written or printed copy of said ordinance.

City Clerk of The City of San Diego, California

By..... Deputy.



2-12-56

DOCUMENT No. 535207

Date MAY 17 1956

OFFICE OF THE CITY CLERK
SAN DIEGO, CALIFORNIA

ORDINANCE No. 7018

Incorporating portion of
Quarter Section 103, Rancho
de la Nacion into Zone R-2;
etc.

INTRODUCED

MAY 24 1956

Moved by [Signature]

Seconded by [Signature]

ADOPTED BY COUNCIL

MAY 31 1956

Moved by [Signature]

Seconded by [Signature]

GOES INTO EFFECT

Recorded on Film Roll 114 54
No.

00773

Affidavit of Publication

\$33.41

STATE OF CALIFORNIA,
COUNTY OF SAN DIEGO, }
CITY OF SAN DIEGO. } SS.

ORDINANCE NO. 7018
(NEW SERIES)
AN ORDINANCE INCORPORATING
A PORTION OF THE SOUTHWEST
QUARTER OF QUARTER SECTION
103, RANCHO DE LA NACION, IN
THE CITY OF SAN DIEGO, CALIFORNIA,

In the matter of the publication of ORDINANCE NO
7018 (NEW SERIES) ZONING - RANCHO DE LA NACION

INTO R-2 ZONE, AS DEFINED BY SECTION 101.0406 OF THE SAN DIEGO MUNICIPAL CODE, AND REPEALING ORDINANCE NO. 118 (NEW SERIES), ADOPTED JANUARY 3, 1933, IN SO FAR AS THE SAME CONFLICTS HEREWITH.

J. A. Denton, being duly sworn, deposes and says: That he is a resident of the County of San Diego, State of California, over twenty-one years of age, and not interested as a party or otherwise in the above-named matter.

WHEREAS, pursuant to section 101.0206 of the San Diego Municipal Code, the City Planning Commission fixed and determined a time and place for a public hearing upon a proposed rezoning of a portion of the southwest quarter of Quarter-section 103, Rancho de la Nation, in the City of San Diego, California, as indicated on Planning Commission Zone Map Drawing No. B-712, attached to Planning Commission communication on file in the office of the City Clerk as Document No. 534728; and

That he is the principal clerk of the printers of The San Diego Union, a newspaper published daily in the City of San Diego, County of San Diego, State of California, and of general circulation in said City; that as such principal clerk he has charge of all the advertisements published in said newspaper; that the said ORDINANCE

WHEREAS, after due notice duly and regularly given, hearings were duly held and all persons interested were given an opportunity to appear and be heard before said Planning Commission; and

of which the annexed clipping is a copy, has been published in said newspaper for the period of ONE (1)

WHEREAS, the area as designated on Zone Map Drawing No. B-712 is proposed to be subdivided, whereby provision will be made for the installation of public utility services and for the dedication of streets, alleys and easements for public uses; and

days, to-wit: upon the 8th

WHEREAS, the City Planning Commission, by a vote of 6 to 0 has filed a recommendation with the Council of said City as contained in Document No. 534728 dated May 9, 1956, recommending that a portion of the southwest quarter of Quarter-section 103, Rancho de la Nation, in the City of San Diego, California, as indicated on Zone Map Drawing No. B-712, be incorporated into R-2 zone, as such zone is described in section 101.0406 of the San Diego Municipal Code, such zoning restrictions to attach upon the adoption of a final subdivision map of said area; and

days of JUNE, 1956, and upon the

WHEREAS, said Council, at a public hearing, is of the opinion that the best interests of the people of San Diego will be subserved by adopting the recommendation; NOW,

days of _____,

THEREFORE,

19_____, and that said publication was made in the said newspaper proper, and not in a supplement thereof.

BE IT ORDAINED by the Council of The City of San Diego, as follows:
Section 1. That if, as and when, and in the event that a portion of the Southwest Quarter of quarter-section 103, Rancho de la Nation in the City of San Diego, California, as indicated on Zone Map Drawing No. B-712, contained in City Clerk's Document No. 534728, is subdivided, and a map thereof duly recorded, and within such subdivision, provision is made for the installation of public utility services, and the dedication of streets, alleys and easements for public use, the provisions of section 101.0406 of the San Diego Municipal Code shall attach and become applicable to the said subdivided lands and the said subdivided lands shall be incorporated into R-2 zone as described by section 101.0406 of the San Diego Municipal Code, the boundaries of such zone to be as indicated on Zone Map Drawing No. B-712 filed in the office of the City Clerk as Document No. 534728.

J. A. Denton
Subscribed and sworn to before me, this 18th

Section 2. That in the event the zoning restriction shall attach to the said subdivided lands described in section 1 of this ordinance, Ordinance No. 118 (New Series) of the ordinances of The City of San Diego, adopted January 3, 1933, and entitled, "An ordinance incorporating Paradise Hills, Hilton Tract and Vicinity, in the City of San Diego, California, into R-1 zone, as defined by Ordinance No. 8924 of the ordinances of said City and amendments thereto", and the same is repealed insofar as the same conflicts herewith.

day of June, A.D. 1956

Section 3. This ordinance shall take effect and be in force on the thirty-first day from and after its passage. Passed and adopted by the Council of the City of San Diego, California, this 31st day of May, 1956, by the following vote, to-wit:
YEAS—Councilmen: Burgener, Williams, Schneider, Kerrigan, Evenson, Mayor Dall.
NAYS—Councilmen: None.
ABSENT—Councilman: Curran.

FRED W. SICK
City Clerk of the City of San Diego, California

CHARLES C. DALL,
Mayor of The City of San Diego, California.
FRED W. SICK,
City Clerk of The City of San Diego, California.
(SEAL) HELEN M. WILLIG, Deputy.
I HEREBY CERTIFY that the foregoing ordinance was not finally passed until six calendar days had elapsed between the day of its introduction and the day of its final passage to-wit: on the 24th day of May, 1956, and on the 31st day of May, 1956.

(Seal) By Laura B. Robinson
Deputy.

I FURTHER CERTIFY that the reading of said ordinance in full prior to its final passage was dispensed with by a vote of not less than four members of the Council, and that there was available for the consideration of each member of the Council prior to the day of its final passage a written or printed copy of said ordinance.

00779

FRED W. SICK,
City Clerk of The City of San Diego, California.
(SEAL) HELEN M. WILLIG,
Deputy.

DOCUMENT NO. **536603**

Filed **JUN 18 1958**

City Clerk.

By *Deputy.*

Affidavit of Publication
OF

.....
.....
.....
.....
.....
.....
.....
.....
.....
.....

7019

ORDINANCE NO. _____
(New Series)

AN ORDINANCE APPROPRIATING THE SUM OF \$9,000 FROM THE UNAPPROPRIATED BALANCE FUND OF THE CITY OF SAN DIEGO, FOR THE PURPOSE OF PROVIDING FUNDS FOR DEFRAYING EXPENSES IN CONNECTION WITH THE NATIONAL ASSOCIATION OF INTERCOLLEGIATE ATHLETICS' ANNUAL TRACK MEET, FIELD, TENNIS AND GOLF MEET SPONSORED BY THE SAN DIEGO JUNIOR CHAMBER OF COMMERCE.

BE IT ORDAINED by the Council of The City of San Diego as follows:

Section 1. That the sum of \$9,000.00, or so much thereof as may be necessary, be, and the same is hereby set aside and appropriated out of the Unappropriated Balance Fund of The City of San Diego, for the purpose only and exclusively of providing funds for defraying expenses in connection with the National Association of Intercollegiate Athletics' Annual Track meet, Field, Tennis and Golf Meet sponsored by the San Diego Junior Chamber of Commerce.

Section 2. This ordinance shall take effect and be in force on the thirty-first day from and after its passage.

Presented by *C. W. Campbell*

Approved as
to form by J. F. DuPaul, City Attorney

by *Robert T. Loggner*
Deputy City Attorney

00781

I HEREBY CERTIFY that the money required for the appropriation made and/or indebtedness and/or obligation incurred by reason of the provisions of the foregoing ordinance is in the Treasury, and that it is otherwise unencumbered.

Dated June 6, 1956

John S. Quilken
Auditor and Comptroller of The City of San Diego, California

By R. Gerwig Deputy.

Passed and adopted by the Council of the City of San Diego, California, this 31st day of

May, 1956, by the following vote, to-wit:

YEAS—Councilmen: Burgener, Williams, Schneider, Kerrigan, Evenson,
Mayor Dail

NAYS—Council men None

ABSENT—Council man Curran

Charles Dail

Mayor of The City of San Diego, California

FRED W. SICK

City Clerk of The City of San Diego, California



By Helen M. Willig Deputy.

~~I HEREBY CERTIFY that the foregoing ordinance was not finally passed until six calendar days had elapsed between the day of its introduction and the day of its final passage, to-wit, on the day of 195, and on the day of 195.~~

~~I FURTHER CERTIFY that said ordinance was read in full prior to its final passage.~~

~~I FURTHER CERTIFY that the reading of said ordinance in full prior to its final passage was dispensed with by a vote of not less than four members of the Council, and that there was available for the consideration of each member of the Council prior to the day of its final passage a written or printed copy of said ordinance.~~

City Clerk of The City of San Diego, California



By _____ Deputy.

I HEREBY CERTIFY that the foregoing ordinance was passed on the day of its introduction, to-wit, on the 31st day of May, 1956, said ordinance being of the kind and character authorized for passage on its introduction by Section 16 of the Charter.

~~I FURTHER CERTIFY that the final reading of said ordinance was in full.~~

I FURTHER CERTIFY that the reading of said ordinance in full was dispensed with by a vote of not less than four members of the Council, and that there was available for the consideration of each member of the Council prior to the day of its passage a written or printed copy of said ordinance.

FRED W. SICK

City Clerk of The City of San Diego, California

By Helen M. Willig Deputy.



A.M. W

535815

DOCUMENT No.....

Date..... MAY 31 1956

OFFICE OF THE CITY CLERK
SAN DIEGO, CALIFORNIA

7019

ORDINANCE No.

Appr. \$9,000.00 from Unappr.

Balance Fund for track meet,
field, tennis and golf Meet.

INTRODUCED

MAY 31 1956

Moved by..... *B*

Seconded by..... *W*

ADOPTED BY COUNCIL

MAY 31 1956

Moved by..... *B*

Seconded by..... *W*

GOES INTO EFFECT

Recorded on Film Roll
No..... 114 55

00780

ORDINANCE NO. 7020 (New Series)

AN ORDINANCE ESTABLISHING THE GRADE OF THE ALLEY LYING WESTERLY OF, AND CONTIGUOUS TO LOTS 1 TO 27 INCLUSIVE BLOCK J MONTECELLO, ACCORDING TO MAP NO. 1154 ON FILE IN THE OFFICE OF THE COUNTY RECORDER OF SAN DIEGE COUNTY, CALIFORNIA, MAP NO. 1476 ON FILE IN THE OFFICE OF SAID COUNTY RECORDER AND MAP NO. 2104 ON FILE IN THE OFFICE OF SAID COUNTY RECORDER, BETWEEN A LINE DRAWN AT RIGHT ANGLES WESTERLY FROM THE EASTERLY LINE OF SAID ALLEY FROM A POINT ON THE EASTERLY LINE OF SAID ALLEY DISTANT 320.00 FEET NORTHERLY FROM THE INTERSECTION OF THE EASTERLY LINE OF SAID ALLEY WITH THE NORTHERLY LINE OF EL CAJON BOULEVARD AND THE SOUTHERLY LINE OF MOIROE AVENUE.

BE IT ORDAINED By the Council of the City of San Diego, California,
as follows:

SECTION I. That the grade of the Alley lying westerly of and contiguous to Lots 1 to 27 inclusive, Block J Montecello, according to Map No. 1154 on file in the office of the County Recorder of San Diego County, California, Map No. 1476 on file in the office of said County Recorder and Map no. 2104 on file in the office of said County Recorder, be, and the same is hereby established as follows:

At a point on the easterly line of said Alley distant 320.00 feet northerly from the intersection of the easterly line of said alley with the northerly line of El Cajon Boulevard the grade elevation to remain at 377.80 feet..

At a point on the easterly line of said Alley distant 40 feet northerly of the last described point, establish the grade elevation at 379.94 feet; at a point on the easterly line of said Alley distant 20 feet northerly of the last described point, establish the grade elevation at 380.40 feet; at a point on the easterly line of said Alley distant 20 feet northerly of the last described point, establish the grade elevation at 380.67 feet; at a point on the easterly line of said Alley distant 20 feet northerly of the last described point, establish the grade elevation at 380.83 feet; at a point on the easterly line of said Alley distant 20 feet northerly of the last described point, establish the grade elevation at 380.95 feet; at a point on the easterly line of said Alley distant 20 feet northerly of the last described point, establish the grade elevation at 380.95 feet; at a point on the easterly line of said Alley distant 40 feet northerly of the last described point, establish the grade elevation at 380.85 feet; at a point on the easterly line of said Alley

distant 20 feet northerly of the last described point, establish the grade elevation at 380.75 feet; at a point on the easterly line of said Alley distant 20 feet northerly of the last described point, establish the grade elevation at 380.55 feet; at a point on the easterly line of said Alley distant 40 feet northerly of the last described point, establish the grade elevation at 380.05 feet; at a point on the easterly line of said Alley distant 20 feet northerly of the last described point, establish the grade elevation at 379.72 feet; at a point on the easterly line of said Alley distant 20 feet northerly of the last described point, establish the grade elevation at 379.22 feet; at a point on the easterly line of said Alley distant 70 feet northerly of the last described point, establish the grade elevation at 377.18 feet; at a point on the easterly line of said Alley distant 20 feet northerly of the last described point, establish the grade elevation at 376.85 feet; at a point on the easterly line of said Alley distant 70 feet northerly of the last described point, establish the grade elevation at 376.09 feet; at a point on the easterly line of said Alley distant 26.39 feet, more or less northerly of the last described point, said point being the intersection of the easterly line of said Alley with the southerly line of Monroe Avenue, establish the grade elevation at 375.34 feet. At the intersection of the westerly line of said Alley with a line drawn at right angles westerly from the easterly line of said Alley from a point on the easterly line of said Alley distant 320.00 feet northerly from the intersection of the easterly line of said alley with the northerly line of El Cajon Boulevard the grade elevation to remain at 377.60 feet.

At a point on the westerly line of said Alley distant 40 feet; northerly of the last named point, establish the grade elevation at 379.64 feet; at a point on the westerly line of said Alley distant 20 feet northerly of the last named point, establish the grade elevation at 380.10 feet; at a point on the westerly line of said Alley distant 20 feet northerly of the last named point, establish the grade elevation at 380.37 feet; at a point on the westerly line of said Alley distant 20 feet northerly of the last named point, establish the grade elevation at 380.53 feet; at a point on the westerly line of said

Alley distant 20 feet northerly of the last named point, establish the grade elevation at 380.65 feet; at a point on the westerly line of said Alley distant 20 feet northerly of the last named point, establish the grade elevation at 380.65 feet; at a point on the westerly line of said Alley distant 40 feet northerly of the last named point, establish the grade elevation at 380.55 feet; at a point on the westerly line of said Alley distant 20 feet northerly of the last named point, establish the grade elevation at 380.45 feet; at a point on the westerly line of said Alley distant 20 feet northerly of the last named point, establish the grade elevation at 380.25 feet; at a point on the westerly line of said Alley distant 40 feet northerly of the last named point, establish the grade elevation at 379.75 feet; at a point on the westerly line of said Alley distant 20 feet northerly of the last named point, establish the grade elevation at 379.42 feet; at a point on the westerly line of said Alley distant 20 feet northerly of the last named point, establish the grade elevation at 378.92 feet; at a point on the westerly line of said Alley distant 70 feet northerly of the last named point, establish the grade elevation at 376.88 feet; at a point on the westerly line of said Alley distant 20 feet northerly of the last named point, establish the grade elevation at 376.30 feet; at a point on the westerly line of said Alley distant 96.39 feet, more or less, northerly of the last named point, said point being the intersection of the westerly line of said Alley with the southerly line of Monroe Avenue, establish the grade elevation at 375.40 feet.

SECTION 2. And the grade of said Alley between the points hereinbefore mentioned, shall have a uniform ascent and descent; all of said grade elevations to be established are in relation to the datum line of levels as fixed by Section 62.01 and Section 62.02 of the San Diego Municipal Code of said City.

SECTION 3. This Ordinance shall take effect and be in force on the thirty-first day from and after its passage.

Approved as to from:

J. F. DU PAUL
City Attorney

By Alan W. Lusk
Deputy City Attorney

Presented by

A. K. Figg
City Engineer
B. W. Campbell
City Manager

00786

I HEREBY CERTIFY that the money required for the appropriation made and/or indebtedness and/or obligation incurred by reason of the provisions of the foregoing ordinance is in the Treasury, and that it is otherwise unencumbered.

Dated

Auditor and Comptroller of The City of San Diego, California

By.....Deputy.

Passed and adopted by the Council of the City of San Diego, California, this 31st day of May, 1956

....., by the following vote, to-wit:

YEAS—Councilmen:.....Burgener, Williams, Schneider, Kerrigan, Evenson, Mayor Dail

NAYS—Council men None

ABSENT—Council man Curran

Charles Dail Mayor of The City of San Diego, California

FRED W. SICK

City Clerk of The City of San Diego, California



By.....Helen M. Willig Deputy.

I HEREBY CERTIFY that the foregoing ordinance was not finally passed until six calendar days had elapsed between the day of its introduction and the day of its final passage, to-wit, on the..... day of....., 195....., and on the..... day of....., 195.....

I FURTHER CERTIFY that said ordinance was read in full prior to its final passage.

I FURTHER CERTIFY that the reading of said ordinance in full prior to its final passage was dispensed with by a vote of not less than four members of the Council, and that there was available for the consideration of each member of the Council prior to the day of its final passage a written or printed copy of said ordinance.

..... City Clerk of The City of San Diego, California



By.....Deputy.

I HEREBY CERTIFY that the foregoing ordinance was passed on the day of its introduction, to-wit, on the 31st day of May, 1956, said ordinance being of the kind and character authorized for passage on its introduction by Section 16 of the Charter.

I FURTHER CERTIFY that the final reading of said ordinance was in full.

I FURTHER CERTIFY that the reading of said ordinance in full was dispensed with by a vote of not less than four members of the Council, and that there was available for the consideration of each member of the Council prior to the day of its passage a written or printed copy of said ordinance.

REC'D MAY 31 1956

FRED W. SICK

City Clerk of The City of San Diego, California



By.....Helen M. Willig Deputy.

A.M.E.

535816

DOCUMENT No.....

Date..... MAY 31 1956

OFFICE OF THE CITY CLERK
SAN DIEGO, CALIFORNIA

7020

ORDINANCE No.

Estab. grade of Alley lying
Westerly of Lots 1 to 27,
Block J, Montecello.

INTRODUCED

MAY 31 1956

Moved by..... B

Seconded by..... K

ADOPTED BY COUNCIL

MAY 31 1956

Moved by..... B

Seconded by..... K

GOES INTO EFFECT

Recorded on Film Roll 114 56
No.....

00783

ORDINANCE NO. 7021 (New Series)

AN ORDINANCE OF THE CITY OF SAN DIEGO, CALIFORNIA,
CHANGING THE NAME OF A PORTION OF DEAUVILLE STREET
TO RANCHO HILLS DRIVE

BE IT ORDAINED By the Council of the City of San Diego,
California, as follows:

SECTION 1. That the name of that portion of Deauville Street
lying between Sea Breeze Drive and the northeasterly prolongation of
the northwesterly line of Lot 7, Block 52, Paradise Hills Unit No. 3
(file Map No. 2101) be, and the same is hereby changed to RANCHO HILLS
DRIVE.

SECTION 2. That this ordinance shall take effect and be in
force on the thirty-first day from and after its passage.

Approved as to form:

J. F. DU PAUL
City Attorney


By Mark A. Anderson
Deputy City Attorney


Recommended by [Signature]
For City Planning Commission

Presented by A.K. Fozzy
City Engineer

Recommended by O.W. Campbell
City Manager

Recommended by H.E. Courser, chief
For City Fire Department

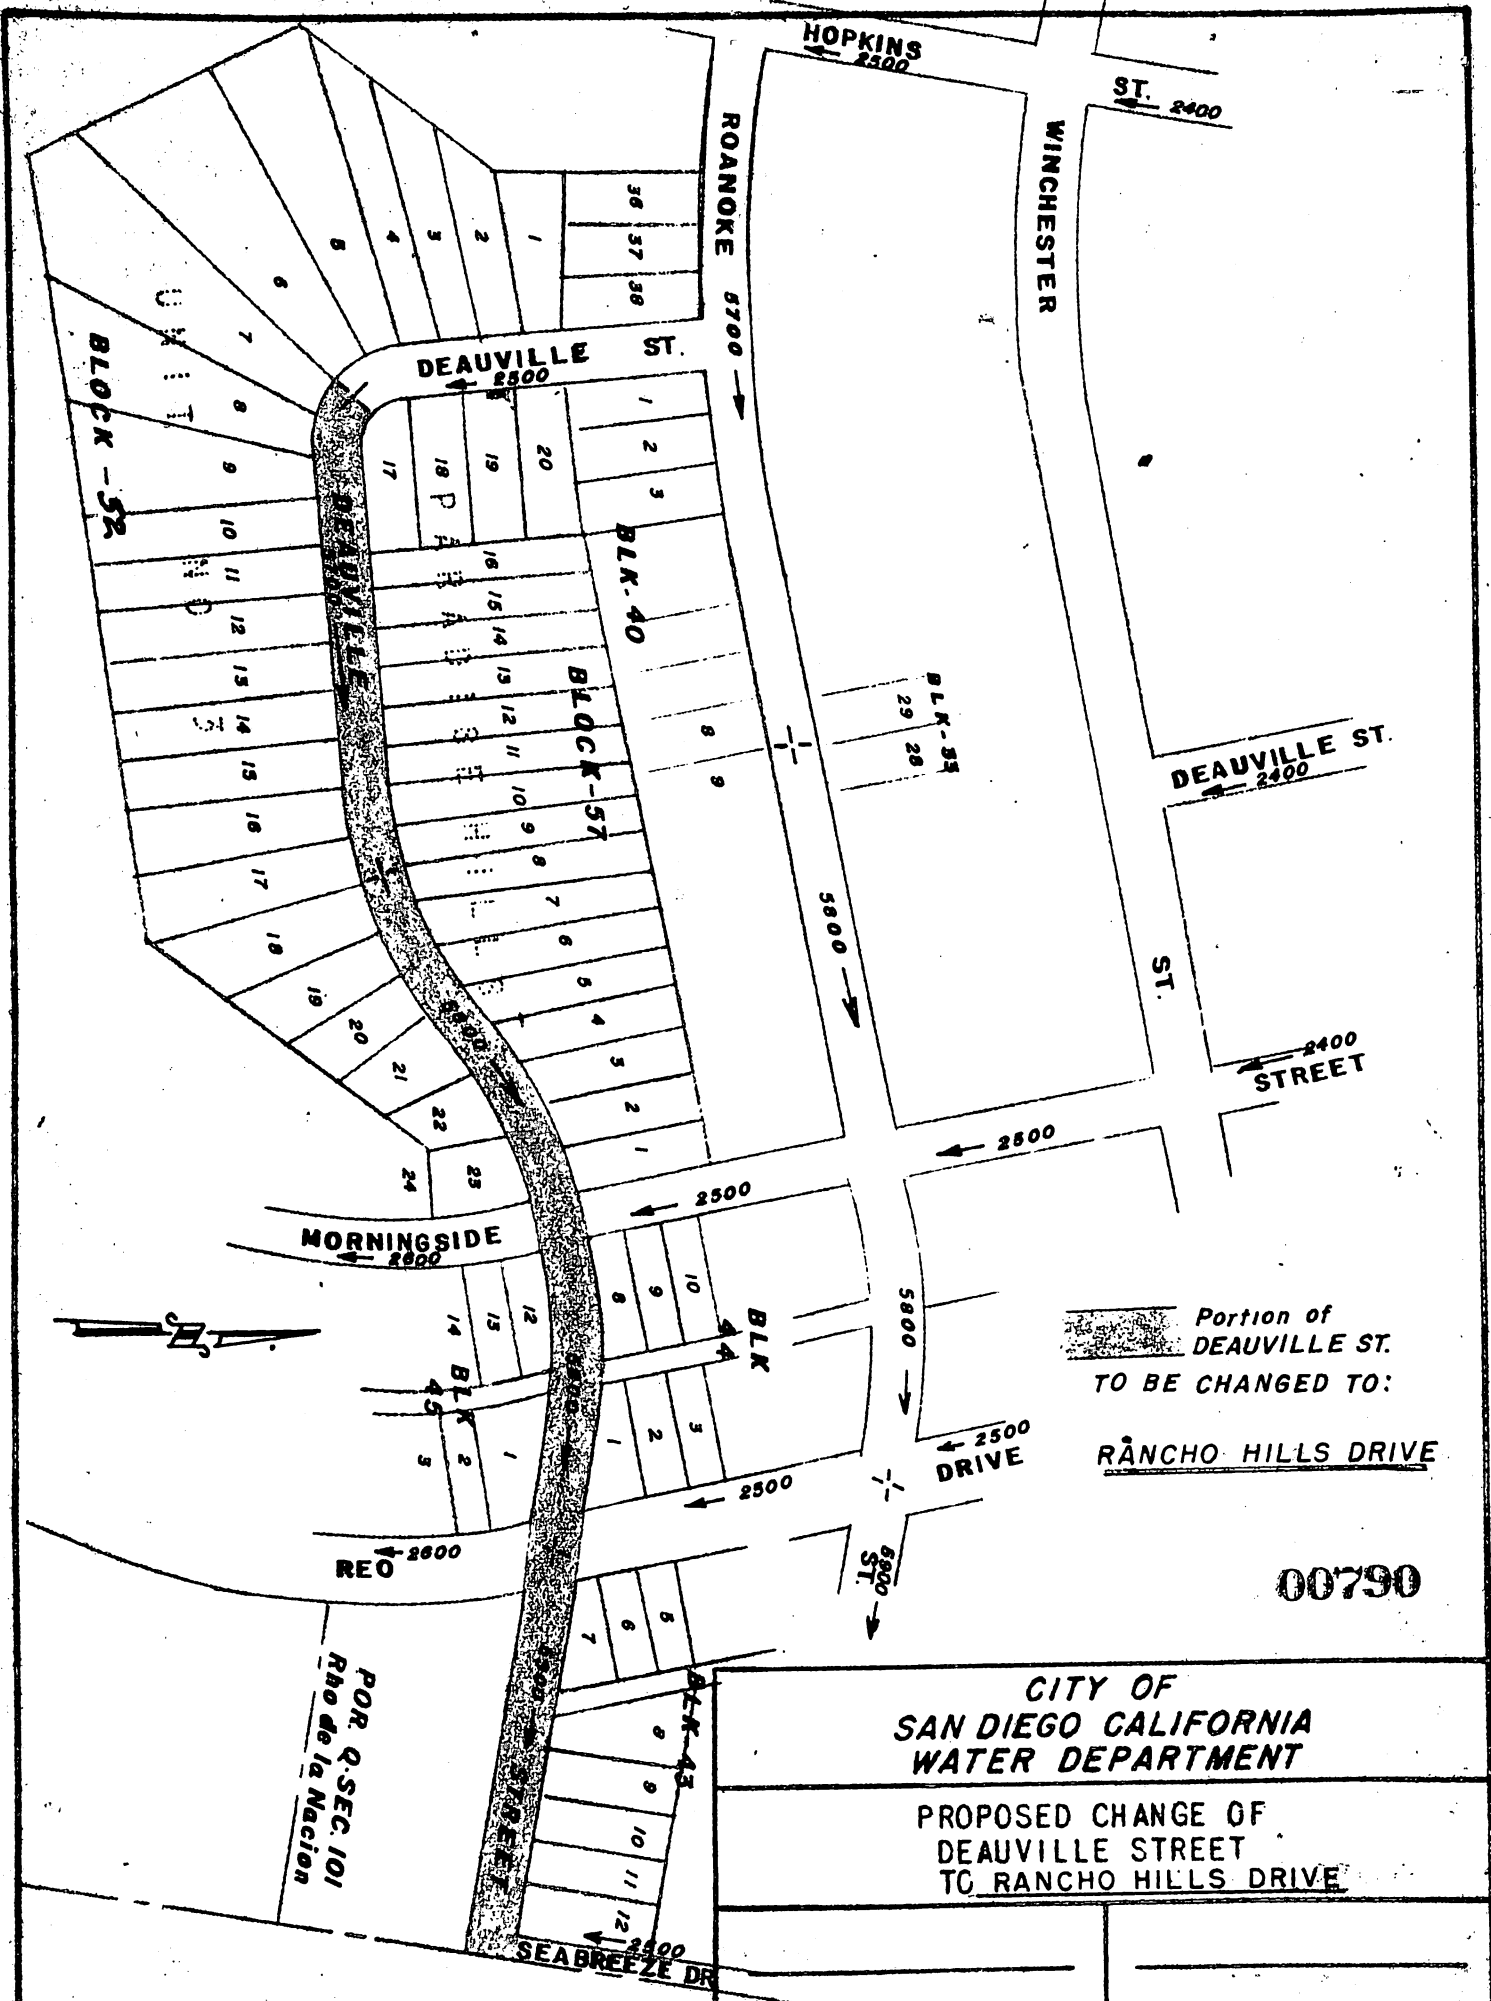

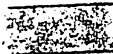 Portion of
 DEAUVILLE ST.
 TO BE CHANGED TO:
RANCHO HILLS DRIVE

00790

CITY OF
 SAN DIEGO CALIFORNIA
 WATER DEPARTMENT

PROPOSED CHANGE OF
 DEAUVILLE STREET
 TO RANCHO HILLS DRIVE

Drawn: Rytka Checked:

Scale: 1" = 200'

Date: 9-1-55

I HEREBY CERTIFY that the money required for the appropriation made and/or indebtedness and/or obligation incurred by reason of the provisions of the foregoing ordinance is in the Treasury, and that it is otherwise unencumbered.

Dated.....

Auditor and Comptroller of The City of San Diego, California

By..... Deputy.

Passed and adopted by the Council of the City of San Diego, California, this 6th day of June, 1956, by the following vote, to-wit:

YEAS—Councilmen: Burgener, Williams, Schneider, Curran, Mayor Dail

NAYS—Councilmen None

ABSENT—Councilmen Kerrigan, Evanson

Charles Dail
Mayor of The City of San Diego, California

FRED W. SICK
City Clerk of The City of San Diego, California



By *Helen M. Willig* Deputy.

I HEREBY CERTIFY that the foregoing ordinance was not finally passed until six calendar days had elapsed between the day of its introduction and the day of its final passage, to-wit, on the 29th day of May, 1956, and on the 6th day of June, 1956.

~~I FURTHER CERTIFY that said ordinance was read in full prior to its final passage.~~

I FURTHER CERTIFY that the reading of said ordinance in full prior to its final passage was dispensed with by a vote of not less than four members of the Council, and that there was available for the consideration of each member of the Council prior to the day of its final passage a written or printed copy of said ordinance.

FRED W. SICK
City Clerk of The City of San Diego, California



By *Helen M. Willig* Deputy.

I HEREBY CERTIFY that the foregoing ordinance was passed on the day of its introduction, to-wit, on the day of 1956, said ordinance being of the kind and character authorized for passage on its introduction by Section 16 of the Charter.

I FURTHER CERTIFY that the final reading of said ordinance was in full.

I FURTHER CERTIFY that the reading of said ordinance in full was dispensed with by a vote of not less than four members of the Council, and that there was available for the consideration of each member of the Council prior to the day of its passage a written or printed copy of said ordinance.

City Clerk of The City of San Diego, California



By..... Deputy.

535689

DOCUMENT No.....

Date..... **MAY 28 1956**

OFFICE OF THE CITY CLERK
SAN DIEGO, CALIFORNIA

ORDINANCE No. **7021**

.....Changing name of Deauville
.....Street to Rancho Hills Drive.
.....
.....

INTRODUCED
MAY 28 1956

Moved by..... *E*

Seconded by..... *W*

ADOPTED BY COUNCIL

JUN 6 1956

Moved by..... *C*

Seconded by..... *W*

GOES INTO EFFECT

Recorded on Film Roll
No..... **114 104**

00788

Affidavit of Publication

\$14.41

STATE OF CALIFORNIA,
COUNTY OF SAN DIEGO, }
CITY OF SAN DIEGO. } SS.

In the matter of the publication of..... ORDINANCE NO...
7021 (NEW SERIES)..... DEAUVILLE STREET CHANGED
TO RANCHO HILLS DRIVE

J. A. Denton, being duly sworn, deposes and says: That
he is a resident of the County of San Diego, State of
California, over twenty-one years of age, and not interested
as a party or otherwise in the above-named matter.

That he is the principal clerk of the printers of The
San Diego Union, a newspaper published daily in the City
of San Diego, County of San Diego, State of California,
and of general circulation in said City; that as such principal
clerk he has charge of all the advertisements published
in said newspaper; that the said..... ORDINANCE.....

of which the annexed clipping is a copy, has been published
in said newspaper for the period of..... ONE (1).....

days, to-wit: upon the..... 15th.....

days of..... JUNE....., 19 56, and upon the

..... days of.....
19....., and that said publication was made in the said
newspaper proper, and not in a supplement thereof.

..... J. A. Denton
Subscribed and sworn to before me, this 22nd
day of June, A.D. 1956

..... FRED W. SICK
City Clerk of the City of San Diego, California
(Seal) By..... Edward B. Robinson
Deputy.

ORDINANCE NO. 7021
(NEW SERIES)

AN ORDINANCE OF THE CITY OF SAN DIEGO, CALIFORNIA, CHANGING THE NAME OF A PORTION OF DEAUVILLE STREET TO RANCHO HILLS DRIVE.

BE IT ORDAINED By the Council of the City of San Diego, California, as follows:

SECTION 1. That the name of that portion of Deauville Street lying between Sea Breeze Drive and the northeasterly prolongation of the northwesterly line of Lot 7, Block 52, Paradise Hills Unit No. 3 (file Map No. 2101) be, and the same is hereby changed to RANCHO HILLS DRIVE.

SECTION 2. That this ordinance shall take effect and be in force on the thirty-first day from and after its passage.

Passed and adopted by the Council of the City of San Diego, California, this 6th day of June, 1956, by the following vote, to-wit:

YEAS—Councilmen: Burgener, Williams, Schneider, Curran, Mayor Dall.
NAYS—Councilmen: None.
ABSENT—Councilmen: Kerrigan, Evenson.

CHARLES C. DALL,
Mayor of The City of San Diego, California.
FRED W. SICK,
City Clerk of The City of San Diego, California.
(SEAL) By HELEN M. WILLIG, Deputy.

I HEREBY CERTIFY that the foregoing ordinance was not finally passed until six calendar days had elapsed between the day of its introduction and the day of its first passage, to-wit, on the 29th day of May, 1956, and on the 6th day of June, 1956.

I FURTHER CERTIFY that the reading of said ordinance in full prior to its final passage was dispensed with by a vote of not less than four members of the Council, and that there was available for the consideration of each member of the Council prior to the day of its final passage a written or printed copy of said ordinance.

FRED W. SICK,
City Clerk of The City of San Diego, California.
(SEAL) By HELEN M. WILLIG, Deputy.
6/15

DOCUMENT NO. 536862

Filed JUN 22 1956

City Clerk.

By Deputy.

Affidavit of Publication
OF

.....
.....
.....
.....
.....
.....
.....
.....
.....
.....

ORDINANCE NO. 7022 (New Series)

AN ORDINANCE OF THE CITY OF SAN DIEGO, CALIFORNIA, CHANGING
THE NAME OF VIA BARRANCA TO AVENIDA MIROLA

BE IT ORDAINED By the Council of the City of San Diego, California,
as follows:

SECTION 1. That the name of Via Barranca lying between Avenida
Mirola and Avenida La Reina, be and the same is hereby changed to AVENIDA
MIROLA.

SECTION 2. That this ordinance shall take effect and be in force
on the thirty-first day from and after its passage.

Approved as to form:

J. F. DU PAUL
City Attorney

By Monah A. Andrew
Deputy City Attorney

Recommended by J.P. Bunker
For City Planning Commission

Presented by


A.L. Fugate
City Engineer

Recommended by

O.W. Campbell
City Manager

Recommended by

H.E. Coursey, chief
For City Fire Department

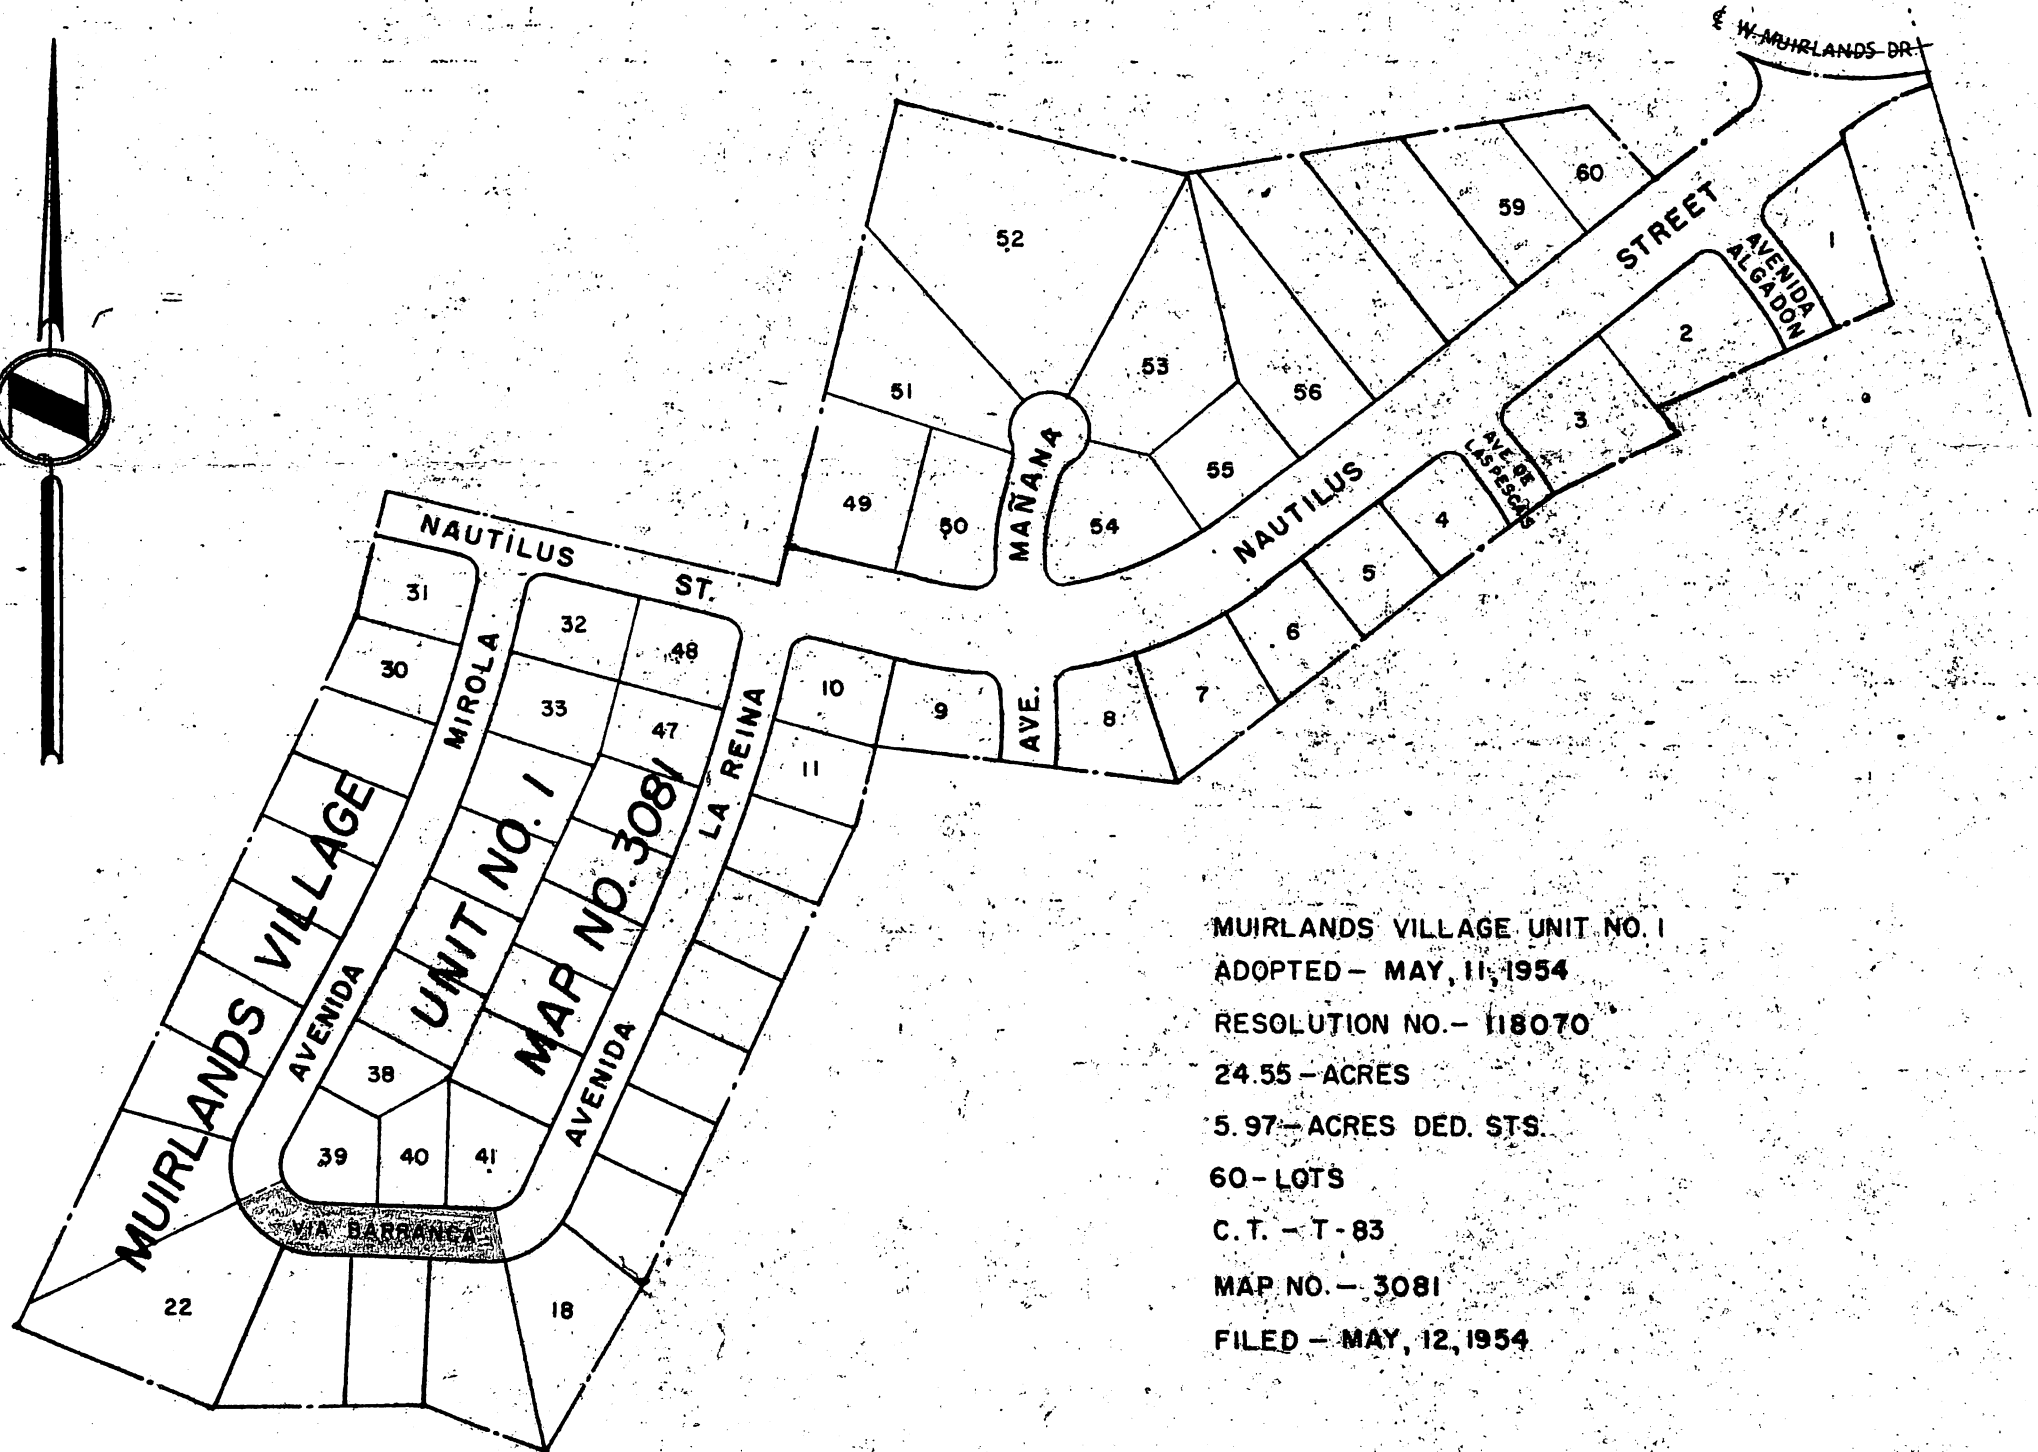

MUIRLANDS VILLAGE UNIT NO. 1
ADOPTED - MAY, 11, 1954
RESOLUTION NO. - 118070
24.55 - ACRES
5.97 - ACRES DED. STS.
60 - LOTS
C.T. - T-83
MAP NO. - 3081
FILED - MAY, 12, 1954

00796

3081

I HEREBY CERTIFY that the money required for the appropriation made and/or indebtedness and/or obligation incurred by reason of the provisions of the foregoing ordinance is in the Treasury, and that it is otherwise unencumbered.

Dated.....

Auditor and Comptroller of The City of San Diego, California

By.....Deputy.

Passed and adopted by the Council of the City of San Diego, California, this 6th day of June, 1956, by the following vote, to-wit:

YEAS—Councilmen: Burgener, Williams, Schneider, Curran, Mayor Dail

NAYS—Council men None

ABSENT—Councilmen Kerrigan, Evenson

Charles Dail
Mayor of The City of San Diego, California

FRED W. SICK

City Clerk of The City of San Diego, California



By *Helen M. Willig* Deputy.

I HEREBY CERTIFY that the foregoing ordinance was not finally passed until six calendar days had elapsed between the day of its introduction and the day of its final passage, to-wit, on the 29th day of May, 1956, and on the 6th day of June, 1956.

~~I FURTHER CERTIFY that said ordinance was read in full prior to its final passage.~~

I FURTHER CERTIFY that the reading of said ordinance in full prior to its final passage was dispensed with by a vote of not less than four members of the Council, and that there was available for the consideration of each member of the Council prior to the day of its final passage a written or printed copy of said ordinance.

FRED W. SICK

City Clerk of The City of San Diego, California



By *Helen M. Willig* Deputy.

I HEREBY CERTIFY that the foregoing ordinance was passed on the day of its introduction, to-wit, on the day of 195, said ordinance being of the kind and character authorized for passage on its introduction by Section 16 of the Charter.

I FURTHER CERTIFY that the final reading of said ordinance was in full.

I FURTHER CERTIFY that the reading of said ordinance in full was dispensed with by a vote of not less than four members of the Council, and that there was available for the consideration of each member of the Council prior to the day of its passage a written or printed copy of said ordinance.

City Clerk of The City of San Diego, California



By.....Deputy.

277.2

535690

DOCUMENT No.....

Date **MAY 28 1956**

OFFICE OF THE CITY CLERK
SAN DIEGO, CALIFORNIA

ORDINANCE No. **7022**

Changing name of Via Barranca to
Avenida Mirola.

INTRODUCED
MAY 29 1956

Moved by **B**

Seconded by **C**

ADOPTED BY COUNCIL

JUN 6 1956

Moved by **S**

Seconded by **W**

GOES INTO EFFECT

Recorded on Film Roll **114 105**
No.....

00794

Affidavit of Publication

\$ 14.41

Affidavit of Publication of

STATE OF CALIFORNIA,
COUNTY OF SAN DIEGO,
CITY OF SAN DIEGO. } SS.

In the matter of the publication of ORDINANCE NO
7022 (NEW SERIES) VIA BARRANCA CHANGED TO
AVENIDA MIROLA

J. A. Denton, being duly sworn, deposes and says: That he is a resident of the County of San Diego, State of California, over twenty-one years of age, and not interested as a party or otherwise in the above-named matter.

That he is the principal clerk of the printers of The San Diego Union, a newspaper published daily in the City of San Diego, County of San Diego, State of California, and of general circulation in said City; that as such principal clerk he has charge of all the advertisements published in said newspaper; that the said ORDINANCE


of which the annexed clipping is a copy, has been published in said newspaper for the period of ONE (1) days, to-wit: upon the 15th

day~~s~~ of JUNE, 1956, and upon the

 days of , 19 , and that said publication was made in the said newspaper proper, and not in a supplement thereof.

J. A. Denton
Subscribed and sworn to before me, this 22nd
day of June, A.D. 1956

FRED W. SICK
City Clerk of the City of San Diego, California
(Seal) By Edna B. Robinson
Deputy.

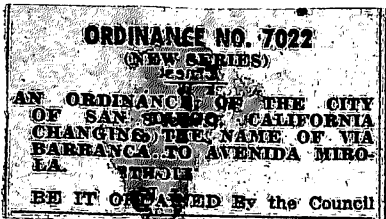

of the City of San Diego, California as follows:
SECTION 1. That the name of Via Barranca lying between Avenida Mirola and Avenida La Reina, be and the same is hereby changed to AVENIDA MIROLA.
SECTION 2. That this ordinance shall take effect and be in force on the thirty-first day from and after its passage.
Passed and adopted by the Council of the City of San Diego, California, this 6th day of June, 1956, by the following vote, to-wit:
YEAS—Councilmen: Burgener, Williams, Schneider, Curran, Mayor DeHaven.
NAYS—Councilmen: None.
ABSENT—Councilmen: Karkhan, Evenson.
CHARLES C. DALL,
Mayor of The City of San Diego, California.
FRED W. SICK,
City Clerk of The City of San Diego, California.
(SEAL) By HELEN M. WILLIG, Deputy.
I HEREBY CERTIFY that the foregoing ordinance was not finally passed until six calendar days had elapsed between the day of its introduction and the day of its final passage, to-wit, on the 29th day of May, 1956, and on the 6th day of June, 1956.
I FURTHER CERTIFY that the reading of said ordinance in full prior to its final passage was dispensed with a vote of not less than four members of the Council, and that there was available for the consideration of each member of the Council prior to the day of its final passage a written or printed copy of said ordinance.
FRED W. SICK,
City Clerk of The City of San Diego, California.
(SEAL) By HELEN M. WILLIG, Deputy.
6/15

536861

DOCUMENT NO.

Filed JUN 22 1956

.....
City Clerk.

By
Deputy.

.....
Affidavit of Publication

OF

.....
.....
.....
.....
.....
.....
.....
.....
.....
.....

ORDINANCE NO. 7023
(New Series)

AN ORDINANCE APPROPRIATING THE SUM OF \$ 5,000.00
OUT OF THE UNAPPROPRIATED BALANCE FUND OF THE CITY
OF SAN DIEGO FOR THE PURPOSE OF PROVIDING FUNDS FOR
PAYMENT OF SERVICES OF LEIGH FISCHER, CONSULTANT.

BE IT ORDAINED, By the Council of The City of San Diego,
as follows:

Section 1. That the sum of Five Thousand Dollars (\$5,000.00)
be, and the same is hereby set aside and appropriated out of
the Unappropriated Balance Fund of The City of San Diego, for
the purpose only and exclusively of providing funds in addition
to those heretofore set aside and appropriated to pay for the
services of Leigh Fischer, consultant on air transportation and
aeronautical activities in the vicinity of San Diego.

Section 2. This ordinance shall take effect and be in
force on the thirty-first day from and after its passage.

Presented by

O.W. Campbell

Approved as

to form by J. F. DuPAUL, City Attorney,

By

Joseph E. Ray
Deputy City Attorney

00801

I HEREBY CERTIFY that the money required for the appropriation made and/or indebtedness and/or obligation incurred by reason of the provisions of the foregoing ordinance is in the Treasury, and that it is otherwise unencumbered.

Dated May 31, 1956

John S. Zuilken
Auditor and Comptroller of The City of San Diego, California

By R. Gerwig Deputy.

Passed and adopted by the Council of the City of San Diego, California, this 6th day of June, 1956, by the following vote, to-wit:

YEAS—Councilmen: Burgener, Williams, Schneider, Curran, Mayor Dail

NAYS—Council men None

ABSENT—Councilmen Kerrigan, Evensen

Charles Dail
Mayor of The City of San Diego, California

FRED W. SICK
City Clerk of The City of San Diego, California



By Helen M. Ullig Deputy.

I HEREBY CERTIFY that the foregoing ordinance was not finally passed until six calendar days had elapsed between the day of its introduction and the day of its final passage, to-wit, on the _____ day of _____, 195____, and on the _____ day of _____, 195____.

I FURTHER CERTIFY that said ordinance was read in full prior to its final passage.

I FURTHER CERTIFY that the reading of said ordinance in full prior to its final passage was dispensed with by a vote of not less than four members of the Council, and that there was available for the consideration of each member of the Council prior to the day of its final passage a written or printed copy of said ordinance.

City Clerk of The City of San Diego, California



By _____ Deputy.

I HEREBY CERTIFY that the foregoing ordinance was passed on the day of its introduction, to-wit, on the 6th day of June, 1956, said ordinance being of the kind and character authorized for passage on its introduction by Section 16 of the Charter.

~~I FURTHER CERTIFY that the final reading of said ordinance was in full.~~

I FURTHER CERTIFY that the reading of said ordinance in full was dispensed with by a vote of not less than four members of the Council, and that there was available for the consideration of each member of the Council prior to the day of its passage a written or printed copy of said ordinance.

FRED W. SICK
City Clerk of The City of San Diego, California

By Helen M. Ullig Deputy.



2-157-172

535993

DOCUMENT No.

Date JUN 4 - 1956

OFFICE OF THE CITY CLERK
SAN DIEGO, CALIFORNIA

7023

ORDINANCE No.

Appr. \$5,000.00 ~~from~~ Unappr.

Balance Fund for services of
Leigh Fischer, Consultant on
air transportation.

INTRODUCED

JUN 6 1956

Moved by W

Seconded by S

ADOPTED BY COUNCIL

JUN 6 1956

Moved by W

Seconded by S

GOES INTO EFFECT

Recorded on Film Roll

No. 11A 106

00800

ORDINANCE NO. 7021 (New Series)

AN ORDINANCE ESTABLISHING THE GRADE OF THE ALLEYS IN CATALINA TERRACE IN THE CITY OF SAN DIEGO, CALIFORNIA: THE ALLEY RUNNING SOUTHWESTERLY AND NORTHEASTERLY IN SAID CATALINA TERRACE ACCORDING TO MAP 1883 ON FILE IN THE OFFICE OF THE COUNTY RECORDER OF SAN DIEGO COUNTY, CALIFORNIA, BETWEEN THE NORTHEASTERLY LINE OF NARRAGANSETT AVENUE AND THE SOUTHWESTERLY LINE OF NIAGARA AVENUE. THE ALLEY RUNNING NORTHWESTERLY AND SOUTHEASTERLY IN SAID CATALINA TERRACE, ACCORDING TO MAP 1883, ON FILE IN THE OFFICE OF THE COUNTY RECORDER OF SAN DIEGO, COUNTY CALIFORNIA, BETWEEN THE NORTHWESTERLY LINE OF THE SOUTHWESTERLY AND NORTHEASTERLY ALLEY IN SAID CATALINA TERRACE AND A LINE PARALLEL TO AND DISTANT 180 FEET NORTHWESTERLY THEREFROM.

BE IT ORDAINED By the Council of the City of San Diego, California, as follows:

SECTION I. That the grade of the Alley running southwesterly and northeasterly in said Catalina Terrace, according to map 1883, on file in the office of the County Recorder of San Diego County, California between the northeasterly line of Narragansett Avenue and the southwesterly line of Niagara Avenue be, and the same is hereby established as follows:

At the intersection of the northwesterly line of said Alley with the northeasterly line of Narragansett Ave, establish the grade elevation at 166.22 feet.

At a point on the northwesterly line of said Alley distant 20 feet northeasterly of the last described point, establish the grade elevation at 166.15 feet; at a point on the northwesterly line of said Alley distant 260 feet northeasterly of the last described point, establish the grade elevation at 166.93 feet; at a point on the northwesterly line of said Alley distant 20 feet more or less, northeasterly of the last named point, said point being the intersection of the northwesterly line of said Alley with the southwesterly line of Niagara Ave., establish the grade elevation at 166.71 feet.

At the intersection of the southeasterly line of said alley with the northeasterly line of Narragansett Avenue, establish the grade elevation at 165.39 feet.

At a point on the southeasterly line of said Alley distant 20 feet northeasterly of the last named point, establish the grade elevation at 165.90 feet; at a point on the southeasterly line of said Alley distant 260 feet northeasterly of the last named point, establish the grade elevation at 166.68 feet.

At a point on the southeasterly line of said Alley distant 20 feet, more or less northeasterly of the last named point, said point being the intersection of the southeasterly line of said Alley with the southwesterly line of Niagara Avenue, establish the grade elevation at 166.46 feet.

SECTION II. That the grade of the Alley running northwesterly and southeasterly in said Catalina Terrace, according to map 1883, on file in the office of the County Recorder of San Diego County, California, between the northwesterly line of the southwesterly and northeasterly Alley in said Catalina Terrace and a line parallel to and distant 180 feet northwesterly therefrom be, and the same is hereby established as follows:

At the intersection of the westerly line of said alley with the northwesterly line of said southwesterly and northeasterly Alley, establish the grade elevation at 166.48 feet.

At a point on the southwesterly line of said Alley distant 14.14 feet northerly of the last described point, establish the grade elevation at 168.14 feet; at a point on the southwesterly line of said Alley distant 20 feet northwesterly of the last described point, establish the grade elevation at 171.03 feet; At a point on the southwesterly line of said Alley distant 20 feet northwesterly of the last described point, establish the grade elevation at 173.28 feet; at a point on the southwesterly line of said Alley distant 130 feet northwesterly of the last described point, establish the grade elevation at 185.70 feet.

At the intersection of the northerly line of said alley with the northwesterly line of said southwesterly and northeasterly Alley, establish the grade elevation at 166.60 feet.

At a point on the northeasterly line of said Alley distant 14.14 feet westerly of the last named point, establish the grade elevation at 168.14 feet; at a point on the northeasterly line of said Alley distant 20 feet northwesterly of the last named point, establish the grade elevation at 171.03 feet; at a point on the northeasterly line of said Alley distant 20 feet northwesterly of the last named point, establish the grade elevation at 173.28 feet; at a point on the northeasterly line of said Alley distant 130 feet northwesterly of the last named point, establish the grade elevation

at 135.70 feet.

SECTION III. And the grade of said Alleys between the points hereinbefore mentioned, shall have a unifrom ascent and descent; all of said grade elevations to be established are in relation to the datum line of levels as fixed by Section 62.01 and Section 62.02 of the San Diego Municipal Code of said City.

SECTION IV. This Ordinance shall take effect and be in force on the thirty-first day from and after its passage.

Approved as to Form:

J. F. DU PAUL
City Attorney

By Alan M. Frestone
Deputy City Attorney

Presented by A. K. Fogg
City Engineer
O. W. Campbell Jr.
City Manager

I HEREBY CERTIFY that the money required for the appropriation made and/or indebtedness and/or obligation incurred by reason of the provisions of the foregoing ordinance is in the Treasury, and that it is otherwise unencumbered.

Dated.....

Auditor and Comptroller of The City of San Diego, California

By..... Deputy.

Passed and adopted by the Council of the City of San Diego, California, this 6th day of

June, 1956, by the following vote, to-wit:

YEAS—Councilmen: Burgener, Williams, Schneider, Curran, Mayor Dail

NAYS—Councilmen None

ABSENT—Councilmen Kerrigan, Evenson

Charles Dail
Mayor of The City of San Diego, California

FRED W. SICK

City Clerk of The City of San Diego, California



By *Helen M. Wilbig* Deputy.

~~I HEREBY CERTIFY that the foregoing ordinance was not finally passed until six calendar days had elapsed between the day of its introduction and the day of its final passage, to-wit, on the day of 195, and on the day of 195.~~

~~I FURTHER CERTIFY that said ordinance was read in full prior to its final passage.~~

~~I FURTHER CERTIFY that the reading of said ordinance in full prior to its final passage was dispensed with by a vote of not less than four members of the Council, and that there was available for the consideration of each member of the Council prior to the day of its final passage a written or printed copy of said ordinance.~~

City Clerk of The City of San Diego, California



By..... Deputy.

I HEREBY CERTIFY that the foregoing ordinance was passed on the day of its introduction, to-wit, on the 6th day of June, 1956, said ordinance being of the kind and character authorized for passage on its introduction by Section 16 of the Charter.

~~I FURTHER CERTIFY that the final reading of said ordinance was in full.~~

I FURTHER CERTIFY that the reading of said ordinance in full was dispensed with by a vote of not less than four members of the Council, and that there was available for the consideration of each member of the Council prior to the day of its passage a written or printed copy of said ordinance.

FRED W. SICK

City Clerk of The City of San Diego, California



By *Helen M. Wilbig* Deputy.

J. W. ...

535994

DOCUMENT No.

Date JUN 4 1956
OFFICE OF THE CITY CLERK
SAN DIEGO, CALIFORNIA

7024

ORDINANCE No.

Establishing the grade of Alleys
.....
in Catalina Terrace. (In the
.....
vicinity of Narragansett Avenue
.....
and Niagara Avenue.)
.....

INTRODUCED

JUN 6 1956

Moved by W

Seconded by S

ADOPTED BY COUNCIL

JUN 6 1956

Moved by W

Seconded by S

GOES INTO EFFECT

Recorded on Film Roll 114 107
No.

00803

*Repealed by
Ord. 7156
MS.*

ORDINANCE NO. 7025
(New Series)

AN ORDINANCE AUTHORIZING THE CITY MANAGER TO EXECUTE A LEASE COVERING A PORTION OF PUEBLO LOT 1316 OF THE PUEBLO LANDS OF SAN DIEGO.

BE IT ORDAINED by the Council of The City of San Diego as follows:

Section 1. That the City Manager of said City be, and he is hereby authorized and empowered to execute, for and on behalf of said City, a lease with THE UNITED STATES OF AMERICA of a portion of Pueblo Lot 1316 of the Pueblo Lands of San Diego lying southerly of Miramar Road, according to the map thereof made by James Pascoe in the year 1870, a copy of which map is filed as Miscellaneous Map No. 36 in the office of the County Recorder of San Diego County, California, for a term of one year, at an annual rental of \$1.00; the more particular description of the property and terms and conditions to be as set forth in said lease filed in the office of the City Clerk as Document No. 586446; which said real property has a value of \$32,000.00, as disclosed by the report of the last appraisal made by the Auditor and Comptroller, and which is being leased to the United States as a public service for the Marine Corps Rifle Range for the armed forces of the Government.

Section 2. That this ordinance shall take effect and be in force on the thirty-first day from and after its passage.

Presented by *OW Campbell* PS

Approved as to form by J. F. DuPaul, City Attorney

by *Alan M. Furdare*
Deputy City Attorney

I HEREBY CERTIFY that the money required for the appropriation made and/or indebtedness and/or obligation incurred by reason of the provisions of the foregoing ordinance is in the Treasury, and that it is otherwise unencumbered.

Dated.....

Auditor and Comptroller of The City of San Diego, California

By.....Deputy.

Passed and adopted by the Council of the City of San Diego, California, this 12th day of

June, 1956, by the following vote, to-wit:

YEAS—Councilmen: Burgener, Williams, Schneider, Kerrigan, Curran, Evenson,

Mayor Dail

NAYS—Council men None

ABSENT—Council men None

Charles B. Dail
Mayor of The City of San Diego, California

FRED W. SICK
City Clerk of The City of San Diego, California

By *Helen M. Willig* Deputy.



I HEREBY CERTIFY that the foregoing ordinance was not finally passed until six calendar days had elapsed between the day of its introduction and the day of its final passage, to-wit, on the 31st day of May, 1956, and on the 12th day of June, 1956.

~~I FURTHER CERTIFY that said ordinance was read in full prior to its final passage.~~

I FURTHER CERTIFY that the reading of said ordinance in full prior to its final passage was dispensed with by a vote of not less than four members of the Council, and that there was available for the consideration of each member of the Council prior to the day of its final passage a written or printed copy of said ordinance.

FRED W. SICK

City Clerk of The City of San Diego, California

By *Helen M. Willig* Deputy.



I HEREBY CERTIFY that the foregoing ordinance was passed on the day of its introduction, to-wit, on the day of 1956, said ordinance being of the kind and character authorized for passage on its introduction by Section 16 of the Charter.

I FURTHER CERTIFY that the final reading of said ordinance was in full.

I FURTHER CERTIFY that the reading of said ordinance in full was dispensed with by a vote of not less than four members of the Council, and that there was available for the consideration of each member of the Council prior to the day of its passage a written or printed copy of said ordinance.

City Clerk of The City of San Diego, California

By.....Deputy.



FORM 1255

0231 17 91 01 03 113

00810

6.77

535817

DOCUMENT No.....

Date..... MAY 31 1956

OFFICE OF THE CITY CLERK
SAN DIEGO, CALIFORNIA

ORDINANCE No. 7025

Auth. the City Manager to
.....
execute a lease of portion of
.....
Pueblo Lot 1316, etc.
.....
.....

INTRODUCED

MAY 31 1956

Moved by W

Seconded by B

ADOPTED BY COUNCIL

JUN 12 1956

Moved by

Seconded by

GOES INTO EFFECT

Recorded on Film Roll

No..... 114 168

00808

ORDINANCE NO. 7026 (New Series)

AN ORDINANCE ESTABLISHING THE GRADE OF THE ALLEY IN BLOCK 23, BIRD ROCK ADDITION, IN THE CITY OF SAN DIEGO, CALIFORNIA, ACCORDING TO MAP NO. 1083 ON FILE IN THE OFFICE OF THE COUNTY RECORDER OF SAN DIEGO, CALIFORNIA, BETWEEN THE NORTHERLY LINE OF COLIMA STREET AND THE SOUTHERLY LINE OF MIDWAY STREET.

BE IT ORDAINED By the Council of the City of San Diego, California, as follows:

SECTION I. That the grade of the Alley in Block 23, Bird Rock Addition, in the city Of San Diego, California, according to Map No. 1083 on file in the office of the County Recorder of San Diego, California, between the northerly line of Colima Street and the southerly line of Midway Street, be, and the same is hereby established as follows:

At the intersection of the westerly line of said Alley and the northerly line of Colima Street establish the grade elevation at 86.81 feet.

At a point on the westerly line of said Alley distant 15.60 feet northerly of the last described point, establish the grade elevation at 87.04 feet; at a point on the westerly line of said Alley distant 340 feet northerly of the last described point, establish the grade elevation at 88.79 feet; at a point on the westerly line of said Alley distant 20 feet northerly of the last described point, establish the grade elevation at 88.93 feet; at a point on the westerly line of said Alley distant 20 feet northerly of the last described point, establish the grade elevation at 89.13 feet; at a point on the westerly line of said Alley distant 170 feet northerly of the last described point, establish the grade elevation at 91.10 feet; at a point on the westerly line of said Alley distant 20 feet more or less, northerly of last described point, said point being the intersection of the westerly line of said Alley with the southerly line of Midway Street, establish the grade elevation at 91.09 feet.

At the intersection of the easterly line of said Alley and the northerly line of Colima Street, establish the grade elevation at 87.10 feet.

At a point on the easterly line of said Alley distant 24.40 feet northerly of the last named point, establish the grade elevation at 87.24 feet; at a point on the easterly line of said Alley distant 340 feet northerly of the last named point, establish the grade elevation at 88.99 feet; at a point on the easterly line of said Alley distant 20 feet northerly of the last named point, establish the grade elevation at 89.13 feet; at a point on the easterly line of said Alley distant 20 feet northerly of the last named point establish the grade elevation at 89.33 feet; at a point on the easterly line of said Alley distant 170 feet northerly of the last named point, establish the grade elevation at 91.30 feet; at a point on the easterly line of said Alley distant 15.60 feet more or less, northerly of the last described point, said point being the intersection of the easterly line of said Alley with the southerly line of Midway Street, establish the grade elevation at 91.50 feet.

SECTION 2. And the grade on said Alley between the points herein-after mentioned, shall have a uniform ascent and descent; all of said grade elevations to be established are in relation to the datum line of levels as fixed by Section 62.01 and Section 62.02 of the San Diego Municipal Code of said City.

SECTION 3. This Ordinance shall take effect and be in force on the thirty-first day from and after its passage.

Approved as to form:

J. F. DU PAUL
City Attorney

By Alan M. Sneider
Deputy City Attorney

Presented by A. L. Fogg
City Engineer

O. W. Campbell
City Manager

I HEREBY CERTIFY that the money required for the appropriation made and/or indebtedness and/or obligation incurred by reason of the provisions of the foregoing ordinance is in the Treasury, and that it is otherwise unencumbered.

Dated

Auditor and Comptroller of The City of San Diego, California

By..... Deputy.

Passed and adopted by the Council of the City of San Diego, California, this 12th day of

June, 1956, by the following vote, to-wit:

YEAS—Councilmen: Burgener, Williams, Schneider, Kerrigan, Curran, Evenson,

Mayor Dail

NAYS—Council men None

ABSENT—Council men None

Charles Dail

Mayor of The City of San Diego, California

FRED W. SICK

City Clerk of The City of San Diego, California



By *Helen M. Willig* Deputy.

I HEREBY CERTIFY that the foregoing ordinance was not finally passed until six calendar days had elapsed between the day of its introduction and the day of its final passage, to-wit, on the day of 1956, and on the day of 1956,

I FURTHER CERTIFY that said ordinance was read in full prior to its final passage.

I FURTHER CERTIFY that the reading of said ordinance in full prior to its final passage was dispensed with by a vote of not less than four members of the Council, and that there was available for the consideration of each member of the Council prior to the day of its final passage a written or printed copy of said ordinance.

City Clerk of The City of San Diego, California



By..... Deputy.

I HEREBY CERTIFY that the foregoing ordinance was passed on the day of its introduction, to-wit, on the 12th day of June, 1956, said ordinance being of the kind and character authorized for passage on its introduction by Section 16 of the Charter.

I FURTHER CERTIFY that the final reading of said ordinance was in full:

I FURTHER CERTIFY that the reading of said ordinance in full was dispensed with by a vote of not less than four members of the Council, and that there was available for the consideration of each member of the Council prior to the day of its passage a written or printed copy of said ordinance.

FRED W. SICK

City Clerk of The City of San Diego, California



By *Helen M. Willig* Deputy.

DOCUMENT No. 536284

JUN 8 - 1956

Date

OFFICE OF THE CITY CLERK
SAN DIEGO, CALIFORNIA

7026

ORDINANCE No.

Estbl. grade of Alley in

Block 23, Bird Rock Addn.

INTRODUCED

JUN 12 1956

Moved by C

Seconded by K

ADOPTED BY COUNCIL

JUN 12 1956

Moved by C

Seconded by K

GOES INTO EFFECT

Recorded on Film Roll

No. 114 169

00811

ORDINANCE NO. 7027 (New Series)

AN ORDINANCE ESTABLISHING THE GRADE OF THE ALLEY IN BLOCK 59 OCEAN BEACH, IN THE CITY OF SAN DIEGO, CALIFORNIA, ACCORDING TO MAP NO. 279 ON FILE IN THE OFFICE OF THE COUNTY RECORDER OF SAN DIEGO, CALIFORNIA, BETWEEN THE NORTHWESTERLY LINE OF CABLE STREET AND THE SOUTHEASTERLY LINE OF BACON STREET.

BE IT ORDAINED By the Council of the City of San Diego, California, as follows:

SECTION I. That the grade of the Alley in Block 59 Ocean Beach in the City of San Diego, California, according to map No. 279 on file in the office of the County Recorder of San Diego, California, between the northwesterly line of Cable street and the southeasterly line of Bacon Street be, and the same is hereby established as follows:

At the intersection of the southwesterly line of said Alley with the northwesterly line of Cable Street, establish the grade elevation at 15.51 feet.

At a point on the southwesterly line of said Alley distant 60 feet northwesterly of the last described point, establish the grade elevation at 14.52 feet; at a point on the southwesterly line of said Alley distant 20 feet northwesterly of the last described point, establish the grade elevation at 14.23 feet; at a point on the southwesterly line of said Alley distant 20 feet northwesterly of the last described point, establish the grade elevation at 13.98 feet; at a point on the southwesterly line of said Alley distant 460 feet northwesterly of the last described point establish the grade elevation at 9.15 feet; at a point on the southwesterly line of said Alley distant 40 feet more or less, northwesterly of the last described point, said point being the intersection of the southwesterly of said Alley with the southeasterly line of Bacon Street, establish the grade elevation at 8.87 feet.

At the intersection of the northeasterly line of said Alley with the northwesterly line of Cable Street establish the grade elevation at 15.49 feet.

At a point on the northeasterly line of said Alley distant 60 feet northwesterly of the last named point, establish the grade elevation at 14.52 feet; at a point on the northeasterly line of said Alley distant 20 feet northwesterly of the last named point, establish the grade elevation at 14.23 feet; at a point on the northeasterly line of said Alley distant 20 feet northwesterly of the last named point, establish the grade elevation at 13.98 feet; at a point on the

northeasterly line of said Alley distant 460 feet northwesterly of the last named point, establish the grade elevation at 9.15 feet; at a point on the northeasterly line of said Alley distant 40 feet, more or less, northwesterly of the last described point, said point being the intersection of the northeasterly line of said Alley with the southeasterly line of Bacon Street, establish the grade elevation at 8.68 feet.

SECTION 2. And the grade of said Alley between the points hereinbefore mentioned, shall have a uniform ascent and descent; all of said grade elevations to be established are in relation to the datum line of levels as fixed by Section 62.01 and Section 62.02 of the San Diego Municipal Code of said City.

SECTION 3, This Ordinance shall take effect and be in force on the thirty-first day from and after its passage.

Approved as to form:

J. F. DU PAUL
City Attorney

By Alan M. Fustera
Deputy City Attorney

Presented by

A. K. Fogg
City Engineer

O. W. Campbell
City Manager

I HEREBY CERTIFY that the money required for the appropriation made and/or indebtedness and/or obligation incurred by reason of the provisions of the foregoing ordinance is in the Treasury, and that it is otherwise unencumbered.

Dated.....

Auditor and Comptroller of The City of San Diego, California

By.....Deputy.

Passed and adopted by the Council of the City of San Diego, California, this 12th day of June, 1956, by the following vote, to-wit:

YEAS—Councilmen: Burgener, Williams, Schneider, Kerrigan, Curran, Evenson, Mayor Dail

NAYS—Council men None

ABSENT—Council men None

Sharon Dail

Mayor of The City of San Diego, California

FRED W. SICK

City Clerk of The City of San Diego, California



By *Helen M. Willig* Deputy.

I HEREBY CERTIFY that the foregoing ordinance was not finally passed until six calendar days had elapsed between the day of its introduction and the day of its final passage, to-wit, on the day of 195, and on the day of 195.

I FURTHER CERTIFY that said ordinance was read in full prior to its final passage.

I FURTHER CERTIFY that the reading of said ordinance in full prior to its final passage was dispensed with by a vote of not less than four members of the Council, and that there was available for the consideration of each member of the Council prior to the day of its final passage a written or printed copy of said ordinance.

City Clerk of The City of San Diego, California



By.....Deputy.

I HEREBY CERTIFY that the foregoing ordinance was passed on the day of its introduction, to-wit, on the 12th day of June, 1956, said ordinance being of the kind and character authorized for passage on its introduction by Section 16 of the Charter.

~~I FURTHER CERTIFY that the final reading of said ordinance was in full.~~

I FURTHER CERTIFY that the reading of said ordinance in full was dispensed with by a vote of not less than four members of the Council, and that there was available for the consideration of each member of the Council prior to the day of its passage a written or printed copy of said ordinance.

FRED W. SICK

City Clerk of The City of San Diego, California

By *Helen M. Willig* Deputy.



1-11-56

536285

DOCUMENT No.....

Date..... JUN 8 - 1956.....

OFFICE OF THE CITY CLERK
SAN DIEGO, CALIFORNIA

ORDINANCE No. 7027

Estbl. grade of Alley in Blk.

59, Ocean Beach.

INTRODUCED

JUN 12 1956

Moved by C

Seconded by K

ADOPTED BY COUNCIL

JUN 12 1956

Moved by C

Seconded by K

GOES INTO EFFECT

Recorded on Film Roll.....
No..... 114 170

00815

ORDINANCE NO 7028 (New Series)

AN ORDINANCE ESTABLISHING THE GRADE OF ALTA VISTA STREET IN THE CITY OF SAN DIEGO, CALIFORNIA BETWEEN A LINE PARALLEL TO AND DISTANT 100 FEET WESTERLY FROM THE WESTERLY LINE OF SOLEDAD ROAD AND A LINE PARALLEL TO AND DISTANT 400 FEET WESTERLY FROM SAID WESTERLY LINE OF SOLEDAD ROAD.

BE IT ORDAINED By the Council of the City of San Diego, California, as follows:

SECTION I. That the grade of Alta Vista Street in the City of San Diego, California between a line parallel to and distant 100 feet westerly from the westerly line of Soledad Road and a line parallel to and distant 400 feet westerly from said westerly line of Soledad Road be and the same is hereby established as follows:

At a point on the northerly line of Alta Vista Street distant 100 feet westerly from the intersection of the northerly line of Alta Vista Street with the westerly line of Soledad Road establish the grade elevation at 316.62 feet.

At a point on the northerly line of Alta Vista Street distant 118.38 feet westerly of the last described point, establish the grade elevation at 314.25 feet; at a point on the northerly line of Alta Vista Street distant 20 feet westerly of the last described point, establish the grade elevation at 313.89 feet; at a point on the northerly line of Alta Vista Street distant 20 feet westerly of the last described point, establish the grade elevation at 313.61 feet; at a point on the northerly line of Alta Vista Street distant 20 feet westerly of the last described point, establish the grade elevation at 313.41 feet ; at a point on the northerly line of Alta Vista Street distant 20 feet westerly of the last described point, establish the grade elevation at 313.29 feet; at a point on the northerly line of Alta Vista Street distant 20 feet westerly of the last described point, establish the grade elevation at 313.25 feet; at a point on the northerly line of Alta Vista Street distant 20 feet westerly of the last described point, establish the grade elevation at 313.29 feet; at a point on the northerly line of Alta Vista Street distant 20 feet westerly of the last described point, establish the grade elevation at 313.41 feet; at a point on the northerly line of Alta Vista Street distant 20 feet westerly of the last described

point, establish the grade elevation at 313.61 feet; at a point on the northerly line of Alta Vista Street distant 20 feet westerly of the last described point, establish the grade elevation at 313.89 feet; at a point on the northerly line of Alta Vista Street distant 1.62 feet westerly of the last described point, establish the grade elevation at 313.92 feet.

At a point on the southerly line of Alta Vista Street distant 100 feet westerly from the intersection of the southerly line of Alta Vista Street with the westerly line of Soledad Road, establish the grade elevation at 316.12 feet.

At a point on the southerly line of Alta Vista Street distant 118.38 feet westerly of the last named point, establish the grade elevation at 313.75 feet; at a point on the southerly line of Alta Vista Street distant 20 feet westerly of the last named point, establish the grade elevation at 313.39 feet; at a point on the southerly line of Alta Vista Street distant 20 feet westerly of the last named point, establish the grade elevation at 313.11 feet; at a point on the southerly line of Alta Vista Street distant 20 feet westerly of the last named point, establish the grade elevation at 312.91 feet; at a point on the southerly line of Alta Vista Street distant 20 feet westerly of the last named point, establish the grade elevation at 312.79 feet; at a point on the southerly line of Alta Vista Street distant 20 feet westerly of the last named point, establish the grade elevation at 312.75 feet; at a point on the southerly line of Alta Vista Street distant 20 feet westerly of the last named point, establish the grade elevation at 312.79 feet; at a point on the southerly line of Alta Vista Street distant 20 feet westerly of the last named point, establish the grade elevation at 312.91 feet; at a point on the southerly line of Alta Vista Street distant 20 feet westerly of the last named point, establish the grade elevation at 313.11 feet; at a point on the southerly line of Alta Vista Street distant 20 feet westerly of the last named point, establish the grade elevation at 313.39 feet; at a point on the southerly line of Alta Vista Street distant 1.62 feet westerly of the last named point, establish the grade elevation at 313.42 feet.

SECTION 2. And the grade of Alta Vista Street between the points hereinbefore mentioned, shall have a uniform ascent and descent; all of said grade elevations to be established are in relation to the datum line of levels as fixed by Section 62.01 and Section 62.02 of the San Diego Municipal Code of said City.

SECTION 3. This Ordinance shall take effect and be in force on the thirty-first day from and after its passage.

Approved as to form:

J. F. DU PAUL
City Attorney

By *Alan M. Funder*
Deputy City Attorney

Presented by

a k Foggy
City Engineer

O.W. Campbell
City Manager

I HEREBY CERTIFY that the money required for the appropriation made and/or indebtedness and/or obligation incurred by reason of the provisions of the foregoing ordinance is in the Treasury, and that it is otherwise unencumbered.

Dated

Auditor and Comptroller of The City of San Diego, California

By Deputy.

Passed and adopted by the Council of the City of San Diego, California, this 12th day of

June, 1956, by the following vote, to-wit:

YEAS—Councilmen: Burgener, Williams, Schneider, Kerrigan, Curran, Evenson,

Mayer Dail

NAYS—Councilmen None

ABSENT—Council men None

Charles Dail

Mayor of The City of San Diego, California

FRED W. SICK

City Clerk of The City of San Diego, California



By *Helen M. Willig* Deputy.

I HEREBY CERTIFY that the foregoing ordinance was not finally passed until six calendar days had elapsed between the day of its introduction and the day of its final passage, to-wit, on the day of, 195....., and on the day of, 195.....,

I FURTHER CERTIFY that said ordinance was read in full prior to its final passage.

I FURTHER CERTIFY that the reading of said ordinance in full prior to its final passage was dispensed with by a vote of not less than four members of the Council, and that there was available for the consideration of each member of the Council prior to the day of its final passage a written or printed copy of said ordinance.

City Clerk of The City of San Diego, California



By Deputy.

I HEREBY CERTIFY that the foregoing ordinance was passed on the day of its introduction, to-wit, on the 12th day of June, 1956, said ordinance being of the kind and character authorized for passage on its introduction by Section 16 of the Charter.

~~I FURTHER CERTIFY that the final reading of said ordinance was in full.~~

I FURTHER CERTIFY that the reading of said ordinance in full was dispensed with by a vote of not less than four members of the Council, and that there was available for the consideration of each member of the Council prior to the day of its passage a written or printed copy of said ordinance.

FRED W. SICK

City Clerk of The City of San Diego, California



By *Helen M. Willig* Deputy.

DOCUMENT No. 536286

Date JUN 8 - 1956

OFFICE OF THE CITY CLERK
SAN DIEGO, CALIFORNIA

ORDINANCE No. 7028

Estb. grade of Alta Vista
St.

INTRODUCED

JUN 12 1956

Moved by C

Seconded by K

ADOPTED BY COUNCIL

JUN 12 1956

Moved by C

Seconded by K

GOES INTO EFFECT

Recorded on Film Roll 114 171
No.

00819

ORDINANCE NO. 7029
(New Series)

AN ORDINANCE APPROPRIATING THE SUM OF \$214,000.00 OUT OF THE STORM DRAIN BOND FUND, FUND 716, OF THE CITY OF SAN DIEGO FOR THE PURPOSE OF CONSTRUCTING THE FRONTIER DRAINAGE PUMP STATION AND STORM DRAINS.

BE IT ORDAINED, By the Council of The City of San Diego, as follows:

Section 1. That the sum of Two Thousand One Hundred Fourteen and no/100 Dollars (\$214,000.00), or so much thereof as may be necessary, be, and the same are hereby set aside and appropriated out of the Storm Drain Bond Fund, Fund 716, of The City of San Diego, for the purpose only and exclusively of providing funds for the construction of the Frontier Drainage Pump Station and storm drains.

Section 2. This ordinance shall take effect and be in force on the thirty-first day from and after its passage.

Presented by

Ow Campbell

Approved as

to form by J. F. DuPAUL, City Attorney,

By

Harold Reese
Assistant City Attorney.

I HEREBY CERTIFY that the money required for the appropriation made and/or indebtedness and/or obligation incurred by reason of the provisions of the foregoing ordinance is in the Treasury, and that it is otherwise unencumbered.

Dated June 13 1956

John E. Zuilken
Auditor and Comptroller of The City of San Diego, California

By R. Gerwig Deputy.

Passed and adopted by the Council of the City of San Diego, California, this 14th day of June, 1956, by the following vote, to-wit:

YEAS—Councilmen: Burgener, Williams, Schneider, Kerrigan, Curran, Evenson,
Mayor Dail

NAYS—Council men None

ABSENT—Council men None

Charles Dail
Mayor of The City of San Diego, California

FRED W. SICK
City Clerk of The City of San Diego, California



By Helen M. Willig Deputy.

~~I HEREBY CERTIFY that the foregoing ordinance was not finally passed until six calendar days had elapsed between the day of its introduction and the day of its final passage, to-wit, on the _____ day of _____, 195____, and on the _____ day of _____, 195____.~~

~~I FURTHER CERTIFY that said ordinance was read in full prior to its final passage.~~

~~I FURTHER CERTIFY that the reading of said ordinance in full prior to its final passage was dispensed with by a vote of not less than four members of the Council, and that there was available for the consideration of each member of the Council prior to the day of its final passage a written or printed copy of said ordinance.~~

City Clerk of The City of San Diego, California



By _____ Deputy.

I HEREBY CERTIFY that the foregoing ordinance was passed on the day of its introduction, to-wit, on the 14th day of June, 1956, said ordinance being of the kind and character authorized for passage on its introduction by Section 16 of the Charter.

~~I FURTHER CERTIFY that the final reading of said ordinance was in full.~~

I FURTHER CERTIFY that the reading of said ordinance in full was dispensed with by a vote of not less than four members of the Council, and that there was available for the consideration of each member of the Council prior to the day of its passage a written or printed copy of said ordinance.

FRED W. SICK
City Clerk of The City of San Diego, California

By Helen M. Willig Deputy.



DOCUMENT No. 536987.....

Date JUN 25 1956

OFFICE OF THE CITY CLERK
SAN DIEGO, CALIFORNIA

ORDINANCE No. 7029

.....
.....
.....
.....

INTRODUCED

JUN 14 1956

Moved by S

Seconded by W

ADOPTED BY COUNCIL

JUN 14 1956

Moved by S

Seconded by W

GOES INTO EFFECT

Recorded on Film Roll 114 301

No.

00824

ORDINANCE NO. _____

7030

AN ORDINANCE APPROPRIATING THE SUM OF \$25,000.00 OUT OF THE UNAPPROPRIATED BALANCE FUND OF THE CITY OF SAN DIEGO AND TRANSFERRING SAME TO FUNDS HERETOFORE SET ASIDE BY ORDINANCE NO. 6632 (NEW SERIES), FOR THE PURPOSE OF PROVIDING ADDITIONAL FUNDS TO COVER COST OF A STUDY AND SURVEY OF THE PACIFIC OCEAN CURRENTS.

BE IT ORDAINED, By the Council of The City of San Diego, as follows:

Section 1. That the sum of Twenty-five Thousand Dollars (\$25,000.00), or so much thereof as may be necessary, be, and the same is hereby set aside and appropriated out of the Unappropriated Balance Fund of The City of San Diego and transferred to the funds heretofore set aside by Ordinance No. 6632 (New Series), adopted August 25, 1955, for the purpose only and exclusively of providing additional funds to cover the cost of a study and survey of the Pacific Ocean currents being made by the Geological Diving Consultants, Inc.

Section 2. This ordinance shall take effect and be in force on the thirty-first day from and after its passage.

Presented by

OW Campbell

Approved as
to form by

J. F. DuPAUL, City Attorney,

By

J. F. DuPaul
Assistant City Attorney.

I HEREBY CERTIFY that the money required for the appropriation made and/or indebtedness and/or obligation incurred by reason of the provisions of the foregoing ordinance is in the Treasury, and that it is otherwise unencumbered.

Dated June 13, 1956

Jim E. Zuilken
Auditor and Comptroller of The City of San Diego, California

By R. Gerwig Deputy.

Passed and adopted by the Council of the City of San Diego, California, this 14th day of June, 1956, by the following vote, to-wit:

YEAS—Councilmen: Burgener, Williams, Schneider, Kerrigan, Curran, Evenson,
Mayor Dail

NAYS—Council men None

ABSENT—Council men None

Charles Dail
Mayor of The City of San Diego, California

FRED W. SICK
City Clerk of The City of San Diego, California



By Helen M. Willig Deputy.

I HEREBY CERTIFY that the foregoing ordinance was not finally passed until six calendar days had elapsed between the day of its introduction and the day of its final passage, to-wit, on the _____ day of _____, 195____, and on the _____ day of _____, 195____.

I FURTHER CERTIFY that said ordinance was read in full prior to its final passage.

I FURTHER CERTIFY that the reading of said ordinance in full prior to its final passage was dispensed with by a vote of not less than four members of the Council, and that there was available for the consideration of each member of the Council prior to the day of its final passage a written or printed copy of said ordinance.

City Clerk of The City of San Diego, California



By _____ Deputy.

I HEREBY CERTIFY that the foregoing ordinance was passed on the day of its introduction, to-wit, on the 14th day of June, 1956, said ordinance being of the kind and character authorized for passage on its introduction by Section 16 of the Charter.

~~I FURTHER CERTIFY that the final reading of said ordinance was in full.~~

I FURTHER CERTIFY that the reading of said ordinance in full was dispensed with by a vote of not less than four members of the Council, and that there was available for the consideration of each member of the Council prior to the day of its passage a written or printed copy of said ordinance.

FRED W. SICK
City Clerk of The City of San Diego, California

By Helen M. Willig Deputy.



1. P. W.

536988

DOCUMENT No.

Date JUN 25 1956

OFFICE OF THE CITY CLERK
SAN DIEGO, CALIFORNIA

ORDINANCE No. 7030

.....
.....
.....
.....

INTRODUCED

..... JUN 14 1956

Moved by W

Seconded by S

ADOPTED BY COUNCIL JUN 14 1956

Moved by W

Seconded by S

GOES INTO EFFECT

Recorded on Film Roll
No. 114 - 302

00827

ORDINANCE NO. 7031
(New Series)

AN ORDINANCE APPROPRIATING THE SUM OF \$1000.00
OUT OF THE CAPITAL OUTLAY FUND OF THE CITY OF
SAN DIEGO FOR THE IMPROVEMENT OF A PORTION OF
EUCLID AVENUE, IN THE CITY OF SAN DIEGO.

BE IT ORDAINED, By the Council of The City of San Diego
as follows:

Section 1. That the sum of One Thousand Dollars
(\$1,000.00) be, and the same is hereby set aside and appro-
priated out of the Capital Outlay Fund of The City of San
Diego for payment to The State of California for the improve-
ment of Euclid Avenue, from Beech Street to a point 200 feet
north, in said City, in connection with the construction of off-and-
on ramps between Federal Boulevard and Euclid Avenue, as
covered by agreement between the State of California and The
City of San Diego, filed in the office of the City Clerk of
said City under Document No. 497184.

Section 2. This ordinance shall take effect and be in
force on the thirty-first day from and after its passage.

Presented by

O. W. Campbell

Approved as
to form by

J. F. DuPAUL, City Attorney,

By

Harold Seese
Assistant City Attorney.

00831

M/6/8/56

I HEREBY CERTIFY that the money required for the appropriation made and/or indebtedness and/or obligation incurred by reason of the provisions of the foregoing ordinance is in the Treasury, and that it is otherwise unencumbered.

Dated June 8, 1956

James E. Zuelken
Auditor and Comptroller of The City of San Diego, California

By R. Gerwig Deputy.

Passed and adopted by the Council of the City of San Diego, California, this 14th day of June, 1956, by the following vote, to-wit:

YEAS—Councilmen: Burgener, Williams, Schneider, Kerrigan, Curran, Evenson,
Mayor Dale

NAYS—Council men None

ABSENT—Councilmen None

Charles Dale
Mayor of The City of San Diego, California

FRED W. SICK
City Clerk of The City of San Diego, California



By Helen M. Willig Deputy.

I HEREBY CERTIFY that the foregoing ordinance was not finally passed until six calendar days had elapsed between the day of its introduction and the day of its final passage, to-wit, on the _____ day of _____, 195____, and on the _____ day of _____, 195____.

I FURTHER CERTIFY that said ordinance was read in full prior to its final passage.

I FURTHER CERTIFY that the reading of said ordinance in full prior to its final passage was dispensed with by a vote of not less than four members of the Council, and that there was available for the consideration of each member of the Council prior to the day of its final passage a written or printed copy of said ordinance.

City Clerk of The City of San Diego, California



By _____ Deputy.

I HEREBY CERTIFY that the foregoing ordinance was passed on the day of its introduction, to-wit, on the 14th day of June, 1956, said ordinance being of the kind and character authorized for passage on its introduction by Section 16 of the Charter.

~~I FURTHER CERTIFY that the final reading of said ordinance was in full.~~

I FURTHER CERTIFY that the reading of said ordinance in full was dispensed with by a vote of not less than four members of the Council, and that there was available for the consideration of each member of the Council prior to the day of its passage a written or printed copy of said ordinance.

FRED W. SICK
City Clerk of The City of San Diego, California

By Helen M. Willig Deputy.



536412
DOCUMENT No.....

Date..... JUN 13 1956
OFFICE OF THE CITY CLERK
SAN DIEGO, CALIFORNIA

ORDINANCE No. 7031
Approp. \$1000. out of
Capital Outlay Fund for
improvement of por. of
Euclid Ave.

INTRODUCED
..... JUN 14 1956
Moved by *E*
Seconded by *e*

ADOPTED BY COUNCIL
..... JUN 14 1956
Moved by *E*
Seconded by *e*

GOES INTO EFFECT

Recorded on Film Roll 114 303
No.....

00830

ORDINANCE NO. 7032
(New Series)

AN ORDINANCE AMENDING SECTION 32.13 OF THE
SAN DIEGO MUNICIPAL CODE REGULATING SALES TAX

BE IT ORDAINED by the Council of The City of San Diego as follows:

Section 1. That Section 32.13 of the San Diego Municipal Code be and the same is hereby amended to read as follows:

"SEC. 32.13 EXEMPTIONS OF REVENUE AND TAXATION CODE
APPLICABLE TO THIS ARTICLE - OTHER EXEMPTIONS

All of the exemptions contained in Part 1, of Division 2 of the Revenue and Taxation Code of the State of California, as contained in Section 6351 to and including Section 6403, are hereby granted as applicable to the sales and use tax herein in this Article provided, and in addition thereto there shall be excluded from the computation of the taxes gross receipts from:

(a) Sales made to or by the State of California, or any agency, department, political subdivision, district or municipal corporation thereof;

(b) Sales of property to be used in connection with the erection, construction, repair or alteration of either public works or buildings belonging to or being constructed by or on behalf of, or for the use of the United States Government, State of California, or any agency, department, political subdivision, district or public or municipal corporation of the State;

(c) Sales made pursuant to contracts actually executed in good faith prior to July 1, 1946;

(d) Sales of meals, food and drinks sold or served on common carriers operating into, through or out of this City from or to points outside this City;

(e) Sales made by manufacturers, processors, jobbers and wholesalers when such sales are made in wholesale quantities

at less than retail prices when said sales are made to purchasers for use and consumption in conduct of their business; provided, however, that purchases of personal property by firms operating within The City of San Diego for use and consumption in the conduct of their business within The City of San Diego shall be subject to the Use Tax imposed by Section 32.02 of this Article.

(f) Sales of property upon which a sales tax, purchase tax, use tax, purchase and use tax, or any of them, has been legally imposed by and paid on the same transaction to any City of the State of California having a similar reciprocal exemption.

(g) Sales of or the cost of property which has been subject to the sales or use tax under a sales or use tax ordinance enacted in accordance with Part 1.5 of Division 2 of the Revenue and Taxation Code of the State of California by any other city and county, county other than the county in which this city is located, or city in this State on and after April 1, 1956, and until such time as the County of San Diego enacts a sales and use tax ordinance in accordance with Part 1.5 of Division 2 of the said Revenue and Taxation Code."

Section 2. This ordinance shall take effect and be in force on the thirty-first day from and after its passage.

Presented by

J. F. DuPaul

Approved as

to form by J. F. DuPaul, City Attorney

by

Robert T. Loggen
Deputy City Attorney

I HEREBY CERTIFY that the money required for the appropriation made and/or indebtedness and/or obligation incurred by reason of the provisions of the foregoing ordinance is in the Treasury, and that it is otherwise unencumbered.

Dated _____ Auditor and Comptroller of The City of San Diego, California

By _____ Deputy.

Passed and adopted by the Council of the City of San Diego, California, this 19th day of June, 1956, by the following vote, to-wit:

YEAS—Councilmen: Williams, Kerrigan, Curran, Evenson

NAYS—Council man Schneides

ABSENT—Council man Burgener, Mayor Dail

Dudley B. Williams
Vice Mayor of The City of San Diego, California

FRED W. SICK
City Clerk of The City of San Diego, California



By *Helen M. Willig* Deputy.

I HEREBY CERTIFY that the foregoing ordinance was not finally passed until six calendar days had elapsed between the day of its introduction and the day of its final passage, to-wit, on the 12th day of June, 1956, and on the 19th day of June, 1956.

~~I FURTHER CERTIFY that said ordinance was read in full prior to its final passage.~~

I FURTHER CERTIFY that the reading of said ordinance in full prior to its final passage was dispensed with by a vote of not less than four members of the Council, and that there was available for the consideration of each member of the Council prior to the day of its final passage a written or printed copy of said ordinance.

FRED W. SICK
City Clerk of The City of San Diego, California



By *Helen M. Willig* Deputy.

I HEREBY CERTIFY that the foregoing ordinance was passed on the day of its introduction, to-wit, on the _____ day of _____, 195____, said ordinance being of the kind and character authorized for passage on its introduction by Section 16 of the Charter.

I FURTHER CERTIFY that the final reading of said ordinance was in full.

I FURTHER CERTIFY that the reading of said ordinance in full was dispensed with by a vote of not less than four members of the Council, and that there was available for the consideration of each member of the Council prior to the day of its passage a written or printed copy of said ordinance.

City Clerk of The City of San Diego, California



By _____ Deputy.

5-14-56

535362

DOCUMENT No.....

Date..... **MAY 21 1956**

OFFICE OF THE CITY CLERK
SAN DIEGO, CALIFORNIA

7032

ORDINANCE No.

Amending Section 32.13 of the
San Diego Municipal Code reg-
ulating Sales Tax.

INTRODUCED

JUN 12 1956

Moved by..... **K**

Seconded by..... **E**

ADOPTED BY COUNCIL

JUN 19 1956

Moved by..... **K**

Seconded by..... **E**

GOES INTO EFFECT

Recorded on Film Roll **114 344**
No.....

00833

Affidavit of Publication

STATE OF CALIFORNIA,
COUNTY OF SAN DIEGO,
CITY OF SAN DIEGO.

20.13

SS.

ORDINANCE NO. 7032
(NEW SERIES)

AN ORDINANCE AMENDING SECTION 32.13 OF THE SAN DIEGO MUNICIPAL CODE REGULATING SALES TAX.

BE IT ORDAINED by the Council of The City of San Diego as follows:
Section 1. That Section 32.13 of the San Diego Municipal Code be and the same is hereby amended to read as follows:
"SEC. 32.13. EXEMPTIONS OF REVENUE AND TAXATION CODE APPLICABLE TO THIS ARTICLE -- OTHER EXEMPTIONS.
All of the exemptions contained in Part 1. of Division 2 of the Revenue and Taxation Code of the State of California, as contained in Section 3351 and including Section 6403, are hereby granted as applicable to the sales and use tax herein in this Article provided, and in addition thereto there shall be excluded from the computation of the taxes gross receipts from:
(a) Sales made to or by the State of California, or any agency, department, political subdivision, district or municipal corporation thereof.
(b) Sales of property to be used in connection with the erection, construction, repair or alteration of either public works or buildings belonging to or being constructed by or on behalf of, or for the use of the United States Government, State of California, or any agency, department, political subdivision, district or public or municipal corporation of the State.
(c) Sales made pursuant to contracts actually executed in good faith prior to July 1, 1946.
(d) Sales of meals, food and drinks sold or served on common carriers operating into, through or out of this City from or to points outside this City.
(e) Sales made by manufacturers, processors, jobbers and wholesalers when such sales are made in wholesale quantities at less than retail prices when said sales are made to purchasers for use and consumption in conduct of their business, pro-

vided, however, that purchases of personal property by firms operating within The City of San Diego for use and consumption in the conduct of their business within The City of San Diego shall be subject to the Use Tax imposed by Section 32.02 of this Article.
(f) Sales of property upon which a sales tax, purchase tax, use tax, purchase and use tax, or any of them, has been legally imposed, by and paid on the same transaction to any City of the State of California having a similar reciprocal exemption.
(g) Sales of or the cost of property which has been subject to the sales or use tax under a sales or use tax ordinance enacted in accordance with Part 1.5 of Division 2 of the Revenue and Taxation Code of the State of California by any other city and county, county other than the county in which this city is located, or city in this State on and after April 6, 1956, and until such time as the County of San Diego enacts a sales and use tax ordinance in accordance with Part 1.5 of Division 2 of the said Revenue and Taxation Code."
Section 2. This ordinance shall take effect and be in force on the thirty-first day from and after its passage.
Passed and adopted by the Council of the City of San Diego, California, this 19th day of June, 1956, by the following vote to-wit:
YEAS - Councilmen: Williams, Kerrigan, Curran, Evensen.
NAYS - Councilman: Schneider.
ABSENT - Councilman: Burgener.
Mayor Dail.
DUDLEY O. WILLIAMS,
Vice Mayor of The City of San Diego, California.
FRED W. SICK,
City Clerk of The City of San Diego, California.
(Seal) By HELEN M. WILLIG, Deputy.

I HEREBY CERTIFY that the foregoing ordinance was not finally passed until six calendar days had elapsed between the day of its introduction and the day of its final passage, to-wit, on the 12th day of June, 1956, and on the 19th day of June, 1956.
I FURTHER CERTIFY that the reading of said ordinance in full prior to its final passage was dispensed with by a vote of not less than four members of the Council, and that there was available for the consideration of each member of the Council prior to the day of its final passage a written or printed copy of said ordinance.
FRED W. SICK,
City Clerk of The City of San Diego, California.
(Seal) By HELEN M. WILLIG, Deputy.
6/28

In the matter of the publication of ORDINANCE NO. 7032 (NEW SERIES) SAN DIEGO MUNICIPAL CODE SALES TAX REGULATIONS

J. A. Denton, being duly sworn, deposes and says: That he is a resident of the County of San Diego, State of California, over twenty-one years of age, and not interested as a party or otherwise in the above-named matter.

That he is the principal clerk of the printers of The San Diego Union, a newspaper published daily in the City of San Diego, County of San Diego, State of California, and of general circulation in said City; that as such principal clerk he has charge of all the advertisements published in said newspaper; that the said ORDINANCE

of which the annexed clipping is a copy, has been published in said newspaper for the period of ONE (1)

days; to-wit: upon the 28th

day of JUNE, 1956, and upon the

..... days of....., 19....., and that said publication was made in the said newspaper proper, and not in a supplement thereof.

J. A. Denton

Subscribed and sworn to before me, this 3rd day of July, A.D. 1956

FRED W. SICK

City Clerk of the City of San Diego, California

(Seal) By Laverne E. Miller Deputy.

DOCUMENT NO. 537398

Filed JUL 3 - 1956

City Clerk.

By Deputy.

Affidavit of Publication
OF

.....
.....
.....
.....
.....
.....
.....
.....
.....
.....

ORDINANCE NO. 7033
(New Series)

AN ORDINANCE APPROPRIATING THE SUM OF \$59,000.00
OUT OF THE CAPITAL OUTLAY FUND OF THE CITY OF
SAN DIEGO FOR THE PURPOSE OF PROVIDING FUNDS FOR
GRADING AND SURFACING A PORTION OF CLAIREMONT MESA
BOULEVARD.

BE IT ORDAINED, By the Council of The City of San Diego,
as follows:

Section 1. That the sum of Fifty-nine Thousand Dollars
(\$59,000.00), or so much thereof as may be necessary, be, and
the same is hereby set aside and appropriated out of the
Capital Outlay Fund of The City of San Diego, for the purpose
only and exclusively of providing funds for the grading and
surfacing of Clairemont Mesa Boulevard, between the easterly
boundary of Clairemont Mesa Unit No. 3 and U. S. Highway 395,
in the City of San Diego, ^{TO THE} ~~TO THE~~ ^{Map 2} ~~Map 2~~
California.

Section 2. This ordinance shall take effect and be in
force on the thirty-first day from and after its passage.

Presented by *C. W. Campbell*

Approved as
to form by J. F. DuPAUL, City Attorney,

By *Carroll Reese*
Assistant City Attorney.

00840

M/6/15/56

I HEREBY CERTIFY that the money required for the appropriation made and/or indebtedness and/or obligation incurred by reason of the provisions of the foregoing ordinance is in the Treasury, and that it is otherwise unencumbered.

Dated June 15, 1956

James E. Quilken
Auditor and Comptroller of The City of San Diego, California

By R. G. Ruggen Deputy.

Passed and adopted by the Council of the City of San Diego, California, this 19th day of June, 1956, by the following vote, to-wit:

YEAS—Councilmen: Williams, Schneider, Kerrigan, Curran, Evenson

NAYS—Council men None

ABSENT—Council man Burgener, Mayor Dait

Dudley Williams
via Mayor of The City of San Diego, California

FRED W. SICK
City Clerk of The City of San Diego, California



By Helen M. Willig Deputy.

I HEREBY CERTIFY that the foregoing ordinance was not finally passed until six calendar days had elapsed between the day of its introduction and the day of its final passage, to-wit, on the _____ day of _____, 195____, and on the _____ day of _____, 195____.

I FURTHER CERTIFY that said ordinance was read in full prior to its final passage.

I FURTHER CERTIFY that the reading of said ordinance in full prior to its final passage was dispensed with by a vote of not less than four members of the Council, and that there was available for the consideration of each member of the Council prior to the day of its final passage a written or printed copy of said ordinance.

City Clerk of The City of San Diego, California



By _____ Deputy.

I HEREBY CERTIFY that the foregoing ordinance was passed on the day of its introduction, to-wit, on the 19th day of June, 1956, said ordinance being of the kind and character authorized for passage on its introduction by Section 16 of the Charter.

~~I FURTHER CERTIFY that the final reading of said ordinance was in full.~~

I FURTHER CERTIFY that the reading of said ordinance in full was dispensed with by a vote of not less than four members of the Council, and that there was available for the consideration of each member of the Council prior to the day of its passage a written or printed copy of said ordinance.

FRED W. SICK
City Clerk of The City of San Diego, California

By Helen M. Willig Deputy.



1242

DOCUMENT No. 536583

Date JUN 15 1956
OFFICE OF THE CITY CLERK
SAN DIEGO, CALIFORNIA

ORDINANCE No. 7033
Approp. \$59,000. out of Capital
.....
Outlay fund for grading &
.....
surfacing portion of
.....
Mesa
Clairemont/Blvd.
.....

INTRODUCED

..... JUN 19 1956
Moved by K
Seconded by C

ADOPTED BY COUNCIL

..... JUN 19 1956
Moved by K
Seconded by C

GOES INTO EFFECT

Recorded on Film Roll 114 345
No.

00839

ORDINANCE NO. 7031 (New Series)

AN ORDINANCE ESTABLISHING THE GRADE OF ROSECROFT LANE IN THE CITY OF SAN DIEGO, CALIFORNIA BETWEEN THE WESTERLY LINE OF SILVERGATE AVENUE AND THE EASTERLY LINE OF CATALINA BOULEVARD.

BE IT ORDAINED By the Council of the City of San Diego, California
as follows:

SECTION I. That the grade of Rosecroft Lane in the City of San Diego, California between the westerly line of Silvergate Avenue and the easterly line of Catalina Boulevard be, and the same is hereby established as follows:

At the intersection of the southwesterly line of Rosecroft Lane and the westerly line of Silvergate Avenue establish the grade elevation at 332.50 feet.

At a point on the southeasterly line of Rosecroft Lane distant 23.46 feet northwesterly and westerly from the intersection of the southwesterly line of Rosecroft Lane with the westerly line of Silvergate Avenue establish the grade elevation at 331.96 feet.

At a point on the southerly line of Rosecroft Lane distant 5 feet westerly of the last described point, establish the grade elevation at 331.90 feet; at a point on the southerly line of Rosecroft Lane distant 20 feet westerly of the last named point, establish the grade elevation at 331.80 feet; at a point on the southerly line of Rosecroft Lane distant 20 feet westerly of the last named point, establish the grade elevation at 331.65 feet; at a point on the southerly line of Rosecroft Lane distant 20 feet westerly of the last named point, establish the grade elevation at 331.39 feet; at a point on the southerly line of Rosecroft Lane distant 20 feet westerly of the last named point, establish the grade elevation at 335.90 feet; at a point on the southerly line of Rosecroft Lane distant 20 feet westerly of the last named point, establish the grade elevation at 330.17 feet; at a point on the southerly line of Rosecroft Lane distant 20 feet westerly of the last named point, establish the grade elevation at 329.21 feet; at a point on the southerly line of Rosecroft Lane distant 340 feet westerly of the last named point, establish the grade elevation at 310.78 feet; at a point on the southerly line of Rosecroft lane distant 20 feet westerly

of the last named point, establish the grade elevation at 309.76 feet; at a point on the southerly line of Rosecroft Lane distant 20 feet westerly of the last named point, establish the grade elevation at 308.88 feet; at a point on the southerly line of Rosecroft Lane distant 20 feet westerly of the last named point, establish the grade elevation at 308.14 feet; at a point on the southerly line of Rosecroft Lane distant 20 feet westerly of the last named point, establish the grade elevation at 307.53 feet; at a point on the southerly line of Rosecroft Lane distant 20 feet westerly of the last named point, establish the grade elevation at 307.05 feet; at a point on the southerly line of Rosecroft Lane distant 20 feet westerly of the last named point, establish the grade elevation at 306.71 feet; at a point on the southerly line of Rosecroft Lane distant 20 feet westerly of the last named point, establish the grade elevation at 306.50 feet; at a point on the southerly line of Rosecroft Lane distant 130 feet westerly of the last named point, establish the grade elevation at 305.65 feet; at a point on the southerly line of Rosecroft Lane distant 10 feet westerly of the last named point, establish the grade elevation at 305.57 feet; at a point on the southerly line of Rosecroft Lane distant 10 feet westerly of the last named point, establish the grade elevation at 305.66 feet; at a point on the southerly line of Rosecroft Lane distant 78.16 feet, more or less westerly of the last named point, said point being 23.58 feet northeasterly and easterly from the intersection of the southeasterly line of Rosecroft Lane with the easterly line of Catalina Boulevard, establish the grade elevation at 306.16 feet.

At the intersection of the southeasterly line of Rosecroft Lane with the easterly line of Catalina Boulevard, establish the grade elevation at 307.60 feet.

At the intersection of the northwesterly line of Rosecroft Lane with the westerly line of Silvergate Avenue, establish the grade elevation at 331.10 feet.

At a point on the northerly line of Rosecroft Lane distant 23.56 feet southwestly and westerly from the intersection of the northwesterly line of Rosecroft Lane with the westerly line of Silvergate Avenue, establish the grade elevation at 331.55 feet.

At a point on the westerly line of Rosecroft Lane distant 5 feet westerly of the last named point, establish the grade elevation at 331.60 feet; at a point on the westerly line of Rosecroft Lane distant 20 feet westerly of the last named point, establish the grade elevation at 331.71 feet; at a point on the westerly line of Rosecroft Lane distant 20 feet westerly of the last named point establish the grade elevation at 331.65 feet; at a point on the westerly line of Rosecroft Lane distant 20 feet westerly of the last named point, establish the grade elevation at 331.39 feet; at a point on the westerly line of Rosecroft Lane distant 20 feet westerly of the last named point, establish the grade elevation at 330.90 feet; at a point on the westerly line of Rosecroft Lane distant 20 feet westerly of the last named point, establish the grade elevation at 330.17 feet; at a point on the westerly line of Rosecroft Lane distant 20 feet westerly of the last named point, establish the grade elevation at 329.21 feet; at a point on the westerly line of Rosecroft Lane distant 340 feet westerly of the last named point, establish the grade elevation at 310.78 feet; at a point on the westerly line of Rosecroft Lane distant 20 feet westerly of the last named point, establish the grade elevation at 309.77 feet; at a point on the westerly line of Rosecroft Lane distant 20 feet westerly of the last named point establish the grade elevation at 308.87 feet; at a point on the westerly line of Rosecroft Lane distant 20 feet westerly of the last named point, establish the grade elevation at 308.08 feet.

At a point on the northerly line of Rosecroft Lane distant 2 feet, more or less, westerly of the last named point, said point, being the intersection of the northerly line of Rosecroft Lane, produced westerly, with the easterly boundary of La Fleur Gardens, according to Map No. 2575 on file in the office of the County Recorder of San Diego County, California, establish the grade elevation at 308.01 feet.

At a point on the northerly line of Rosecroft Lane distant 18 feet westerly from the intersection of the northerly line of Rosecroft Lane, produced easterly, with the easterly boundary of said La Fleur Gardens, establish the grade elevation at 307.42 feet.

At a point on the northerly line of Rosecroft Lane distant 20 westerly of the last of the last described point, establish the grade elevation at 306.87 feet; at a point on the northerly line of Rosecroft Lane distant 20 feet westerly of the last named point, establish the grade elevation at 306.43 feet; at a point on the northerly line of Rosecroft Lane distant 20 feet westerly of the last named point, establish the grade elevation at 306.11 feet; at a point on the northerly line of Rosecroft Lane distant 130 feet westerly of the last named point, establish the grade elevation at 305.16 feet; at a point on the northerly line of Rosecroft Lane distant 10 feet westerly of the last named point, establish the grade elevation at 305.07 feet; at a point on the northerly line of Rosecroft Lane distant 10 feet westerly of the last named point, establish the grade elevation at 305.16 feet; at a point on the northerly line of Rosecroft Lane distant 76.03 feet, more or less, of the last named point, said point being 26.68 feet southeasterly and easterly from the intersection of the northeasterly line of Rosecroft Lane with the easterly line of Catalina Boulevard, establish the grade elevation at 305.65 feet.

At the intersection of the northeasterly line of Rosecroft Lane with the easterly line of Catalina Boulevard, establish the grade elevation at 305.40 feet.

SECTION 2. And the grade of Rosecroft Lane between the points hereinbefore mentioned, shall have a uniform ascent and descent; all of said grade elevations to be established are in relation to the datum line of levels as fixed by Section 62.01 and Section 62.02 of the San Diego Municipal Code of said City.

SECTION 3. This Ordinance shall take effect and be in force on the thirty-first day from and after its passage.

Approved as to form:

J. F. DU PAUL,
City Attorney

By Alan M. Suester
Deputy City Attorney

Presented by

A. K. Fogg
City Engineer

P. W. Campbell
City Manager

I HEREBY CERTIFY that the money required for the appropriation made and/or indebtedness and/or obligation incurred by reason of the provisions of the foregoing ordinance is in the Treasury, and that it is otherwise unencumbered.

Dated.....

Auditor and Comptroller of The City of San Diego, California

By..... Deputy.

Passed and adopted by the Council of the City of San Diego, California, this 19th day of June, 1956, by the following vote, to-wit:

YEAS—Councilmen: Williams, Schneider, Kerrigan, Curran, Evenson

NAYS—Council men None

ABSENT—Council man Burgener, Mayor Dail

Dudley Williams
Mayor of The City of San Diego, California

FRED W. SICK
City Clerk of The City of San Diego, California



By *Helen M. Millig* Deputy.

I HEREBY CERTIFY that the foregoing ordinance was not finally passed until six calendar days had elapsed between the day of its introduction and the day of its final passage, to-wit, on the day of 1956, and on the day of 1956.

I FURTHER CERTIFY that said ordinance was read in full prior to its final passage.

I FURTHER CERTIFY that the reading of said ordinance in full prior to its final passage was dispensed with by a vote of not less than four members of the Council, and that there was available for the consideration of each member of the Council prior to the day of its final passage a written or printed copy of said ordinance.

City Clerk of The City of San Diego, California



By..... Deputy.

I HEREBY CERTIFY that the foregoing ordinance was passed on the day of its introduction, to-wit, on the 19th day of June, 1956, said ordinance being of the kind and character authorized for passage on its introduction by Section 16 of the Charter.

I FURTHER CERTIFY that the final reading of said ordinance was in full.

I FURTHER CERTIFY that the reading of said ordinance in full was dispensed with by a vote of not less than four members of the Council, and that there was available for the consideration of each member of the Council prior to the day of its passage a written or printed copy of said ordinance.

FRED W. SICK
City Clerk of The City of San Diego, California

By *Helen M. Millig* Deputy.



DOCUMENT No. 536584

Date JUN 15 1956

OFFICE OF THE CITY CLERK
SAN DIEGO, CALIFORNIA

ORDINANCE No. 7031

Estbl. the grade of Rosecroft

Lane between Silvergate Ave

and Catalina Blvd.

INTRODUCED

JUN 19 1956

Moved by K

Seconded by E

ADOPTED BY COUNCIL

JUN 19 1956

Moved by K

Seconded by E

GOES INTO EFFECT

Recorded on Film Roll

114 346

No.

00842

ORDINANCE No. 7035
(New Series)

AN ORDINANCE ESTABLISHING A SETBACK LINE ON THE EAST SIDE OF ULRIC STREET ON LOTS 1 to 10, INCLUSIVE, BLOCK 70, LINDA VISTA UNIT No. 4 IN THE CITY OF SAN DIEGO, CALIFORNIA, PURSUANT TO SECTION 101.0603 OF THE SAN DIEGO MUNICIPAL CODE.

WHEREAS, pursuant to section 101.0603 of the San Diego Municipal Code, the Planning Commission of The City of San Diego, California, after due and proper notice, held a hearing to establish a building setback line on the east side of Ulric Street, on Lots 1 to 10, inclusive, Block 70, Linda Vista Unit No. 4 in The City of San Diego, California, as indicated on Planning Commission Drawing No. B-713.1 attached to Planning Commission communication on file in the office of the City Clerk as Document No. 535426; and

WHEREAS, the Planning Commission by a vote of 4 to 0 has recommended by Document No. 535426, filed May 22, 1956, in the office of the City Clerk of said City, the establishment of a setback along the east side of Ulric Street on Lots 1 to 10, inclusive, Block 70, Linda Vista Unit No. 4, in accordance with the setback indicated on Planning Commission Drawing No. B-713.1 (on file in the office of the City Clerk as Document No. 535426); and

WHEREAS, the City Engineer has recommended that the existing 25 foot setback along said property be reduced in accordance with setback indicated on Planning Commission Drawing No. B-713.1; and

WHEREAS, the Council of said City is of the opinion that the best interests of the people of The City of San Diego will be subserved by adopting the recommendation of the Planning Commission; NOW, THEREFORE,


BE IT ORDAINED, by the Council of The City of San Diego,
as follows:

Section 1. In order to promote the public health, safety and general welfare, to secure provision for adequate light and air and to conserve the value of property, there is hereby adopted and established a building setback line on the east side of Ulric Street, on Lots 1 to 10, inclusive, Block 70, Linda Vista Unit No. 4 in The City of San Diego, California, in accordance with setback line indicated on Planning Commission Drawing No. B-713.1 on file in the office of the City Clerk as Document No. 535426.

Section 2. This ordinance shall take effect and be in force on the thirty-first day from and after its passage.

Presented by _____

APPROVED as
to form by J. F. DuPaul, City Attorney,

By 

Deputy City Attorney

I HEREBY CERTIFY that the money required for the appropriation made and/or indebtedness and/or obligation incurred by reason of the provisions of the foregoing ordinance is in the Treasury, and that it is otherwise unencumbered.

Dated

Auditor and Comptroller of The City of San Diego, California

By Deputy.

Passed and adopted by the Council of the City of San Diego, California, this 21st day of June, 1956, by the following vote, to-wit:

YEAS—Councilmen: Williams, Schneider, Kerrigan, Evenson

NAYS—Council men None

ABSENT—Council men Burgener, Curran, Mayor Dail

Dudley Williams
Mayor of The City of San Diego, California

FRED W. SICK
City Clerk of The City of San Diego, California



By *Helen M. Willig* Deputy.

I HEREBY CERTIFY that the foregoing ordinance was not finally passed until six calendar days had elapsed between the day of its introduction and the day of its final passage, to-wit, on the 14th day of June, 1956, and on the 21st day of June, 1956.

~~I FURTHER CERTIFY that said ordinance was read in full prior to its final passage.~~

I FURTHER CERTIFY that the reading of said ordinance in full prior to its final passage was dispensed with by a vote of not less than four members of the Council, and that there was available for the consideration of each member of the Council prior to the day of its final passage a written or printed copy of said ordinance.

FRED W. SICK
City Clerk of The City of San Diego, California



By *Helen M. Willig* Deputy.

I HEREBY CERTIFY that the foregoing ordinance was passed on the day of its introduction, to-wit, on the day of 195....., said ordinance being of the kind and character authorized for passage on its introduction by Section 16 of the Charter.

I FURTHER CERTIFY that the final reading of said ordinance was in full.

I FURTHER CERTIFY that the reading of said ordinance in full was dispensed with by a vote of not less than four members of the Council, and that there was available for the consideration of each member of the Council prior to the day of its passage a written or printed copy of said ordinance.

City Clerk of The City of San Diego, California



By Deputy.

RECEIVED
CITY CLERK'S OFFICE
JUN 21 1956

536522
DOCUMENT No.

Date JUN 15 1956
OFFICE OF THE CITY CLERK
SAN DIEGO, CALIFORNIA

ORDINANCE No. 7035

Estab. Sub -
back line on
Por. Helvic St

INTRODUCED

JUN 14 1956

Moved by B

Seconded by C

ADOPTED BY COUNCIL

JUN 21 1956

Moved by S

Seconded by E

GOES INTO EFFECT

Recorded on Film Roll
No. 114 408

00848

Affidavit of Publication

STATE OF CALIFORNIA,
COUNTY OF SAN DIEGO,
CITY OF SAN DIEGO.

SS.

25.55

In the matter of the publication of.....ORDINANCE NO.
7035 (NEW SERIES). SETBACK LINE ON ULRIC ST

ORDINANCE NO. 7035 (NEW SERIES)

AN ORDINANCE ESTABLISHING A SETBACK LINE ON THE EAST SIDE OF ULRIC STREET ON LOTS 1 to 10, INCLUSIVE, BLOCK 70, LINDA VISTA UNIT NO. 4 IN THE CITY OF SAN DIEGO, CALIFORNIA, PURSUANT TO SECTION 101.0608 OF THE SAN DIEGO MUNICIPAL CODE.

WHEREAS pursuant to section 101.0608 of the San Diego Municipal Code, the Planning Commission of the City of San Diego, California, after due and proper notice, held a hearing to establish a building setback line on the east side of Ulric Street, on Lots 1 to 10, inclusive, Block 70, Linda Vista Unit No. 4 in the City of San Diego, California, as indicated on Planning Commission Drawing No. E-713.1 attached to Planning Commission communication on file in the office of the City Clerk as Document No. 535428; and

WHEREAS the Planning Commission by a vote of 4 to 0 has recommended by Document No. 535428, filed May 22, 1956, in the office of the City Clerk of said City, the establishment of a setback along the east side of Ulric Street on Lots 1 to 10, inclusive, Block 70, Linda Vista Unit No. 4, in accordance with the setback indicated on Planning Commission Drawing No. E-713.1 on file in the office of the City Clerk as Document No. 535428; and

WHEREAS the City Engineer has recommended that the existing 26 foot setback along said property be reduced in accordance with setback indicated on Planning Commission Drawing No. E-713.1; and

WHEREAS the Council of said City is of the opinion that the best interests of the people of The City of San Diego will be subserved by adopting the recommendation of the Planning Commission; NOW, THEREFORE,

BE IT ORDAINED, by the Council of The City of San Diego, as follows:

Section 1. In order to promote the public health, safety and general welfare, to secure provision for adequate light and air and to conserve the value of property, there is hereby adopted and established a building setback line on the east side of Ulric Street, on Lots 1 to 10, inclusive, Block 70, Linda Vista Unit No. 4 in the City of San Diego, California, in accordance with setback line indicated on Planning Commission Drawing No. E-713.1 on file in the office of the City Clerk as Document No. 535428.

Section 2. This ordinance shall take effect and be in force on the thirty-first day from and after its passage.

Passed and adopted by the Council of the City of San Diego, California, this 21st day of June, 1956, by the following vote, to-wit:

YEAS - Councilmen: Williams, Schneider, Kerrigan, Evenson.

NAYES - Councilmen: None.

ABSENT - Councilmen: Burgener, Curran, Mayor Dall.

DUDLEY D. WILLIAMS,
Vice Mayor of the City

of San Diego, California.

FRED W. SICK,
City Clerk of the City

(Seal) of San Diego, California.

By HELEN M. WILLIG, Deputy.

I HEREBY CERTIFY that the foregoing ordinance was not finally passed until six calendar days had elapsed between the day of its introduction and the day of its final passage, to-wit: on the 14th day of June, 1956, and on the 21st day of June, 1956.

I FURTHER CERTIFY that the reading of said ordinance in full prior to its final passage was dispensed with by a vote of not less than four members of the Council, and that there was available for the consideration of each member of the Council prior to the day of its final passage a written or printed copy of said ordinance.

FRED W. SICK,
City Clerk of the City

(Seal) of San Diego, California.

By HELEN M. WILLIG,
Deputy.

J. A. Denton, being duly sworn, deposes and says: That he is a resident of the County of San Diego, State of California, over twenty-one years of age, and not interested as a party or otherwise in the above-named matter.

That he is the principal clerk of the printers of The San Diego Union, a newspaper published daily in the City of San Diego, County of San Diego, State of California, and of general circulation in said City; that as such principal clerk he has charge of all the advertisements published in said newspaper; that the said ORDINANCE

of which the annexed clipping is a copy, has been published in said newspaper for the period of ONE (1) days to-wit: upon the 29th

days of JUNE, 1956, and upon the

days of _____, 19____, and that said publication was made in the said newspaper proper, and not in a supplement thereof.

J. A. Denton

Subscribed and sworn to before me, this 3rd

day of July, A.D. 1956

FRED W. SICK

City Clerk of the City of San Diego, California

(Seal) By LaVerne E. Miller
Deputy.

537402

DOCUMENT NO.....

Filed..... JUL 3 -- 1956

.....
City Clerk.

By.....

Deputy.

.....
Affidavit of Publication

OF

.....
.....
.....
.....
.....
.....
.....
.....
.....
.....

ORDINANCE NO. 7036
(New Series)

AN ORDINANCE APPROPRIATING THE SUM OF \$36,000.00 OUT OF THE CAPITAL OUTLAY FUND OF THE CITY OF SAN DIEGO FOR THE PURPOSE OF GRADING, INSTALLING STORM DRAIN AND SEWER LATERAL AND OTHERWISE IMPROVING PORTIONS OF LOMITA PARK, COLINA DEL SOL PARK AND SOUTH CLAIREMONT PARK.

BE IT ORDAINED, By the Council of The City of San Diego, as follows:

Section 1. That the sum of Thirty-six Thousand Dollars (\$36,000.00), or so much thereof as may be necessary, be, and the same is hereby set aside and appropriated out of the Capital Outlay Fund of The City of San Diego, for the purpose only and exclusively of providing funds for the grading of certain areas of Lomita Park, Colina del Sol Park and South Clairemont Park; the installation of a storm drain and sewer lateral in Lomita Park; and the installation of a multi-purpose court and certain walks in Colina del Sol Park, in the City of San Diego, California.

Section 2. This Ordinance shall take effect and be in force on the thirty-first day from and after its passage.

Presented by *O. W. Campbell*

Approved as
to form by J. F. DuPAUL, City Attorney

By *Paul Reese*
Assistant City Attorney.

I HEREBY CERTIFY that the money required for the appropriation made and/or indebtedness and/or obligation incurred by reason of the provisions of the foregoing ordinance is in the Treasury, and that it is otherwise unencumbered.

Dated June 20, 1956

Mr. E. Zuercher
Auditor and Comptroller of The City of San Diego, California

By R. Gerwig Deputy.

Passed and adopted by the Council of the City of San Diego, California, this 21st day of June, 1956, by the following vote, to-wit:

YEAS—Councilmen: Williams, Schneider, Kerrigan, Evenson

NAYS—Councilmen None

ABSENT—Councilmen Burgener, Curran, Mayor Dill

Dudley Williams
via Mayor of The City of San Diego, California

FRED W. SICK
City Clerk of The City of San Diego, California



By Helen M. Willig Deputy.

I HEREBY CERTIFY that the foregoing ordinance was not finally passed until six calendar days had elapsed between the day of its introduction and the day of its final passage, to-wit, on the _____ day of _____, 195____, and on the _____ day of _____, 195____,

I FURTHER CERTIFY that said ordinance was read in full prior to its final passage.

I FURTHER CERTIFY that the reading of said ordinance in full prior to its final passage was dispensed with by a vote of not less than four members of the Council, and that there was available for the consideration of each member of the Council prior to the day of its final passage a written or printed copy of said ordinance.

City Clerk of The City of San Diego, California



By _____ Deputy.

I HEREBY CERTIFY that the foregoing ordinance was passed on the day of its introduction, to-wit, on the 21st day of June, 1956, said ordinance being of the kind and character authorized for passage on its introduction by Section 16 of the Charter.

~~I FURTHER CERTIFY that the final reading of said ordinance was in full.~~

I FURTHER CERTIFY that the reading of said ordinance in full was dispensed with by a vote of not less than four members of the Council, and that there was available for the consideration of each member of the Council prior to the day of its passage a written or printed copy of said ordinance.

FRED W. SICK
City Clerk of The City of San Diego, California

By Helen M. Willig Deputy.



536760

DOCUMENT No. 536760

Date JUN 20 1956

OFFICE OF THE CITY CLERK
SAN DIEGO, CALIFORNIA

ORDINANCE No. 7036

Approp. \$36,000. out of Capital

Outlay Fund for grading, etc. portions

of Lomita Park, Colina del Sol

Park and South Clairemont Park

INTRODUCED

JUN 21 1956

Moved by S

Seconded by E

ADOPTED BY COUNCIL

JUN 21 1956

Moved by S

Seconded by E

GOES INTO EFFECT

Recorded on Film Roll 114 409
No.

00854

ORDINANCE NO. 7037
(New Series)

AN ORDINANCE APPROPRIATING THE SUM OF \$15,000.00 OUT OF THE CAPITAL OUTLAY FUND FOR THE PURPOSE OF INSTALLING TRAFFIC SIGNAL AND SAFETY LIGHTING SYSTEMS AT THE INTERSECTION OF EL CAJON BOULEVARD AND 40TH STREET, IN THE CITY OF SAN DIEGO.

BE IT ORDAINED, By the Council of The City of San Diego, as follows:

Section 1. That the sum of Fifteen Thousand Dollars (\$15,000.00), or so much thereof as may be necessary, be, and the same is hereby set aside and appropriated out of the Capital Outlay Fund of The City of San Diego, for the purpose only and exclusively of providing funds for the installation of traffic signal and safety lighting systems at the intersection of El Cajon Boulevard and 40th Street, in the City of San Diego, California.

Section 2. This ordinance shall take effect and be in force on the thirty-first day from and after its passage.

Presented by

O. W. Campbell

Approved as

to form by

J. F. DuPAUL, City Attorney,

By

Paul Reese
Assistant City Attorney.

I HEREBY CERTIFY that the money required for the appropriation made and/or indebtedness and/or obligation incurred by reason of the provisions of the foregoing ordinance is in the Treasury, and that it is otherwise unencumbered.

Dated June 20, 1956

John E. Zuilken
Auditor and Comptroller of The City of San Diego, California

By R. Gerwig Deputy.

Passed and adopted by the Council of the City of San Diego, California, this 21st day of June, 1956, by the following vote, to-wit:

YEAS—Councilmen: Williams, Schneider, Kerrigan, Evenson

NAYS—Council men None

ABSENT—Council men Burgener, Curran, Mayor Dail

Dudley B. Williams
Mayor of The City of San Diego, California

FRED W. SICK

City Clerk of The City of San Diego, California

By Helen M. Willig Deputy.



I HEREBY CERTIFY that the foregoing ordinance was not finally passed until six calendar days had elapsed between the day of its introduction and the day of its final passage, to-wit, on the _____ day of _____, 195____, and on the _____ day of _____, 195____.

I FURTHER CERTIFY that said ordinance was read in full prior to its final passage.

I FURTHER CERTIFY that the reading of said ordinance in full prior to its final passage was dispensed with by a vote of not less than four members of the Council, and that there was available for the consideration of each member of the Council prior to the day of its final passage a written or printed copy of said ordinance.

City Clerk of The City of San Diego, California

By _____ Deputy.



I HEREBY CERTIFY that the foregoing ordinance was passed on the day of its introduction, to-wit, on the 21st day of June, 1956, said ordinance being of the kind and character authorized for passage on its introduction by Section 16 of the Charter.

~~I FURTHER CERTIFY that the final reading of said ordinance was in full.~~

I FURTHER CERTIFY that the reading of said ordinance in full was dispensed with by a vote of not less than four members of the Council, and that there was available for the consideration of each member of the Council prior to the day of its passage a written or printed copy of said ordinance.

FRED W. SICK

City Clerk of The City of San Diego, California

By Helen M. Willig Deputy.



E. M. W.

536761

DOCUMENT No.....

Date..... JUN 20 1956

OFFICE OF THE CITY CLERK
SAN DIEGO, CALIFORNIA

7037

ORDINANCE No. out

Approp. \$15,000. of Capital

Outlay Fund for traffic signal &

safety lighting systems at El Cajon

Blvd and 40th St.

INTRODUCED

..... JUN 21 1956

Moved by E

Seconded by S

ADOPTED BY COUNCIL

..... JUN 21 1956

Moved by E

Seconded by S

GOES INTO EFFECT

Recorded on Film Roll 114 410

No.....

00857

ORDINANCE NO. 7033
(New Series)

AN ORDINANCE APPROPRIATING THE SUM OF \$8,400.00
OUT OF THE CAPITAL OUTLAY FUND FOR THE PURPOSE OF
PROVIDING FUNDS FOR CONSTRUCTION OF A PARKING LOT
IN PRESIDIO PARK.

BE IT ORDAINED, By the Council of The City of San Diego,
as follows:

Section 1. That the sum of Eight Thousand Four Hundred
Dollars (\$8,400.00), or so much thereof as may be necessary,
be, and the same is hereby set aside and appropriated out of
the Capital Outlay Fund of The City of San Diego for the pur-
pose only and exclusively of providing funds for the con-
struction of a parking lot in Presidio Park, west of Serra
Museum, in the City of San Diego, California.

Section 2. This ordinance shall take effect and be in
force on the thirty-first day from and after its passage.

Presented by

O. W. Campbell

Approved as
to form by

J. F. DUPAUL, City Attorney,

By

Richard E. [Signature]
Assistant City Attorney.

I HEREBY CERTIFY that the money required for the appropriation made and/or indebtedness and/or obligation incurred by reason of the provisions of the foregoing ordinance is in the Treasury, and that it is otherwise unencumbered.

Dated June 20, 1956

John E. Zuelke
Auditor and Comptroller of The City of San Diego, California

By R. Gerwig Deputy.

Passed and adopted by the Council of the City of San Diego, California, this 21st day of June, 1956, by the following vote, to-wit:

YEAS—Councilmen: Williams, Schneider, Kerrigan, Evenson

NAYS—Council men None

ABSENT—Council men Burgener, Curran, Mayor Bail

Dudley Williams
Vice Mayor of The City of San Diego, California

FRED W. SICK

City Clerk of The City of San Diego, California



By Helen M. Willig Deputy.

I HEREBY CERTIFY that the foregoing ordinance was not finally passed until six calendar days had elapsed between the day of its introduction and the day of its final passage, to-wit, on the _____ day of _____, 195____, and on the _____ day of _____, 195____.

I FURTHER CERTIFY that said ordinance was read in full prior to its final passage.

I FURTHER CERTIFY that the reading of said ordinance in full prior to its final passage was dispensed with by a vote of not less than four members of the Council, and that there was available for the consideration of each member of the Council prior to the day of its final passage a written or printed copy of said ordinance.

City Clerk of The City of San Diego, California



By _____ Deputy.

I HEREBY CERTIFY that the foregoing ordinance was passed on the day of its introduction, to-wit, on the 21st day of June, 1956, said ordinance being of the kind and character authorized for passage on its introduction by Section 16 of the Charter.

~~I FURTHER CERTIFY that the final reading of said ordinance was in full.~~

I FURTHER CERTIFY that the reading of said ordinance in full was dispensed with by a vote of not less than four members of the Council, and that there was available for the consideration of each member of the Council prior to the day of its passage a written or printed copy of said ordinance.

FRED W. SICK

City Clerk of The City of San Diego, California



By Helen M. Willig Deputy.

L.A.W.

DOCUMENT No. 536762

Date JUN 20 1956
OFFICE OF THE CITY CLERK
SAN DIEGO, CALIFORNIA

ORDINANCE No. 7038

Approp. \$8,400. out of Capital
Outlay Fund for construction of
parking lot in Presidio Park

INTRODUCED

JUN 21 1956

Moved by S

Seconded by K

ADOPTED BY COUNCIL

JUN 21 1956

Moved by S

Seconded by K

GOES INTO EFFECT

Recorded on Film Roll
No. 114 411

00860

ORDINANCE NO. ~~7039~~
(New Series)

AN ORDINANCE AMENDING ORDINANCE NO. 7017 (NEW SERIES) ENTITLED, "AN ORDINANCE ESTABLISHING A SCHEDULE OF COMPENSATION FOR OFFICERS AND EMPLOYEES OF THE CITY OF SAN DIEGO, PROVIDING UNIFORM COMPENSATION FOR LIKE SERVICE IN THE CLASSIFIED SERVICE, FOR THE FISCAL YEAR BEGINNING JULY 1, 1956", ADOPTED MAY 31, 1956, BY AMENDING EXHIBIT "C" THERETO.

BE IT ORDAINED, By the Council of The City of San Diego, as follows:

Section 1. That Ordinance No. 7017 (New Series), entitled, "An Ordinance establishing a schedule of compensation for officers and employees of The City of San Diego, providing uniform compensation for like service in the classified service, for the fiscal year beginning July 1, 1956", adopted May 31, 1956, be, and the same is hereby amended by amending Exhibit "C" thereto, which adopts standard rate numbers for all positions in the Unclassified Service of The City of San Diego, by establishing standard rate numbers for the positions of Hydraulic Engineer and Superintendent of Maintenance and Operation of the Water Department as follows:

"Hydraulic Engineer -----	Standard Rate No. 38
"Superintendent of Maintenance and Operation of the Water Department, -----	39."

Section 2. This ordinance shall take effect and be in force on the thirty-first day from and after its passage.

Presented by _____

Approved as to form by J. F. DePAUL, City Attorney,

By *Harold H. Reese*
Assistant City Attorney.

I HEREBY CERTIFY that the money required for the appropriation made and/or indebtedness and/or obligation incurred by reason of the provisions of the foregoing ordinance is in the Treasury, and that it is otherwise unencumbered.

Dated

Auditor and Comptroller of The City of San Diego, California

By Deputy.

Passed and adopted by the Council of the City of San Diego, California, this 26th day of June, 1956, by the following vote, to-wit:

YEAS—Councilmen: Burgener, Williams, Schneider, Kerrigan, Evenson, Mayor Dail

NAYS—Councilmen: Curran

ABSENT—Councilmen: None

Charles Dail
Mayor of The City of San Diego, California

FRED W. SICK
City Clerk of The City of San Diego, California



By *Helen M. Willis* Deputy.

I HEREBY CERTIFY that the foregoing ordinance was not finally passed until six calendar days had elapsed between the day of its introduction and the day of its final passage, to-wit, on the 19th day of June, 1956, and on the 26th day of June, 1956.

~~I FURTHER CERTIFY that said ordinance was read in full prior to its final passage.~~

I FURTHER CERTIFY that the reading of said ordinance in full prior to its final passage was dispensed with by a vote of not less than four members of the Council, and that there was available for the consideration of each member of the Council prior to the day of its final passage a written or printed copy of said ordinance.

FRED W. SICK

City Clerk of The City of San Diego, California



By *Helen M. Willis* Deputy.

I HEREBY CERTIFY that the foregoing ordinance was passed on the day of its introduction, to-wit, on the day of, 1956, said ordinance being of the kind and character authorized for passage on its introduction by Section 16 of the Charter.

I FURTHER CERTIFY that the final reading of said ordinance was in full.

I FURTHER CERTIFY that the reading of said ordinance in full was dispensed with by a vote of not less than four members of the Council, and that there was available for the consideration of each member of the Council prior to the day of its passage a written or printed copy of said ordinance.

City Clerk of The City of San Diego, California



By Deputy.

A. M. W.

536332

DOCUMENT No.

JUN 11 1956

Date

OFFICE OF THE CITY CLERK
SAN DIEGO, CALIFORNIA

7039

ORDINANCE No.

Amend Ord. 7017 N.S. estbl. °

.....
compensation schedule for
.....
employees for 1956-57 -
.....

re rates of Hydraulic Engineer
.....
etc.

INTRODUCED

JUN 19 1956

Moved by S

Seconded by K

ADOPTED BY COUNCIL

JUN 26 1956

Moved by

Seconded by

GOES INTO EFFECT

Recorded on Film Roll 115 1
No.

00863

Affidavit of Publication

\$19.00

STATE OF CALIFORNIA,
COUNTY OF SAN DIEGO,
CITY OF SAN DIEGO. } SS.

In the matter of the publication of..... ORDINANCE NO. 7039 (NEW SERIES). AMEND ORDINANCE NO 7017

ORDINANCE NO. 7039 (NEW SERIES)

AN ORDINANCE AMENDING ORDINANCE NO. 7017 (NEW SERIES) ENTITLED, "AN ORDINANCE ESTABLISHING A SCHEDULE OF COMPENSATION FOR OFFICERS AND EMPLOYEES OF THE CITY OF SAN DIEGO, PROVIDING UNIFORM COMPENSATION FOR LIKE SERVICE IN THE CLASSIFIED SERVICE, FOR THE FISCAL YEAR BEGINNING JULY 1, 1956", ADOPTED MAY 31, 1956, BY AMENDING EXHIBIT "C" THERETO.

BE IT ORDAINED, By the Council of The City of San Diego, as follows:

Section 1. That Ordinance No. 7017 (New Series), entitled, "An Ordinance establishing a schedule of compensation for officers and employees of The City of San Diego, providing uniform compensation for like service in the classified service, for the fiscal year beginning July 1, 1956", adopted May 31, 1956, be, and the same is hereby amended by amending Exhibit "C" thereto, which adopts standard rate numbers for all positions in the Unclassified Service of The City of San Diego, by establishing standard rate numbers for the positions of Hydraulic Engineer and Superintendent of Maintenance and Operation of the Water Department as follows:

	Standard Rate No.
Hydraulic Engineer	38
Superintendent of Maintenance and Operation of the Water Department	39

Section 2. This ordinance shall take effect and be in force on the thirty-first day from and after its passage.

Passed and adopted by the Council of the City of San Diego, California, this 26th day of June, 1956, by the following vote, to-wit:

YEAS—Councilmen: Burgener, Williams, Schneider, Kerrigan, Evenson, Mayor Dail.

NAYS—Councilman: Cufra.

ABSENT—Councilmen: None.

CHARLES C. DAIL,
Mayor of The City of San Diego, California.

FRED W. SICK,
City Clerk of The City of San Diego, California.

(SEAL) By HELEN M. WILLIG, Deputy.

I HEREBY CERTIFY that the foregoing ordinance was not finally passed until six calendar days had elapsed between the day of its introduction and the day of its final passage, to-wit, on the 19th day of June 1956, and on the 26th day of June 1956.

I FURTHER CERTIFY that the reading of said ordinance in full prior to its final passage was dispensed with by a vote of not less than four members of the Council and that there was available for the consideration of each member of the Council prior to the day of its final passage a written or printed copy of said ordinance.

FRED W. SICK,
City Clerk of The City of San Diego, California.

(SEAL) By HELEN M. WILLIG, Deputy.

7/5

J. A. Denton, being duly sworn, deposes and says: That he is a resident of the County of San Diego, State of California, over twenty-one years of age, and not interested as a party or otherwise in the above-named matter.

That he is the principal clerk of the printers of The San Diego Union, a newspaper published daily in the City of San Diego, County of San Diego, State of California, and of general circulation in said City; that as such principal clerk he has charge of all the advertisements published in said newspaper; that the said.....ORDINANCE.....

of which the annexed clipping is a copy, has been published in said newspaper for the period of.....ONE.....(1).....

days to-wit: upon the.....5th.....

days of..... JULY....., 19 56., and upon the

..... days of....., 19....., and that said publication was made in the said newspaper proper, and not in a supplement thereof.

J. A. Denton

Subscribed and sworn to before me, this 10th

day of July, A.D. 19 56

FRED W. SICK

City Clerk of the City of San Diego, California

(Seal) By *Edna B. Robinson*
Deputy.

DOCUMENT NO. 537631

Filed JUL 10 1956

City Clerk.

By Deputy.

Affidavit of Publication
OF

.....
.....
.....
.....
.....
.....
.....
.....

ORDINANCE NO. 7040
(NEW SERIES)

AN ORDINANCE REPEALING SECTION 91.02.1 OF
THE SAN DIEGO MUNICIPAL CODE, REGULATING THE
USE OF STEEL BLEACHERS WITH WOODEN SEATS IN
FIRE ZONE 1.

BE IT ORDAINED By the Council of The City of San Diego,
as follows:

Section 1. That Section 91.02.1 of the San Diego
Municipal Code be, and the same is hereby repealed.

Section 2. This ordinance shall take effect and be
in force on the thirty-first day from and after its passage.

Presented By

D. W. Campbell

Approved As

To Form By

J. E. DuPAUL, City Attorney

By

Robert T. Logan
Deputy City Attorney

I HEREBY CERTIFY that the money required for the appropriation made and/or indebtedness and/or obligation incurred by reason of the provisions of the foregoing ordinance is in the Treasury, and that it is otherwise unencumbered.

Dated.....

Auditor and Comptroller of The City of San Diego, California

By..... Deputy.

Passed and adopted by the Council of the City of San Diego, California, this 26th day of

June, 1956, by the following vote, to-wit:

YEAS—Councilmen: Burgener, Williams, Schneider, Kerrigan, Curran, Evenson,

Mayor Dail

NAYS—Council men None

ABSENT—Councilmen None

Charles Dail

Mayor of The City of San Diego, California

FRED W. SICK

City Clerk of The City of San Diego, California



By *Helen M. Willig* Deputy.

I HEREBY CERTIFY that the foregoing ordinance was not finally passed until six calendar days had elapsed between the day of its introduction and the day of its final passage, to-wit, on the 19th day of M June, 1956, and on the 26th day of June, 1956.

~~I FURTHER CERTIFY that said ordinance was read in full prior to its final passage.~~

I FURTHER CERTIFY that the reading of said ordinance in full prior to its final passage was dispensed with by a vote of not less than four members of the Council, and that there was available for the consideration of each member of the Council prior to the day of its final passage a written or printed copy of said ordinance.

FRED W. SICK

City Clerk of The City of San Diego, California



By *Helen M. Willig* Deputy.

I HEREBY CERTIFY that the foregoing ordinance was passed on the day of its introduction, to-wit, on the day of 1956, said ordinance being of the kind and character authorized for passage on its introduction by Section 16 of the Charter.

~~I FURTHER CERTIFY that the final reading of said ordinance was in full.~~

~~I FURTHER CERTIFY that the reading of said ordinance in full was dispensed with by a vote of not less than four members of the Council, and that there was available for the consideration of each member of the Council prior to the day of its passage a written or printed copy of said ordinance.~~

City Clerk of The City of San Diego, California



By..... Deputy.

1.77.42

536586

DOCUMENT No.....

Date..... JUN 15 1956

OFFICE OF THE CITY CLERK
SAN DIEGO, CALIFORNIA

ORDINANCE No. 7040

Repealing Sec. 91.02.1 of
.....
Mun Code regulating use
.....
of Steel bleachers with
.....
wooden seats in FireZone 1
.....

INTRODUCED

JUN 19 1956

Moved by..... S

Seconded by..... K

ADOPTED BY COUNCIL

JUN 26 1956

Moved by..... B

Seconded by..... S

GOES INTO EFFECT

Recorded on Film Roll 115 2
No.....

00868

ORDINANCE NO. 7041
(New Series)

AN ORDINANCE APPROPRIATING THE SUM OF \$13,750.00
OUT OF THE CAPITAL OUTLAY FUND OF THE CITY OF SAN
DIEGO FOR THE PURPOSE OF CONSTRUCTING A COMFORT
STATION AT KELLOGG PARK, IN THE CITY OF SAN DIEGO.

BE IT ORDAINED, By the Council of The City of San Diego,
as follows:

Section 1. That the sum of Thirteen Thousand Seven Hundred
Fifty and no/100 Dollars (\$13,750.00) be, and the same is
hereby set aside and appropriated out of the Capital Outlay
Fund of The City of San Diego, for the purpose only and
exclusively of providing funds for the construction of a comfort
station at Kellogg Park, in the City of San Diego, California.

Section 2. This ordinance shall take effect and be in
force on the thirty-first day from and after its passage.

Presented by

D. A. Campbell

Approved as

to form by J. F. DuPAUL, City Attorney,

By

J. F. DuPaul
Assistant City Attorney.

00872

I HEREBY CERTIFY that the money required for the appropriation made and/or indebtedness and/or obligation incurred by reason of the provisions of the foregoing ordinance is in the Treasury, and that it is otherwise unencumbered.

Dated 6-22-56

J. Mc Quilken
Auditor and Comptroller of The City of San Diego, California

By Bill Seffe Deputy.

Passed and adopted by the Council of the City of San Diego, California, this 26th day of

June, 1956, by the following vote, to-wit:

YEAS—Councilmen: Burgener, Williams, Schneider, Kerrigan, Curran, Evenson,
Mayor Dail

NAYS—Council men None

ABSENT—Councilmen None

Charles Dail
Mayor of The City of San Diego, California

FRED W. SICK
City Clerk of The City of San Diego, California



By Helen M. Willig Deputy.

I HEREBY CERTIFY that the foregoing ordinance was not finally passed until six calendar days had elapsed between the day of its introduction and the day of its final passage, to-wit, on the _____ day of _____, 195____, and on the _____ day of _____, 195____.

I FURTHER CERTIFY that said ordinance was read in full prior to its final passage.

I FURTHER CERTIFY that the reading of said ordinance in full prior to its final passage was dispensed with by a vote of not less than four members of the Council, and that there was available for the consideration of each member of the Council prior to the day of its final passage a written or printed copy of said ordinance.

City Clerk of The City of San Diego, California



By _____ Deputy.

I HEREBY CERTIFY that the foregoing ordinance was passed on the day of its introduction, to-wit, on the 26th day of June, 1956, said ordinance being of the kind and character authorized for passage on its introduction by Section 16 of the Charter.

~~I FURTHER CERTIFY that the final reading of said ordinance was in full.~~

I FURTHER CERTIFY that the reading of said ordinance in full was dispensed with by a vote of not less than four members of the Council, and that there was available for the consideration of each member of the Council prior to the day of its passage a written or printed copy of said ordinance.

FRED W. SICK
City Clerk of The City of San Diego, California

By Helen M. Willig Deputy.



2 P. 28
DOCUMENT No. 536990

Date JUN 25 1956

OFFICE OF THE CITY CLERK
SAN DIEGO, CALIFORNIA

ORDINANCE No. 2041

Approp. \$13,750. out of Capital

Outlay Fund for construction

comfort station at Kellogg Park.

INTRODUCED

JUN 26 1956

Moved by B

Seconded by W

ADOPTED BY COUNCIL

JUN 26 1956

Moved by B

Seconded by W

GOES INTO EFFECT

Recorded on Film Roll 115

No. 3

00871

ORDINANCE NO. 7042
(New Series)

AN ORDINANCE APPROPRIATING THE SUM OF \$7,300.00
OUT OF THE CAPITAL OUTLAY FUND OF THE CITY OF
SAN DIEGO FOR THE PURPOSE OF PURCHASING VARIOUS
WARNING, REGULATORY AND GUIDE SIGNS FOR INSTALLA-
TION AT VARIOUS LOCATIONS IN THE CITY OF SAN DIEGO.

BE IT ORDAINED, By the Council of The City of San Diego,
as follows:

Section 1. That the sum of Seven Thousand Three Hundred
Dollars (\$7,300.00), or so much thereof as may be necessary,
be, and the same is hereby set aside and appropriated out of
the Capital Outlay Fund of The City of San Diego, for the pur-
pose only and exclusively of providing funds for the purchase
of various warning, regulatory and guide signs for installa-
tion at various locations within the City of San Diego.

Section 2. This ordinance shall take effect and be in
force on the thirty-first day from and after its passage.

Presented by

O. W. Campbell

Approved as

to form by J. F. DePAUL, City Attorney.

By

Harold Reese
Assistant City Attorney.

00875

I HEREBY CERTIFY that the money required for the appropriation made and/or indebtedness and/or obligation incurred by reason of the provisions of the foregoing ordinance is in the Treasury, and that it is otherwise unencumbered.

Dated June 20, 1956

John E. Zuilken
Auditor and Comptroller of The City of San Diego, California

By R. Gerwig Deputy.

Passed and adopted by the Council of the City of San Diego, California, this 26th day of June, 1956, by the following vote, to-wit:

YEAS—Councilmen: Burgener, Williams, Schneider, Kerrigan, Curran, Evenson,
Mayor Dail

NAYS—Council men None

ABSENT—Council men None

Charles Dail
Mayor of The City of San Diego, California

FRED W. SICK
City Clerk of The City of San Diego, California



By Helen M. Willig Deputy.

~~I HEREBY CERTIFY that the foregoing ordinance was not finally passed until six calendar days had elapsed between the day of its introduction and the day of its final passage, to-wit, on the day of 195, and on the day of 195.~~

~~I FURTHER CERTIFY that said ordinance was read in full prior to its final passage.~~

~~I FURTHER CERTIFY that the reading of said ordinance in full prior to its final passage was dispensed with by a vote of not less than four members of the Council, and that there was available for the consideration of each member of the Council prior to the day of its final passage a written or printed copy of said ordinance.~~

~~City Clerk of The City of San Diego, California~~



~~By Deputy.~~

I HEREBY CERTIFY that the foregoing ordinance was passed on the day of its introduction, to-wit, on the 26th day of June, 1956, said ordinance being of the kind and character authorized for passage on its introduction by Section 16 of the Charter.

~~I FURTHER CERTIFY that the final reading of said ordinance was in full.~~

I FURTHER CERTIFY that the reading of said ordinance in full was dispensed with by a vote of not less than four members of the Council, and that there was available for the consideration of each member of the Council prior to the day of its passage a written or printed copy of said ordinance.

FRED W. SICK
City Clerk of The City of San Diego, California

By Helen M. Willig Deputy.



536991
DOCUMENT No.

Date JUN 25 1956
OFFICE OF THE CITY CLERK
SAN DIEGO, CALIFORNIA

ORDINANCE No. 7042

Approp. \$7300. out of Capital

.....
Outlay Fund for purchasing various,
.....
warning, regulatory and guide
.....
signs for installation at various
.....
locations.

INTRODUCED

JUN 26 1956

Moved by W

Seconded by B

ADOPTED BY COUNCIL

JUN 26 1956

Moved by W

Seconded by B

GOES INTO EFFECT

Recorded on Film Roll 115
No.

4

00874

ORDINANCE NO. 7013
(New Series)

AN ORDINANCE APPROPRIATING THE SUM OF \$3,000.00 OUT OF THE UNAPPROPRIATED BALANCE FUND OF THE CITY OF SAN DIEGO AND TRANSFERRING SAME TO THE FUNDS HERETOFORE SET ASIDE BY ORDINANCE NO. 6840 (NEW SERIES) FOR THE PURPOSE OF PROVIDING ADDITIONAL FUNDS FOR PAYMENT TO RICHARD GEORGE WHEELER.

BE IT ORDAINED, By the Council of The City of San Diego, as follows:

Section 1. That the sum of Three Thousand Dollars (\$3,000.00), or so much thereof as may be necessary, be, and the same is hereby set aside and appropriated out of the Unappropriated Balance Fund of The City of San Diego, and transferred to the funds heretofore set aside and appropriated by Ordinance No. 6840 (New Series) for the purpose of providing additional funds for payment to Richard George Wheeler, architect, for services in furnishing plans for remodeling the Council Chambers in the Civic Center Building.

Section 2. This ordinance shall take effect and be in force on the thirty-first day from and after its passage.


Presented by



Approved as

to form by J. F. DuPAUL, City Attorney,

By

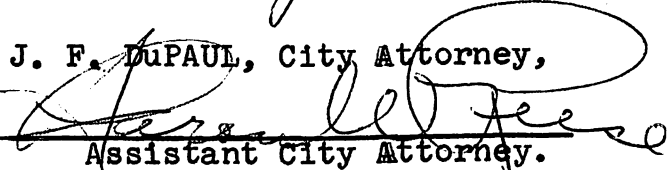

Assistant City Attorney.

00878

/6/4/56

I HEREBY CERTIFY that the money required for the appropriation made and/or indebtedness and/or obligation incurred by reason of the provisions of the foregoing ordinance is in the Treasury, and that it is otherwise unencumbered.

Dated June 28, 1956

John C. Zuilken
Auditor and Comptroller of The City of San Diego, California

By R. Gerwig Deputy.

Passed and adopted by the Council of the City of San Diego, California, this 26th day of June, 1956, by the following vote, to-wit:

YEAS—Councilmen: Burgener, Williams, Schneider, Kerrigan, Curran, Evenson,
Mayor Dail

NAYS—Councilmen None

ABSENT—Councilmen None

Charles Dail
Mayor of The City of San Diego, California

FRED W. SICK
City Clerk of The City of San Diego, California



By Helen M. Willyg Deputy.

I HEREBY CERTIFY that the foregoing ordinance was not finally passed until six calendar days had elapsed between the day of its introduction and the day of its final passage, to-wit, on the _____ day of _____, 195____, and on the _____ day of _____, 195____.

I FURTHER CERTIFY that said ordinance was read in full prior to its final passage.

I FURTHER CERTIFY that the reading of said ordinance in full prior to its final passage was dispensed with by a vote of not less than four members of the Council, and that there was available for the consideration of each member of the Council prior to the day of its final passage a written or printed copy of said ordinance.

City Clerk of The City of San Diego, California



By _____ Deputy.

I HEREBY CERTIFY that the foregoing ordinance was passed on the day of its introduction, to-wit, on the 26th day of June, 1956, said ordinance being of the kind and character authorized for passage on its introduction by Section 16 of the Charter.

I FURTHER CERTIFY that the final reading of said ordinance was in full.

I FURTHER CERTIFY that the reading of said ordinance in full was dispensed with by a vote of not less than four members of the Council, and that there was available for the consideration of each member of the Council prior to the day of its passage a written or printed copy of said ordinance.

FRED W. SICK
City Clerk of The City of San Diego, California



By Helen M. Willyg Deputy.

DOCUMENT No. 537525

JUL 6 - 1956

Date
OFFICE OF THE CITY CLERK
SAN DIEGO, CALIFORNIA

ORDINANCE No. 7043

.....
.....
.....
.....
.....

INTRODUCED

JUN 26 1956

Moved by B

Seconded by X

ADOPTED BY COUNCIL

JUN 26 1956

Moved by B

Seconded by X

GOES INTO EFFECT

Recorded on Film Roll 115
No.

5

00877

ORDINANCE NO. 7044 (New Series)

AN ORDINANCE ESTABLISHING THE GRADE OF THE ALLEY IN BLOCK 190 CITY HEIGHTS IN THE CITY OF SAN DIEGO, CALIFORNIA ACCORDING TO MAP NO. 796 ON FILE IN THE OFFICE OF THE COUNTY RECORDER OF SAN DIEGO, CALIFORNIA, BETWEEN THE SOUTHERLY LINE OF WIGHTMAN STREET AND THE NORTHERLY LINE OF LANDIS STREET.

BE IT ORDAINED By the Council of the City of San Diego, California, as follows:

SECTION I. That the grade of the Alley in Block 190 City Heights , in the City of San Diego, California, according to Map No. 796 on file in the office of the County Recorder of San Diego, California, between the southerly line of Wightman Street and the northerly line of Landis Street be, and the same is hereby established as follows:

At the intersection of the westerly line of said Alley with the northerly line of Landis Street, establish the grade elevation at 306.90 feet.

At a point on the westerly line of said Alley distant 30 feet northerly of the last described point, establish the grade elevation at 312.04 feet; at a point on the westerly line of said Alley distant 10 feet northerly of the last described point, establish the grade elevation at 313.52 feet; at a point on the westerly line of said Alley distant 10 feet northerly of the last described point, establish the grade elevation at 314.55 feet; at a point on the westerly line of said Alley distant 40 feet northerly of the last described point, establish the grade elevation at 317.75 feet; at a point on the westerly line of said Alley distant 10 feet northerly of the last described point, establish the grade elevation at 318.58 feet; at a point on the westerly line of said Alley distant 10 feet northerly of the last described point, establish the grade elevation at 319.46 feet; at a point on the westerly line of said Alley distant 30 feet northerly of the last described point, establish the grade elevation at 322.18 feet; at a point on the westerly line of said Alley distant 20 feet northerly of the last described point, establish the grade elevation at 323.94 feet; at a point on the westerly line of said Alley distant 20 feet northerly of the last described point, establish the grade elevation

at 325.58 feet; at a point on the westerly line of said Alley distant 120 feet northerly of the last described point, establish the grade elevation at 335.06 feet; at a point on the westerly line of said Alley distant 20 feet northerly of the last described point, establish the grade elevation at 336.57 feet; at a point on the westerly line of said Alley distant 20 feet northerly of the last described point, establish the grade elevation at 337.95 feet; at a point on the westerly line of said Alley distant 20 feet northerly of the last described point, establish the grade elevation at 339.20 feet; at a point on the westerly line of said Alley distant 20 feet northerly of the last named point, establish the grade elevation at 340.32 feet; at a point on the westerly line of said Alley distant 20 feet northerly of the last named point, establish the grade elevation at 341.31 feet; at a point on the westerly line of said Alley distant 20 feet northerly of the last named point, establish the grade elevation at 342.16 feet; at a point on the westerly line of said Alley distant 100 feet northerly of the last named point, establish the grade elevation at 346.07 feet; at a point on the westerly line of said Alley distant 20 feet northerly of the last named point establish the grade elevation at 346.61 feet; at a point on the westerly line of said Alley distant 20 feet northerly of the last named point, establish the grade elevation at 346.63 feet; at a point on the westerly line of said Alley distant 20 feet northerly of the last named point, establish the grade elevation at 346.14 feet; at a point on the westerly line of said Alley distant 20 feet more or less, northerly of the last described point, said point being the intersection of the westerly line of said Alley with the southerly line of Wightman Street, establish the grade elevation at 344.19 feet.

At the intersection of the easterly line of said Alley with the northerly line of Landis Street, establish the grade elevation at 309.16 feet.

At a point on the easterly line of said Alley distant 30 feet northerly of the last described point, establish the grade elevation at 312.83 feet; at a point on the easterly line of said Alley distant 10 feet northerly of the last described point, establish the grade elevation at 313.95 feet;

at a point on the easterly line of said Alley distant 10 feet northerly of the last described point, establish the grade elevation at 314.85 feet; at a point on the easterly line of said Alley distant 40 feet northerly of the last described point, establish the grade elevation at 318.05 feet; at a point on the easterly line of said Alley distant 10 feet northerly of the last described point, establish the grade elevation at 318.88 feet; at a point on the easterly line of said Alley distant 10 feet northerly of the last described point, establish the grade elevation at 319.76 feet; at a point on the easterly line of said Alley distant 30 feet northerly of the last described point, establish the grade elevation at 322.48 feet; at a point on the easterly line of said Alley distant 20 feet northerly of the last described point, establish the grade elevation at 324.24 feet; at a point on the easterly line of said Alley distant 20 feet northerly of the last described point, establish the grade elevation at 325.88 feet; at a point on the easterly line of said Alley distant 120 feet northerly of the last described point, establish the grade elevation at 335.36 feet; at a point on the easterly line of said Alley distant 20 feet northerly of the last described point, establish the grade elevation at 336.87 feet; at a point on the easterly line of said Alley distant 20 feet northerly of the last described point, establish the grade elevation at 338.25 feet at a point on the easterly line of said Alley distant 20 feet northerly of the last described point, establish the grade elevation at 339.50 feet; at a point on the easterly line of said Alley distant 20 feet northerly of the last named point, establish the grade elevation at 340.62 feet; at a point on the easterly line of said Alley distant 20 feet northerly of the last named point, establish the grade elevation at 341.61 feet; at a point on the easterly line of said Alley distant 20 feet northerly of the last named point, establish the grade elevation at 342.46 feet; at a point on the easterly line of said Alley distant 100 feet northerly of the last named point, establish the grade elevation at 346.37 feet; at a point on the easterly line of said Alley distant 20 feet northerly of the last named

point, establish the grade elevation at 346.91 feet; at a point on the easterly line of said Alley distant 20 feet northerly of the last named point, establish the grade elevation at 346.93 feet; at a point on the easterly line of said Alley distant 20 feet northerly of the last named point, establish the grade elevation at 346.44 feet; at a point on the easterly line of said Alley distant 20 feet more or less, northerly of the last described point, said point being the intersection of the easterly line of said Alley with the southerly line of Wightman Street, establish the grade elevation at 345.43 feet.

SECTION 2. And the grade of said Alley between the points hereinbefore mentioned shall have a uniform ascent and descent; all of said grade elevations to be established are in relation to the datum line of levels as fixed by Section 62.01 and Section 62.02 of the San Diego Municipal Code of said City.

SECTION 3. This Ordinance shall take effect and be in force on the thirty-first day from and after its passage.

Approved as to form:

J. F. DU PAUL
City Attorney

By Alan M. Frost
Deputy City Attorney

Presented by A. K. Jozz
City Engineer

O. W. Campbell
City Manager

I HEREBY CERTIFY that the money required for the appropriation made and/or indebtedness and/or obligation incurred by reason of the provisions of the foregoing ordinance is in the Treasury, and that it is otherwise unencumbered.

Dated

Auditor and Comptroller of The City of San Diego, California

By Deputy.

Passed and adopted by the Council of the City of San Diego, California, this 26th day of June, 1956, by the following vote, to-wit:

YEAS—Councilmen: Burgener, Williams, Schneider, Kerrigan, Gurrin, Evenson,

Mayor Dail

NAYS—Council men None

ABSENT—Council men None

Charles Dail
Mayor of The City of San Diego, California

FRED W. SICK
City Clerk of The City of San Diego, California



By Helen M. Willig Deputy.

I HEREBY CERTIFY that the foregoing ordinance was not finally passed until six calendar days had elapsed between the day of its introduction and the day of its final passage, to-wit, on the day of, 195....., and on the day of, 195.....

I FURTHER CERTIFY that said ordinance was read in full prior to its final passage.

I FURTHER CERTIFY that the reading of said ordinance in full prior to its final passage was dispensed with by a vote of not less than four members of the Council, and that there was available for the consideration of each member of the Council prior to the day of its final passage a written or printed copy of said ordinance.

.....
City Clerk of The City of San Diego, California



By Deputy.

I HEREBY CERTIFY that the foregoing ordinance was passed on the day of its introduction, to-wit, on the 26th day of June, 1956., said ordinance being of the kind and character authorized for passage on its introduction by Section 16 of the Charter.

~~I FURTHER CERTIFY that the final reading of said ordinance was in full.~~

I FURTHER CERTIFY that the reading of said ordinance in full was dispensed with by a vote of not less than four members of the Council, and that there was available for the consideration of each member of the Council prior to the day of its passage a written or printed copy of said ordinance.

FRED W. SICK
City Clerk of The City of San Diego, California



By Helen M. Willig Deputy.

A. M. W.

536992

DOCUMENT No.....

JUN 25 1956

Date.....

OFFICE OF THE CITY CLERK
SAN DIEGO, CALIFORNIA

7044

ORDINANCE No.

Estbl. grade of Alley in Block

190, City Heights, bet. Wightman St.

& Landis St.

INTRODUCED

JUN 26 1956

Moved by..... *B*

Seconded by..... *E*

ADOPTED BY COUNCIL

JUN 26 1956

Moved by..... *B*

Seconded by..... *E*

GOES INTO EFFECT

Recorded on Film Roll

No.....

115

6

00880

ORDINANCE NO. 7045 (New Series)

AN ORDINANCE ESTABLISHING THE GRADE OF HUGHES STREET IN THE CITY OF SAN DIEGO, CALIFORNIA, BETWEEN A RADIAL LINE BEARING S 38° 08' 15" E THROUGH A POINT ON THE NORTHWESTERLY LINE OF HUGHES STREET, DISTANT THEREALONG 332.50 FEET SOUTHWESTERLY FROM THE EASTERLY LINE OF WATERVILLE HEIGHTS ACCORDING TO MAP NO. 748 ON FILE IN THE OFFICE OF THE COUNTY RECORDER OF SAN DIEGO COUNTY, CALIFORNIA, AND THE SOUTHEASTERLY PROLONGATION OF THE NORTHEASTERLY LINE OF BELLEVIEW CENTER UNIT NO. 2.

BE IT ORDAINED By the Council of the City of San Diego, California, as follows:

SECTION I. That the grade of Hughes Street in the City of San Diego, California, between a radial line bearing S 38° 08' 15" E through a point on the northwesterly line of Hughes Street, distant therealong 332.50 feet southwesterly from the easterly line of Waterville Heights, according to map No. 748 on file in the office of the County Recorder of San Diego County, California, and the southeasterly prolongation of the northeasterly line of Belleview Center Unit No. 2 be, and the same is hereby established as follows:

At the intersection of the northerly line of Hughes Street with a radial line bearing S 38° 08' 15" E through a point on the northwesterly line of Hughes Street, distant therealong 332.50 feet southwesterly from the easterly line of Waterville Heights, establish the grade elevation at 465.29 feet.

At a point on the northerly line of Hughes Street distant 8.59 feet westerly of the last described point, establish the grade elevation at 464.89 feet; at a point on the northerly line of Hughes Street distant 17.60 feet westerly of the last described point, establish the grade elevation at 463.59 feet; at a point on the northerly line of Hughes Street distant 17.60 feet westerly of the last described point, establish the grade elevation at 462.18 feet; at a point on the northerly line of Hughes Street distant 17.60 feet westerly of the last described point, establish the grade elevation at 460.64 feet; at a point on the northerly line of

Hughes Street distant 339.29 feet westerly of the last described point, establish the grade elevation at 431.62 feet; at a point on the northerly line of Hughes Street distant 20 feet westerly of the last described point, establish the grade elevation at 430.03 feet; at a Point on the northerly line of Hughes Street distant 20 feet westerly of the last described point, establish the grade elevation at 428.62 feet; at a point on the northerly line of Hughes Street distant 20 feet westerly of the last described point, establish the grade elevation at 427.38 feet; at a point on the northerly line of Hughes Street distant 2.37 feet more or less, westerly of the last described point, said point being the intersection of the northerly line of Hughes Street with the southeasterly prolongation of the northeasterly line of Belleview Center Unit No. 2, establish the grade elevation at 427.32 feet.

At the intersection of the southerly line of Hughes Street with a radial line bearing S 38° 08' 15" E through a point on the northwesterly line of Hughes Street, distant therealong 332.50 feet southwestwardly from the easterly line of Waterville Heights, establish the grade elevation at 465.29 feet.

At a point on the southerly line of Hughes Street distant 10.93 feet westerly of the last described point, establish the grade elevation at 464.89 feet; at a point on the southerly line of Hughes Street distant 22.40 feet westerly of the last described point, establish the grade elevation at 463.59 feet; at a point on the southerly line of Hughes Street distant 22.40 feet westerly of the last described point, establish the grade elevation at 462.18 feet; at a point on the southerly line of Hughes Street distant 22.40 feet westerly of the last described point, establish the grade elevation at 460.64 feet; at a point on the southerly line of Hughes Street distant 350.65 feet westerly of the last described point, establish the grade elevation at 431.62 feet; at a point on the southerly line of Hughes Street distant 20 feet westerly of the last described point, establish the grade elevation at 430.03 feet; at a

00888

point on the southerly line of Hughes Street distant 20 feet westerly of the last described point, establish the grade elevation at 428.62 feet; at a point on the southerly line of Hughes Street distant 10.52 feet, more or less westerly of the last described point, said point being the intersection of the southerly line of Hughes Street with the southeasterly prolongation of the northeasterly line of Belleview Center Unit No. 2, establish the grade elevation at 427.97 feet.

SECTION 2. And the grade on Hughes Street between the points hereinbefore mentioned, shall have a uniform ascent and descent; all of said grade elevations to be established are in relation to the datum line of levels as fixed by Section 62.01 and Section 62.02 of the San Diego Municipal Code of said City.

SECTION 3. This Ordinance shall take effect and be in force on the thirty-first day from and after its passage.

Approved as to form:

J. F. DU PAUL
City Attorney

By Alan M. Lueders
Deputy City Attorney

Presented by

A. K. Jozz.
City Engineer

O. W. Campbell, Jr.
City Manager

I HEREBY CERTIFY that the money required for the appropriation made and/or indebtedness and/or obligation incurred by reason of the provisions of the foregoing ordinance is in the Treasury, and that it is otherwise unencumbered.

Dated

Auditor and Comptroller of The City of San Diego, California

By Deputy.

Passed and adopted by the Council of the City of San Diego, California, this 26th day of June, 1956, by the following vote, to-wit:

YEAS—Councilmen: Burgener, Williams, Schneider, Kerrigan, Curran, Evenson, Mayor Dail

NAYS—Council men None

ABSENT—Council men None

Charles Dail

Mayor of The City of San Diego, California

FRED W. SICK

City Clerk of The City of San Diego, California

By *Helen M. Willig* Deputy.



I HEREBY CERTIFY that the foregoing ordinance was not finally passed until six calendar days had elapsed between the day of its introduction and the day of its final passage, to-wit, on the day of, 195....., and on the day of, 195.....

I FURTHER CERTIFY that said ordinance was read in full prior to its final passage.

I FURTHER CERTIFY that the reading of said ordinance in full prior to its final passage was dispensed with by a vote of not less than four members of the Council, and that there was available for the consideration of each member of the Council prior to the day of its final passage a written or printed copy of said ordinance.

City Clerk of The City of San Diego, California



By Deputy.

I HEREBY CERTIFY that the foregoing ordinance was passed on the day of its introduction, to-wit, on the 26th day of June, 195.6, said ordinance being of the kind and character authorized for passage on its introduction by Section 16 of the Charter.

~~I FURTHER CERTIFY that the final reading of said ordinance was in full.~~

I FURTHER CERTIFY that the reading of said ordinance in full was dispensed with by a vote of not less than four members of the Council, and that there was available for the consideration of each member of the Council prior to the day of its passage a written or printed copy of said ordinance.

FRED W. SICK

City Clerk of The City of San Diego, California

By *Helen M. Willig* Deputy.



S. M. W.

DOCUMENT No. 586993

JUN 25 1956

Date

**OFFICE OF THE CITY CLERK
SAN DIEGO, CALIFORNIA**

7045

ORDINANCE No.

Estbl. grade of Hughes St. in
vicinity of northeasterly line
of Belleview Center #2

INTRODUCED

JUN 26 1956

Moved by S

Seconded by B

ADOPTED BY COUNCIL

JUN 26 1956

Moved by S

Seconded by B

GOES INTO EFFECT

Recorded on Film Roll **115**

No.

00886

ORDINANCE No. 7046
(New Series)

AN ORDINANCE INCORPORATING A PORTION OF LOT 21, LEMON VILLA, IN THE CITY OF SAN DIEGO, CALIFORNIA, INTO R-4 ZONE, AS DEFINED BY SECTION 101.0408 OF THE SAN DIEGO MUNICIPAL CODE, AND REPEALING ORDINANCE No. 184 (NEW SERIES), adopted MARCH 20, 1933, INSOFAR AS THE SAME CONFLICTS HEREWITH.

WHEREAS, pursuant to section 101.0206 of the San Diego Municipal Code, the City Planning Commission fixed and determined a time and place for a public hearing upon a proposed rezoning of a portion of Lot 21, Lemon Villa, in The City of San Diego, California, as indicated on Planning Commission Zone Map Drawing No. B-717, attached to Planning Commission communication on file in the office of the City Clerk as Document No. 536082; and

WHEREAS, after due notice duly and regularly given, hearings were duly held and all persons interested were given an opportunity to appear and be heard before said Planning Commission; and

WHEREAS, the area as designated on zone Map Drawing No. B-717 is proposed to be subdivided, whereby provision will be made for the installation of public utility services and for the dedication of streets, alleys and easements for public uses; and

WHEREAS, the City Planning Commission, by a vote of 5-0 has filed a recommendation with the Council of said City as contained in Document No. 536082, dated June 1, 1956, recommending that a portion of Lot 21, Lemon Villa, in The City of San Diego, California, as indicated on Zone Map Drawing No. B-717,

be incorporated into R-4 zone, as such zone is described in section 101.0408 of the San Diego Municipal Code, such zoning restrictions to attach upon the adoption of a final subdivision map of said area; and

WHEREAS, said Council, after public hearing, is of the opinion that the best interests of the people of San Diego will be subserved by adopting the recommendation; NOW, THEREFORE,

BE IT ORDAINED, by the Council of The City of San Diego, as follows:

Section 1. That if, as and when, and in the event that a portion of Lot 21, Lemon Villa, in The City of San Diego, California, as indicated on Zone Map Drawing No. B-717, contained in City Clerk's Document No. 536082, is subdivided, and a map thereof duly recorded, and within such subdivision, provision is made for the installation of public utility services and the dedication of streets, alleys and easements for public use, the provisions of section 101.0408 of the San Diego Municipal Code shall attach and become applicable to the said subdivided lands and the said subdivided lands shall be incorporated into R-4 zone as described by section 101.0408 of the San Diego Municipal Code, the boundaries of such zone to be as indicated on Zone Map Drawing No. B-717, filed in the office of the City Clerk as Document No. 536082.

Section 2. That in the event the zoning restriction shall attach to the said subdivided lands described in section 1 of this ordinance, Ordinance No. 184 (New Series) of the ordinances of The City of San Diego, adopted March 20, 1933, and entitled, "An ordinance incorporating Oak Park, Balboa Vista and Vicinity, in The City of San Diego, California, into R-1, R-4 and C Zones, as defined by ordinance No. 8924 of the Ordinances of said City and Amendments Thereto.", be, and the same is repealed insofar as the same conflicts herewith.

00893

Section 3. This ordinance shall take effect and be in force on the thirty-first day from and after its passage.

Presented by _____

APPROVED as
to form by J. F. DuPaul, City Attorney

By 
Deputy City Attorney.

I HEREBY CERTIFY that the money required for the appropriation made and/or indebtedness and/or obligation incurred by reason of the provisions of the foregoing ordinance is in the Treasury, and that it is otherwise unencumbered.

Dated.....

Auditor and Comptroller of The City of San Diego, California

By..... Deputy.

Passed and adopted by the Council of the City of San Diego, California, this 29th day of

June, 1956, by the following vote, to-wit:

YEAS—Councilmen: Burgener, Williams, Schneider, Curran, Evenson

NAYS—Council men None

ABSENT—Council men Kerrigan, Mayor Dale

Charles Dale

Mayor of The City of San Diego, California

FRED W. SICK

City Clerk of The City of San Diego, California

By *Sarah M. Harrison* Deputy.



I HEREBY CERTIFY that the foregoing ordinance was not finally passed until six calendar days had elapsed between the day of its introduction and the day of its final passage, to-wit, on the 21st day of M June, 1956, and on the 29th day of June, 1956.

~~I FURTHER CERTIFY that said ordinance was read in full prior to its final passage.~~

I FURTHER CERTIFY that the reading of said ordinance in full prior to its final passage was dispensed with by a vote of not less than four members of the Council, and that there was available for the consideration of each member of the Council prior to the day of its final passage a written or printed copy of said ordinance.

FRED W. SICK

City Clerk of The City of San Diego, California

By *Sarah M. Harrison* Deputy.



I HEREBY CERTIFY that the foregoing ordinance was passed on the day of its introduction, to-wit, on the..... day of....., 195....., said ordinance being of the kind and character authorized for passage on its introduction by Section 16 of the Charter.

I FURTHER CERTIFY that the final reading of said ordinance was in full.

I FURTHER CERTIFY that the reading of said ordinance in full was dispensed with by a vote of not less than four members of the Council, and that there was available for the consideration of each member of the Council prior to the day of its passage a written or printed copy of said ordinance.

City Clerk of The City of San Diego, California

By..... Deputy.



A. F. L. E.

DOCUMENT No. 536674

Date JUN 19 1955

OFFICE OF THE CITY CLERK
SAN DIEGO, CALIFORNIA

7046

ORDINANCE No.

Incorp. a portion of Lot 21,

Lemon Villa into R-4 Zone.

INTRODUCED
JUN 21 1956

Moved by *K*

Seconded by *E*

ADOPTED BY COUNCIL

JUN 29 1956

Moved by *B*

Seconded by *E*

GOES INTO EFFECT

Recorded on Film Roll

No. 115 93

RECORDED ON FILM

JUN 19 8 57 AM 1955

RECORDED ON FILM

00891

Affidavit of Publication

\$32.75

STATE OF CALIFORNIA,
COUNTY OF SAN DIEGO, }
CITY OF SAN DIEGO. } SS.

In the matter of the publication of ORDINANCE NO. 7046 (NEW SERIES). LOT 21 LEMON VILLA

J. A. Denton, being duly sworn, deposes and says: That he is a resident of the County of San Diego, State of California, over twenty-one years of age, and not interested as a party or otherwise in the above-named matter.

That he is the principal clerk of the printers of The San Diego Union, a newspaper published daily in the City of San Diego, County of San Diego, State of California, and of general circulation in said City; that as such principal clerk he has charge of all the advertisements published in said newspaper; that the said ORDINANCE

of which the annexed clipping is a copy, has been published in said newspaper for the period of ONE (1) days; to-wit: upon the 7th

days of JULY, 1956, and upon the _____ days of _____, 19____, and that said publication was made in the said newspaper proper, and not in a supplement thereof.

J. A. Denton
Subscribed and sworn to before me, this 13th day of July, A.D. 1956

FRED W. SICK
City Clerk of the City of San Diego, California
(Seal) By Edna B. Robinson
Deputy.

ORDINANCE NO. 7046 (NEW SERIES)

AN ORDINANCE INCORPORATING A PORTION OF LOT 21, LEMON VILLA, IN THE CITY OF SAN DIEGO, CALIFORNIA, INTO R-4 ZONE, AS DEFINED BY SECTION 101.0408 OF THE SAN DIEGO MUNICIPAL CODE, AND REPEALING ORDINANCE NO. 184 (NEW SERIES), ADOPTED MARCH 20, 1933, INsofar AS THE SAME CONFLICTS HEREWITH.

WHEREAS, pursuant to section 101.0206 of the San Diego Municipal Code, the City Planning Commission fixed and determined a time and place for a public hearing upon a proposed rezoning of a portion of Lot 21, Lemon Villa, in The City of San Diego, California, as indicated on Planning Commission Zone Map Drawing No. B-717, attached to Planning Commission communication on file in the office of the City Clerk as Document No. 536082; and

WHEREAS, after due notice duly and regularly given, hearings were duly held and all persons interested were given an opportunity to appear and be heard before said Planning Commission; and

WHEREAS, the area as designated on zone Map Drawing No. B-717 is proposed to be subdivided, whereby provision will be made for the installation of public utility services and for the dedication of streets, alleys and easements for public uses; and

WHEREAS, the City Planning Commission, by a vote of 5-0 has filed a recommendation with the Council of said City as contained in Document No. 536082, dated June 1, 1956, recommending that a portion of Lot 21, Lemon Villa, in The City of San Diego, California, as indicated on Zone Map Drawing No. B-717, be incorporated into R-4 zone, as such zone is described in section 101.0408 of the San Diego Municipal Code, such zoning restrictions to attach upon the adoption of a final subdivision map of said area; and

WHEREAS, said Council, after public hearing, is of the opinion that the best interests of the people of San Diego will be subserved by adopting the recommendation; NOW, THEREFORE,

BE IT ORDAINED, by the Council of The City of San Diego, as follows:

Section 1. That if, as and when, and in the event that a portion of Lot 21, Lemon Villa, in The City of San Diego, California, as indicated on Zone Map Drawing No. B-717, contained in City Clerk's Document No. 536082, is subdivided, and a map thereof duly recorded, and within such subdivision, provision is made for the installation of public utility services and the dedication of streets, alleys and easements for public use, the provisions of section 101.0408 of the San Diego Municipal Code shall attach and become applicable to the said subdivided land and the said subdivided lands shall be incorporated into R-4 zone as described by section 101.0408 of the San Diego Municipal Code, the boundaries of such zone to be as indicated on Zone Map Drawing No. B-717, filed in the office of the City Clerk as Document No. 536082.

Section 2. That in the event the zoning restriction shall attach to the said subdivided lands described in section 1 of this ordinance, Ordinance No. 184 (New Series) of the ordinances of The City of San Diego, adopted March 20, 1933, and entitled, "An ordinance incorporating Oak Park, Balboa Vista and Vicinity, in The City of San Diego, California, into R-1, R-4 and C Zones, as defined by ordinance No. 8924 of the Ordinances of said City and Amendments Thereto", be, and the same is repeated insofar as the same conflicts herewith.

Section 3. This ordinance shall take effect and be in force on the thirty-first day from and after its passage.

Passed and adopted by the Council of the City of San Diego, California, this 29th day of June, 1956, by the following vote, to-wit:

YEAS—Councilmen: Burgener, Williams, Schneider, Curran, Evenson.
NAYS—Councilmen: None.
ABSENT—Councilman: Kerrigan, Mayor Dall.

CHARLES C. DALL, Mayor of The City of San Diego, California.
FRED W. SICK, City Clerk of The City of San Diego, California.

(SEAL) By SARA M. HARRISON, Deputy.

I HEREBY CERTIFY that the foregoing ordinance was not finally passed until six calendar days had elapsed between the day of its introduction and the day of its final passage, to-wit, on the 21st day of June, 1956, and on the 29th day of June, 1956.

I FURTHER CERTIFY that the reading of said ordinance in full prior to its final passage was dispensed with by a vote of not less than four members of the Council and that there was available for the consideration of each member of the Council prior to the day of its final passage a written or printed copy of said ordinance.

FRED W. SICK, City Clerk of the City of San Diego, California.
(SEAL) By SARA M. HARRISON, Deputy.

537794

DOCUMENT NO.....

Filed..... JUL 13 1956

.....
City Clerk.

By.....
Deputy.

Affidavit of Publication
OF

.....
.....
.....
.....
.....
.....
.....
.....
.....
.....

ORDINANCE NO. 7047
(New Series)

AN ORDINANCE AMENDING SECTIONS 93.0601, 93.0602, 93.0618, and 93.0804 and REPEALING SECTION 93.0403 OF THE SAN DIEGO MUNICIPAL CODE REGULATING PLUMBING INSTALLATIONS.

BE IT ORDAINED By the Council of the City of San Diego,
as follows:

Section 1. That Sections 93.0601, 93.0602, 93.0618 and 93.0804 of the San Diego Municipal Code be and the same are hereby amended to read as follows:

SEC. 93.0601 - Specifications for soil, waste and vent pipes.

All plumbing material, used for plumbing installations, additions, alterations, or repairs shall be of qualities specified herein and free from defects.

All soil, waste and vent lines within and extending to a point three (3) feet outside the building foundation shall be either cast iron, copper, or lead; provided however, no lead or copper soil, waste or vent lines shall be installed less than six (6) inches to the ground.

Cast iron pipe and fittings shall be of lead keyed type no less than service weight and shall conform to Commercial Standard 188-53.

Copper tubing used in soil, waste and vent lines shall be not less than M type, American Society for Testing Materials standard B88-51.

All fittings used on copper pipe or tube shall be of the type known as "stream line", American Standards Association standards.

SEC. 93.0602 - Specifications for House Sewers.

House sewers beginning three (3) feet from any building or structure shall be cast iron pipe and fittings of lead keyed type no less than Service weight and shall conform to Commercial Standard 188-53 or may be vitrified clay pipe and fittings with approved mechanical compression joints.

Vitrified clay pipe and fittings must conform to the Federal specifications for clay sewer pipe Serial designation S S P 361 a and shall be not less than four (4) inches inside diameter. All vitrified clay pipe shall be laid to a true line and an even grade on a firm foundation, with suitable excavation to receive the socket, so as to provide uniform bearing along the entire length of the barrel of the pipe. Pipe laying shall start at the lowest point and proceed up grade with socket pointing up grade.

All vitrified clay pipe house sewers shall have a depth of cover of at least eighteen (18) inches except when protected with concrete. A tee or wye shall be placed in a vertical position at the property line for the purpose of testing the line. Such tests shall consist of filling the system with water to a point producing not less than a ten (10) foot head on the house sewer. During the test the joint shall show no leakage. No joint or pipe shall be covered or concealed until line has been tested, inspected and approved by the plumbing Inspector. Pipe and fittings must be covered immediately after approved.

SEC. 93.0618 - Horizontal Pipes - Specifications.

All horizontal soil and waste pipe and fittings shall be laid in practical alignment and to a uniform grade of not less than one-fourth inch to one foot. All horizontal ventilating pipes, when permitted, shall be run to a uniform grade of not less than one-eighth (1/8) of one (1) inch to one (1) foot, provided however, that a cast iron house sewer or soil line of no less than four (4) inches inside diameter may, from a distance of three (3) feet outside the building foundation, be laid at a uniform grade of not less than one-eighth (1/8) inch to one (1) foot, when approved, in writing, by the Director of the Department of Building Inspection.

SEC. 93.0804 - Vent Pipes - Use as waste pipe prohibited.

No vent pipe shall be used as waste or soil pipes, except refrigerators, or other direct connections; provided however, that upon written permission by the Director of the Department of Building Inspection, foot vents may be installed where fixtures are located in center of the room or away from walls and partitions and where continuous venting would be impractical.

Section 2. That Section 93.0403 be and the same is hereby repealed.

Section 3. This ordinance shall take effect and be in force on the thirty-first day from and after its passage.

Presented by *O. W. Campbell*

APPROVED as
to form by J. F. DuPaul, City Attorney

By *Alan M. Luostara*
Deputy City Attorney

6/14/56 - aln

I HEREBY CERTIFY that the money required for the appropriation made and/or indebtedness and/or obligation incurred by reason of the provisions of the foregoing ordinance is in the Treasury, and that it is otherwise unencumbered.

Dated.....

Auditor and Comptroller of The City of San Diego, California

By..... Deputy.

Passed and adopted by the Council of the City of San Diego, California, this 29th day of June, 1956, by the following vote, to-wit:

YEAS—Councilmen: Burgener, Williams, Schneider, Curran, Evenson

NAYS—Council men None

ABSENT—Council man Kerrigan, Mayor Dail

Charles B. Dail
Mayor of The City of San Diego, California

FRED W. SICK

City Clerk of The City of San Diego, California

By *Sara M. Harrison* Deputy.



I HEREBY CERTIFY that the foregoing ordinance was not finally passed until six calendar days had elapsed between the day of its introduction and the day of its final passage, to-wit, on the 21st day of June, 1956, and on the 29th day of June, 1956.

~~I FURTHER CERTIFY that said ordinance was read in full prior to its final passage.~~

I FURTHER CERTIFY that the reading of said ordinance in full prior to its final passage was dispensed with by a vote of not less than four members of the Council, and that there was available for the consideration of each member of the Council prior to the day of its final passage a written or printed copy of said ordinance.

FRED W. SICK

City Clerk of The City of San Diego, California

By *Sara M. Harrison* Deputy.



I HEREBY CERTIFY that the foregoing ordinance was passed on the day of its introduction, to-wit, on the day of 195, said ordinance being of the kind and character authorized for passage on its introduction by Section 16 of the Charter.

I FURTHER CERTIFY that the final reading of said ordinance was in full.

I FURTHER CERTIFY that the reading of said ordinance in full was dispensed with by a vote of not less than four members of the Council, and that there was available for the consideration of each member of the Council prior to the day of its passage a written or printed copy of said ordinance.

City Clerk of The City of San Diego, California

By..... Deputy.



536764
DOCUMENT No.

JUN 20 1956

Date
OFFICE OF THE CITY CLERK
SAN DIEGO, CALIFORNIA

ORDINANCE No. 7047

Amending Sections 93.0601, 93.0602,
.....
93.0617, and 93.0804, and repealing
.....

Section 93.0403 of Municipal Code
.....
relative regulating Plumbing
.....
installations.

INTRODUCED

JUN 21 1956

Moved by E

Seconded by S

ADOPTED BY COUNCIL

JUN 29 1956

Moved by E

Seconded by 13

GOES INTO EFFECT

Recorded on Film Roll
No. 115 94

00898

Affidavit of Publication

\$37.34

STATE OF CALIFORNIA,
COUNTY OF SAN DIEGO,
CITY OF SAN DIEGO.

SS.

In the matter of the publication of... ORDINANCE NO. 7047 (NEW SERIES) MUNICIPAL CODE PLUMBING

J. A. Denton, being duly sworn, deposes and says: That he is a resident of the County of San Diego, State of California, over twenty-one years of age, and not interested as a party or otherwise in the above-named matter.

That he is the principal clerk of the printers of The San Diego Union, a newspaper published daily in the City of San Diego, County of San Diego, State of California, and of general circulation in said City; that as such principal clerk he has charge of all the advertisements published in said newspaper; that the said ORDINANCE

of which the annexed clipping is a copy, has been published in said newspaper for the period of ONE (1)

days, to-wit: upon the 7th

days of JULY, 19 56, and upon the

days of _____, 19 _____, and that said publication was made in the said newspaper proper, and not in a supplement thereof.

Subscribed and sworn to before me, this 13th

day of July, A.D. 19 56

FRED W. SICK

City Clerk of the City of San Diego, California

(Seal)

By Edna B. Robinson
Deputy.

ORDINANCE NO. 7047 (NEW SERIES)

AN ORDINANCE AMENDING SECTIONS 93.0601, 93.0602, 93.0618, and 93.0804 and REPEALING SECTION 93.0408 OF THE SAN DIEGO MUNICIPAL CODE REGULATING PLUMBING INSTALLATIONS.

BE IT ORDAINED By the Council of the City of San Diego, as follows: Section 1. That Sections 93.0601, 93.0602, 93.0618 and 93.0804 of the San Diego Municipal Code be, and the same are hereby amended to read as follows:

SEC. 93.0601 — Specifications for soil, waste and vent pipes.

All plumbing material used for plumbing installations, additions, alterations, or repairs shall be of qualities specified herein and free from defects.

All soil, waste and vent lines within and extending to a point three (3) feet outside the building foundation shall be either cast iron, copper, or lead; provided however, no lead or copper soil, waste or vent lines shall be installed less than six (6) inches to the ground.

Cast iron pipe and fittings shall be of lead keyed type no less than service weight and shall conform to Commercial Standard 188-53.

Copper tubing used in soil, waste and vent lines shall be not less than M type, American Society for Testing Materials standard B88-51.

All fittings used on copper pipe or tube shall be of the type known as "stream line", American Standards Association standards.

SEC. 93.0602—Specifications for

House Sewers.

House sewers beginning three (3) feet from any building or structure shall be cast iron pipe and fittings of lead keyed type no less than Service weight and shall conform to Commercial Standard 188-53 or may be vitrified clay pipe and fittings with approved mechanical compression joints.

Vitrified clay pipe and fittings must conform to the Federal specifications for clay sewer pipe Serial designation S S. P. 361. a and shall be not less than four (4) inches inside diameter. All vitrified clay pipe shall be laid to a true line and an even grade on a firm foundation, with suitable excavation to receive the socket, so as to provide uniform bearing along the entire length of the barrel of the pipe. Pipe laying shall start at the lowest point and proceed up grade with socket pointing up grade.

All vitrified clay pipe house sewers shall have a depth of cover of at least eighteen (18) inches except when protected with concrete. A tee or wye shall be placed in a vertical position at the property line for the purpose of testing the line. Such tests shall consist of filling the system with water to a point producing not less than a ten (10) foot head on the house sewer. During the test the joint shall show no leakage. No joint or pipe shall be covered or concealed until line has been tested, inspected and approved by the plumbing inspector. Pipe and fittings must be covered immediately after approved.

SEC. 93.0618 — Horizontal Pipes—Specifications.

All horizontal soil and waste pipe and fittings shall be laid in practical alignment and to a uniform grade of not less than one-fourth inch to one foot. All horizontal ventilating pipes, when permitted, shall be run to a uniform grade of not less than one-eighth (1/8) of one (1) inch to one (1) foot, provided however, that a cast iron house sewer or soil line of no less than four (4) inches inside diameter may, from a distance of three (3) feet outside the building foundation, be laid at a uniform grade of not less than one-

eighth (1/8) inch to one (1) foot, when approved, in writing, by the Director of the Department of Building Inspection.

SEC. 93.0804 — Vent Pipes —Use as waste pipe prohibited.

No vent pipe shall be used as waste or soil pipes, except refrigerators, or other direct connections; provided however, that upon written permission by the Director of the Department of Building Inspection, foot vents may be installed where fixtures are located in center of the room or away from walls and partitions and where continuous venting would be impractical.

Section 2. That Section 93.0403 be and the same is hereby repealed.

Section 3. This ordinance shall take effect and be in force on the thirty-first day from and after its passage.

Passed and adopted by the Council of the City of San Diego, California, this 29th day of June, 1956, by the following vote, to-wit:

YEAS—Councilmen: Burgener, Williams, Schneider, Curran, Evenson.

NAYS—Councilmen: None.

ABSENT — Councilman: Kerrigan, Mayor Dail.

CHARLES C. DAIL,

Mayor of The City

of San Diego, California.

FRED W. SICK,

City Clerk of The City

of San Diego, California.

By SARA M. HARRISON, Deputy.

I HEREBY CERTIFY that the foregoing ordinance was not finally passed until six calendar days had elapsed between the day of its introduction and the day of its final passage, to-wit, on the 21st day of June, 1956, and on the 29th day of June, 1956.

I FURTHER CERTIFY that the reading of said ordinance in full prior to its final passage was dispensed with by a vote of not less than four members of the Council, and that there was available for the consideration of each member of the Council prior to the day of its final passage a written or printed copy of said ordinance.

FRED W. SICK,

City Clerk of The

City of San Diego, California.

By SARA M. HARRISON,

Deputy.

7/7

537793

DOCUMENT NO.....

Filed..... JUL 13 1956

City Clerk.

By.....

Deputy.

Affidavit of Publication

OF

.....
.....
.....
.....
.....
.....
.....
.....
.....
.....

ORDINANCE NO. 7048 (New Series)

AN ORDINANCE ESTABLISHING THE GRADE OF THE ALLEY IN BLOCK 81, PACIFIC BEACH IN THE CITY OF SAN DIEGO, CALIFORNIA, ACCORDING TO MAP NO. 932, ON FILE IN THE OFFICE OF THE COUNTY RECORDER, SAN DIEGO, CALIFORNIA, BETWEEN THE EASTERLY LINE OF BAYARD STREET AND THE WESTERLY LINE OF CASS STREET.

BE IT ORDAINED By the Council of the City of San Diego, California, as follows:

SECTION I. That the grade of the Alley in Block 81, Pacific Beach, in the City of San Diego, California, according to Map No. 932 on file in the office of the County Recorder of San Diego, California, between the easterly line of Bayard Street and the westerly line of Cass Street, be, and the same is hereby established as follows:

At the intersection of the northerly line of said Alley with the easterly line of Bayard Street, establish the grade elevation at 62.66 feet.

At a point on the northerly line of said Alley distant 20.00 feet easterly of the last described point, establish the grade elevation at 62.97 feet; at a point on the northerly line of said Alley distant 20.00 feet easterly of the last described point, establish the grade elevation at 63.22 feet; at a point on the northerly line of said Alley distant 80.00 feet easterly of the last described point, establish the grade elevation at 64.08 feet; at a point on the northerly line of said Alley distant 20.00 feet easterly of the last described point, establish the grade elevation at 64.31 feet; at a point on the northerly line of said Alley distant 20.00 feet easterly of the last described point, establish the grade elevation at 64.54 feet; at a point on the northerly line of said Alley distant 100.00 feet easterly of the last described point, establish the grade elevation at 65.76 feet; at a point on the northerly line of said Alley distant 20.00 feet easterly of the last described point, establish the grade elevation at 65.97 feet; at a point on the northerly line of said Alley distant 20.00 feet easterly of the last described point, establish the grade elevation at 66.13 feet; at a point on the northerly line of said Alley distant 80.00 feet easterly of the last described point, establish the grade elevation at 66.63 feet; at a point on the northerly line of said Alley distant 20.00 feet

easterly of the last described point, establish the grade elevation at 66.68 feet; at a point on the northerly line of said Alley distant 20.00 feet easterly of the last described point, establish the grade elevation at 67.26 feet; at a point on the northerly line of said Alley distant 20.00 feet easterly of the last described point, establish the grade elevation at 67.79 feet; at a point on the northerly line of said Alley distant 20.00 feet easterly of the last described point, establish the grade elevation at 68.45 feet; at a point on the northerly line of said Alley distant 20.00 feet easterly of the last described point, establish the grade elevation at 69.18 feet; at a point on the northerly line of said Alley distant 20.00 feet, more or less, easterly of the last described point, said point being the intersection of the northerly line of said Alley with the westerly line of Cass Street, establish the grade elevation at 69.91 feet.

At the intersection of the southerly line of said Alley with the easterly line of Bayard Street, establish the grade elevation at 62.33 feet.

At a point on the southerly line of said Alley distant 20.00 feet easterly of the last described point, establish the grade elevation at 62.88 feet; at a point on the southerly line of said Alley distant 20.00 feet easterly of the last described point, establish the grade elevation at 63.17 feet; at a point on the southerly line of said Alley distant 80.00 feet easterly of the last described point, establish the grade elevation at 63.83 feet; at a point on the southerly line of said Alley distant 20.00 feet easterly of the last described point, establish the grade elevation at 64.03 feet; at a point on the southerly line of said Alley distant 20.00 feet easterly of the last described point, establish the grade elevation at 64.29 feet; at a point on the southerly line of said Alley distant 100.00 feet easterly of the last described point, establish the grade elevation at 65.72 feet; at a point on the southerly line of said Alley distant 20.00 feet easterly of the last described point, establish the grade elevation at 65.96 feet; at a point on the southerly line of said Alley distant 20.00 feet

easterly of the last described point, establish the grade elevation at 66.13 feet; at a point on the southerly line of said Alley distant 80.00 feet easterly of the last described point, establish the grade elevation at 66.63 feet; at a point on the southerly line of said Alley distant 20.00 feet easterly of the last described point, establish the grade elevation at 66.88 feet; at a point on the southerly line of said Alley distant 20.00 feet easterly of the last described point, establish the grade elevation at 67.26 feet; at a point on the southerly line of said Alley distant 20.00 feet easterly of the last described point, establish the grade elevation at 67.79 feet; at a point on the southerly line of said Alley distant 20.00 feet easterly of the last described point, establish the grade elevation at 68.45 feet; at a point on the southerly line of said Alley distant 20.00 feet easterly of the last described point, establish the grade elevation at 69.18 feet; at a point on the southerly line of said Alley distant 20.00 feet, more or less, easterly of the last described point, said point being the intersection of the southerly line of said Alley with the westerly line of Cass Street, establish the grade elevation at 69.81 feet.

SECTION 2. And the grade of said Alley between the points hereinbefore mentioned, shall have a uniform ascent and descent; all of said grade elevations to be established are in relation to the datum line of levels as fixed by Section 62.01 and Section 62.02 of the San Diego Municipal Code of said City.

SECTION 3. This Ordinance shall take effect and be in force on the thirty-first day from and after its passage.

Approved as to form:

J. F. DU PAUL
City Attorney

By Alan M. Frestano
Deputy City Attorney

Presented by

A. K. Jozz
City Engineer

D. W. Campbell
City Manager

I HEREBY CERTIFY that the money required for the appropriation made and/or indebtedness and/or obligation incurred by reason of the provisions of the foregoing ordinance is in the Treasury, and that it is otherwise unencumbered.

Dated.....

Auditor and Comptroller of The City of San Diego, California

By.....Deputy.

Passed and adopted by the Council of the City of San Diego, California, this 29th day of June, 1956, by the following vote, to-wit:

YEAS—Councilmen: Burgener, Williams, Schneider, Curran, Evenson

NAYS—Councilmen None

ABSENT—Councilman Kerrigan, Mayor Dail

Charles Dail

Mayor of The City of San Diego, California

FRED W. SICK

City Clerk of The City of San Diego, California

By *Sara M. Harrison* Deputy.



I HEREBY CERTIFY that the foregoing ordinance was not finally passed until six calendar days had elapsed between the day of its introduction and the day of its final passage, to-wit, on the day of 195, and on the day of 195.

I FURTHER CERTIFY that said ordinance was read in full prior to its final passage.

I FURTHER CERTIFY that the reading of said ordinance in full prior to its final passage was dispensed with by a vote of not less than four members of the Council, and that there was available for the consideration of each member of the Council prior to the day of its final passage a written or printed copy of said ordinance.

City Clerk of The City of San Diego, California



By.....Deputy.

I HEREBY CERTIFY that the foregoing ordinance was passed on the day of its introduction, to-wit, on the 29th day of June, 1956, said ordinance being of the kind and character authorized for passage on its introduction by Section 16 of the Charter.

~~I FURTHER CERTIFY that the final reading of said ordinance was in full.~~

I FURTHER CERTIFY that the reading of said ordinance in full was dispensed with by a vote of not less than four members of the Council, and that there was available for the consideration of each member of the Council prior to the day of its passage a written or printed copy of said ordinance.

FRED W. SICK

City Clerk of The City of San Diego, California

By *Sara M. Harrison* Deputy.



4-21-56

DOCUMENT No. 537164

Date JUN 27 1956
OFFICE OF THE CITY CLERK
SAN DIEGO, CALIFORNIA

ORDINANCE No. 7048

Estbl. the grade of the Alley
in Block 81, Pacific Beach

INTRODUCED

JUN 29 1956

Moved by B
Seconded by E

ADOPTED BY COUNCIL

JUN 29 1956

Moved by B
Seconded by E

GOES INTO EFFECT

Recorded on Film Roll 115 95
No.

00905

7049

ORDINANCE NO. _____
(New Series)

AN ORDINANCE APPROPRIATING THE SUM OF \$47,500.00
OUT OF THE UNAPPROPRIATED BALANCE FUND OF THE
CITY OF SAN DIEGO AND TRANSFERRING SAME TO THE
MAINTENANCE AND SUPPORT ITEM OF VARIOUS CITY
DEPARTMENT FUNDS.


BE IT ORDAINED, By the Council of The City of San Diego,
as follows:

Section 1. That the sum of Forty-seven Thousand Five Hun-
dred Dollars (\$47,500.00) be, and the same is hereby appropri-
ated and set aside from the Unappropriated Balance Fund of The
City of San Diego and transferred to the following accounts
and funds:

To Maintenance and Support, Mayor's Office Fund, -----\$1,000
To Maintenance and Support, General Services Fund, -----\$6,500
To Maintenance and Support, Public Works Dept. Fund, -----\$40,000.

Section 2. This ordinance shall take effect and be in
force on the thirty-first day from and after its passage.


Presented by

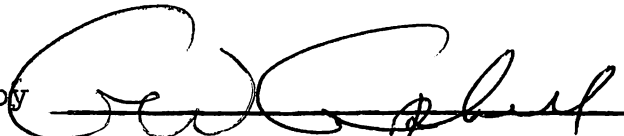

Approved as

to form by J. F. DuPAUL, City Attorney,

By

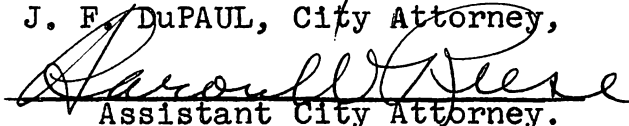
Assistant City Attorney.

I HEREBY CERTIFY that the money required for the appropriation made and/or indebtedness and/or obligation incurred by reason of the provisions of the foregoing ordinance is in the Treasury, and that it is otherwise unencumbered.

Dated June 28, 1956

J. M. Zwick
Auditor and Comptroller of The City of San Diego, California

By R. Gerwig Deputy.

Passed and adopted by the Council of the City of San Diego, California, this 29th day of June, 1956, by the following vote, to-wit:

YEAS—Councilmen: Burgener, Williams, Schneider, Curran, Evenson

NAYS—Councilmen None

ABSENT—Councilman Kerrigan, Mayor Dail

Charles Dail
Mayor of The City of San Diego, California

FRED W. SICK
City Clerk of The City of San Diego, California

By Sara M. Harrison Deputy.



I HEREBY CERTIFY that the foregoing ordinance was not finally passed until six calendar days had elapsed between the day of its introduction and the day of its final passage, to-wit, on the _____ day of _____, 195____, and on the _____ day of _____, 195____.

I FURTHER CERTIFY that said ordinance was read in full prior to its final passage.

I FURTHER CERTIFY that the reading of said ordinance in full prior to its final passage was dispensed with by a vote of not less than four members of the Council, and that there was available for the consideration of each member of the Council prior to the day of its final passage a written or printed copy of said ordinance.

City Clerk of The City of San Diego, California

By _____ Deputy.



I HEREBY CERTIFY that the foregoing ordinance was passed on the day of its introduction, to-wit, on the 29th day of June, 1956, said ordinance being of the kind and character authorized for passage on its introduction by Section 16 of the Charter.

~~I FURTHER CERTIFY that the final reading of said ordinance was in full.~~

I FURTHER CERTIFY that the reading of said ordinance in full was dispensed with by a vote of not less than four members of the Council, and that there was available for the consideration of each member of the Council prior to the day of its passage a written or printed copy of said ordinance.

FRED W. SICK
City Clerk of The City of San Diego, California

By Sara M. Harrison Deputy.



00912

DOCUMENT No. 537469

Date JUL 3 - 1956
OFFICE OF THE CITY CLERK
SAN DIEGO, CALIFORNIA

ORDINANCE No. 7049

Appropriating \$47,500. -

Unappropriated Fund - Transfer
same to maintenance and support
item of various City Depts.

INTRODUCED

JUN 29 1956

Moved by

Seconded by

ADOPTED BY COUNCIL

JUN 29 1956

Moved by

Seconded by

GOES INTO EFFECT

Recorded on Film Roll
No. 115 96

00910

ORDINANCE No. 7050
(New Series)

AN ORDINANCE ESTABLISHING A 10-FOOT SETBACK LINE ON THE SOUTH SIDE OF UNIVERSITY AVENUE BETWEEN 60th STREET AND COLLEGE AVENUE, AND A 25-FOOT SETBACK LINE ON THE SOUTH SIDE OF UNIVERSITY AVENUE BETWEEN COLLEGE AVENUE AND CARTAGENA DRIVE IN THE CITY OF SAN DIEGO, PURSUANT TO SECTION 101.0603 OF THE SAN DIEGO MUNICIPAL CODE.

WHEREAS, pursuant to section 101.0603 of the San Diego Municipal Code, the Planning Commission of The City of San Diego, California, after due and proper notice, held a hearing to establish a building setback line on the south side of University Avenue between 60th Street and Cartagena Drive in The City of San Diego, California, as indicated on Planning Commission Drawing No. B-714, attached to Planning Commission communication on file in the office of the City Clerk as Document No. 536094; and

WHEREAS, the Planning Commission by a vote of 5 to 0 has recommended by Document No. 536094, filed June 6, 1956, in the office of the City Clerk of said City, the establishment of a 10-foot setback line on the south side of University Avenue between 60th Street and College Avenue and a 25-foot setback line on the south side of University Avenue between College Avenue and Cartagena Drive in The City of San Diego, as indicated on Planning Commission drawing No. B-714 on file in the office of the City Clerk as Document No. 536094; and

WHEREAS, the setback proposed conforms to the setback line now existing on the south side of University Avenue, east of Cartagena Drive; and

WHEREAS, the Council of said City is of the opinion that the best interests of the people of The City of San Diego will be subserved by adopting the recommendation of the Plan-

ning Commission; NOW, THEREFORE,

BE IT ORDAINED, by the Council of The City of San Diego
as follows:

Section 1. In order to promote the public health, safety and general welfare, to secure provision for adequate light and air and to conserve the value of property, there is hereby adopted and established a 10-foot setback line on the south side of University Avenue between 60th Street and College Avenue and a 25-foot setback line on the south side of University Avenue between College Avenue and Cartagena Drive in The City of San Diego, California, in accordance with setback line indicated on Planning Commission Drawing No. B-714, on file in the office of the City Clerk as Document No. 536094.

Section 2. This ordinance shall take effect and be in force on the thirty-first day from and after its passage.

Presented by _____

APPROVED as
to form by J. F. DuPaul, City Attorney,

By 
Deputy City Attorney.

I HEREBY CERTIFY that the money required for the appropriation made and/or indebtedness and/or obligation incurred by reason of the provisions of the foregoing ordinance is in the Treasury, and that it is otherwise unencumbered.

Dated

Auditor and Comptroller of The City of San Diego, California

By Deputy.

Passed and adopted by the Council of the City of San Diego, California, this 3rd day of July, 1956, by the following vote, to-wit:

YEAS—Councilmen: Burgener, Williams, Schneider, Kerrigan, Curran, Evenson,

Mayor Dail

NAYS—Council men None

ABSENT—Council men None

Charles Dail
Mayor of The City of San Diego, California

FRED W. SICK

City Clerk of The City of San Diego, California



By *Helen M. Willig* Deputy.

I HEREBY CERTIFY that the foregoing ordinance was not finally passed until six calendar days had elapsed between the day of its introduction and the day of its final passage, to-wit, on the 26th day of June, 1956, and on the 3rd day of July, 1956,

~~I FURTHER CERTIFY that said ordinance was read in full prior to its final passage.~~

I FURTHER CERTIFY that the reading of said ordinance in full prior to its final passage was dispensed with by a vote of not less than four members of the Council, and that there was available for the consideration of each member of the Council prior to the day of its final passage a written or printed copy of said ordinance.

FRED W. SICK

City Clerk of The City of San Diego, California



By *Helen M. Willig* Deputy.

I HEREBY CERTIFY that the foregoing ordinance was passed on the day of its introduction, to-wit, on the day of, 1956, said ordinance being of the kind and character authorized for passage on its introduction by Section 16 of the Charter.

I FURTHER CERTIFY that the final reading of said ordinance was in full.

I FURTHER CERTIFY that the reading of said ordinance in full was dispensed with by a vote of not less than four members of the Council, and that there was available for the consideration of each member of the Council prior to the day of its passage a written or printed copy of said ordinance.

.....
City Clerk of The City of San Diego, California



By Deputy.

536994
DOCUMENT No.....

JUN 25 1956

Date
OFFICE OF THE CITY CLERK
SAN DIEGO, CALIFORNIA

ORDINANCE No. 7050

Estbl. 10 ft. setback line &
.....
25 ft. setback line on south side
.....
of University Ave.
.....

INTRODUCED

JUN 26 1956

Moved by B
Seconded by E

ADOPTED BY COUNCIL

JUL 3 1956

Moved by K
Seconded by B

GOES INTO EFFECT

Recorded on Film Roll 115 216
No.....

00913

Affidavit of Publication

STATE OF CALIFORNIA,
COUNTY OF SAN DIEGO,
CITY OF SAN DIEGO.

SS.

\$ 26.84

ORDINANCE NO. 7050 (NEW SERIES)

AN ORDINANCE ESTABLISHING A 10-FOOT SETBACK LINE ON THE SOUTH SIDE OF UNIVERSITY AVENUE BETWEEN 60TH STREET AND COLLEGE AVENUE, AND A 25 FOOT SETBACK LINE ON THE SOUTH SIDE OF UNIVERSITY AVENUE BETWEEN COLLEGE AVENUE AND CARTAGENA DRIVE IN THE CITY OF SAN DIEGO, PURSUANT TO SECTION 101.0608 OF THE SAN DIEGO MUNICIPAL CODE.

WHEREAS, pursuant to section 101.0608 of the San Diego Municipal Code, the Planning Commission of The City of San Diego, California, after due and proper notice, held a hearing to establish a building setback line on the south side of University Avenue between 60th Street and Cartagena Drive in The City of San Diego, California, as indicated on Planning Commission Drawing No. B-714, attached to Planning Commission communication on the office of the City Clerk as Document No. 536094; and

WHEREAS, the Planning Commission by a vote of 5 to 1 recommended by Document No. 536094, filed June 6, 1956, in the office of the City Clerk of said City, the establishment of a 10-foot setback line on the south side of University Avenue between 60th Street and College Avenue and a 25-foot setback line on the south side of University Avenue between College Avenue and Cartagena Drive in The City of San Diego, as indicated on Planning Commission drawing No. B-714 on file in the office of the City Clerk as Document No. 536094; and WHEREAS, the setback proposed conforms to the setback line now existing on the south side of University Avenue, east of Cartagena Drive; and

WHEREAS, the Council of said City is of the opinion that the best interests of the people of The City of San Diego will be subserved by adopting the recommendation of the Planning Commission; NOW, THEREFORE,

BE IT ORDAINED, by the Council of The City of San Diego as follows:

Section 1. In order to promote the public health, safety and general welfare, to secure provision for adequate light and air and to conserve the value of property, there is hereby adopted and established a 10-foot setback line on the south side of University Avenue between 60th Street and College Avenue and a 25-foot setback line on the south side of University Avenue between College Avenue and Cartagena Drive in The City of San Diego, California, in accordance with setback line indicated on Planning Commission Drawing No. B-714, on file in the office of the City Clerk as Document No. 536094.

Section 2. This ordinance shall take effect and be in force on the thirty-first day from and after its passage.

Passed and adopted by the Council of the City of San Diego, California, this 3rd day of July, 1956, by the following vote, to-wit:

YEAS—Councilmen: Burgener, Williams, Schneider, Kerrigan, Curran, Evenson, Mayor Dall.

NAYS—Councilmen: None.

ABSENT—Councilmen: None.

CHARLES C. DALL,
Mayor of the City of San Diego, California.

FRED W. SICK,

(Seal) City Clerk of The City of San Diego, California.

By HELEN M. WILLIG, Deputy.

I HEREBY CERTIFY that the foregoing ordinance was not finally passed until six calendar days had elapsed between the day of its introduction and the day of its final passage, to-wit, on the 28th day of June, 1956, and on the 3rd day of July, 1956.

I FURTHER CERTIFY that the reading of said ordinance in full prior to its final passage was dispensed with by a vote of not less than four members of the Council and that there was available for the consideration of each member of the Council prior to the day of its final passage a written or printed copy of said ordinance.

FRED W. SICK,
City Clerk of The City of San Diego, California.

(Seal) By HELEN M. WILLIG,
Deputy.

In the matter of the publication of ORDINANCE NO. 7050 (NEW SERIES). SET BACK LINE ON UNIVERSITY AVENUE ETC

J. A. Denton, being duly sworn, deposes and says: That he is a resident of the County of San Diego, State of California, over twenty-one years of age, and not interested as a party or otherwise in the above-named matter.

That he is the principal clerk of the printers of The San Diego Union, a newspaper published daily in the City of San Diego, County of San Diego, State of California, and of general circulation in said City; that as such principal clerk he has charge of all the advertisements published in said newspaper; that the said ORDINANCE

of which the annexed clipping is a copy, has been published in said newspaper for the period of ONE (1)

days to-wit: upon the 12th

days of JULY, 1956, and upon the

 days of , 19 , and that said publication was made in the said newspaper proper, and not in a supplement thereof.

J. A. Denton

Subscribed and sworn to before me, this 16th

day of July, A.D. 1956

FRED W. SICK

City Clerk of the City of San Diego, California

(Seal) By La Verne E. Miller
Deputy.

537863

DOCUMENT NO.....

Filed..... JUL 16 1956.....

.....
City Clerk.

By.....
Deputy.

Affidavit of Publication

OF

.....
.....
.....
.....
.....
.....
.....
.....
.....
.....

ORDINANCE NO. 7051
(New Series)

AN ORDINANCE FIXING, ADOPTING AND APPROVING AN ANNUAL FISCAL BUDGET FOR THE FISCAL YEAR 1956-1957, APPROVING THE AMOUNTS THEREIN ESTIMATED FOR THE NEEDS OF THE CITY OF SAN DIEGO AND THE VARIOUS DEPARTMENTS THEREOF, AND APPROPRIATING OUT OF THE TREASURY THE NECESSARY MONEYS TO CARRY ON THE CITY AND THE OPERATION OF THE VARIOUS DEPARTMENTS FOR SAID FISCAL YEAR.

BE IT ORDAINED, By the Council of The City of San Diego, as follows:

Section 1. The budget of expense of conducting the affairs of The City of San Diego for the fiscal year commencing July 1, 1956, heretofore prepared and submitted to this Council by the Manager of the City, as required by Sections 68 and 69 of Article VII of the City Charter, all as contained and set forth in Document No. 534270 is hereby approved, fixed and adopted as the annual budget for said fiscal year.

Section 2. For the said fiscal year beginning July 1, 1956, there is hereby appropriated out of the Treasury of The City of San Diego, for municipal purposes and for allowances to be used by the various departments of said City for said fiscal year the sum of \$39,735,738.00, in the amounts, allowances and estimates more particularly set forth and described in said budget on file in the office of the City Clerk as said Document No. 534270. The amounts of money so appropriated are hereby classified and summarized in control accounts as follows:

<u>Department</u>	<u>Personal Services</u>	<u>Non-Personal Expense and Equipment Outlay</u>	<u>Total</u>
Mayor	\$ 21,759	\$ 7,890	\$ 29,649
City Council	34,498	6,844	41,342
City Clerk	42,511	11,214	53,725
Elections	-	155,966	155,966
City Manager	101,220	10,958	112,178
Auditor and Comptroller	219,998	13,136	233,134
Property	65,327	12,791	78,118
City Treasurer	85,289	25,070	110,359
Tax Assessment and Collection Fee	-	24,500	24,500
Purchasing	64,191	4,158	68,349
Financial Services	326,802	123,918	450,720
Administrative Management	140,405	13,290	153,695
City Attorney	175,529	86,602	262,131
City Engineer	967,214	166,023	1,133,237
Planning	210,471	16,185	226,656
Civil Service	113,843	25,956	139,799
City-County Administration			
Building	19,556	78,767	98,323
Police	3,391,452	440,458	3,831,910
Animal Regulation	58,724	18,992	77,716
Fire	2,412,591	420,016	2,832,607
Inspection	337,329	27,078	364,407
Social Service	55,838	7,188	63,026
Civil Defense	60,309	72,721	133,030
Library	625,764	227,539	853,303
Governmental Reference			
Library	12,480	3,845	16,325
Park and Recreation	1,719,407	471,142	2,190,549
Board of Education	6,000	-	6,000
Montgomery Field	19,896	24,079	43,975
Health	10,912	58,434	69,346
Public Works	3,027,737	2,044,072	5,071,809
City-County Camp			
Commission	-	38,000	38,000
Professional Services	-	18,050	18,050
Sundry Miscellaneous			
Expenditures	-	59,600	59,600
Cultural Institutions	-	130,590	130,590
City Employees Retirement			
System	11,165	1,811,484	1,822,649
Social Security	-	154,463	154,463
Advertising and Publicity	-	83,400	83,400
Unappropriated Balance	-	650,000	650,000
Bond Interest and Redemption	-	3,027,985	3,027,985
Zoological Exhibits	-	122,613	122,613
Capital Outlay	-	2,300,000	2,300,000
Central Duplicating	-	316	316
Central Stores	-	691	691
Central Garage	-	147,664	147,664
TOTAL	\$14,338,217	\$13,143,688	\$27,481,905

00921

The sum of \$122,613, hereinabove appropriated for the Zoological Exhibits in Balboa Park, includes the sum of \$112,613, which is the estimated amount of the special tax authorized by Section 77a of the Charter of The City of San Diego, including delinquent tax collections, and the sum of \$10,000 appropriated from the General Fund for the cost of water furnished to said Zoological Exhibit.

Out of the revenues derived from the sale of water and other Water Department revenue an amount of money estimated to be used as follows:

WATER DEPARTMENT:

From Operating Fund (500):

Personal Services	\$1,525,420
Non-Personal Expense	<u>2,766,861</u>
Total	\$4,292,281

From Revenue Bond Fund (502):

Personal Services	\$ 274,073
Non-personal Expense	4,900,874
Equipment	44,891
Reserves - Unallocated	<u>290,713</u>
Total	\$5,510,551

GRAND TOTAL - WATER DEPARTMENT \$9,802,832

Out of the Sewer Revenue Fund an amount of money estimated to be used as follows:

SEWERAGE DIVISION:

From Sewer Revenue Fund (506):

Personal Services	\$ 706,374
Non-Personal Expense and Equipment Outlay	<u>525,040</u>

Total \$1,231,414

Any moneys deposited to the credit of the Sewer Revenue Fund that are in excess of the amounts set forth above are hereby appropriated as an unallocated reserve.

Out of the revenues derived from the operation of the Harbor Department an amount of money estimated to be used as follows:

HARBOR DEPARTMENT:

From Operating Fund (510):

Personal Services	\$ 513,361
Non-Personal Expense	<u>279,309</u>
Total	\$ 792,670

From Development Fund (511):

Personal Services	\$ 80,017
Non-Personal Expense	<u>346,900</u>
Total	\$ 426,917

GRAND TOTAL - HARBOR DEPARTMENT	<u>\$1,219,587</u>
---------------------------------	--------------------

Out of all moneys received by The City of San Diego for the payment of interest and bonded indebtedness of the said City and for the redemption of such bonds the various amounts of money named hereinafter, for the purpose of paying said interest on bonded indebtedness and for the redemption of said bonds:

1. Interest	\$ 921,735.00
2. Redemptions	<u>2,106,250.00</u>
Total for Municipal Bond Interest and Redemptions	\$3,027,985.00
41. To the Dulzura-Otay Conduit Bond Interest and Redemption Fund	2,562.50
43. To the Barrett Dam Bond Interest and Redemption Fund	30,000.00
44. To the Otay Pipe Line and Distributing System Bond Interest and Redemption Fund	6,000.00
45. To the Tide Street Improvement Bond Interest and Redemption Fund	2,400.00
46. To the San Diego Pier Bond Interest and Redemption Fund	7,500.00
47. To the Barrett Dam No. 2 Bond Interest and Redemption Fund	15,937.50
48. To the Trunk and Outfall Sewer Bond Interest and Redemption Fund, East San Diego	3,250.00
51. To the Stand Pipe and Mains Improvement Bond Interest and Redemption Fund	11,000.00
52. To the Municipal Pier No. 2 Bond Interest and Redemption Fund	16,500.00
53. To the Bonita Pipeline Bond Interest and Redemption Fund	13,750.00
54. To the Harbor Bulkhead Bond Interest and Redemption Fund	7,350.00
55. To the South Warehouse, Pier No. 2, Bond Interest and Redemption Fund	7,950.00
56. To the El Capitan Dam Bond Interest and Redemption Fund	162,245.00
58. To the Sutherland Dam Bond Interest and Redemption Fund	73,625.00
59. To the Municipal Airport Bond Interest and Redemption Fund	24,537.45

00923

60.	To the Acquisition and Investigation Water Bond Interest and Redemption Fund	\$ 10,312.55
61.	To the Pipeline and Reservoir Bond Interest and Redemption Fund	86,625.00
64.	To the San Vicente Dam Bond Interest and Redemption Fund	124,000.00
65.	To the Water Distribution System Bond Interest and Redemption Fund	69,875.00
66.	To the Sewer Extension Bond Interest and Redemption Fund	73,077.50
67.	To the Mission Bay Recreation Development Bond Interest and Redemption Fund	115,750.00
68.	To the Water System Extension 1945 Bond Interest and Redemption Fund	275,000.00
69.	To the Water Works 1949 Series A Bond Interest and Redemption Fund	112,500.00
70.	To the Water Works 1949 Series B Bond Interest and Redemption Fund	119,437.50
71.	To the Library 1950 Bond Interest and Redemption Fund	120,125.00
72.	To the Mission Bay 1950 Bond Interest and Redemption Fund	120,125.00
73.	To the Sewer Extension Facilities 1951 Bond Interest and Redemption Fund	59,187.50
74.	To the Water Distribution Facilities 1951 Bond Interest and Redemption Fund	128,375.00
75.	To the Water Works Bonds, 1952 Bond Interest and Redemption Fund	327,625.00
76.	To the Storm Drains Bond, 1953, Bond Interest and Redemption Fund	262,062.50
77.	To the City Harbor Bonds, 1956, Bond Interest and Redemption Fund	<u>639,300.00</u>
	TOTAL	\$3,027,985.00

Section 3. All moneys received on and after July 1, 1956 from any operations of or services rendered by the Sewerage Division shall be placed in a fund to be known as the "Sewer Revenue Fund." The Auditor and Comptroller may advance to the Sewer Revenue Fund from the General Fund moneys necessary to carry on all activities of the Sewerage Division; provided, however, that at such time a sufficient cash surplus is available in the Sewer Revenue Fund, the General Fund shall be reimbursed for all sums so advanced.

Section 4. There is hereby created in the City Treasury for the fiscal year 1956-1957 a revolving fund, which shall be known as the "Stores Account and Stock Fund." The moneys placed in said fund shall be used exclusively for the purposes outlined and authorized by Section 35 of the Charter. All moneys remaining in any fund of the City heretofore appropriated for the uses and purposes as authorized by said Section 35 at

the close of the fiscal year ending June 30, 1956, and aggregating the sum of \$838,697.07, are hereby transferred to the said "Stores Account and Stock Fund," and are hereby appropriated for the uses and purposes so authorized by said Section 35 of the Charter. All materials, supplies and equipment heretofore purchased for the use of any department of the City which have not been used by or are not immediately needed by said department, shall be forthwith transferred to the custody and control of the Purchasing Agent, and by him placed in such store rooms and warehouses as have heretofore been made available for his use. No transfer of the possession of such materials, supplies and equipment shall be made except in conformity with the provisions of said Section 35 of the Charter. All materials, supplies and equipment hereafter purchased for the use of the City, and not immediately needed by any department, shall also be placed in said storerooms and warehouses under the control of the Purchasing Agent, and disposed of by him only as authorized by said Section 35.

Section 5. That the sum of \$90,000.00, heretofore appropriated for the use of the City in the fiscal year 1955-1956, for the purposes of a Central Garage and Machine Shop Working Capital and Revolving Fund, is hereby transferred and placed into said fund for the fiscal year 1956-1957, and said funds, together with such funds as have been accumulated on the Auditor and Comptroller's records for equipment replacement purposes and incidental purposes, are hereby appropriated for said fiscal year 1956-1957 for said uses and purposes.

Section 6. That the sum of \$2,000.00, heretofore appropriated for the use of the City in the fiscal year 1955-1956 for the purposes of a Print Shop Revolving Fund, is hereby transferred and placed into said fund for the fiscal year 1956-1957, and said funds, together with such funds as have been accumulated on the Auditor and Comptroller's records for

equipment replacement purposes and incidental purposes, are hereby appropriated for said fiscal year 1956-1957 for said uses and purposes.

Section 7. Unexpended moneys heretofore received in connection with the operation of the Municipal Housing Revolving Fund remaining on hand at the close of the fiscal year 1955-1956 are hereby appropriated for the uses and purposes heretofore authorized in connection with said revolving fund.

Section 8. Any moneys deposited to the credit of the Water Department for the installation of new water services that are in excess of the estimated receipts of \$297,000.00 from said installations may by Auditor's transfer be credited to the appropriation of the Water Department for the purpose of paying costs of said installations.

Any moneys deposited to the credit of the Water Department for the installation of new water main extensions that are in excess of the estimated receipts of \$248,000.00 from said installations may by Auditor's transfer be credited to the appropriation of the Water Department for the purpose of paying costs of said installations.

Any moneys deposited to the credit of the Water Department for miscellaneous services rendered that are in excess of the estimated receipts of \$58,000.00 from said services may by Auditor's transfer be credited to the appropriation of the Water Department for the purpose of paying the costs of said services.

Any moneys deposited to the credit of the General Fund for the sale of aviation fuels, lubricants and supplies that are in excess of the estimated receipts of \$25,000.00 from said sales may by Auditor's transfer be credited to the appropriation of the Montgomery Field Division.

Section 9. All moneys received from motor vehicle license fees shall be deposited to the credit of Motor Vehicle License Fee Account.

Section 10. All moneys received from license fees for control of alcoholic beverages shall be deposited to the credit of Alcoholic Beverage Control License Fee Account.

Section 11. There is hereby appropriated out of moneys deposited to the credit of Motor Vehicle License Fee Account and Alcoholic Beverage Control License Fee Account such amount or amounts as may be legally paid for law enforcement and the regulation and control and fire protection of highway traffic.

Section 12. Of the net proceeds received from the sale of cemetery lots fifty per cent (50%) thereof shall be deposited with the City Treasurer, to be placed in the Cemetery Perpetuity Fund.

Section 13. The Auditor and Comptroller is hereby authorized and directed to set aside out of the General Fund the sum of \$25,000.00 for the purpose of paying any unpaid obligations of prior fiscal years.

Section 14. The amount of salaries and wages as fixed and determined by the Council of said City in Ordinance No. 7017 (New Series) of the ordinances of The City of San Diego, adopted May 31, 1956, be, and the same is hereby approved.



Section 15. All moneys paid into the Treasury during said fiscal year commencing July 1956, either by way of taxes or revenues collected by said City from other sources, unappropriated by this ordinance, or which are limited by trust or other restrictions, shall remain in the General Fund, or such special funds as may be restricted by gifts, grants or donations until appropriated by the Council of said City. The item known as the "Unappropriated Balance" shall be included within the moneys so designated as the General Fund of said City.

Section 16. The total amount of money required to operate the City for said fiscal year, including the amount the City will derive from revenues other than taxes, the amount the City will derive from special taxes for the purpose of bond fund requirements of the Charter, and the amount to be raised by

a general levy on all real and personal property in said City, are hereby summarized, itemized and set forth as follows:

Expenditure Requirements By Funds	Expenditure Requirements	Less Estimated plus on Hand	Less Estimated Sur- plus on Hand	Less Estimated Mis- cellaneous Revenues	Less Re- cepts from De- linquent Taxes and Solvent Credits	Total Tax Required for Tax Levy
A. General and Capital Outlay Funds	\$22,518,658	\$2,443,023	\$15,394,247	\$119,082	\$4,562,306	
B. Zoological Exhibits	112,613			1,977	110,636	
C. City Employees' Retirement System	1,822,649				1,822,649	
D. Municipal Bond Interest and Redemption	<u>3,027,985</u>	<u>102,428</u>	<u> </u>	<u>46,941</u>	<u>2,878,616</u>	
	\$27,481,905	\$2,545,451	\$15,394,247	\$168,000	\$9,374,207	

Section 17. In accordance with the provisions of Section 17 of the Charter of The City of San Diego this ordinance is hereby declared to take effect immediately upon its passage.

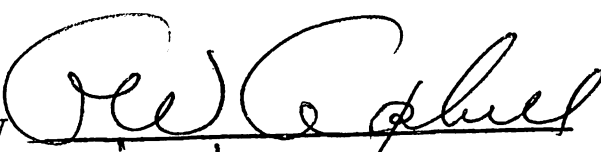Presented by 
 Approved as to form by J. F. DuPAUL, City Attorney.
 By 
 Assistant City Attorney.

I HEREBY CERTIFY that the money required for the appropriation made and/or indebtedness and/or obligation incurred by reason of the provisions of the foregoing ordinance is in the Treasury, and that it is otherwise unencumbered.

Dated

Auditor and Comptroller of The City of San Diego, California

By Deputy.

Passed and adopted by the Council of the City of San Diego, California, this 3rd day of July, 1956, by the following vote, to-wit:

YEAS—Councilmen: Burgener, Williams, Schneider, Kerrigan, Curran, Evenson,

Mayor Dail

NAYS—Councilmen None

ABSENT—Council men None

Charles Dail

Mayor of The City of San Diego, California

FRED W. SICK

City Clerk of The City of San Diego, California



By *Helen M. Willig* Deputy.

I HEREBY CERTIFY that the foregoing ordinance was not finally passed until six calendar days had elapsed between the day of its introduction and the day of its final passage, to-wit, on the day of, 195....., and on the day of, 195.....,

I FURTHER CERTIFY that said ordinance was read in full prior to its final passage.

I FURTHER CERTIFY that the reading of said ordinance in full prior to its final passage was dispensed with by a vote of not less than four members of the Council, and that there was available for the consideration of each member of the Council prior to the day of its final passage a written or printed copy of said ordinance.

City Clerk of The City of San Diego, California



By Deputy.

I HEREBY CERTIFY that the foregoing ordinance was passed on the day of its introduction, to-wit, on the 3rd day of July, 1956., said ordinance being of the kind and character authorized for passage on its introduction by Section 16 of the Charter.

~~I FURTHER CERTIFY that the final reading of said ordinance was in full.~~

I FURTHER CERTIFY that the reading of said ordinance in full was dispensed with by a vote of not less than four members of the Council, and that there was available for the consideration of each member of the Council prior to the day of its passage a written or printed copy of said ordinance.

FRED W. SICK

City Clerk of The City of San Diego, California



By *Helen M. Willig* Deputy.

DOCUMENT No. 537706

Date JUL 11 1956
OFFICE OF THE CITY CLERK
SAN DIEGO, CALIFORNIA

ORDINANCE No. 7051

Annual Appropriation
Ordinance

INTRODUCED

JUL 3 1956

Moved by S

Seconded by K

ADOPTED BY COUNCIL

JUL 3 1956

Moved by S

Seconded by K

GOES INTO EFFECT

Recorded on Film Roll 115 247
No.

00919

Affidavit of Publication

STATE OF CALIFORNIA,
 COUNTY OF SAN DIEGO,
 CITY OF SAN DIEGO.

\$157.20

ORDINANCE NO. 7051
 (NEW SERIES)

In the matter of the publication of ORDINANCE NO. 7051 (NEW SERIES). ANNUAL FISCAL BUDGET

J. A. Denton, being duly sworn, deposes and says: That he is a resident of the County of San Diego, State of California, over twenty-one years of age, and not interested as a party or otherwise in the above-named matter.

That he is the principal clerk of the printers of The San Diego Union, a newspaper published daily in the City of San Diego, County of San Diego, State of California, and of general circulation in said City; that as such principal clerk he has charge of all the advertisements published in said newspaper; that the said ORDINANCE

of which the annexed clipping is a copy, has been published in said newspaper for the period of ONE (1)

days, to-wit: upon the 12th

days of JULY, 19 56, and upon the

 days of , 19 , and that said publication was made in the said newspaper proper, and not in a supplement thereof.

J. A. Denton
 Subscribed and sworn to before me, this 16th

day of July, A.D. 19 56

FRED W. SICK

City Clerk of the City of San Diego, California

(Seal)

By La Verne E. Miller
 Deputy.

AN ORDINANCE FIXING, ADOPTING AND APPROVING AN ANNUAL FISCAL BUDGET FOR THE FISCAL YEAR 1956-1957, APPROVING THE AMOUNTS THEREIN ESTIMATED FOR THE NEEDS OF THE CITY OF SAN DIEGO AND THE VARIOUS DEPARTMENTS THEREOF, AND APPROPRIATING OUT OF THE TREASURY THE NECESSARY MONIES TO CARRY ON THE CITY AND THE OPERATION OF THE VARIOUS DEPARTMENTS FOR SAID FISCAL YEAR.

BE IT ORDAINED, By the Council of The City of San Diego, as follows:
 Section 1. The budget of expense of conducting the affairs of The City of San Diego for the fiscal year commencing July 1, 1956, heretofore prepared and submitted to this Council by the Manager of the City, as required by Sections 69 and 69 of Article VII of the City Charter, all as contained and set forth in Document No. 584270 is hereby approved, fixed and adopted as the annual budget for said fiscal year.

Section 2. For the said fiscal year beginning July 1, 1956, there is hereby appropriated out of the Treasury of The City of San Diego, for municipal purposes and for allowances to be used by the various departments of said City for said fiscal year the sum of \$39,735,738.00, in the amounts, allowances and estimates more particularly set forth and described in said budget on file in the office of the City Clerk as said Document No. 584270. The amounts of money so appropriated are hereby classified and summarized in control accounts as follows:

Department	Non-Personal		Total
	Personal Services	Expense and Equipment Outlay	
Mayor	21,759	7,890	29,649
City Council	34,498	6,844	41,342
City Clerk	42,511	11,214	53,725
Elections		155,966	155,966
City Manager	101,220	10,856	112,076
Auditor and Comptroller	319,998	19,136	239,134
Property	65,327	12,791	78,118
City Treasurer	85,289	25,070	110,359
Tax Assessment and Collection Fee		24,500	24,500
Purchasing	84,181	4,158	88,339
Financial Services	326,802	123,818	450,620
Administrative Management	140,405	13,280	153,685
City Agency	175,528	38,602	214,130
Total	1,139,227	452,922	1,592,149

paid for law enforcement and the regulation and control and fire protection of highway traffic.

Section 12. Of the net proceeds received from the sale of cemetery lots fifty per cent (50%) thereof shall be deposited with the City Treasurer, to be placed in the Cemetery Perpetuity Fund.

Section 13. The Auditor and Comptroller is hereby authorized and directed to set aside out of the General Fund the sum of \$25,000.00 for the purpose of paying any unpaid obligations of prior fiscal years.

Section 14. The amount of salaries and wages as fixed and determined by the Council of said City in Ordinance No. 7017 (New Series) of the ordinances of The City of San Diego, adopted May 31, 1953, be, and the same is hereby approved.

Section 15. All moneys paid into the Treasury during said fiscal year commencing July 1956, either by way of taxes or revenues collected by said City from other sources, unappropriated by this ordinance, or which are limited by trust or other restrictions, shall remain in the General Fund, or such special funds as may be restricted by gifts, grants or donations until appropriated by the Council of said City. The item known as the "Unappropriated Balance" shall be included within the moneys so designated as the General Fund of said City.

Section 16. The total amount of money required to operate the City for said fiscal year, including the amount the City will derive from revenues other than taxes, the amount the City will derive from special taxes for the purpose of bond fund requirements of the Charter, and the amount to be raised by a general levy on all real and personal property in said City, are hereby summarized, itemized and set forth as follows:

Expenditures Requirements By Funds	Less Estab. Requirements	Less Estab. Surplus on Hand	Less Estab. Miscellaneous Revenues	Less Receipts from Delinquent Taxes and Solvent Credits	Total Tax Required for Levy
					Total Tax Required for Levy
A. General and Capital Outlay Funds	\$22,518,868	\$2,443,023	\$15,394,247	\$119,052	\$4,562,306
B. Zoological Exhibits	112,612			1,977	110,635
C. City Employees' Retirement System	1,322,649				1,322,649
D. Municipal Bond Interest and Redemption	3,027,985	102,428		46,841	2,878,616
Total	\$27,481,905	\$2,545,451	\$15,394,247	\$121,070	\$9,774,207

Section 17. In accordance with the provisions of Section 17 of the Charter of The City of San Diego this ordinance is hereby declared to take effect immediately upon its passage.

Presented by
 Approved as
 to form by J. F. DuPAUL, City Attorney.

BY Assistant City Attorney.
 Passed and adopted by the Council of the City of San Diego, California, this 3rd day of July, 1956, by the following vote, to-wit:

YEAS—Councilmen: Burgener, Williams, Schneider, Kerrigan, Curran, Evanson, Mayor Dall.
 NAYS—Councilmen: None.
 ABSENT—Councilmen: none.

CHARLES C. DALL,
 Mayor of The City of San Diego, California.
 FRED W. SICK,
 City Clerk of The City of San Diego, California.
 By HELEN M. WILLIG, Deputy.

I HEREBY CERTIFY that the foregoing ordinance was passed on the day of its introduction, to-wit, on the 3rd day of July, 1956, said ordinance being of the kind and character authorized for passage on its introduction by Section 16 of the Charter.

I FURTHER CERTIFY that the reading of said ordinance in full was dispensed with by a vote of not less than four members of the Council, and that there was available for the consideration of each member of the Council prior to the day of its passage a written or printed copy of said ordinance.

FRED W. SICK,
 City Clerk of The City of San Diego, California.
 By HELEN M. WILLIG, Deputy.

Affidavit of Publication

STATE OF CALIFORNIA,
 COUNTY OF SAN DIEGO,
 CITY OF SAN DIEGO.

\$157.00

SS.

ORDINANCE NO. 7051
 (NEW SERIES)

AN ORDINANCE FIXING, ADOPTING AND APPROVING AN ANNUAL FISCAL BUDGET FOR THE FISCAL YEAR 1956-1957, APPROVING THE AMOUNTS THEREIN ESTIMATED FOR THE NEEDS OF THE CITY OF SAN DIEGO AND THE VARIOUS DEPARTMENTS THEREOF, AND APPROPRIATING OUT OF THE TREASURY THE NECESSARY MONIES TO CARRY ON THE CITY AND THE OPERATION OF THE VARIOUS DEPARTMENTS FOR SAID FISCAL YEAR.

BE IT ORDAINED By the Council of The City of San Diego, as follows:
 Section 1. The budget of expense of conducting the affairs of The City of San Diego for the fiscal year commencing July 1, 1956, heretofore prepared and submitted to this Council by the Manager of the City, as required by Sections 68 and 69 of Article VII of the City Charter, all as contained and set forth in Document No. 534270 is hereby approved, fixed and adopted as the annual budget for said fiscal year.

Section 2. For the said fiscal year beginning July 1, 1956, there is hereby appropriated out of the Treasury of The City of San Diego, for municipal purposes and for allowances to be used by the various departments of said City for said fiscal year the sum of \$39,735,738.00, in the amounts, allowances and estimates more particularly set forth and described in said budget on file in the office of the City Clerk as said Document No. 534270. The amounts of money so appropriated are hereby classified and summarized in control accounts as follows:

Department	Personal Services	Non-Personal Expense and Equipment Outlay	Total
Mayor	21,759	7,890	29,649
City Council	34,498	6,844	41,342
City Clerk	43,511	11,214	54,725
Elections		155,986	155,986
City Manager	101,220	10,958	112,178
Auditor and Comptroller	219,698	13,136	232,834
Property	65,327	12,781	78,108
City Treasurer	85,289	26,070	111,359
Tax Assessment and Collection Fee		24,500	24,500
Purchasing	64,191	4,158	68,349
Financial Services	326,302	123,918	450,220
Administrative Management	140,405	13,290	153,695
City Attorney	175,529	86,602	262,131
City Engineer	567,214	166,028	733,242
Planning	310,471	16,135	326,606
Civil Service	113,243	35,958	149,201
City-County Administration			
Building	19,555	78,787	98,342
Police	1,391,452	440,458	1,831,910
Animal Regulation	58,724	18,982	77,706
Fire	2,412,581	420,016	2,832,597
Inspection	337,329	27,078	364,407
Social Service	55,838	7,123	62,961
Civil Defense	60,309	72,721	133,030
Library	625,764	327,538	953,302
Governmental Reference			
Library	12,480	3,345	15,825
Park and Recreation	1,719,407	471,142	2,190,549
Board of Education	6,000		6,000
Montgomery Field	19,896	24,079	43,975
Health	10,912	58,434	69,346
Public Works	3,027,737	2,044,072	5,071,809
City-County Camp			
Commission		38,000	38,000
Professional Services		18,050	18,050
Sundry Miscellaneous Expenditures		59,600	59,600
Cultural Institutions		130,580	130,580
City Employees Retirement System	11,165	1,811,484	1,822,649
Social Security		154,468	154,468
Advertising and Publicity		33,400	33,400
Unappropriated Balance		650,000	650,000
Bond Interest and Redemption		3,027,985	3,027,985
Zoological Exhibits		122,613	122,613
Capital Outlay		2,300,000	2,300,000
Central Duplicating		316	316
Central Stores		691	691
Central Garage		147,664	147,664
TOTAL	\$14,838,217	\$13,143,688	\$27,981,905

The sum of \$122,613, hereinabove appropriated for the Zoological Exhibits in Balboa Park, includes the sum of \$112,613, which is the estimated amount of the special tax authorized by Section 77a of the Charter of the City of San Diego, including delinquent tax collections, and the sum of \$10,000 appropriated from the General Fund for the cost of water furnished to said Zoological Exhibit.

Out of the revenues derived from the sale of water and other Water Department revenue an amount of money estimated to be used as follows:

WATER DEPARTMENT

From Operating Fund (500):	
Personal Services	\$1,525,420
Non-Personal Expense	2,766,361
Total	\$4,291,781
From Revenue Bond Fund (502):	
Personal Services	\$ 274,073
Non-Personal Expense	4,800,874
Equipment	44,891
Reserves-Unallocated	290,713
Total	\$5,390,541
To the Tide Street Improvement Bond Interest and Redemption Fund	1,400.00
To the San Diego Pier Bond Interest and Redemption Fund	7,600.00
To the Barrett Dam No. 2 Bond Interest and Redemption Fund	15,987.50
To the Trunk and Outfall Sewer Bond Interest and Redemption Fund, East San Diego	1,350.00
To the Stand Pipe and Mains Improvement Bond Interest and Redemption Fund	11,000.00
To the Municipal Pier No. 2 Bond Interest and Redemption Fund	14,500.00
To the Bonita Pipeline Bond Interest and Redemption Fund	12,750.00
To the Harbor Bulkhead Bond Interest and Redemption Fund	7,350.00
To the South Warehouse, Pier No. 2, Bond Interest and Redemption Fund	7,950.00
To the El Capitan Dam Bond Interest and Redemption Fund	162,245.00
To the Sutherland Dam Bond Interest and Redemption Fund	73,625.00
To the Municipal Airport Bond Interest and Redemption Fund	24,557.45
To the Acquisition and Investigation Water Bond Interest and Redemption Fund	10,312.55
To the Pipeline and Reservoir Bond Interest and Redemption Fund	84,625.00
To the San Vicente Dam Bond Interest and Redemption Fund	124,000.00
To the Water Distribution System Bond Interest and Redemption Fund	69,875.00
To the Sewer Extension Bond Interest and Redemption Fund	73,077.50
To the Mission Bay Recreation Development Bond Interest and Redemption Fund	115,750.00
To the Water System Extension 1945 Bond Interest and Redemption Fund	275,000.00

In the matter of the publication of... **ORDINANCE NO. 7051 (NEW SERIES)**. **ANNUAL FISCAL BUDGET**

J. A. Denton, being duly sworn, deposes and says: That he is a resident of the County of San Diego, State of California, over twenty-one years of age, and not interested as a party or otherwise in the above-named matter.

That he is the principal clerk of the printers of The San Diego Union, a newspaper published daily in the City of San Diego, County of San Diego, State of California, and of general circulation in said City; that as such principal clerk he has charge of all the advertisements published in said newspaper; that the said **ORDINANCE**

of which the annexed clipping is a copy, has been published in said newspaper for the period of **ONE (1)** days, to-wit: upon the **12th**

days of **JULY**, 19 **56**, and upon the

days of _____, 19 _____, and that said publication was made in the said newspaper proper, and not in a supplement thereof.

J. A. Denton

Subscribed and sworn to before me, this **16th**

day of **July**, A.D. 19 **56**

FILED W. S. JACK

City Clerk of the City of San Diego, California
 (Seal) By *LaVerne E. Miller*
 Deputy.

salads
Extra Fancy, large green peppers so fresh as
FINEST
Extra-large U. S. No. 1 Arizona Melons
So sweet
CANTALOUPE
packing department at the Wagona Ranch

J. A. Denton, being duly sworn, deposes and says: That he is a resident of the County of San Diego, State of California, over twenty-one years of age, and not interested as a party or otherwise in the above-named matter.

That he is the principal clerk of the printers of The San Diego Union, a newspaper published daily in the City of San Diego, County of San Diego, State of California, and of general circulation in said City; that as such principal clerk he has charge of all the advertisements published in said newspaper; that the said ORDINANCE

of which the annexed clipping is a copy, has been published in said newspaper for the period of ONE (1) days, to-wit: upon the 12th

days of JULY, 1956, and upon the _____ days of _____, 19____, and that said publication was made in the said newspaper proper, and not in a supplement thereof.

J. A. Denton
Subscribed and sworn to before me, this 16th day of July, A.D. 1956

FRANK W. SACK
City Clerk of the City of San Diego, California
(Seal) By *La Verne E. Miller* Deputy.

00931

Total	\$5,510,551
GRAND TOTAL - WATER DEPARTMENT	\$9,802,383
Out of the Sewer Revenue Fund an amount of money estimated to be used as follows:	
SEWERAGE DIVISION:	
From Sewer Revenue Fund (508):	
Personal Services	\$ 702,274
Non-Personal Expense and Equipment Outlay	525,040
Total	\$1,227,314
Any moneys deposited to the credit of the Sewer Revenue Fund that are in excess of the amounts set forth above are hereby appropriated as an unallocated reserve.	
Out of the revenues derived from the operation of the Harbor Department an amount of money estimated to be used as follows:	
HARBOR DEPARTMENT:	
From Operating Fund (510):	
Personal Services	\$ 513,251
Non-Personal Expense	278,309
Total	\$ 791,560
From Development Fund (511):	
Personal Services	\$ 80,017
Non-Personal Expense	348,300
Total	\$ 428,317
GRAND TOTAL - HARBOR DEPARTMENT	\$1,219,877
Out of all moneys received by The City of San Diego for the payment of interest and bonded indebtedness of the said City and for the redemption of such bonds the various amounts of money named hereinafter, for the purpose of paying said interest on bonded indebtedness and for the redemption of said bonds:	
1. Interest	\$ 921,735.00
2. Redemptions	2,106,250.00
Total for Municipal Bond Interest and Redemptions	\$3,027,985.00
41. To the Dilzura-Otay Conduit Bond Interest and Redemption Fund	\$ 2,592.50
42. To the Barrett Dam Bond Interest and Redemption Fund	20,000.00
44. To the Otay Pipe Line and Distributing System Bond Interest and Redemption Fund	6,000.00
45. To the Tide Street Improvement Bond Interest and Redemption Fund	2,400.00
46. To the San Diego Pier Bond Interest and Redemption Fund	7,500.00
47. To the Barrett Dam No. 2 Bond Interest and Redemption Fund	15,987.50
48. To the Trunk and Outfall Sewer Bond Interest and Redemption Fund, East San Diego	2,250.00
1. To the Stand Pipe and Mains Improvement Bond Interest and Redemption Fund	11,000.00
2. To the Municipal Pier No. 2 Bond Interest and Redemption Fund	12,500.00
53. To the Bonita Pipeline Bond Interest and Redemption Fund	18,750.00
54. To the Harbor Bulkhead Bond Interest and Redemption Fund	7,350.00
55. To the South Warehouse, Pier No. 2, Bond Interest and Redemption Fund	7,250.00
56. To the El Capitan Dam Bond Interest and Redemption Fund	163,245.00
58. To the Sutherland Dam Bond Interest and Redemption Fund	73,625.00
59. To the Municipal Airport Bond Interest and Redemption Fund	24,537.45
60. To the Acquisition and Investigation Water Bond Interest and Redemption Fund	10,312.55
61. To the Pipelines and Reservoir Bond Interest and Redemption Fund	36,625.00
64. To the San Vicente Dam Bond Interest and Redemption Fund	124,000.00
65. To the Water Distribution System Bond Interest and Redemption Fund	69,875.00
66. To the Sewer Extension Bond Interest and Redemption Fund	73,077.50
67. To the Mission Bay Recreation Development Bond Interest and Redemption Fund	115,750.00
68. To the Water System Extension 1945 Bond Interest and Redemption Fund	275,000.00
69. To the Water Works 1949 Series A Bond Interest and Redemption Fund	112,500.00
70. To the Water Works 1949 Series B Bond Interest and Redemption Fund	119,437.50
71. To the Library 1950 Bond Interest and Redemption Fund	120,125.00
72. To the Mission Bay 1950 Bond Interest and Redemption Fund	120,125.00
73. To the Sewer Extension Facilities 1951 Bond Interest and Redemption Fund	59,187.50
74. To the Water Distribution Facilities 1951 Bond Interest and Redemption Fund	128,375.00
75. To the Water Works Bonds, 1952 Bond Interest and Redemption Fund	327,625.00
76. To the Storm Drains Bond, 1953, Bond Interest and Redemption Fund	262,062.50
77. To the City Harbor Bonds, 1956, Bond Interest and Redemption Fund	689,800.00
TOTAL	\$3,027,985.00

Section 3. All moneys received on and after July 1, 1956 from any operations of or services rendered by the Sewerage Division shall be placed in a fund to be known as the "Sewer Revenue Fund." The Auditor and Comptroller may advance to the Sewer Revenue Fund from the General Fund moneys necessary to carry on all activities of the Sewerage Division; provided, however, that at such time a sufficient cash surplus is available in the Sewer Revenue Fund, the General Fund shall be reimbursed for all sums so advanced.

Section 4. There is hereby created in the City Treasury for the Fiscal year 1956-1957 a revolving fund, which shall be known as the "Stores Account and Stock Fund." The moneys placed in said fund shall be used exclusively for the purposes outlined and authorized by Section 35 of the Charter. All moneys remaining in any fund of the City heretofore appropriated for the uses and purposes as authorized by said Section 35 at the close of the fiscal year ending June 30, 1956, and aggregating the sum of \$238,697.07, are hereby transferred to the said "Stores Account and Stock Fund," and are hereby appropriated for the uses and purposes so authorized by said Section 35 of the Charter. All materials, supplies and equipment heretofore purchased for the use of any department of the City which have not been used by or are not immediately needed by said department, shall be forthwith transferred to the custody and control of the Purchasing Agent, and by him placed in such store rooms and warehouses as have heretofore been made available for his use. No transfer of the possession of such materials, supplies and equipment shall be made except in conformity with the provisions of said Section 35 of the Charter. All materials, supplies and equipment hereafter purchased for the use of the City, and not immediately needed by any department, shall also be placed in said storerooms and warehouses under the control of the Purchasing Agent, and disposed of by him only as authorized by said Section 35.

Section 5. That the sum of \$50,000.00, heretofore appropriated for the use of the City for the purpose of a Central Garage

To the Water Works 1949 Series A Bond Interest and Redemption Fund	112,600.00
To the Water Works 1949 Series B Bond Interest and Redemption Fund	116,437.50
To the Library 1960 Bond Interest and Redemption Fund	120,126.00
To the Mission Bay 1950 Bond Interest and Redemption Fund	120,126.00
To the Sewer Extension Facilities 1951 Bond Interest and Redemption Fund	59,187.50
To the Water Distribution Facilities 1951 Bond Interest and Redemption Fund	128,375.00
To the Water Works Bonds, 1952 Bond Interest and Redemption Fund	327,626.00
To the Storm Drains Bond, 1953 Bond Interest and Redemption Fund	262,062.50
To the City Harbor Bonds, 1956 Bond Interest and Redemption Fund	639,800.00
TOTAL	\$3,027,985.00

Section 3. All moneys received on and after July 1, 1956 from any operations or services rendered by the Sewerage Division shall be placed in a fund to be known as the "Sewer Revenue Fund." The Auditor and Comptroller may advance to the Sewer Revenue Fund from the General Fund moneys necessary to carry on all activities of the Sewerage Division; provided, however, that at such time a sufficient cash surplus is available in the Sewer Revenue Fund, the General Fund shall be reimbursed for all sums so advanced.

Section 4. There is hereby created in the City Treasury for the fiscal year 1956-1957 a revolving fund, which shall be known as the "Stores Account and Stock Fund." The moneys placed in said fund shall be used exclusively for the purposes outlined and authorized by Section 35 of the Charter. All moneys remaining in any fund of the City heretofore appropriated for the uses and purposes as authorized by said Section 35 at the close of the fiscal year ending June 30, 1956, and aggregating the sum of \$838,697.07, are hereby transferred to the said "Stores Account and Stock Fund," and are hereby appropriated for the uses and purposes so authorized by said Section 35 of the Charter. All materials, supplies and equipment heretofore purchased for the use of any department of the City which have not been used by or are not immediately needed by said department, shall be forthwith transferred to the custody and control of the Purchasing Agent, and by him placed in such store rooms and warehouses as have heretofore been made available for his use. No transfer of the possession of such materials, supplies and equipment shall be made except in conformity with the provisions of said Section 35 of the Charter. All materials, supplies and equipment hereafter purchased for the use of the City, and not immediately needed by any department, shall also be placed in said store rooms and warehouses under the control of the Purchasing Agent, and disposed of by him only as authorized by said Section 35.

Section 5. That the sum of \$90,000.00, heretofore appropriated for the use of the City in the fiscal year 1955-1956, for the purposes of a Central Garage and Machine Shop Working Capital and Revolving Fund, is hereby transferred and placed into said fund for the fiscal year 1956-1957, and said funds, together with such funds as have been accumulated on the Auditor and Comptroller's records for equipment replacement purposes and incidental purposes, are hereby appropriated for said fiscal year 1956-1957 for said uses and purposes.

Section 6. That the sum of \$2,000.00, heretofore appropriated for the use of the City in the fiscal year 1955-1956 for the purposes of a Print Shop Revolving Fund, is hereby transferred and placed into said fund for the fiscal year 1956-1957, and said funds, together with such funds as have been accumulated on the Auditor and Comptroller's records for equipment replacement purposes and incidental purposes, are hereby appropriated for said fiscal year 1956-1957 for said uses and purposes.

Section 7. Unexpended moneys heretofore received in connection with the operation of the Municipal Housing Revolving Fund remaining on hand at the close of the fiscal year 1955-1956 are hereby appropriated for the uses and purposes heretofore authorized in connection with said revolving fund.

Section 8. Any moneys deposited to the credit of the Water Department for the installation of new water services that are in excess of the estimated receipts of \$297,000.00 from said installations may by Auditor's transfer be credited to the appropriation of the Water Department for the purpose of paying costs of said installations.

Any moneys deposited to the credit of the Water Department for the installation of new water main extensions that are in excess of the estimated receipts of \$248,000.00 from said installations may by Auditor's transfer be credited to the appropriation of the Water Department for the purpose of paying costs of said installations.

Any moneys deposited to the credit of the Water Department for miscellaneous services rendered that are in excess of the estimated receipts of \$58,000.00 from said services may by Auditor's transfer be credited to the appropriation of the Water Department for the purpose of paying the costs of said services.

Any moneys deposited to the credit of the General Fund for the sale of aviation fuels, lubricants and supplies that are in excess of the estimated receipts of \$25,000.00 from said sales may by Auditor's transfer be credited to the appropriation of the Montgomery Field Division.

Section 9. All moneys received from motor vehicle license fees shall be deposited to the credit of Motor Vehicle License Fee Account.

Section 10. All moneys received from license fees for control of alcoholic beverages shall be deposited to the credit of Alcoholic Beverage Control License Fee Account.

Section 11. There is hereby appropriated out of moneys deposited to the credit of Motor Vehicle License Fee Account and Alcoholic Beverage Control License Fee Account such amount or amounts as may be legally paid for law enforcement and the regulation and control and fire protection of highway traffic.

Section 12. Of the net proceeds received from the sale of cemetery lots fifty per cent (50%) thereof shall be deposited with the City Treasurer, to be placed in the Cemetery Perpetuity Fund.

Section 13. The Auditor and Comptroller is hereby authorized and directed to set aside out of the General Fund the sum of \$25,000.00 for the purpose of paying any unpaid obligations of prior fiscal years.

Section 14. The amount of salaries and wages as fixed and determined by the Council of said City in Ordinance No. 7017 (New Series) of the ordinances of the City of San Diego, adopted May 21, 1956, be, and the same is hereby approved.

Section 15. All moneys paid into the Treasury during said fiscal year commencing July 1956, either by way of taxes or revenues collected by said City from other sources, unappropriated by this ordinance, or which are limited by trust or other restrictions, shall remain in the General Fund, or such special funds as may be restricted by gifts, grants or donations until appropriated by the Council of said City. The item known as the "Unappropriated Balance" shall be included within the moneys so designated as the General Fund of said City.

Section 16. The total amount of money required to operate the City for said fiscal year, including the amount the City will derive from revenues other than taxes, the amount the City will derive from special taxes for the purpose of bond fund requirements of the Charter, and the amount to be raised by a general levy on all real and personal property in said City, are hereby summarized, itemized and set forth as follows:

Expenditure Requirements By Funds	Expenditure Requirements	Less Esti- plus on Hand	Less Esti- Miscellaneous Revenues	Influent Tax and Solvent Credits	Total Tax Required for Levy
A. General and Capital Outlay Funds	\$22,818,688	\$2,443,028	\$15,894,247	\$119,067	\$4,562,406
B. Zoological Exhibits	112,618			1,977	110,640
C. City Employees' Retirement System	1,822,649				1,822,649
D. Municipal Bond Interest and Redemption	3,027,985	102,428		46,941	2,878,616
	\$27,481,905	\$2,545,456	\$15,894,247	\$169,000	\$9,374,207

Section 17. In accordance with the provisions of Section 17 of the Charter of the City of San Diego this ordinance is hereby declared to take effect immediately upon its passage.

Presented by Approved as to form by J. F. DuPAUL, City Attorney.

BY Assistant City Attorney.

Passed and adopted by the Council of the City of San Diego, California, this 3rd day of July, 1956, by the following vote, to-wit:

YEAS—Councilmen: Burgener, Williams, Schneider, Kerrigan, Curran, Evenson, Mayor Dall.
 NAYS—Councilmen: None.
 ABSENT—Councilmen: none.

CHARLES C. DALL, Mayor of The City of San Diego, California.
 FRED W. SICK, City Clerk of The City of San Diego, California.
 By HELEN M. WILLIG, Deputy.

I HEREBY CERTIFY that the foregoing ordinance was passed on the day of its introduction, to-wit, on the 3rd day of July, 1956, said ordinance being of the kind and character authorized for passage on its introduction by Section 18 of the Charter.

I FURTHER CERTIFY that the reading of said ordinance in full was dispensed with by a vote of not less than four members of the Council, and that there was available for the consideration of each member of the Council prior to the day of its passage a written or printed copy of said ordinance.

FRED W. SICK, City Clerk of The City of San Diego, California.
 By HELEN M. WILLIG, Deputy.

537857

DOCUMENT NO.....

Filed..... JUL 16 1956

.....
City Clerk.

By.....
Deputy.

Affidavit of Publication
OF

.....
.....
.....
.....
.....
.....
.....
.....
.....
.....

ORDINANCE NO. 7053
(New Series)

AN ORDINANCE APPROPRIATING THE SUM OF \$4200.00 OUT OF THE CAPITAL OUTLAY FUND OF THE CITY OF SAN DIEGO FOR THE PURPOSE OF PROVIDING FUNDS FOR PURCHASE OF CERTAIN LAND IN CONNECTION WITH IMPROVEMENT OF PORTION OF 43RD STREET.

BE IT ORDAINED, By the Council of The City of San Diego, as follows:

Section 1. That the sum of Four Thousand Two Hundred Dollars (\$4200.00), or so much thereof as may be necessary, be, and the same is hereby set aside and appropriated out of the Capital Outlay Fund of The City of San Diego, for the purpose only and exclusively of providing funds for the purchase of the East half of the Southeast quarter of Lot 49, Partition of Ex-Mission Lands of San Diego, to be used in the proposed street program for the improvement of 43rd Street, in the City of San Diego, California.

Section 2. This ordinance shall take effect and be in force on the thirty-first day from and after its passage.

Presented by J. H. Campbell

Approved as
to form by J. F. DuPAUL, City Attorney,

By Harold Reese
Assistant City Attorney.

I HEREBY CERTIFY that the money required for the appropriation made and/or indebtedness and/or obligation incurred by reason of the provisions of the foregoing ordinance is in the Treasury, and that it is otherwise unencumbered.

Dated June 29, 1954

John C. Zuelke
Auditor and Comptroller of The City of San Diego, California

By R. Gerwig Deputy.

Passed and adopted by the Council of the City of San Diego, California, this 3rd day of

July, 1956, by the following vote, to-wit:

YEAS—Councilmen: Burgener, Williams, Schneider, Kerrigan, Curran, Evenson,
Mayor Dail

NAYS—Council men None

ABSENT—Council men None

Charles Dail
Mayor of The City of San Diego, California

FRED W. SICK
City Clerk of The City of San Diego, California



By Helen M. Willig Deputy.

I HEREBY CERTIFY that the foregoing ordinance was not finally passed until six calendar days had elapsed between the day of its introduction and the day of its final passage, to-wit, on the _____ day of _____, 195____, and on the _____ day of _____, 195____.

I FURTHER CERTIFY that said ordinance was read in full prior to its final passage.

I FURTHER CERTIFY that the reading of said ordinance in full prior to its final passage was dispensed with by a vote of not less than four members of the Council, and that there was available for the consideration of each member of the Council prior to the day of its final passage a written or printed copy of said ordinance.

City Clerk of The City of San Diego, California



By _____ Deputy.

I HEREBY CERTIFY that the foregoing ordinance was passed on the day of its introduction, to-wit, on the 3rd day of July, 1956, said ordinance being of the kind and character authorized for passage on its introduction by Section 16 of the Charter.

~~I FURTHER CERTIFY that the final reading of said ordinance was in full.~~

I FURTHER CERTIFY that the reading of said ordinance in full was dispensed with by a vote of not less than four members of the Council, and that there was available for the consideration of each member of the Council prior to the day of its passage a written or printed copy of said ordinance.

FRED W. SICK
City Clerk of The City of San Diego, California

By Helen M. Willig Deputy.



537343

DOCUMENT No......
537343

Date..... **JUL 2 - 1956**
OFFICE OF THE CITY CLERK
SAN DIEGO, CALIFORNIA

ORDINANCE No. **7052**

Appr. \$4200.00 out of the
Capital Outlay Fund for
purchase of certain land in connect-
ion with the improvement of a
portion of 43rd Street.....

INTRODUCED

..... **JUL 3 1956**

Moved by..... **S**

Seconded by..... **K**

ADOPTED BY COUNCIL

JUL 3 1956

Moved by..... **S**

Seconded by..... **K**

GOES INTO EFFECT

Recorded on Film Roll

No..... **115 248**

00932

ORDINANCE NO. 7053
(New Series)

AN ORDINANCE APPROPRIATING THE SUM OF \$3000.00
OUT OF THE UNAPPROPRIATED BALANCE FUND OF THE CITY
OF SAN DIEGO FOR THE PURPOSE OF PROVIDING FUNDS FOR
PAYMENT OF SERVICES OF BROWN AND CALDWELL, CON-
SULTING ENGINEERS, AND REIMBURSEMENT OF EXPENSES
INCURRED BY SAID BROWN AND CALDWELL.

BE IT ORDAINED, By the Council of The City of San Diego,
as follows:

Section 1. That the sum of Three Thousand Dollars (\$3000.00),
or so much thereof as may be necessary, be, and the same is hereby
set aside and appropriated out of the Unappropriated Balance Fund
of The City of San Diego, for the purpose only and exclusively of
providing funds for the payment of the services rendered by Brown
and Caldwell, consulting engineers, and to reimburse said Brown
and Caldwell for expenses incurred, in accordance with the con-
tract between said City and said Brown and Caldwell, as contained
in Document No. 518773 and extensions thereof, on file in the
office of the City Clerk of said City.

Section 2. This ordinance shall take effect and be in
force on the thirty-first day from and after its passage.

Presented by *D. H. Campbell*

Approved as
to form by J. F. DuPAUL, City Attorney,

By *Donald Reese*
Assistant City Attorney.

00936

I HEREBY CERTIFY that the money required for the appropriation made and/or indebtedness and/or obligation incurred by reason of the provisions of the foregoing ordinance is in the Treasury, and that it is otherwise unencumbered.

Dated June 29, 1956

James E. Zailer
Auditor and Comptroller of The City of San Diego, California

By R. W. Gerwig Deputy.

Passed and adopted by the Council of the City of San Diego, California, this 3rd day of July, 1956, by the following vote, to-wit:

YEAS—Councilmen: Burgener, Williams, Schneider, Kerrigan, Curran, Evenson,
Mayor Dail

NAYS—Council men None

ABSENT—Council men None

Charles Dail
Mayor of The City of San Diego, California

FRED W. SICK
City Clerk of The City of San Diego, California

By Helen M. Willig Deputy.



I HEREBY CERTIFY that the foregoing ordinance was not finally passed until six calendar days had elapsed between the day of its introduction and the day of its final passage, to-wit, on the _____ day of _____, 195____, and on the _____ day of _____, 195____,

I FURTHER CERTIFY that said ordinance was read in full prior to its final passage.

I FURTHER CERTIFY that the reading of said ordinance in full prior to its final passage was dispensed with by a vote of not less than four members of the Council, and that there was available for the consideration of each member of the Council prior to the day of its final passage a written or printed copy of said ordinance.

City Clerk of The City of San Diego, California

By _____ Deputy.



I HEREBY CERTIFY that the foregoing ordinance was passed on the day of its introduction, to-wit, on the 3rd day of July, 1956, said ordinance being of the kind and character authorized for passage on its introduction by Section 16 of the Charter.

~~I FURTHER CERTIFY that the final reading of said ordinance was in full~~

I FURTHER CERTIFY that the reading of said ordinance in full was dispensed with by a vote of not less than four members of the Council, and that there was available for the consideration of each member of the Council prior to the day of its passage a written or printed copy of said ordinance.

FRED W. SICK
City Clerk of The City of San Diego, California

By Helen M. Willig Deputy.



1 17. 1956

537344

DOCUMENT No......

Date..... **JUL 2 - 1956**

OFFICE OF THE CITY CLERK
SAN DIEGO, CALIFORNIA

ORDINANCE No. **7053**

Apr. \$3000.00 out of the
Unappropriated Balance Fund
for payment of services of
Brown and Caldwell, consulting
engineers.

INTRODUCED

..... **JUL 3 1956**

Moved by **B**

Seconded by **S**

ADOPTED BY COUNCIL

..... **JUL 3 1956**

Moved by **B**

Seconded by **S**

GOES INTO EFFECT

Recorded on Film Roll
No..... **115 249**

00935

ORDINANCE NO. 7051
(New Series)

AN ORDINANCE APPROPRIATING THE SUM OF \$249.00
OUT OF THE UNAPPROPRIATED BALANCE FUND OF THE
CITY OF SAN DIEGO IN PAYMENT OF SEWER AND
WATER FEES FOR RESTORATION OF OLD SCHOOL,
HISTORICAL LANDMARK NO. 538, ERECTED 1865.

BE IT ORDAINED, By the Council of The City of San Diego,
as follows:

Section 1. That the sum of Two Hundred Forty-nine Dol-
lars (\$249.00) be, and the same is hereby set aside and ap-
propriated out of the Unappropriated Balance Fund of The City
of San Diego for the purpose of paying the sewer and water
fees required in the work of restoration of Old School,
Historical Landmark No. 538, erected 1865, as the City of
San Diego's contribution to the Old School House Rehabilita-
tion Committee of the San Diego County Historical Days Associ-
ation.

Section 2. This ordinance shall take effect and be in
force on the thirty-first day from and after its passage.

Presented by

J. H. Campbell

Approved as
to form by

J. F. DUPAUL, City Attorney,

By

J. F. Dupaul
Assistant City Attorney.

00939

I HEREBY CERTIFY that the money required for the appropriation made and/or indebtedness and/or obligation incurred by reason of the provisions of the foregoing ordinance is in the Treasury, and that it is otherwise unencumbered.

Dated June 27, 1956

John E. Zeilken
Auditor and Comptroller of The City of San Diego, California

By Ree Gerwig Deputy.

Passed and adopted by the Council of the City of San Diego, California, this 3rd day of

July, 1956, by the following vote, to-wit:

YEAS—Councilmen: Burgener, Williams, Schneider, Kerrigan, Gurrin, Evenson
Mayor Dail

NAYS—Council men None

ABSENT—Council men None

Charles Dail
Mayor of The City of San Diego, California

FRED W. SICK
City Clerk of The City of San Diego, California

By Helen M. Willig Deputy.



I HEREBY CERTIFY that the foregoing ordinance was not finally passed until six calendar days had elapsed between the day of its introduction and the day of its final passage, to-wit, on the..... day of....., 195....., and on the..... day of....., 195.....

I FURTHER CERTIFY that said ordinance was read in full prior to its final passage.

I FURTHER CERTIFY that the reading of said ordinance in full prior to its final passage was dispensed with by a vote of not less than four members of the Council, and that there was available for the consideration of each member of the Council prior to the day of its final passage a written or printed copy of said ordinance.

.....
City Clerk of The City of San Diego, California



By..... Deputy.

I HEREBY CERTIFY that the foregoing ordinance was passed on the day of its introduction, to-wit, on the 3rd day of July, 1956, said ordinance being of the kind and character authorized for passage on its introduction by Section 16 of the Charter.

~~I FURTHER CERTIFY that the final reading of said ordinance was in full.~~

I FURTHER CERTIFY that the reading of said ordinance in full was dispensed with by a vote of not less than four members of the Council, and that there was available for the consideration of each member of the Council prior to the day of its passage a written or printed copy of said ordinance.

FRED W. SICK
City Clerk of The City of San Diego, California

By Helen M. Willig Deputy.



537345

DOCUMENT No......

JUL 2 - 1956

Date

OFFICE OF THE CITY CLERK
SAN DIEGO, CALIFORNIA

ORDINANCE No. 7054

Appr. \$249.00 out of the
Unappropriated Balance Fund

in payment of sewer and water

~~fees for the restoration of~~

Old School, Historical Landmark

No. 538, erected 1865.

INTRODUCED

JUL 3 1956

Moved by *B*

Seconded by *E*

ADOPTED BY COUNCIL

JUL 3 1956

Moved by *B*

Seconded by *E*

GOES INTO EFFECT

Recorded on Film Roll

No. 115 250

00938

ORDINANCE No. 7055
(New Series)

AN ORDINANCE INCORPORATING A PORTION OF PUEBLO LOT 256 OF THE PUEBLO LANDS OF SAN DIEGO, IN THE CITY OF SAN DIEGO, CALIFORNIA, INTO CP AND C ZONES AS DEFINED BY SECTIONS 101.0410 AND 101.0411 RESPECTIVELY OF THE SAN DIEGO MUNICIPAL CODE, AND REPEALING ORDINANCE No. 85 (NEW SERIES), INSOFAR AS THE SAME CONFLICTS HEREWITH.

WHEREAS, pursuant to section 101.0216 of the San Diego Municipal Code, the City Planning Commission fixed and determined a time and place for a public hearing upon a proposed rezoning of a portion of Pueblo Lot 256 of the Pueblo Lands of San Diego, in The City of San Diego, California, as indicated on Planning Commission Zone Map Drawing No. B-718 attached to Planning Commission communication on file in the office of the City Clerk as Document No. 536545; and

WHEREAS, after due notice duly and regularly given, hearings were duly held and all persons interested were given an opportunity to appear and be heard before said Planning Commission; and

WHEREAS, the City Planning Commission by a vote of 5 to 0 filed a recommendation with the Council of said City, as contained in Document No. 536545, dated June 15, 1956, recommending that a portion of Pueblo Lot 256 of the Pueblo Lands of San Diego, in The City of San Diego, California, be incorporated into CP and C zones, as such zones are described in sections 101.0410 and 101.0411 respectively of the San Diego Municipal Code; and

WHEREAS, said Council, after public hearing is of the OPINION that the best interests of the people of The City of San Diego will be subserved by adopting the recommendation;
NOW, THEREFORE,

BE IT ORDAINED, By the Council of The City of San Diego,
as follows:

Section 1. That all that territory situated in The City of San Diego, California, within the boundaries of the district designated CP on that certain zone map No. B-718.1, filed in the office of the City Clerk under Document No. 536545 be, and the same is hereby incorporated into CP zone as said zone is described and defined by section 101.0410 of the San Diego Municipal Code.


Section 2. That all that territory situated in The City of San Diego, California, within the boundaries of the district designated C on that certain zone map No. B-718.1, filed in the office of the City Clerk under Document No. 536545 be, and the same is hereby incorporated into C Zone as said zone is described and defined by section 101.0411 of the San Diego Municipal Code.

Section 3. That Ordinance No. 85 (New Series) of the ordinances of The City of San Diego, entitled, "An Ordinance incorporating a portion of The City of San Diego known as Overlook Heights and Vicinity into R-1, R-4, C and M-1 zones, as defined by Ordinance No. 8924 of the Ordinances of The City of San Diego, and Amendments Thereto.", adopted November 21, 1932, be, and the same is hereby repealed insofar as the same conflicts herewith.

Section 4. This ordinance shall take effect and be in force on the thirty-first day from and after its passage.

Presented by _____

APPROVED as
to form by J. F. DuPaul, City Attorney,

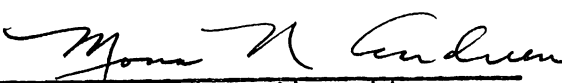By 
Deputy City Attorney.

00943

I HEREBY CERTIFY that the money required for the appropriation made and/or indebtedness and/or obligation incurred by reason of the provisions of the foregoing ordinance is in the Treasury, and that it is otherwise unencumbered.

Dated

Auditor and Comptroller of The City of San Diego, California

By Deputy.

Passed and adopted by the Council of the City of San Diego, California, this 6th day of July, 1956, by the following vote, to-wit:

YEAS—Councilmen: Burgener, Schneider, Kerrigan, Currah, Evenson, Mayor Dail

NAYS—Council men None

ABSENT—Council man Williams

Charles Dail
Mayor of The City of San Diego, California

FRED W. SICK
City Clerk of The City of San Diego, California

By *Helen M. Willig* Deputy.



I HEREBY CERTIFY that the foregoing ordinance was not finally passed until six calendar days had elapsed between the day of its introduction and the day of its final passage, to-wit, on the 28th day of June, 1956, and on the 6th day of July, 1956.

~~I FURTHER CERTIFY that said ordinance was read in full prior to its final passage.~~

I FURTHER CERTIFY that the reading of said ordinance in full prior to its final passage was dispensed with by a vote of not less than four members of the Council, and that there was available for the consideration of each member of the Council prior to the day of its final passage a written or printed copy of said ordinance.

FRED W. SICK
City Clerk of The City of San Diego, California

By *Helen M. Willig* Deputy.



I HEREBY CERTIFY that the foregoing ordinance was passed on the day of its introduction, to-wit, on the day of, 195..., said ordinance being of the kind and character authorized for passage on its introduction by Section 16 of the Charter.

I FURTHER CERTIFY that the final reading of said ordinance was in full.

I FURTHER CERTIFY that the reading of said ordinance in full was dispensed with by a vote of not less than four members of the Council, and that there was available for the consideration of each member of the Council prior to the day of its passage a written or printed copy of said ordinance.

.....
City Clerk of The City of San Diego, California

By Deputy.



44444

DOCUMENT No. 537092

Date JUN 27 1956
OFFICE OF THE CITY CLERK
SAN DIEGO, CALIFORNIA

ORDINANCE No. 7055
Incorp. por. of P.L. 256
into C and CP Zones.

INTRODUCED
JUN 28 1956

Moved by B

Seconded by E

ADOPTED BY COUNCIL JUL 6 1956

Moved by S

Seconded by K

GOES INTO EFFECT

Recorded on Film Roll No. 115 382

SAN DIEGO, CALIFORNIA
JUN 27 10 26 AM 1956

00941

Affidavit of Publication

STATE OF CALIFORNIA,
COUNTY OF SAN DIEGO,
CITY OF SAN DIEGO.

SS.

\$30.29

In the matter of the publication of ORDINANCE NO. 7055 (NEW SERIES). PUEBLO LOT 256 ZONING

J. A. Denton, being duly sworn, deposes and says: That he is a resident of the County of San Diego, State of California, over twenty-one years of age, and not interested as a party or otherwise in the above-named matter.

That he is the principal clerk of the printers of The San Diego Union, a newspaper published daily in the City of San Diego, County of San Diego, State of California, and of general circulation in said City; that as such principal clerk he has charge of all the advertisements published in said newspaper; that the said ORDINANCE

of which the annexed clipping is a copy, has been published in said newspaper for the period of ONE (1) days to-wit: upon the 13th

days of JULY, 1956, and upon the

days of _____, 19____, and that said publication was made in the said newspaper proper, and not in a supplement thereof.

J. A. Denton
Subscribed and sworn to before me, this 18th

day of July, A.D. 1956.

FRED W. SICK
City Clerk of the City of San Diego, California

(Seal) By *LaVerne E. Miller*
Deputy.

ORDINANCE NO. 7055 (NEW SERIES)

AN ORDINANCE INCORPORATING A PORTION OF PUEBLO LOT 256 OF THE PUEBLO LANDS OF SAN DIEGO, IN THE CITY OF SAN DIEGO, CALIFORNIA, INTO CP AND C ZONES AS DEFINED BY SECTIONS 101.0410 AND 101.0411 RESPECTIVELY OF THE SAN DIEGO MUNICIPAL CODE, AND REPEALING ORDINANCE NO. 85 (NEW SERIES), INsofar AS THE SAME CONFLICTS HEREWITH.

WHEREAS, pursuant to section 101.0216 of the San Diego Municipal Code, the City Planning Commission fixed and determined a time and place for a public hearing upon a proposed rezoning of a portion of Pueblo Lot 256 of the Pueblo Lands of San Diego, in The City of San Diego, California, as indicated on Planning Commission Zone Map Drawing No. B-718 attached to Planning Commission communication on file in the office of the City Clerk as Document No. 536545; and

WHEREAS, after due notice duly and regularly given, hearings were duly held and all persons interested were given an opportunity to appear and be heard before said Planning Commission; and

WHEREAS, the City Planning Commission by a vote of 5 to 0 filed a recommendation with the Council of said City, as contained in Document No. 536545, dated June 15, 1956, recommending that a portion of Pueblo Lot 256 of the Pueblo Lands of San Diego, in The City of San Diego, California, be incorporated into CP and C zones, as such zones are described in sections 101.0410 and 101.0411 respectively of the San Diego Municipal Code; and

WHEREAS, said Council, after public hearing is of the OPINION that the best interests of the people of The City of San Diego will be subserved by adopting the recommendation; NOW THEREFORE

BE IT ORDAINED, By the Council of The City of San Diego, as follows:
Section 1. That all that territory situated in The City of San Diego, California, within the boundaries of the district designated CP on that certain zone map No. B-718.1, filed in the office of the City Clerk under Document No. 536545 be, and the same is hereby incorporated into CP zone as said zone is described and defined by section 101.0410 of the San Diego Municipal Code.

Section 2. That all that territory situated in The City of San Diego, California, within the boundaries of the district designated C on that certain zone map No. B-718.1, filed in the office of the City Clerk under Document No. 536545 be, and the same is hereby incorporated into C Zone as said zone is described and defined by section 101.0411 of the San Diego Municipal Code.

Section 3. That Ordinance No. 85 (New Series) of the Ordinances of The City of San Diego, entitled, "An Ordinance incorporating a portion of The City of San Diego known as Overlook Heights and Vicinity into R-1, R-4, C and M-1 zones, as de-

fined by Ordinance No. 8924 of the Ordinances of The City of San Diego, and Amendments Thereto, adopted November 21, 1932, be, and the same is hereby repealed insofar as the same conflicts herewith.

Section 4. This ordinance shall take effect and be in force on the thirty-first day from and after its passage. Passed and adopted by the Council of the City of San Diego, California, this 6th day of July, 1956, by the following vote, to-wit:
Y E A S—Councilmen: Burgener, Schneider, Kerrigan, Curran, Evenson, Mayor Dahl.
NAYS—Councilmen: None.

ABSENT—Councilman: Williams.
CHARLES C. DALL,
Mayor of The City of San Diego, California.
FRED W. SICK,
City Clerk of The City of San Diego, California.
By HELEN M. WELLS, Deputy.

I HEREBY CERTIFY that the foregoing ordinance was not finally passed until six calendar days had elapsed between the day of its introduction and the day of its final passage, to-wit, on the 29th day of June, 1956, and on the 6th day of July, 1956.

I FURTHER CERTIFY that the reading of said ordinance in full prior to its final passage was dispensed with by a vote of not less than four members of the Council and that there was available for the consideration of each member of the Council prior to the day of its final passage a written or printed copy of said ordinance.

FRED W. SICK,
City Clerk of The City of San Diego, California.
By HELEN M. WELLS, Deputy.

7/13

538060

DOCUMENT NO.....

Filed..... JUL 18 1956

.....
City Clerk.

By.....
Deputy.

Affidavit of Publication
OF

7056

ORDINANCE NO. _____
(New Series)

AN ORDINANCE AMENDING ORDINANCE NO. 7017 (NEW SERIES) ENTITLED, "AN ORDINANCE ESTABLISHING A SCHEDULE OF COMPENSATION FOR OFFICERS AND EMPLOYEES OF THE CITY OF SAN DIEGO, PROVIDING UNIFORM COMPENSATION FOR LIKE SERVICE IN THE CLASSIFIED SERVICE, FOR THE FISCAL YEAR BEGINNING JULY 1, 1956", ADOPTED MAY 31, 1956, BY AMENDING EXHIBIT "C" THERETO.

BE IT ORDAINED By the Council of The City of San Diego, as follows:

Section 1. That Ordinance No.7017 (New Series), entitled, "An Ordinance establishing a schedule of compensation for officers and employees of The City of San Diego, providing uniform compensation for like service in the classified service, for the fiscal year beginning July 1, 1956", adopted May 31, 1956, be, and the same is hereby amended by amending Exhibit "C" thereto, which adopts standard rate numbers for all positions in the Unclassified Service of The City of San Diego, by establishing a standard rate number for the position of Assistant to the City Manager (the one to which a salary rate was not assigned), as follows:

Standard
Rate No.

"Assistant to the City Manager 39"

Section 2. This ordinance shall take effect and be in force on the thirty-first day from and after its passage.

Presented by *O. W. Campbell*

Approved as to form by J. F. DUPAUL, City Attorney,

By *Harold Reese*
Assistant City Attorney.

00948

M/6/26/56

I HEREBY CERTIFY that the money required for the appropriation made and/or indebtedness and/or obligation incurred by reason of the provisions of the foregoing ordinance is in the Treasury, and that it is otherwise unencumbered.

Dated

Auditor and Comptroller of The City of San Diego, California

By Deputy.

Passed and adopted by the Council of the City of San Diego, California, this 6th day of July, 1956, by the following vote, to-wit:

YEAS—Councilmen: Burgener, Schneider, Kerrigan, Curran, Evenson, Mayor Dail

NAYS—Council men None

ABSENT—Council men Williams

Charles Dail
Mayor of The City of San Diego, California

FRED W. SICK
City Clerk of The City of San Diego, California



By *Helen M. Willig* Deputy.

I HEREBY CERTIFY that the foregoing ordinance was not finally passed until six calendar days had elapsed between the day of its introduction and the day of its final passage, to-wit, on the 29th day of June, 1956, and on the 6th day of July, 1956.

~~I FURTHER CERTIFY that said ordinance was read in full prior to its final passage.~~

I FURTHER CERTIFY that the reading of said ordinance in full prior to its final passage was dispensed with by a vote of not less than four members of the Council, and that there was available for the consideration of each member of the Council prior to the day of its final passage a written or printed copy of said ordinance.

FRED W. SICK
City Clerk of The City of San Diego, California



By *Helen M. Willig* Deputy.

I HEREBY CERTIFY that the foregoing ordinance was passed on the day of its introduction, to-wit, on the day of, 195....., said ordinance being of the kind and character authorized for passage on its introduction by Section 16 of the Charter.

I FURTHER CERTIFY that the final reading of said ordinance was in full.

I FURTHER CERTIFY that the reading of said ordinance in full was dispensed with by a vote of not less than four members of the Council, and that there was available for the consideration of each member of the Council prior to the day of its passage a written or printed copy of said ordinance.

.....
City Clerk of The City of San Diego, California



By Deputy.

537165
DOCUMENT No.

JUN 27 1956

Date

OFFICE OF THE CITY CLERK
SAN DIEGO, CALIFORNIA

7056

ORDINANCE No.

Amend Ord. 7017 N.S.-schedule
of compensation for 1956-1957

re rate for Asst. to the City
Mgr.

INTRODUCED

JUN 29 1956

Moved by *B*

Seconded by *E*

ADOPTED BY COUNCIL

JUL 6 1956

Moved by *B*

Seconded by *S*

GOES INTO EFFECT

Recorded on Film Roll 115 384

No.

00947

00947

Affidavit of Publication

Affidavit of Publication of

STATE OF CALIFORNIA,
COUNTY OF SAN DIEGO,
CITY OF SAN DIEGO.

\$ 19⁰⁰

SS.

In the matter of the publication of..... ORDINANCE NO
7056 (NEW SERIES). COMPENSATION FOR CITY
EMPLOYEES

J. A. Denton, being duly sworn, deposes and says: That he is a resident of the County of San Diego, State of California, over twenty-one years of age, and not interested as a party or otherwise in the above-named matter.

That he is the principal clerk of the printers of The San Diego Union, a newspaper published daily in the City of San Diego, County of San Diego, State of California, and of general circulation in said City; that as such principal clerk he has charge of all the advertisements published in said newspaper; that the said ORDINANCE

of which the annexed clipping is a copy, has been published in said newspaper for the period of..... ONE (1)

days, to-wit: upon the..... 13th

days of..... JULY....., 1956....., and upon the

.....days of....., 19....., and that said publication was made in the said newspaper proper, and not in a supplement thereof.

Subscribed and sworn to before me, this 18th day of July, A.D. 1956

FRED W. SICK

City Clerk of the City of San Diego, California

(Seal) By L. L. Miller Deputy.

ORDINANCE NO. 7056 (NEW SERIES)

AN ORDINANCE AMENDING ORDINANCE NO. 7017 (NEW SERIES) ENTITLED, "AN ORDINANCE ESTABLISHING A SCHEDULE OF COMPENSATION FOR OFFICERS AND EMPLOYEES OF THE CITY OF SAN DIEGO, PROVIDING UNIFORM COMPENSATION FOR LIKE SERVICE IN THE CLASSIFIED SERVICE, FOR THE FISCAL YEAR BEGINNING JULY 1, 1956," ADOPTED MAY 31, 1956, BY AMENDING EXHIBIT "C" THERE-TO.

BE IT ORDAINED By the Council of The City of San Diego, as follows:

Section 1. That Ordinance No. 7017 (New Series), entitled, "An Ordinance establishing a schedule of compensation for officers and employees of The City of San Diego, providing uniform compensation for like service in the classified service, for the fiscal year beginning July 1, 1956," adopted May 31, 1956, be, and the same is hereby amended by amending Exhibit "C" thereto, which adopts standard rate numbers for all positions in the Unclassified Service of The City of San Diego, by establishing a standard rate number for the position of Assistant to the City Manager (the one to which a salary rate was not assigned), as follows:

Standard Rate No:

"Assistant to the City Manager 39"

Section 2. This ordinance shall take effect and be in force on the thirty-first day from and after its passage. Passed and adopted by the Council of the City of San Diego, California, the 6th day of July, 1956, by the following vote, to-wit:

YEAS - Councilmen: Burgener, Schneider, Kerrigan, Curran, Evanson, Mayor Dall.

NAYS - Councilmen: None.

ABSENT - Councilman: Williams.

CHARLES C. DALL,
Mayor of The City of San Diego, California.

FRED W. SICK,

(SEAL) City Clerk of The City of San Diego, California.

By HELEN M. WILLIG, Deputy.

I HEREBY CERTIFY that the foregoing ordinance was not finally passed until six calendar days had elapsed between the day of its introduction and the day of its final passage, to-wit, on the 29th day of June, 1956, and on the 6th day of July, 1956.

I FURTHER CERTIFY that the reading of said ordinance in full prior to its final passage was dispensed with by a vote of not less than four members of the Council, and that there was available for the consideration of each member of the Council prior to the day of its final passage a written or printed copy of said ordinance.

FRED W. SICK,

(SEAL) City Clerk of The City of San Diego, California.

By HELEN M. WILLIG, Deputy.

7/13

538061

DOCUMENT NO.....

JUL 18 1956

Filed.....

.....
City Clerk.

By.....

Deputy.

Affidavit of Publication

OF

.....
.....
.....
.....
.....
.....
.....
.....
.....
.....

ORDINANCE NO. 7057
(New Series)

AN ORDINANCE AMENDING SECTIONS 67.11
AND 67.57 OF THE SAN DIEGO MUNICIPAL
CODE ADOPTING REGULATIONS AND RATES
FOR COMBINED IRRIGATION AND DOMESTIC
WATER SERVICE.

Section 1. That the San Diego Municipal Code, be, and the same is hereby amended by amending Sections 67.11 and 67.57 to read as follows:

"Sec. 67.11 REGULATIONS OF WATER SYSTEM - COMBINED
IRRIGATION AND DOMESTIC SERVICE

This service shall be for water delivered through a single meter for combined irrigation and domestic purposes for use upon tracts or single parcels of land under single occupancy aggregating not less than one-half acre, of which a minimum of fifteen thousand (15,000) square feet of land in the aggregate shall be utilized exclusively for the raising of agricultural, horticultural, floricultural or viticultural crops produced primarily for market, for the feeding of fowls or livestock produced primarily for market, or the feeding of fowls or livestock maintained for the primary purpose of marketing their products; or for irrigating golf courses consisting of not less than thirty-five acres of improved course.

Combined irrigation and domestic service shall be furnished to those who make application in writing, on a form provided by the Department, and who agree to take such service at the special rate provided for such service for a period of one year.

When combined irrigation and domestic service is discontinued at the consumer's request, no other application for combined irrigation and domestic service to the same consumer on the same land shall be accepted or granted for twelve months after the date of such discontinuance, unless the consumer shall have first paid to the Department the difference by which any monthly charge

already made for water supplied on the same land, subsequent to such discontinuance, is less than the minimum charge would have been for the same month if combined irrigation and domestic service had not been so discontinued.

Combined irrigation and domestic service shall be discontinued by the Department, without notice, when the conditions under which such service is authorized by this section cease to exist.

Combined irrigation and domestic service may be discontinued by the City Manager at any time that he deems it to be in the best interest of the City to do so."

"Sec. 67.57 WATER RATES - COMBINED IRRIGATION AND DOMESTIC SERVICE WITHIN THE CITY OF SAN DIEGO

The following monthly rates shall be charged and collected for water supplied through a single meter for combined irrigation and domestic service within the City:

RATE SCHEDULE:

Minimum Charge:

<u>Domestic Area</u>	<u>Minimum Charge</u>	<u>Quantity of Water Supplied for Minimum Charge</u>
Domestic Area less than 10,000 square feet, -	\$ 4.50	15 Hundred Cubic Feet
Domestic area more than 10,000 square feet, but less than 15,000 square feet,-	7.50	25 Hundred Cubic Feet
Domestic Area more than 15,000 square feet, but less than 20,000 square feet,-	10.50	35 Hundred Cubic Feet
Domestic Area in excess of 20,000 square feet,-	\$10.50 plus \$3.00 for each 5,000 square feet or fraction thereof in excess of 20,000 square feet.	35 Hundred Cubic Feet plus 10 Hundred cubic feet for each 5,000 square feet or fraction thereof in excess of 20,000 square feet.

Domestic Area shall be that portion of the parcel of land being served under a combined irrigation and domestic service agreement which in the judgment of the Department is devoted to or used for residential purposes or for purposes incidental thereto.

Quantitative Charge:

For all water in excess of the quantity supplied for the applicable minimum monthly charge, seventeen and nine-tenths cents (17.9¢) per 100 cubic feet."

Section 2. This ordinance shall take effect and be in force on the thirty-first day from and after its passage.

Presented by *D. W. Campbell*
APPROVED AS
to form by J. F. DuPAUL, City Attorney

By _____
Assistant City Attorney

I HEREBY CERTIFY that the money required for the appropriation made and/or indebtedness and/or obligation incurred by reason of the provisions of the foregoing ordinance is in the Treasury, and that it is otherwise unencumbered.

Dated

Auditor and Comptroller of The City of San Diego, California

By Deputy.

Passed and adopted by the Council of the City of San Diego, California, this 6th day of

July, 1956, by the following vote, to-wit:

YEAS—Councilmen: Burgener, Schneider, Kerrigan, Curran, Evenson, Mayor Dail

NAYS—Council men None

ABSENT—Council man Williams

Charles Dail

Mayor of The City of San Diego, California

FRED W. SICK

City Clerk of The City of San Diego, California

By *Helen M. Willig* Deputy.



I HEREBY CERTIFY that the foregoing ordinance was not finally passed until six calendar days had elapsed between the day of its introduction and the day of its final passage, to-wit, on the 29th day of June, 1956, and on the 6th day of July, 1956.

~~I FURTHER CERTIFY that said ordinance was read in full prior to its final passage.~~

I FURTHER CERTIFY that the reading of said ordinance in full prior to its final passage was dispensed with by a vote of not less than four members of the Council, and that there was available for the consideration of each member of the Council prior to the day of its final passage a written or printed copy of said ordinance.

FRED W. SICK

City Clerk of The City of San Diego, California

By *Helen M. Willig* Deputy.



I HEREBY CERTIFY that the foregoing ordinance was passed on the day of its introduction, to-wit, on the day of, 1956, said ordinance being of the kind and character authorized for passage on its introduction by Section 16 of the Charter.

I FURTHER CERTIFY that the final reading of said ordinance was in full.

I FURTHER CERTIFY that the reading of said ordinance in full was dispensed with by a vote of not less than four members of the Council, and that there was available for the consideration of each member of the Council prior to the day of its passage a written or printed copy of said ordinance.

City Clerk of The City of San Diego, California

By Deputy.



AMW
DOCUMENT No. 537166

Date JUN 27 1956
OFFICE OF THE CITY CLERK
SAN DIEGO, CALIFORNIA

ORDINANCE No. 7057

Amend Secs. 67.11 and 67.57 of
Mun Code adopting regulations
& rates for combined irrigation
& domestic water service

INTRODUCED JUN 29 1956

Moved by S

Seconded by B

ADOPTED BY COUNCIL JUL 6 1956

Moved by S

Seconded by C

GOES INTO EFFECT

Recorded on Film Roll
No. 115 385

00952

Affidavit of Publication

\$ 48.47

STATE OF CALIFORNIA,
COUNTY OF SAN DIEGO,
CITY OF SAN DIEGO. } SS.

In the matter of the publication of ORDINANCE NO. 7057 (NEW SERIES) RATES FOR WATER SERVICE

ORDINANCE NO. 7057 (NEW SERIES)

AN ORDINANCE AMENDING SECTIONS 67.11 AND 67.57 OF THE SAN DIEGO MUNICIPAL CODE ADOPTING REGULATIONS AND RATES FOR COMBINED IRRIGATION AND DOMESTIC WATER SERVICE.

Section 1. That the San Diego Municipal Code, be, and the same is hereby amended by amending Sections 67.11 and 67.57 to read as follows:

"Sec. 67.11 REGULATIONS OF WATER SYSTEM—COMBINED IRRIGATION AND DOMESTIC SERVICE

This service shall be for water delivered through a single meter for combined irrigation and domestic purposes for use upon tracts or single parcels of land under single occupancy aggregating not less than one-half acre, of which a minimum of fifteen thousand (15,000) square feet of land in the aggregate shall be utilized exclusively for the raising of agricultural, horticultural, floricultural or viticultural crops produced primarily for market, or the feeding of fowls or livestock produced primarily for market, or the feeding of fowls or livestock maintained for the primary purpose of marketing their products; or for irrigating golf courses consisting of not less than thirty-five acres of improved course.

Combined irrigation and domestic service shall be furnished to those who make application in writing, on a form provided by the Department, and who agree to take such service at the special rate provided for such service for a period of one year.

When combined irrigation and domestic service is discontinued at the consumer's request, no other application for combined irrigation and domestic service to the same consumer on the same land shall be accepted or granted for twelve months after the date of such discontinuance, unless the consumer shall have first paid to the Department the difference by which any monthly charge already made for water supplied on the same land, subsequent to such discontinuance, is less than the minimum charge would have been for the same month if combined irrigation and domestic service had not been so discontinued.

Combined irrigation and domestic service shall be discontinued by the Department, without notice, when the conditions under which such service is authorized by this section cease to exist.

Combined irrigation and domestic service may be discontinued by the City Manager at any time that he deems it to be in the best interest of the City to do so."

"Sec. 67.57 WATER RATES—COMBINED IRRIGATION AND DOMESTIC SERVICE WITHIN THE CITY OF SAN DIEGO.

The following monthly rates shall be charged and collected for water supplied through a single meter for combined irrigation and domestic service within the City:

Domestic Area	Minimum Charge	Quantity of Water Supplied for Minimum Charge
Domestic Area less than 10,000 square feet.—	\$ 4.50	15 Hundred Cubic Feet
Domestic area more than 10,000 square feet, but less than 15,000 square feet.—	7.50	25 Hundred Cubic Feet
Domestic Area more than 15,000 square feet, but less than 20,000 square feet.—	10.50	35 Hundred Cubic Feet
Domestic Area in excess of 20,000 square feet.—	\$10.50 plus \$3.00 for each 5,000 square feet or fraction thereof in excess of 20,000 square feet.	35 Hundred Cubic Feet plus 10 Hundred cubic feet for each 5,000 square feet or fraction thereof in excess of 20,000 square feet.

Domestic Area shall be that portion of the parcel of land being served under a combined irrigation and domestic service agreement which in the judgment of the Department is devoted to or used for residential purposes or for purposes incidental thereto.

Quantitative Charge:
For all water in excess of the quantity supplied for the applicable minimum monthly charge, seventeen and nine-tenths cents (17.9c) per 100 cubic feet."

Section 2. This ordinance shall take effect and be in force on the thirty-first day from and after its passage.

Passed and adopted by the Council of the City of San Diego, California, this 6th day of July, 1956, by the following vote, to-wit:

YEAS—Councilmen: Burgener, Schneider, Kerrigan, Curran, Evenson, Mayor Dall.

NAYS—Councilmen: None.
ABSENT—Councilman: Williams.

CHARLES C. DALL,
Mayor of The City of San Diego, California.
FRED W. SICK,
City Clerk of The City of San Diego, California.
By HELEN M. WILLIG, Deputy.

(SEAL)

I HEREBY CERTIFY that the foregoing ordinance was not finally passed until six calendar days had elapsed between the day of its introduction and the day of its final passage, to-wit, on the 29th day of June, 1956, and on the 6th day of July, 1956.

I FURTHER CERTIFY that the reading of said ordinance in full prior to its final passage was dispensed with by a vote of not less than four members of the Council, and that there was available for the consideration of each member of the Council prior to the day of its final passage a written or printed copy of said ordinance.

(SEAL)

FRED W. SICK,
City Clerk of The City of San Diego, California.
By HELEN M. WILLIG, Deputy.

7/13

J. A. Denton, being duly sworn, deposes and says: That he is a resident of the County of San Diego, State of California, over twenty-one years of age, and not interested as a party or otherwise in the above-named matter.

That he is the principal clerk of the printers of The San Diego Union, a newspaper published daily in the City of San Diego, County of San Diego, State of California, and of general circulation in said City; that as such principal clerk he has charge of all the advertisements published in said newspaper; that the said ORDINANCE

of which the annexed clipping is a copy, has been published in said newspaper for the period of ONE (1) days to-wit: upon the 13th

days of JULY, 1956, and upon the

days of _____, 19____, and that said publication was made in the said newspaper proper, and not in a supplement thereof.

J. A. Denton
Subscribed and sworn to before me, this 18th day of July, A.D. 1956.
FRED W. SICK

City Clerk of the City of San Diego, California
(Seal) By *La Verne E. Miller* Deputy.

DOCUMENT NO. 538062

Filed JUL 18 1956

.....
City Clerk.

By.....
Deputy.

.....
Affidavit of Publication
OF

.....
.....
.....
.....
.....
.....
.....
.....
.....
.....

ORDINANCE NO. 7058 (N.S.)

AN ORDINANCE OF THE CITY OF SAN DIEGO, CALIFORNIA,
DEDICATING FOR PUBLIC USE A PUBLIC HIGHWAY CONTIGUOUS
SOUTHEASTERLY TO U.S. HIGHWAY 395, ACROSS PORTIONS OF
NEW RIVERSIDE AND THE HIGHLANDS AND NAMING THE SAME
KEARNY VILLA ROAD

BE IT ORDAINED By the Council of the City of San Diego,
California, as follows:

SECTION 1. That a portion of a public highway is hereby
set aside and dedicated in, over and across those portions of lots
12 and 13, Orange Avenue (closed) and Lime Avenue (closed) in New
Riverside, according to Map No. 679, and portions of Lots 20, 21, 22,
29, 30, 31 and 32, in The Highlands, according to Map No. 284, as said
maps are filed in the San Diego County Recorder's Office and all that
portion of County Road Survey No. 341, according to map thereof on file
in the Office of the San Diego County Surveyor, relinquished to the
City of San Diego by Resolution of the California Highway Commission
on December 22, 1950, included within a strip of land 80.00 feet
wide measured at right angles from the southeasterly line of said U.
S. Highway 395 between the southerly line of said County Road relin-
quishment in Lot 12 of said New Riverside and the northerly line of
Lot 22 of said The Highlands, and the same is hereby named KEARNY
VILLA ROAD.

SECTION 11. That this ordinance shall take effect and be in
force on the thirty-first day from and after its passage.

Approved as to form:

J. F. DU PAUL
City Attorney

By Mona N. Anderson
Deputy City Attorney

Recommended by Harry L. Haebling
For City Planning Commission

Presented by A. K. Tozz
City Engineer

Recommended by O. W. Campbell
City Manager

Recommended by Dev. F. Couser, Chief
For City Fire Department

I HEREBY CERTIFY that the money required for the appropriation made and/or indebtedness and/or obligation incurred by reason of the provisions of the foregoing ordinance is in the Treasury, and that it is otherwise unencumbered.

Dated.....

Auditor and Comptroller of The City of San Diego, California

By..... Deputy.

Passed and adopted by the Council of the City of San Diego, California, this..... 6th..... day of

..... July, 1956....., by the following vote, to-wit:

YEAS—Councilmen: Burgener, Schneider, Kerrigan, Curran, Evenson, Mayor Dail

NAYS—Council men None

ABSENT—Council man Williams

Charles Dail
Mayor of The City of San Diego, California

FRED W. SICK
City Clerk of The City of San Diego, California



By *Helen M. Millig* Deputy.

I HEREBY CERTIFY that the foregoing ordinance was not finally passed until six calendar days had elapsed between the day of its introduction and the day of its final passage, to-wit, on the 29th day of June, 1956, and on the 6th day of July, 1956.

~~I FURTHER CERTIFY that said ordinance was read in full prior to its final passage.~~

I FURTHER CERTIFY that the reading of said ordinance in full prior to its final passage was dispensed with by a vote of not less than four members of the Council, and that there was available for the consideration of each member of the Council prior to the day of its final passage a written or printed copy of said ordinance.

FRED W. SICK
City Clerk of The City of San Diego, California



By *Helen M. Millig* Deputy.

I HEREBY CERTIFY that the foregoing ordinance was passed on the day of its introduction, to-wit, on the..... day of....., 195....., said ordinance being of the kind and character authorized for passage on its introduction by Section 16 of the Charter.

I FURTHER CERTIFY that the final reading of said ordinance was in full.

I FURTHER CERTIFY that the reading of said ordinance in full was dispensed with by a vote of not less than four members of the Council, and that there was available for the consideration of each member of the Council prior to the day of its passage a written or printed copy of said ordinance.

.....
City Clerk of The City of San Diego, California



By..... Deputy.

AMW
DOCUMENT No. 537167

Date JUN 27 1956

OFFICE OF THE CITY CLERK
SAN DIEGO, CALIFORNIA

7058

ORDINANCE No.

Dedicating for public use a public
highway contiguous southeasterly of
U.S.Hgwy 395, across pors. New Riverside
& The Highlands-naming same Kearny
Villa Road

INTRODUCED

JUN 29 1956

Moved by A

Seconded by E

ADOPTED BY COUNCIL

JUL 6 1956

Moved by K

Seconded by E

GOES INTO EFFECT

Recorded on Film Roll 115 386

No.

00959

Affidavit of Publication

\$19.65

STATE OF CALIFORNIA,
COUNTY OF SAN DIEGO,
CITY OF SAN DIEGO. } SS.

In the matter of the publication of ORDINANCE NO. 7058 (NEW SERIES). "KEARNY VILLA ROAD"

ORDINANCE NO. 7058
(NEW SERIES)

AN ORDINANCE OF THE CITY OF SAN DIEGO, CALIFORNIA, DEDICATING FOR PUBLIC USE A PUBLIC HIGHWAY CONTIGUOUS SOUTHEASTERLY TO U.S. HIGHWAY 395, ACROSS PORTIONS OF NEW RIVERSIDE AND THE HIGHLANDS AND NAMING THE SAME KEARNY VILLA ROAD.

BE IT ORDAINED By the Council of the City of San Diego, California, as follows:

SECTION I. That a portion of a public highway is hereby set aside and dedicated in, over and across those portions of lots 12 and 13, Orange Avenue (closed) and Lime Avenue (closed) in New Riverside, according to Map No. 879, and portions of Lots 20, 21, 22, 29, 30, 31 and 32, in The Highlands, according to Map No. 284, as said maps are filed in the San Diego County Recorder's Office and all that portion of County Road Survey No. 341, according to map thereof on file in the office of the San Diego County Surveyor, relinquished to the City of San Diego by Resolution of the California Highway Commission on December 22, 1950, included within a strip of land 80.00 feet wide measured at right angles from the southeasterly line of said U. S. Highway 395 between the southerly line of said County Road relinquishment in Lot 12 of said New Riverside and the northerly line of Lot 22 of said The Highlands, and the same is hereby named KEARNY VILLA ROAD.

SECTION II. That this ordinance shall take effect and be in force on the thirty-first day from and after its passage.

Passed and adopted by the Council of the City of San Diego, California, this 6th day of July, 1956, by the following vote, to-wit:

YEAS—Councilmen: BURGESS, Schneider, Kerrigan, Curran, Evenson, Mayor Dall.

NAYS—Councilmen: None.

ABSENT—Councilman: Williams.

CHARLES C. DALL,
Mayor of The City of San Diego, California.

FRED W. SICK,
City Clerk of The City of San Diego, California.

(SEAL)
By HELEN M. WILLIG, Deputy.

I HEREBY CERTIFY that the foregoing ordinance was not finally passed until six calendar days had elapsed between the day of its introduction and the day of its final passage, to-wit, on the 29th day of June, 1956, and on the 6th day of July, 1956.

I FURTHER CERTIFY that the reading of said ordinance in full prior to its final passage was dispensed with by a vote of not less than four members of the Council, and that there was available for the consideration of each member of the Council prior to the day of its final passage a written or printed copy of said ordinance.

FRED W. SICK,
City Clerk of The City of San Diego, California.

(SEAL)
By HELEN M. WILLIG, Deputy.

7/13

J. A. Denton, being duly sworn, deposes and says: That he is a resident of the County of San Diego, State of California, over twenty-one years of age, and not interested as a party or otherwise in the above-named matter.

That he is the principal clerk of the printers of The San Diego Union, a newspaper published daily in the City of San Diego, County of San Diego, State of California, and of general circulation in said City; that as such principal clerk he has charge of all the advertisements published in said newspaper; that the said ORDINANCE

of which the annexed clipping is a copy, has been published in said newspaper for the period of ONE (1)

days, to-wit: upon the 13th

day of JULY, 1956, and upon the

days of

19, and that said publication was made in the said newspaper proper, and not in a supplement thereof.

J. A. Denton

Subscribed and sworn to before me, this 18th

day of July, A.D. 1956

FRED W. SICK

City Clerk of the City of San Diego, California

(Seal) By LaVerne E. Miller Deputy.

DOCUMENT NO. 538055

Filed JUL 18 1956

City Clerk.

By Deputy.

Affidavit of Publication
OF

.....
.....
.....
.....
.....
.....
.....
.....
.....
.....

ORDINANCE NO. 7050
(New Series)

AN ORDINANCE APPROPRIATING THE SUM OF \$6,200.00
OUT OF THE CAPITAL OUTLAY FUND OF THE CITY OF
SAN DIEGO FOR THE PURPOSE OF IMPROVING A PORTION
OF BYRON STREET IN SAID CITY.

BE IT ORDAINED, By the Council of The City of San Diego,
as follows:

Section 1. That the sum of Six Thousand Two Hundred
Dollars (\$6,200.00), or so much thereof as may be necessary,
be, and the same is hereby set aside and appropriated out of
the Capital Outlay Fund of The City of San Diego, for the pur-
pose only and exclusively of providing funds for the improve-
ment of Byron Street, between Scott Street and Rosecrans
Street, in the City of San Diego, California.

Section 2. This ordinance shall take effect and be in
force on the thirty-first day from and after its passage.

Presented by *O. H. Campbell*

Approved as
to form by J. F. DuPAUL, City Attorney,

By *Edward W. Reese*
Assistant City Attorney.

I HEREBY CERTIFY that the money required for the appropriation made and/or indebtedness and/or obligation incurred by reason of the provisions of the foregoing ordinance is in the Treasury, and that it is otherwise unencumbered.

Dated July 5, 1956

Sam E. Zwickler
Auditor and Comptroller of The City of San Diego, California

By Russ Gerwig Deputy.

Passed and adopted by the Council of the City of San Diego, California, this 10th day of July, 1956, by the following vote, to-wit:

YEAS—Councilmen: Burgener, Williams, Schneider, Kerrigan, Curran, Brenson,
Mayor Dail

NAYS—Council men None

ABSENT—Council men None

Charles Dail
Mayor of The City of San Diego, California

FRED W. SICK
City Clerk of The City of San Diego, California



By Helen M. Willig Deputy.

~~I HEREBY CERTIFY that the foregoing ordinance was not finally passed until six calendar days had elapsed between the day of its introduction and the day of its final passage, to-wit, on the..... day of..... 195....., and on the..... day of....., 195.....~~

~~I FURTHER CERTIFY that said ordinance was read in full prior to its final passage.~~

~~I FURTHER CERTIFY that the reading of said ordinance in full prior to its final passage was dispensed with by a vote of not less than four members of the Council, and that there was available for the consideration of each member of the Council prior to the day of its final passage a written or printed copy of said ordinance.~~

.....
City Clerk of The City of San Diego, California



By..... Deputy.

I HEREBY CERTIFY that the foregoing ordinance was passed on the day of its introduction, to-wit, on the 10th day of July, 1956, said ordinance being of the kind and character authorized for passage on its introduction by Section 16 of the Charter.

~~I FURTHER CERTIFY that the final reading of said ordinance was in full.~~

I FURTHER CERTIFY that the reading of said ordinance in full was dispensed with by a vote of not less than four members of the Council, and that there was available for the consideration of each member of the Council prior to the day of its passage a written or printed copy of said ordinance.

FRED W. SICK
City Clerk of The City of San Diego, California



By Helen M. Willig Deputy.

AMM

DOCUMENT No. 537573

Date JUL 6 - 1956
OFFICE OF THE CITY CLERK
SAN DIEGO, CALIFORNIA

ORDINANCE No. 7059

Appr. \$6200.00 out of The
Capital Outlay Fund, for im-
proving Byron Street, between
Scott Street and Rosecrans
Street.

INTRODUCED JUL 10 1956

Moved by

Seconded by

ADOPTED BY COUNCIL JUL 10 1956

Moved by

Seconded by

GOES INTO EFFECT

Recorded on Film Roll 115 395
No.

00964

ORDINANCE NO. 7080
(New Series)

AN ORDINANCE AMENDING SECTION 27.1327
OF THE SAN DIEGO MUNICIPAL CODE RELATING
TO TIME BETWEEN SPECIAL ELECTIONS.

BE, IT ORDAINED, By the Council of The City of San Diego,
as follows:

Section 1. That the San Diego Municipal Code, be, and
the same is hereby amended by amending Section 27.1327 there-
of to read as follows:

"SEC. 27.1327 SIX MONTHS BETWEEN ELECTIONS

Not more than one special election in any period of
six (6) months may be held under the provisions of this
division."

Section 2. This ordinance shall take effect and be in
force on the thirty-first day from and after its passage.

Presented by J. H. Campbell

APPROVED as
to form by J. F. DuPAUL, City Attorney

By J. F. DuPaul
Assistant City Attorney

I HEREBY CERTIFY that the money required for the appropriation made and/or indebtedness and/or obligation incurred by reason of the provisions of the foregoing ordinance is in the Treasury, and that it is otherwise unencumbered.

Dated.....

Auditor and Comptroller of The City of San Diego, California

By..... Deputy.

Passed and adopted by the Council of the City of San Diego, California, this 12th day of July, 1956, by the following vote, to-wit:

YEAS—Councilmen: Williams, Schneider, Kerrigan, Curran, Evenson, Mayor Dail

NAYS—Council men None

ABSENT—Councilman Burgener

Charles Dail
Mayor of The City of San Diego, California

FRED W. SICK
City Clerk of The City of San Diego, California



By Helen M. Wilby Deputy.

I HEREBY CERTIFY that the foregoing ordinance was not finally passed until six calendar days had elapsed between the day of its introduction and the day of its final passage, to-wit, on the 5th day of July, 1956, and on the 12th day of July, 1956.

~~I FURTHER CERTIFY that said ordinance was read in full prior to its final passage.~~

I FURTHER CERTIFY that the reading of said ordinance in full prior to its final passage was dispensed with by a vote of not less than four members of the Council, and that there was available for the consideration of each member of the Council prior to the day of its final passage a written or printed copy of said ordinance.

FRED W. SICK
City Clerk of The City of San Diego, California



By Helen M. Wilby Deputy.

I HEREBY CERTIFY that the foregoing ordinance was passed on the day of its introduction, to-wit, on the day of 1956, said ordinance being of the kind and character authorized for passage on its introduction by Section 16 of the Charter.

I FURTHER CERTIFY that the final reading of said ordinance was in full.

I FURTHER CERTIFY that the reading of said ordinance in full was dispensed with by a vote of not less than four members of the Council, and that there was available for the consideration of each member of the Council prior to the day of its passage a written or printed copy of said ordinance.

City Clerk of The City of San Diego, California



By..... Deputy.

AMW
DOCUMENT No. 537450

Date JUL 3 - 1956

OFFICE OF THE CITY CLERK
SAN DIEGO, CALIFORNIA

ORDINANCE No. 7060

Amending Section 27.1327 of the
San Diego Municipal Code relating
to time between Special Elections.

INTRODUCED

JUL 5 1956

Moved by K

Seconded by C

ADOPTED BY COUNCIL

JUL 12 1956

Moved by S

Seconded by C

GOES INTO EFFECT

Recorded on Film Roll 115 436

No.

00967

7031

ORDINANCE NO. _____
(New Series)

AN ORDINANCE APPROPRIATING THE SUM OF \$25,260.00 OUT OF THE UNAPPROPRIATED BALANCE FUND OF THE CITY OF SAN DIEGO FOR THE PURPOSE OF PROVIDING FUNDS FOR CITY'S CONTRIBUTION TO CITY-COUNTY CAMP COMMISSION.

BE IT ORDAINED, By the Council of The City of San Diego, as follows:

Section 1. That the sum of Twenty-five Thousand Two Hundred Sixty and no/100 Dollars (\$25,260.00) be, and the same is hereby set aside and appropriated out of the Unappropriated Balance Fund of The City of San Diego, for the purpose only and exclusively of providing funds for the City's contribution to the Capital Outlay Fund of the City-County Camp Commission.

Section 2. This ordinance shall take effect and be in force on the thirty-first day from and after its passage.

Presented by *O. H. Campbell*

Approved as to form by J. F. DuPAUL, City Attorney,

By *Sherrill D. Reese*
Assistant City Attorney.

I HEREBY CERTIFY that the money required for the appropriation made and/or indebtedness and/or obligation incurred by reason of the provisions of the foregoing ordinance is in the Treasury, and that it is otherwise unencumbered.

Dated July 11, 1956

Mr. E. Zuelken
Auditor and Comptroller of The City of San Diego, California

By R. Gerwig Deputy.

Passed and adopted by the Council of the City of San Diego, California, this 12th day of July, 1956, by the following vote, to-wit:

YEAS—Councilmen: Williams, Schneider, Kerrigan, Curran, Evenson, Mayor Dail

NAYS—Councilmen None

ABSENT—Councilman Burgener

Charles Dail
Mayor of The City of San Diego, California

FRED W. SICK
City Clerk of The City of San Diego, California

By Helen M. Willig Deputy.



I HEREBY CERTIFY that the foregoing ordinance was not finally passed until six calendar days had elapsed between the day of its introduction and the day of its final passage, to-wit, on the..... day of....., 195..... and on the..... day of....., 195.....

I FURTHER CERTIFY that said ordinance was read in full prior to its final passage.

I FURTHER CERTIFY that the reading of said ordinance in full prior to its final passage was dispensed with by a vote of not less than four members of the Council, and that there was available for the consideration of each member of the Council prior to the day of its final passage a written or printed copy of said ordinance.

.....
City Clerk of The City of San Diego, California

By..... Deputy.



I HEREBY CERTIFY that the foregoing ordinance was passed on the day of its introduction, to-wit, on the 12th day of July, 1956, said ordinance being of the kind and character authorized for passage on its introduction by Section 16 of the Charter.

~~I FURTHER CERTIFY that the final reading of said ordinance was in full.~~

I FURTHER CERTIFY that the reading of said ordinance in full was dispensed with by a vote of not less than four members of the Council, and that there was available for the consideration of each member of the Council prior to the day of its passage a written or printed copy of said ordinance.

FRED W. SICK
City Clerk of The City of San Diego, California

By Helen M. Willig Deputy.



ANN
DOCUMENT No. 537703

Date JUL 11 1956

OFFICE OF THE CITY CLERK
SAN DIEGO, CALIFORNIA

ORDINANCE No. 7061

Appr. \$25,260.00 out of the
Unappropriated Balance Fund
for City's contribution to the
City-County Camp Commission.

INTRODUCED

JUL 12 1956

Moved by S

Seconded by E

ADOPTED BY COUNCIL

JUL 12 1956

Moved by S

Seconded by E

GOES INTO EFFECT

Recorded on Film Roll

No. 115 437

00972

ORDINANCE NO. 7062
(New Series)

AN ORDINANCE APPROPRIATING THE SUM OF \$439,000.00
OUT OF THE CAPITAL OUTLAY FUND OF THE CITY OF
SAN DIEGO FOR THE PURPOSE OF PROVIDING FUNDS FOR
CONSTRUCTION OF PORTIONS OF NILE AND 30TH
STREETS.

BE IT ORDAINED, By the Council of The City of San Diego,
as follows:

Section 1. That the sum of Four Hundred Thirty-nine
Thousand Dollars (\$439,000.00), or so much thereof as may be
necessary, be, and the same is hereby set aside and appropriated
out of the Capital Outlay Fund of The City of San Diego, for
the purpose only and exclusively of providing funds for the
construction of Nile Street, between Wabash Boulevard and
Quince Street, and 30th Street, between Laurel Street and Olive
Street, in the City of San Diego, California.

Section 2. This ordinance shall take effect and be in
force on the thirty-first day from and after its passage.

Presented by

O. H. Campbell

Approved as

to form by J. E. DiPAUL, City Attorney,

By

Paul Reese
Assistant City Attorney.

I HEREBY CERTIFY that the money required for the appropriation made and/or indebtedness and/or obligation incurred by reason of the provisions of the foregoing ordinance is in the Treasury, and that it is otherwise unencumbered.

Dated July 13, 1956

Jim E. Zuilken
Auditor and Comptroller of The City of San Diego, California

By R. Gerwig Deputy.

Passed and adopted by the Council of the City of San Diego, California, this 17th day of July, 1956, by the following vote, to-wit:

YEAS—Councilmen: Burgener, Willkams, Schneider, Kerrigan, Curran, Evenson,
Mayor Dail

NAYS—Council men None

ABSENT—Council men None

Charles Dail
Mayor of The City of San Diego, California

FRED W. SICK
City Clerk of The City of San Diego, California



By Helen M. Willig Deputy.

I HEREBY CERTIFY that the foregoing ordinance was not finally passed until six calendar days had elapsed between the day of its introduction and the day of its final passage, to-wit, on the _____ day of _____, 195____, and on the _____ day of _____, 195____.

I FURTHER CERTIFY that said ordinance was read in full prior to its final passage.

I FURTHER CERTIFY that the reading of said ordinance in full prior to its final passage was dispensed with by a vote of not less than four members of the Council, and that there was available for the consideration of each member of the Council prior to the day of its final passage a written or printed copy of said ordinance.

City Clerk of The City of San Diego, California



By _____ Deputy.

I HEREBY CERTIFY that the foregoing ordinance was passed on the day of its introduction, to-wit, on the 17th day of July, 1956, said ordinance being of the kind and character authorized for passage on its introduction by Section 16 of the Charter.

~~I FURTHER CERTIFY that the final reading of said ordinance was in full.~~

I FURTHER CERTIFY that the reading of said ordinance in full was dispensed with by a vote of not less than four members of the Council, and that there was available for the consideration of each member of the Council prior to the day of its passage a written or printed copy of said ordinance.

FRED W. SICK
City Clerk of The City of San Diego, California

By Helen M. Willig Deputy.



A.P. W.

537922

DOCUMENT No.

JUL 16 1956

Date

OFFICE OF THE CITY CLERK
SAN DIEGO, CALIFORNIA

7062

ORDINANCE No.

Appr. \$439,000.00 out of the
Capital Outlay Fund for con-
struction of portions of Nile
Street, bet. Wabash Boulevard
and Quince Street, and a
portion of 30th Street.

INTRODUCED

JUL 17 1956

Moved by B

Seconded by W

ADOPTED BY COUNCIL

JUL 17 1956

Moved by B

Seconded by W

GOES INTO EFFECT

Recorded on Film Roll 116 1
No.

00975

ORDINANCE NO. 7083
(New Series)

AN ORDINANCE APPROPRIATING THE SUM OF \$10,000.00
OUT OF THE UNAPPROPRIATED BALANCE FUND OF THE
CITY OF SAN DIEGO FOR THE PURPOSE OF PROVIDING
FUNDS FOR CITY'S CONTRIBUTION TO COST OF WATER
FOR SAN DIEGO ZOOLOGICAL SOCIETY FOR FISCAL
YEAR 1956-57.

BE IT ORDAINED, By the Council of The City of San Diego,
as follows:

Section 1. That the sum of Ten Thousand Dollars
(\$10,000.00) be, and the same is hereby set aside and appro-
priated out of the Unappropriated Balance Fund of The City
of San Diego, for the purpose only and exclusively of provid-
ing funds for payment of the City's contribution toward the
cost of water for the San Diego Zoological Society for the
fiscal year 1957-57.

Section 2. This ordinance shall take effect and be in
force on the thirty-first day from and after its passage.

Presented by

O. W. Campbell

Approved as

to form by J. F. DuPAUL, City Attorney.

By

Harold Reese
Assistant City Attorney.

I HEREBY CERTIFY that the money required for the appropriation made and/or indebtedness and/or obligation incurred by reason of the provisions of the foregoing ordinance is in the Treasury, and that it is otherwise unencumbered.

Dated July 13 1956

Jim E. Zuelken
Auditor and Comptroller of The City of San Diego, California

By R. Gerwig Deputy.

Passed and adopted by the Council of the City of San Diego, California, this 17th day of July, 1956, by the following vote, to-wit:

YEAS—Councilmen: Burgener, Williams, Schneider, Kerrigan, Curran, Evenson, Mayor Dail

NAYS—Council ~~men~~ Curran

ABSENT—Council ~~men~~ None

Charles Dail
Mayor of The City of San Diego, California

FRED W. SICK
City Clerk of The City of San Diego, California



By Helen M. Willig Deputy.

I HEREBY CERTIFY that the foregoing ordinance was not finally passed until six calendar days had elapsed between the day of its introduction and the day of its final passage, to-wit, on the _____ day of _____, 195____, and on the _____ day of _____, 195____.

I FURTHER CERTIFY that said ordinance was read in full prior to its final passage.

I FURTHER CERTIFY that the reading of said ordinance in full prior to its final passage was dispensed with by a vote of not less than four members of the Council, and that there was available for the consideration of each member of the Council prior to the day of its final passage a written or printed copy of said ordinance.

City Clerk of The City of San Diego, California



By _____ Deputy.

I HEREBY CERTIFY that the foregoing ordinance was passed on the day of its introduction, to-wit, on the 17th day of July, 1956, said ordinance being of the kind and character authorized for passage on its introduction by Section 16 of the Charter.

~~I FURTHER CERTIFY that the final reading of said ordinance was in full.~~

I FURTHER CERTIFY that the reading of said ordinance in full was dispensed with by a vote of not less than four members of the Council, and that there was available for the consideration of each member of the Council prior to the day of its passage a written or printed copy of said ordinance.

FRED W. SICK
City Clerk of The City of San Diego, California

By Helen M. Willig Deputy.



537923

537923

DOCUMENT No.....

Date..... JUL 16 1956

OFFICE OF THE CITY CLERK
SAN DIEGO, CALIFORNIA

ORDINANCE No. 7033

Appr. \$10,000.00 out of the
Unappropriated Balance Fund
for the City's contribution to
the cost of water for the S. D.
Zoological Society for the
Fiscal Year 1956-57.

INTRODUCED

JUL 17 1956

Moved by W

Seconded by K

ADOPTED BY COUNCIL

JUL 17 1956

Moved by W

Seconded by K

GOES INTO EFFECT

Recorded on Film Roll 116 2

No.....

00978

ORDINANCE NO. 7081
(New Series)

AN ORDINANCE APPROPRIATING THE SUM OF \$5,700.00 OUT OF THE UNAPPROPRIATED BALANCE FUND OF THE CITY OF SAN DIEGO FOR THE PURPOSE OF INSTALLING ELECTRICAL ADDITIONS TO LIGHTING SYSTEM AT THE CENTRAL POLICE STATION.

BE IT ORDAINED, By the Council of The City of San Diego, as follows:

Section 1. That the sum of Five Thousand Seven Hundred Dollars (\$5,700.00), or so much thereof as may be necessary, be, and the same is hereby set aside and appropriated out of the Unappropriated Balance Fund of The City of San Diego for the purpose of providing funds for the installation of electrical additions to the lighting system at the Central Police Station, in the City of San Diego, California.

Section 2. This ordinance shall take effect and be in force on the thirty-first day from and after its passage.

Presented by *O. W. Campbell*
Approved as
to form by J. F. DuPAUL, City Attorney,
By *Harold J. Reese*
Assistant City Attorney.

I HEREBY CERTIFY that the money required for the appropriation made and/or indebtedness and/or obligation incurred by reason of the provisions of the foregoing ordinance is in the Treasury, and that it is otherwise unencumbered.

Dated July 13, 1956

John E. Zuilken
Auditor and Comptroller of The City of San Diego, California

By R. Gerwig Deputy.

Passed and adopted by the Council of the City of San Diego, California, this 17th day of July, 1956, by the following vote, to-wit:

YEAS—Councilmen: Burgener, Williams, Schneider, Kerrigan, Curran, Evenson,
Mayor Dail

NAYS—Council men None

ABSENT—Council men None

Charles Dail
Mayor of The City of San Diego, California

FRED W. SICK
City Clerk of The City of San Diego, California

By Helen M. Willig Deputy.



~~I HEREBY CERTIFY that the foregoing ordinance was not finally passed until six calendar days had elapsed between the day of its introduction and the day of its final passage, to-wit, on the day of _____, 195____, and on the _____ day of _____, 195____,~~

~~I FURTHER CERTIFY that said ordinance was read in full prior to its final passage.~~

~~I FURTHER CERTIFY that the reading of said ordinance in full prior to its final passage was dispensed with by a vote of not less than four members of the Council, and that there was available for the consideration of each member of the Council prior to the day of its final passage a written or printed copy of said ordinance.~~

City Clerk of The City of San Diego, California

By _____ Deputy.



I HEREBY CERTIFY that the foregoing ordinance was passed on the day of its introduction, to-wit, on the 17th day of July, 1956, said ordinance being of the kind and character authorized for passage on its introduction by Section 16 of the Charter.

~~I FURTHER CERTIFY that the final reading of said ordinance was in full.~~

I FURTHER CERTIFY that the reading of said ordinance in full was dispensed with by a vote of not less than four members of the Council, and that there was available for the consideration of each member of the Council prior to the day of its passage a written or printed copy of said ordinance.

FRED W. SICK
City Clerk of The City of San Diego, California

By Helen M. Willig Deputy.



4. 11. 56

537924

DOCUMENT No......

Date..... **JUL 16 1956**

OFFICE OF THE CITY CLERK
SAN DIEGO, CALIFORNIA

ORDINANCE No. **7061**

Appr. \$5,700.00 out of the
Unappropriated Balance Fund
for installing Electrical
Additions to Lighting System at
the Central Police Station.

INTRODUCED

JUL 17 1956

Moved by **W**

Seconded by **B**

ADOPTED BY COUNCIL

JUL 17 1956

Moved by **W**

Seconded by **B**

GOES INTO EFFECT

Recorded on Film Roll **116** **2**
No.

00981

ORDINANCE No. _____
(New Series)

AN ORDINANCE INCORPORATING A PORTION OF LOT 28, LEMON VILLA, IN THE CITY OF SAN DIEGO, CALIFORNIA, INTO "C" ZONE AS DEFINED BY SECTION 101.0411 OF THE SAN DIEGO MUNICIPAL CODE, AND REPEALING ORDINANCE No. 184 (NEW SERIES) INsofar AS THE SAME CONFLICTS HEREWITH.

WHEREAS, pursuant to section 101.0206 of the San Diego Municipal Code, the City Planning Commission fixed and determined a time and place for a public hearing upon a proposed rezoning of a portion of Lot 28, Lemon Villa, in The City of San Diego, California, as indicated on Planning Commission Zone Map Drawing No. B-719 on file in the office of the City Clerk as Document No. 536738; and

WHEREAS, after due notice duly and regularly given, hearings were duly held and all persons interested were given an opportunity to appear and be heard before said Planning Commission; and

WHEREAS, the area as designated on Zone Map Drawing No. B-719 is proposed to be subdivided, whereby provision will be made for the installation of public utility services and for the dedication of streets, alleys and easements for public uses; and

WHEREAS, the City Planning Commission by a vote of 5 to 0 filed a recommendation with the Council of said City, as contained in Document No. 536738, dated June 20, 1956, recommending that a portion of Lot 28, Lemon Villa in The City of San Diego, California, be incorporated into a "C" Zone, as said zone is described in section 101.0411 of the San Diego Municipal Code, such zoning restriction to attach upon the adoption of a final subdivision map of said area; and

WHEREAS, said Council, after public hearing, is of the

opinion that the best interests of the people of The City of San Diego will be subserved by adopting the recommendation;

NOW, THEREFORE,

BE IT ORDAINED, by the Council of The City of San Diego, as follows:

Section 1. That if, as and when, and in the event that a portion of Lot 28, Lemon Villa in The City of San Diego, California, as indicated on Zone Map Drawing No. B-719.1 contained in City Clerk's Document No. 536738 is subdivided, and a final map thereof duly recorded, and within such subdivision, provision is made for the installation of public utility services and the dedication of streets, alleys and easements for public use, the provisions of section 101.0411 of the San Diego Municipal Code shall attach and become applicable to the said subdivided lands and the said subdivided lands shall be incorporated into "C" Zone as described by section 101.0411 of the San Diego Municipal Code, the boundaries of such zone to be as indicated on Zone Map Drawing No. B-719.1 filed in the office of the City Clerk as Document No. 536738.

Section 2. That in the event the zoning restriction shall attach to the said subdivided lands described in section 1 of this ordinance, Ordinance No. 184 (New Series) of the ordinances of The City of San Diego, adopted March 20, 1933, and entitled, "An ordinance incorporating Oak Park, Balboa Vista and Vicinity, in The City of San Diego, California, into R-1, R-4 and C. Zones, as Defined by Ordinance No. 8924 of the Ordinances of said City and Amendments thereto.", be, and the same is repealed insofar as the same conflicts herewith.

Section 3. This ordinance shall take effect and be in force on the thirty-first day from and after its passage.

Presented by _____

APPROVED as
to form by J. F. DuPaul, City Attorney,

BY Alan M. Gustafson
Deputy City Attorney.

I HEREBY CERTIFY that the money required for the appropriation made and/or indebtedness and/or obligation incurred by reason of the provisions of the foregoing ordinance is in the Treasury, and that it is otherwise unencumbered.

Dated

Auditor and Comptroller of The City of San Diego, California

By Deputy.

Passed and adopted by the Council of the City of San Diego, California, this 19th day of July, 1956, by the following vote, to-wit:

YEAS—Councilmen: Burgener, Williams, Schneider, Kerrigan, Evenson, Mayor Dail

NAYS—Councilmen None

ABSENT—Councilman Curran

Charles Dail
Mayor of The City of San Diego, California

FRED W. SICK
City Clerk of The City of San Diego, California

By *Helen M. Willig* Deputy.



I HEREBY CERTIFY that the foregoing ordinance was not finally passed until six calendar days had elapsed between the day of its introduction and the day of its final passage, to-wit, on the 12th day of July, 1956, and on the 19th day of July, 1956.

~~I FURTHER CERTIFY that said ordinance was read in full prior to its final passage.~~

I FURTHER CERTIFY that the reading of said ordinance in full prior to its final passage was dispensed with by a vote of not less than four members of the Council, and that there was available for the consideration of each member of the Council prior to the day of its final passage a written or printed copy of said ordinance.

FRED W. SICK
City Clerk of The City of San Diego, California

By *Helen M. Willig* Deputy.



I HEREBY CERTIFY that the foregoing ordinance was passed on the day of its introduction, to-wit, on the day of, 1956, said ordinance being of the kind and character authorized for passage on its introduction by Section 16 of the Charter.

I FURTHER CERTIFY that the final reading of said ordinance was in full.

I FURTHER CERTIFY that the reading of said ordinance in full was dispensed with by a vote of not less than four members of the Council, and that there was available for the consideration of each member of the Council prior to the day of its passage a written or printed copy of said ordinance.

.....
City Clerk of The City of San Diego, California

By Deputy.



A. M. E.

537648

DOCUMENT No.

Date JUL 10 1956

OFFICE OF THE CITY CLERK
SAN DIEGO, CALIFORNIA

ORDINANCE No. 7055

Incorporating a portion of
.....
Lot 28, Lemon Villa, into
.....
C Zone, etc.
.....
.....

INTRODUCED

..... JUL 10 1956

Moved by B

Seconded by E

ADOPTED BY COUNCIL

..... JUL 19 1956

Moved by B

Seconded by E

GOES INTO EFFECT

Recorded on Film Roll
No. 116 72

00984

Affidavit of Publication

Affidavit of Publication of

STATE OF CALIFORNIA,
COUNTY OF SAN DIEGO,
CITY OF SAN DIEGO.

SS.

\$31.44

ORDINANCE NO. 7065 (NEW SERIES)

AN ORDINANCE INCORPORATING A PORTION OF LOT 28, LEMON VILLA, IN THE CITY OF SAN DIEGO, CALIFORNIA, INTO "C" ZONE AS DEFINED BY SECTION 101.041 OF THE SAN DIEGO MUNICIPAL CODE, AND REPEALING ORDINANCE NO. 184 (NEW SERIES) INsofar AS THE SAME CONFLICTS HEREWITH.

WHEREAS, section 101.026 of the Municipal Code, the City Planning Commission fixed and determined the place for a public hearing upon a proposed rezoning of a portion of Lot 28, Lemon Villa, in the City of San Diego, California, as indicated on Planning Commission Zone Map Drawing No. B-719 on file in the office of the City Clerk as Document No. 536733; and

WHEREAS, after due notice duly and regularly given, hearings were duly held and all persons interested

were given an opportunity to appear and be heard before said Planning Commission; and

WHEREAS, the area as designated on Zone Map Drawing No. B-719 is proposed to be subdivided, whereby provision will be made for the installation of public utility services and for the dedication of streets, alleys and easements for public uses; and

WHEREAS, the City Planning Commission by a vote of 5 to 0 filed a recommendation with the Council of said City, as contained in Document No. 536733, dated June 21, 1956, recommending that a portion of Lot 28, Lemon Villa in the City of San Diego, California, be incorporated into a "C" Zone, as described in section 101.041 of the San Diego Municipal Code; such zoning restriction to attach upon the adoption of a final subdivision map of said area; and

WHEREAS, said Council, after public hearing, is of the opinion that the best interests of the people of the City of San Diego will be subserved by the adoption of said recommendation;

NOW, THEREFORE, by the Council of the City of San Diego, as follows:

Section 1. That, as and when, and in the event that a portion of Lot 28, Lemon Villa in the City of San Diego, California, as indicated on Zone Map Drawing No. B-719, is subdivided, the map thereof duly recorded, and within such subdivision, provision is made for the installation of public utility services and the dedication of streets, alleys and easements for public use, the provisions of section 101.041 of the San Diego Municipal Code shall apply, and become applicable to the said subdivided lands and the said subdivided lands shall be incorporated into "C" Zone as described by section 101.041 of the San Diego Municipal Code, the boundaries of which are to be as indicated on Zone Map Drawing No. B-719 filed in the office of the City Clerk as Document No. 536733.

Section 2. That, in the event the zoning restriction shall attach to the said subdivided lands described in section 1 of this ordinance, Ordinance No. 184 (New Series) of the ordinances of the City of San Diego, adopted March 20, 1955, shall be repealed. An ordinance incorporating Oak Park, Balboa Vista and Virginia in the City of San Diego, California, into R-1, R-4 and C Zones, as defined by ordinance No. 184 of the ordinances of said City and amendments thereto, be, and the same is repealed insofar as the same conflicts herewith.

Section 3. This ordinance shall take effect and be in force on the thirty-first day from and after its passage. Passed and adopted by the Council of the City of San Diego, California, this 19th day of July, 1956, by the following vote, to-wit:

YEAS—Councilmen: Burgener, Wilkins, Schneider, Kerrigan, Elverson, Mayor Dall.

NAYS—Councilmen: None.

ABSENT—Councilman: Curran.
CHARLES C. DALL,
Mayor of The City
of San Diego, California.
FRED W. SICK,
City Clerk of The
City of San Diego, California.
By HELEN M. WILLIG, Deputy.

I HEREBY CERTIFY that the foregoing ordinance was not finally passed until six calendar days had elapsed between the day of its introduction and the day of its final passage, to-wit, on the 12th day of July, 1956, and on the 19th day of July, 1956.

I FURTHER CERTIFY that the reading of said ordinance in full prior to its final passage was dispensed with by a vote of not less than four members of the Council, and that there was available for the consideration of each member of the Council prior to the day of its final passage a written or printed copy of said ordinance.

FRED W. SICK,
City Clerk of The City
of San Diego, California.
By HELEN M. WILLIG,
Deputy.

In the matter of the publication of..... ORDINANCE NO.....
7065 (NEW SERIES) LOT 28 LEMON VILLA ZONING

J. A. Denton, being duly sworn, deposes and says: That he is a resident of the County of San Diego, State of California, over twenty-one years of age, and not interested as a party or otherwise in the above-named matter.

That he is the principal clerk of the printers of The San Diego Union, a newspaper published daily in the City of San Diego, County of San Diego, State of California, and of general circulation in said City; that as such principal clerk he has charge of all the advertisements published in said newspaper; that the said..... ORDINANCE.....

of which the annexed clipping is a copy, has been published in said newspaper for the period of..... ONE (1).....
days, to-wit: upon the..... 26th.....

days of..... JULY....., 19.56., and upon the

..... days of.....
19....., and that said publication was made in the said newspaper proper, and not in a supplement thereof.

J. A. Denton

Subscribed and sworn to before me, this 31st

day of..... July....., A.D. 19.56.

FRED W. SICK

City Clerk of the City of San Diego, California

(Seal) By..... Evelyn L. Worrell.....
Deputy.

00990

DOCUMENT NO. JUL 31 1956

Filed 538675

City Clerk.

By *Deputy.*

Affidavit of Publication
OF

.....
.....
.....
.....
.....
.....
.....
.....
.....
.....

ORDINANCE No. 7066
(New Series)

AN ORDINANCE INCORPORATING PORTIONS OF LOTS 54, 62 AND 63, EX MISSION LANDS, IN THE CITY OF SAN DIEGO, CALIFORNIA, INTO C-1A ZONE, AS DEFINED BY SECTION 101.0411.1 OF THE SAN DIEGO MUNICIPAL CODE, AND REPEALING ORDINANCES No. 78 (NEW SERIES), 5646 (NEW SERIES) AND 6061 (NEW SERIES), INSOFAR AS THE SAME CONFLICT HEREWITH.

WHEREAS, pursuant to section 101.0206 of the San Diego Municipal Code, the City Planning Commission fixed and determined a time and place for a public hearing upon a proposed rezoning of portions of Lots 54, 62 and 63, Ex Mission Lands, in The City of San Diego, California, as indicated on Planning Commission Zone Map Drawing No. B-716 on file in the office of the City Clerk as Document No. 536737; and

WHEREAS, after due notice, duly and regularly given, hearings were duly held and all persons interested were given an opportunity to appear and be heard before said Planning Commission; and

WHEREAS, the area as designated on Zone Map Drawing No. B-716 is proposed to be subdivided, whereby provision will be made for the installation of public utility services and for the dedication of streets, alleys and easements for public uses; and

WHEREAS, the Planning Commission has filed a report with the City Council of said City as Document No. 536737, dated June 20, 1956, indicating that the Planning Commission by a vote of 4-0 approved the proposed rezoning of portions of Lots 54, 62 and 63, Ex-Mission Lands in The City of San Diego, California, as indicated on Zone Map Drawing No. B-716, into C-1A zone as defined by section 101.0411.1 of the San Diego Municipal

Code, but indicated that the five votes necessary to recommend the rezoning were not obtained; and

WHEREAS, the Council, after public hearing, is of the opinion that the best interests of the people of The City of San Diego will be subserved by rezoning said portions of Lots 54, 62 and 63, Ex Mission Lands in The City of San Diego, California, as indicated on Zone Map Drawing No. B-716, filed in the office of the City Clerk as Document No. 536737, into C-1A zone as such zone is defined in section 101.0411.1 of the San Diego Municipal Code, such zoning restrictions to attach upon the adoption of a final subdivision map of said area; NOW, THEREFORE,

BE IT ORDAINED, by the Council of The City of San Diego, as follows:

Section 1. That if, as and when, and in the event that portions of Lots 54, 62 and 63, Ex Mission Lands in The City of San Diego, California, as indicated on Zone Map Drawing No. B716 contained in Clerk's Document No. 536737, are subdivided, and a final map thereof duly recorded and within such subdivision, provision is made for the installation of public utility services and the dedication of streets, alleys and easements for public use, the provisions of section 101.0411.1 of the San Diego Municipal Code shall attach and become applicable to the said subdivided lands and said subdivided lands shall be incorporated into C-1A zone as described by section 101.0411.1 of the San Diego Municipal Code, the boundaries of such zone to be as indicated on Zone Map Drawing No. B-716, filed in the office of the City Clerk as Document No. 536737.

Section 2. That in the event the zoning restriction shall attach to the said resubdivided lands described in section 1 of this ordinance, Ordinance No. 78 (New Series) adopted November

14, 1932, Ordinance No. 5646 (New Series), adopted June 16, 1953 and Ordinance No. 6061 (New Series), adopted April 15, 1954, be, and each of them is hereby repealed insofar as the same conflict herewith.

Section 3. This ordinance shall take effect and be in force on the thirty-first day from and after its passage.

Presented by _____

APPROVED as
to form by, J. F. DuPaul, City Attorney,

By Alan M. Freston
Deputy City Attorney.

I HEREBY CERTIFY that the money required for the appropriation made and/or indebtedness and/or obligation incurred by reason of the provisions of the foregoing ordinance is in the Treasury, and that it is otherwise unencumbered.

Dated _____ Auditor and Comptroller of The City of San Diego, California

By _____ Deputy.

Passed and adopted by the Council of the City of San Diego, California, this 19th day of July, 1956, by the following vote, to-wit:

YEAS—Councilmen: Burgener, Williams, Schneider, Kerrigan, Evenson, Mayor Dail

NAYS—Council men None

ABSENT—Council man Curran

Charles Dail
Mayor of The City of San Diego, California

FRED W. SICK
City Clerk of The City of San Diego, California



By *Helen M. Willig* Deputy.

I HEREBY CERTIFY that the foregoing ordinance was not finally passed until six calendar days had elapsed between the day of its introduction and the day of its final passage, to-wit, on the 12th day of July, 1956, and on the 19th day of July, 1956.

~~I FURTHER CERTIFY that said ordinance was read in full prior to its final passage.~~

I FURTHER CERTIFY that the reading of said ordinance in full prior to its final passage was dispensed with by a vote of not less than four members of the Council, and that there was available for the consideration of each member of the Council prior to the day of its final passage a written or printed copy of said ordinance.

FRED W. SICK
City Clerk of The City of San Diego, California



By *Helen M. Willig* Deputy.

I HEREBY CERTIFY that the foregoing ordinance was passed on the day of its introduction, to-wit, on the _____ day of _____, 195____, said ordinance being of the kind and character authorized for passage on its introduction by Section 16 of the Charter.

I FURTHER CERTIFY that the final reading of said ordinance was in full.

I FURTHER CERTIFY that the reading of said ordinance in full was dispensed with by a vote of not less than four members of the Council, and that there was available for the consideration of each member of the Council prior to the day of its passage a written or printed copy of said ordinance.

City Clerk of The City of San Diego, California



By _____ Deputy.

R.A.E

537649

DOCUMENT No.....

Date..... JUL 10 1956

OFFICE OF THE CITY CLERK
SAN DIEGO, CALIFORNIA

ORDINANCE No. 7066

Incorporating a portion of
Lots 54, 62 and 63, Ex-Mission
Lands into C-1A Zone, etc.

INTRODUCED

JUL 12 1956

Moved by..... B

Seconded by..... K

ADOPTED BY COUNCIL

JUL 19 1956

Moved by..... K

Seconded by..... S

GOES INTO EFFECT

Recorded on Film Roll 116 73
No.....

00991

Affidavit of Publication

STATE OF CALIFORNIA,
COUNTY OF SAN DIEGO,
CITY OF SAN DIEGO.

SS. # 34.72

In the matter of the publication of ORDINANCE NO. 7066 (NEW SERIES) ZONING

J. A. Denton, being duly sworn, deposes and says: That he is a resident of the County of San Diego, State of California, over twenty-one years of age, and not interested as a party or otherwise in the above-named matter.

That he is the principal clerk of the printers of The San Diego Union, a newspaper published daily in the City of San Diego, County of San Diego, State of California, and of general circulation in said City; that as such principal clerk he has charge of all the advertisements published in said newspaper; that the said ORDINANCE

of which the annexed clipping is a copy, has been published in said newspaper for the period of ONE (1)

day, to-wit: upon the 26th

day of JULY, 1956, and upon the

days of _____, 19____, and that said publication was made in the said newspaper proper, and not in a supplement thereof.

J. A. Denton
Subscribed and sworn to before me, this 31st

day of *July*, A.D. 19 *56*

FRED W. SICK

City Clerk of the City of San Diego, California

(Seal) By *Guy L. Worrell*
Deputy.

ORDINANCE NO. 7066 (NEW SERIES)

AN ORDINANCE INCORPORATING PORTIONS OF LOTS 54, 62 AND 63, EX MISSION LANDS, IN THE CITY OF SAN DIEGO, CALIFORNIA, INTO C-1A ZONE, AS DEFINED BY SECTION 101.0411.1 OF THE SAN DIEGO MUNICIPAL CODE, AND REPEALING ORDINANCES NO. 78 (NEW SERIES), 5646 (NEW SERIES) AND 6661 (NEW SERIES), INsofar AS THEY SAME CONFLICT HEREWITH.

WHEREAS, pursuant to section 101.0206 of the San Diego Municipal Code, the City Planning Commission fixed and determined a time and place for a public hearing upon a proposed rezoning of portions of Lots 54, 62 and 63, Ex Mission Lands, in The City of San Diego, California, as indicated on Planning Commission Zone Map Drawing No. B-716 on file in the office of the City Clerk as Document No. 586737, and

WHEREAS, after due notice, duly and regularly given, hearings were duly held and all persons interested were given an opportunity to appear and be heard before said Planning Commission; and

WHEREAS, the area designated on Zone Map Drawing No. B-716 is proposed to be subdivided, whereby provision will be made for the installation of public utility services and for the dedication of streets, alleys and easements for public uses; and

WHEREAS, the Planning Commission has filed a report with the City Council of said City as Document No. 586737, dated June 20, 1956, indicating that the Planning Commission by a vote of 4-0 approved the proposed rezoning of portions of Lots 54, 62 and 63, Ex Mission Lands in The City of San Diego, California, as indicated on Zone Map Drawing No. B-716, into C-1A zone, as defined by section 101.0411.1 of the San Diego Municipal Code, and that the five votes necessary to recommend the rezoning were not obtained; and

WHEREAS, the Council, after public hearing, is of the opinion that the best interests of the people of The City of San Diego will be subserved by rezoning said portions of Lots 54, 62 and 63, Ex Mission Lands in The City of San Diego, California, as indicated on Zone Map Drawing No. B-716, filed in the office of the City Clerk as Document No. 586737, into C-1A zone as such zone is defined in section 101.0411.1 of the San Diego Municipal Code, such zoning restrictions to attach upon the adoption of a final subdivision map of said area;

NOW, THEREFORE, BE IT ORDAINED, by the Council of The City of San Diego, as follows: Section 1. That if, as and when, and in the event that portions of Lots 54, 62 and 63, Ex Mission Lands in The City of San Diego, California, as indicated on Zone Map Drawing No. B-716 contained in Clerk's Document No. 586737, are subdivided, and

a final map thereof duly recorded and within such subdivision, provision is made for the installation of public utility services and the dedication of streets, alleys and easements for public use, the provisions of section 101.0411.1 of the San Diego Municipal Code shall attach and become applicable to the said subdivided lands and said subdivided lands shall be incorporated into C-1A zone as described by section 101.0411.1 of the San Diego Municipal Code, the boundaries of such zone to be as indicated on Zone Map Drawing No. B-716, filed in the office of the City Clerk as Document No. 586737.

Section 2. That in the event the zoning restriction shall attach to the said resubdivided lands described in section 1 of this ordinance, Ordinance No. 78 (New Series) adopted November 14, 1954 (Ordinance No. 5646 (New Series) adopted June 16, 1958 and Ordinance No. 6661 (New Series) adopted April 26, 1954) be, and each of them, hereby repealed insofar as the same conflict herewith.

Section 3. This ordinance shall take effect and be in force on the thirty-first day following its passage.

Passed and adopted by the Council of the City of San Diego, California, this 19th day of July, 1956, by the following vote, to-wit:

YEAS - Councilmen: Bursaner, Williams, Schmeider, Briggs, Evenson, Mayor De

NAYS - Councilmen: None
ABSENT - Councilman: Cuman

CHARLES C. DALL, Mayor of the City of San Diego, California.
FRED W. SICK, City Clerk of the City of San Diego, California.
By HELEN M. WILLIG, Deputy.

I HEREBY CERTIFY that the foregoing ordinance was not finally passed until six calendar days had elapsed between the day of its introduction and the day of its final passage, to-wit, on the 12th day of July, 1956, and on the 19th day of July, 1956.

I FURTHER CERTIFY that the reading of said ordinance in full prior to its final passage was dispensed with by a vote of not less than four members of the Council, and that there was available for the consideration of each member of the Council prior to the day of its final passage a written or printed copy of said ordinance.

FRED W. SICK, City Clerk of The City of San Diego, California.
By HELEN M. WILLIG, Deputy.
7/26

DOCUMENT NO. 538674

Filed JUL 31 1956

City Clerk.

By Deputy.

Affidavit of Publication

OF

.....
.....
.....
.....
.....
.....
.....
.....
.....
.....

ORDINANCE NO. 7067 (New Series)

AN ORDINANCE ESTABLISHING THE GRADE OF ZION AVENUE IN THE CITY OF SAN DIEGO, CALIFORNIA, BETWEEN THE WESTERLY LINE OF 51ST STREET AND A LINE PARALLEL TO AND DISTANT 9.14 FEET WESTERLY FROM THE SOUTHERLY PROLONGATION OF THE WESTERLY BOUNDARY LINE OF ALLIED GARDENS UNIT NO. 7.

BE IT ORDAINED By The Council of the City of San Diego, California, as follows:

SECTION I. That the grade of Zion Avenue in the City of San Diego, California, between the westerly line of 51st Street and a line parallel to and distant 9.14 feet westerly from the southerly prolongation of the westerly boundary line of Allied Gardens Unit No. 7, be , and the same is hereby established as follows:

At the intersection of the northerly line of Zion Avenue with the westerly line of 51st Street, establish the grade elevation at 305.68 feet.

At a point on the northerly line of Zion Avenue, distant 572.59 feet westerly of the last described point, establish the grade elevation at 295.37 feet; at a point on the northerly line of Zion Avenue distant 20.00 feet westerly of the last described point, establish the grade elevation at 294.93 feet; at a point on the northerly line of Zion Avenue distant 20.00 feet westerly of the last named point, establish the grade elevation at 294.36 feet; at a point on the northerly line of Zion Avenue distant 20.00 feet westerly of the last named point, establish the grade elevation at 293.62 feet; at a point on the northerly line of Zion Avenue distant 20.00 feet westerly of the last named point, establish the grade elevation at 292.74 feet; at a point on the northerly line of Zion Avenue distant 152.50 feet, more or less westerly of the last named point, said point being the intersection of the northerly line of Zion Avenue with the northeasterly line of Winona Avenue, establish the grade elevation at 285.42 feet.

At the intersection of the northerly line of Zion Avenue with the northwesterly line of Winona Avenue, establish the grade elevation at 280.81 feet.

At a point on the northerly line of Zion Avenue distant 31.50 feet westerly of the last described point, establish the grade elevation at 279.30 feet; at a point on the northerly line of Zion Avenue distant 20.00 feet westerly of the last named point, establish the grade elevation at 278.25 feet; at a point on the northerly line of Zion Avenue distant 20.00 feet westerly of the last named point, establish the grade elevation at 277.03 feet; at a point on the northerly line of Zion Avenue distant 8.50 feet, more or less, westerly of the last named point, said point being the intersection of the northerly line of Zion Avenue with the westerly boundary line of Allied Gardens Unit Number 7, establish the grade elevation at 276.46 feet; at a point on the northerly line of Zion Avenue distant 9.14 feet westerly of the last described point, establish the grade elevation at 275.81 feet.

At the intersection of the southerly line of Zion Avenue with the westerly line of 51st street establish the grade elevation at 305.65 feet.

At a point on the southerly line of Zion Avenue distant 570.44 feet westerly of the last described point, establish the grade elevation at 295.37 feet; at a point on the southerly line of Zion Avenue distant 20.00 feet westerly of the last named point, establish the grade elevation at 294.93 feet; at a point on the southerly line of Zion Avenue distant 20.00 feet westerly of the last named point, establish the grade elevation at 294.36 feet; at a point on the southerly line of Zion Avenue distant 20.00 feet westerly of the last named point, establish the grade elevation at 293.62 feet; at a point on the southerly line of Zion Avenue distant 20.00 feet westerly of the last named point, establish the grade elevation at 292.74 feet; at a point on the southerly line of Zion Avenue distant 280.00 feet westerly of the last named point, establish the grade elevation at 279.30 feet; at a point on the southerly line of Zion Avenue distant 20.00 feet westerly of the last named point, establish the grade elevation at 278.25 feet; at a point on the southerly line of Zion Avenue distant 20.00 feet westerly of the last named point, establish the grade elevation at 277.03 feet; at a point on the southerly line of Zion Avenue distant 8.50 feet westerly of the last named point, establish the grade elevation at 276.46 feet; at a point on the southerly line of Zion Avenue distant 9.14 feet,

more or less, westerly of the last named point, said point being the intersection of the southerly line of Zion Avenue with a line parallel to and distant 9.14 feet westerly from the southerly prolongation of the westerly boundary line of Allied Gardens Unit Number 7, establish the grade elevation at 275.81 feet.

SECTION 2. And the grade of Zion Avenue between the point hereinbefore mentioned, shall have a uniform ascent and descent; all of said grade elevations to be established are in relation to the datum line of levels as fixed by Section 62.01 and Section 62.02 of the San Diego Municipal Code of said City.

SECTION 3. This Ordinance shall take effect and be in force on the thirty-first day from and after its passage.

Approved as to form:

J. F. DU PAUL
City Attorney

By *Claus M. Luester*
Deputy City Attorney

Presented by *A. K. Foggy*
City Engineer

O. H. Campbell
City Manager

I HEREBY CERTIFY that the money required for the appropriation made and/or indebtedness and/or obligation incurred by reason of the provisions of the foregoing ordinance is in the Treasury, and that it is otherwise unencumbered.

Dated.....

Auditor and Comptroller of The City of San Diego, California

By..... Deputy.

Passed and adopted by the Council of the City of San Diego, California, this 19th day of

July, 1956, by the following vote, to-wit:

YEAS—Councilmen: Burgener, Williams, Schneider, Kerrigan, Evenson, Mayor Dail

NAYS—Council men None

ABSENT—Council man Curran

Mayor of The City of San Diego, California
Charles Dail
FRED W. SICK

City Clerk of The City of San Diego, California

By *Helena Willig* Deputy.



I HEREBY CERTIFY that the foregoing ordinance was not finally passed until six calendar days had elapsed between the day of its introduction and the day of its final passage, to-wit, on the day of 195, and on the day of 195.

I FURTHER CERTIFY that said ordinance was read in full prior to its final passage.

I FURTHER CERTIFY that the reading of said ordinance in full prior to its final passage was dispensed with by a vote of not less than four members of the Council, and that there was available for the consideration of each member of the Council prior to the day of its final passage a written or printed copy of said ordinance.

City Clerk of The City of San Diego, California

By..... Deputy.



I HEREBY CERTIFY that the foregoing ordinance was passed on the day of its introduction, to-wit, on the 19th day of July, 1956, said ordinance being of the kind and character authorized for passage on its introduction by Section 16 of the Charter.

I FURTHER CERTIFY that the final reading of said ordinance was in full.

I FURTHER CERTIFY that the reading of said ordinance in full was dispensed with by a vote of not less than four members of the Council, and that there was available for the consideration of each member of the Council prior to the day of its passage a written or printed copy of said ordinance.

FRED W. SICK

City Clerk of The City of San Diego, California

By *Helena Willig* Deputy.



4. 12. 1956

538080

DOCUMENT No.....

Date JUL 18 1956

OFFICE OF THE CITY CLERK
SAN DIEGO, CALIFORNIA

ORDINANCE No. 7067

Estab. grade of Zion Avenue, near
51st Street.

INTRODUCED

JUL 19 1956

Moved by B

Seconded by E

ADOPTED BY COUNCIL

JUL 19 1956

Moved by B

Seconded by E

GOES INTO EFFECT

Recorded on Film Roll
No. 116 74

00998

ORDINANCE NO. 7068
(New Series)

AN ORDINANCE APPROPRIATING THE SUM OF \$27,000.00
OUT OF THE CAPITAL OUTLAY FUND OF THE CITY OF
SAN DIEGO FOR THE PURPOSE OF CONSTRUCTING CERTAIN
TRAFFIC SIGNAL AND SAFETY LIGHTING SYSTEMS AND
MEDIAN STRIPS IN PACIFIC BEACH.

BE IT ORDAINED, By the Council of The City of San Diego,
as follows:

Section 1. That the sum of Twenty-seven Thousand Dollars
(\$27,000.00), or so much thereof as may be necessary, be, and
the same is hereby set aside and appropriated out of the Capital
Outlay Fund of The City of San Diego for the purpose only and
exclusively of providing funds for the construction of traffic
signal and safety lighting systems at the intersection of
Cass Street and Grand Avenue and median strips on Grand Avenue,
between Bayard Street and Dawes Street, in the City of San Diego,
California.

Section 2. This ordinance shall take effect and be in
force on the thirty-first day from and after its passage.

Presented by *D. W. Campbell*

Approved as
to form by J. F. DuBAUL, City Attorney,

By *Arnold Reese*
Assistant City Attorney.

I HEREBY CERTIFY that the money required for the appropriation made and/or indebtedness and/or obligation incurred by reason of the provisions of the foregoing ordinance is in the Treasury, and that it is otherwise unencumbered.

Dated July 18, 1956

John C. Zuelken
Auditor and Comptroller of The City of San Diego, California

By R. Gerwig Deputy.

Passed and adopted by the Council of the City of San Diego, California, this 24th day of

July, 1956, by the following vote, to-wit:

YEAS—Councilmen: Burgener, Schneider, Kerrigan, Curran, Evenson, Mayor Dail

NAYS—Council men None

ABSENT—Council man Williams

Charles Dail
Mayor of The City of San Diego, California

FRED W. SICK
City Clerk of The City of San Diego, California

By Helen M. Willig Deputy.



I HEREBY CERTIFY that the foregoing ordinance was not finally passed until six calendar days had elapsed between the day of its introduction and the day of its final passage, to-wit, on the _____ day of _____, 195____, and on the _____ day of _____, 195____.

I FURTHER CERTIFY that said ordinance was read in full prior to its final passage.

I FURTHER CERTIFY that the reading of said ordinance in full prior to its final passage was dispensed with by a vote of not less than four members of the Council, and that there was available for the consideration of each member of the Council prior to the day of its final passage a written or printed copy of said ordinance.

City Clerk of The City of San Diego, California

By _____ Deputy.



I HEREBY CERTIFY that the foregoing ordinance was passed on the day of its introduction, to-wit, on the 24th day of July, 1956, said ordinance being of the kind and character authorized for passage on its introduction by Section 16 of the Charter.

~~I FURTHER CERTIFY that the final reading of said ordinance was in full.~~

I FURTHER CERTIFY that the reading of said ordinance in full was dispensed with by a vote of not less than four members of the Council, and that there was available for the consideration of each member of the Council prior to the day of its passage a written or printed copy of said ordinance.

FRED W. SICK
City Clerk of The City of San Diego, California

By Helen M. Willig Deputy.



A. R. W.

538295

DOCUMENT No.

Date JUL 23 1956

OFFICE OF THE CITY CLERK
SAN DIEGO, CALIFORNIA

ORDINANCE No. 7068

Appr. \$27,000.00 out of
Capital Outlay Fund for
Traffic Signal and Safety Light-
ing Systems etc.

INTRODUCED

JUL 24 1956

Moved by B

Seconded by K

ADOPTED BY COUNCIL

JUL 24 1956


Moved by B

Seconded by K

GOES INTO EFFECT

Recorded on Film Roll
No. 116 129

01003

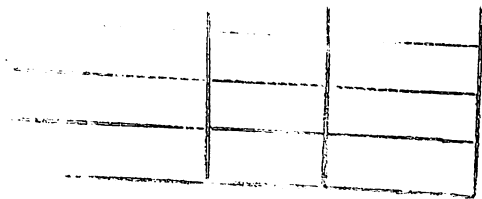

JLL

JUL 18 1953

u

ORDINANCE NO. 7069 (NEW SERIES)

CITY ENGINEER

AN ORDINANCE ESTABLISHING THE GRADE OF THE ALLEY IN BLOCK 134, CITY HEIGHTS, ACCORDING TO MAP NO. 1007, ON FILE IN THE OFFICE OF THE COUNTY RECORDER OF SAN DIEGO COUNTY, CALIFORNIA, BETWEEN THE SOUTHERLY LINE OF REDWOOD STREET AND A LINE PARALLEL AND DISTANT 155.00 FEET THEREFROM.

BE IT ORDAINED By the Council of the City of San Diego, California, as follows:

SECTION I. That the grade of the Alley in Block 134, City Heights, according to Map No. 1007, on file in the office of the County Recorder of San Diego County, California, between the southerly line of Redwood Street and a line parallel and distant 155.00 feet therefrom be, and the same is hereby established as follows:

At the intersection of the easterly line of said Alley with the southerly line of Redwood Street establish the grade elevation at 283.57 feet.

At a point on the easterly line of said Alley distant 80 feet southerly of the last described point, establish the grade elevation at 276.71 feet; at a point on the easterly line of said Alley distant 20 feet southerly of the last described point, establish the grade elevation at 274.58 feet; at a point on the easterly line of said Alley distant 20 feet southerly of the last described point, establish the grade elevation at 271.40 feet; at a point on the easterly line of said Alley distant 30 feet southerly of the last described point, establish the grade elevation at 266.50 feet; at a point on the easterly line of said Alley distant 5 feet southerly of the last described point, establish the grade elevation at 265.68 feet.

At the intersection of the westerly line of said Alley with the southerly line of Redwood Street, establish the grade elevation at 283.78 feet.

At a point on the westerly line of said Alley distant 80 feet southerly of the last named point, establish the grade elevation at 277.00 feet; at a point on the westerly line of said Alley distant 20 feet southerly of the last named point, establish the grade elevation at 274.88 feet; at a point on the westerly line of said Alley distant 20 feet southerly of the last

01007

named point, establish the grade elevation at 271.70 feet; at a point on the westerly line of said Alley distant 30 feet southerly of the last named point, establish the grade elevation at 266.80 feet; at a point on the westerly line of said Alley distant 5 feet southerly of the last named point, establish the grade elevation at 265.98 feet.

SECTION 2. And the grade of said Alley between the points hereinbefore mentioned, shall have a uniform ascent and descent; all of said grade elevations to be established are in relation to the datum line of levels as fixed by Section 62.01 and Section 62.02 of the San Diego Municipal Code of said City.

SECTION 3. This Ordinance shall take effect and be in force on the thirty-first day from and after its passage.

Approved as to form:

J. F. DU PAUL
City Attorney

By *Alan M. Truitt*
Deputy City Attorney

Presented by

A. K. Fogg
City Engineer

D. W. Campbell
City Manager

I HEREBY CERTIFY that the money required for the appropriation made and/or indebtedness and/or obligation incurred by reason of the provisions of the foregoing ordinance is in the Treasury, and that it is otherwise unencumbered.

Dated _____ Auditor and Comptroller of The City of San Diego, California

By _____ Deputy.

Passed and adopted by the Council of the City of San Diego, California, this 24th day of

July, 1956, by the following vote, to-wit:

YEAS—Councilmen: Burgener, Schneider, Kerrigan, Curran, Evenson, Mayor Dail

NAYS—Council men None

ABSENT—Council man Williams

Charles Dail
Mayor of The City of San Diego, California

FRED W. SICK
City Clerk of The City of San Diego, California



By *Helen M. Willig* Deputy.

I HEREBY CERTIFY that the foregoing ordinance was not finally passed until six calendar days had elapsed between the day of its introduction and the day of its final passage, to-wit, on the _____ day of _____, 195____, and on the _____ day of _____, 195____.

I FURTHER CERTIFY that said ordinance was read in full prior to its final passage.

I FURTHER CERTIFY that the reading of said ordinance in full prior to its final passage was dispensed with by a vote of not less than four members of the Council, and that there was available for the consideration of each member of the Council prior to the day of its final passage a written or printed copy of said ordinance.

City Clerk of The City of San Diego, California



By _____ Deputy.

I HEREBY CERTIFY that the foregoing ordinance was passed on the day of its introduction, to-wit, on the 24th day of July, 1956, said ordinance being of the kind and character authorized for passage on its introduction by Section 16 of the Charter.

I FURTHER CERTIFY that the final reading of said ordinance was in full.

I FURTHER CERTIFY that the reading of said ordinance in full was dispensed with by a vote of not less than four members of the Council, and that there was available for the consideration of each member of the Council prior to the day of its passage a written or printed copy of said ordinance.

FRED W. SICK

City Clerk of The City of San Diego, California



By *Helen M. Willig* Deputy.

LRA

DOCUMENT No. 538296

Date JUL 23 1956

OFFICE OF THE CITY CLERK
SAN DIEGO, CALIFORNIA

ORDINANCE No. 7069

Estab. grade of Alley in
Block 134, City Heights.

INTRODUCED

JUL 24 1956

Moved by X

Seconded by B

ADOPTED BY COUNCIL

JUL 24 1956

Moved by A

Seconded by B

GOES INTO EFFECT

Recorded on Film Roll 116 120

No.

01006

RECEIVED

RECEIVED

ORDINANCE 7070 (New Series)

AN ORDINANCE ESTABLISHING THE GRADE OF THE ALLEYS IN BLOCKS 208, 209, 210, 211, 212, 213, 214, 215, 216, 217, 128, 219, 220, 221, MISSION BEACH, ACCORDING TO MAP NO. 1809 ON FILE IN THE OFFICE OF THE COUNTY RECORDER OF SAN DIEGO COUNTY CALIFORNIA.

BE IT ORDAINED By the Council of the City of San Diego, California, as follows:

SECTION I. That the grade of the Alley in Block 208, Mission Beach according to Map No. 1809 on file in the Office of the County Recorder of San Diego County California, between the easterlyline of Mission Boulevard and the westerly line of Bayside Lane, be, and the same is hereby established as follows.

At the intersection of the northerly line of said Alley with the easterly line of Mission Boulevard, establish the grade elevation at -0.72 feet.

At a point on the northerly line of said Alley distant 15 feet easterly of the last described point, establish the grade elevation at -0.30 feet; at a point on the northerly line of said Alley distant 161.40 feet more or less easterly of the last named point; said point being the intersection of the northerly line of said Alley with the westerly line of Bayside Lane, establish the grade elevation at -1.13 feet.

At the intersection of the southerly line of said Alley with the easterly line of Mission Boulevard, establish the grade elevation at -0.82 feet.

At a point on the southerly line of said Alley distant 15 feet easterly of the last described point, establish the grade elevation at -0.30 feet; at a point on the southerly line of said Alley distant 160.83 feet, more or less, easterly of the last named point, said point being the intersection of the northerly line of said Alley with the westerly line of Bayside Lane, establish the grade elevation at -1.16 feet.

SECTION 2. That the grade of the Alley in Block 211, Mission Beach according to Map No. 1809 on file in the Office of the County Recorder, of San Diego, California, between the easterly line of Mission Boulevard and the westerly line of Bayside Lane be, and the same is hereby established as follows.

At the intersection of the northerly line of said Alley with the easterly line of Mission Boulevard, establish the grade elevation at -0.73 feet.

At a point on the northerly line of said Alley distant 50 feet easterly of the last described point, establish the grade elevation at 0.20 feet; at a point on the northerly line of said Alley distant 123.11 feet more or less, easterly of the last named point, said point being the intersection of the northerly line of said Alley with the westerly line of Bayside Lane, establish the grade elevation at -1.00 feet.

At the intersection of the southerly line of said Alley with the easterly line of Mission Boulevard, establish the grade elevation at -1.74 feet.

At a point on the southerly line of said Alley distant 50 feet easterly of the last described point, establish the grade elevation at 0.20 feet; at a point on the southerly line of said Alley distant 123.79 feet, more or less, easterly of the last named point, said point being the intersection of the northerly line of said Alley with the westerly line of Bayside Lane, establish the grade elevation at -1.00 feet.

SECTION 3. That the grade of the Alley in Block 216, Mission Beach, according to Map No. 1809 on file in the Office of the County Recorder, of San Diego, California, between the easterly line of Mission Boulevard and the westerly line of Bayside Lane be, and the same is hereby established as follows.

At the intersection of the northerly line of said Alley with the easterly line of Mission Boulevard establish the grade elevation at -0.78 feet.

At a point on the northerly line of said Alley distant 35 feet easterly of the last described point, establish the grade elevation at -0.20 feet; at a point on the northerly line of said Alley distant 122.07 feet, more or less easterly of the last named point, said point being the intersection of the northerly line of said Alley with the westerly line of Bayside Lane, establish the grade elevation at -1.28 feet.

At the intersection of the southerly line of said Alley with the easterly line of Mission Boulevard, establish the grade elevation at -0.85 feet.

At a point on the southerly line of said Alley distant 35 feet easterly of the last described point, establish the grade elevation at -0.20

feet; at a point on the southerly line of said Alley distant 124.60 feet, more or less, easterly of the last named point, said point being the intersection of the southerly line of said Alley with the westerly line of Bayside Lane, establish the grade elevation at -1.27 feet.

SECTION 4. That the grade of the Alley in Block 219, Mission Beach according to Map No. 1809 on file in the Office of the County Recorder of San Diego County, between the easterly line of Mission Boulevard and the westerly line of Bayside Lane be, and the same is hereby established as follows.

At the intersection of the northerly line of said Alley with the easterly line of Mission Boulevard, establish the grade elevation at -0.73 feet;

At a point on the northerly line of said Alley distant 30 feet easterly of the last described point, establish the grade elevation at -0.40 feet; at a point on the northerly line of said Alley distant 106.01 feet, more or less, easterly of the last named point, said point being the intersection of the northerly line of said Alley with the westerly line of Bayside Lane, establish the grade elevation at -1.60 feet.

At the intersection of the southerly line of said Alley with the easterly line of Mission Boulevard, establish the grade elevation at -0.72 feet.

At a point on the southerly line of said Alley distant 30 feet easterly of the last described point, establish the grade elevation at -0.40 feet; at a point on the southerly line of said Alley distant 108.41 feet, more or less, easterly of the last named point, said point being the intersection of the southerly line of said Alley with the westerly line of Bayside Lane, establish the grade elevation at -1.54 feet.

SECTION 5. That the grade of the Alley in Block 212, Mission Beach according to Map 1809 on file in the Office of the County Recorder, San Diego California between the westerly line of Mission Boulevard and the easterly line of Strandway be, and the same is hereby established as follows.

At the intersection of the northerly line of said Alley with the easterly line of Strandway, establish the grade elevation at 6.12 feet.

At a point on the northerly line of said Alley distant 30 feet easterly of the last described point, establish the grade elevation at 5.00

feet; at a point on the northerly line of said Alley distant 50 feet easterly of the last named point, establish the grade elevation at 2.00 feet; at a point on the northerly line of said Alley distant 18.91 feet, more or less easterly of the last named point, said point being the intersection of the northerly line of said Alley with the westerly line of Mission Boulevard establish the grade elevation at 0.34 feet.

At the intersection of the southerly line of said Alley with the easterly line of Strandway, establish the grade elevation at 6.10 feet.

At a point on the southerly line of said Alley distant 30 feet easterly of the last described point, establish the grade elevation at 5.00 feet; at a point on the southerly line of said Alley distant 50 feet easterly of the last named point, establish the grade elevation at 2.00 feet; at a point on the southerly line of said Alley distant 20.54 feet, more or less, easterly of the last named point, said point being the intersection of the southerly line of said Alley with the westerly line of Mission Boulevard, establish the grade elevation at 0.34 feet.

SECTION 6. That the grade of the Alley in Block 215, Mission Beach, according to Map 1809 on file in the Office of the County Recorder, San Diego California between the westerly line of Mission Boulevard and the easterly line of Strandway be, and the same is hereby established as follows.

At the intersection of the northerly line of said Alley with the easterly line of Strandway, establish the grade elevation at 5.47 feet.

At a point on the northerly line of said Alley distant 15 feet easterly of the last described point, establish the grade elevation at 5.42 feet; at a point on the northerly line of said Alley distant 77.49 feet, more or less, easterly of the last named point, said point being the intersection of the northerly line of said Alley with the westerly line of Mission Boulevard, establish the grade elevation at 0.15 feet.

At the intersection of the southerly line of said Alley with the easterly line of Strandway, establish the grade elevation at 5.47 feet.

At a point on the southerly line of said Alley distant 15 feet easterly of the last described point, establish the grade elevation at 5.42 feet; at a point on the southerly line of said Alley distant 77.83 feet, more

or less, easterly of the last named point, said point being the intersection of the southerly line of said Alley with the westerly line of Mission Boulevard, establish the grade elevation at 0.26 feet.

SECTION 7. That the grade of the Alley in Block 220, Mission Beach, according to Map 1809 on file in the Office of the County Recorder, San Diego, California between the westerly line of Mission Boulevard and the easterly line of Strandway be, and the same is hereby established as follows.

At the intersection of the northerly line of said Alley with the easterly line of Strandway, establish the grade elevation at 5.28 feet.

At a point on the northerly line of said Alley distant 10 feet easterly of the last described point, establish the grade elevation at 5.40 feet; at a point on the easterly line of said Alley distant 84.50 feet, more or less easterly of the last named point, said point being the intersection of the northerly line of said Alley with the westerly line of Mission Boulevard, establish the grade elevation at 0.25 feet.

At the intersection of the southerly line of said Alley with the easterly line of Strandway, establish the grade elevation at 5.30 feet.

At a point on the southerly line of said Alley distant 10 feet easterly of the last described point, establish the grade elevation at 5.40 feet; at a point on the southerly line of said Alley distant 83.35 feet, more or less, easterly of the last named point, said point being the intersection of the southerly line of said Alley with the westerly line of Mission Boulevard, establish the grade elevation at 0.27 feet.

SECTION 8. That the grade of the Alley in Block 209, Mission Beach, according to Map 1809 on file in the Office of the County Recorder, San Diego, California, between the easterly line of Bayside Lane and the easterly termination of said Alley is hereby established as follows.

At the intersection of the northerly line of said Alley with the easterly line of Bayside Lane, establish the grade elevation at -1.16 feet.

At a point on the northerly line of said Alley distant 58.58 feet, more or less, easterly of the last described point, said point being the easterly termination of said Alley, establish the grade elevation at -0.80 feet.

At the intersection of the southerly line of said Alley with the easterly line of Bayside Lane, establish the grade elevation at -1.22 feet.

At a point on the southerly line of said Alley distant 58.58 feet more or less, easterly of the last described point, said point being the easterly termination of said Alley, establish the grade elevation at -0.80 feet.

SECTION 9. That the grade of the Alley in Block 210, Mission Beach, according to Map 1809 on file in the Office of the County Recorder, San Diego, California, between the easterly line of Bayside Lane and the easterly termination of said Alley is hereby established as follows.

At the intersection of the northerly line of said Alley with the easterly line of Bayside Lane, establish the grade elevation at -0.95 feet.

At a point on the northerly line of said Alley distant 30 feet easterly of the last described point, establish the grade elevation at 0.00 feet; at a point on the northerly line of said Alley distant 24.28 feet, more or less, easterly of the last named point, said point being the easterly termination of said Alley, establish the grade elevation at 0.20 feet.

At the intersection of the southerly line of said Alley with the easterly line of Bayside Lane establish the grade elevation at -0.92 feet.

At a point on the southerly line of said Alley distant 30 feet easterly of the last described point, establish the grade elevation at 0.00 feet; at a point on the southerly line of said Alley distant 25.17 feet, more or less, easterly of the last named point, said point being the easterly termination of said Alley, establish the grade elevation at 0.20 feet.

SECTION 10. That the grade of the Alley in Block 217, Mission Beach, according to Map 1809 on file in the Office of the County Recorder, San Diego, California, between the easterly line of Bayside Lane and the easterly termination of said Alley is hereby established as follows.

At the intersection of the northerly line of said Alley with the easterly line of Bayside Lane, establish the grade elevation at -1.33 feet.

At a point on the northerly line of said Alley distant 54.20 feet, more or less, easterly of the last described point, said point being the easterly termination of said Alley, establish the grade elevation at -0.50 feet.

At the intersection of the southerly line of said Alley with the easterly line of Bayside Lane, establish the grade elevation at -1.27 feet.

At a point on the southerly line of said Alley distant 54.24 feet, more or less, easterly of the last described point, said point being the easterly termination of said Alley, establish the grade elevation at -0.50 feet.

SECTION 11. That the grade of the Alley in Block 218, Mission Beach, according to Map 1809 on file in the Office of the County Recorder, San Diego, California, between the easterly line of Bayside Lane and the easterly termination of said Alley is hereby established as follows.

At the intersection of the northerly line of said Alley with the easterly line of Bayside Lane, establish the grade elevation at -1.62 feet.

At a point on the northerly line of said Alley distant 53.68 feet, more or less, easterly of the last described point, said point being the easterly termination of said Alley, establish the grade elevation at -1.00 feet.

At a point on the southerly line of said Alley with the easterly line of Bayside Lane, establish the grade elevation at -1.56 feet.

At a point on the southerly line of said Alley distant 53.75 feet, more or less easterly of the last described point, said point being the easterly termination of said Alley, establish the grade elevation at -1.00 feet.

SECTION 12. That the grade of the Alley in Block 213, Mission Beach, according to Map 1809 on file in the Office of the County Recorder, San Diego, California, between the westerly line of Strandway and the westerly termination of said Alley is hereby established as follows.

At the intersection of the northerly line of said Alley with the westerly termination of said Alley, establish the grade elevation at 6.00 feet.

At a point on the northerly line of said Alley distant 53.33 feet, more or less, easterly of the last described point, said point being the intersection of the northerly line of said Alley with the westerly line of Strandway, establish the grade elevation at 6.16 feet.

At the intersection of the southerly line of said Alley with the westerly termination of said Alley establish the grade elevation at 6.00 feet.

At a point on the southerly line of said Alley distant 53.33 feet, more or less, easterly of the last described point, said point being the intersection of the southerly line of said Alley with the westerly line of Strandway, establish the grade elevation at 6.18 feet.

SECTION 13. That the grade of the Alley in Block 214, Mission Beach, according to Map 1809 on file in the Office of the County Recorder, San Diego, California, between the westerly line of Strandway and the westerly termination of said Alley is hereby established as follows.

At the intersection of the northerly line of said Alley with the westerly termination of said Alley establish the grade elevation at 5.60 feet.

At the intersection of the northerly line of said Alley distant 14 feet easterly of the last described point establish the grade elevation at 5.70 feet.

At a point on the northerly line of said Alley distant 39.33 feet, more or less easterly of the last named point said point being the intersection of the northerly line of said Alley with the westerly line of Strandway, establish the grade elevation at 5.55 feet.

At the intersection of the southerly line of said Alley with the westerly termination of said Alley, establish the grade elevation at 5.60 feet.

At a point on the southerly line of said Alley distant 14 feet westerly of the last described point establish the grade elevation at 5.70 feet; at a point on the southerly line of said Alley, distant 39.33 feet, more or less, easterly of the last named point, said point being the intersection of the southerly line of said Alley with the westerly line of Strandway, establish the grade elevation at 5.55 feet.

SECTION 14. That the grade of the Alley in Block 221, Mission Beach, according to Map 1809 on file in the Office of the County Recorder, San Diego, California, between the westerly line of Strandway and the westerly termination said Alley is hereby established as follows.

At the intersection of the northerly line of said Alley with the westerly termination of said Alley establish the grade elevation at 6.00 feet.

At a point on the northerly line of said Alley distant 53.33 feet, more or less, easterly of the last described point, said point being the intersection of the northerly line of said Alley with the westerly line of Strandway, establish the grade elevation at 5.43 feet.

At the intersection of the southerly line of said Alley with the westerly termination of said Alley, establish the grade elevation at 6.00 feet.

At a point on the southerly line of said Alley distant 53.33 feet, more or less, easterly of the last described point, said point being the intersection of the southerly line of said Alley with the westerly line of Strandway, establish the grade elevation at 5.44 feet.

SECTION 15. And the grade of said Alleys between the points hereinbefore mentioned, shall have a uniform ascent and descent; all of said grade elevations to be established are in relation to the datum line of levels as fixed by Section 62.01 and Section 62.02 of the San Diego Municipal Code of said City.

SECTION 16. This Ordinance shall take effect and be in force on the thirty-first day from and after its passage.

Approved as to form:

J. F. DU PAUL
City Attorney

By

Boek Zaitzow
Deputy City Attorney

Presented by

R. A. Hall
act. City Engineer

D. W. Campbell
City Manager

I HEREBY CERTIFY that the money required for the appropriation made and/or indebtedness and/or obligation incurred by reason of the provisions of the foregoing ordinance is in the Treasury, and that it is otherwise unencumbered.

Dated.....

Auditor and Comptroller of The City of San Diego, California

By..... Deputy.

Passed and adopted by the Council of the City of San Diego, California, this 24th day of July, 1956, by the following vote, to-wit:

YEAS—Councilmen: Burgener, Schneider, Kerrigan, Curran, Evenson, Mayor Dail

NAYS—Council men None

ABSENT—Council man Williams

Charles Dail

Mayor of The City of San Diego, California

FRED W. SICK

City Clerk of The City of San Diego, California

By *Helen M. Willig* Deputy.



I HEREBY CERTIFY that the foregoing ordinance was not finally passed until six calendar days had elapsed between the day of its introduction and the day of its final passage, to-wit, on the..... day of....., 195....., and on the..... day of....., 195.....

I FURTHER CERTIFY that said ordinance was read in full prior to its final passage.

I FURTHER CERTIFY that the reading of said ordinance in full prior to its final passage was dispensed with by a vote of not less than four members of the Council, and that there was available for the consideration of each member of the Council prior to the day of its final passage a written or printed copy of said ordinance.

City Clerk of The City of San Diego, California



By..... Deputy.

I HEREBY CERTIFY that the foregoing ordinance was passed on the day of its introduction, to-wit, on the 24th day of JULY, 1956, said ordinance being of the kind and character authorized for passage on its introduction by Section 16 of the Charter.

~~I FURTHER CERTIFY that the final reading of said ordinance was in full.~~

I FURTHER CERTIFY that the reading of said ordinance in full was dispensed with by a vote of not less than four members of the Council, and that there was available for the consideration of each member of the Council prior to the day of its passage a written or printed copy of said ordinance.

FRED W. SICK

City Clerk of The City of San Diego, California

By *Helen M. Willig* Deputy.



538297

538297

DOCUMENT No.....

Date..... JUL 23 1956

OFFICE OF THE CITY CLERK
SAN DIEGO, CALIFORNIA

ORDINANCE No. 7070

Estab. grades of Alleys Blks.
.....
208, 209, 220, 221, et al.
.....
Mission Beach.
.....
.....

INTRODUCED

JUL 24 1956

Moved by..... *K*

Seconded by..... *B*

ADOPTED BY COUNCIL

JUL 24 1956

Moved by..... *K*

Seconded by..... *B*

GOES INTO EFFECT

Recorded on Film Roll
No..... 116 131

01010

ORDINANCE NO. 7071 (New Series)

AN ORDINANCE ESTABLISHING THE GRADE OF THE ALLEY IN BLOCK 18, NORTH SHORE HIGHLANDS, IN THE CITY OF SAN DIEGO, CALIFORNIA, BETWEEN THE EASTERLY LINE OF EVERTS STREET AND THE WESTERLY LINE OF FANUEL STREET, ACCORDING TO MAP NO. 1969 ON FILE IN THE OFFICE OF THE COUNTY RECORDER OF SAN DIEGO, CALIFORNIA.

BE IT ORDAINED By the Council of the City of San Diego, California, as follows:

SECTION I. That the grade of the Alley in Block 18, North Shore Highlands, in the City of San Diego, California, between the easterly line of Everts Street and the westerly line of Fanuel Street, according to Map No. 1969 on file in the Office of the County Recorder of San Diego, California, be, and the same is hereby established as follows:

At the intersection of the easterly line of Everts Street with the southerly line of said Alley, establish the grade elevation at 114.50 feet.

At a point on the southerly line of said Alley distant 10 feet easterly of the last described point, establish the grade elevation at 115.99 feet; at a point on the southerly line of said Alley distant 20 feet easterly of the last described point, establish the grade elevation at 118.34 feet; at a point on the southerly line of said Alley distant 20 feet easterly of the last described point, establish the grade elevation at 119.47 feet; at a point on the southerly line of said Alley distant 90 feet easterly of the last described point, establish the grade elevation at 121.78 feet; at a point on the southerly line of said Alley distant 20 feet easterly of the last described point, establish the grade elevation at 122.24 feet; at a point on the southerly line of said Alley distant 20 feet easterly of the last described point, establish the grade elevation at 122.59 feet; at a point on the southerly line of said Alley distant 140 feet easterly of the last described point, establish the grade elevation at 124.61 feet; at a point on the southerly line of said Alley distant 20 feet easterly of the last described point, establish the grade elevation at 124.99 feet; at a point on the southerly line of said Alley distant 20 feet easterly of the last described point, establish the grade elevation at 125.54 feet; at a point on the southerly line of said Alley distant 70 feet

easterly of the last described point, establish the grade elevation at 127.76 feet; at a point on the southerly line of said Alley distant 20 feet easterly of the last described point, establish the grade elevation at 128.30 feet; at a point on the southerly line of said Alley distant 20 feet easterly of the last described point, establish the grade elevation at 128.66 feet; at a point on the southerly line of said Alley distant 29.22 feet, more or less, easterly of the last described point, said point being the intersection of the southerly line of said Alley with the westerly line of Fanuel Street, establish the grade elevation at 129.05 feet.

At the intersection of the easterly line of Everts Street with the northerly line of said Alley, establish the grade elevation at 114.73 feet.

At a point on the northerly line of said Alley distant 10 feet easterly of the last described point, establish the grade elevation at 116.23 feet; at a point on the northerly line of said Alley distant 20 feet easterly of the last described point, establish the grade elevation at 118.81 feet; at a point on the northerly line of said Alley distant 20 feet easterly of the last described point, establish the grade elevation at 119.77 feet; at a point on the northerly line of said Alley distant 90 feet easterly of the last described point, establish the grade elevation at 122.08 feet; at a point on the northerly line of said Alley distant 20 feet easterly of the last described point, establish the grade elevation at 122.54 feet; at a point on the northerly line of said Alley distant 20 feet easterly of the last described point, establish the grade elevation at 122.89 feet; at a point on the northerly line of said Alley distant 140 feet easterly of the last described point, establish the grade elevation at 124.91 feet; at a point on the northerly line of said Alley distant 20 feet easterly of the last described point, establish the grade elevation at 125.29 feet; at a point on the northerly line of said Alley distant 20 feet easterly of the last described point, establish the grade elevation at 125.84 feet; at a point on the northerly line of said Alley distant 70 feet easterly of the last described point, establish the grade elevation at 128.06 feet; at a point on the northerly line of said Alley distant 20 feet easterly of the last described point, establish the

grade elevation at 128.61 feet; at a point on the northerly line of said Alley distant 20 feet easterly of the last described point, establish the grade elevation at 128.97 feet; at a point on the northerly line of said Alley distant 29.22 feet, more or less, easterly of the last described point, said point being the intersection of the northerly line of said Alley with the westerly line of Fanuel Street, establish the grade elevation at 129.38 feet.

SECTION 2. And the grade of the Alley between the points hereinbefore mentioned, shall have a uniform ascent and descent; all of said grade elevations to be established are in relation to the datum line of levels as fixed by Section 62.01 and Section 62.02 of the San Diego Municipal Code of said City.

SECTION 3. This Ordinance shall take effect and be in force on the thirty-first day from and after its passage.

Approved as to form:

J. F. DU PAUL
City Attorney

By Alan W. Treadwell
Deputy City Attorney

Presented by
asst.

R. A. Hall
City Engineer

D. W. Campbell
City Manager

I HEREBY CERTIFY that the money required for the appropriation made and/or indebtedness and/or obligation incurred by reason of the provisions of the foregoing ordinance is in the Treasury, and that it is otherwise unencumbered.

Dated _____

Auditor and Comptroller of The City of San Diego, California

By _____ Deputy.

Passed and adopted by the Council of the City of San Diego, California, this 24th day of July, 1956, by the following vote, to-wit:

YEAS—Councilmen: Burgener, Schneider, Kerrigan, Curran, Evenson, Mayor Dail

NAYS—Council men None

ABSENT—Council man Williams

Charles Dail
Mayor of The City of San Diego, California

FRED W. SICK

City Clerk of The City of San Diego, California



By *Helen M. Willig* Deputy.

I HEREBY CERTIFY that the foregoing ordinance was not finally passed until six calendar days had elapsed between the day of its introduction and the day of its final passage, to-wit, on the _____ day of _____, 195____, and on the _____ day of _____, 195____.

I FURTHER CERTIFY that said ordinance was read in full prior to its final passage.

I FURTHER CERTIFY that the reading of said ordinance in full prior to its final passage was dispensed with by a vote of not less than four members of the Council, and that there was available for the consideration of each member of the Council prior to the day of its final passage a written or printed copy of said ordinance.

City Clerk of The City of San Diego, California



By _____ Deputy.

I HEREBY CERTIFY that the foregoing ordinance was passed on the day of its introduction, to-wit, on the 24th day of July, 1956, said ordinance being of the kind and character authorized for passage on its introduction by Section 16 of the Charter.

~~I FURTHER CERTIFY that the final reading of said ordinance was in full.~~

I FURTHER CERTIFY that the reading of said ordinance in full was dispensed with by a vote of not less than four members of the Council, and that there was available for the consideration of each member of the Council prior to the day of its passage a written or printed copy of said ordinance.

FRED W. SICK

City Clerk of The City of San Diego, California



By *Helen M. Willig* Deputy.

A.F.W

538298

DOCUMENT No.....

JUL 23 1956

Date.....

OFFICE OF THE CITY CLERK
SAN DIEGO, CALIFORNIA

ORDINANCE No. 7071.....

Estab. grades of Alley in
Block 18, North Shore High-
lands.

INTRODUCED

JUL 24 1956

Moved by [Signature]

Seconded by [Signature]

ADOPTED BY COUNCIL

JUL 24 1956

Moved by [Signature]

Seconded by [Signature]

GOES INTO EFFECT

Recorded on Film Roll 116 132

No.....

01021

7072

ORDINANCE NO. _____ (New Series)

AN ORDINANCE ESTABLISHING THE GRADE OF THE ALLEY IN BLOCK 2, OCEAN FRONT IN THE CITY OF SAN DIEGO, CALIFORNIA, ACCORDING TO MAP NO. 898 ON FILE IN THE OFFICE OF THE COUNTY RECORDER OF SAN DIEGO, COUNTY, CALIFORNIA, BETWEEN THE EASTERLY LINE OF BAYARD STREET AND THE WESTERLY LINE OF CASS STREET.

BE IT ORDAINED By the Council of the City of San Diego, California, as follows:

SECTION I. That the grade of the Alley in Block 2, Ocean Front in the City of San Diego, California, according to Map No. 898 on file in the Office of the County Recorder of San Diego County, California, between the easterly line of Bayard Street and the westerly line of Cass Street be, and the same is hereby established as follows:

At the intersection of the northerly line of said Alley with the easterly line of Bayard Street, establish the grade elevation at 48.46 feet.

At a point on the northerly line of said Alley distant 80 feet easterly of the last described point, establish the grade elevation at 50.75 feet; at a point on the northerly line of said Alley distant 20 feet easterly of the last named point, establish the grade elevation at 51.20 feet; at a point on the northerly line of said Alley distant 20 feet easterly of the last named point, establish the grade elevation at 51.46 feet; at a point on the northerly line of said Alley distant 280 feet easterly of the last named point, establish the grade elevation at 53.54 feet; at a point on the northerly line of said Alley distant 20 feet easterly of the last named point, establish the grade elevation at 53.82 feet; at a point on the northerly line of said Alley distant 20 feet easterly of the last named point, establish the grade elevation at 54.35 feet; at a point on the northerly line of said Alley distant 60 feet more or less easterly of the last named point, said point being the intersection of the northerly line of said Alley with the westerly line of Cass Street, establish the grade elevation at 56.30 feet.

At the intersection of the southerly line of said Alley with the easterly line of Bayard Street, establish the grade elevation at 48.20 feet.

01027

At a point on the southerly line of said Alley distant 80 feet easterly of the last described point, establish the grade elevation at 50.45 feet; at a point on the southerly line of said Alley distant 20 feet easterly of the last named point, establish the grade elevation at 50.85 feet; at a point on the southerly line of said Alley distant 20 feet easterly of the last named point, establish the grade elevation at 51.16 feet; at a point on the southerly line of said Alley distant 280 feet easterly of the last described point, establish the grade elevation at 53.24 feet; at a point on the southerly line of said Alley distant 20 feet easterly of the last named point, establish the grade elevation at 53.52 feet; at a point on the southerly line of said Alley distant 20 feet easterly of the last named point, establish the grade elevation at 54.05 feet; at a point on the southerly line of said Alley distant 60 feet, more or less, easterly of the last named point, said point being the intersection of the southerly line of said Alley with the westerly line of Cass Street, establish the grade elevation at 56.00 feet.

SECTION 2. And the grade of said Alley between the points hereinbefore mentioned, shall have a uniform ascent and descent; all of said grade elevations to be established are in relation to the datum line of levels as fixed by Section 62.01 and Section 62.02 of the San Diego Municipal Code of said City.

SECTION 3. This Ordinance shall take effect and be in force on the thirty-first day from and after its passage.

Approved as to form:

J. F. DU PAUL
City Attorney

By Alan M. Frost
Deputy City Attorney

Presented by

AK Fozz
City Engineer

D. A. Campbell
City Manager

I HEREBY CERTIFY that the money required for the appropriation made and/or indebtedness and/or obligation incurred by reason of the provisions of the foregoing ordinance is in the Treasury, and that it is otherwise unencumbered.

Dated

Auditor and Comptroller of The City of San Diego, California

By Deputy.

Passed and adopted by the Council of the City of San Diego, California, this 24th day of July, 1956, by the following vote, to-wit:

YEAS—Councilmen: Burgener, Schneider, Kerrigan, Curran, Evenson, Mayor Dail

NAYS—Council men None

ABSENT—Council man Williams

Charles Dail

Mayor of The City of San Diego, California

FRED W. SICK

City Clerk of The City of San Diego, California



By *Helen M. Willig* Deputy.

I HEREBY CERTIFY that the foregoing ordinance was not finally passed until six calendar days had elapsed between the day of its introduction and the day of its final passage, to-wit, on the day of, 195....., and on the day of, 195.....

I FURTHER CERTIFY that said ordinance was read in full prior to its final passage.

I FURTHER CERTIFY that the reading of said ordinance in full prior to its final passage was dispensed with by a vote of not less than four members of the Council, and that there was available for the consideration of each member of the Council prior to the day of its final passage a written or printed copy of said ordinance.

City Clerk of The City of San Diego, California



By Deputy.

I HEREBY CERTIFY that the foregoing ordinance was passed on the day of its introduction, to-wit, on the 24th day of July, 1956, said ordinance being of the kind and character authorized for passage on its introduction by Section 16 of the Charter.

~~I FURTHER CERTIFY that the final reading of said ordinance was in full.~~

I FURTHER CERTIFY that the reading of said ordinance in full was dispensed with by a vote of not less than four members of the Council, and that there was available for the consideration of each member of the Council prior to the day of its passage a written or printed copy of said ordinance.

FRED W. SICK

City Clerk of The City of San Diego, California

By *Helen M. Willig* Deputy.



538299
DOCUMENT No.....

Date..... JUL 23 1956
OFFICE OF THE CITY CLERK
SAN DIEGO, CALIFORNIA

7072
ORDINANCE No.

Estab. grades of Alley in...
Block 2, Ocean Front.....

INTRODUCED JUL 24 1956

Moved by..... K
Seconded by..... B

ADOPTED BY COUNCIL JUL 24 1956

Moved by..... K
Seconded by..... B

GOES INTO EFFECT

Recorded on Film Roll 116 133
No.....

01026

ORDINANCE NO. 7073 (New Series)

AN ORDINANCE ESTABLISHING THE GRADE OF THE ALLEY IN BLOCK 58, UNIVERSITY HEIGHTS, IN THE CITY OF SAN DIEGO, CALIFORNIA BETWEEN THE SOUTHERLY LINE OF MADISON AVENUE AND THE NORTHERLY LINE OF MONROE AVENUE.

BE IT ORDAINED By the Council of the City of San Diego, California, as follows:

SECTION I. That the grade of the Alley in Block 58, University Heights, in the City of San Diego, California between the southerly line of Madison Avenue and the northerly line of Monroe Avenue be, and the same is hereby established as follows:

At the intersection of the westerly line of said Alley with the southerly line of Madison Avenue, establish the grade elevation at 380.60 feet.

At a point on the westerly line of said Alley distant 20.00 feet southerly of the last described point, establish the grade elevation at 381.03 feet; at a point on the westerly line of said Alley distant 20.00 feet southerly of the last described point, establish the grade elevation at 381.17 feet; at a point on the westerly line of said Alley distant 20.00 feet southerly of the last described point, establish the grade elevation at 381.22 feet; at a point on the westerly line of said Alley distant 20.00 feet southerly of the last described point, establish the grade elevation at 381.17 feet; at a point on the westerly line of said Alley distant 20.00 feet southerly of the last described point, establish the grade elevation at 381.03 feet; at a point on the westerly line of said Alley distant 100.00 feet southerly of the last described point, establish the grade elevation at 380.11 feet; at a point on the westerly line of said Alley distant 300.00 feet southerly of the last described point, establish the grade elevation at 376.71 feet; at a point on the westerly line of said Alley distant 20.00 feet southerly of the last described point, establish the grade elevation at 376.48 feet; at a point on the westerly line of said Alley distant 20.00 feet southerly of the last described point, establish the grade elevation at 376.32 feet;

at a point on the westerly line of said Alley distant 20.00 feet southerly of the last described point, establish the grade elevation at 376.10 feet; at a point on the westerly line of said Alley distant 20.00 feet southerly of the last described point, establish the grade elevation at 375.94 feet; at a point on the westerly line of said Alley distant 20.00 feet, more or less southerly of the last described point, said point being at the intersection of the westerly line of said Alley with the northerly line of Monroe Avenue, establish the grade elevation at 375.78 feet.

At the intersection of the easterly line of said Alley with the southerly line of Madison Avenue, establish the grade elevation at 381.15 feet.

At a point on the easterly line of said Alley distant 20.00 feet southerly of the last named point, establish the grade elevation at 381.33 feet; at a point on the easterly line of said Alley distant 20.00 feet southerly of the last named point, establish the grade elevation at 381.47 feet; at a point on the easterly line of said Alley distant 20.00 feet southerly of the last named point, establish the grade elevation at 381.50 feet; at a point on the easterly line of said Alley distant 20.00 feet southerly of the last named point, establish the grade elevation at 381.43 feet; at a point on the easterly line of said Alley distant 20.00 feet southerly of the last named point, establish the grade elevation at 381.25 feet; at a point on the easterly line of said Alley distant 100.00 feet southerly of the last named point, establish the grade elevation at 380.11 feet; at a point on the easterly line of said Alley distant 300.00 feet southerly of the last named point, establish the grade elevation at 376.71 feet; at a point on the easterly line of said Alley distant 20.00 feet southerly of the last named point, establish the grade elevation at 376.50 feet; at a point on the easterly line of said Alley distant 20.00 feet southerly of the last named point, establish the grade elevation at 376.35 feet; at a point on the easterly line of said Alley distant 20.00

feet southerly of the last named point, establish the grade elevation at 376.22; at a point on the easterly line of said Alley distant 20.00 feet southerly of the last named point, establish the grade elevation at 376.14 feet; at a point on the easterly line of said Alley distant 20.00 feet, more or less, southerly of the last named point, said point being at the intersection of the easterly line of said Alley with the northerly line of Monroe Avenue, establish the grade elevation at 376.08 feet.

SECTION 2. And the grade of said Alley between the points hereinbefore mentioned, shall have a uniform ascent and descent; all of said grade elevations to be established are in relation to the datum line of levels as fixed by Section 62.01 and Section 62.02 of the San Diego Municipal Code of said City.

SECTION 3. This Ordinance shall take effect and be in force on the thirty-first day from and after its passage.

Approved as to form:

Presented by R. A. Hall
asst. City Engineer

J. F. DU PAUL
City Attorney

By Alan M. Freedman
Deputy City Attorney

D. W. Campbell
City Manager

I HEREBY CERTIFY that the money required for the appropriation made and/or indebtedness and/or obligation incurred by reason of the provisions of the foregoing ordinance is in the Treasury, and that it is otherwise unencumbered.

Dated..... Auditor and Comptroller of The City of San Diego, California

By..... Deputy.

Passed and adopted by the Council of the City of San Diego, California, this 24th day of July, 1956, by the following vote, to-wit:

YEAS—Councilmen: Burgener, Schneider, Kerrigan, Curran, Erenson, Mayor Dail

NAYS—Council men None

ABSENT—Council man Williams

Charles Dail Mayor of The City of San Diego, California

FRED W. SICK City Clerk of The City of San Diego, California



By Helen M. Willig Deputy.

I HEREBY CERTIFY that the foregoing ordinance was not finally passed until six calendar days had elapsed between the day of its introduction and the day of its final passage, to-wit, on the day of 195, and on the day of 195.

I FURTHER CERTIFY that said ordinance was read in full prior to its final passage.

I FURTHER CERTIFY that the reading of said ordinance in full prior to its final passage was dispensed with by a vote of not less than four members of the Council, and that there was available for the consideration of each member of the Council prior to the day of its final passage a written or printed copy of said ordinance.

City Clerk of The City of San Diego, California



By..... Deputy.

I HEREBY CERTIFY that the foregoing ordinance was passed on the day of its introduction, to-wit, on the 24th day of July, 1956, said ordinance being of the kind and character authorized for passage on its introduction by Section 16 of the Charter.

I FURTHER CERTIFY that the final reading of said ordinance was in full.

I FURTHER CERTIFY that the reading of said ordinance in full was dispensed with by a vote of not less than four members of the Council, and that there was available for the consideration of each member of the Council prior to the day of its passage a written or printed copy of said ordinance.

FRED W. SICK

City Clerk of The City of San Diego, California



By Helen M. Willig Deputy.

538300

DOCUMENT No.....

Date..... JUL 23 1956

OFFICE OF THE CITY CLERK
SAN DIEGO, CALIFORNIA

ORDINANCE No. 7073

Estab. grades of Alley in
Block 58, University Heights.

INTRODUCED JUL 24 1956

Moved by..... K

Seconded by..... B

ADOPTED BY COUNCIL JUL 24 1956

Moved by..... K

Seconded by..... B

GOES INTO EFFECT

Recorded on Film Roll 116 134
No.....

01030

7071
ORDINANCE NO. _____ (New Series)

AN ORDINANCE ESTABLISHING THE GRADE OF 49TH STREET IN THE CITY OF SAN DIEGO, CALIFORNIA, BETWEEN THE SOUTH LINE OF UNIVERSITY AVENUE AND A LINE PARALLEL TO AND DISTANT 400.00 FEET SOUTH FROM THE SOUTH LINE OF UNIVERSITY AVENUE.

BE IT ORDAINED By the Council of the City of San Diego, California, as follows:

SECTION I. That the grade of 49th Street in the City of San Diego, California, between the south line of University Avenue and a line parallel to and distant 400.00 feet south from the south line of University Avenue, be, and the same is hereby established as follows:

At the intersection of the East line of 49th Street and the South line of University Avenue, establish the grade elevation at 320.35 feet.

At a point on the east line of 49th Street distant 20 feet south of the last described point, establish the grade elevation at 321.01 feet; at a point on the east line of 49th Street distant 100 feet south of the last named point, establish the grade elevation at 324.28 feet; at a point on the east line of 49th Street distant 20 feet south of the last named point, establish the grade elevation at 324.76 feet; at a point on the east line of 49th Street distant 20 feet south of the last named point, establish the grade elevation at 324.86 feet; at a point on the east line of 49th Street, distant 20 feet south of the last named point, establish the grade elevation at 324.60 feet; at a point on the east line of 49th Street distant 20 feet south of the last named point, establish the grade elevation at 323.98 feet; at a point on the east line of 49th Street distant 20 feet south of the last named point, establish the grade elevation at 322.99 feet; at a point on the east line of 49th Street distant 20 feet south of the last named point, establish the grade elevation at 321.64 feet; at a point on the east line of 49th Street distant 60 feet south of the last described point, establish the grade elevation at 317.02 feet; at a point on the east line of 49th Street distant 20 feet south of the last described point, establish the grade elevation at 315.37 feet; at a point on the east line of 49th Street distant 20 feet south of the last described point, establish the grade

elevation at 313.49 feet; at a point on the east line of 49th Street distant 11.95 feet south of the last described point, establish the grade elevation at 312.30 feet; at a point on the east line of 49th Street distant 6.78 feet south of the last described point, establish the grade elevation at 311.58 feet; at a point on the east line of 49th Street distant 16.27 feet south of the last described point establish the grade elevation at 310.20 feet; at a point on the east line of 49th Street distant 39.19 feet, more or less, southerly and south-westerly of the last described point, said point being the intersection of the southeasterly line of 49th Street and a line parallel to and distant 400.00 feet south from the south line of University Avenue, establish the grade elevation at 309.51 feet.

At the intersection of the west line of 49th Street and the south line of University Avenue establish the grade elevation at 318.74 feet.

At a point on the west line of 49th Street distant 20 feet south of the last described point, establish the grade elevation at 319.41 feet; at a point on the west line of 49th Street distant 100.00 feet south of the last named point, establish the grade elevation at 322.75 feet; at a point on the west line of 49th Street distant 20.00 feet south of the last named point, establish the grade elevation at 323.23 feet; at a point on the west line of 49th Street, distant 20.00 feet south of the last named point, establish the grade elevation at 323.35 feet; at a point on the west line of 49th Street distant 20.00 feet south of the last named point, establish the grade elevation at 323.10 feet; at a point on the west line of 49th Street distant 20.00 feet south of the last named point, establish the grade elevation at 322.48 feet; at a point on the west line of 49th Street distant 20.00 feet south of the last named point, establish the grade elevation at 321.49 feet; at a point on the west line of 49th Street distant 20.00 feet south of the last named point, establish the grade elevation at 320.14 feet; at a point on the west line of 49th Street distant 111.95 feet south of the last named point, establish the grade elevation at 311.52 feet; at a point on the west line of 49th Street distant 6.78 feet south of the last named point, establish the grade elevation at 310.91 feet; at a point on the west line of 49th Street distant 16.27 feet south of the last named point, establish the grade elevation at 309.95 feet; at a point on the west line of 49th Street distant

39.20 feet, more or less, south and southeasterly of the last named point, said point being the intersection of the southwesterly line of 49th Street and a line parallel to and distant 400.00 feet south from the south line of University Avenue, establish the grade elevation at 309.51 feet.

SECTION 2. And the grade of 49th Street between the points hereinbefore mentioned, shall have a uniform ascent and descent; all of said grade elevations to be established are in relation to the datum line of levels as fixed by Section 62.01 and Section 62.02 of the San Diego Municipal Code of said City.

SECTION 3. This Ordinance shall take effect and be in force on the thirty-first day from and after its passage.

Approved as to form:

JJ. F. DU PAUL
City Attorney

By Alan M. Frostman.
Deputy City Attorney

Presented by

AK Fogg
City Engineer

D. W. Campbell
City Manager

I HEREBY CERTIFY that the money required for the appropriation made and/or indebtedness and/or obligation incurred by reason of the provisions of the foregoing ordinance is in the Treasury, and that it is otherwise unencumbered.

Dated

Auditor and Comptroller of The City of San Diego, California

By Deputy.

Passed and adopted by the Council of the City of San Diego, California, this 24th day of July, 1956, by the following vote, to-wit:

YEAS—Councilmen: Burgener, Schneider, Kerrigan, Curran, Evenson, Mayor Dail

NAYS—Council men None

ABSENT—Council man Williams

Charles Dail
Mayor of The City of San Diego, California

FRED W. SICK
City Clerk of The City of San Diego, California



By Helen M. Millig Deputy.

I HEREBY CERTIFY that the foregoing ordinance was not finally passed until six calendar days had elapsed between the day of its introduction and the day of its final passage, to-wit, on the day of, 195..., and on the day of, 195...

I FURTHER CERTIFY that said ordinance was read in full prior to its final passage.

I FURTHER CERTIFY that the reading of said ordinance in full prior to its final passage was dispensed with by a vote of not less than four members of the Council, and that there was available for the consideration of each member of the Council prior to the day of its final passage a written or printed copy of said ordinance.

.....
City Clerk of The City of San Diego, California



By Deputy.

I HEREBY CERTIFY that the foregoing ordinance was passed on the day of its introduction, to-wit, on the 24th day of July, 1956, said ordinance being of the kind and character authorized for passage on its introduction by Section 16 of the Charter.

~~I FURTHER CERTIFY that the final reading of said ordinance was in full.~~

I FURTHER CERTIFY that the reading of said ordinance in full was dispensed with by a vote of not less than four members of the Council, and that there was available for the consideration of each member of the Council prior to the day of its passage a written or printed copy of said ordinance.

FRED W. SICK
City Clerk of The City of San Diego, California

By Helen M. Millig Deputy.



2.5.1.2
DOCUMENT No. 538301

Date JUL 23 1956
OFFICE OF THE CITY CLERK
SAN DIEGO, CALIFORNIA

7074
ORDINANCE No.

Estab. grades of 49th Street,
south of University Avenue.

INTRODUCED
..... JUL 24 1956
Moved by K
Seconded by B

ADOPTED BY COUNCIL JUL 24 1956
.....
Moved by K
Seconded by B

GOES INTO EFFECT

Recorded on Film Roll 116 125
No.

01035

ORDINANCE No. 7075
(New Series)

AN ORDINANCE INCORPORATING LOTS A THROUGH F, BLOCK 246, HORTON'S ADDITION IN THE CITY OF SAN DIEGO, CALIFORNIA, INTO RC ZONE AS DEFINED BY SECTION 101.0409 OF THE SAN DIEGO MUNICIPAL CODE, AND REPEALING ORDINANCE No. 12987, approved OCTOBER 20, 1930, insofar AS THE SAME CONFLICTS HEREWITH.

WHEREAS, pursuant to section 101.0206 of the San Diego Municipal Code, the City Planning Commission fixed and determined a time and place for a public hearing upon a proposed rezoning of Lots A through F, Block 246 and G through L, Block 247, Horton's Addition in The City of San Diego, into RC Zone, as indicated on Planning Commission Zone Map Drawing No. B-726, attached to Planning Commission communication on file in the office of the City Clerk as Document No. 537413; and

WHEREAS, after due notice, duly and regularly given, hearings were duly held and all persons interested were given an opportunity to appear and be heard before said Planning Commission; and

WHEREAS, the City Planning Commission by a vote of 6 to 0 filed a recommendation with the Council of said City as contained in Document No. 537413, dated July 3, 1956, recommending that Lots A through F, Block 246, Horton's Addition in The City of San Diego, California, as indicated on Zone Map Drawing No. B-726.1, be incorporated into RC Zone, as such zone is described in Section 101.0409 of the San Diego Municipal Code; and

WHEREAS, the Council, after public hearing, is of the opinion that the best interests of the people of The City of San Diego will be subserved by adopting the recommendation;
NOW, THEREFORE,

BE IT ORDAINED, by the Council of The City of San Diego,
as follows:

Section 1. That all that territory situated in The City of San Diego, California, within the boundaries of the district designated "RC" on that certain zone map drawing No. B-726.1 filed in the office of the City Clerk of said City under Document No. 537413 be, and the same is hereby incorporated into RC Zone, as said zone is described and defined by section 101.0409 of the San Diego Municipal Code.

Section 2. That Ordinance No. 12987 of the ordinances of The City of San Diego, entitled, "An Ordinance incorporating Middletown Addition, Portion of Horton's Addition and Vicinity, in The City of San Diego, California, into R-1, R-4, C and M-1 zones, as defined by Ordinance No. 8924 of the ordinances of said City and amendments thereto; and repealing ordinances numbered 9766, 9925, 10165, 10484, 10839, 10840 and 1132 of the ordinances of The City of San Diego.", approved October 20, 1930, be, and the same is hereby repealed insofar as the same conflicts herewith.

Section 3. This ordinance shall take effect and be in force on the thirty-first day from and after its passage.

Presented by _____

APPROVED as
to form by J. F. DuPaul, City Attorney,

By Alan M. Quast
Deputy City Attorney

01042

I HEREBY CERTIFY that the money required for the appropriation made and/or indebtedness and/or obligation incurred by reason of the provisions of the foregoing ordinance is in the Treasury, and that it is otherwise unencumbered.

Dated

Auditor and Comptroller of The City of San Diego, California

By Deputy.

Passed and adopted by the Council of the City of San Diego, California, this 26th day of

July, 1956, by the following vote, to-wit:

YEAS—Councilmen: Burgener, Williams, Schneider, Kerrigan, Curran, Evenson

NAYS—Council men None

ABSENT—Council — Mayor Dail

Charles Dail

Mayor of The City of San Diego, California

FRED W. SICK

City Clerk of The City of San Diego, California



By *Helen M. Willig* Deputy.

I HEREBY CERTIFY that the foregoing ordinance was not finally passed until six calendar days had elapsed between the day of its introduction and the day of its final passage, to-wit, on the 19th day of July, 1956, and on the 26th day of July, 1956.

~~I FURTHER CERTIFY that said ordinance was read in full prior to its final passage.~~

I FURTHER CERTIFY that the reading of said ordinance in full prior to its final passage was dispensed with by a vote of not less than four members of the Council, and that there was available for the consideration of each member of the Council prior to the day of its final passage a written or printed copy of said ordinance.

FRED W. SICK

City Clerk of The City of San Diego, California



By *Helen M. Willig* Deputy.

I HEREBY CERTIFY that the foregoing ordinance was passed on the day of its introduction, to-wit, on the day of, 195....., said ordinance being of the kind and character authorized for passage on its introduction by Section 16 of the Charter.

~~I FURTHER CERTIFY that the final reading of said ordinance was in full.~~

~~I FURTHER CERTIFY that the reading of said ordinance in full was dispensed with by a vote of not less than four members of the Council, and that there was available for the consideration of each member of the Council prior to the day of its passage a written or printed copy of said ordinance.~~

City Clerk of The City of San Diego, California



By Deputy.

A. F. W.

538006

DOCUMENT No.

JUL 17 1956

Date JUL 17 1956

OFFICE OF THE CITY CLERK
SAN DIEGO, CALIFORNIA

7075

ORDINANCE No.

Incorporating a portion of Block
.....
246, Horton's Addition into
.....
R^C Zone; repealing conflicting
.....
Ordinance, etc.
.....

INTRODUCED

JUL 19 1956

Moved by *K*

Seconded by *C*

ADOPTED BY COUNCIL

JUL 26 1956

Moved by *S*

Seconded by *B*

GOES INTO EFFECT

Recorded on Film Roll
No. 116 270

01040

Affidavit of Publication

Affidavit of Publication of

STATE OF CALIFORNIA,
COUNTY OF SAN DIEGO,
CITY OF SAN DIEGO.

SS. #28.17

In the matter of the publication of ORDINANCE NO. 7075 (NEW SERIES). ZONING - BLOCK 246 HORTON'S ADDITION

JAMES M BROWN being duly sworn, deposes and says: That he is a resident of the County of San Diego, State of California, over twenty-one years of age, and not interested as a party or otherwise in the above-named matter.

That he is the principal clerk of the printers of The San Diego Union, a newspaper published daily in the City of San Diego, County of San Diego, State of California, and of general circulation in said City; that as such principal clerk he has charge of all the advertisements published in said newspaper; that the said ORDINANCE

of which the annexed clipping is a copy, has been published in said newspaper for the period of ONE (1)

days to-wit: upon the 4th

day of AUGUST, 1956, and upon the

days of 19, and that said publication was made in the said newspaper proper, and not in a supplement thereof.

James M. Brown
Subscribed and sworn to before me, this 13th day of August, A.D. 1956

FRED W. SICK

City Clerk of the City of San Diego, California

(Seal) By *Evelyn L. Worrell* Deputy.

ORDINANCE NO. 7075 (NEW SERIES)

AN ORDINANCE INCORPORATING LOTS A THROUGH F, BLOCK 246, HORTON'S ADDITION IN THE CITY OF SAN DIEGO, CALIFORNIA, INTO RC ZONE AS DEFINED BY SECTION 101.0409 OF THE SAN DIEGO MUNICIPAL CODE, AND REPEALS ORDINANCE NO. 12987, APPROVED OCTOBER 20, 1930, IN SO FAR AS THE SAME CONFLICTS HEREBY WITH.

WHEREAS, pursuant to section 101.0208 of the San Diego Municipal Code, the City Planning Commission fixed and determined the time and place for a public hearing upon a proposed rezoning of Lots A through F, Block 246 and G through L, Block 247, Horton's Addition in the City of San Diego, into RC Zone, as indicated on Planning Commission Zone Map Drawing No. B-726, attached to Planning Commission communication on file in the office of the City Clerk as Document No. 537413, and

WHEREAS, after due notice, duly and regularly given, hearings were duly held and all persons interested were given an opportunity to appear and be heard before said Planning Commission; and

WHEREAS, the City Planning Commission by a vote of 6 to 0 filed a recommendation with the Council of said City as contained in Document No. 537413, dated July 8, 1956, recommending that Lots A through F, Block 246, Horton's Addition in The City of San Diego, California, as indicated on Zone Map Drawing No. B-726.1, be incorporated into RC Zone, as such zone is described in Section 101.0409 of the San Diego Municipal Code; and

WHEREAS, the Council, after public hearing, is of the opinion that the best interests of the people of The City of San Diego will be subserved by adopting the recommendation;

NOW, THEREFORE, BE IT ORDAINED, by the Council of The City of San Diego, as follows:

Section 1. That all that territory situated in The City of San Diego, California, within the boundaries of the district designated "RC" on that certain zone map drawing No. B-726.1 filed in the office of the City Clerk of said city under Document No. 537413 be, and the same is hereby incorporated into RC Zone, as said zone is described and defined by section 101.0409 of the San Diego Municipal Code.

Section 2. That Ordinance No. 12987 of the ordinances of The City of San Diego, entitled, "An Ordinance incorporating Middletown Addition, Portion of Horton's Addition and Vicinity, in The City of San Diego, California, into R-1, R-4, C and M-1 zones, as defined by Ordinance No. 8924, of the ordinances of said City and amendments thereto, and repealing ordinances numbered 9766, 9925, 10165, 10484, 10839, 10840 and 1132 of the ordinances of The City of San Diego," approved October 20, 1930, be, and the same is hereby repealed insofar as the same conflicts herewith.

Section 3. This ordinance shall take effect and be in force on the thirty-first day from and after its passage.

Passed and adopted by the Council of the City of San Diego, California, this 26th day of July, 1956, by the following vote, to-wit:

YEAS - Councilmen: Burgener, Williams, Schneider, Kerrigan, Curran, Evenson.

NAYS - Councilmen: None.

ABSENT - Mayor Dall.

CHARLES C. DALL, Mayor of The City of San Diego, California.

FRED W. SICK, City Clerk of The City of San Diego, California.

By HELEN M. WILLIG, Deputy.

I HEREBY CERTIFY that the foregoing ordinance was not libally passed until six calendar days had elapsed between the day of its introduction and the day of its final passage, to-wit, on the 19th day of July, 1956, and on the 26th day of July, 1956.

I FURTHER CERTIFY that the reading of said ordinance in full prior to its final passage was dispensed with by a vote of not less than four members of the Council, and that there was available for the consideration of each member of the Council prior to the day of its final passage a written or printed copy of said ordinance.

FRED W. SICK, City Clerk of The City of San Diego, California.

By HELEN M. WILLIG, Deputy.

539281

DOCUMENT NO.....

AUG 13 1956

Filed.....

.....
City Clerk.

By.....

Deputy.

Affidavit of Publication

OF

.....
.....
.....
.....
.....
.....
.....
.....
.....
.....

ORDINANCE No. 7078
(New Series)

AN ORDINANCE INCORPORATING PORTIONS OF LOTS 32, 33 and C, LA MESA COLONY, IN THE CITY OF SAN DIEGO, CALIFORNIA, INTO R-4, C and C-1A ZONES, AS DEFINED BY SECTIONS 101.0408, 101.0411 AND 101.0411.1 OF THE SAN DIEGO MUNICIPAL CODE, AND REPEALING ORDINANCE No. 13558, ADOPTED JULY 5, 1932 AND ORDINANCE No. 5631 (NEW SERIES) ADOPTED JUNE 9, 1953, INsofar AS THE SAME CONFLICTS HEREWITH.

WHEREAS, pursuant to section 101.0206 of the San Diego Municipal Code, the City Planning Commission fixed and determined a time and place for a public hearing upon a proposed rezoning of portions of Lots 32, 33 and C, La Mesa Colony, in The City of San Diego, California, as indicated on Planning Commission Zone Map Drawing No. B-720, attached to Planning Commission communication on file in the office of the City Clerk as Document No. 537412; and

WHEREAS, after due notice duly and regularly given, hearings were duly held and all persons interested were given an opportunity to appear and be heard before said Planning Commission; and

WHEREAS, portions of Lots 33 and C, La Mesa Colony, as designated on Zone Map Drawing No. B-720 are proposed to be subdivided, whereby provisions will be made for the installation of public utility services and for the dedication of streets, alleys and easements for public uses; and

WHEREAS, the City Planning Commission, by a vote of 6 to 0 has filed a recommendation with the Council of said City, as contained in Document No. 537412, filed July 3, 1956, recommending that portions of said Lots 33 and C, La Mesa Colony in The City of San Diego, California, as indicated on Zone Map Drawing No. B-720.1 be incorporated into R-4 and C-1A zones, as such zones are described in sections 101.0408 and 101.0411.1

respectively of the San Diego Municipal Code, such zoning restrictions to attach upon the adoption of a final subdivision map of said area; and

WHEREAS, the City Planning Commission by a vote of 6 to 0 filed a recommendation with the Council of said City, as contained in Document No. 537412, dated July 3, 1956, recommending that portions of Lots 32^{and 33} La Mesa Colony in The City of San Diego, California, be incorporated into C Zone, as such zone is described in section 101.0411 of the San Diego Municipal Code; and

WHEREAS, said Council, after public hearing is of the opinion that the best interests of the people of San Diego will be subserved by adopting the recommendation; NOW, THEREFORE,

BE IT ORDAINED, by the Council of The City of San Diego, as follows:

Section 1. That if, as and when, and in the event that portions of Lots 33 and C, La Mesa Colony, in The City of San Diego, California, and designated "R-4" and "C-1A" on Zone Map Drawing No. B-720.1 contained in City Clerk's Document No. 537412 is subdivided, and a final map thereof duly recorded, and within such subdivision, provision is made for the installation of public utility services, and the dedication of streets, alleys and easements for public use, the provisions of sections 101.0408 and 101.0411.1 of the San Diego Municipal Code shall attach and become applicable to the said subdivided lands and the said subdivided lands shall be incorporated into R-4 and C-1A zones as described by sections 101.0408 and 101.0411.1 respectively of the San Diego Municipal Code, the boundaries of such zones to be as indicated on Zone Map Drawing No. B-720.1 filed in the office of the City Clerk as Document No. 537412.

Section 2. That in the event the zoning restrictions shall attach to the said subdivided lands described in Section 1 of

01048

this ordinance, Ordinance No. 13558 of the ordinances of The City of San Diego, adopted July 5, 1932, and entitled, "An Ordinance incorporating a portion of La Mesa Colony and Vicinity, in The City of San Diego, California, into R-1, R-2, R-4 and C Zones, as Defined by Ordinance No. 8924 of the Ordinances of said City and Amendments thereto.", be, and the same is repealed insofar as the same conflicts herewith.

Section 3. That in the event the zoning restriction shall attach to the said subdivided lands described in section 1 of this ordinance, Ordinance No. 5631 (New Series) of the ordinances of The City of San Diego, adopted June 9, 1953, and entitled, "An Ordinance incorporating Lot 32 and a portion of Lot 33, La Mesa Colony in The City of San Diego, California, into "R-1" zone, "R-2" zone and "R-C" zone, as defined by section 101.0405, section 101.0406 and section 101.0409 of the San Diego Municipal Code.", be, and the same is repealed insofar as the same conflicts herewith.

Section 4. That all that territory situated in The City of San Diego, California, within the boundaries of the district designated "C" on that certain zone map drawing No. B-720.1, filed in the office of the City Clerk of said City, under Document No. 537412 be, and the same is hereby incorporated into C Zone, as said Zone is described and defined by section 101.0411 of the San Diego Municipal Code.

Section 5. That inasmuch as ~~these~~ portions of Lots 32, ^{and 33} La Mesa Colony, designated "C" on that certain zone Map No. B-720.1 are not proposed to be subdivided, Ordinance No. 13448, adopted July 5, 1932 and Ordinance No. 5631 (New Series), adopted June 9, 1953, be, and they are hereby repealed insofar as they conflict with section 4 herein.

Section 6. This ordinance shall take effect and be in force on the thirty-first day from and after its passage.

Presented by _____

APPROVED as
to form by J. F. DuPaul, City Attorney

By Alan W. Luster
Deputy City Attorney

I HEREBY CERTIFY that the money required for the appropriation made and/or indebtedness and/or obligation incurred by reason of the provisions of the foregoing ordinance is in the Treasury, and that it is otherwise unencumbered.

Dated _____ Auditor and Comptroller of The City of San Diego, California

By _____ Deputy.

Passed and adopted by the Council of the City of San Diego, California, this 26th day of July, 1956, by the following vote, to-wit:

YEAS—Councilmen: Burgener, Williams, Schneider, Kerrigan, Curran, Evenson

NAYS—Councilmen None

ABSENT—Councilmen Mayor Dail

Charles Dail
Mayor of The City of San Diego, California

FRED W. SICK
City Clerk of The City of San Diego, California

By *Helen M. Willig* Deputy.



I HEREBY CERTIFY that the foregoing ordinance was not finally passed until six calendar days had elapsed between the day of its introduction and the day of its final passage, to-wit, on the 19th day of July, 1956, and on the 26th day of July, 1956,

~~I FURTHER CERTIFY that said ordinance was read in full prior to its final passage.~~

I FURTHER CERTIFY that the reading of said ordinance in full prior to its final passage was dispensed with by a vote of not less than four members of the Council, and that there was available for the consideration of each member of the Council prior to the day of its final passage a written or printed copy of said ordinance.

FRED W. SICK
City Clerk of The City of San Diego, California

By *Helen M. Willig* Deputy.



I HEREBY CERTIFY that the foregoing ordinance was passed on the day of its introduction, to-wit, on the _____ day of _____, 195____, said ordinance being of the kind and character authorized for passage on its introduction by Section 16 of the Charter.

I FURTHER CERTIFY that the final reading of said ordinance was in full.

I FURTHER CERTIFY that the reading of said ordinance in full was dispensed with by a vote of not less than four members of the Council, and that there was available for the consideration of each member of the Council prior to the day of its passage a written or printed copy of said ordinance.

City Clerk of The City of San Diego, California

By _____ Deputy.



3 M. W.

DOCUMENT No. 538007

JUL 17 1956

Date
OFFICE OF THE CITY CLERK
SAN DIEGO, CALIFORNIA

ORDINANCE No. 7076

Incorporating portions of Lots
32, 33 and C, La Mesa Colony
into R-4, C and C-1A Zones;
repealing conflicting ordinances.

INTRODUCED

JUL 19 1956

Moved by [Signature]

Seconded by [Signature]

ADOPTED BY COUNCIL

JUL 26 1956

Moved by

Seconded by

GOES INTO EFFECT

Recorded on Film Roll
No. 116 221

01046

Affidavit of Publication

STATE OF CALIFORNIA,
COUNTY OF SAN DIEGO,
CITY OF SAN DIEGO.

SS.

45.20

In the matter of the publication of ORDINANCE NO
7076 (NEW SERIES), LA MESA COLONY ZONING

JAMES M BROWN
~~XXXXX~~ being duly sworn, deposes and says: That
he is a resident of the County of San Diego, State of
California, over twenty-one years of age, and not interested
as a party or otherwise in the above-named matter.

That he is the principal clerk of the printers of The
San Diego Union, a newspaper published daily in the City
of San Diego, County of San Diego, State of California,
and of general circulation in said City; that as such principal
clerk he has charge of all the advertisements published
in said newspaper; that the said ORDINANCE

of which the annexed clipping is a copy, has been published
in said newspaper for the period of ONE (1)
days to-wit: upon the 4th

day of AUGUST, 1956, and upon the

days of _____, and that said publication was made in the said
newspaper proper, and not in a supplement thereof.

James M Brown
Subscribed and sworn to before me, this 13th
day of August, A.D. 1956

FRED W. SICK

City Clerk of the City of San Diego, California

(Seal) By *Ernest R. Worrell*
Deputy.

ORDINANCE NO. 7076 (NEW SERIES)

AN ORDINANCE INCORPORATING
PORTIONS OF LOTS 32, 33 AND
C, LA MESA COLONY, IN THE
CITY OF SAN DIEGO, CALIFOR-
NIA, INTO R-4, C AND C-1A
ZONES, AS DEFINED BY SEC-
TIONS 101.0408, 101.0411 AND
101.0411.1 OF THE SAN DIEGO
MUNICIPAL CODE, AND REPEAL-
ING ORDINANCE NO. 13558,
ADOPTED JULY 3, 1932 AND
ORDINANCE NO. 5631 (NEW SE-
RIES) ADOPTED JUNE 9, 1953,
IN SO FAR AS THE SAME CON-
FLICTS HEREWITH.

WHEREAS, pursuant to section
101.0206 of the San Diego Municipal
Code, the City Planning Commission
fixed and determined a time and
place for a public hearing upon a
proposed rezoning of portions of Lots
32, 33 and C, La Mesa Colony, in
The City of San Diego, California,
as indicated on Planning Commission
Zone Map Drawing No. B-720, at-
tached to Planning Commission com-
munication on file in the office of
the City Clerk as Document No.
537412; and

WHEREAS, after due notice duly
and regularly given, hearings were
duly held and all persons interested
were given an opportunity to appear
and be heard before said Planning
Commission; and

WHEREAS, portions of Lots 32 and
C, La Mesa Colony, as designated on
Zone Map Drawing No. B-720, are
proposed to be subdivided, whereby
provisions will be made for the in-
stallation of public utility services,
and for the dedication of streets, al-
leys and easements for public uses;
and

WHEREAS, the City Planning Com-
mission, by a vote of 5 to 0 has
filed a recommendation with the
Council of said City, as contained in

Document No. 537412, filed July 3,
1956, recommending that portions of
said Lots 32 and C, La Mesa Colony,
in The City of San Diego, California,
as indicated on Zone Map Drawing
No. B-720, be incorporated into R-4
and C-1A zones, as such zones are
described in sections 101.0408 and
101.0411.1 respectively of the San Die-
go Municipal Code, such zoning re-
strictions to attach upon the adop-
tion of a final subdivision map of
said area; and

WHEREAS, the City Planning Com-
mission, by a vote of 6 to 0, filed a
recommendation with the Council of
said City, as contained in Document
No. 537412, dated July 3, 1956, recom-
mending that portions of Lots 32 and
33, La Mesa Colony in The City of
San Diego, California, be incorporated
into C Zone, as such zone is de-
scribed in section 101.0411 of the San
Diego Municipal Code; and

WHEREAS, said Council, after pub-
lic hearing is of the opinion that the
best interests of the people of San
Diego will be subserved by adopting
the recommendation; NOW, THERE-
FORE,

BE IT ORDAINED, by the Council
of The City of San Diego, as follows:
Section 1. That if, as and when,
and in the event that portions of Lots
32 and C, La Mesa Colony, in The
City of San Diego, California, and
designated "R-4" and "C-1A" on
Zone Map Drawing No. B-720.1 con-
tained in City Clerk's Document No.
537412 is approved, and a final map
thereof is recorded, and within such
subdivision a provision is made for the
installation of public utility services,
and the dedication of streets, alleys
and easements for public use, the
provisions of sections 101.0408 and
101.0411.1 of the San Diego Municipal
Code shall attach to the said subdivided
lands and the said subdivided lands
shall be incorporated into R-4 and C-1A
zones as defined by sections 101.0408
and 101.0411.1 respectively of the San
Diego Municipal Code; the boundaries
of such zones to be as indicated on
Zone Map Drawing No. B-720.1 filed
in the office of the City Clerk as
Document No. 537412.

Section 2. That in the event the
zoning restrictions shall attach to the
said subdivided lands described in
Section 1 of this ordinance, Ordinance
No. 13558 of the ordinances of
The City of San Diego, adopted July
5, 1932, and entitled, "An Ordinance
incorporating a portion of La Mesa
Colony and Vicinity, in The City of
San Diego, California, into R-1, R-2,
R-4 and C Zones, as Defined by Ordinance
No. 8924 of the Ordinances of
said City and Amendments thereto,"
be, and the same is repealed insofar
as the same conflicts herewith.

Section 3. That in the event the
zoning restriction shall attach to the
said subdivided lands described in
section 1 of this ordinance, Ordinance
No. 5631 (New Series) of the ordi-
nances of The City of San Diego,
adopted June 9, 1953, and entitled,
"An Ordinance incorporating Lot 32
and a portion of Lot 33, La Mesa
Colony in The City of San Diego,
California, into "R-1" zone, "R-2"
zone and "C" zone, as defined by
section 101.0405, section 101.0406 and
section 101.0409 of the San Diego
Municipal Code," be, and the same
is repealed insofar as the same con-
flicts herewith.

Section 4. That all that territory
situated in The City of San Diego,
California, within the boundaries of
the district designated "C" on that
certain zone map drawing No. B-720.1,
filed in the office of the City Clerk
of said City, under Document No.
537412, be, and the same is hereby
incorporated into C Zone, as said
Zone is described and defined by sec-
tion 101.0411 of the San Diego Municipal
Code.

Section 5. That inasmuch as those
portions of Lots 32 and 33, La Mesa
Colony, designated "C" on that cer-
tain zone map drawing No. B-720.1 are
not proposed to be subdivided, Ordinance
No. 13448, adopted July 5, 1932 and
Ordinance No. 5631 (New Series),
adopted June 9, 1953, be, and they
are hereby repealed insofar as they
conflict with section 4 herein.

Section 6. This ordinance shall take
effect and be in force on the thirty-
first day of August and after its passage.

Passed and adopted by the Council
of the City of San Diego, California,
this 26th day of July, 1956, by the
following vote, to-wit:

YEAS—Councilmen: Burgener, Wil-
liams, Schneider, Kerrigan, Curran,
Everson.

NAYS—Councilmen: None.

ABSENT—Mayor: Dail.

CHARLES C. DAIL,
Mayor of the City of
San Diego, California.
FRED W. SICK,
City Clerk of the City of
San Diego, California.
By HELEN M. WILLIG, Deputy.

I HEREBY CERTIFY that the fore-
going ordinance was not finally
passed until six calendar days had
elapsed between the day of its intro-
duction and the day of its final pas-
sage, to-wit, on the 19th day of July,
1956, and on the 26th day of July,
1956.

I FURTHER CERTIFY that the
reading of said ordinance in full prior
to its final passage was dispensed
with by a vote of not less than four
members of the Council, and that
there was available for the considera-
tion of each member of the Council
prior to the day of its final passage a
written or printed copy of said ordi-
nance.

FRED W. SICK,
City Clerk of the City of
San Diego, California.
By HELEN M. WILLIG,
Deputy.

8/4

539276

DOCUMENT NO.....

AUG 13 1956

Filed.....

City Clerk.

By.....

Deputy.

Affidavit of Publication

OF

.....
.....
.....
.....
.....
.....
.....
.....
.....
.....

7077

ORDINANCE No. _____
(New Series)

AN ORDINANCE INCORPORATING PORTIONS OF THE HIGHLANDS AND ROSEDALE IN THE CITY OF SAN DIEGO, CALIFORNIA, INTO M-1A ZONE AS DEFINED BY SECTION 101.0412.1 OF THE SAN DIEGO MUNICIPAL CODE AND REPEALING ORDINANCE No. 5252 (New Series), ADOPTED JULY 1, 1951 AND ORDINANCE No. 7015 (New Series), ADOPTED MAY 24, 1956, INsofar AS THE SAME CONFLICT HEREWITH.

WHEREAS, pursuant to section 101.0206 of the San Diego Municipal Code, the City Planning Commission fixed and determined a time and place for a public hearing upon a proposed rezoning of a portion of The Highlands and a portion of Rosedale in The City of San Diego, California, as indicated on Planning Commission Zone Map Drawing No. B-722, attached to Planning Commission communication on file in the office of the City Clerk as Document No. 537411, filed July 3, 1956; and

WHEREAS, after due notice duly and regularly given, hearings were duly held and all persons interested were given an opportunity to appear and be heard before said Planning Commission; and

WHEREAS, the City Planning Commission by a vote of 6 to 0 filed a recommendation with the Council of said City, as contained in Document No. 537411, dated July 3, 1956, recommending that portions of The Highlands and Rosedale in The City of San Diego, California, as indicated on Zone Map Drawing No. B-722.1 be incorporated into M-1A zone, as such zone is described in section 101.0412.1 of the San Diego Municipal Code; and

WHEREAS, said Council, after public hearing, is of the opinion that the best interests of the people of The City of San Diego will be subserved by adopting the recommendation;
NOW, THEREFORE,

01055

BE IT ORDAINED, by the Council of The City of San Diego, as follows:

Section 1. That all that territory situated in The City of San Diego, California, within the boundaries of the district designated "M-1A" on that certain zone map No. B-722.1, filed in the office of the City Clerk under Document No. 537411, be, and the same is hereby incorporated into M-1A zone, as said zone is described and defined by section 101.0412.1 of the San Diego Municipal Code.

Section 2. That Ordinanceⁿ No. 5252 (New Series) of the ordinances of The City of San Diego, adopted July 1, 1952, and entitled, "An Ordinance incorporating a portion of Lots 72 and 78, Rancho Mission of San Diego, Lots 1, 2, 3, and 4, Block 21, and Lot 6, Block 10, Rosedale and Lots 7, 8, 9, 10, 23 and 24 of The Highlands, in The City of San Diego, California, into R-1 zone, as defined by section 101.0405 of the San Diego Municipal Code.", and Ordinance No. 7015 (New Series) of the ordinances of said City, adopted May 24, 1956, and entitled, "An Interim Ordinance establishing regulations governing the use of lands northerly of Montgomery Field in The City of San Diego and repealing all ordinances insofar as they conflict herewith.", be, and they are hereby repealed insofar as they conflict herewith.

Section 3. This ordinance shall take effect and be in force on the thirty-first day from and after its passage.

Presented by _____

APPROVED as
to form by J. F. DuPaul, City Attorney,

By *Celena M. Lues*
Deputy City Attorney.

I HEREBY CERTIFY that the money required for the appropriation made and/or indebtedness and/or obligation incurred by reason of the provisions of the foregoing ordinance is in the Treasury, and that it is otherwise unencumbered.

Dated

Auditor and Comptroller of The City of San Diego, California

By Deputy.

Passed and adopted by the Council of the City of San Diego, California, this 26th day of

July, 1956, by the following vote, to-wit:

YEAS—Councilmen: Burgener, Williams, Schneider, Kerrigan, Curran, Evenson

NAYS—Council men None

ABSENT—Council -- Mayor Dail

Charles Dail
Mayor of The City of San Diego, California

FRED W. SICK
City Clerk of The City of San Diego, California



By *Helen M. Willig* Deputy.

I HEREBY CERTIFY that the foregoing ordinance was not finally passed until six calendar days had elapsed between the day of its introduction and the day of its final passage, to-wit, on the 19th day of July, 1956, and on the 26th day of July, 1956.

~~I FURTHER CERTIFY that said ordinance was read in full prior to its final passage:~~

I FURTHER CERTIFY that the reading of said ordinance in full prior to its final passage was dispensed with by a vote of not less than four members of the Council, and that there was available for the consideration of each member of the Council prior to the day of its final passage a written or printed copy of said ordinance.

FRED W. SICK
City Clerk of The City of San Diego, California



By *Helen M. Willig* Deputy.

I HEREBY CERTIFY that the foregoing ordinance was passed on the day of its introduction, to-wit, on the day of, 195....., said ordinance being of the kind and character authorized for passage on its introduction by Section 16 of the Charter.

I FURTHER CERTIFY that the final reading of said ordinance was in full.

I FURTHER CERTIFY that the reading of said ordinance in full was dispensed with by a vote of not less than four members of the Council, and that there was available for the consideration of each member of the Council prior to the day of its passage a written or printed copy of said ordinance.

.....
City Clerk of The City of San Diego, California



By Deputy.

L.M.W.

538008

DOCUMENT No.....

Date..... JUL 17 1956

OFFICE OF THE CITY CLERK
SAN DIEGO, CALIFORNIA

7077

ORDINANCE No.

Incorporating portions of The
.....
Highlands and Rosedale into
.....
Zone M-1A ; repealing con-
flicting Ordinances.....
.....

INTRODUCED

JUL 19 1956

Moved by..... B

Seconded by..... K

ADOPTED BY COUNCIL

JUL 26 1956

Moved by..... B

Seconded by..... K

GOES INTO EFFECT

Recorded on Film Roll
No..... 116 222

01054

Affidavit of Publication

Affidavit of Publication of

STATE OF CALIFORNIA,
COUNTY OF SAN DIEGO,
CITY OF SAN DIEGO.

SS.

29.48

ORDINANCE NO. 7077 (NEW SERIES)

AN ORDINANCE INCORPORATING PORTIONS OF THE HIGHLANDS AND ROSEDALE IN THE CITY OF SAN DIEGO, CALIFORNIA, INTO M-1A ZONE AS DEFINED BY SECTION 101.0412.1 OF THE SAN DIEGO MUNICIPAL CODE AND REPEALING ORDINANCE NO. 5252 (NEW SERIES), ADOPTED JULY 1, 1951 AND ORDINANCE NO. 7015 (NEW SERIES), ADOPTED MAY 24, 1956, IN SO FAR AS THE SAME CONFLICT HEREWITH.

WHEREAS, pursuant to section 101.0206 of the San Diego Municipal Code, the City Planning Commission fixed and determined a time and place for a public hearing upon a proposed rezoning of a portion of the Highlands and a portion of Rosedale in The City of San Diego, California, as indicated on Planning Commission Zone Map Drawing No. B-722, attached to Planning Commission communication on file in the office of the City Clerk as Document No. 537411, filed July 3, 1956; and

WHEREAS, after due notice duly and regularly given, hearings were duly held and all persons interested were given an opportunity to appear and be heard before said Planning Commission; and

WHEREAS, the City Planning Commission by a vote of 6 to 0 filed a recommendation with the Council of said City, as contained in Document No. 537411, dated July 3, 1956, recommending that portions of The Highlands and Rosedale in The City of San Diego, California, as indicated on Zone Map Drawing No. B-722.1 be incorporated into M-1A zone, as such zone is described in section 101.0412.1 of the San Diego Municipal Code; and

WHEREAS, said Council, after public hearing, is of the opinion that the best interest of the people of The City of San Diego will be subserved by adopting the recommendation;

NOW, THEREFORE,

BE IT ORDAINED, by the Council of The City of San Diego, as follows:

Section 1. That all that territory situated in The City of San Diego, California, within the boundaries of the district designated "M-1A" on that certain zone map No. B-722.1, filed in the office of the City Clerk under Document No. 537411, be, and the same is hereby incorporated into M-1A zone, as defined by section 101.0412.1 of the San Diego Municipal Code.

Section 2. That Ordinance No. 5252 (New Series) of the ordinances of The City of San Diego, adopted July 1, 1952, and entitled, "An Ordinance incorporating a portion of Lots 72 and 78, Rancho Mission of San Diego, Lots 1, 2, 3, and 4, Block 21, and Lot 6, Block 10, Rosedale and Lots 7, 8, 9, 10, 23 and 24 of The Highlands, in The City of San Diego, California, into R-1 zone, as defined by section 101.0405 of the San Diego Municipal Code," and Ordinance No. 7015 (New Series) of the ordinances of said City, adopted May 24, 1956, and entitled, "An Interim Ordinance establishing regulations governing the use of lands north of Montgomery Field in The City of San Diego and repealing all ordinances insofar as they conflict herewith," be, and they are hereby repealed insofar as they conflict herewith.

Section 3. This ordinance shall take effect and be in force on the thirty-first day from and after its passage.

Passed and adopted by the Council of the City of San Diego, California, this 28th day of July, 1956, by the following vote, to-wit:

YEAS—Councilmen: Burgener, Williams, Schneider, Kerrigan, Curran, Elvanson.

NAYS—Councilmen: None.

ABSENT—Mayor Dall.

CHARLES C. DALL,

Mayor of The City

of San Diego, California.

FRED W. SICK,

City Clerk of The City

(Seal) of San Diego, California.

By HELEN M. WILLIG, Deputy.

I HEREBY CERTIFY that the foregoing ordinance was not finally passed until six calendar days had elapsed between the day of its introduction and the day of its final passage, to-wit, on the 19th day of July, 1956, and on the 28th day of July, 1956.

I FURTHER CERTIFY that the reading of said ordinance in full prior to its final passage was dispensed with by a vote of not less than four members of the Council, and that there was available for the consideration of each member of the Council prior to the day of its final passage a written or printed copy of said ordinance.

FRED W. SICK,

City Clerk of The City

(SEAL) of San Diego, California.

By HELEN M. WILLIG,

Deputy.

In the matter of the publication of ORDINANCE NO 7077 (NEW SERIES), ZONING - HIGHLANDS AND

ROSEDALE

JAMES M BROWN

JAMES M BROWN, being duly sworn, deposes and says: That he is a resident of the County of San Diego, State of California, over twenty-one years of age, and not interested as a party or otherwise in the above-named matter.

That he is the principal clerk of the printers of The San Diego Union, a newspaper published daily in the City of San Diego, County of San Diego, State of California, and of general circulation in said City; that as such principal clerk he has charge of all the advertisements published in said newspaper; that the said ORDINANCE

of which the annexed clipping is a copy, has been published in said newspaper for the period of ONE (1)

days, to-wit: upon the 4th

day of AUGUST, 19 56, and upon the

 days of ,

19 , and that said publication was made in the said newspaper proper, and not in a supplement thereof.

James M Brown
Subscribed and sworn to before me, this 13th day of August, A.D. 19 56.

FRED W. SICK
City Clerk of the City of San Diego, California
(Seal) By *Evelyn R. Worrell* Deputy.

DOCUMENT NO. 539282

Filed AUG 13 1956

City Clerk.

By Deputy.

Affidavit of Publication
OF

.....
.....
.....
.....
.....
.....
.....
.....

ORDINANCE NO. 7078
(New Series)

AN ORDINANCE OF THE CITY OF SAN DIEGO, CALIFORNIA,
SETTING ASIDE AND DEDICATING PORTIONS OF LOTS 15,
and 17, in BLOCK 18, SWAN'S ADDITION, IN SAID CITY,
AS AND FOR A PUBLIC STREET, AND NAMING THE SAME
HOME AVENUE.

BE IT ORDAINED, by the Council of The City of San Diego, as follows:

Section 1. That the hereinafter described property, Lots 15 and 17, in Block 18, Swan's Addition, in The City of San Diego, County of San Diego, State of California, according to Map thereof No. 947, filed in the Office of the County Recorder of said San Diego County, May 1, 1905, heretofore granted to The City of San Diego by deed dated July 3, 1956, executed by Walter M. McKellar and Lauralee McKellar, be, and the same is hereby set aside and dedicated as and for a public street in said City, and the same is hereby named HOME AVENUE.

Section 2. This ordinance shall take effect and be in force on the thirty-first day from and after its passage.

Presented by _____ Recommended by _____
City Engineer For City Planning
Commission

APPROVED as to form by J. F. DuPaul, City Attorney Recommended by _____
City Manager

By Alan M. Limestone Recommended by _____
Deputy City Attorney For City Fire
Department

7/9/56 aln

I HEREBY CERTIFY that the money required for the appropriation made and/or indebtedness and/or obligation incurred by reason of the provisions of the foregoing ordinance is in the Treasury, and that it is otherwise unencumbered.

Dated _____

Auditor and Comptroller of The City of San Diego, California

By _____ Deputy.

Passed and adopted by the Council of the City of San Diego, California, this 26th day of July, 1956, by the following vote, to-wit:

YEAS—Councilmen: Burgener, Williams, Schneider, Kerrigan, Curran, Evenson

NAYS—Councilmen None

ABSENT—Council — Mayor Dail

Charles Dail
Mayor of The City of San Diego, California

FRED W. SICK
City Clerk of The City of San Diego, California



By *Helen M. Willig* Deputy.

I HEREBY CERTIFY that the foregoing ordinance was not finally passed until six calendar days had elapsed between the day of its introduction and the day of its final passage, to-wit, on the 19th day of July, 1956, and on the 26th day of July, 1956.

~~I FURTHER CERTIFY that said ordinance was read in full prior to its final passage.~~

I FURTHER CERTIFY that the reading of said ordinance in full prior to its final passage was dispensed with by a vote of not less than four members of the Council, and that there was available for the consideration of each member of the Council prior to the day of its final passage a written or printed copy of said ordinance.

FRED W. SICK
City Clerk of The City of San Diego, California



By *Helen M. Willig* Deputy.

I HEREBY CERTIFY that the foregoing ordinance was passed on the day of its introduction, to-wit, on the _____ day of _____, 195____, said ordinance being of the kind and character authorized for passage on its introduction by Section 16 of the Charter.

I FURTHER CERTIFY that the final reading of said ordinance was in full.

I FURTHER CERTIFY that the reading of said ordinance in full was dispensed with by a vote of not less than four members of the Council, and that there was available for the consideration of each member of the Council prior to the day of its passage a written or printed copy of said ordinance.

City Clerk of The City of San Diego, California



By _____ Deputy.

A. R. W.

537956

DOCUMENT No.

JUL 16 1956

Date

OFFICE OF THE CITY CLERK
SAN DIEGO, CALIFORNIA

7078

ORDINANCE No.

Setting Aside &
Dedicating Land
in Swain's Add.
for Nursing Home
Use.

INTRODUCED

JUL 19 1956

Moved by B

Seconded by W

ADOPTED BY COUNCIL

JUL 26 1956

Moved by C

Seconded by S

GOES INTO EFFECT

Recorded on Film Roll

No. 116 223

01060

Affidavit of Publication

Affidavit of Publication of

STATE OF CALIFORNIA,
COUNTY OF SAN DIEGO,
CITY OF SAN DIEGO.

15.72

SS.

In the matter of the publication of ORDINANCE NO.
7078 (NEW SERIES). DEDICATING LAND * HOME AVE

JAMES M BROWN
~~JAMES M BROWN~~, being duly sworn, deposes and says: That
he is a resident of the County of San Diego, State of
California, over twenty-one years of age, and not interested
as a party or otherwise in the above-named matter.

That he is the principal clerk of the printers of The
San Diego Union, a newspaper published daily in the City
of San Diego, County of San Diego, State of California,
and of general circulation in said City; that as such principal
clerk he has charge of all the advertisements published
in said newspaper; that the said ORDINANCE

of which the annexed clipping is a copy, has been published
in said newspaper for the period of ONE (1)
days to-wit: upon the 4th

days of AUGUST, 1956, and upon the

 days of ,
19 , and that said publication was made in the said
newspaper proper, and not in a supplement thereof.

James M Brown
Subscribed and sworn to before me, this 13th
day of August, A.D. 1956.

FRED W. SICK
City Clerk of the City of San Diego, California
(Seal) By *Ernest L. Worrell*
Deputy.

ORDINANCE NO. 7078
(NEW SERIES)

AN ORDINANCE OF THE CITY OF SAN DIEGO, CALIFORNIA, SETTING ASIDE AND DEDICATING PORTIONS OF LOTS 15, AND 17, IN BLOCK 18, SWAN'S ADDITION, IN SAID CITY, AS AND FOR A PUBLIC STREET, AND NAMING THE SAME HOME AVENUE.

BE IT ORDAINED, by the Council of The City of San Diego, as follows:
Section 1. That the hereinafter described property, Lots 15 and 17, in Block 18, Swan's Addition, in The City of San Diego, County of San Diego, State of California, according to Map thereof No. 947, filed in the Office of the County Recorder of said San Diego County, May 1, 1905, heretofore granted to The City of San Diego by deed dated July 3, 1956, executed by Walter M. McKellar and Laurise McKellar, be, and the same, is hereby set aside, and dedicated as and for a public street in said City, and the same is hereby named HOME AVENUE.

Section 2. This ordinance shall take effect and be in force on the thirty-first day from and after its passage.

Passed and adopted by the Council of the City of San Diego, California, this 26th day of July, 1956, by the following vote, to-wit:
YEAS—Councilmen: Burgener, Williams, Schneider, Kerrigan, Curran, Eivenson.
NAYS—Councilmen: None
ABSENT—Mayor Dail.
CHARLES C. DAIL,
Mayor of The City of San Diego, California.
FRED W. SICK,
(SEAL) City Clerk of The City of San Diego, California.
By HELEN M. WILLIG, Deputy.

I HEREBY CERTIFY that the foregoing ordinance was not finally passed until six calendar days had elapsed between the day of its introduction and the day of its final passage, to-wit, on the 19th day of July, 1956, and on the 26th day of July, 1956.

I FURTHER CERTIFY that the reading of said ordinance in full prior to its final passage was dispensed with by a vote of not less than four members of the Council, and that there was available for the consideration of each member of the Council prior to the day of its final passage a written or printed copy of said ordinance.

FRED W. SICK,
(SEAL) City Clerk of The City of San Diego, California.
By HELEN M. WILLIG, Deputy.

8/4

DOCUMENT NO. 539280

Filed AUG 13 1956

City Clerk.

By Deputy.

Affidavit of Publication

OF

.....
.....
.....
.....
.....
.....
.....
.....
.....
.....

ORDINANCE NO. 7075
(New Series)

AN ORDINANCE APPROPRIATING THE SUM OF \$3,500.00 OUT OF THE UNAPPROPRIATED BALANCE FUND OF THE CITY OF SAN DIEGO, FOR THE PURPOSE OF PROVIDING FUNDS FOR PAYMENT FOR SERVICES OF FRED F. FRIEND, CONSULTING HYDRAULIC ENGINEER.


BE IT ORDAINED, By the Council of The City of San Diego, as follows:

Section 1. That the sum of Three Thousand Five Hundred Dollars (\$3,500.00), or so much thereof as may be necessary, be, and the same is hereby set aside and appropriated out of the Unappropriated Balance Fund of The City of San Diego, for the purpose only and exclusively of providing funds for payment of the services of Fred F. Friend, Consulting Hydraulic Engineer, in considering a study of flood control of the San Diego River, from Morena Boulevard to a point near Zion Avenue, in Grantville, in the City of San Diego, California.

Section 2. This ordinance shall take effect and be in force on the thirty-first day from and after its passage.

Presented by _____

Approved as
to form by J. F. DuPAUL, City Attorney,

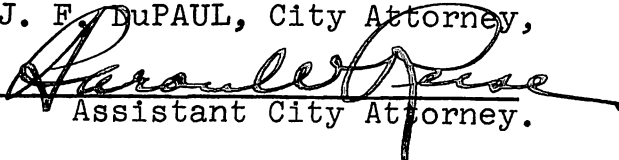By 
Assistant City Attorney.

I HEREBY CERTIFY that the money required for the appropriation made and/or indebtedness and/or obligation incurred by reason of the provisions of the foregoing ordinance is in the Treasury, and that it is otherwise unencumbered.

Dated July 26, 1956

John E. Zwick
Auditor and Comptroller of The City of San Diego, California

By Leo Gerwig Deputy.

Passed and adopted by the Council of the City of San Diego, California, this 26th day of July, 1956, by the following vote, to-wit:

YEAS—Councilmen: Burgener, Williams, Schneider, Kerrigan, Curran, Evenson

NAYS—Council men None

ABSENT—Council — Mayor Dail

Charles Dail
Mayor of The City of San Diego, California

FRED W. SICK
City Clerk of The City of San Diego, California

By Helen M. Willig Deputy.



I HEREBY CERTIFY that the foregoing ordinance was not finally passed until six calendar days had elapsed between the day of its introduction and the day of its final passage, to-wit, on the _____ day of _____, 195____, and on the _____ day of _____, 195____.

I FURTHER CERTIFY that said ordinance was read in full prior to its final passage.

I FURTHER CERTIFY that the reading of said ordinance in full prior to its final passage was dispensed with by a vote of not less than four members of the Council, and that there was available for the consideration of each member of the Council prior to the day of its final passage a written or printed copy of said ordinance.

City Clerk of The City of San Diego, California

By _____ Deputy.



I HEREBY CERTIFY that the foregoing ordinance was passed on the day of its introduction, to-wit, on the 26th day of July, 1956 said ordinance being of the kind and character authorized for passage on its introduction by Section 16 of the Charter.

~~I FURTHER CERTIFY that the final reading of said ordinance was in full.~~

I FURTHER CERTIFY that the reading of said ordinance in full was dispensed with by a vote of not less than four members of the Council, and that there was available for the consideration of each member of the Council prior to the day of its passage a written or printed copy of said ordinance.

FRED W. SICK
City Clerk of The City of San Diego, California

By Helen M. Willig Deputy.



FORM 1255

1956 JUL 26 6 53 PM

01067

A. M. W.

DOCUMENT No. 538866

Date AUG - 2 1956

OFFICE OF THE CITY CLERK
SAN DIEGO, CALIFORNIA

ORDINANCE No. 7079

.....
.....
.....
.....

INTRODUCED

JUL 26 1956

Moved by S

Seconded by C

ADOPTED BY COUNCIL

JUL 26 1956

Moved by S

Seconded by C

GOES INTO EFFECT

Recorded on Film R 116 224
No.

01065

ORDINANCE NO. 7080
(New Series)

AN ORDINANCE APPROPRIATING THE SUM OF \$3,500.00 OUT OF THE UNAPPROPRIATED BALANCE FUND OF THE CITY OF SAN DIEGO FOR THE PURPOSE OF PROVIDING FUNDS FOR EXPENSES IN CONJUNCTION WITH RECRUITMENT OF CITY EMPLOYEES.

BE IT ORDAINED, By the Council of The City of San Diego, as follows:

Section 1. That the sum of Three Thousand Five Hundred Dollars (\$3,500.00), or so much thereof as may be necessary, be, and the same is hereby appropriated and set aside from the Unappropriated Balance Fund of The City of San Diego for the purpose, only and exclusively, of providing funds for expenses in conjunction with recruitment of City employees.

Section 2. This ordinance shall take effect and be in force on the thirty-first day from and after its passage.

Presented by *D. H. Campbell*

Approved as
to form by J. F. DUPAUL, City Attorney,

By *Frank Reese*
Assistant City Attorney.

I HEREBY CERTIFY that the money required for the appropriation made and/or indebtedness and/or obligation incurred by reason of the provisions of the foregoing ordinance is in the Treasury, and that it is otherwise unencumbered.

Dated July 24, 1956

James J. Zuilke
Auditor and Comptroller of The City of San Diego, California

By R. Gerwig Deputy.

Passed and adopted by the Council of the City of San Diego, California, this 26th day of July, 1956, by the following vote, to-wit:

YEAS—Councilmen: Burgener, Williams, Schneider, Kerrigan, Curran, Evenson

NAYS—Council men None

ABSENT—Council -- Mayor Dail

Charles Dail
Mayor of The City of San Diego, California

FRED W. SICK

City Clerk of The City of San Diego, California

By Helen M. Willig Deputy.



I HEREBY CERTIFY that the foregoing ordinance was not finally passed until six calendar days had elapsed between the day of its introduction and the day of its final passage, to-wit, on the _____ day of _____, 195____, and on the _____ day of _____, 195____.

I FURTHER CERTIFY that said ordinance was read in full prior to its final passage.

I FURTHER CERTIFY that the reading of said ordinance in full prior to its final passage was dispensed with by a vote of not less than four members of the Council, and that there was available for the consideration of each member of the Council prior to the day of its final passage a written or printed copy of said ordinance.

City Clerk of The City of San Diego, California

By _____ Deputy.



I HEREBY CERTIFY that the foregoing ordinance was passed on the day of its introduction, to-wit, on the 26th day of July, 1956, said ordinance being of the kind and character authorized for passage on its introduction by Section 16 of the Charter.

~~I FURTHER CERTIFY that the final reading of said ordinance was in full.~~

I FURTHER CERTIFY that the reading of said ordinance in full was dispensed with by a vote of not less than four members of the Council, and that there was available for the consideration of each member of the Council prior to the day of its passage a written or printed copy of said ordinance.

FRED W. SICK
City Clerk of The City of San Diego, California

By Helen M. Willig Deputy.



FORM 1255

01070

A.M. 1/2

538416

DOCUMENT No.....

JUL 25 1956

Date.....

OFFICE OF THE CITY CLERK
SAN DIEGO, CALIFORNIA

7080

ORDINANCE No.

Appr. \$3,500.00 fr. Unappr.

Bal. Fd. for expenses in
conjunction with Recruiting
of City Employees.

INTRODUCED

JUL 26 1956

Moved by S

Seconded by A

ADOPTED BY COUNCIL

JUL 26 1956

Moved by S

Seconded by A

GOES INTO EFFECT

Recorded on Film Roll

No. 116 225

San Diego, California

JUL 25 10 26 AM 1956

City of San Diego

01068

ORDINANCE NO. 7031
(New Series)

AN ORDINANCE APPROPRIATING THE SUM OF \$2,000.00 OUT OF THE UNAPPROPRIATED BALANCE FUND OF THE CITY OF SAN DIEGO FOR THE PURPOSE OF PAYING THE CITY'S SHARE OF THE COSTS OF DISPLAYS AND TOUR OF SOUTHERN CALIFORNIA INDUSTRIAL DEVELOPMENT PROGRAM TO THE SAN DIEGO CHAMBER OF COMMERCE.

BE IT ORDAINED, By the Council of The City of San Diego, as follows:

Section 1. That the sum of Two Thousand Dollars (\$2000.00), or so much thereof as may be necessary, be, and the same is hereby set aside and appropriated out of the Unappropriated Balance Fund of The City of San Diego for the purpose only and exclusively of providing funds for payment to the San Diego Chamber of Commerce of the City's portion of the costs of displays and tour of eastern states in connection with the Southern California Industrial Development Program.

Section 2. This ordinance shall take effect and be in force on the thirty-first day from and after its passage.

Presented by _____

Approved as
to form by J. E. DuPAUL, City Attorney

By 
Assistant City Attorney

I HEREBY CERTIFY that the money required for the appropriation made and/or indebtedness and/or obligation incurred by reason of the provisions of the foregoing ordinance is in the Treasury, and that it is otherwise unencumbered.

Dated July 26, 1956

John C. Zuelken
Auditor and Comptroller of The City of San Diego, California

By R. Gerwig Deputy.

Passed and adopted by the Council of the City of San Diego, California, this 26th day of July, 1956, by the following vote, to-wit:

YEAS—Councilmen: Burgener, Williams, Schneider, Kerrigan, Curran, Evenson

NAYS—Councilmen None

ABSENT—Council -- Mayor Dail

Charles Dail
Mayor of The City of San Diego, California

FRED W. SICK

City Clerk of The City of San Diego, California



By Helen M. Willig Deputy.

I HEREBY CERTIFY that the foregoing ordinance was not finally passed until six calendar days had elapsed between the day of its introduction and the day of its final passage, to-wit, on the _____ day of _____, 195____, and on the _____ day of _____, 195____.

I FURTHER CERTIFY that said ordinance was read in full prior to its final passage.

I FURTHER CERTIFY that the reading of said ordinance in full prior to its final passage was dispensed with by a vote of not less than four members of the Council, and that there was available for the consideration of each member of the Council prior to the day of its final passage a written or printed copy of said ordinance.

City Clerk of The City of San Diego, California



By _____ Deputy.

I HEREBY CERTIFY that the foregoing ordinance was passed on the day of its introduction, to-wit, 26th day of July, 1956, said ordinance being of the kind and character authorized for passage on its introduction by Section 16 of the Charter.

~~I FURTHER CERTIFY that the final reading of said ordinance was in full.~~

I FURTHER CERTIFY that the reading of said ordinance in full was dispensed with by a vote of not less than four members of the Council, and that there was available for the consideration of each member of the Council prior to the day of its passage a written or printed copy of said ordinance.

FRED W. SICK

City Clerk of The City of San Diego, California

VERIFIED 10/21/56

0001 1712 6 9317



By Helen M. Willig Deputy.

FORM 1255

3021 81 1110

DOCUMENT No. 538867

Date AUG - 2 1956

OFFICE OF THE CITY CLERK
SAN DIEGO, CALIFORNIA

ORDINANCE No. 7081

.....
.....
.....
.....

INTRODUCED

..... JUL 26 1956

Moved by

Seconded by

ADOPTED BY COUNCIL

..... JUL 26 1956

Moved by

Seconded by

GOES INTO EFFECT

Recorded on Film Roll
No. 116 226

01071

ORDINANCE NO. 7032
(New Series)

AN ORDINANCE CREATING THE POSITION OF CHIEF DEPUTY CITY ATTORNEY IN THE UNCLASSIFIED SERVICE OF THE CITY OF SAN DIEGO AND ESTABLISHING A SCHEDULE OF COMPENSATION THEREFOR.

BE IT ORDAINED, by the Council of The City of San Diego, as follows:

Section 1. There is hereby created and established, in the unclassified service of the City of San Diego, the classification of Chief Deputy City Attorney. The City Attorney may designate one of his deputies to serve as Chief Deputy City Attorney.

Section 2. As a schedule of compensation for the employee occupying the position created in Section 1 hereof, the following standard rate number of the Table of Standard Rates of Pay established and adopted by Ordinance No. 7017 (NS) of the ordinances of said City, is hereby adopted.

	Standard Rate Number
Chief Deputy City Attorney	37

Section 3. The appointing authority shall designate the range step within the standard rate number attached to said position, as provided in Section 4 of Ordinance No. 7017 (NS) of the ordinances of said City.

Section 4. This ordinance shall take effect and be in force on the thirty-first day from and after its passage.

Presented by _____

APPROVED as
to form by J. F. DuPAUL, City Attorney

By 
Assistant City Attorney

I HEREBY CERTIFY that the money required for the appropriation made and/or indebtedness and/or obligation incurred by reason of the provisions of the foregoing ordinance is in the Treasury, and that it is otherwise unencumbered.

Dated

Auditor and Comptroller of The City of San Diego, California

By Deputy.

Passed and adopted by the Council of the City of San Diego, California, this 31st day of July, 1956, by the following vote, to-wit:

YEAS—Councilmen: Burgener, Williams, Schneider, Kerrigan, ~~Carran~~, Evenson, Mayor Dail

NAYS—Council men Curran

ABSENT—Council men None

Charles Dail

Mayor of The City of San Diego, California

FRED W. SICK

City Clerk of The City of San Diego, California



By *Helen M. Willig* Deputy.

I HEREBY CERTIFY that the foregoing ordinance was not finally passed until six calendar days had elapsed between the day of its introduction and the day of its final passage, to-wit, on the 24th day of July, 1956, and on the 31st day of July, 1956.

~~I FURTHER CERTIFY that said ordinance was read in full prior to its final passage.~~

I FURTHER CERTIFY that the reading of said ordinance in full prior to its final passage was dispensed with by a vote of not less than four members of the Council, and that there was available for the consideration of each member of the Council prior to the day of its final passage a written or printed copy of said ordinance.

FRED W. SICK

City Clerk of The City of San Diego, California



By *Helen M. Willig* Deputy.

I HEREBY CERTIFY that the foregoing ordinance was passed on the day of its introduction, to-wit, on the day of 195....., said ordinance being of the kind and character authorized for passage on its introduction by Section 16 of the Charter.

I FURTHER CERTIFY that the final reading of said ordinance was in full.

I FURTHER CERTIFY that the reading of said ordinance in full was dispensed with by a vote of not less than four members of the Council, and that there was available for the consideration of each member of the Council prior to the day of its passage a written or printed copy of said ordinance.

VERIFIED AND CORRECTED

City Clerk of The City of San Diego, California



001 14 22 7 28 1956

By Deputy.

DOCUMENT No. 538313

JUL 23 1956

Date

OFFICE OF THE CITY CLERK
SAN DIEGO, CALIFORNIA

7032

ORDINANCE No.

Creating position of Chief
Deputy City Attorney and
setting rate of compensation
therefor.

INTRODUCED

JUL 24 1956

Moved by K

Seconded by B

ADOPTED BY COUNCIL

JUL 31 1956

Moved by J

Seconded by K

GOES INTO EFFECT

Recorded on Film Roll
No. 116 291

01074

Affidavit of Publication

Affidavit of Publication of

STATE OF CALIFORNIA,
 COUNTY OF SAN DIEGO,
 CITY OF SAN DIEGO.

SS. # 17.69

In the matter of the publication of ORDINANCE NO. 7082 (NEW SERIES). CHIEF DEPUTY CITY ATTORNEY

JAMES M BROWN

~~XIXIX Depon~~, being duly sworn, deposes and says: That he is a resident of the County of San Diego, State of California, over twenty-one years of age, and not interested as a party or otherwise in the above-named matter.

That he is the principal clerk of the printers of The San Diego Union, a newspaper published daily in the City of San Diego, County of San Diego, State of California, and of general circulation in said City; that as such principal clerk he has charge of all the advertisements published in said newspaper; that the said ORDINANCE

of which the annexed clipping is a copy, has been published in said newspaper for the period of ONE (1)

days to-wit: upon the 9th

day of AUGUST, 1956, and upon the

_____ days of _____, 19____, and that said publication was made in the said newspaper proper, and not in a supplement thereof.

James M Brown
 Subscribed and sworn to before me, this 13th day of August, A.D. 1956

FRED W. SICK

City Clerk of the City of San Diego, California

(Seal)

By *Evelyn L. Wood*
 Deputy.

ORDINANCE NO. 7082
 (NEW SERIES)

AN ORDINANCE CREATING THE POSITION OF CHIEF DEPUTY CITY ATTORNEY IN THE UNCLASSIFIED SERVICE OF THE CITY OF SAN DIEGO AND ESTABLISHING A SCHEDULE OF COMPENSATION THEREFOR.

BE IT ORDAINED, by the Council of The City of San Diego, as follows:

Section 1. There is hereby created and established, in the unclassified service of the City of San Diego, the position of Chief Deputy City Attorney. The City Attorney may designate one of his deputies to serve as Chief Deputy City Attorney.

Section 2. As a schedule of compensation for the employee occupying the position created in Section 1 hereof, the following standard rate number of the Table of Standard Rates of Pay established and adopted by Ordinance No. 7017 (NS) of the ordinances of said City, is hereby adopted.

Standard Rate Number	Rate
Chief Deputy City Attorney	37

Section 3. The appointing authority shall designate the range step within the standard rate number attached to said position, as provided in Section 4 of Ordinance No. 7017 (NS) of the ordinances of said City.

Section 4. This ordinance shall take effect and be in force on the thirty-first day from and after its passage.

Passed and adopted by the Council of the City of San Diego, California, this 31st day of July, 1956, by the following vote, to-wit:

YEAS—Councilmen: Burgener, Williams, Schneider, Kerrigan, Evenson, Mayor Dall.

NAYS—Councilman: Curran.

ABSENT—Councilmen: None.

CHARLES C. DALL,
 Mayor of The City of San Diego, California.

FRED W. SICK,
 City Clerk of The City of San Diego, California.

By HELEN M. WILLIG, Deputy.

I HEREBY CERTIFY that the foregoing ordinance was not finally passed until six calendar days had elapsed between the day of its introduction and the day of its final passage, to-wit, on the 24th day of July, 1956, and on the 31st day of July, 1956.

I FURTHER CERTIFY that the reading of said ordinance in full prior to its final passage was dispensed with by a vote of not less than four members of the Council, and that there was available for the consideration of each member of the Council prior to the day of its final passage a written or printed copy of said ordinance.

FRED W. SICK,
 City Clerk of The City of San Diego, California.

By HELEN M. WILLIG,
 Deputy.

8/3

DOCUMENT NO. 539294

Filed AUG 13 1956

City Clerk.

By _____
Deputy.

Affidavit of Publication
OF

ORDINANCE NO. 7080
(New Series)

AN ORDINANCE APPROPRIATING THE SUM OF \$23,377.00
OUT OF THE UNAPPROPRIATED BALANCE FUND AND
TRANSFERRING SAME TO THE BUILDING INSPECTION
DEPARTMENT FUND.

BE IT ORDAINED, By the Council of The City of San Diego,
as follows:

Section 1. That the sum of Twenty-three Thousand Three
Hundred Seventy-seven Dollars (\$23,377.00) be, and the same
is hereby set aside and appropriated out of the Unappropriated
Balance Fund of The City of San Diego and transferred to the
Building Inspection Department Fund as follows:

To Personal Services Account -----\$20,285.00

To Non-Personal Expense Account -----\$ 3,092.00

Section 2. This ordinance shall take effect and be in
force on the thirty-first day from and after its passage.

Presented by

O. W. Campbell

Approved as

to form by J. E. DuPAUL, City Attorney

By

Harold Reese
Assistant City Attorney

I HEREBY CERTIFY that the money required for the appropriation made and/or indebtedness and/or obligation incurred by reason of the provisions of the foregoing ordinance is in the Treasury, and that it is otherwise unencumbered.

Dated July 31, 1956

Mr. Zwick
Auditor and Comptroller of The City of San Diego, California

By Regerwig Deputy.

Passed and adopted by the Council of the City of San Diego, California, this 31st day of

July, 1956, by the following vote, to-wit:

YEAS—Councilmen: Burgener, Williams, Schneider, Kerrigan,
Curran, Evenson, Mayor Dail

NAYS—Council men: None

ABSENT—Council men: None

Shaw Dail
Mayor of The City of San Diego, California

FRED W. SICK
City Clerk of The City of San Diego, California



By Helen M. Millig Deputy.

I HEREBY CERTIFY that the foregoing ordinance was not finally passed until six calendar days had elapsed between the day of its introduction and the day of its final passage, to-wit, on the day of 195, and on the day of 195.

I FURTHER CERTIFY that said ordinance was read in full prior to its final passage.

I FURTHER CERTIFY that the reading of said ordinance in full prior to its final passage was dispensed with by a vote of not less than four members of the Council, and that there was available for the consideration of each member of the Council prior to the day of its final passage a written or printed copy of said ordinance.

City Clerk of The City of San Diego, California



By _____ Deputy.

I HEREBY CERTIFY that the foregoing ordinance was passed on the day of its introduction, to-wit, on the 31st day of July, 1956, ^{XX}195, said ordinance being of the kind and character authorized for passage on its introduction by Section 16 of the Charter.

~~I FURTHER CERTIFY that the final reading of said ordinance was in full.~~

I FURTHER CERTIFY that the reading of said ordinance in full was dispensed with by a vote of not less than four members of the Council, and that there was available for the consideration of each member of the Council prior to the day of its passage a written or printed copy of said ordinance.

FRED W. SICK
City Clerk of The City of San Diego, California

By Helen M. Millig Deputy.



DOCUMENT No. 538635

Date July 30, 1956

OFFICE OF THE CITY CLERK
SAN DIEGO, CALIFORNIA

ORDINANCE No. 7083

Appr. \$23,377.00 out of the

Unappropriated Balance Fund;

transferring the same to the

Building Inspection Department Fund

INTRODUCED

July 31, 1956

Moved by S

Seconded by K

ADOPTED BY COUNCIL

July 31, 1956

Moved by S

Seconded by K

GOES INTO EFFECT

Recorded on Film Roll 116 292

No.

01079

ORDINANCE NO. 703
(New Series)

AN ORDINANCE APPROPRIATING THE SUM OF \$7,200.00
OUT OF THE CAPITAL OUTLAY FUND OF THE CITY OF
SAN DIEGO FOR THE PURPOSE OF PROVIDING FUNDS
FOR CONSTRUCTION OF AN ADDITION TO THE SHUFFLE-
BOARD CLUB BUILDING IN BALBOA PARK.

BE IT ORDAINED, By the Council of The City of San
Diego, as follows:

Section 1. That the sum of Seven Thousand Two Hundred
Dollars (\$7,200.00), or so much thereof as may be necessary,
be, and the same is hereby set aside and appropriated out
of the Capital Outlay Fund of The City of San Diego for the
purpose only and exclusively of providing funds for the
construction of an addition to the shuffleboard club build-
ing in Balboa Park, in the City of San Diego, California.

Section 2. This ordinance shall take effect and be in
force on the thirty-first day from and after its passage.

Presented by O. W. Campbell *et al.*

Approved as
to form by J. F. DuPAUL, City Attorney,

By Robert T. Rogers
Deputy City Attorney.

I HEREBY CERTIFY that the money required for the appropriation made and/or indebtedness and/or obligation incurred by reason of the provisions of the foregoing ordinance is in the Treasury, and that it is otherwise unencumbered.

Dated July 26, 1956

John S. Zuelken
Auditor and Comptroller of The City of San Diego, California

By R. Gerwig Deputy.

Passed and adopted by the Council of the City of San Diego, California, this 31st day of July, 1956, by the following vote, to-wit:

YEAS—Councilmen: Burgener, Williams, Schneider, Kerrigan, Curran, Evenson,
Mayor Dail

NAYS—Council men None

ABSENT—Council men None

Charles Dail
Mayor of The City of San Diego, California

FRED W. SICK
City Clerk of The City of San Diego, California

By Helen M. Willig Deputy.



I HEREBY CERTIFY that the foregoing ordinance was not finally passed until six calendar days had elapsed between the day of its introduction and the day of its final passage, to-wit, on the _____ day of _____, 195____, and on the _____ day of _____, 195____.

I FURTHER CERTIFY that said ordinance was read in full prior to its final passage.

I FURTHER CERTIFY that the reading of said ordinance in full prior to its final passage was dispensed with by a vote of not less than four members of the Council, and that there was available for the consideration of each member of the Council prior to the day of its final passage a written or printed copy of said ordinance.

City Clerk of The City of San Diego, California

By _____ Deputy.



I HEREBY CERTIFY that the foregoing ordinance was passed on the day of its introduction, to-wit, on the 31st day of July, 1956, said ordinance being of the kind and character authorized for passage on its introduction by Section 16 of the Charter.

~~I FURTHER CERTIFY that the final reading of said ordinance was in full.~~

I FURTHER CERTIFY that the reading of said ordinance in full was dispensed with by a vote of not less than four members of the Council, and that there was available for the consideration of each member of the Council prior to the day of its passage a written or printed copy of said ordinance.

FRED W. SICK
City Clerk of The City of San Diego, California

By Helen M. Willig Deputy.



71.22

538636

DOCUMENT No.....

Date..... JUL 30 1956

OFFICE OF THE CITY CLERK
SAN DIEGO, CALIFORNIA

ORDINANCE No. 7031

Appropriating \$7,200.00 out
of the Capital Outlay Fund
for the construction of an
additional bldg. at Shuffleboard
Club in Balboa Park.

INTRODUCED

JUL 31 1956

Moved by S

Seconded by K

ADOPTED BY COUNCIL

JUL 31 1956

Moved by S

Seconded by K

GOES INTO EFFECT

Recorded on Film Roll 116 293
No.....

01082

ORDINANCE No. 7085
(New Series)

AN ORDINANCE INCORPORATING A PORTION OF LOT 67 RANCHO MISSION IN THE CITY OF SAN DIEGO, CALIFORNIA, INTO R-4, RC-1A AND C-1A ZONES, AS DEFINED BY SECTIONS 101.0408, 101.0409.2 AND 101.0411.1 OF THE SAN DIEGO MUNICIPAL CODE, AND REPEALING ORDINANCE No. 4011 (NEW SERIES), ADOPTED MARCH 22, 1949, INsofar AS THE SAME CONFLICTS HEREWITH.

WHEREAS, pursuant to section 101.0206 of the San Diego Municipal Code, the City Planning Commission fixed and determined a time and place for a public hearing upon a proposed rezoning of a portion of Lot 67, Rancho Mission in The City of San Diego, California, as indicated on Planning Commission Zone Map Drawing No. C 125, attached to Planning Commission communication on file in the office of the City Clerk as Document No. 537414; and

WHEREAS, after due notice duly and regularly given, hearings were duly held and all persons interested were given an opportunity to appear and be heard before said Planning Commission; and

WHEREAS, the area as designated on Zone Map Drawing No. C 125 is proposed to be subdivided, whereby provision will be made for the installation of public utility services and for the dedication of streets, alleys and easements for public uses; and

WHEREAS, the City Planning Commission, by a vote of 6 to 0 has filed a recommendation with the Council of said City as contained in Document No. 537414, dated July 3, 1956, recommending that a portion of Lot 67, Rancho Mission in The City of San Diego, California, as indicated on Zone Map Drawing No. C125.1, be incorporated into R-4 and RC-1A Zones, as such

zones are described in sections 101.0408 and 101.0409.2, respectively of the San Diego Municipal Code, such zoning restrictions to attach upon the adoption of a final subdivision map of said area; and

WHEREAS, said Council, after public hearing, is of the opinion that the best interests of the people of San Diego will be subserved by adopting the rezoning in accordance with petition, and as indicated on Zone Map Drawing No. C 125; NOW, THEREFORE,

BE IT ORDAINED, by the Council of The City of San Diego, as follows:

Section 1. That if, as and when, and in the event that a portion of Lot 67, Rancho Mission in The City of San Diego, California, as indicated on Zone Map Drawing No. C 125, contained in City Clerk's Document No. 537414, is subdivided, and a final map thereof duly recorded, and within such subdivision, provision is made for the installation of public utility services, and the dedication of streets, alleys and easements for public use, the provisions of sections 101.0408, 101.0409.2 and 101.0411.1 of the San Diego Municipal Code shall attach and become applicable to the said subdivided lands and the said subdivided lands shall be incorporated into R-4, RC-1A and C-1A zones as described by sections 101.0408, 101.0409.2 and 101.0411.1 respectively of the San Diego municipal Code, the boundaries of each of such zones to be as indicated on Zone Map Drawing No. C-125, filed in the office of the City Clerk as Document No. 537414.

Section 2. That in the event the zoning restrictions shall attach to the said subdivided lands described in section 1 of this ordinance, Ordinance No. 4011 (New Series), adopted March 22, 1949, and entitled, "An Ordinance Incorporating a portion of Lot 67, Partition of Rancho Mission of San Diego, in The City

of San Diego, California, into "R-1" zone, as defined by Ordinance No. 8924 of the ordinances of said City and amendments thereto.", be, and the same is hereby repealed insofar as the same conflicts herewith.

Section 3. This ordinance shall take effect and be in force on the thirty-first day from and after its passage.

Presented by _____

APPROVED as
to form by J. F. DuPaul, City Attorney,

BY 
Deputy City Attorney.

I HEREBY CERTIFY that the money required for the appropriation made and/or indebtedness and/or obligation incurred by reason of the provisions of the foregoing ordinance is in the Treasury, and that it is otherwise unencumbered.

Dated..... Auditor and Comptroller of The City of San Diego, California

By..... Deputy.

Passed and adopted by the Council of the City of San Diego, California, this 2nd day of August, 1956, by the following vote, to-wit:

YEAS—Councilmen: Burgener, Williams, Schneider, Kerrigan, Curran, Evenson, Mayor Dail

NAYS—Council men None

ABSENT—Council men None

Charles Dail Mayor of The City of San Diego, California

FRED W. SICK City Clerk of The City of San Diego, California



By Helen M. Willig Deputy.

I HEREBY CERTIFY that the foregoing ordinance was not finally passed until six calendar days had elapsed between the day of its introduction and the day of its final passage, to-wit, on the 26th day of July 6, 1956, and on the 2nd day of August, 1956.

~~I FURTHER CERTIFY that said ordinance was read in full prior to its final passage.~~

I FURTHER CERTIFY that the reading of said ordinance in full prior to its final passage was dispensed with by a vote of not less than four members of the Council, and that there was available for the consideration of each member of the Council prior to the day of its final passage a written or printed copy of said ordinance.

FRED W. SICK City Clerk of The City of San Diego, California



By Helen M. Willig Deputy.

I HEREBY CERTIFY that the foregoing ordinance was passed on the day of its introduction, to-wit, on the day of 1956, said ordinance being of the kind and character authorized for passage on its introduction by Section 16 of the Charter.

I FURTHER CERTIFY that the final reading of said ordinance was in full.

I FURTHER CERTIFY that the reading of said ordinance in full was dispensed with by a vote of not less than four members of the Council, and that there was available for the consideration of each member of the Council prior to the day of its passage a written or printed copy of said ordinance.

City Clerk of The City of San Diego, California



By..... Deputy.

DOCUMENT No. 538005

Date JUL 17 1956

OFFICE OF THE CITY CLERK
SAN DIEGO, CALIFORNIA

ORDINANCE No. 7085

Incorporating a portion of
Lot 67, Rancho Mission into
R-4 and RC-1A Zones; repealing
conflicting Ordinances, etc.

INTRODUCED

JUL 26 1956

Moved by *[Signature]*

Seconded by *[Signature]*

ADOPTED BY COUNCIL

AUG 2 1956

Moved by

Seconded by

GOES INTO EFFECT

Recorded on Film Roll
No. 116 383

City Clerk's Office

JUL 25 11 57 AM 1956

RECEIVED

01085

Affidavit of Publication

STATE OF CALIFORNIA,
COUNTY OF SAN DIEGO,
CITY OF SAN DIEGO.

SS. \$ 34.72

In the matter of the publication of ORDINANCE NO
7085 (NEW SERIES). LOT 67 RANCHO MISSION

JAMES M BROWN
~~XXXX DENTON~~ being duly sworn, deposes and says: That
he is a resident of the County of San Diego, State of
California, over twenty-one years of age, and not interested
as a party or otherwise in the above-named matter.

That he is the principal clerk of the printers of The
San Diego Union, a newspaper published daily in the City
of San Diego, County of San Diego, State of California,
and of general circulation in said City; that as such principal
clerk he has charge of all the advertisements published
in said newspaper; that the said ORDINANCE

of which the annexed clipping is a copy, has been published
in said newspaper for the period of ONE (1)

days, to-wit: upon the 9th

days of AUGUST, 1956, and upon the

days of

19, and that said publication was made in the said
newspaper proper, and not in a supplement thereof.

James M Brown
Subscribed and sworn to before me, this 13th

day of August, A.D. 1956

FRED W. SICK

City Clerk of the City of San Diego, California

(Seal) By *Cecily L. Worrell*
Deputy.

ORDINANCE NO. 7085 (NEW SERIES)

AN ORDINANCE INCORPORATING
A PORTION OF LOT 67 RANCHO
MISSION IN THE CITY OF SAN
DIEGO, CALIFORNIA, INTO R-4,
RC-1A AND C-1A ZONES, AS DE-
FINED BY SECTIONS 101.0408,
101.0409.2 AND 101.0411.1 OF THE
SAN DIEGO MUNICIPAL CODE,
AND REPEALING ORDINANCE
NO. 4011 (NEW SERIES) ADOPT-
ED MARCH 22, 1949, AS AMENDED AS
THE SAME CONFLICTS HERE-
WITH.

WHEREAS, pursuant to section
101.0206 of the San Diego Municipal
Code, the City Planning Commission
fixed and determined a time and
place for a public hearing upon a
proposed rezoning of a portion of Lot
67, Rancho Mission in The City of
San Diego, California, as indicated on
Planning Commission Zone Map
Drawing No. C125, attached to Plan-
ning Commission communication on
file in the office of the City Clerk as
Document No. 537414; and

WHEREAS, after due notice duly
and regularly given, hearings were
duly held and all persons interested
were given an opportunity to appear
and be heard before said Planning
Commission; and

WHEREAS, the area as designated
on Zone Map Drawing No. C125 is
proposed to be subdivided, whereby
provision will be made for the in-
stallation of public utility services
and for the dedication of streets,
alleys and easements for public uses;

WHEREAS, the City Planning Com-
mission, by a vote of 8 to 0 has
filed a recommendation with the Coun-
cil of said City as contained in Docu-
ment No. 537414, dated July 3, 1956,
recommending that a portion of Lot
67, Rancho Mission in The City of
San Diego, California, as indicated on
Zone Map Drawing No. C125, be in-
corporated into R-4 and RC-1A Zones,
as such zones are described in sec-
tions 101.0408 and 101.0409.2, respec-
tively of the San Diego Municipal
Code, such zoning restrictions to at-
tach upon the adoption of a final
subdivision map of said area; and

WHEREAS, said Council, after pub-
lic hearing, is of the opinion that
the best interests of the people of
San Diego will be subserved by adopt-
ing the rezoning in accordance with
petition, and as indicated on Zone
Map Drawing No. C125; NOW,

THEREFORE,

BE IT ORDAINED, by the Council
of The City of San Diego, as follows:

Section 1. That if, as and when,
and in the event that a portion of
Lot 67, Rancho Mission in The City
of San Diego, California, as indicated
on Zone Map Drawing No. C125,
contained in City Clerk's Document
No. 537414, is subdivided, and a final
map thereof duly recorded, and with-
in such subdivision, provision is made
for the installation of public utility
services, and the dedication of
streets, alleys and easements for pub-
lic use, the provisions of sections
101.0408, 101.0409.2 and 101.0411.1 of
the San Diego Municipal Code shall
attach and become applicable to the
said subdivided lands and the said
subdivided lands shall be incorporated
into R-4, RC-1A and C-1A zones as
described by sections 101.0408,
101.0409.2 and 101.0411.1 respectively
of the San Diego Municipal Code, the
boundaries of each of such zones to
be as indicated on Zone Map Draw-
ing No. C125, filed in the office of
the City Clerk, as Document No.
537414.

Section 2. That in the event the
zoning restrictions shall attach to the
said subdivided lands described in
section 1 of this ordinance, Ordinance
No. 4011 (New Series), adopted March
22, 1949, and entitled, "An Ordinance
Incorporating a portion of Lot 67,
Partition of Rancho Mission of San

Diego, in The City of San Diego, Cali-
fornia, into "R-1" zone, as defined
by Ordinance No. 3924 of the ordi-
nances of said City and amendments
thereto," be, and the same is hereby
repealed insofar as the same con-
flicts herewith.

Section 3. This ordinance shall
take effect and be in force on the
thirty-first day from and after its
passage.

Passed and adopted by the Council
of the City of San Diego, California,
this 2nd day of August, 1956, by the
following vote, to-wit:

YEAS—Councilmen: Eurgener, Wil-
liams, Schneider, Kerrigan, Curran,
Evenson, Mayor Dail.

NAYS—Councilmen: None.

ABSENT—Councilmen: None.

CHARLES C. DAIL,
Mayor of The City
of San Diego, California.

FRED W. SICK,
City Clerk of The City
of San Diego, California.

By HELEN M. WILLIG, Deputy.

I HEREBY CERTIFY that the fore-
going ordinance was not finally passed
until six calendar days had elapsed
between the day of its introduction
and the day of its final passage, to-
wit, on the 26th day of July, 1956,
and on the 2nd day of August, 1956.

I FURTHER CERTIFY that the
reading of said ordinance in full prior
to its final passage, was dispensed
with by a vote of not less than four
members of the Council, and that
there was a quorum for the considera-
tion of said ordinance by a member of the Council
prior to the day of its final passage,
a written or printed copy of said
ordinance.

FRED W. SICK,
City Clerk of The City
of San Diego, California.

By HELEN M. WILLIG,
Deputy.

8/9

539283

DOCUMENT NO.....

Filed **AUG 13 1956**.....

.....
City Clerk.

By.....

Deputy.

Affidavit of Publication

OF

.....
.....
.....
.....
.....
.....
.....
.....
.....
.....

ORDINANCE NO. 7088
(NEW SERIES)

AN ORDINANCE AMENDING ARTICLE 1, CHAPTER IX OF THE SAN DIEGO MUNICIPAL CODE BY ADDING THERETO A NEW SECTION NO. 91.02.1 AMENDING SECTION 4703 OF THE UNIFORM BUILDING CODE.

BE IT ORDAINED By the Council of The City of San Diego, as follows:

Section 1. That Article 1, Chapter IX, of the San Diego Municipal Code be, and the same is hereby amended by adding thereto a new section to be known as and numbered Section 91.02.1 and to read as follows:

"SEC. 91.02.1 UNIFORM BUILDING CODE AUGMENTED

The following specifically enumerated subsections shall be amendments or additions to Sections of the Uniform Building Code:

(a) Section 4703 shall read as follows:

INTERIOR PLASTERING: LATHING For gypsum, wood, and fiber insulation laths, the distance between supports shall conform to the requirements set forth in Table No. 47-A.

The weight of metal and wire lath and the spacing of supports shall conform to the requirements set forth in Table No. 47-B. Attachment to supports shall be as set forth in Table No. 47-A.

Cornerite shall be provided at all interior angles except where metal or wire lath is carried around such intersections. Cornerite shall be nailed lightly or stapled to the lath (not to the framing members). Cornerite shall consist of flat or shaped reinforcing units of metal or wire lath which when shaped for angle reinforcing shall have minimum outstanding legs of two inches (2"), and shall weigh not less than 1.75 pounds per square yard.

No interior lath shall be applied until all exterior framing is covered."

Section 2. This ordinance shall take effect and be in force on the thirty-first day from and after its passage.

Presented By *O. W. Campbell*

Approved As
To Form By J. F. DuPAUL, City Attorney

By *Jack Zaitzev*

01094

I HEREBY CERTIFY that the money required for the appropriation made and/or indebtedness and/or obligation incurred by reason of the provisions of the foregoing ordinance is in the Treasury, and that it is otherwise unencumbered.

Dated.....

Auditor and Comptroller of The City of San Diego, California

By.....Deputy.

Passed and adopted by the Council of the City of San Diego, California, this 2nd day of

August, 1956, by the following vote, to-wit:

YEAS—Councilmen: Burgener, Williams, Schneider, Kerrigan, Curran, Evenson, Mayor Dail

NAYS—Councilmen None

ABSENT—Councilmen None

Char Dail Mayor of The City of San Diego, California

FRED W. SICK City Clerk of The City of San Diego, California



By Helen M. Willig Deputy.

I HEREBY CERTIFY that the foregoing ordinance was not finally passed until six calendar days had elapsed between the day of its introduction and the day of its final passage, to-wit, on the 26th day of July, 1956, and on the 2nd day of August, 1956.

~~I FURTHER CERTIFY that said ordinance was read in full prior to its final passage.~~

I FURTHER CERTIFY that the reading of said ordinance in full prior to its final passage was dispensed with by a vote of not less than four members of the Council, and that there was available for the consideration of each member of the Council prior to the day of its final passage a written or printed copy of said ordinance.

FRED W. SICK City Clerk of The City of San Diego, California



By Helen M. Willig Deputy.

I HEREBY CERTIFY that the foregoing ordinance was passed on the day of its introduction, to-wit, on the day of 1956, said ordinance being of the kind and character authorized for passage on its introduction by Section 16 of the Charter.

I FURTHER CERTIFY that the final reading of said ordinance was in full.

I FURTHER CERTIFY that the reading of said ordinance in full was dispensed with by a vote of not less than four members of the Council, and that there was available for the consideration of each member of the Council prior to the day of its passage a written or printed copy of said ordinance.

City Clerk of The City of San Diego, California



By.....Deputy.

A. N. W

DOCUMENT No. 538786

Date AUG - 1 1956

OFFICE OF THE CITY CLERK
SAN DIEGO, CALIFORNIA

ORDINANCE No. 7086

Amending Article 1, Chapter
IX of The San Diego Municipal
Code by adding a new section.
No. 91.02.1 Amending Section
4703 of The Uniform Building
Code.

INTRODUCED

JUL 26 1956

Moved by S

Seconded by K

ADOPTED BY COUNCIL

AUG 2, 1956

Moved by S

Seconded by K

GOES INTO EFFECT

Recorded on Film Roll
No. 116 384

City Clerk's Office

JUL 26 10 20 AM 1956

01092

Affidavit of Publication

Affidavit of Publication of

STATE OF CALIFORNIA,
COUNTY OF SAN DIEGO,
CITY OF SAN DIEGO.

SS.

22.27

ORDINANCE NO. 7086 (NEW SERIES)

AN ORDINANCE AMENDING ARTICLE 1, CHAPTER IX OF THE SAN DIEGO MUNICIPAL CODE BY ADDING THERETO A NEW SECTION NO. 91.02.1 AMENDING SECTION 4703 OF THE UNIFORM BUILDING CODE.

BE IT ORDAINED By the Council of The City of San Diego, as follows:

Section 1. That Article 1, Chapter IX, of the San Diego Municipal Code be, and the same is hereby amended by adding thereto, a new section to be known as and numbered Section 91.02.1 and to read as follows:

SEC. 91.02.1 UNIFORM BUILDING CODE AUGMENTED.

The following specifically enumerated subsections shall be amendments or additions to Sections of the Uniform Building Code:

(a) Section 4703 shall read as follows:

INTERIOR PLASTERING. LATHING for masonry, wood and fiber insulation laths, the distance between supports shall conform to the requirements set forth in Table No. 47-A.

The wire of metal and wire lath and spacing of supports shall conform to the requirements set forth in Table No. 47-B. Attachment to supports shall be as set forth in Table No. 47-A.

Cornerite shall be provided at all interior angles except where metal wire lath is carried around into sections. Cornerite shall be nailed, riveted or stapled to the lath (not to the framing members). Cornerite shall consist of flat or shaped reinforcing units of metal or wire lath which when shaped for angle reinforcing shall have minimum outstanding legs of two inches (2"), and shall weigh not less than 1.75 pounds per square yard.

No interior lath shall be applied until all exterior framing is covered.

Section 2. This ordinance shall take effect and be in force on the thirty-first day from and after its passage.

Passed and adopted by the Council of the City of San Diego, California, this 2nd day of August, 1956, by the following vote, to-wit:

YEAS—Councilmen: Burgener, Williams, Schneider, Kerrigan, Curran, Evenson, Mayor Dall

NAYS—Councilmen: None.

ABSENT—Councilmen: None.

CHARLES C. DALL
Mayor of The City
of San Diego, California.

FRED W. SICK
City Clerk of The City
of San Diego, California.

(SEAL) of San Diego, California.
By HELEN M. WILLIG, Deputy.

I HEREBY CERTIFY that the foregoing ordinance was not finally passed until six calendar days had elapsed between the day of its introduction and the day of its final passage, to-wit, on the 26th day of July, 1956, and on the 2nd day of August, 1956.

I FURTHER CERTIFY that the reading of said ordinance in full prior to its final passage was dispensed with by a vote of not less than four members of the Council, and that there was available for the consideration of each member of the Council prior to the day of its final passage a written or printed copy of said ordinance.

FRED W. SICK
City Clerk of The City
of San Diego, California.

(SEAL) of San Diego, California.
By HELEN M. WILLIG, Deputy.

8/11

In the matter of the publication of ORDINANCE NO. 7086 (NEW SERIES). AMENDING MUNICIPAL CODE

JAMES M BROWN

~~KXAXDXXXX~~, being duly sworn, deposes and says: That he is a resident of the County of San Diego, State of California, over twenty-one years of age, and not interested as a party or otherwise in the above-named matter.

That he is the principal clerk of the printers of The San Diego Union, a newspaper published daily in the City of San Diego, County of San Diego, State of California, and of general circulation in said City; that as such principal clerk he has charge of all the advertisements published in said newspaper; that the said ORDINANCE

of which the annexed clipping is a copy, has been published in said newspaper for the period of ONE (1)

dayx, to-wit: upon the 11th

dayx of AUGUST, 19 56, and upon the

days of

19, and that said publication was made in the said newspaper proper, and not in a supplement thereof.

James M Brown

Subscribed and sworn to before me, this 16th

day of August, A.D. 19 56

FRED W. SICK

City Clerk of the City of San Diego, California

(Seal)

By *Ernest L. Worrell*
Deputy.

DOCUMENT NO.....

Filed.....

City Clerk.

By.....

Deputy.

Affidavit of Publication

OF

.....

.....

.....

.....

.....

.....

.....

.....

.....

.....

.....

ORDINANCE NO. 7087
(NEW SERIES)

AN ORDINANCE AMENDING ARTICLE 4, CHAPTER VI, OF THE SAN DIEGO MUNICIPAL CODE BY ADDING THERETO SECTIONS 64.31, 64.32, 64.33 AND 64.34 ESTABLISHING A SEWER SERVICE CHARGE.

BE IT ORDAINED By the Council of The City of San Diego, as follows:

Section 1. That Article 4, Chapter VI, of the San Diego Municipal Code be amended by adding thereto new sections to be known as and numbered Sections 64.31, 64.32, 64.33 and 64.34, and to read as follows:

"SEC. 64.31 SEWER REVENUE FUND ESTABLISHED

"A. There is hereby created a 'Sewer Revenue Fund'. All revenues derived from the operation of the sewer system shall be paid into the Sewer Revenue Fund.

"B. All revenues shall be used for the following purposes only:

(1) Paying the cost of maintenance and operation of the sewer system of The City of San Diego.

(2) Paying all or any part of the cost and expense of extending, constructing, reconstructing, or improving the sewer system of The City of San Diego or any part thereof.

(3) Any purpose authorized by Section 90.2 of the Charter of The City of San Diego after the Charter amendment adding said section (heretofore approved by electors of The City of San Diego) becomes effective.

"SEC. 64.32 SEWER SERVICE CHARGE ESTABLISHED

"In addition to other fees, assessments or charges provided by the Municipal Code, the owner or occupant of any parcel of real property used for domestic purposes, including such commercial uses as the furnishing of lodging by the operation of hotels, auto courts, apartment houses, bungalow courts, housing units, or the rentals of property for lodging purposes, and for all purposes for which no other sewer service charge is provided, and which parcel of property is connected with the sewer system and/or water system of The City of San Diego, shall pay a sewer service charge based upon the average monthly water consumption of such parcel of real property. The average monthly water consumption shall be determined by computing the monthly average of the readings of the next preceding calendar months December, January, February and March. The monthly domestic sewer service charge shall be an amount equal to Twelve Cents (\$0.12) per 100 cubic feet of the average monthly water consumption, but in no case shall be less than fifty per cent (50%) of the minimum monthly water charge as established by this Code. The sewer service charge for premises used for domestic purposes and newly connected to the sewer system, for which no average monthly water consumption can be computed, shall be fifty per cent (50%) of the minimum monthly water charge as established by this Code.

The sewer service charge for premises which are under the commercial or industrial water rate shall be thirty per cent (30%) of the gross bill for water service as computed in accordance with the rates established by this Code for water supplied, but in no case shall

be less than fifty per cent (50%) of the minimum monthly water charge as established by this Code.

A. The City Manager shall have the power to prescribe reasonable sewer service charges other than herein established and to establish rules and regulations for the granting of variances from the sewer service charges herein established for property connected with the sewer service and/or the water service of The City of San Diego. Such rules, regulations and sewer service charges shall be effective when approved by resolution of the City Council. The City Manager shall have the power to grant variances from the sewer service charges as established hereinabove upon his own initiative or when the owner or occupant of any premises applies therefor as hereinafter provided and one or more of the following situations exist:

(1) Where the sewage from any plant, building or premises of an industrial or commercial character shall be substantially different in volume or type from the average sewage entering the sewer system of the City. For the purpose of this subsection, "average sewage" shall be: In volume, 70 gallons of sewage for each 100 gallons of water consumed on any plant, building or premises of an industrial or commercial character, and In type, 300 parts per million of suspended solids and 300 parts per million of biochemical oxygen demand.

(2) Where the water supplied to the real property connected with the sewer system is received from a source other than The City of San Diego water system; provided that the sewer service charge for such property shall as nearly as possible be equivalent to the sewer service charge

established under this section for similar property supplied with water from The City of San Diego water system.

(3) Where a substantial portion of the premises is used for an industrial, commercial, recreational, horticultural or agricultural purpose of such a nature that the water supplied to such premises is not entirely or substantially discharged into the sewer system.

(4) Where a fire service connection to the municipal water system is installed.

(5) Where the premises are not connected to the sewer system of The City of San Diego and it is not physically possible or reasonably feasible financially to connect such premises with the City sewer system.

B. The owner or occupant of any premises subject to the sewer service charge may apply in writing to the City Manager for a reclassification of such premises under the provisions of Paragraphs A(1), A(2), A(3), A(4), or A(5); provided, however, that no rebate upon such reclassification shall be allowed for a period more than ninety (90) days preceding the filing of such application. The applicant shall furnish substantial engineering and factual data to support the applicant's contention that the premises should be reclassified as provided in this section. The decision of the City Manager shall be final and conclusive.

"SEC. 64.33 PAYMENT OF SEWER SERVICE CHARGE

"All sewer service charges imposed under the provisions of this Code shall be due and payable at the times and in the manner provided in the Municipal Code for the

payment of water bills. Such sewer service charges shall be billed to the owner or occupant of the premises on the same bill on which the water is billed to said owner or occupant. Such combined bill for water consumed and for sewer service charge shall be paid in its entirety and may not be severed for the separate payment of either portion thereof. Where the premises consume water from a source other than The City of San Diego water system, the sewer service charge shall be billed to the owner or occupant of the premises in a separate bill.

If the sewer service charge is not paid before the close of business or postmarked before midnight of the final date for payment, a penalty of ten per cent (10%) of the amount of said sewer service charge, said penalty not to exceed the amount of Three Dollars (\$3.00), shall be added thereto; provided, however, that when the final day for payment falls on Saturday, Sunday or a legal holiday, payment may be made without penalty on the next regular business day.

In the event the owner or occupant of any premises shall be delinquent in the payment of his sewer service charge and such delinquency shall continue for a period of five (5) days after the final date for payment of such charge, The City of San Diego shall have the right, forthwith and without notice, to discontinue water service and sewer service to such delinquent owner or occupant, and water and sewer service shall not again be supplied to him until all delinquent sewer service charges plus the penalties thereon as herein provided have been paid. The sewer service charge may be collected by suit in any court of competent jurisdiction or any other manner.

"SEC. 64.34 SEWER SERVICE CHARGE - APPLICANT'S
GUARANTEE DEPOSIT

A. Guarantee deposits are required from all applicants for sewer service who are not the legal or equitable owners of the property to be served, except applicants for domestic sewer service.

B. The City of San Diego shall have the right to require deposits from the owner or occupant of any premises who has allowed his bill for sewer service charge to become delinquent or who does not have an acceptable credit rating.

C. Deposits shall be equal to the estimated amount of three (3) months' sewer service charges, but in no event shall the deposit be less than Five Dollars (\$5.00)."

Section 2. That the billing for the sewer service charge and the collection thereof shall commence on and after September 3, 1956.

Section 3. This ordinance shall take effect and be in force on the thirty-first day from and after its passage.

Presented By

EW Blom

Approved As

To Form By J. F. DuPAUL, City Attorney

By

William M. Fustone

Deputy City Attorney

I HEREBY CERTIFY that the money required for the appropriation made and/or indebtedness and/or obligation incurred by reason of the provisions of the foregoing ordinance is in the Treasury, and that it is otherwise unencumbered.

Dated.....

Auditor and Comptroller of The City of San Diego, California

By..... Deputy.

Passed and adopted by the Council of the City of San Diego, California, this 2nd day of

August, 1956, by the following vote, to-wit:

YEAS—Councilmen: Burgener, Williams, Schneider, Kerrigan, Curran, Evenson,

Mayor Dail

NAYS—Councilmen None

ABSENT—Councilmen None

Charles Dail

Mayor of The City of San Diego, California

FRED W. SICK

City Clerk of The City of San Diego, California



By *Helen M. Willig* Deputy.

I HEREBY CERTIFY that the foregoing ordinance was not finally passed until six calendar days had elapsed between the day of its introduction and the day of its final passage, to-wit, on the 26th day of July, 1956, and on the 2nd day of August, 1956.

~~I FURTHER CERTIFY that said ordinance was read in full prior to its final passage.~~

I FURTHER CERTIFY that the reading of said ordinance in full prior to its final passage was dispensed with by a vote of not less than four members of the Council, and that there was available for the consideration of each member of the Council prior to the day of its final passage a written or printed copy of said ordinance.

FRED W. SICK

City Clerk of The City of San Diego, California



By *Helen M. Willig* Deputy.

I HEREBY CERTIFY that the foregoing ordinance was passed on the day of its introduction, to-wit, on the day of 1956, said ordinance being of the kind and character authorized for passage on its introduction by Section 16 of the Charter.

I FURTHER CERTIFY that the final reading of said ordinance was in full.

I FURTHER CERTIFY that the reading of said ordinance in full was dispensed with by a vote of not less than four members of the Council, and that there was available for the consideration of each member of the Council prior to the day of its passage a written or printed copy of said ordinance.

City Clerk of The City of San Diego, California



By..... Deputy.

1.77.40

538628

DOCUMENT No.....

Date..... JUL 30 1956

OFFICE OF THE CITY CLERK
SAN DIEGO, CALIFORNIA

ORDINANCE No. 7037

Establishing a Sewer Service
Charge, etc.

INTRODUCED

JUL 26 1956

Moved by..... S

Seconded by..... K

ADOPTED BY COUNCIL

AUG 2 1956

Moved by..... B

Seconded by..... K

GOES INTO EFFECT

Recorded on Film Roll 116 385

No.....

01098

Affidavit of Publication

STATE OF CALIFORNIA,
COUNTY OF SAN DIEGO,

SS.

70.09

ORDINANCE NO. 7087 (NEW SERIES)

AN ORDINANCE AMENDING ARTICLE 4, CHAPTER VI OF THE SAN DIEGO MUNICIPAL CODE BY ADDING THERETO SECTIONS 64.31, 64.32, 64.33 AND 64.34 ESTABLISHING A SEWER SERVICE CHARGE.

BE IT ORDAINED By the Council of The City of San Diego, as follows:

Section 1. That Article 4, Chapter VI of the San Diego Municipal Code be amended by adding thereto new sections to be known as and numbered Sections 64.31, 64.32, 64.33 and 64.34, and to read as follows:

SEC. 64.31. SEWER REVENUE FUND ESTABLISHED

A. There is hereby created a Sewer Revenue Fund. All revenues derived from the operation of the sewer system shall be paid into the Sewer Revenue Fund.

B. All revenues shall be used for the following purposes only:

(1) Paying the cost of maintenance and operation of the sewer system of the City of San Diego.

(2) Paying all or any part of the cost and expense of extending, constructing, reconstructing, or improving the sewer system of The City of San Diego or any part thereof.

(3) Any purpose authorized by Section 90.2 of the Charter of The City of San Diego after the Charter amendment adding said section heretofore approved by electors of

The City of San Diego) becomes effective.

SEC. 64.32 SEWER SERVICE CHARGE ESTABLISHED

In addition to other fees, assessments or charges provided, by the Municipal Code, the owner or occupant of any parcel of real property used for domestic purposes, including such commercial uses as the furnishing of lodging by the operation of hotels, auto courts, apartment houses, bungalow courts, housing units, or the rentals of property for lodging purposes, and for all purposes for which no other sewer service charge is provided, and which parcel of property is connected with the sewer system and/or water system of The City of San Diego, shall pay a sewer service charge based upon the average monthly water consumption of such parcel of real property. The average monthly water consumption shall be determined by computing the monthly average of the readings of the next preceding calendar months December, January, February and March. The monthly domestic sewer service charge shall be an amount equal to Twelve Cents (\$0.12) per 100 cubic feet of the average monthly water consumption; but in no case shall be less than fifty per cent (50%) of the minimum monthly water charge as established by this Code. The sewer service charge for premises used for domestic purposes and newly connected to the sewer system, for which no average monthly water consumption can be computed, shall be fifty per cent (50%) of the minimum monthly water charge as established by this Code.

The sewer service charge for premises which are under the commercial or industrial water rate shall be thirty per cent (30%) of the gross bill for water service as computed in accordance with the rates established by this Code for water supplied, but in no case shall be less than fifty per cent (50%) of the minimum monthly water charge as established by this Code.

A. The City Manager shall have the power to prescribe reasonable sewer service charges other than herein established and to establish rules and regulations for the granting of variances from the sewer service charges herein established for property connected with the sewer service and/or the water service of The City of San Diego. Such rules, regulations and sewer service charges shall be effective when approved by resolution of the City Council. The City Manager shall have the power to grant variances from the sewer service charges as established hereinabove upon his own initiative or when the owner or occupant of any premises applies therefor as hereinafter provided and one or more of the following situations exist:

(1) Where the sewage from any plant, building or premises of an industrial or commercial character shall be substantially different in volume or type from the average entering the sewer system of the City. For the purpose of this subsection, "average sewage" shall be: In volume, 70 gallons of sewage for each 100 gallons of water consumed on any plant, building or premises of an industrial or commercial character, and in type, 300 parts per million of suspended solids and 300 parts per million of biochemical oxygen demand.

(2) Where the water supplied to the real property connected with the sewer system is received from a source other than The City of San Diego water system; provided that the sewer service charge for such property shall as nearly as possible be equivalent to the sewer service charge established under this section for similar property supplied with water from The City of San Diego water system.

(3) Where a substantial portion of the premises is used for an industrial, commercial, recreational, horticultural or agricultural purpose of such a nature that the water supplied to such premises is not entirely or substantially discharged into the sewer system.

(4) Where a fire service connection to the municipal water system is installed.

(5) Where the premises are not connected to the sewer system of The City of San Diego and it is not physically possible or reasonably feasible financially to connect such premises with the City sewer system.

B. The owner or occupant of any premises subject to the sewer service charge may apply in writing to the City Manager for a reclassification of such premises under the provisions of Paragraphs A (1), A (2), A(3), A(4), or A(5); provided, however, that no rebate upon such reclassification shall be allowed for a period more than ninety (90)

days preceding the filing of such application. The applicant shall furnish substantial engineering and factual data to support the applicant's contention that the premises should be reclassified as provided in this section. The decision of the City Manager shall be final and conclusive.

SEC. 64.33 PAYMENT OF SEWER SERVICE CHARGE

All sewer service charges imposed under the provisions of this Code shall be due and payable at the times and in the manner provided in the Municipal Code for the payment of water bills. Such sewer service charges shall be billed to the owner or occupant of the premises on the same bill on which the water is billed to said owner or occupant. Such combined bill for water consumed and for sewer service charge shall be paid in its entirety and may not be severed for the separate payment of either portion thereof. Where the premises consume water from a source other than The City of San Diego water system the sewer service charge shall be billed to the owner or occupant of the premises in a separate bill.

If the sewer service charge is not paid before the close of business or postmarked before midnight of the final date for payment, a penalty of ten per cent (10%) of the amount of said sewer service charge, said penalty not to exceed the amount of Three Dollars (\$3.00), shall be added thereto; provided, however, that when the final day for payment falls on Saturday, Sunday or a legal holiday, payment may be made without penalty on the next regular business day.

In the event the owner or occupant of any premises shall be delinquent in the payment of his sewer service charge and such delinquency shall continue for a period of five (5) days after the final date for payment of such charge. The City of San Diego shall have the right forthwith and without notice, to discontinue water service and sewer service to such delinquent owner or occupant, and water and sewer service shall not again be supplied to him until all delinquent sewer service charges plus the penalties thereon as herein provided have been paid. The sewer service charge may be collected by suit in any court of competent jurisdiction or any other manner.

SEC. 64.34 SEWER SERVICE CHARGE-APPLICANTS GUARANTEE DEPOSIT

A. Guarantee deposits are required from all applicants for sewer service who are not the legal or equitable owners of the property to be served, except applicants for domestic sewer service.

B. The City of San Diego shall have the right to require deposits from the owner or occupant of any premises who has allowed his bill for sewer service charge to become delinquent or who does not have an acceptable credit rating.

C. Deposits shall be equal to the estimated amount of three (3) months' sewer service charges, but in no event shall the deposit be less than Five Dollars (\$5.00).

Section 2. That the billing for the sewer service charge and the collection thereof shall commence on and after September 3, 1956.

Section 3. This ordinance shall take effect and be in force on the thirty-first day from and after its passage.

Passed and adopted by the Council of the City of San Diego, California, this 2nd day of August, 1956, by the following vote, to-wit:

YEAS—Councilmen: Burgener, Williams, Schneider, Kerrigan, Curran, Evenson, Mayor Dail.

NAYS—Councilmen: None.

ABSENT—Councilmen: None.

CHARLES C. DAIL,
Mayor of The City of San Diego, California.

FRED W. SICK,
City Clerk of The City of San Diego, California.

(Seal) By HELEN M. WILLIG, Deputy.

I HEREBY CERTIFY that the foregoing ordinance was not finally passed until six calendar days had elapsed between the day of its introduction and the day of its final passage, to-wit, on the 26th day of July, 1956, and on the 2nd day of August, 1956.

I FURTHER CERTIFY that the reading of said ordinance in full prior to its final passage was dispensed with by a vote of not less than four members of the Council, and that there was available for the consideration of each member of the Council prior to the day of its final passage a written or printed copy of said ordinance.

FRED W. SICK,
City Clerk of The City of San Diego, California.

(Seal) By HELEN M. WILLIG, Deputy.

8/21.

the publication of ORDINANCE NO. 7087 (NEW SERIES). SEWER SERVICE CHARGE

I, _____, being duly sworn, deposes and says: That I am _____ years of age, and not interested in the above-named matter.

I am _____ principal clerk of the printers of The _____ newspaper published daily in the City of San Diego, State of California, and my residence is _____ in said City; that as such principal clerk of all the advertisements published in said City, I am _____ at the said _____ ORDINANCE.

A true and correct copy of the foregoing clipping is a copy, has been published in said City during the period of _____ ONE (1) _____

_____ 11th _____

_____ 19 56., and upon the _____

_____ days of _____, publication was made in the said _____ not in a supplement thereof.

W. Sick

to before me, this 16th _____

_____ A.D. 19 56.

W. SICK
of the City of San Diego, California

Heleen M. Willig
Deputy.

DOCUMENT NO.....

Filed.....

City Clerk.

By.....

Deputy.

Affidavit of Publication
OF

.....
.....
.....
.....
.....
.....
.....
.....

ORDINANCE NO. 7083
(New Series)

AN ORDINANCE APPROPRIATING THE SUM OF \$11,600.00
OUT OF THE CAPITAL OUTLAY FUND OF THE CITY OF SAN
DIEGO FOR THE PURPOSE OF WIDENING A PORTION OF
REO DRIVE, IN THE CITY OF SAN DIEGO, CALIFORNIA.

BE IT ORDAINED, By the Council of The City of San Diego,
as follows:

Section 1. That the sum of Eleven Thousand Six Hundred
Dollars (\$11,600.00), or so much thereof as may be necessary,
be, and the same is hereby set aside and appropriated out of
the Capital Outlay Fund of The City of San Diego, for the pur-
pose only and exclusively of providing funds for the widening
of Reo Drive, in the City of San Diego, between Alleghany
Street and Winchester Street.

Section 2. This ordinance shall take effect and be in
force on the thirty-first day from and after its passage.

Presented by

*C. W. Campbell*₃

Approved as

to form by J. F. DuPAUL, City Attorney,

By

Donald W. Jones
Assistant City Attorney.

I HEREBY CERTIFY that the money required for the appropriation made and/or indebtedness and/or obligation incurred by reason of the provisions of the foregoing ordinance is in the Treasury, and that it is otherwise unencumbered.

Dated Aug. 8, 1956

R. G. Gelfe
Auditor and Comptroller of The City of San Diego, California

By R. Gerwig Deputy.

Passed and adopted by the Council of the City of San Diego, California, this 7th day of August, 1956, by the following vote, to-wit:

YEAS—Councilmen: Burgener, Williams, Schneider, Kerrigan, Curran, Mayor Dail

NAYS—Council men None

ABSENT—Council man Evenson

Charles Dail
Mayor of The City of San Diego, California

FRED W. SICK
City Clerk of The City of San Diego, California



By Helen M. Willig Deputy.

~~I HEREBY CERTIFY that the foregoing ordinance was not finally passed until six calendar days had elapsed between the day of its introduction and the day of its final passage, to-wit, on the _____ day of _____, 195____, and on the _____ day of _____, 195____.~~

~~I FURTHER CERTIFY that said ordinance was read in full prior to its final passage.~~

~~I FURTHER CERTIFY that the reading of said ordinance in full prior to its final passage was dispensed with by a vote of not less than four members of the Council, and that there was available for the consideration of each member of the Council prior to the day of its final passage a written or printed copy of said ordinance.~~

City Clerk of The City of San Diego, California



By _____ Deputy.

I HEREBY CERTIFY that the foregoing ordinance was passed on the day of its introduction, to-wit, on the 7th day of August, 1956, said ordinance being of the kind and character authorized for passage on its introduction by Section 16 of the Charter.

~~I FURTHER CERTIFY that the final reading of said ordinance was in full.~~

~~I FURTHER CERTIFY that the reading of said ordinance in full was dispensed with by a vote of not less than four members of the Council, and that there was available for the consideration of each member of the Council prior to the day of its passage a written or printed copy of said ordinance.~~

FRED W. SICK
City Clerk of The City of San Diego, California

By Helen M. Willig Deputy.



2-PL-15

DOCUMENT No. 539114

Date AUG 7 1956
OFFICE OF THE CITY CLERK
SAN DIEGO, CALIFORNIA

ORDINANCE No. 7033

Approp. \$11,600 - Widening
Reo Drive

INTRODUCED

AUG 7 1956
Moved by S
Seconded by K

ADOPTED BY COUNCIL

AUG 7 1956
Moved by S
Seconded by K

GOES INTO EFFECT

Recorded on Film Roll 116 429
No.

01108

ORDINANCE NO. 7080
(New Series)

AN ORDINANCE APPROPRIATING THE SUM OF \$9,500.00
OUT OF THE CAPITAL OUTLAY FUND OF THE CITY OF
SAN DIEGO FOR THE PURPOSE OF INSTALLING SPRINKLERS,
DRIVEWAY AND ASPHALTIC CONCRETE PAVEMENT AT THE
PACIFIC BEACH COMMUNITY CENTER.

BE IT ORDAINED, By the Council of The City of San
Diego, as follows:

Section 1. That the sum of Nine Thousand Five Hundred
Dollars (\$9,500.00), or so much thereof as may be necessary,
be, and the same is hereby set aside and appropriated out
of the Capital Outlay Fund of The City of San Diego, for the
purpose of providing funds for installation of sprinklers,
driveway and asphaltic concrete pavement at the Pacific
Beach Community Center, in the City of San Diego, California.

Section 2. This ordinance shall take effect and be in
force on the thirty-first day from and after its passage.

Presented by W Campbell

Approved as
to form by J. F. DuPAUL, City Attorney,

By Donald Reese
Assistant City Attorney.

I HEREBY CERTIFY that the money required for the appropriation made and/or indebtedness and/or obligation incurred by reason of the provisions of the foregoing ordinance is in the Treasury, and that it is otherwise unencumbered.

Dated Aug. 6, 1956

Ray Geffe
by R. Geffe
Auditor and Comptroller of The City of San Diego, California

By _____ Deputy.

Passed and adopted by the Council of the City of San Diego, California, this 7th day of August, 1956, by the following vote, to-wit:

YEAS—Councilmen: Burgener, Williams, Schneider, Kerrigan, Curran, Mayor Dail

NAYS—Council men None

ABSENT—Council man Evenson

Charles Dail
Mayor of The City of San Diego, California

FRED W. SICK
City Clerk of The City of San Diego, California

By *Helen M. Wilbig* Deputy.



I HEREBY CERTIFY that the foregoing ordinance was not finally passed until six calendar days had elapsed between the day of its introduction and the day of its final passage, to-wit, on the _____ day of _____, 195____, and on the _____ day of _____, 195____.

I FURTHER CERTIFY that said ordinance was read in full prior to its final passage.

I FURTHER CERTIFY that the reading of said ordinance in full prior to its final passage was dispensed with by a vote of not less than four members of the Council, and that there was available for the consideration of each member of the Council prior to the day of its final passage a written or printed copy of said ordinance.

City Clerk of The City of San Diego, California



By _____ Deputy.

I HEREBY CERTIFY that the foregoing ordinance was passed on the day of its introduction, to-wit, on the 7th day of August, 1956, said ordinance being of the kind and character authorized for passage on its introduction by Section 16 of the Charter.

~~I FURTHER CERTIFY that the final reading of said ordinance was in full.~~

I FURTHER CERTIFY that the reading of said ordinance in full was dispensed with by a vote of not less than four members of the Council, and that there was available for the consideration of each member of the Council prior to the day of its passage a written or printed copy of said ordinance.

FRED W. SICK
City Clerk of The City of San Diego, California

By *Helen M. Wilbig* Deputy.



A. N. W.

DOCUMENT No. 539111

Date AUG - 7 1956

OFFICE OF THE CITY CLERK
SAN DIEGO, CALIFORNIA

ORDINANCE No. 7089

Approp. \$9,500 - Sprinklers,

Driveway, et al - Pacific

Beach Community Center

INTRODUCED

AUG 7 1956

Moved by S

Seconded by K

ADOPTED BY COUNCIL

AUG 7 1956

Moved by S

Seconded by K

GOES INTO EFFECT

Recorded on Film Roll 116 430

No.

01111

ORDINANCE NO. 7090
(New Series)

AN ORDINANCE APPROPRIATING THE SUM OF \$6,700.00
OUT OF THE CAPITAL OUTLAY FUND OF THE CITY OF
SAN DIEGO FOR THE PURPOSE OF RECONSTRUCTING CER-
TAIN DOWNTOWN CURB RETURNS.

BE IT ORDAINED, By the Council of The City of San
Diego, as follows:

Section 1. That the sum of Six Thousand Seven Hundred
Dollars (\$6,700.00), or so much thereof as may be neces-
sary, be, and the same is hereby set aside and appropriated
out of the Capital Outlay Fund of The City of San Diego,
for the purpose only and exclusively of providing funds for
reconstruction of certain downtown curb returns, in the City
of San Diego, California

Section 2. This ordinance shall take effect and be
in force on the thirty-first day from and after its passage.

Presented by

*O W Campbell*₃

Approved as
to form by

J. F. DUPAUL, City Attorney,

By

Harold Reese
Assistant City Attorney.

I HEREBY CERTIFY that the money required for the appropriation made and/or indebtedness and/or obligation incurred by reason of the provisions of the foregoing ordinance is in the Treasury, and that it is otherwise unencumbered.

Dated Aug. 6, 1956

R. G. Geffe
Auditor and Comptroller of The City of San Diego, California

By R. Garwig Deputy.

Passed and adopted by the Council of the City of San Diego, California, this 7th day of August, 1956, by the following vote, to-wit:

YEAS—Councilmen: Burgener, Williams, Schneider, Kerrigan, Curran, Mayor Dail

NAYS—Council men None

ABSENT—Council man Evenson

Charles B. Dore

Mayor of The City of San Diego, California

FRED W. SICK

City Clerk of The City of San Diego, California



By Helen M. Willig Deputy.

I HEREBY CERTIFY that the foregoing ordinance was not finally passed until six calendar days had elapsed between the day of its introduction and the day of its final passage, to-wit, on the _____ day of _____, 195____, and on the _____ day of _____, 195____.

I FURTHER CERTIFY that said ordinance was read in full prior to its final passage.

I FURTHER CERTIFY that the reading of said ordinance in full prior to its final passage was dispensed with by a vote of not less than four members of the Council, and that there was available for the consideration of each member of the Council prior to the day of its final passage a written or printed copy of said ordinance.

City Clerk of The City of San Diego, California



By _____ Deputy.

I HEREBY CERTIFY that the foregoing ordinance was passed on the day of its introduction, to-wit, on the 7th day of August, 1956, said ordinance being of the kind and character authorized for passage on its introduction by Section 16 of the Charter.

~~I FURTHER CERTIFY that the final reading of said ordinance was in full.~~

I FURTHER CERTIFY that the reading of said ordinance in full was dispensed with by a vote of not less than four members of the Council, and that there was available for the consideration of each member of the Council prior to the day of its passage a written or printed copy of said ordinance.

FRED W. SICK
City Clerk of The City of San Diego, California

By Helen M. Willig Deputy.



8-15-1956

DOCUMENT No. 539112

Date AUG -7 1956

OFFICE OF THE CITY CLERK
SAN DIEGO, CALIFORNIA

ORDINANCE No. 7090

Approp. \$6,700 - Curb Returns

Downtown
.....
.....

INTRODUCED

AUG 7 1956

Moved by S

Seconded by K

ADOPTED BY COUNCIL

AUG 7 1956

Moved by S

Seconded by K

GOES INTO EFFECT

Recorded on Film Roll
No. 116 431

01114

ORDINANCE NO. 7091
(New Series)

AN ORDINANCE APPROPRIATING THE SUM OF \$4,800.00
OUT OF THE CAPITAL OUTLAY FUND OF THE CITY OF
SAN DIEGO FOR THE PURPOSE OF PROVIDING FUNDS FOR
REPLACEMENT OF FENCE AT BALBOA PARK TENNIS CLUB
COURTS.

BE IT ORDAINED, By the Council of The City of San Diego,
as follows:

Section 1. That the sum of Four Thousand Eight Hundred Dollars (\$4,800.00), or so much thereof as may be necessary, be, and the same is hereby set aside and appropriated out of the Capital Outlay Fund of The City of San Diego, for the purpose only and exclusively of providing funds for replacement of the fence at the Balboa Park Tennis Club Courts located between Zoo Drive and Park Boulevard, in the City of San Diego, California.

Section 2. This ordinance shall take effect and be in force on the thirty-first day from and after its passage.

Presented by *D W Campbell*₃

Approved as
to form by J. F. DuPAUL, City Attorney,

By *Harold Reese*
Assistant City Attorney.

I HEREBY CERTIFY that the money required for the appropriation made and/or indebtedness and/or obligation incurred by reason of the provisions of the foregoing ordinance is in the Treasury, and that it is otherwise unencumbered.

Dated Aug 6, 1956

R. Geffe
Auditor and Comptroller of The City of San Diego, California

By R. Gerwig Deputy.

Passed and adopted by the Council of the City of San Diego, California, this 7th day of

August, 1956, by the following vote, to-wit:

YEAS—Councilmen: Burgener, Williams, Schneider, Kerrigan, Curran, Mayor Dail

NAYS—Council men None

ABSENT—Council man Evenson

Charles Dail
Mayor of The City of San Diego, California

FRED W. SICK
City Clerk of The City of San Diego, California

By Helen M. Willig Deputy.



I HEREBY CERTIFY that the foregoing ordinance was not finally passed until six calendar days had elapsed between the day of its introduction and the day of its final passage, to-wit, on the _____ day of _____, 195____, and on the _____ day of _____, 195____.

I FURTHER CERTIFY that said ordinance was read in full prior to its final passage.

I FURTHER CERTIFY that the reading of said ordinance in full prior to its final passage was dispensed with by a vote of not less than four members of the Council, and that there was available for the consideration of each member of the Council prior to the day of its final passage a written or printed copy of said ordinance.

City Clerk of The City of San Diego, California



By _____ Deputy.

I HEREBY CERTIFY that the foregoing ordinance was passed on the day of its introduction, to-wit, on the 7th day of August, 1956, said ordinance being of the kind and character authorized for passage on its introduction by Section 16 of the Charter.

~~I FURTHER CERTIFY that the final reading of said ordinance was in full.~~

I FURTHER CERTIFY that the reading of said ordinance in full was dispensed with by a vote of not less than four members of the Council, and that there was available for the consideration of each member of the Council prior to the day of its passage a written or printed copy of said ordinance.

FRED W. SICK
City Clerk of The City of San Diego, California

By Helen M. Willig Deputy.



A.M.W.

DOCUMENT No. 539110

AUG - 7 1956

Date
OFFICE OF THE CITY CLERK
SAN DIEGO, CALIFORNIA

7091

ORDINANCE No.

Approp. \$4,800 - Fence.....

Balboa Park Tennis Club.....

INTRODUCED

AUG 7 1956

Moved by..... S

Seconded by..... K

ADOPTED BY COUNCIL

AUG 7 1956

Moved by..... S

Seconded by..... K

GOES INTO EFFECT

Recorded on Film Roll
No. 116 432

01117

ORDINANCE NO. 7098
(New Series)

AN ORDINANCE APPROPRIATING THE SUM OF \$4,700.00
OUT OF THE CAPITAL OUTLAY FUND OF THE CITY OF
SAN DIEGO FOR THE PURPOSE OF PROVIDING FUNDS FOR
THE RESTORATION OF THE ADOBE WALL AT THE EL CAMPO
SANTO, IN THE CITY OF SAN DIEGO, CALIFORNIA.

BE IT ORDAINED, By the Council of The City of San
Diego, as follows:

Section 1. That the sum of Four Thousand Seven
Hundred Dollars (\$4,700.00), or so much thereof as may
be necessary, be, and the same is hereby set aside and
appropriated out of the Capital Outlay Fund of The City
of San Diego, for the purpose only and exclusively of
providing funds for restoration of the adobe wall at
the El Campo Santo, in the City of San Diego, California.

Section 2. This ordinance shall take effect and be
in force on the thirty-first day from and after its
passage.

Presented by *OW Campbell*₃

Approved as
to form by J. F. DuFAUL, City Attorney.

By *Donald Reese*
Assistant City Attorney.

I HEREBY CERTIFY that the money required for the appropriation made and/or indebtedness and/or obligation incurred by reason of the provisions of the foregoing ordinance is in the Treasury, and that it is otherwise unencumbered.

Dated Aug. 6. 1956

R. G. Geffe
Auditor and Comptroller of The City of San Diego, California

By R. Gerwig Deputy.

Passed and adopted by the Council of the City of San Diego, California, this 7th day of August, 1956, by the following vote, to-wit:

YEAS—Councilmen: Burgener, Williams, Schneider, Kerrigan, Curran, Mayor Dail

NAYS—Council men None

ABSENT—Council man Evenson

Charles Dail
Mayor of The City of San Diego, California

FRED W. SICK
City Clerk of The City of San Diego, California

By Helen M. Willig Deputy.



I HEREBY CERTIFY that the foregoing ordinance was not finally passed until six calendar days had elapsed between the day of its introduction and the day of its final passage, to-wit, on the..... day of....., 195....., and on the..... day of....., 195.....

I FURTHER CERTIFY that said ordinance was read in full prior to its final passage.

I FURTHER CERTIFY that the reading of said ordinance in full prior to its final passage was dispensed with by a vote of not less than four members of the Council, and that there was available for the consideration of each member of the Council prior to the day of its final passage a written or printed copy of said ordinance.

.....
City Clerk of The City of San Diego, California

By..... Deputy.



I HEREBY CERTIFY that the foregoing ordinance was passed on the day of its introduction, to-wit, on the 7th day of August, 1956, said ordinance being of the kind and character authorized for passage on its introduction by Section 16 of the Charter.

~~I FURTHER CERTIFY that the final reading of said ordinance was in full.~~

I FURTHER CERTIFY that the reading of said ordinance in full was dispensed with by a vote of not less than four members of the Council, and that there was available for the consideration of each member of the Council prior to the day of its passage a written or printed copy of said ordinance.

FRED W. SICK
City Clerk of The City of San Diego, California

By Helen M. Willig Deputy.



L. N. W.
DOCUMENT No. 539113

Date AUG - 7 1956
OFFICE OF THE CITY CLERK
SAN DIEGO, CALIFORNIA

ORDINANCE No. 7092

Approp. \$4,700 - Adobe Wall
El Campo Santo

INTRODUCED
AUG 7 1956

Moved by S

Seconded by A

ADOPTED BY COUNCIL
AUG 7 1956

Moved by S

Seconded by K

GOES INTO EFFECT

Recorded on Film Roll
No. 116 433

01120

ORDINANCE NO. 7098
(New Series)

AN ORDINANCE APPROPRIATING THE SUM OF \$2,900.00 OUT OF THE CAPITAL OUTLAY FUND OF THE CITY OF SAN DIEGO FOR THE PURPOSE OF PURCHASING A PORTION OF LOT 3, BLOCK 463, OLD SAN DIEGO, FOR HIGHWAY PURPOSES.

BE IT ORDAINED, By the Council of The City of San Diego, as follows:

Section 1. That the sum of Two Thousand Nine Hundred Dollars (\$2,900.00), or so much thereof as may be necessary, be, and the same is hereby set aside and appropriated out of the Capital Outlay Fund of The City of San Diego, for the purpose only and exclusively of providing funds for purchase of a portion of Lot 3, Block 463, Old San Diego, to be used for highway purposes.

Section 2. This ordinance shall take effect and be in force on the thirty-first day from and after its passage.

Presented by

*A. W. Campbell*₃

Approved as

to form by

J. F. DuPAUL, City Attorney,

By

Harold Reese
Assistant City Attorney.

I HEREBY CERTIFY that the money required for the appropriation made and/or indebtedness and/or obligation incurred by reason of the provisions of the foregoing ordinance is in the Treasury, and that it is otherwise unencumbered.

Dated Aug. 3, 1956

Ree Geffe
Auditor and Comptroller of The City of San Diego, California

By R. Gerwig Deputy.

Passed and adopted by the Council of the City of San Diego, California, this 7th day of August, 1956, by the following vote, to-wit:

YEAS—Councilmen: Burgener, Williams, Schneider, Kerrigan, Curran, Mayor Dail

NAYS—Council men None

ABSENT—Council man Evenson

Char Dail
Mayor of The City of San Diego, California

FRED W. SICK
City Clerk of The City of San Diego, California



By Helen M. Willig Deputy.

I HEREBY CERTIFY that the foregoing ordinance was not finally passed until six calendar days had elapsed between the day of its introduction and the day of its final passage, to-wit, on the _____ day of _____, 195____, and on the _____ day of _____, 195____,

I FURTHER CERTIFY that said ordinance was read in full prior to its final passage.

I FURTHER CERTIFY that the reading of said ordinance in full prior to its final passage was dispensed with by a vote of not less than four members of the Council, and that there was available for the consideration of each member of the Council prior to the day of its final passage a written or printed copy of said ordinance.

City Clerk of The City of San Diego, California



By _____ Deputy.

I HEREBY CERTIFY that the foregoing ordinance was passed on the day of its introduction, to-wit, on the 7th day of August, 1956, said ordinance being of the kind and character authorized for passage on its introduction by Section 16 of the Charter.

~~I FURTHER CERTIFY that the final reading of said ordinance was in full.~~

I FURTHER CERTIFY that the reading of said ordinance in full was dispensed with by a vote of not less than four members of the Council, and that there was available for the consideration of each member of the Council prior to the day of its passage a written or printed copy of said ordinance.

FRED W. SICK
City Clerk of The City of San Diego, California



By Helen M. Willig Deputy.

A.F.W.

DOCUMENT No. 539109

Date AUG - 7 1956

OFFICE OF THE CITY CLERK
SAN DIEGO, CALIFORNIA

7093

ORDINANCE No.

Appropriating \$2,900. Capital

Outlay - Purchase Lot 3, Blk

463, Old San Diego Highway

INTRODUCED

AUG 7 1956

Moved by S

Seconded by K

ADOPTED BY COUNCIL

AUG 7 1956

Moved by S

Seconded by K

GOES INTO EFFECT

Recorded on Film Roll 116 434
No.

01123

ORDINANCE NO. 7091
(New Series)

AN ORDINANCE APPROPRIATING THE SUM OF \$1,033.67 OUT OF THE CAPITAL OUTLAY FUND OF THE CITY OF SAN DIEGO FOR THE PURPOSE OF REIMBURSING THE UNITED STATES GOVERNMENT FOR FEDERAL FUNDS EXPENDED IN CONJUNCTION WITH THE CITY IN THE ACQUISITION OF LAND.

BE IT ORDAINED, By the Council of The City of San Diego, as follows:


Section 1. That the sum of One Thousand Thirty-three and 67/100 Dollars (\$1,033.67) be, and the same is hereby set aside and appropriated out of the Capital Outlay Fund of The City of San Diego for the purpose only and exclusively of providing funds to reimburse the United States Government for funds expended by it under Federal Aid Airport Project #9-02-03-702, Contract No. C6cq-3098, as contribution to the cost of the acquisition by The City of San Diego of the following described land, being portions of The Highlands and Rose-dale Subdivisions according to Maps thereof No. 284 and No. 826 filed in the office of the Recorder of San Diego County, towit:

Lots 2 and 3, Block 2, Rosedale Subdivison 9.46 acres;
Lot 4, The Highlands Subdivision, 17.34 acres;
Lot 13, The Highlands Subdivision, 16.44 acres; and
Portion of Lot 20, The Highlands Subdivision,
4.84 acres;

the aforesaid sum to be paid only upon the express condition that the United States Government releases The City of San Diego from all agreements between the City and the United States Government insofar as they affect the above described land.

Section 2. This ordinance shall take effect and be in force on the thirty-first day from and after its passage.


Presented by

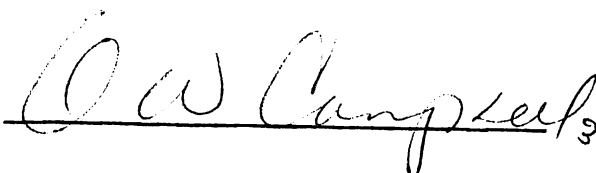

Approved as

to form by J. F. DiPAUL, City Attorney.

By

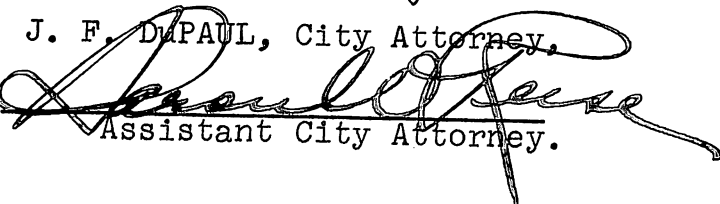
Assistant City Attorney.

01127

I HEREBY CERTIFY that the money required for the appropriation made and/or indebtedness and/or obligation incurred by reason of the provisions of the foregoing ordinance is in the Treasury, and that it is otherwise unencumbered.

Dated Aug. 6, 1956

R. G. Zeffe
John J. Zeffe
Auditor and Comptroller of The City of San Diego, California

By R. W. Gerwig Deputy.

Passed and adopted by the Council of the City of San Diego, California, this 7th day of

August, 1956, by the following vote, to-wit:

YEAS—Councilmen: Burgener, Williams, Schneider, Kerrigan, Curran, Mayor Dail

NAYS—Council men None

ABSENT—Council man Evenson

Char B Dail
Mayor of The City of San Diego, California

FRED W. SICK
City Clerk of The City of San Diego, California



By Helen M. Willig Deputy.

I HEREBY CERTIFY that the foregoing ordinance was not finally passed until six calendar days had elapsed between the day of its introduction and the day of its final passage, to-wit, on the _____ day of _____, 195____, and on the _____ day of _____, 195____.

I FURTHER CERTIFY that said ordinance was read in full prior to its final passage.

I FURTHER CERTIFY that the reading of said ordinance in full prior to its final passage was dispensed with by a vote of not less than four members of the Council, and that there was available for the consideration of each member of the Council prior to the day of its final passage a written or printed copy of said ordinance.

City Clerk of The City of San Diego, California



By _____ Deputy.

I HEREBY CERTIFY that the foregoing ordinance was passed on the day of its introduction, to-wit, on the 7th day of August, 1956, said ordinance being of the kind and character authorized for passage on its introduction by Section 16 of the Charter.

~~I FURTHER CERTIFY that the final reading of said ordinance was in full.~~

I FURTHER CERTIFY that the reading of said ordinance in full was dispensed with by a vote of not less than four members of the Council, and that there was available for the consideration of each member of the Council prior to the day of its passage a written or printed copy of said ordinance.

FRED W. SICK
City Clerk of The City of San Diego, California

By Helen M. Willig Deputy.



A. R. W.

DOCUMENT No. 539115

Date AUG - 7 1956

OFFICE OF THE CITY CLERK
SAN DIEGO, CALIFORNIA

ORDINANCE No. 7094

Approp. \$1,033.67 - Reimburse

U.S. Govt - Acquisition of
Land

INTRODUCED

AUG 7 1956

Moved by S

Seconded by W

ADOPTED BY COUNCIL

AUG 7 1956

Moved by S

Seconded by W

GOES INTO EFFECT

Recorded on Film Roll
No. 116 435

01126

7095

ORDINANCE No. _____
(New Series)

AN INTERIM ORDINANCE ESTABLISHING REGULATIONS GOVERNING THE USE OF LAND IN FOSTER'S ANNEXATION No. 1 IN THE CITY OF SAN DIEGO.

WHEREAS, the Planning Commission is making a study of a comprehensive zoning plan for certain recently annexed areas within The City of San Diego, which areas include land in Foster's Annexation No. 1 in The City of San Diego, described as Lots 21, 22 and 23, Moody's So. Add. Lemon Grove, as indicated on Planning Commission Zone Map Drawing No. B-737, on file in the office of the City Clerk as Document No. 538312; and

WHEREAS, it is desirable under the authority of section 101.0203.1 of the San Diego Municipal Code, to regulate the use of said above described land pending the adoption of a comprehensive zoning plan therefor; and

WHEREAS, the development of the land and use of buildings thereon might be accomplished in a manner adverse to said comprehensive zoning plan; and

WHEREAS, the City Council is of the opinion that the public safety, health and welfare would be promoted by the adoption of a temporary interim ordinance; NOW, THEREFORE,

BE IT ORDAINED, by the Council of The City of San Diego, as follows:

Section 1. That all that territory situated in The City of San Diego, California, within the boundaries of the district designated "R-1" on Planning Commission Zone Map Drawing No. B-737, filed in the office of the City Clerk of said City under Document No. 538312 be, and the same is hereby incorporated into a temporary interim zoning, with property use

restrictions identical with those described in Section 101.0405 of the San Diego Municipal Code.

Section 2. That all that territory situated in The City of San Diego, California, within the boundaries of the district designated "R-2" on Planning Commission Zone Map drawing No. B-737, filed in the office of the City Clerk of said City under Document No. 538312 be, and the same is hereby incorporated into a temporary interim zoning, with property use restrictions identical with those described in Section 101.0406 of the San Diego Municipal Code.

Section 3. This is an ordinance for the preservation of the public peace, health, property and safety of the inhabitants thereof, and is an emergency measure for the reasons set forth in the preamble to this ordinance and shall take effect and be in force from and after its passage.

Presented by _____

APPROVED as
to form by J. F. DuPAUL, City Attorney

By 
Deputy City Attorney.

I HEREBY CERTIFY that the money required for the appropriation made and/or indebtedness and/or obligation incurred by reason of the provisions of the foregoing ordinance is in the Treasury, and that it is otherwise unencumbered.

Dated.....

Auditor and Comptroller of The City of San Diego, California

By..... Deputy.

Passed and adopted by the Council of the City of San Diego, California, this 7th day of August, 1956

, by the following vote, to-wit:

YEAS—Councilmen: Burgener, Williams, Schneider, Kerrigan, Curran, Mayor Dail

NAYS—Councilmen None

ABSENT—Councilman Evenson

Charles Dail

Mayor of The City of San Diego, California

FRED W. SICK

City Clerk of The City of San Diego, California

By *Helen M. Millig* Deputy.



I HEREBY CERTIFY that the foregoing ordinance was not finally passed until six calendar days had elapsed between the day of its introduction and the day of its final passage, to-wit, on the day of 195, and on the day of 195.

I FURTHER CERTIFY that said ordinance was read in full prior to its final passage.

I FURTHER CERTIFY that the reading of said ordinance in full prior to its final passage was dispensed with by a vote of not less than four members of the Council, and that there was available for the consideration of each member of the Council prior to the day of its final passage a written or printed copy of said ordinance.

City Clerk of The City of San Diego, California



By..... Deputy.

I HEREBY CERTIFY that the foregoing ordinance was passed on the day of its introduction, to-wit, on the 7th day of August, 1956, said ordinance being of the kind and character authorized for passage on its introduction by Section 16 of the Charter.

~~I FURTHER CERTIFY that the final reading of said ordinance was in full.~~

I FURTHER CERTIFY that the reading of said ordinance in full was dispensed with by a vote of not less than four members of the Council, and that there was available for the consideration of each member of the Council prior to the day of its passage a written or printed copy of said ordinance.

FRED W. SICK

City Clerk of The City of San Diego, California

By *Helen M. Millig* Deputy.



FORM 1255

A. F. W.
DOCUMENT No. 538902

AUG - 3 1956
Date
OFFICE OF THE CITY CLERK
SAN DIEGO, CALIFORNIA

7095
ORDINANCE No.

Interim - Foster's Annexation

Zoning R-1 and R-2

.....
.....

INTRODUCED
..... AUG 7 1956

Moved by

Seconded by

ADOPTED BY COUNCIL
..... AUG 7 1956

Moved by

Seconded by

GOES INTO EFFECT

Recorded on Film Roll
No. 116 436

01129

Affidavit of Publication

Affidavit of Publication of

STATE OF CALIFORNIA,
COUNTY OF SAN DIEGO,
CITY OF SAN DIEGO.

2620

In the matter of the publication of.....ORDINANCE NO..
7095 (NEW SERIES), FOSTER'S ANNEXATION NO. 1

JAMES M BROWN

~~XXXXXXXXXX~~, being duly sworn, deposes and says: That he is a resident of the County of San Diego, State of California, over twenty-one years of age, and not interested as a party or otherwise in the above-named matter.

That he is the principal clerk of the printers of The San Diego Union, a newspaper published daily in the City of San Diego, County of San Diego, State of California, and of general circulation in said City; that as such principal clerk he has charge of all the advertisements published in said newspaper; that the said ORDINANCE

of which the annexed clipping is a copy, has been published in said newspaper for the period of.....ONE (1) days to-wit: upon the.....15th

days of.....AUGUST....., 19..56., and upon the..... days of....., 19....., and that said publication was made in the said newspaper proper, and not in a supplement thereof.

James M Brown
Subscribed and sworn to before me, this.....21st day of.....August....., A.D. 19..56

FRED W. SICK

City Clerk of the City of San Diego, California

(Seal)

By.....*Evelyn L. Worrell* Deputy.

20
21
22
23
24
25
26
27
28
29
30
31

01134

ORDINANCE NO. 7095 (NEW SERIES)

AN INTERIM ORDINANCE ESTABLISHING REGULATIONS GOVERNING THE USE OF LAND IN FOSTER'S ANNEXATION NO. 1 IN THE CITY OF SAN DIEGO.

WHEREAS, the Planning Commission is making a study of a comprehensive zoning plan for certain recently annexed areas within The City of San Diego, which areas include land in Foster's Annexation No. 1 in The City of San Diego, described as Lots 21, 22 and 23, Moody's So. Add. Lemon Grove, as indicated on Planning Commission Zone Map Drawing No. B-737, on file in the office of the City Clerk as Document No. 538312; and

WHEREAS, it is desirable under the authority of section 101.02031 of the San Diego Municipal Code, to regulate the use of said above described land pending the adoption of a comprehensive zoning plan therefor; and

WHEREAS, the development of the land and use of buildings thereon might be accomplished in a manner adverse to said comprehensive zoning plan; and

WHEREAS, the City Council is of the opinion that the public safety, health and welfare would be promoted by the adoption of a temporary interim ordinance; NOW, THEREFORE,

BE IT ORDAINED, by the Council of The City of San Diego, as follows:

Section 1 That all that territory situated in The City of San Diego, California, within the boundaries of the district designated "R1" on Planning Commission Zone Map Drawing No. B-737, filed in the office of the City Clerk of said City under Document No. 538312 be, and the same is hereby incorporated into a temporary interim zoning, with property use restrictions identical with those described in Section 101.0405 of the San Diego Municipal Code.

Section 2 That all that territory situated in The City of San Diego, California, within the boundaries of the district designated "R2" on Planning Commission Zone Map drawing No. B-737, filed in the office of the City Clerk of said City under Document No. 538312 be, and the same is hereby incorporated into a temporary interim zoning, with property use restrictions identical with those described in Section 101.0406 of the San Diego Municipal Code.

Section 3. This is an ordinance for the preservation of the public peace, health, property and safety of the inhabitants thereof, and is an emergency measure for the reasons set forth in the preamble to this ordinance and shall take effect and be in force from and after its passage.

Passed and adopted by the Council of the City of San Diego, California, this 7th day of August, 1956, by the following vote, to-wit:

YEAS—Councilmen: Burgener, Williams, Schneider, Kerrigan, Curran, Mayor Dall.

NAYS—Councilmen: None.

ABSENT—Councilman: Evenson.

CHARLES C. DALL,

Mayor of The City of

San Diego, California.

FRED W. SICK,

City Clerk of The City of

San Diego, California.

By HELEN M. WILLIG, Deputy

I HEREBY CERTIFY that the foregoing ordinance was not finally passed until six calendar days had elapsed between the day of its introduction and the day of its final passage, to-wit, on the 2nd day of August, 1956, and on the 7th day of August, 1956.

I FURTHER CERTIFY that the reading of said ordinance in full prior to its final passage was dispensed with by a vote of not less than four members of the Council, and that there was available for the consideration of each member of the Council prior to the day of its final passage a written or printed copy of said ordinance.

FRED W. SICK,

City Clerk of The City of

San Diego, California.

By HELEN M. WILLIG,

Deputy.

8/15

DOCUMENT NO. **539676**

Filed **AUG 21 1956**

City Clerk.

By *Deputy.*

Affidavit of Publication
OF

.....
.....
.....
.....
.....
.....
.....
.....
.....
.....

ORDINANCE No. 7096
(New Series)

AN ORDINANCE INCORPORATING LOTS 1, 2 AND 3, CABRILLO HEIGHTS BUSINESS CENTER IN THE CITY OF SAN DIEGO, CALIFORNIA, INTO C-1A ZONE AS DEFINED BY SECTION 101.0411.1 OF THE SAN DIEGO MUNICIPAL CODE, AND REPEALING ORDINANCE NO. 5353 (NEW SERIES), ADOPTED OCTOBER 21, 1952, INsofar AS THE SAME CONFLICTS HEREWITH.

WHEREAS, pursuant to section 101.0206 of the San Diego Municipal Code, the City Planning Commission fixed and determined a time and place for a public hearing upon a proposed rezoning of Lots 1, 2 and 3, Cabrillo Heights Business Center in The City of San Diego, California, as indicated on Planning Commission Zone Map Drawing No. B-727, attached to Planning Commission communication on file in the office of the City Clerk as Document No. 538030; and

WHEREAS, after due notice duly and regularly given, hearings were duly held and all persons interested were given an opportunity to appear and be heard before said Planning Commission; and

WHEREAS, the City Planning Commission, by a vote of 7 to 0 filed a recommendation with the Council of said City as contained in Document No. 538030, filed July 17, 1956, recommending that Lots 1, 2 and 3, Cabrillo Heights Business Center in The City of San Diego, California, be incorporated into C-1A zone, as such zone is described in section 101.0411.1 of the San Diego Municipal Code; and

WHEREAS, the Council, after public hearing, is of the opinion that the best interests of the people of The City of San Diego will be subserved by adopting the recommendation; NOW, THEREFORE,

BE IT ORDAINED, by the Council of The City of San Diego,
as follows:

Section 1. That all that territory situated in The City of San Diego, California, within the boundaries of the district designated "C-1A" on that certain zone map drawing No. B-727, filed in the office of the City Clerk of said City under Document No. 538030 be, and the same is hereby incorporated into C-1A zone, as said zone is described and defined by section 101.0411.1 of the San Diego Municipal Code.

Section 2. That Ordinance No. 5353 (New Series) of the ordinances of The City of San Diego, entitled, "An Ordinance incorporating a portion of Lots 37 and 40, Rancho Mission of The City of San Diego, California, into "C" Zone and "CP" zone, as such zones are defined by section 101.0411 and section 101.0410 of the San Diego Municipal Code, and repealing ordinance No. 5178 (New Series), adopted May 8, 1952, insofar as the same conflicts herewith.", adopted October 21, 1952, be, and the same is hereby repealed insofar as the same conflicts herewith.

Section 3. This ordinance shall take effect and be in force on the thirty-first day from and after its passage.

Presented by _____

APPROVED as
to form by J. F. DuPaul, City Attorney

BY


Deputy City Attorney

01137

I HEREBY CERTIFY that the money required for the appropriation made and/or indebtedness and/or obligation incurred by reason of the provisions of the foregoing ordinance is in the Treasury, and that it is otherwise unencumbered.

Dated.....

Auditor and Comptroller of The City of San Diego, California

By.....Deputy.

Passed and adopted by the Council of the City of San Diego, California, this 9th day of

August, 1956, by the following vote, to-wit:

YEAS—Councilmen: Burgener, Williams, Schneider, Kerrigan, Curran, Evenson,

Mayor Dail

NAYS—Council men None

ABSENT—Council men None

Charles Dail
Mayor of The City of San Diego, California

FRED W. SICK

City Clerk of The City of San Diego, California



By *Helen M. Willig* Deputy.

I HEREBY CERTIFY that the foregoing ordinance was not finally passed until six calendar days had elapsed between the day of its introduction and the day of its final passage, to-wit, on the 2nd day of August, 1956, and on the 9th day of August, 1956.

~~I FURTHER CERTIFY that said ordinance was read in full prior to its final passage.~~

I FURTHER CERTIFY that the reading of said ordinance in full prior to its final passage was dispensed with by a vote of not less than four members of the Council, and that there was available for the consideration of each member of the Council prior to the day of its final passage a written or printed copy of said ordinance.

FRED W. SICK

City Clerk of The City of San Diego, California



By *Helen M. Willig* Deputy.

I HEREBY CERTIFY that the foregoing ordinance was passed on the day of its introduction, to-wit, on the day of 1956, said ordinance being of the kind and character authorized for passage on its introduction by Section 16 of the Charter.

I FURTHER CERTIFY that the final reading of said ordinance was in full.

I FURTHER CERTIFY that the reading of said ordinance in full was dispensed with by a vote of not less than four members of the Council, and that there was available for the consideration of each member of the Council prior to the day of its passage a written or printed copy of said ordinance.

City Clerk of The City of San Diego, California



By.....Deputy.

A. H. W.

DOCUMENT No. 538750

Date.....AUG - 1 1956.....

OFFICE OF THE CITY CLERK
SAN DIEGO, CALIFORNIA

ORDINANCE No. 7096

Incorporating Lots 1 to 3,

Cabrillo Hts. Business Center

into C-1A Zone

INTRODUCED

Aug. 2, 1956

Moved by *B*

Seconded by *K*

ADOPTED BY COUNCIL

AUG 9 1956

Moved by *B*

Seconded by *S*

GOES INTO EFFECT

Recorded on Film Roll

No. 117 1

01135

539827

DOCUMENT NO.....

AUG 23 1956

Filed.....

City Clerk.

By.....

Deputy.

Affidavit of Publication

OF

.....
.....
.....
.....
.....
.....
.....
.....
.....

ORDINANCE NO. 7097

(New Series)

AN ORDINANCE SETTING ASIDE AND DEDICATING
A PORTION OF COLINA DEL SOL, A PUBLIC PARK,
AS AND FOR A PUBLIC STREET.

BE IT ORDAINED by the Council of The City of San Diego as follows:

Section 1. That the following described portion of Colina del Sol, a public park, be and the same is hereby dedicated and set aside for street purposes and named "54TH STREET".

Those portions of Lots 16 and 17 in Lemon Villa, in the City of San Diego, County of San Diego, State of California, according to the Map thereof No. 734 filed in the office of the Recorder of said San Diego County on December 2, 1892, said portions being more particularly described as follows:

Beginning at the intersection of the Westerly line of 54th Street, 50.0 feet in width, as said 54th Street is located and established as of the date of this instrument, with the Southerly line of said Lot 17; thence North $0^{\circ} 01'$ West along said Westerly line of 54th Street a distance of 351.91 feet, more or less, to the beginning of a tangent curve, concave Southeasterly, the radius of which is 225 feet; thence Northerly and Northeasterly along the arc of said curve, through a central angle of $43^{\circ} 09'$ a distance of 169.45 feet to a point of tangency; thence tangent to said curve North $43^{\circ} 08'$ East 13.43 feet to a point; thence North $0^{\circ} 00' 05''$ East, departing from the Westerly and Northwesterly line of said 54th Street, a distance of 412.48 feet, more or less, to an intersection with the Southerly line of Orange Avenue, as said Orange Avenue is located and established as of the date of this instrument; thence Westerly along said Southerly line, a distance of 220.22 feet to the beginning of a tangent curve, concave Southwesterly, the radius of which is 40.0 feet; thence Easterly, Southeasterly and Southerly, along the arc of said curve, 60.89 feet to a point of tangency; thence tangent to said curve South $2^{\circ} 46' 40''$ East, 15.74 feet to a point; thence South $0^{\circ} 20' 43''$ West 50.0 feet to a point; thence South $4^{\circ} 20' 41''$ East, 50.14 feet to a point; thence South $8^{\circ} 42' 58''$ East 303.50 feet to a point; thence South $0^{\circ} 01'$ East 474.51 feet, more or less, to an intersection with the Southerly line of said Lot 17; thence Easterly along said Southerly line 50.0 feet to the point of beginning.

Section 2. This ordinance shall take effect and be in force on the 31st day from and after its passage.

Presented by J. H. Campbell
APPROVED as
to form by J. F. DuPaul, City Attorney

by Alan M. Lusk
Deputy City Attorney

01142

I HEREBY CERTIFY that the money required for the appropriation made and/or indebtedness and/or obligation incurred by reason of the provisions of the foregoing ordinance is in the Treasury, and that it is otherwise unencumbered.

Dated.....

Auditor and Comptroller of The City of San Diego, California

By.....Deputy.

Passed and adopted by the Council of the City of San Diego, California, this 9th day of August, 1956, by the following vote, to-wit:

YEAS—Councilmen: Burgener, Williams, Schneider, Kerrigan, Curran, Evenson, Mayor Dail

NAYS—Council men: None

ABSENT—Council men: None

Charles Dail Mayor of The City of San Diego, California

FRED W. SICK City Clerk of The City of San Diego, California

By Helen M. Willig Deputy.



I HEREBY CERTIFY that the foregoing ordinance was not finally passed until six calendar days had elapsed between the day of its introduction and the day of its final passage, to-wit, on the 2nd day of August, 1956, and on the 9th day of August, 1956.

~~I FURTHER CERTIFY that said ordinance was read in full prior to its final passage.~~

I FURTHER CERTIFY that the reading of said ordinance in full prior to its final passage was dispensed with by a vote of not less than four members of the Council, and that there was available for the consideration of each member of the Council prior to the day of its final passage a written or printed copy of said ordinance.

FRED W. SICK City Clerk of The City of San Diego, California

By Helen M. Willig Deputy.



I HEREBY CERTIFY that the foregoing ordinance was passed on the day of its introduction, to-wit, on the day of 1956, said ordinance being of the kind and character authorized for passage on its introduction by Section 16 of the Charter.

I FURTHER CERTIFY that the final reading of said ordinance was in full.

I FURTHER CERTIFY that the reading of said ordinance in full was dispensed with by a vote of not less than four members of the Council, and that there was available for the consideration of each member of the Council prior to the day of its passage a written or printed copy of said ordinance.

City Clerk of The City of San Diego, California

By.....Deputy.



L.A.W.

DOCUMENT No. 538787

Date AUG - 1 1956

OFFICE OF THE CITY CLERK
SAN DIEGO, CALIFORNIA

7097

ORDINANCE No.

Setting aside & dedicating
a portion of Colima del Sol,
naming same 54th Street.

INTRODUCED

AUG 2 1956

Moved by K

Seconded by B

ADOPTED BY COUNCIL

AUG 9 1956

Moved by C

Seconded by E

GOES INTO EFFECT

Recorded on Film Roll
No. 117 2

01141

539826

DOCUMENT NO. AUG 23 1956

Filed.....

City Clerk.

By.....
Deputy.

Affidavit of Publication

OF

.....
.....
.....
.....
.....
.....
.....
.....
.....
.....

ORDINANCE NO. 7098 (New Series)

AN ORDINANCE ESTABLISHING THE GRADE OF THE ALLEY ADJACENT TO AND WESTERLY OF BLOCK 14, BELLEVIEW HEIGHTS UNIT NO. 4, IN THE CITY OF SAN DIEGO, CALIFORNIA BETWEEN THE SOUTHERLY LINE OF TROJAN AVENUE AND THE SOUTHERLY TERMINATION OF SAID ALLEY AT THE SOUTHEASTERLY LINE OF VALE WAY.

BE IT ORDAINED By the Council of the City of San Diego, California, as follows:

SECTION I. That the grade of the Alley adjacent to and westerly of Block 14, Belleview Heights Unit No. 4, in the City of San Diego, California between the southerly line of Trojan Avenue and the southerly termination of said Alley at the southeasterly line of Vale Way, be, and the same is hereby established as follows:

At the intersection of the easterly line of said Alley with the southerly line of Trojan Avenue establish the grade elevation at 378.00 feet.

At a point on the easterly line of said Alley distant 213.17 feet southerly of the last described point, establish the grade elevation at 379.75 feet; at a point on the easterly line of said Alley distant 24.29 feet, more or less, southerly of the last described point, said point being the intersection of said Alley with the northwesterly line of Vale Way, establish the grade elevation at 379.93 feet.

At the intersection of the southwesterly line of said Alley with the southerly line of Trojan Avenue, establish the grade elevation at 377.95 feet.

At a point on the westerly line of said Alley distant 26.99 feet southeasterly and southerly of the last described point, establish the grade elevation at 378.08 feet; at a point on the westerly line of said Alley distant 204.37 feet southerly of the last named point, establish the grade elevation at 379.61 feet; at a point on the westerly line of said Alley distant 12.94 feet southerly of the last named point, establish the grade elevation at 379.70 feet; at a point on the westerly line of said Alley distant 8.00 feet southerly of the last named point, establish

the grade elevation at 379.80 feet; at a point on the westerly line of said Alley distant 114.83 feet, more or less, southerly and easterly of the last named point, said point being the southerly termination of said Alley at the southeasterly line of Vale Way, establish the grade elevation at 380.09 feet.

SECTION 2. And the grade of said Alley between the points hereinbefore mentioned, shall have a uniform ascent and descent; all of said grade elevations to be established are in relation to the datum line of levels as fixed by Section 62.01 and Section 62.02 of the San Diego Municipal Code of said City.

SECTION 3. This Ordinance shall take effect and be in force on the thirty-first day from and after its passage.

Approved as to form:

J. F. DU PAUL
City Attorney

By Alan M. Limestone

Presented by

A. K. Fogg
City Engineer

D. H. Campbell
City Manager

I HEREBY CERTIFY that the money required for the appropriation made and/or indebtedness and/or obligation incurred by reason of the provisions of the foregoing ordinance is in the Treasury, and that it is otherwise unencumbered.

Dated _____ Auditor and Comptroller of The City of San Diego, California

By _____ Deputy.

Passed and adopted by the Council of the City of San Diego, California, this 9th day of August, 1956, by the following vote, to-wit:

YEAS—Councilmen: Burgener, Williams, Schneider, Kerrigan, Curran, Evenson, Mayor Dail

NAYS—Council men None

ABSENT—Council men None

Mayor of The City of San Diego, California
Fred W. Sick
City Clerk of The City of San Diego, California



By Helen M. Willig Deputy.

I HEREBY CERTIFY that the foregoing ordinance was not finally passed until six calendar days had elapsed between the day of its introduction and the day of its final passage, to-wit, on the _____ day of _____, 195____, and on the _____ day of _____, 195____.

I FURTHER CERTIFY that said ordinance was read in full prior to its final passage.

I FURTHER CERTIFY that the reading of said ordinance in full prior to its final passage was dispensed with by a vote of not less than four members of the Council, and that there was available for the consideration of each member of the Council prior to the day of its final passage a written or printed copy of said ordinance.

City Clerk of The City of San Diego, California



By _____ Deputy.

I HEREBY CERTIFY that the foregoing ordinance was passed on the day of its introduction, to-wit, on the 9th day of August, 1956, said ordinance being of the kind and character authorized for passage on its introduction by Section 16 of the Charter.

~~I FURTHER CERTIFY that the final reading of said ordinance was in full.~~

I FURTHER CERTIFY that the reading of said ordinance in full was dispensed with by a vote of not less than four members of the Council, and that there was available for the consideration of each member of the Council prior to the day of its passage a written or printed copy of said ordinance.

FRED W. SICK
City Clerk of The City of San Diego, California



By Helen M. Willig Deputy.

C. H. P.

DOCUMENT No. 539158

Date AUG - 8 1956

OFFICE OF THE CITY CLERK
SAN DIEGO, CALIFORNIA

7098

ORDINANCE No.

Establish Grade - Alley,

Blk 14, Belleview Hts. #4

INTRODUCED

AUG 9 1956

Moved by B

Secoded by W

ADOPTED BY COUNCIL

AUG 9 1956

Moved by B

Secoded by W

GOES INTO EFFECT

Recorded on Film Roll 117 3

No.

01146

ORDINANCE NO. 7099 (New Series)

AN ORDINANCE ESTABLISHING THE GRADE OF SHARRON PLACE IN THE CITY OF SAN DIEGO, CALIFORNIA BETWEEN THE EASTERLY PROLONGATION OF THE NORTHERLY LINE OF VALE WAY AND THE SOUTHERLY TERMINATION OF SHARRON PLACE AT 55TH STREET.

BE IT ORDAINED By the Council of the City of San Diego, California, as follows:

SECTION I. That the grade of Sharron Place in the City of San Diego, California between the easterly prolongation of the northerly line of Vale Way and the southerly termination of Sharron Place at 55th Street be, and the same is hereby established as follows:

At the intersection of the easterly line of Sharron Place with the easterly prolongation of the northerly line of Vale Way the grade elevation to remain at 359.08 feet.

At a point on the easterly line of Sharron Place distant 6.00 feet southerly of the last described point, the grade elevation to remain at 359.00 feet.

At a point on the easterly line of Sharron Place distant 20.99 feet southeasterly of the last named point, establish the grade elevation at 359.38 feet; at a point on the easterly line of Sharron Place distant 18.72 feet southeasterly of the last named point, establish the grade elevation at 359.50 feet; at a point on the easterly line of Sharron Place distant 17.35 feet southeasterly of the last named point, establish the grade elevation at 359.89 feet; at a point on the easterly line of Sharron Place distant 17.00 feet southerly of the last named point, establish the grade elevation at 360.97 feet; at a point on the easterly line of Sharron Place distant 30.18 feet southerly of the last named point, establish the grade elevation at 363.48 feet; at a point on the easterly line of Sharron Place distant 20.00 feet southerly of the last named point, establish the grade elevation at 364.97 feet; at a point on the easterly line of Sharron Place distant 20.00 feet southerly of the last named point, establish the grade elevation at 366.12 feet; at a point on the easterly line of Sharron

Place distant 20.00 feet southerly of the last named point, establish the grade elevation at 366.93 feet; at a point on the easterly line of Sharron Place distant 20.00 feet southerly of the last named point, establish the grade elevation at 367.38 feet; at a point on the easterly line of Sharron Place distant 22.50 feet southerly of the last named point, establish the grade elevation at 367.71 feet; at a point on the easterly line of Sharron Place distant 55.00 feet southerly of the last named point, establish the grade elevation at 368.55 feet; at a point on the easterly line of Sharron Place distant 12.50 feet southerly of the last named point, establish the grade elevation at 368.60 feet; at a point on the easterly line of Sharron Place distant 25.00 feet southerly of the last named point, establish the grade elevation at 368.50 feet; at a point on the southeasterly line of Sharron Place distant 83.25 feet, more or less, southwesterly of the last named point, said point being the intersection of the southeasterly line of Sharron Place with the southeasterly line of 55th Street and also being the southerly termination of Sharron Place at 55th Street, establish the grade elevation at 367.40 feet.

At the intersection of the northwesterly line of Sharron Place with the northerly line of Vale Way, the grade elevation to remain at 357.88 feet.

At the intersection of the westerly line of Sharron Place with the southerly line of Vale Way, establish the grade elevation at 359.45 feet.

At a point on the westerly line of Sharron Place distant 47.18 feet southerly of the last described point, establish the grade elevation at 363.43 feet; at a point on the westerly line of Sharron Place distant 20.00 feet southerly of the last named point, establish the grade elevation at 364.94 feet; at a point on the westerly line of Sharron Place distant 20.00 feet southerly of the last named point, establish the grade elevation at 366.09 feet; at a point on the westerly line of Sharron Place distant

20.00 feet southerly of the last named point, establish the grade elevation at 366.89 feet; at a point on the westerly line of Sharron Place distant 20.00 feet southerly of the last named point, establish the grade elevation at 367.32 feet; at a point on the westerly line of Sharron Place distant 98.00 feet, more or less, southerly of the last named point, said point being the intersection of the westerly line of Sharron Place with the northerly line of Orange Avenue, establish the grade elevation at 368.53 feet.

SECTION 2. And the grade of Sharron Place between the points hereinbefore mentioned shall have a uniform ascent and descent; all of said grade elevations to be established are in relation to the datum line of levels as fixed by Section 62.01 and Section 62.02 of the San Diego Municipal Code of said City.

SECTION 3. This Ordinance shall take effect and be in force on the thirty-first day from and after its passage.

Approved as to form:

J. F. DU PAUL
City Attorney

By Alan M. Limestone
Deputy City Attorney

Presented by

A. K. Fogg
City Engineer

O. H. Campbell
City Manager

I HEREBY CERTIFY that the money required for the appropriation made and/or indebtedness and/or obligation incurred by reason of the provisions of the foregoing ordinance is in the Treasury, and that it is otherwise unencumbered.

Dated

Auditor and Comptroller of The City of San Diego, California

By Deputy.

Passed and adopted by the Council of the City of San Diego, California, this 9th day of August, 1956, by the following vote, to-wit:

YEAS—Councilmen: Burgener, Williams, Schneider, Kerrigan, Curran, Evenson, Mayor Dail

NAYS—Council men None

ABSENT—Council men None

Charles Dail

Mayor of The City of San Diego, California

FRED W. SICK

City Clerk of The City of San Diego, California



By *Helen M. Willig* Deputy.

I HEREBY CERTIFY that the foregoing ordinance was not finally passed until six calendar days had elapsed between the day of its introduction and the day of its final passage, to-wit, on the day of, 195....., and on the day of, 195.....,

I FURTHER CERTIFY that said ordinance was read in full prior to its final passage.

I FURTHER CERTIFY that the reading of said ordinance in full prior to its final passage was dispensed with by a vote of not less than four members of the Council, and that there was available for the consideration of each member of the Council prior to the day of its final passage a written or printed copy of said ordinance.

City Clerk of The City of San Diego, California



By Deputy.

I HEREBY CERTIFY that the foregoing ordinance was passed on the day of its introduction, to-wit, on the 9th day of August, 1956, said ordinance being of the kind and character authorized for passage on its introduction by Section 16 of the Charter.

~~I FURTHER CERTIFY that the final reading of said ordinance was in full.~~

I FURTHER CERTIFY that the reading of said ordinance in full was dispensed with by a vote of not less than four members of the Council, and that there was available for the consideration of each member of the Council prior to the day of its passage a written or printed copy of said ordinance.

FRED W. SICK

City Clerk of The City of San Diego, California



By *Helen M. Willig* Deputy.

1. 7. 56

DOCUMENT No. 539159

Date AUG - 8 1956

OFFICE OF THE CITY CLERK
SAN DIEGO, CALIFORNIA

7099

ORDINANCE No.

Establish Grade - Sharron Pl.

.....
.....
.....

INTRODUCED

AUG 9 1956

Moved by B

Seconded by W

ADOPTED BY COUNCIL

AUG 9 1956

Moved by B

Seconded by W

GOES INTO EFFECT

Recorded on Film Roll 117 4
No.

01150

ORDINANCE NO. 7100 (New Series)

AN ORDINANCE ESTABLISHING THE GRADE OF 58TH STREET IN THE CITY OF SAN DIEGO, CALIFORNIA, BETWEEN THE SOUTHERLY LINE OF MEADE AVENUE AND THE NORTHERLY LINE OF TROJAN AVENUE.

BE IT ORDAINED By the Council of the City of San Diego, California, as follows:

SECTION I. That the grade of 58th Street in the City of San Diego, California between the southerly line of Meade Avenue and the northerly line of Trojan Avenue be, and the same is hereby established as follows:

At the intersection of the southeasterly line of 58th Street with the southerly line of Meade Avenue, establish the grade elevation at 409.15 feet.

At a point on the easterly line of 58th Street distant 31.43 feet south-westerly and southerly of the last described point, establish the grade elevation at 408.53 feet; at a point on the easterly line of 58th Street distant 49.40 feet southerly of the last named point, establish the grade elevation at 401.69 feet; at a point on the easterly line of 58th Street distant 24.76 feet, more or less, southerly of the last named point, said point being the intersection of the easterly line of 58th Street with the northeasterly line of Vale Way, establish the grade elevation at 398.58 feet.

At the intersection of the easterly line of 58th Street with the southeasterly line of Vale Way, establish the grade elevation at 392.85 feet.

At a point on the easterly line of 58th Street distant 13.13 feet southerly of the last described point, establish the grade elevation at 393.28 feet; at a point on the easterly line of 58th Street, distant 20.00 feet southerly of the last named point, establish the grade elevation at 394.15 feet; at a point on the easterly line of 58th Street distant 20.00 feet southerly of the last named point, establish the grade elevation at 395.28 feet; at a point on the easterly line of 58th Street distant 20.00 feet southerly of the last described point, establish the grade elevation at 396.69 feet; at a point on the easterly line of 58th Street distant 20.00 feet southerly of the last

named point, establish the grade elevation at 398.14 feet; at a point on the easterly line of 58th Street distant 20.00 feet southerly of the last named point, establish the grade elevation at 399.77 feet; at a point on the easterly line of 58th Street distant 157.47 feet southerly of the last named point, establish the grade elevation at 413.51 feet; at a point on the easterly line of 58th Street distant 119.27 feet, more or less, southerly and southeasterly of the last named point, said point being the intersection of the northeasterly line of 58th Street with the northerly line of Trojan Avenue, establish the grade elevation at 427.43 feet.

At the intersection of the southwesterly line of 58th Street with the southerly line of Meade Avenue, establish the grade elevation at 411.05 feet.

At a point on the westerly line of 58th Street distant 31.42 feet southeasterly and southerly of the last described point, establish the grade elevation at 408.53 feet; at a point on the westerly line of 58th Street distant 49.40 feet southerly of the last described point, establish the grade elevation at 401.69 feet; at a point on the westerly line of 58th Street distant 20.00 feet southerly of the last named point, establish the grade elevation at 399.13 feet; at a point on the westerly line of 58th Street distant 20.00 feet southerly of the last named point, establish the grade elevation at 396.97 feet; at a point on the westerly line of 58th Street distant 20.00 feet southerly of the last named point, establish the grade elevation at 395.23 feet; at a point on the westerly line of 58th Street distant 20.00 feet southerly of the last named point, establish the grade elevation at 393.90 feet; at a point on the westerly line of 58th Street distant 20.00 feet southerly of the last named point, establish the grade elevation at 392.98 feet; at a point on the westerly line of 58th Street distant 20.00 feet southerly of the last named point, establish the grade elevation at 392.47 feet; at a point on the westerly line of 58th Street distant 20.00 feet southerly of the last named point, establish the grade elevation at 392.37 feet; at a point on the westerly line

of 58th Street distant 20.00 feet southerly of the last described point, establish the grade elevation at 392.40 feet; at a point on the westerly line of 58th Street distant 20.00 feet southerly of the last named point, establish the grade elevation at 392.65 feet; at a point on the westerly line of 58th Street distant 20.00 feet southerly of the last named point, establish the grade elevation at 393.28 feet; at a point on the westerly line of 58th Street distant 20.00 feet southerly of the last named point, establish the grade elevation at 394.15 feet; at a point on the westerly line of 58th Street distant 20.00 feet southerly of the last named point, establish the grade elevation at 395.28 feet; at a point on the westerly line of 58th Street distant 20.00 feet southerly of the last named point, establish the grade elevation at 396.69 feet; at a point on the westerly line of 58th Street distant 20.00 feet southerly of the last named point, establish the grade elevation at 398.14 feet; at a point on the westerly line of 58th Street distant 20.00 feet southerly of the last named point, establish the grade elevation at 399.77 feet; at a point on the westerly line of 58th Street distant 160.72 feet southerly of the last named point, establish the grade elevation at 413.79 feet; at a point on the westerly line of 58th Street distant 20.00 feet southerly of the last named point, establish the grade elevation at 415.28 feet; at a point on the westerly line of 58th Street distant 20.00 feet southerly of the last named point, establish the grade elevation at 417.02 feet; at a point on the westerly line of 58th Street distant 9.91 feet southerly of the last named point, establish the grade elevation at 417.82 feet; at a point on the northwesterly line of 58th Street distant 31.40 feet, more or less, southerly and southwesterly of the last named point, said point being the intersection of the northwesterly line of 58th Street with the northerly line of Trojan Avenue, establish the grade elevation at 418.00 feet.

SECTION 2. And the grade of 58th Street between the points hereinbefore mentioned, shall have a uniform ascent and descent; all of said grade

elevations to be established are in relation to the datum line of levels as fixed by Section 62.01 and Section 62.02 of the San Diego Municipal Code of said City.

SECTION 3. This Ordinance shall take effect and be in force on the thirty-first day from and after its passage.

Approved as to form:

J. F. DU PAUL
City Attorney

By *Celene M. Luster*
Deputy City Attorney

Presented by

A. K. Fogg
City Engineer

D. H. Campbell
City Manager

I HEREBY CERTIFY that the money required for the appropriation made and/or indebtedness and/or obligation incurred by reason of the provisions of the foregoing ordinance is in the Treasury, and that it is otherwise unencumbered.

Dated.....

Auditor and Comptroller of The City of San Diego, California

By..... Deputy.

Passed and adopted by the Council of the City of San Diego, California, this 9th day of August, 1956, by the following vote, to-wit:

YEAS—Councilmen: Burgener, Williams, Schneider, Kerrigan, Curran, Evenson, Mayor Dail

NAYS—Councilmen None

ABSENT—Councilmen None

Charles Dail

Mayor of The City of San Diego, California

FRED W. SICK

City Clerk of The City of San Diego, California



By Helen M. Willig Deputy.

I HEREBY CERTIFY that the foregoing ordinance was not finally passed until six calendar days had elapsed between the day of its introduction and the day of its final passage, to-wit, on the day of 195, and on the day of 195.

I FURTHER CERTIFY that said ordinance was read in full prior to its final passage.

I FURTHER CERTIFY that the reading of said ordinance in full prior to its final passage was dispensed with by a vote of not less than four members of the Council, and that there was available for the consideration of each member of the Council prior to the day of its final passage a written or printed copy of said ordinance.

City Clerk of The City of San Diego, California



By..... Deputy.

I HEREBY CERTIFY that the foregoing ordinance was passed on the day of its introduction, to-wit, on the 9th day of August, 1956, said ordinance being of the kind and character authorized for passage on its introduction by Section 16 of the Charter.

~~I FURTHER CERTIFY that the final reading of said ordinance was in full.~~

I FURTHER CERTIFY that the reading of said ordinance in full was dispensed with by a vote of not less than four members of the Council, and that there was available for the consideration of each member of the Council prior to the day of its passage a written or printed copy of said ordinance.

FRED W. SICK

City Clerk of The City of San Diego, California



By Helen M. Willig Deputy.

A.M.P.

DOCUMENT No. 539160

Date AUG - 8 1956

OFFICE OF THE CITY CLERK
SAN DIEGO, CALIFORNIA

ORDINANCE No. 7100

58th St. bet Meade Ave. &
Trojan Ave. - Establish Grade

INTRODUCED AUG 9 1956

Moved by B

Seconded by W

ADOPTED BY COUNCIL AUG 9 1956

Moved by B

Seconded by W

GOES INTO EFFECT

Recorded on Film Roll
No. 117 5

01155